


CITY OF MCKINNEY, TEXAS ENGINEERING PLANS FOR BLOOMDALE ROAD EXTENSION AND IMPROVMENTS

FROM : CR 164
TO : McLARRY DR



1	TITLE SHEET
2	GENERAL NOTES
3-4	QUANTITY SUMMARIES
5-10	PROJECT LAYOUT
11	CONTROL POINT LAYOUT
12-15	REMOVAL PLANS
16	EXISTING TYPICAL SECTIONS
17-18	PROPOSED TYPICAL SECTIONS
19-30	TRAFFIC CONTROL PLAN
31-32	TRAFFIC CONTROL PLAN DETOUR
33	HORIZONTAL DATA SHEET
34-48	ROADWAY PLAN AND PROFILE
49	DRIVEWAY DETAIL
50	INTERSECTION GRADING
51	GEOTECHNICAL DETAILS
52-53	BRIDGE LAYOUT
54	BRIDGE TYPICAL SECTIONS
55	BORING DETAILS
56	BRIDGE SUMMARY
57-59	ABUTMENT DETAILS
60	BENTS DETAILS
61	FRAMING PLAN
62	BLOOMDALE SPAN SHEET
63	BRIDGE MONUMENT
64	BRIDGE MONUMENT GENERAL NOTES
65	BRIDGE STANDARDS
66	OVERALL DRAINAGE AREA MAP
67	HYDRAULIC DATA
68	HYDRAULIC WORKMAP
69	GRADING PLAN
70-71	GRADING SECTIONS
72-75	ROADWAY DRAINAGE AREA MAP
76-79	DRAINAGE COMPUTATIONS
80-86	DRAINAGE PLAN
87-95	STORM SEWER PROFILES
96	DRAINAGE GRADING
97-110	WATER LINE SHEETS TO BE ADDED
111-114	EXISTING UTILITY ADJUSTMENT
115-123	SIGNING AND PAVEMENT MARKINGS
124	ILLUMINATION SUMMARY
125-130	ILLUMINATION PLAN
131-137	EXISTING TREE LAYOUT
138-143	EROSION CONTROL PLAN
144-147	TRAFFIC CONTROL STANDARDS
148-171	ROADWAY STANDARDS
172-177	PAVING, SIGNING & STRIPING STANDARDS
178-195	DRAINAGE STANDARDS
196-232	BRIDGE STANDARDS
233-247	ILLUMINATION STANDARDS
248-251	EROSION STANDARDS
252-274	CROSS SECTIONS

PROJECT NO. 4227

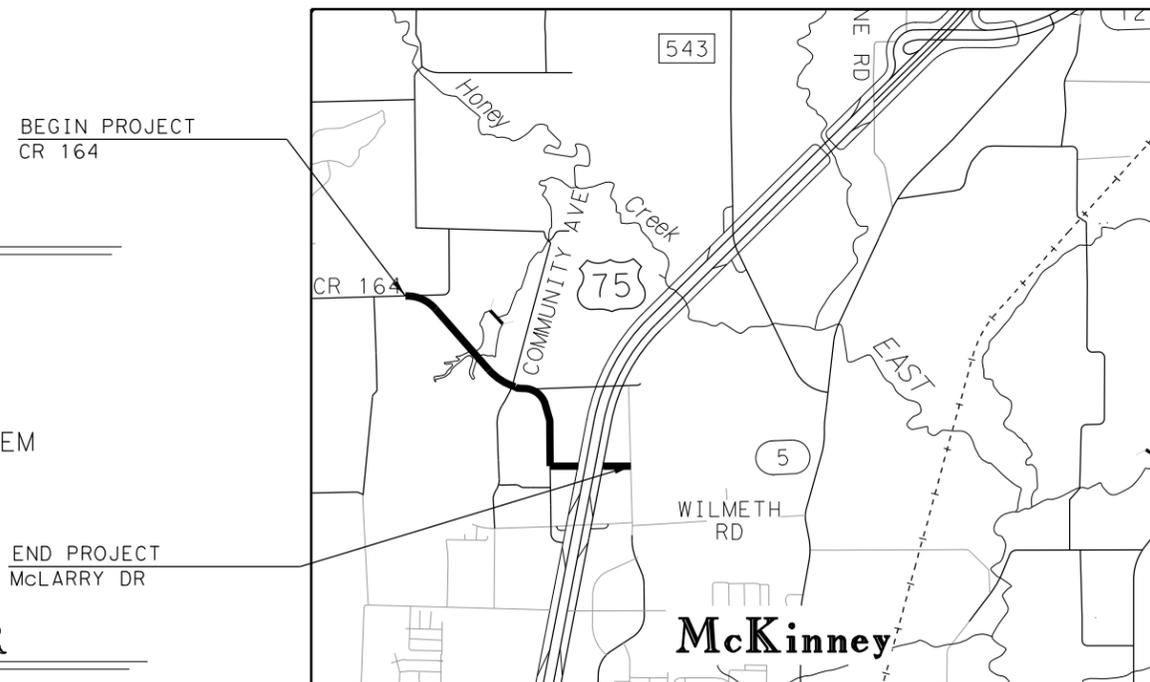

CITY COUNCIL

GEORGE FULLER, MAYOR
LA'SHADION SHEMWELL
SCOTT ELLIOT
CHARLIE PHILIPS
CHUCK BRANCH
TRACY RATH, MAYOR PRO TEM
RAINEY ROGERS

CITY MANAGER

PAUL GRIMES

DIRECTOR OF ENGINEERING

GARY GRAHAM



BEGIN PROJECT
CR 164

END PROJECT
McLARRY DR

PREPARED FOR:
CITY OF MCKINNEY
ENGINEERING DEPARTMENT
P.O. BOX 517
MCKINNEY TEXAS 75070




15950 N. DALLAS PKWY,
SUITE 700
DALLAS, TX, 75248
ENGINEERING FIRM F-845

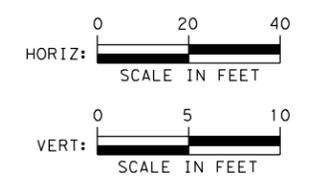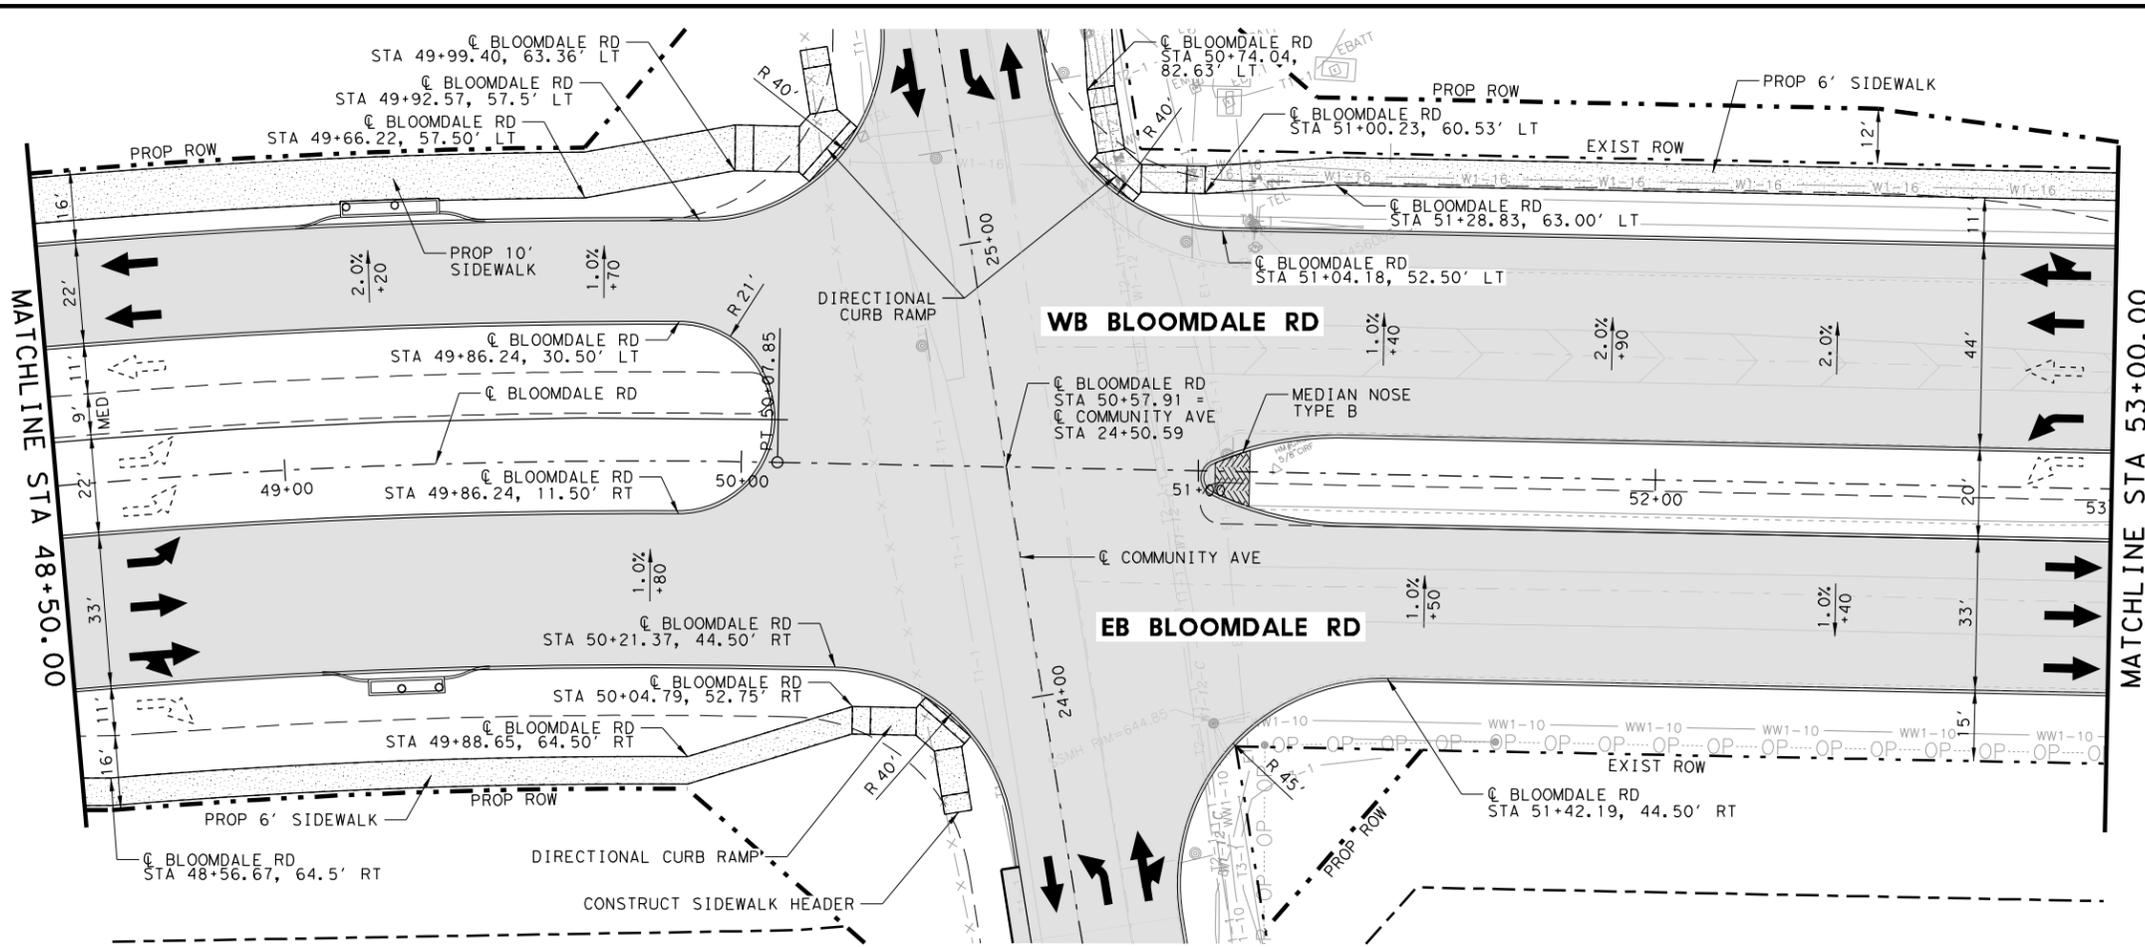

- LEGEND**
- PROPOSED ROW
 - EXISTING ROW
 - - - PROPOSED SLOPE EASEMENT
 - - - PROPOSED ULTIMATE ROADWAY
 - ▒ PROPOSED ASPHALT ROADWAY
 - ▒ PROPOSED CONCRETE PAVING
 - ▒ PROPOSED SIDEWALK
 - ▒ COLORED TEXTURED CONCRETE
 - ▒ CONCRETE RIPRAP
 - 2.0%+00 SUPERELEVATION
 - ➡ TRAFFIC ARROW
 - ➡ FUTURE TRAFFIC ARROW
 - ➡ EXISTING TRAFFIC ARROW

- NOTES**
- SEE TITLE SHEET, HORIZONTAL ALIGNMENT DATA, DRAINAGE, BRIDGE, CULVERT, INTERSECTION DESIGN & MISC DETAILS FOR DETAILED INFORMATION.
 - SEE SEPARATE PROJECT LAYOUT SHEETS FOR ADDITIONAL INFORMATION.
 - CONTRACTOR TO FIELD VERIFY ALL PAVEMENT TIE IN ELEVATIONS AND CROSS SLOPES.

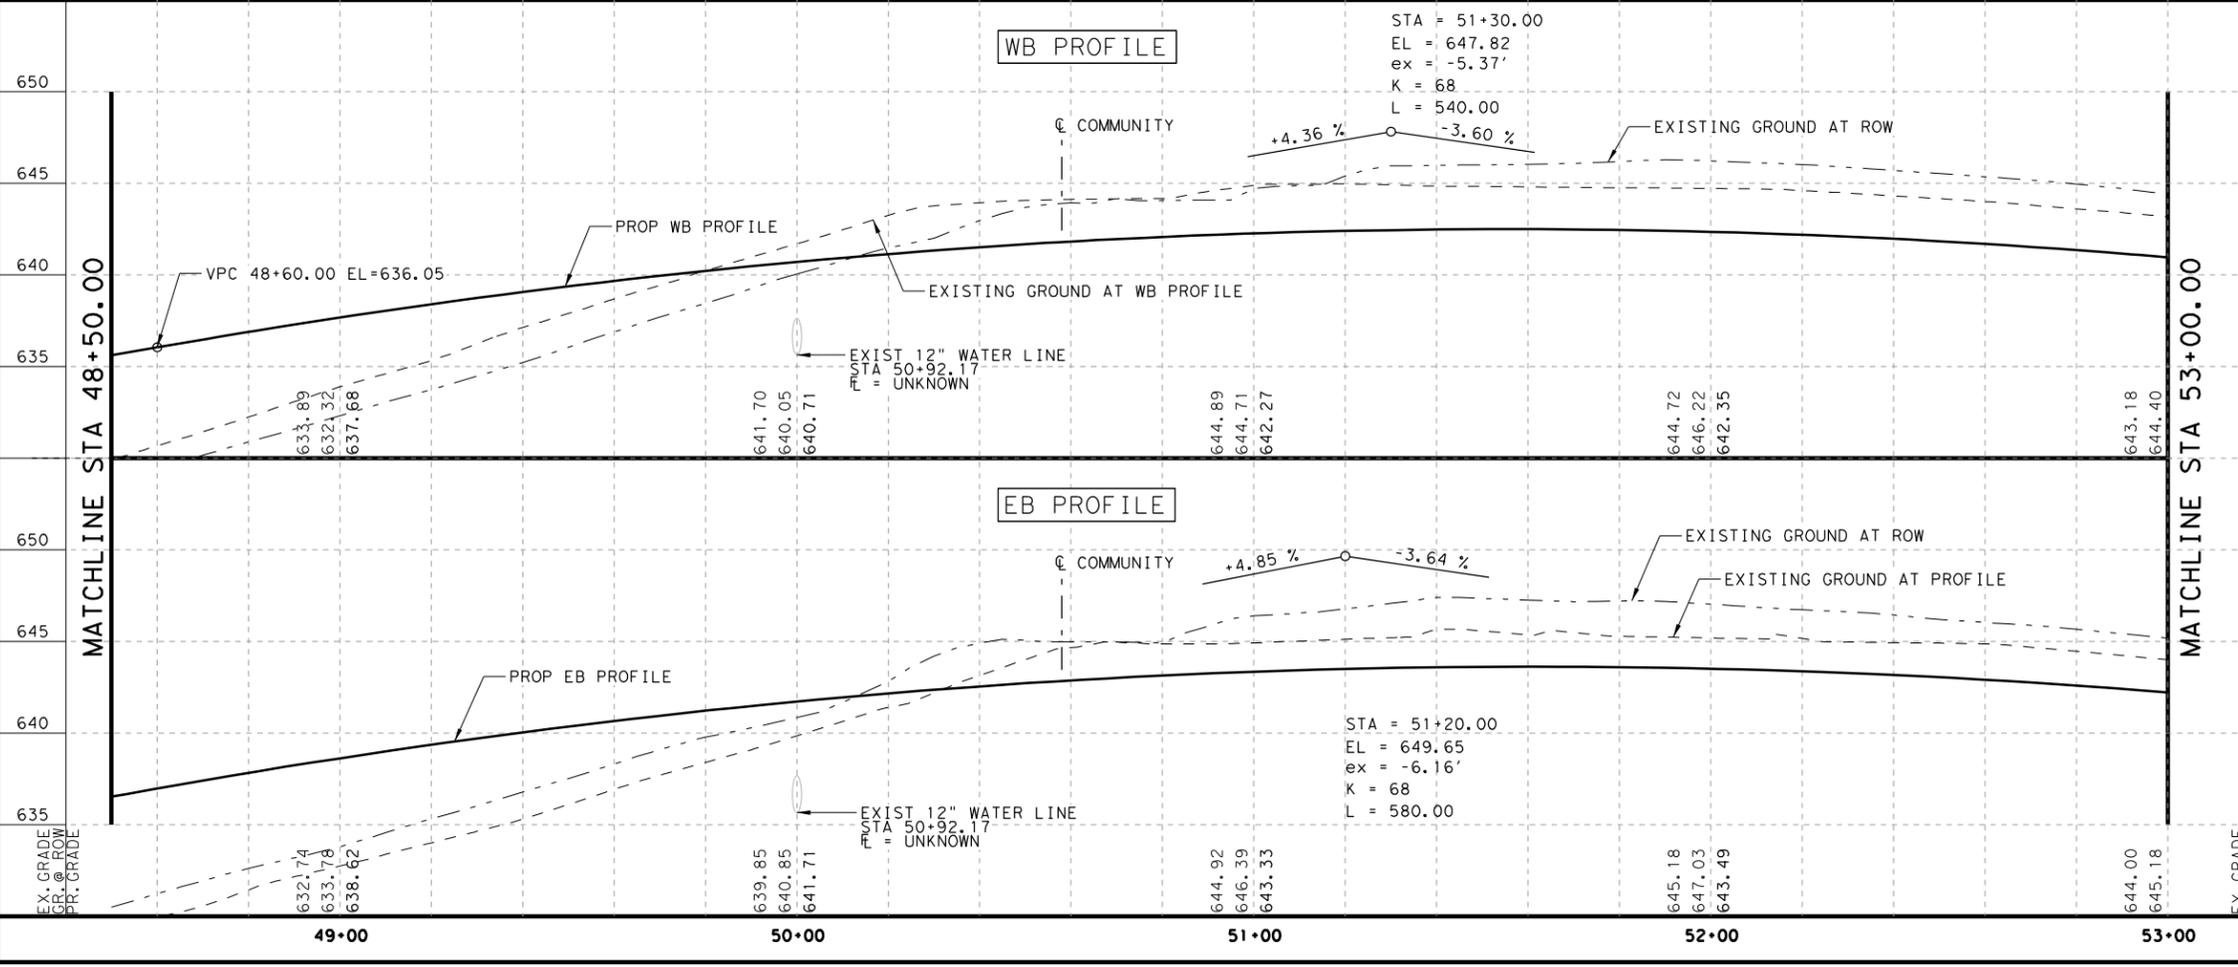

NO.	DATE	REVISION	APPROVED

BURNS & MCDONNELL
 15950 N. DALLAS PKWY, SUITE 700
 DALLAS, TX, 75248
 ENGINEERING FIRM F-845



MCKINNEY TEXAS
 CITY OF MCKINNEY, TEXAS
 ENGINEERING DEPARTMENT
 221 N. TENNESSEE STREET
 MCKINNEY, TX 75069
 P. (972) 547-7420
 F. (972) 547-2604

**CITY OF MCKINNEY
 BLOOMDALE EXTENSION
 PLAN & PROFILE SHEET
 STA 48+50 TO 53+00**

HORIZONTAL = 1"=40'
 VERT = 1"=10' SHEET 10 OF 12


DESIGNED: MAW	STATE	BMCD PROJECT NO.	SHEET NO.
DRAWN: DCW	TEXAS	97706	43
CHECKED: DK	COUNTY		
CHECKED: DRI	COLL IN		

DATE: 9/14/2018
 PLOT: 1000
 USER: j...
 FILE: ...

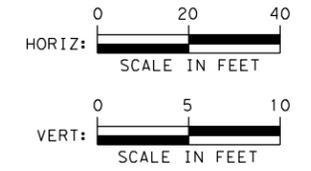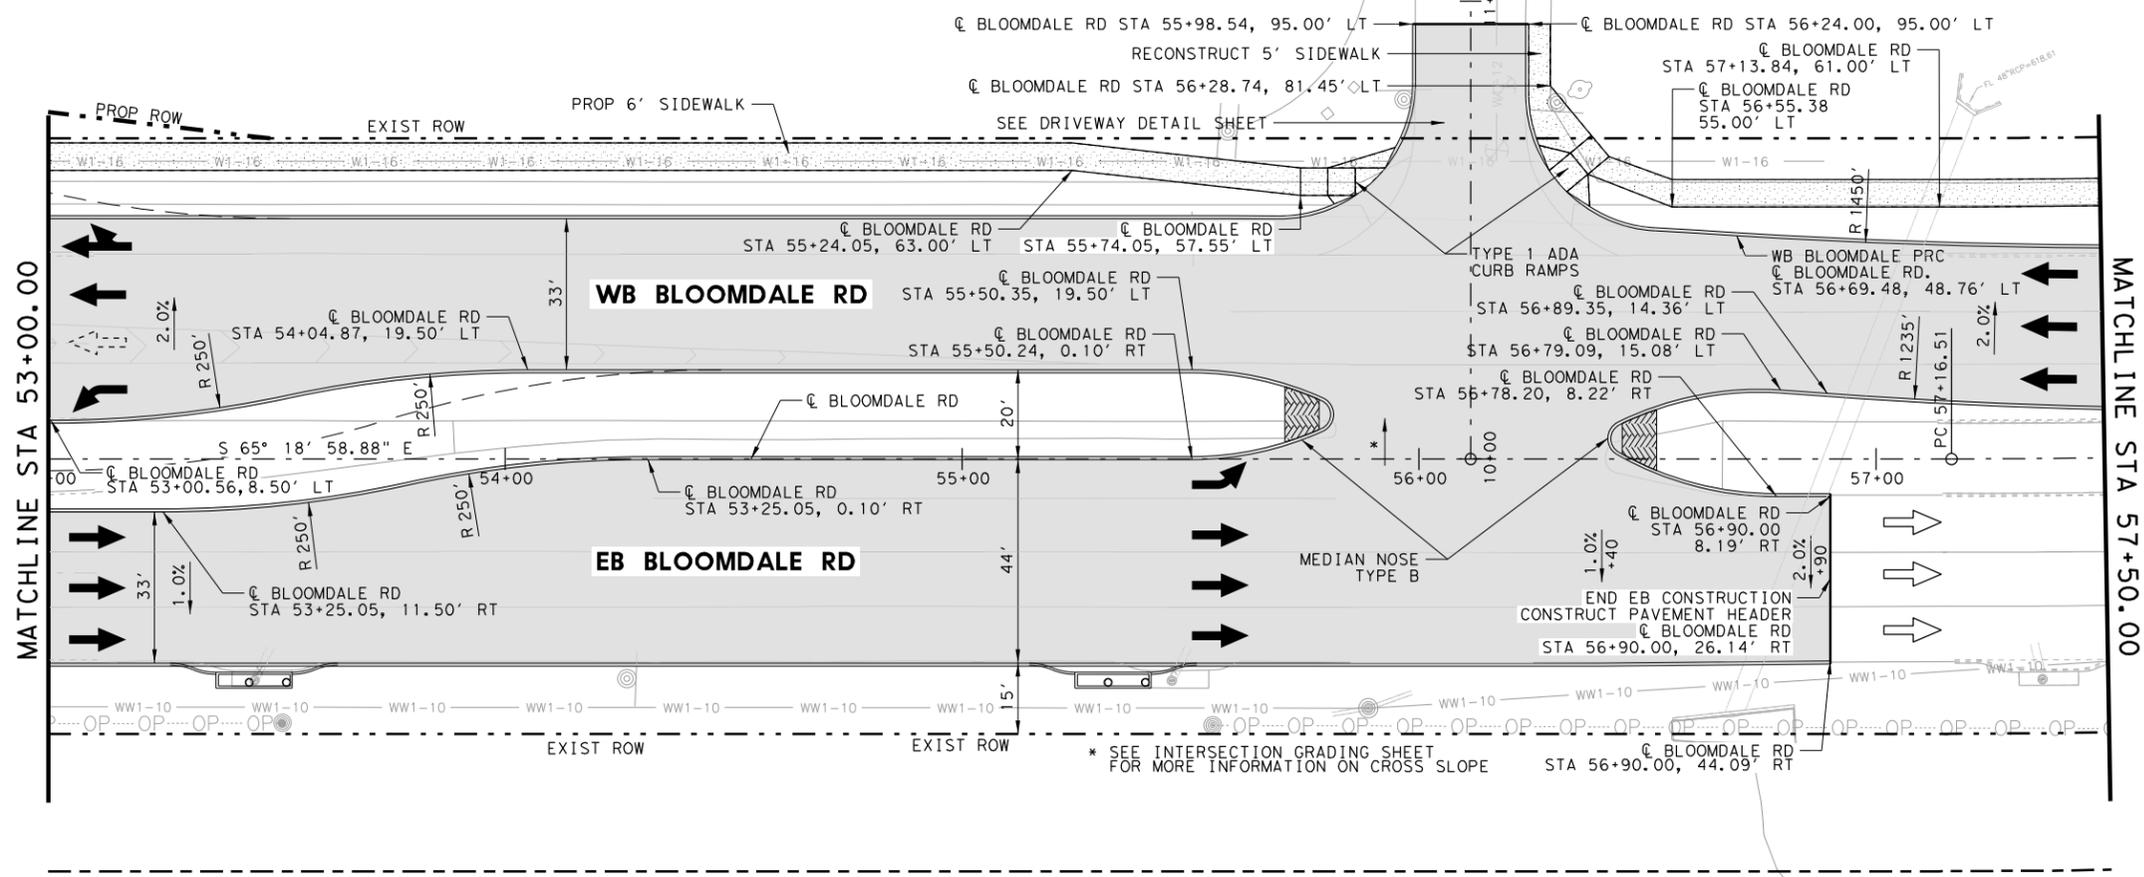

- LEGEND**
- PROPOSED ROW
 - - - EXISTING ROW
 - - - PROPOSED SLOPE EASEMENT
 - - - PROPOSED ULTIMATE ROADWAY
 - ▬ PROPOSED ASPHALT ROADWAY
 - ▬ PROPOSED CONCRETE PAVING
 - ▬ PROPOSED SIDEWALK
 - ▬ COLORED TEXTURED CONCRETE
 - ▬ CONCRETE RIPRAP
 - ▬ SUPERELEVATION
 - ➡ TRAFFIC ARROW
 - ➡ FUTURE TRAFFIC ARROW
 - ➡ EXISTING TRAFFIC ARROW

- NOTES**
1. SEE TITLE SHEET, HORIZONTAL ALIGNMENT DATA, DRAINAGE, BRIDGE, CULVERT, INTERSECTION DESIGN & MISC DETAILS FOR DETAILED INFORMATION.
 2. SEE SEPARATE PROJECT LAYOUT SHEETS FOR ADDITIONAL INFORMATION.
 3. CONTRACTOR TO FIELD VERIFY ALL PAVEMENT TIE IN ELEVATIONS AND CROSS SLOPES.

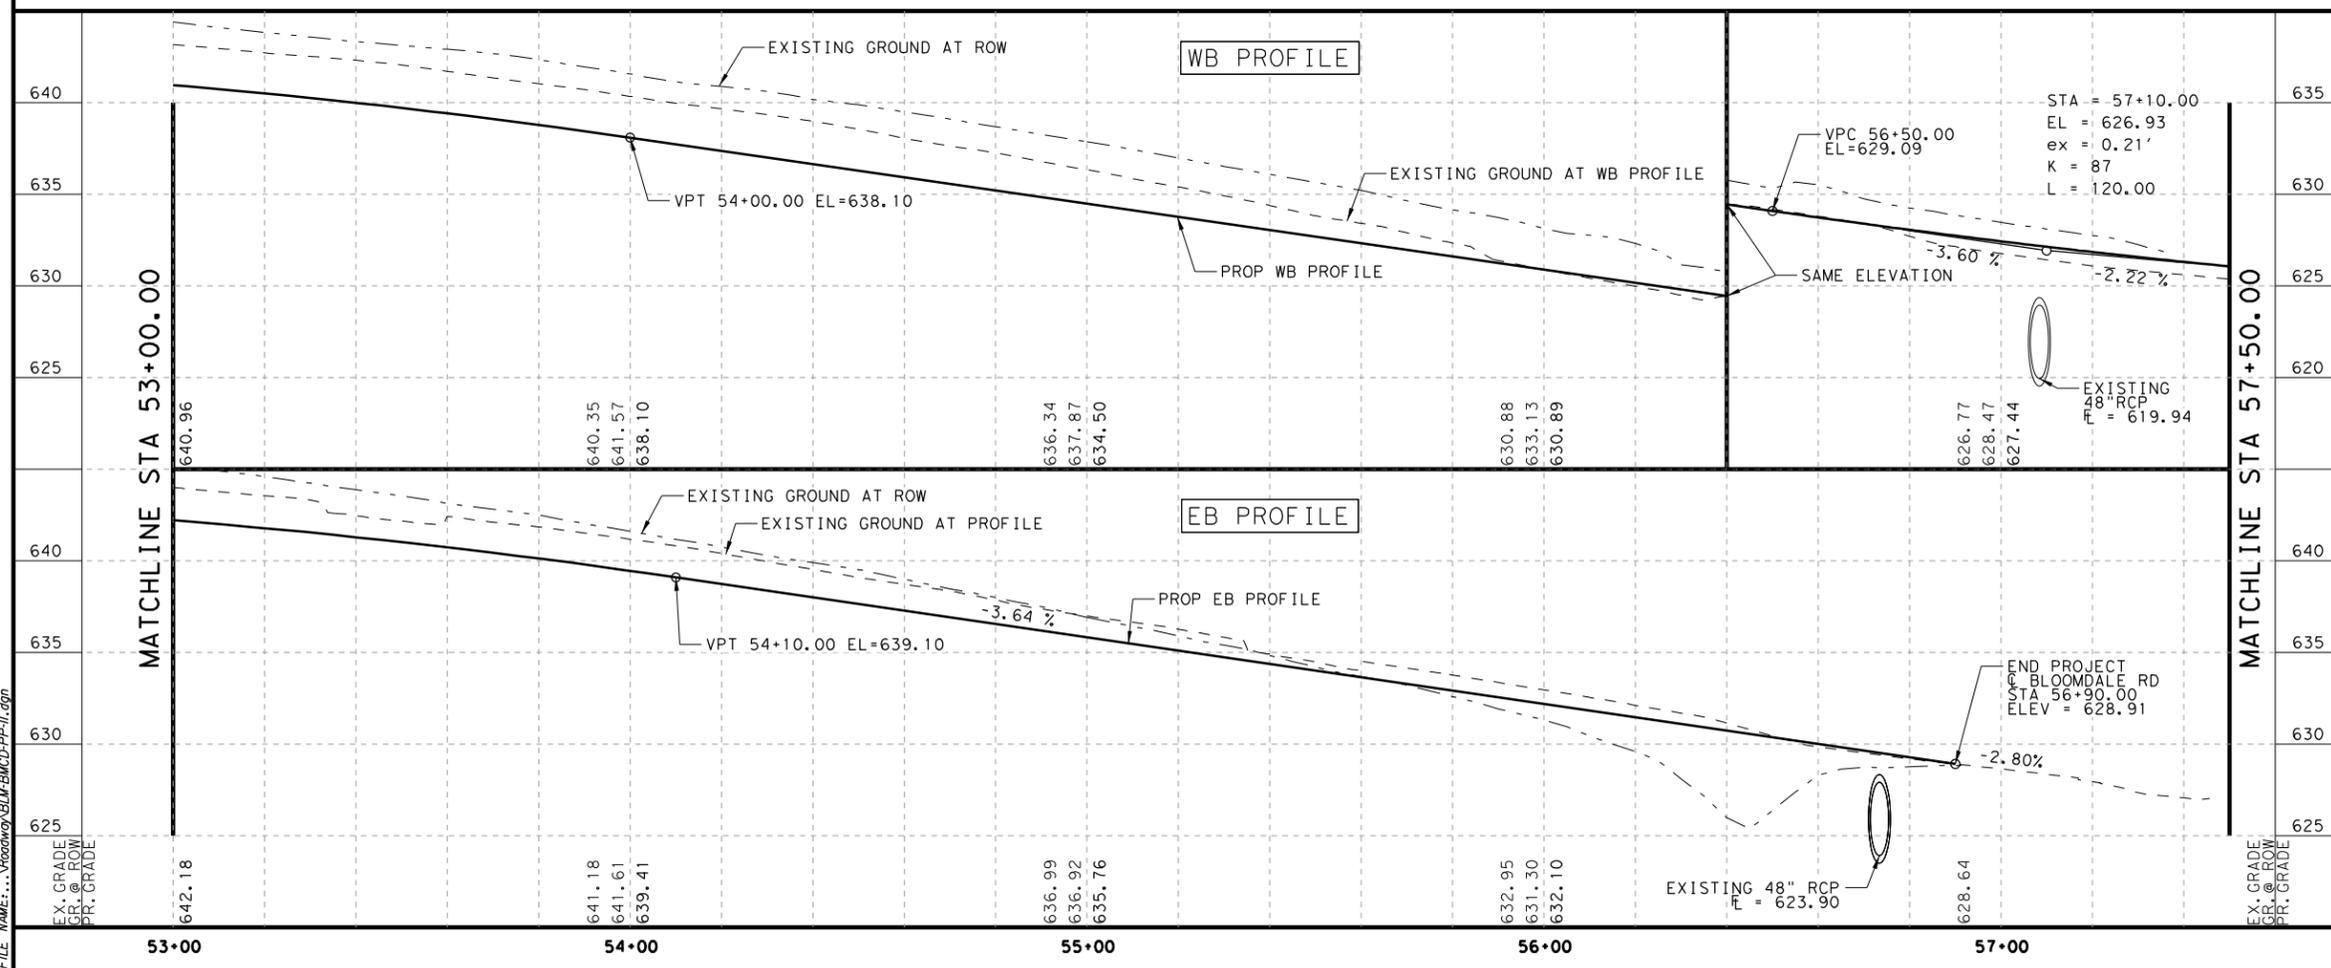

NO.	DATE	REVISION	APPROVED

BURNS & MCDONNELL
 15950 N. DALLAS PKWY, SUITE 700, DALLAS, TX, 75248
 ENGINEERING FIRM F-845



MCKINNEY TEXAS
 CITY OF MCKINNEY, TEXAS
 ENGINEERING DEPARTMENT
 221 N. TENNESSEE STREET, MCKINNEY, TX 75069
 P. (972) 547-7420 F. (972) 547-2604

**CITY OF MCKINNEY
 BLOOMDALE EXTENSION
 PLAN & PROFILE SHEET
 STA 53+00 TO STA 57+50**

HORIZONTAL = 1" = 40'
 VERT = 1" = 10'


DESIGNED: MAW STATE: TEXAS BMCD PROJECT NO.: 97706 SHEET NO.: 44
 DRAWN: DCW COUNTY: COLLIN
 CHECKED: DK
 CHECKED: DRI

DATE: 9/14/2018
 USER: jcd
 FILE: ...\\Roadway\BHM\BMCDD\PP-II.dwg

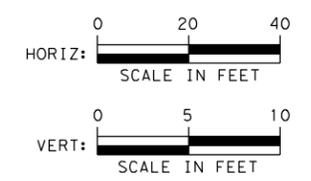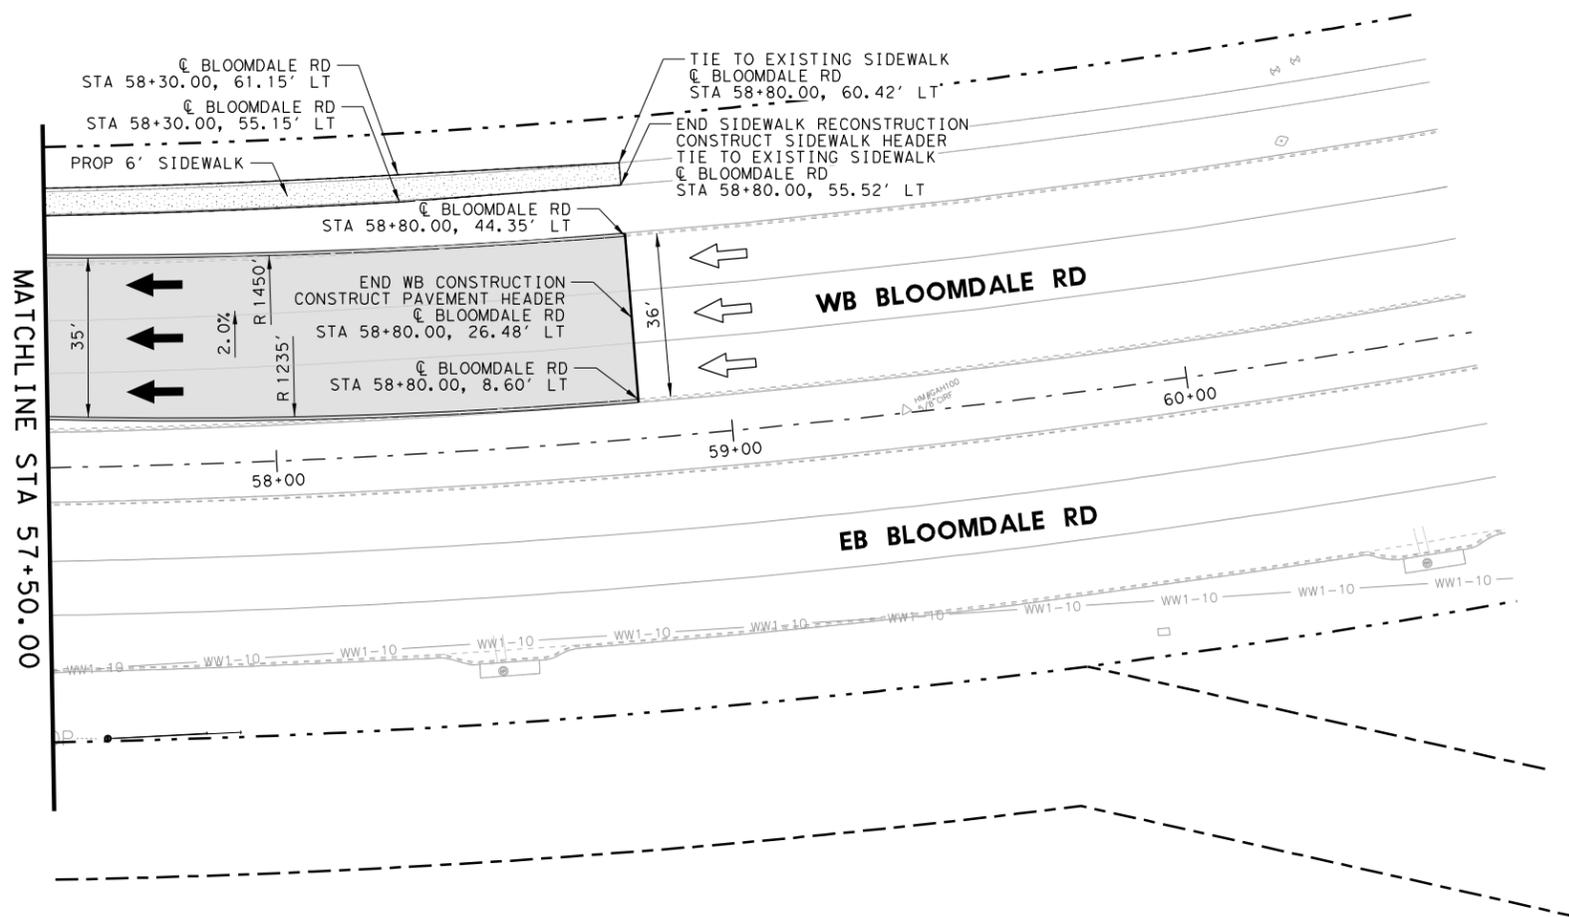

- LEGEND**
- PROPOSED ROW
 - EXISTING ROW
 - PROPOSED SLOPE EASEMENT
 - PROPOSED ULTIMATE ROADWAY
 - █ PROPOSED ASPHALT ROADWAY
 - █ PROPOSED CONCRETE PAVING
 - █ PROPOSED SIDEWALK
 - █ COLORED TEXTURED CONCRETE
 - █ CONCRETE RIPRAP
 - 2.0%
+00 SUPERELEVATION
 - TRAFFIC ARROW
 - FUTURE TRAFFIC ARROW
 - EXISTING TRAFFIC ARROW

- NOTES**
- SEE TITLE SHEET, HORIZONTAL ALIGNMENT DATA, DRAINAGE, BRIDGE, CULVERT, INTERSECTION DESIGN & MISC DETAILS FOR DETAILED INFORMATION.
 - SEE SEPARATE PROJECT LAYOUT SHEETS FOR ADDITIONAL INFORMATION.
 - CONTRACTOR TO FIELD VERIFY ALL PAVEMENT TIE IN ELEVATIONS AND CROSS SLOPES.

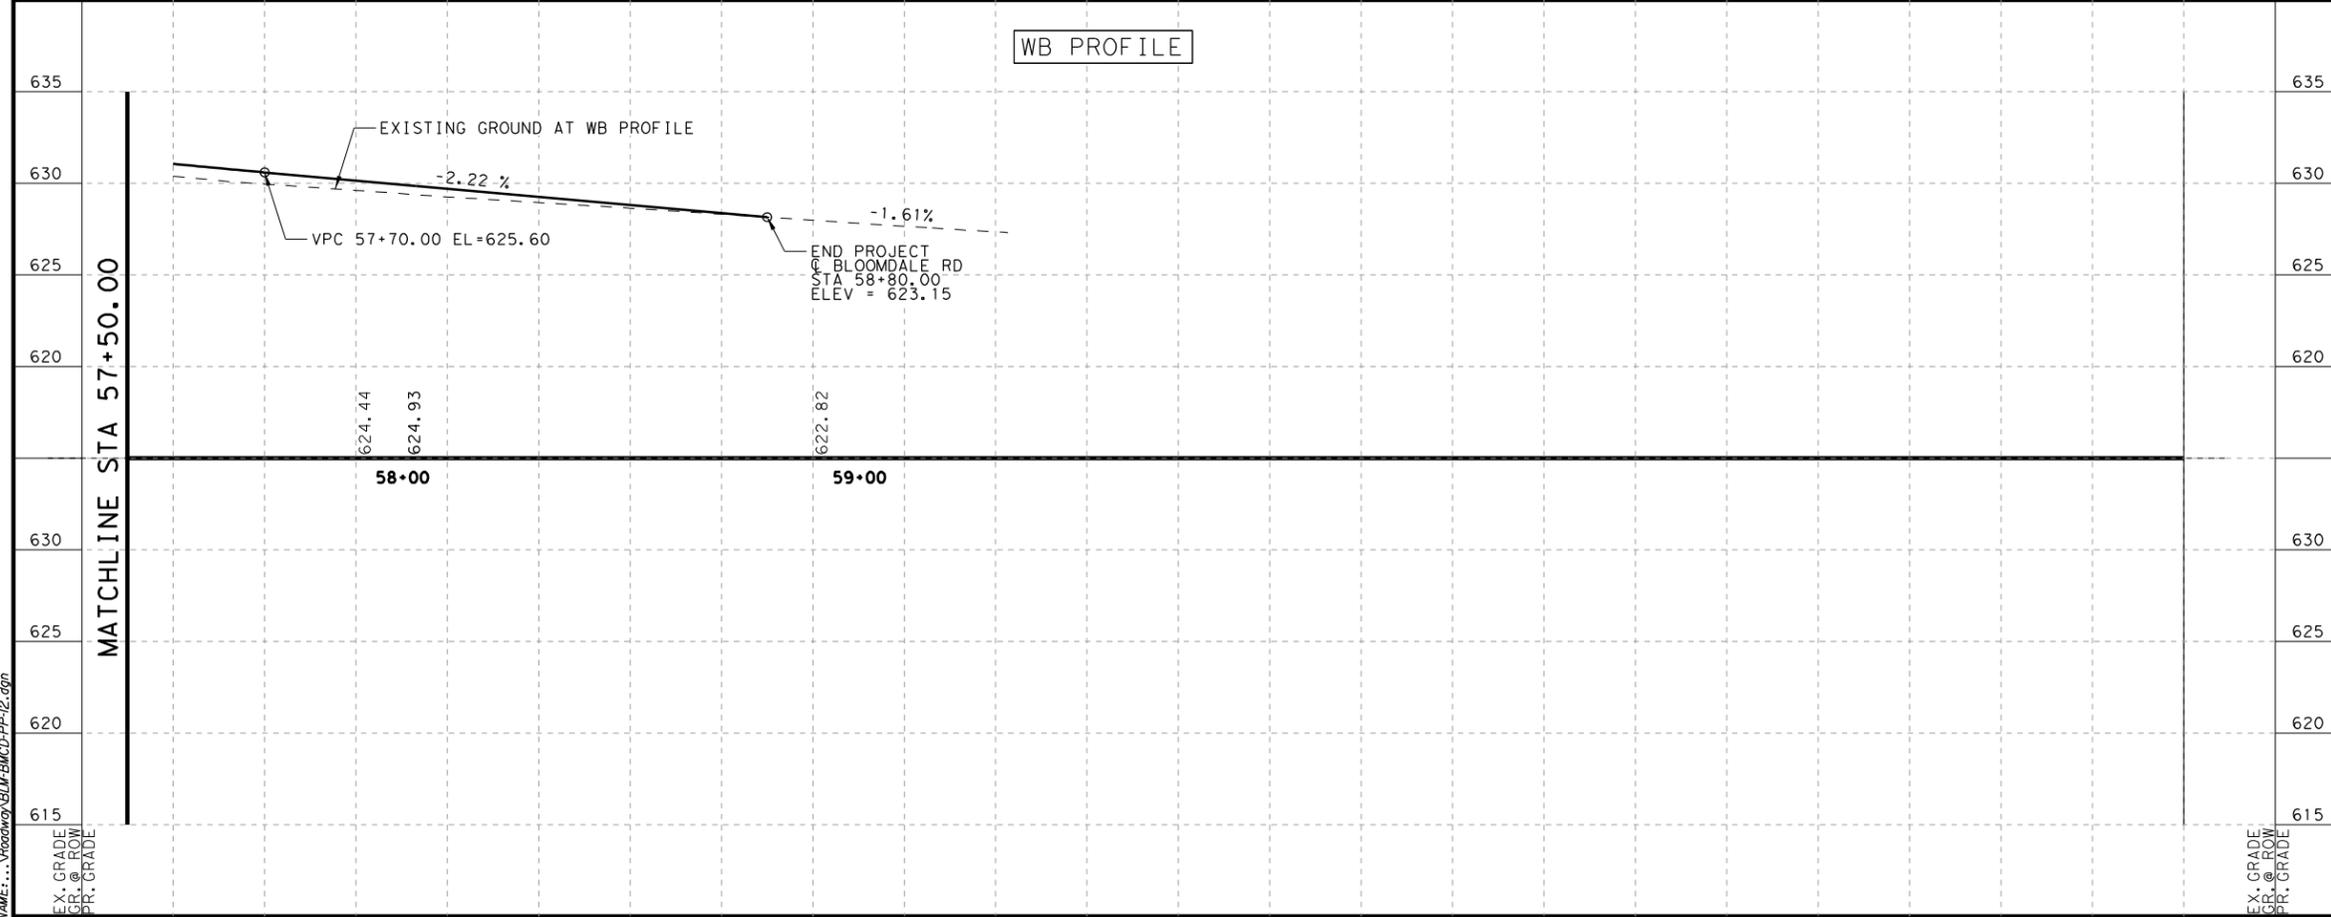

NO.	DATE	REVISION	APPROVED

BURNS & MCDONNELL
15950 N. DALLAS PKWY, SUITE 700, DALLAS, TX, 75248
ENGINEERING FIRM F-845

MCKINNEY TEXAS
CITY OF MCKINNEY, TEXAS
ENGINEERING DEPARTMENT
221 N. TENNESSEE STREET, MCKINNEY, TX 75069
P. (972) 547-7420 F. (972) 547-2604
Unique by nature.

**CITY OF MCKINNEY
BLOOMDALE EXTENSION
PLAN & PROFILE SHEET
STA 57+50 TO END**


DESIGNED: MAW	STATE: TEXAS	BMCD PROJECT NO.: 97706	SHEET NO.: 45
DRAWN: DCW	COUNTY: COLLIN		
CHECKED: DK			
CHECKED: DRI			

DATE: 9/14/2018
 USER: rick@bms
 FILE: \\rsawson\B\H\BMCD\PP\2.cop

EX. GRADE
 SR. @ ROW
 PR. GRADE



EX. GRADE
 SR. @ ROW
 PR. GRADE

HORIZONTAL = 1" = 40'
VERT = 1" = 10' SHEET 12 OF 12

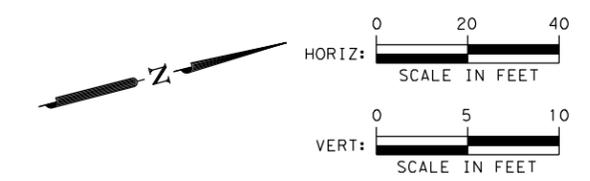

- LEGEND**
- PROPOSED ROW
 - - - EXISTING ROW
 - - - PROPOSED SLOPE EASEMENT
 - - - PROPOSED ULTIMATE ROADWAY
 - ▬ PROPOSED ASPHALT ROADWAY
 - ▬ PROPOSED CONCRETE PAVING
 - ▬ PROPOSED SIDEWALK
 - ▬ COLORED TEXTURED CONCRETE
 - ▬ CONCRETE RIPRAP
 - 2.0% +00 SUPERELEVATION
 - ➔ TRAFFIC ARROW
 - ➔ FUTURE TRAFFIC ARROW
 - ➔ EXISTING TRAFFIC ARROW

- NOTES**
- SEE TITLE SHEET, HORIZONTAL ALIGNMENT DATA, DRAINAGE, BRIDGE, CULVERT, INTERSECTION DESIGN & MISC DETAILS FOR DETAILED INFORMATION.
 - SEE SEPARATE PROJECT LAYOUT SHEETS FOR ADDITIONAL INFORMATION.
 - CONTRACTOR TO FIELD VERIFY ALL PAVEMENT TIE IN ELEVATIONS AND CROSS SLOPES.

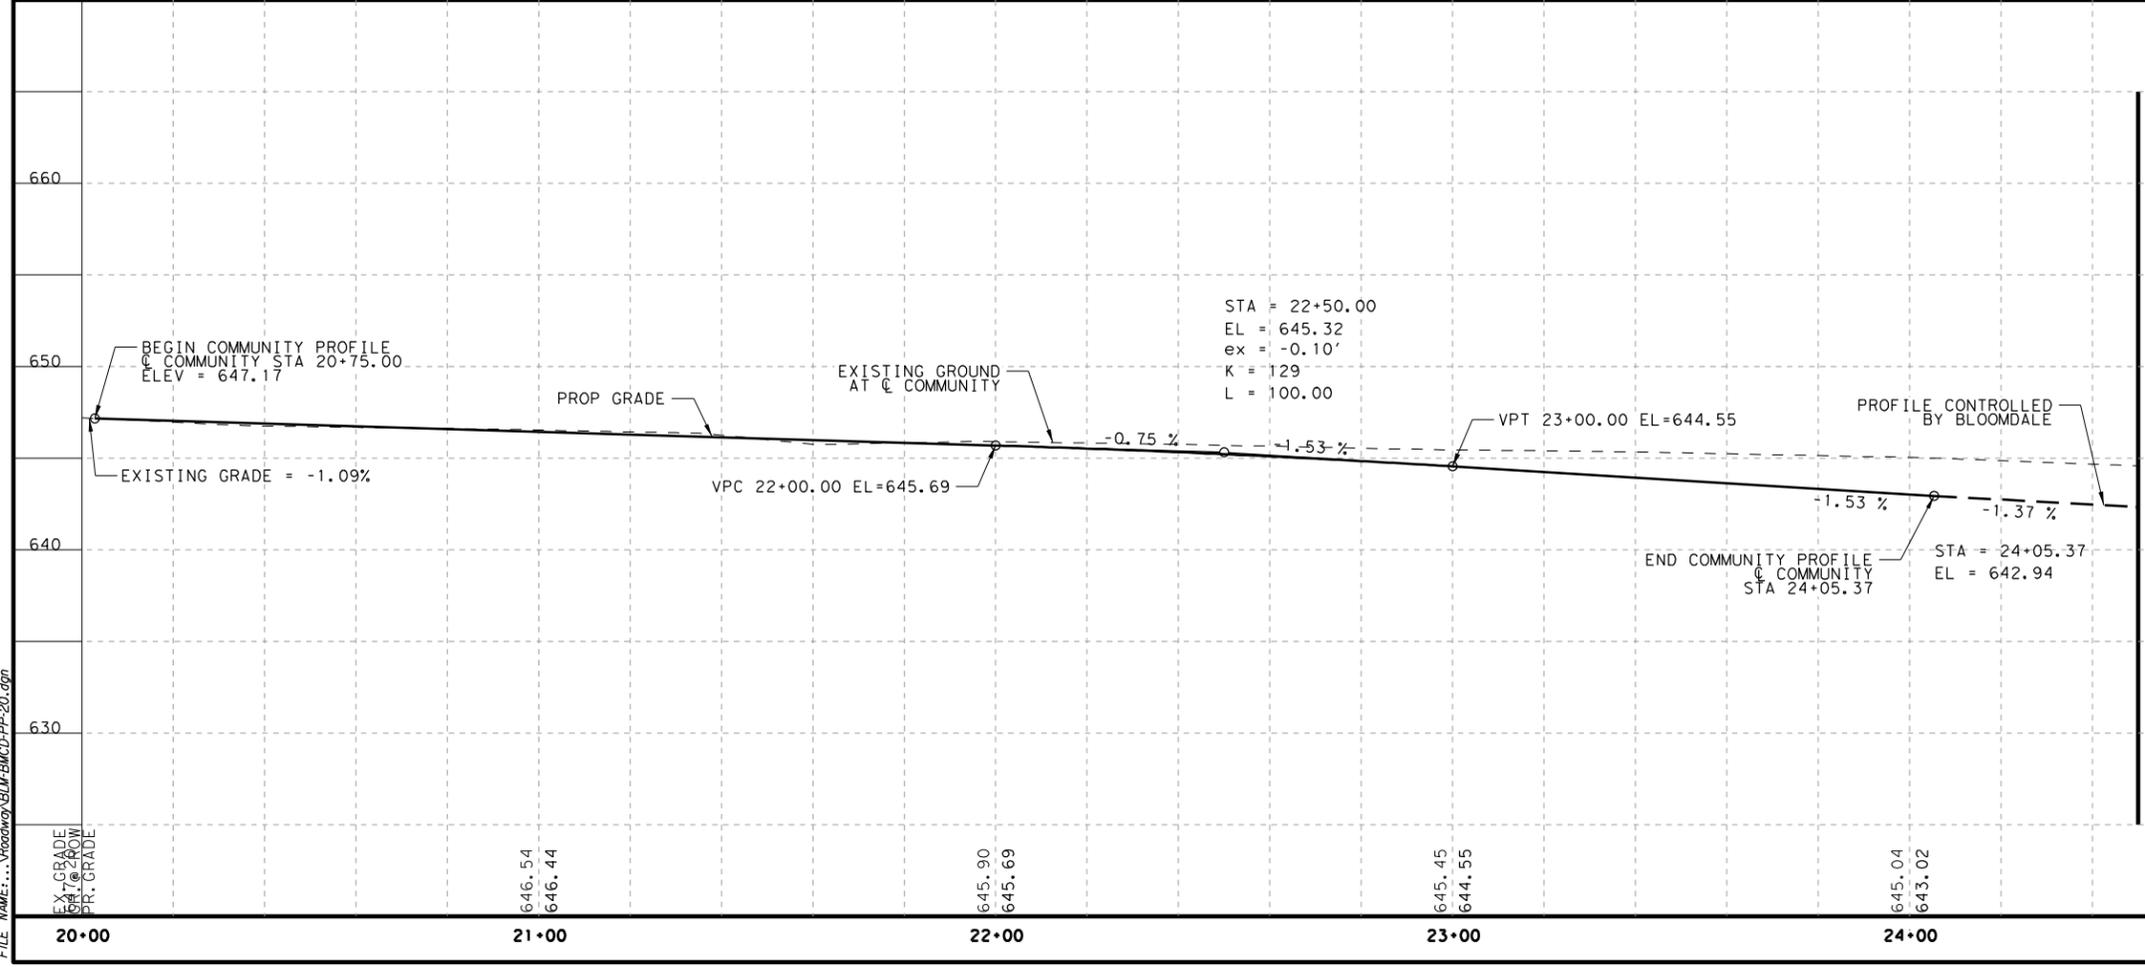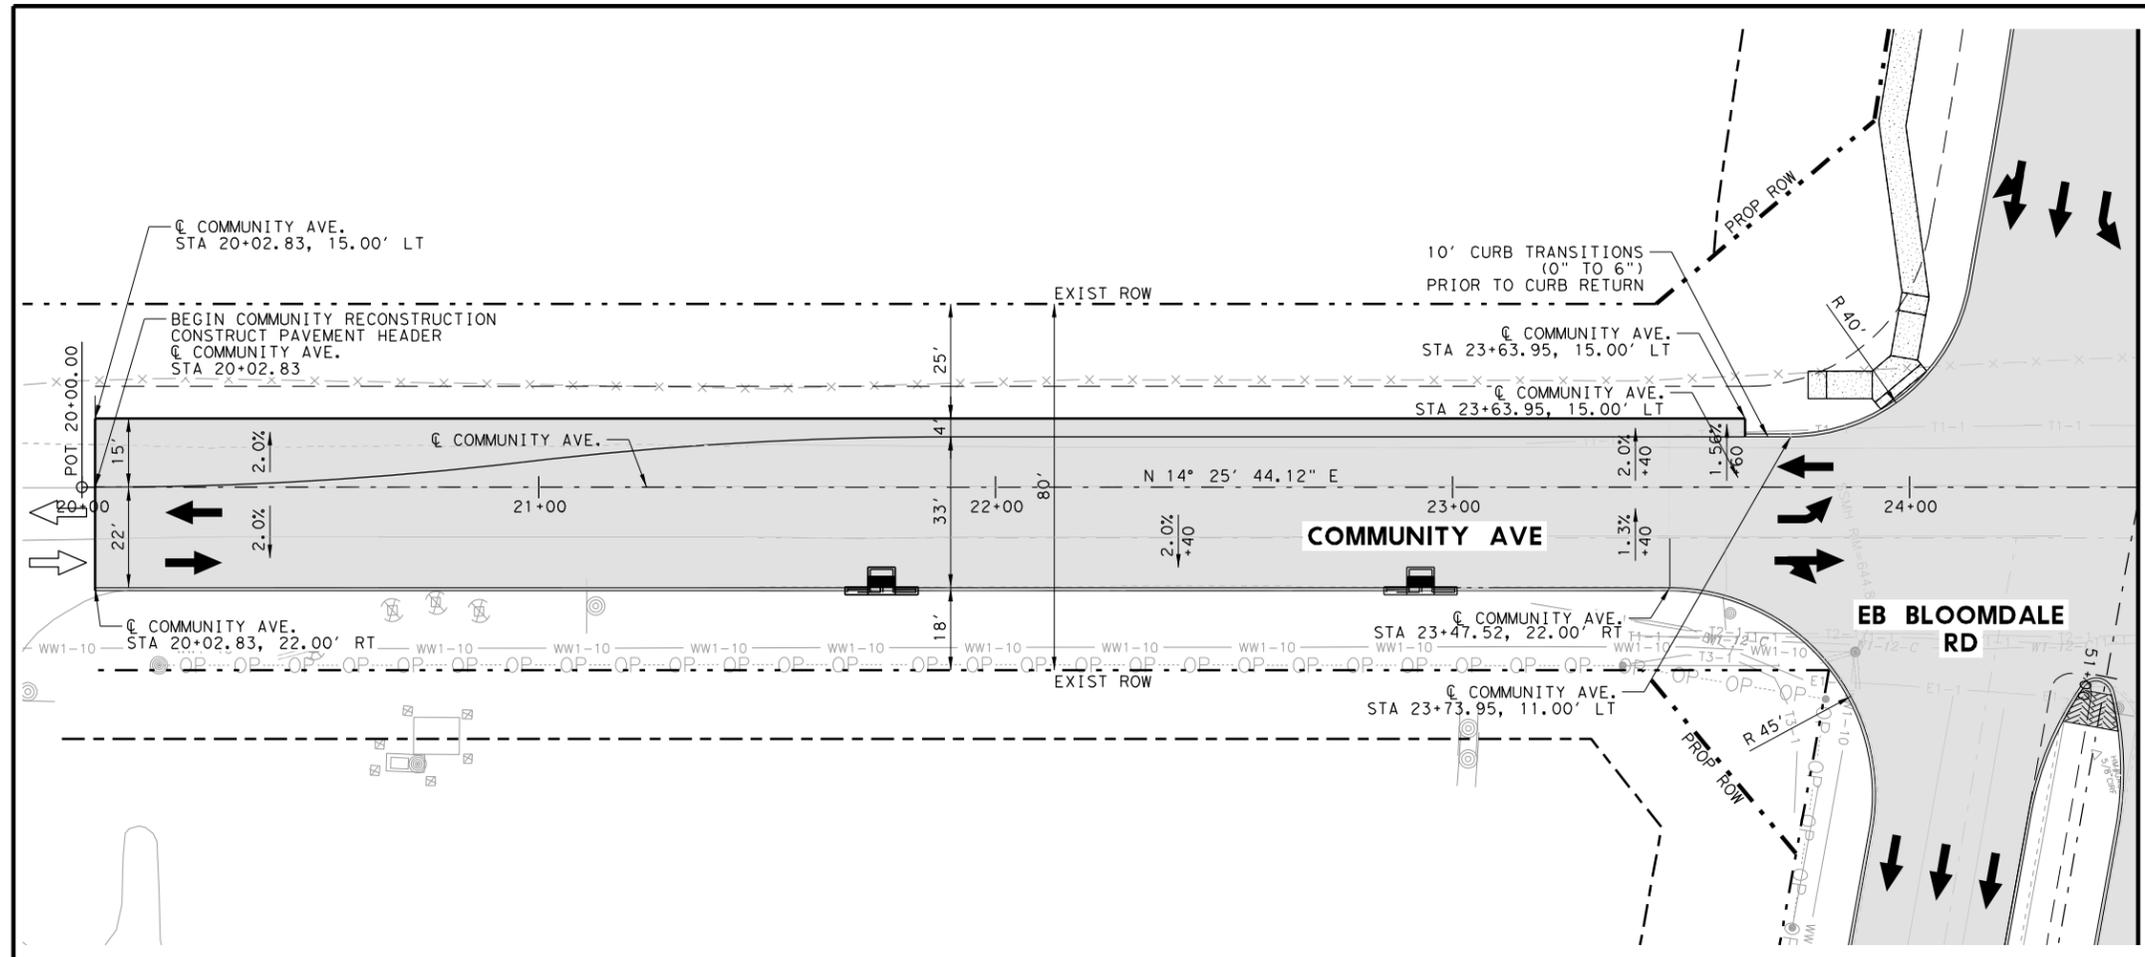

DATE: 9/14/2018
 PLOT DATE: 9/14/2018
 USER: jcd
 FILE: \\s:\projects\2018\Bloom\BMD-PP-20.dwg



NO.	DATE	REVISION	APPROVED

BURNS & MCDONNELL
 15950 N. DALLAS PKWY, SUITE 700
 DALLAS, TX, 75248
 ENGINEERING FIRM F-845



MCKINNEY TEXAS
 CITY OF MCKINNEY, TEXAS
 ENGINEERING DEPARTMENT
 221 N. TENNESSEE STREET
 MCKINNEY, TX 75069
 P. (972) 547-7420
 F. (972) 547-2604

**CITY OF MCKINNEY
 BLOOMDALE EXTENSION
 COMMUNITY AVE.
 PLAN & PROFILE SHEET
 BEGIN TO STA 24+50**

HORIZONTAL = 1" = 40'
 VERT = 1" = 10'

SHEET 1 OF 2


DESIGNED: MAW	STATE	BMCD PROJECT NO.	SHEET NO.
DRAWN: DCW	TEXAS	97706	47
CHECKED: DK	COUNTY		
CHECKED: DRI	COLL IN		

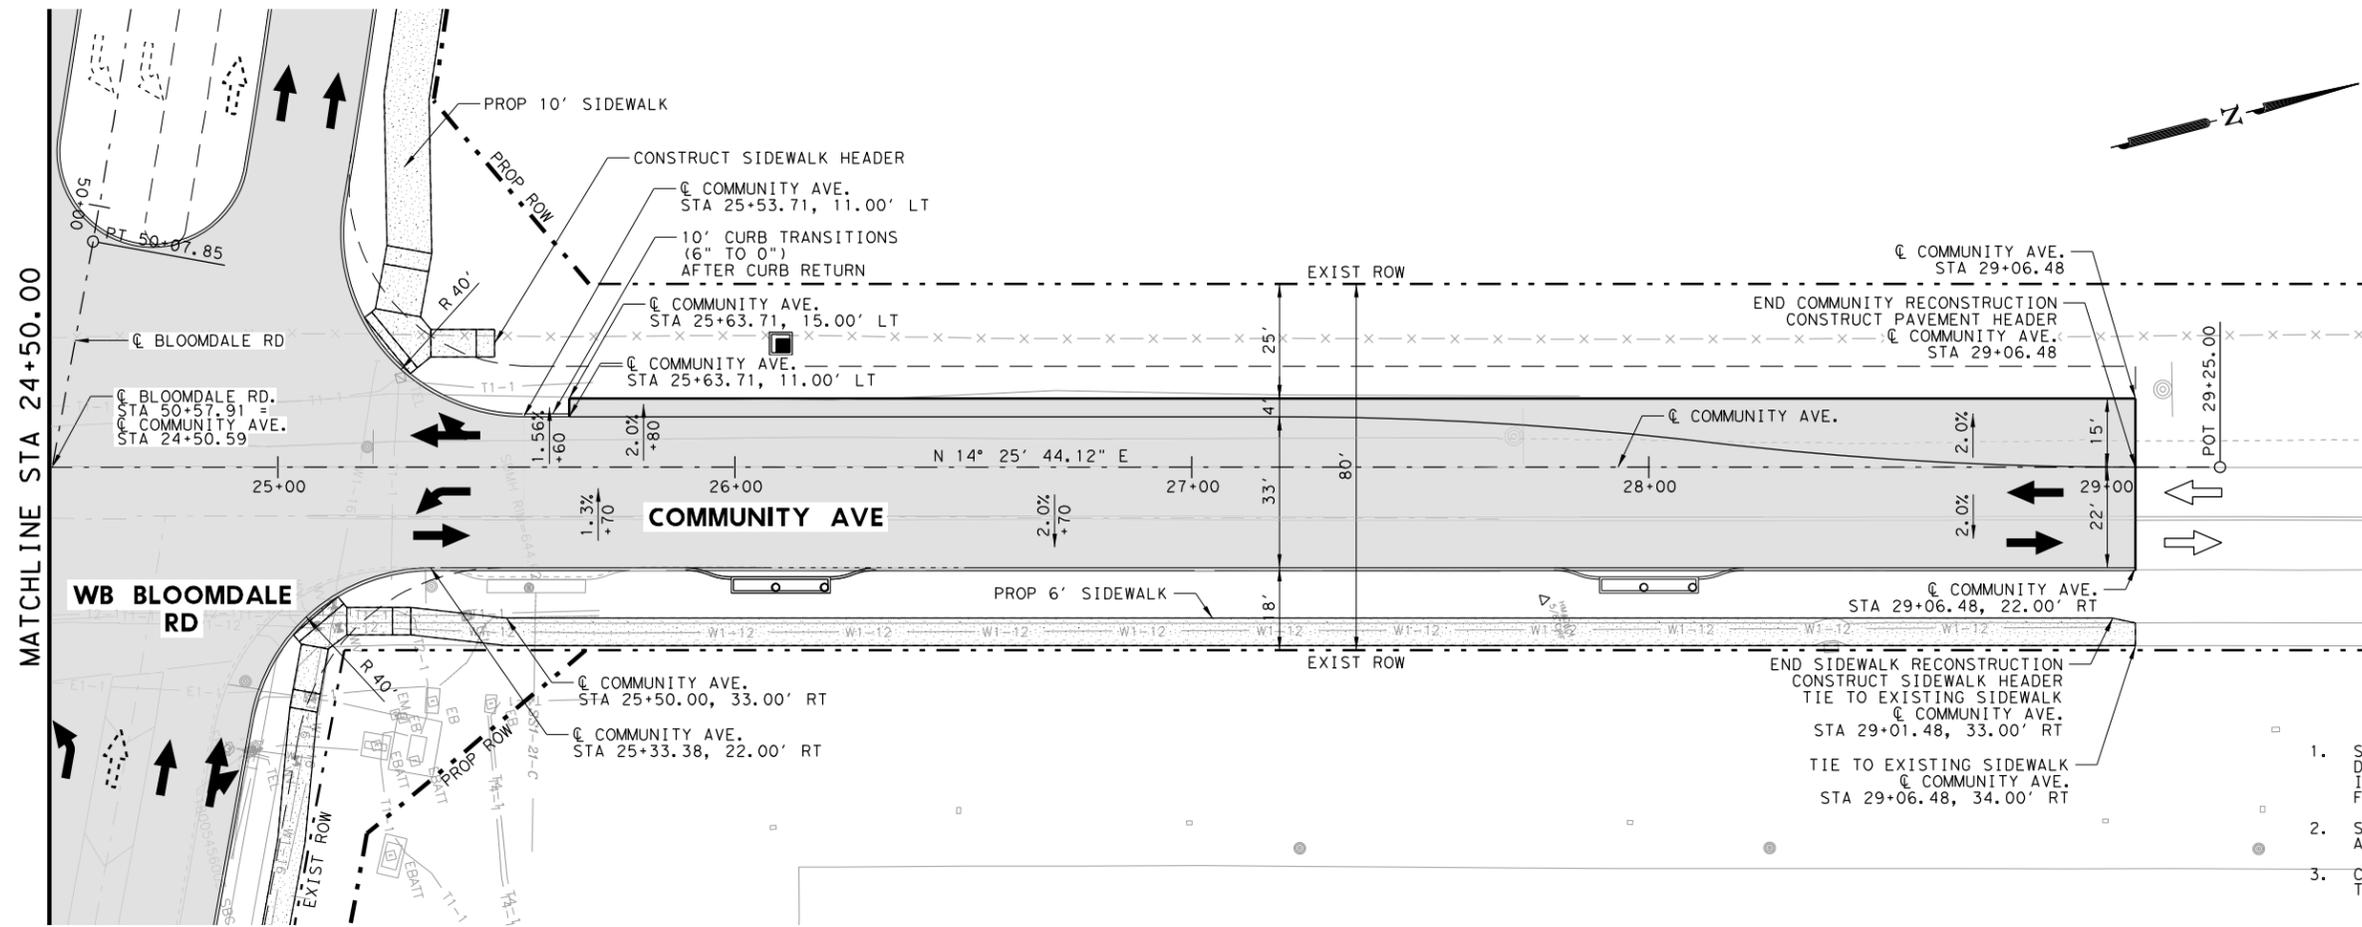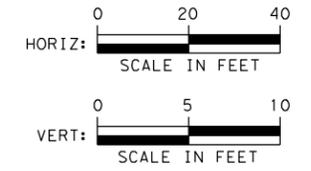

LEGEND

- PROPOSED ROW
- - - EXISTING ROW
- - - PROPOSED SLOPE EASEMENT
- - - PROPOSED ULTIMATE ROADWAY
- ▬ PROPOSED ASPHALT ROADWAY
- ▬ PROPOSED CONCRETE PAVING
- ▬ PROPOSED SIDEWALK
- ▬ COLORED TEXTURED CONCRETE
- ▬ CONCRETE RIPRAP
- ▬ SUPERELEVATION
- ➔ TRAFFIC ARROW
- ➔ FUTURE TRAFFIC ARROW
- ➔ EXISTING TRAFFIC ARROW

- NOTES**
- SEE TITLE SHEET, HORIZONTAL ALIGNMENT DATA, DRAINAGE, BRIDGE, CULVERT, INTERSECTION DESIGN & MISC DETAILS FOR DETAILED INFORMATION.
 - SEE SEPARATE PROJECT LAYOUT SHEETS FOR ADDITIONAL INFORMATION.
 - CONTRACTOR TO FIELD VERIFY ALL PAVEMENT TIE IN ELEVATIONS AND CROSS SLOPES.

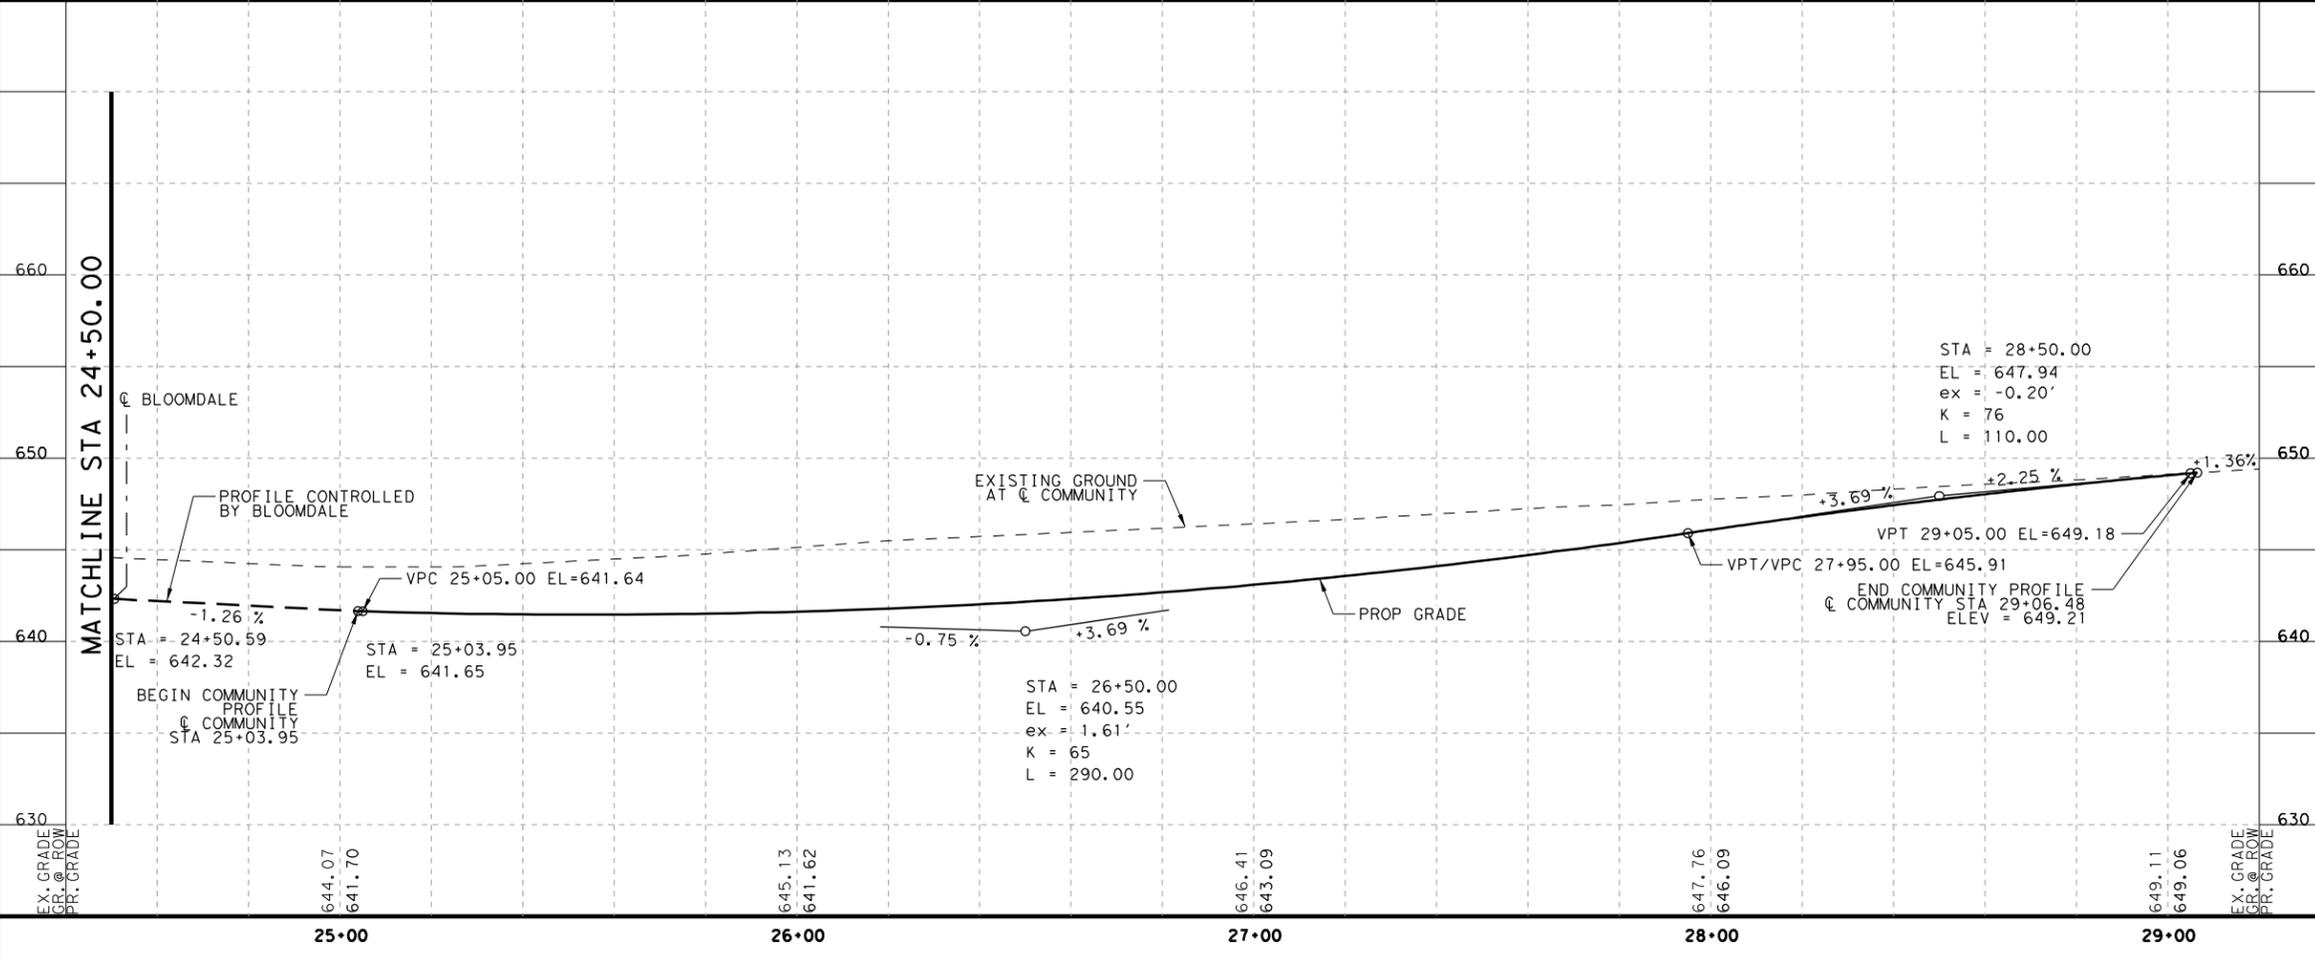

NO.	DATE	REVISION	APPROVED

BURNS & McDONNELL

15950 N. DALLAS PKWY,
SUITE 700
DALLAS, TX, 75248
ENGINEERING FIRM F-845

CITY OF MCKINNEY, TEXAS
ENGINEERING DEPARTMENT

MCKINNEY
TEXAS
Unique by nature.™

221 N. TENNESSEE STREET
MCKINNEY, TX 75069
P. (972) 547-7420
F. (972) 547-2604

**CITY OF MCKINNEY
BLOOMDALE EXTENSION
COMMUNITY AVE.
PLAN & PROFILE SHEET
STA 24+50 TO END**

HORIZONTAL = 1" = 40'

VERT = 1" = 10'


SHEET 2 OF 2

DESIGNED: MAW	STATE	BMCD PROJECT NO.	SHEET NO.
DRAWN: DCW	TEXAS	97706	48
CHECKED: DK	COUNTY		
CHECKED: DRI	COLL IN		

DATE: 9/14/2018
 USER: hcd
 FILE: ...\\roadway\BHM\BMC\PP-21.gpr



- LEGEND**
- (A) - REFL PAV MRK TY I (W) (4") (SLD)
 - (B) - REFL PAV MRK TY I (Y) (4") (SLD)
 - (C) - REFL PAV MRK TY I (W) (8") (SLD)
 - (D) - REFL PAV MRK TY I (W) (12") (SLD)
 - (E) - REFL PAV MRK TY I (Y) (12") (SLD)
 - (F) - REFL PAV MRK TY I (W) (24") (SLD)
 - (G) - REFL PAV MRK TY I (W) (4") (BRK)
 - (H) - REFL PAV MRK TY I (Y) (4") (DBL)
 - (I) - REFL PAV MRK TY I (W) (ARROW)
 - (J) - TY I-C 4" RPM
 - (K) - TY II-C-R 4" RPM
 - - POST MOUNTED SIGN
 - - TRAFFIC ARROW

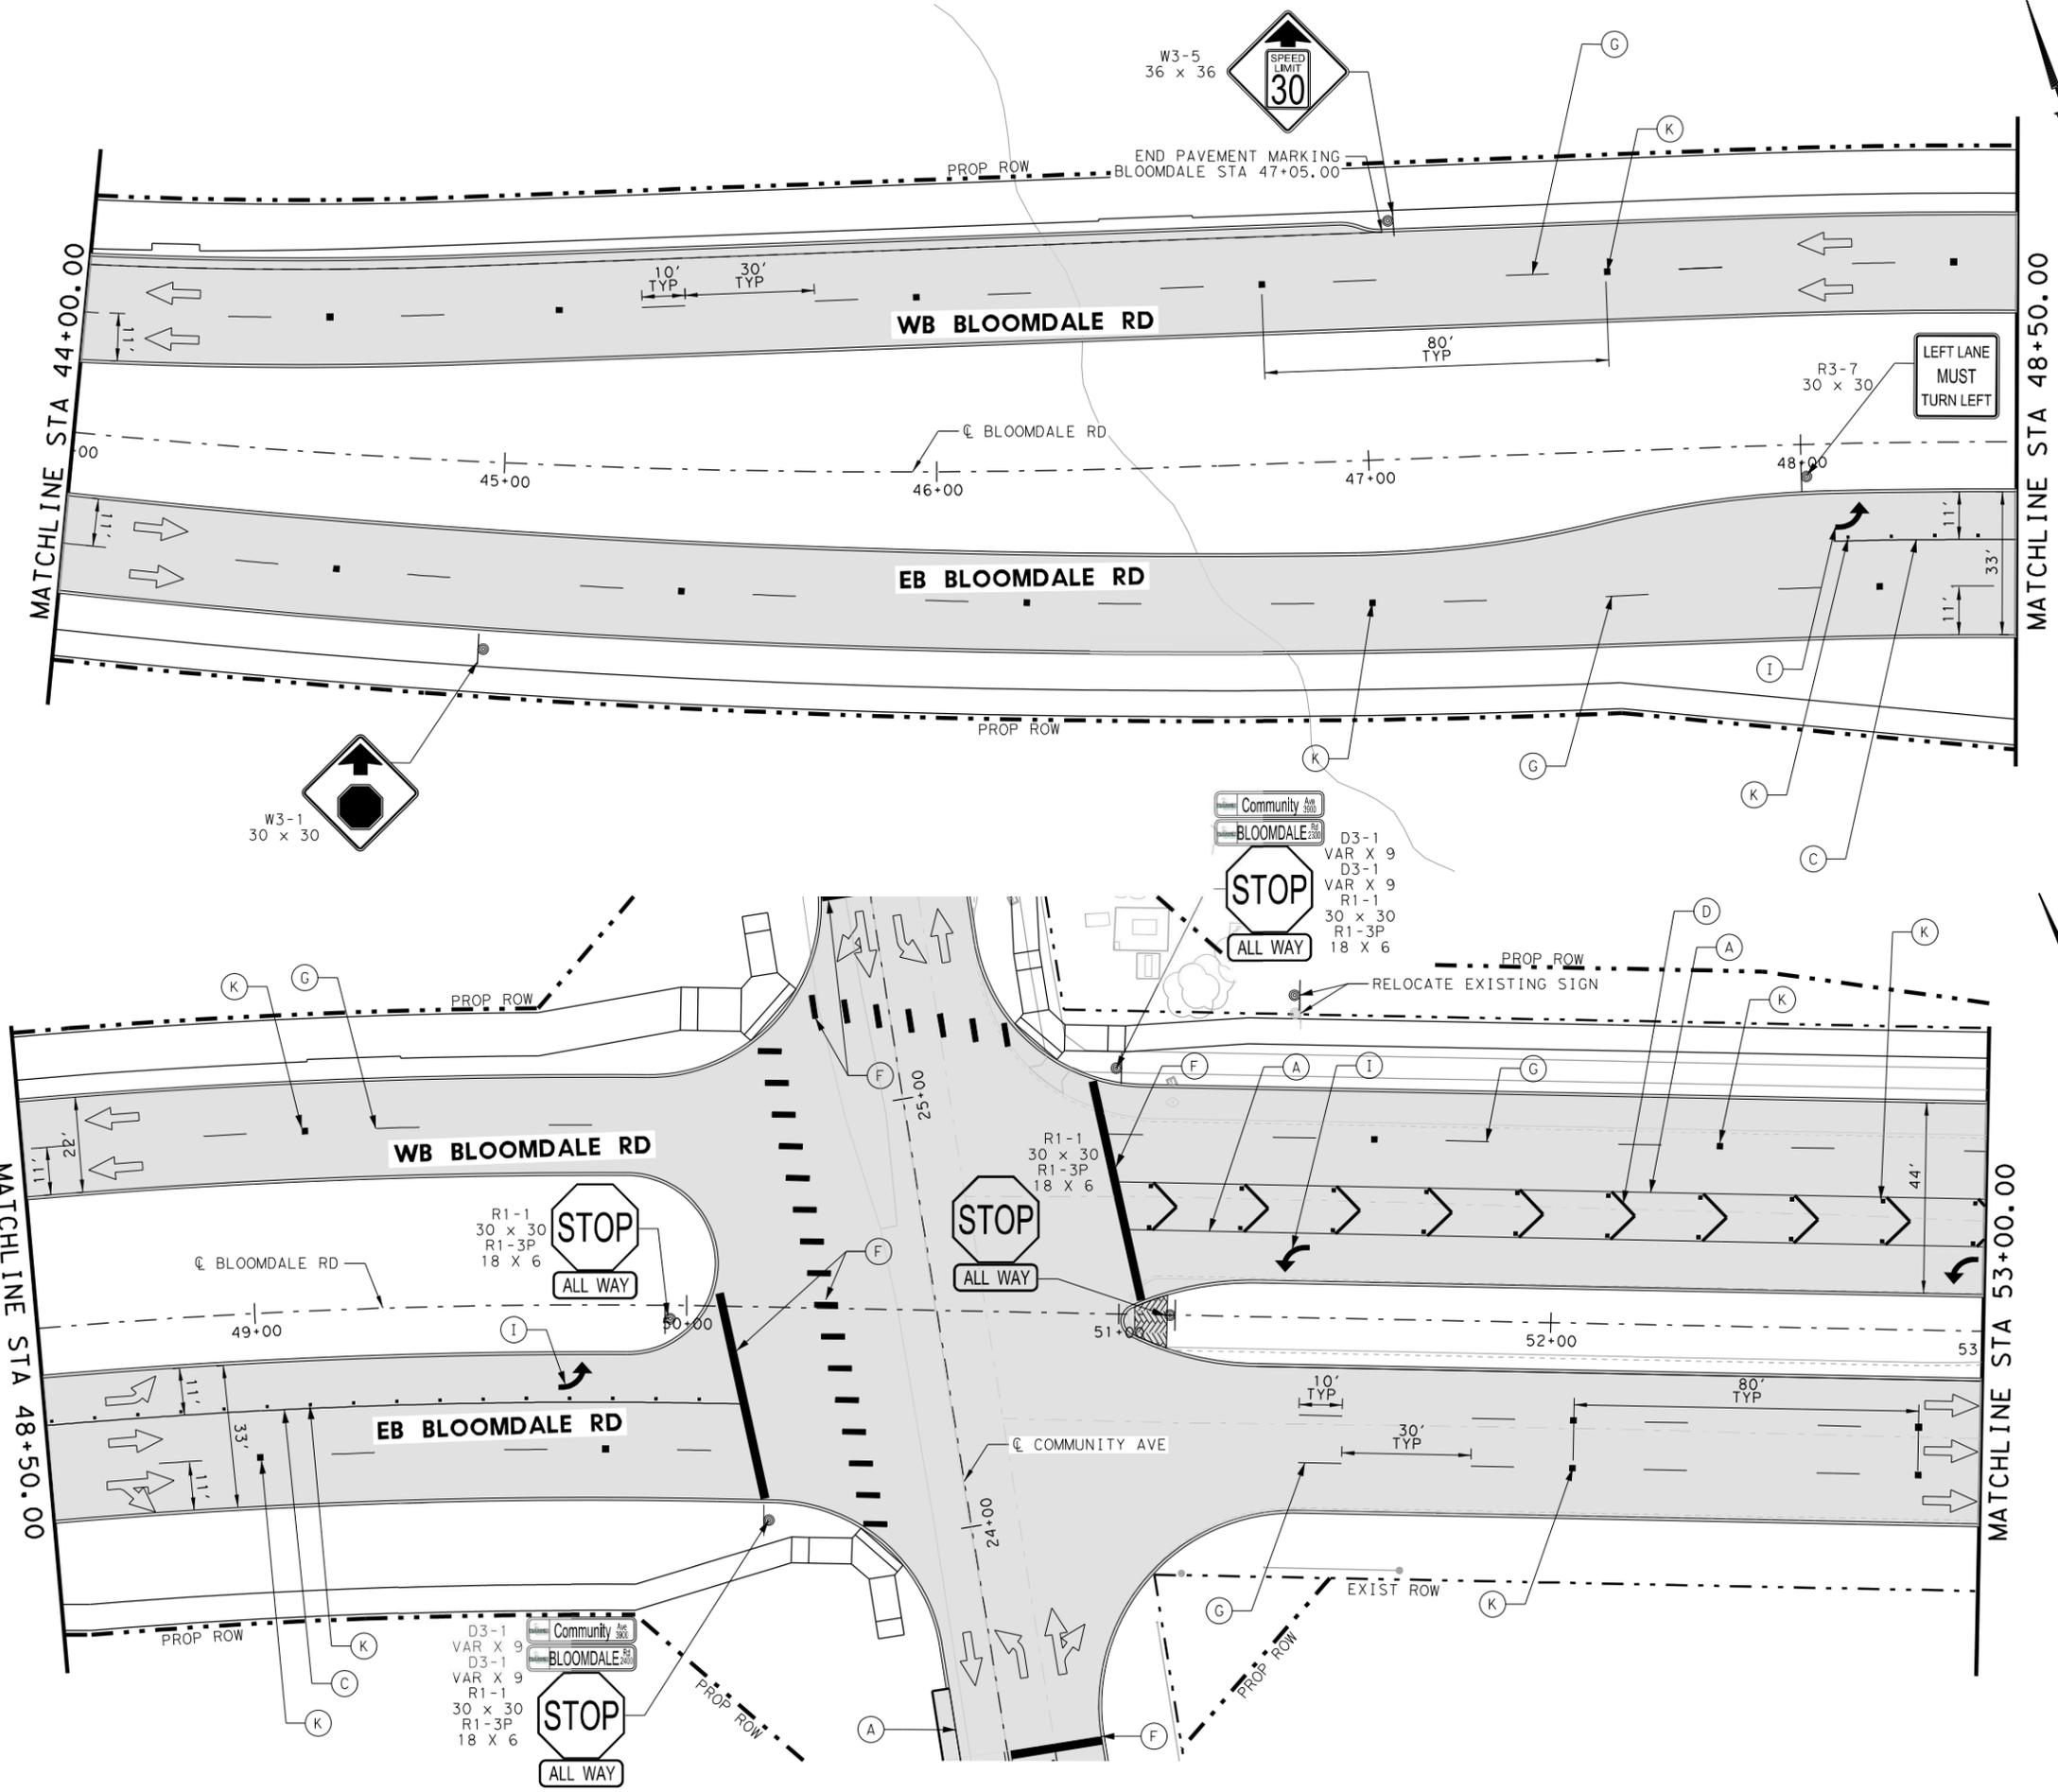

DATE: 2/28/2019
 TIME: 10:02 AM
 USER: kmc
 FILE: ...BMD-SIGN-PLAN-05.dwg

NO.	DATE	REVISION	APPROVED

**BURNS
& MCDONNELL**


15950 N. DALLAS PKWY,
 SUITE 700
 DALLAS, TX, 75248
 ENGINEERING FIRM F-845

McKINNEY
Unique by nature.


CITY OF MCKINNEY, TEXAS
 ENGINEERING DEPARTMENT
 221 N. TENNESSEE STREET
 MCKINNEY, TX 75069
 P. (972) 547-7420
 F. (972) 547-2604

**CITY OF MCKINNEY
BLOOMDALE EXTENSION
SIGNING & STRIPING
STA 44+00 TO 53+00**

SCALE= 1"=40'	SHEET 5 OF 9	BMCD PROJECT NO.	SHEET NO.
DESIGNED: SET	STATE: TEXAS	97706	119
DRAWN: KMC	COUNTY: COLLIN		
CHECKED: MG			

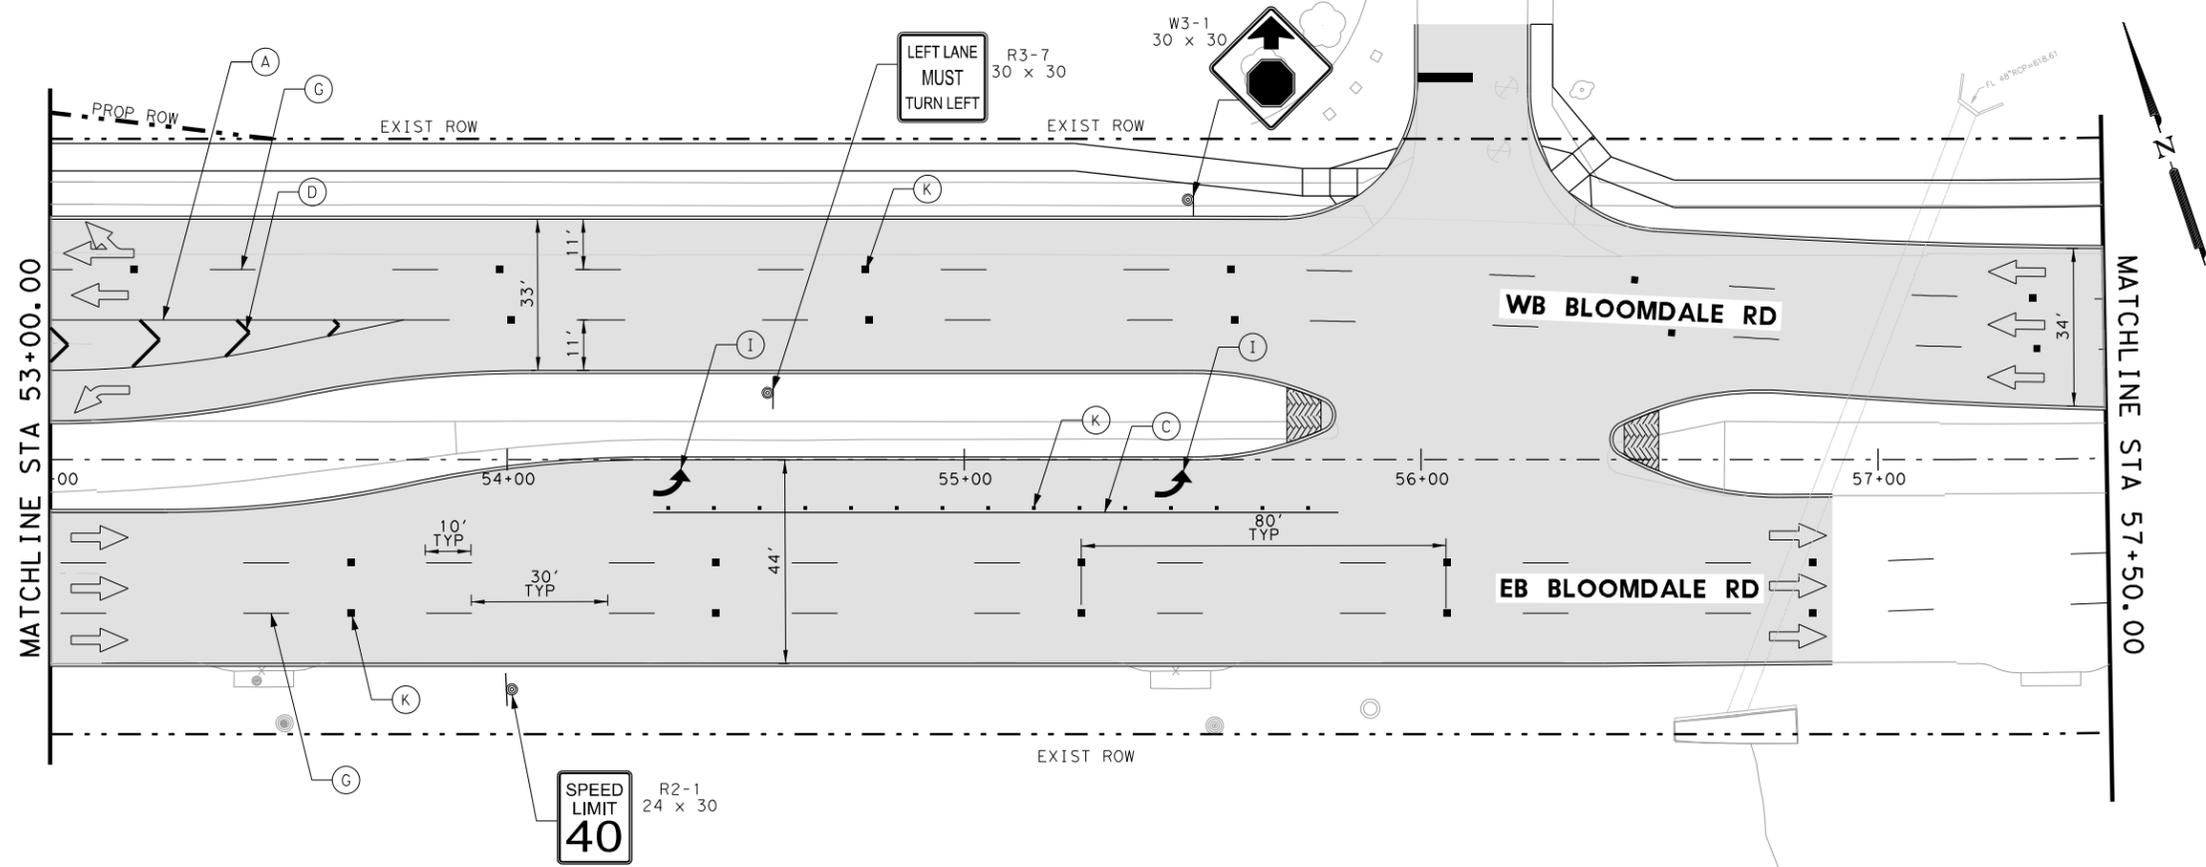

- LEGEND**
- (A) - REFL PAV MRK TY I (W) (4") (SLD)
 - (B) - REFL PAV MRK TY I (Y) (4") (SLD)
 - (C) - REFL PAV MRK TY I (W) (8") (SLD)
 - (D) - REFL PAV MRK TY I (W) (12") (SLD)
 - (E) - REFL PAV MRK TY I (Y) (12") (SLD)
 - (F) - REFL PAV MRK TY I (W) (24") (SLD)
 - (G) - REFL PAV MRK TY I (W) (4") (BRK)
 - (H) - REFL PAV MRK TY I (Y) (4") (DBL)
 - (I) - REFL PAV MRK TY I (W) (ARROW)
 - (J) - TY I-C 4" RPM
 - (K) - TY II-C-R 4" RPM
 - - POST MOUNTED SIGN
 - - TRAFFIC ARROW

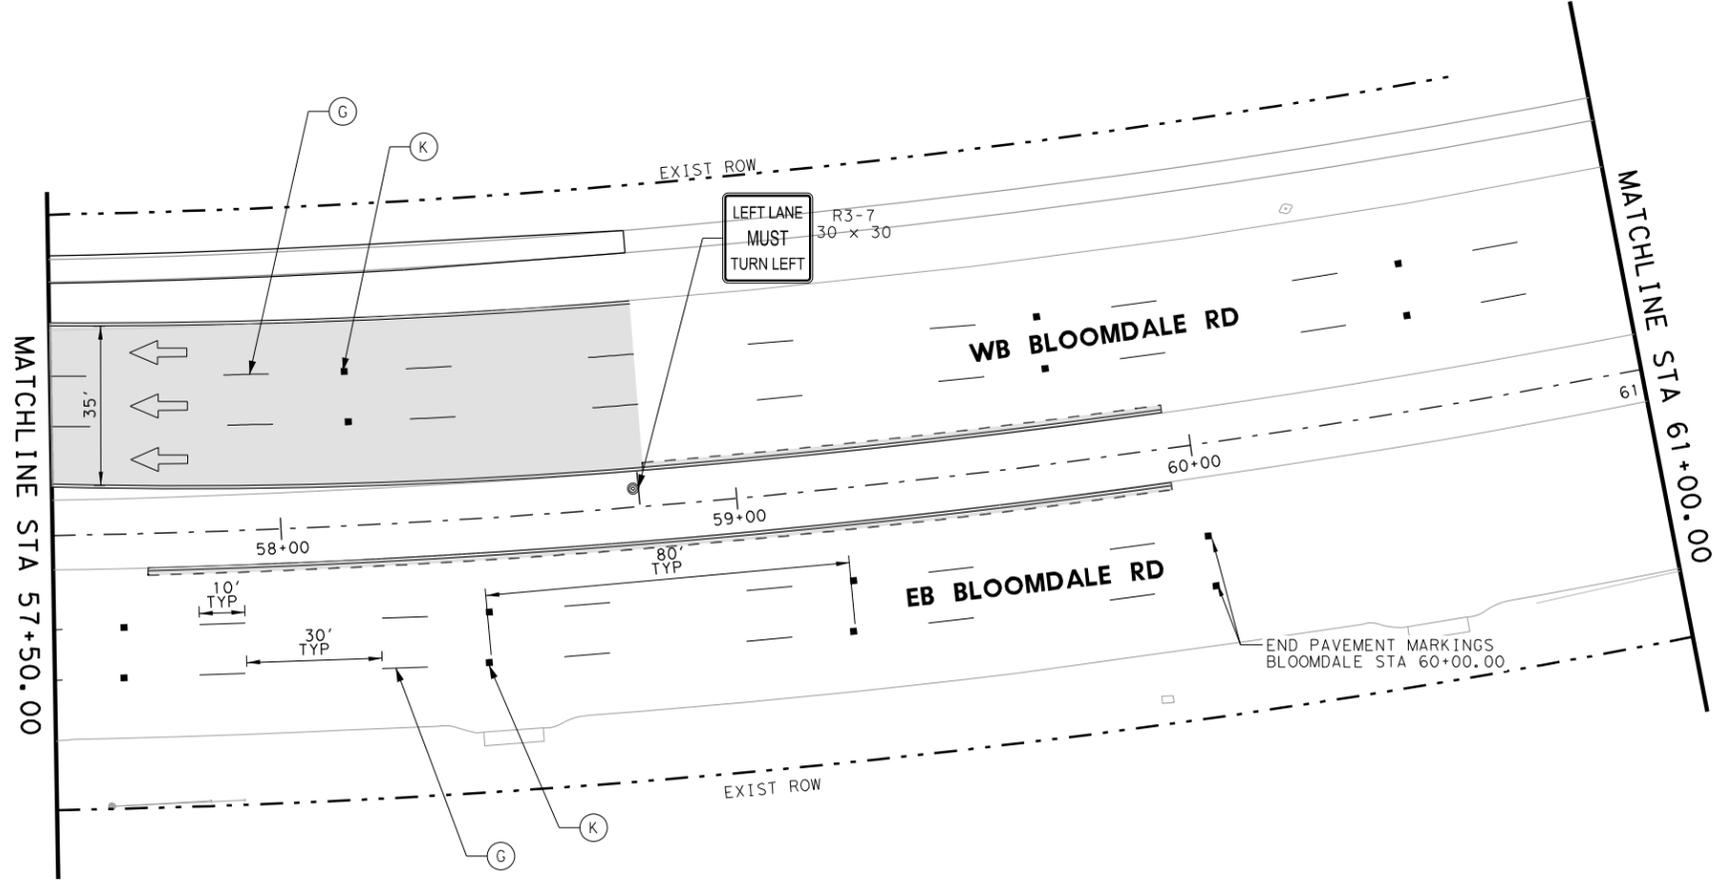

NO.	DATE	REVISION	APPROVED

BURNS & MCDONNELL
 15950 N. DALLAS PKWY,
 SUITE 700
 DALLAS, TX, 75248
 ENGINEERING FIRM F-845


MCKINNEY
 CITY OF MCKINNEY, TEXAS
 ENGINEERING DEPARTMENT
 221 N. TENNESSEE STREET
 MCKINNEY, TX 75069
 P. (972) 547-7420
 F. (972) 547-2604
Unique by nature.

**CITY OF MCKINNEY
 BLOOMDALE EXTENSION
 SIGNING & STRIPING
 STA 53+00 TO STA 61+00**

SCALE= 1"=40' SHEET 6 OF 9


DESIGNED: SET	STATE	BMCD PROJECT NO.	SHEET NO.
DRAWN: KMC	TEXAS	97706	120
CHECKED: MG	COUNTY		
CHECKED: SET	COLLIN		

DATE: 9/20/2018
 DRAWN: KMC
 USER: J...
 FILE: ...\BLM-BMCD-SIGN-PLAN-06.dgn

 


LEGEND

- (A) - REFL PAV MRK TY I (W) (4") (SLD)
- (B) - REFL PAV MRK TY I (Y) (4") (SLD)
- (C) - REFL PAV MRK TY I (W) (8") (SLD)
- (D) - REFL PAV MRK TY I (W) (12") (SLD)
- (E) - REFL PAV MRK TY I (Y) (12") (SLD)
- (F) - REFL PAV MRK TY I (W) (24") (SLD)
- (G) - REFL PAV MRK TY I (W) (4") (BRK)
- (H) - REFL PAV MRK TY I (Y) (4") (DBL)
- (I) - REFL PAV MRK TY I (W) (ARROW)
- (J) - TY I-C 4" RPM
- (K) - TY II-C-R 4" RPM
- ⊙ - POST MOUNTED SIGN
- - TRAFFIC ARROW

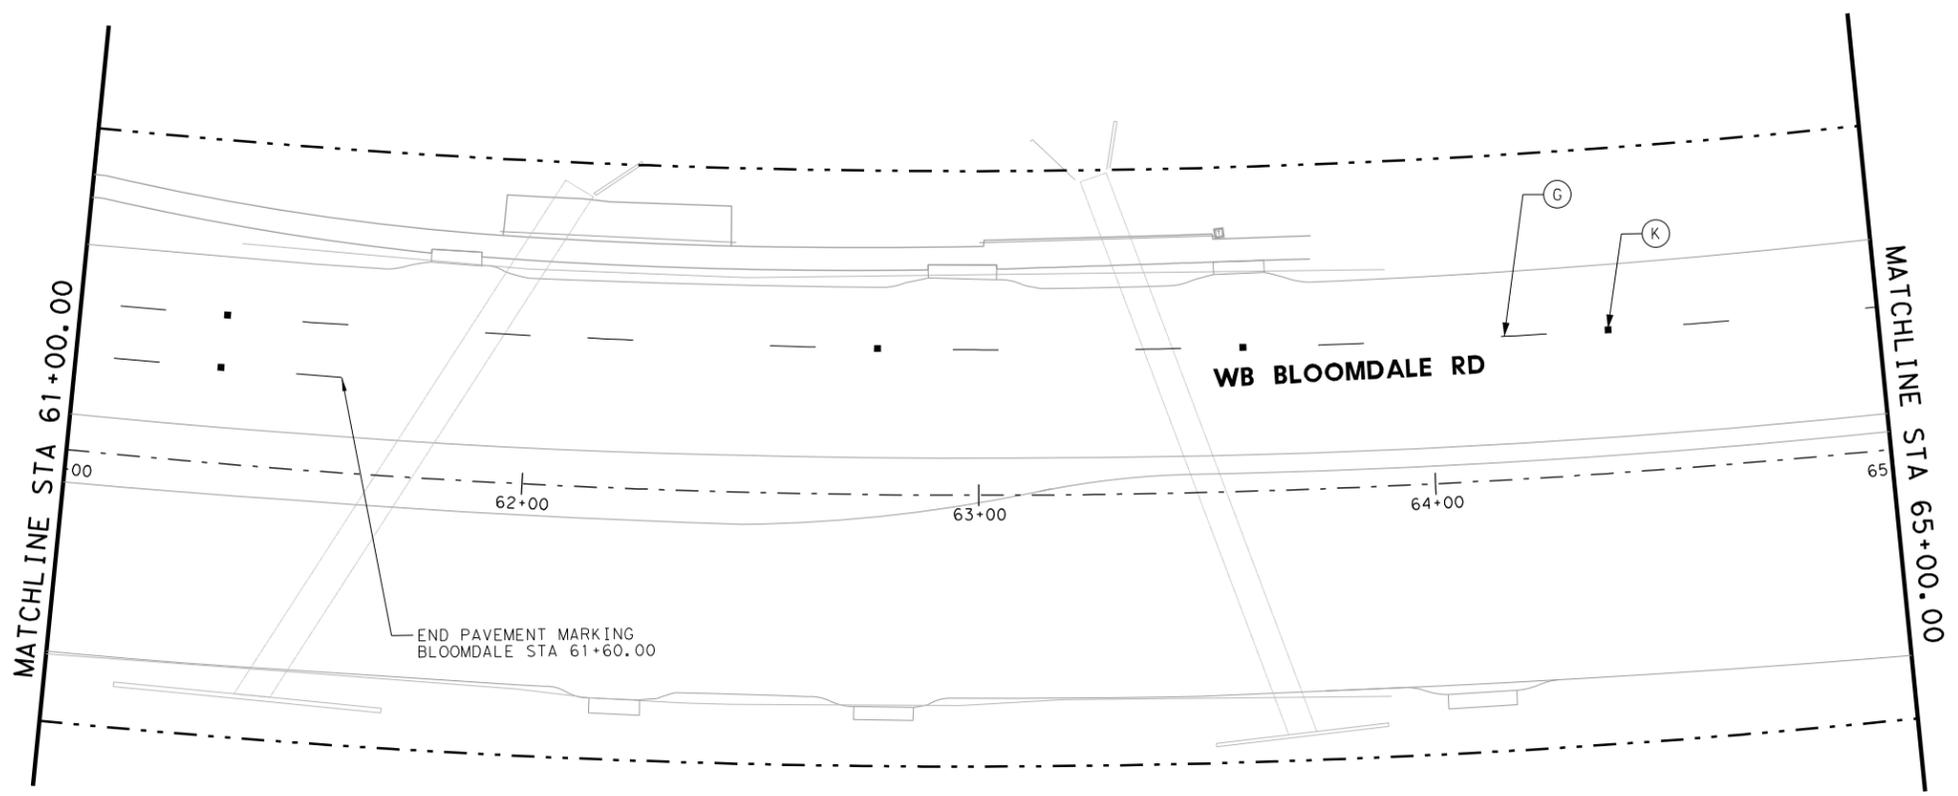

END PAVEMENT MARKING
BLOOMDALE STA 61+60.00

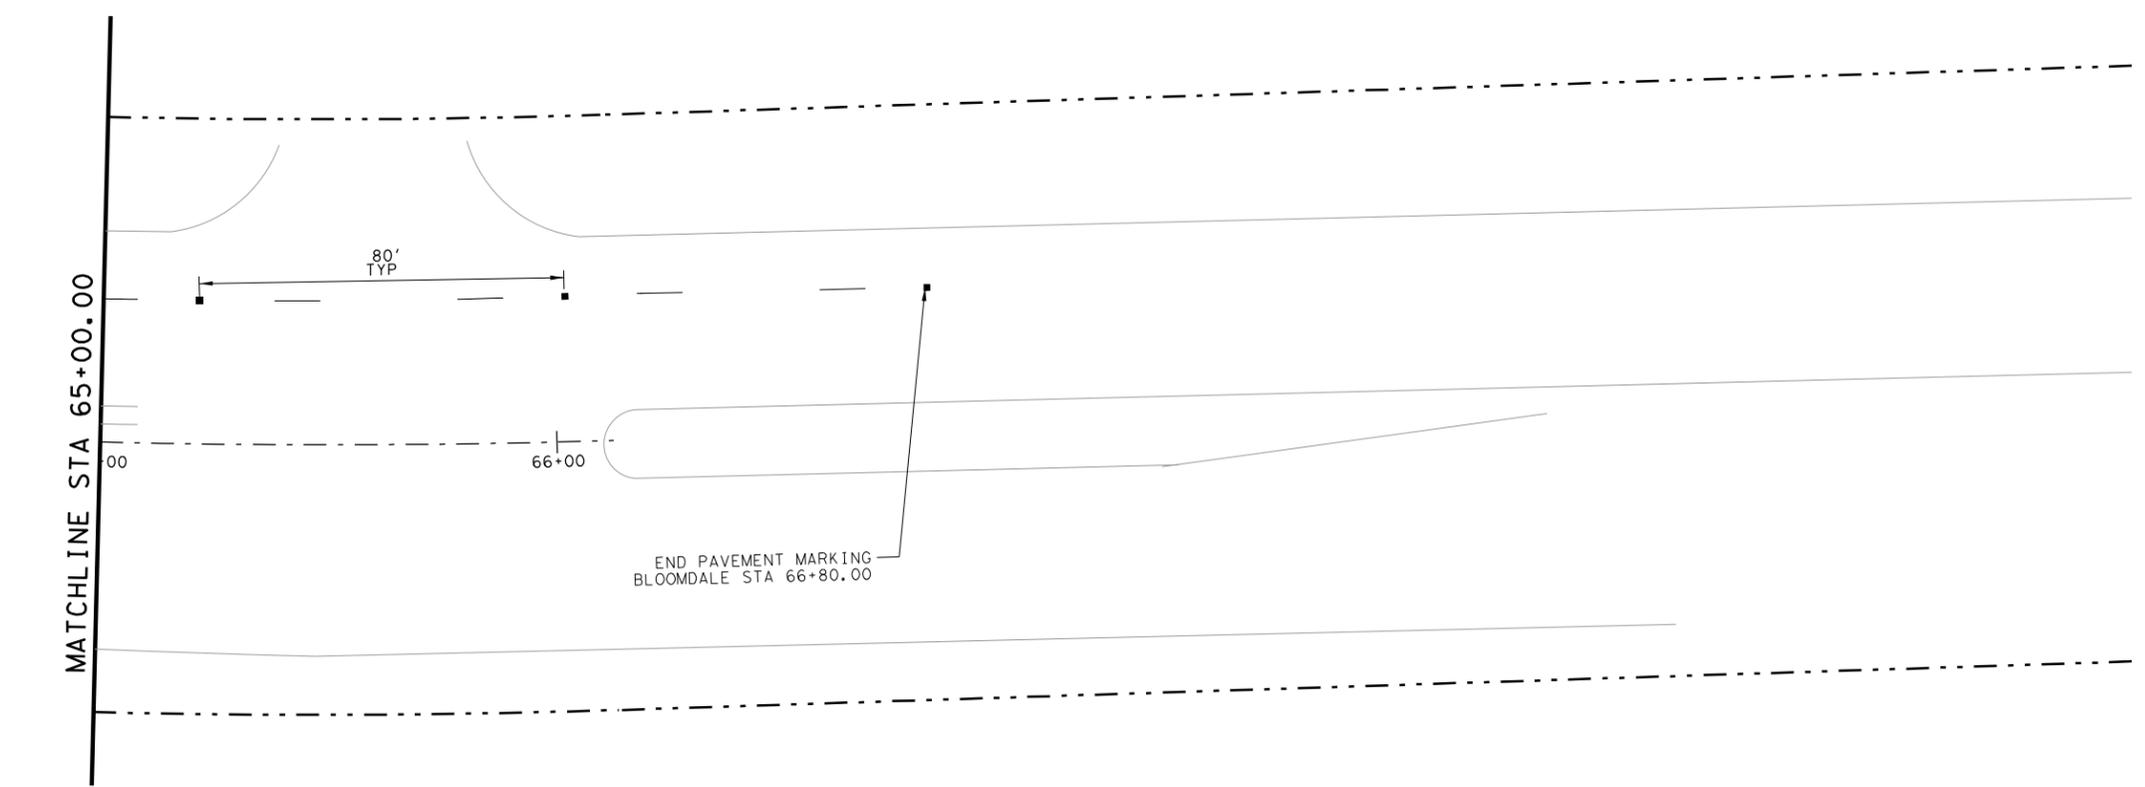

END PAVEMENT MARKING
BLOOMDALE STA 66+80.00



NO.	DATE	REVISION	APPROVED

BURNS & MCDONNELL 15950 N. DALLAS PKWY, SUITE 700, DALLAS, TX, 75248, ENGINEERING FIRM F-845

MCKINNEY TEXAS CITY OF MCKINNEY, TEXAS ENGINEERING DEPARTMENT, 221 N. TENNESSEE STREET, MCKINNEY, TX 75069, P. (972) 547-7420, F. (972) 547-2604, Unique by nature.™

**CITY OF MCKINNEY
BLOOMDALE EXTENSION
SIGNING & STRIPING
STA 61+00 TO END**

SCALE = 1"=40' SHEET 7 OF 9



DESIGNED: SET	STATE: TEXAS	BMCD PROJECT NO.: 97706	SHEET NO.: 121
DRAWN: KMC	COUNTY: COLLIN		
CHECKED: MG			
CHECKED: SET			

DATE: 9/20/2018
 PLOT: 3:56:00 PM
 USER: jeh@burnsmc.com
 FILE: \\BLM-BMCD-SIGN-PLN-07.dwg
 PENTABLE: Bloom Pentable.tbl
 SCALE: 1/4"=40'
 PLOT DRIVER: TADOT_PDF_BW.plt



LEGEND

- (A) - REFL PAV MRK TY I (W) (4") (SLD)
- (B) - REFL PAV MRK TY I (Y) (4") (SLD)
- (C) - REFL PAV MRK TY I (W) (8") (SLD)
- (D) - REFL PAV MRK TY I (W) (12") (SLD)
- (E) - REFL PAV MRK TY I (Y) (12") (SLD)
- (F) - REFL PAV MRK TY I (W) (24") (SLD)
- (G) - REFL PAV MRK TY I (W) (4") (BRK)
- (H) - REFL PAV MRK TY I (Y) (4") (DBL)
- (I) - REFL PAV MRK TY I (W) (ARROW)
- (J) - TY I-C 4" RPM
- (K) - TY II-C-R 4" RPM
- - POST MOUNTED SIGN

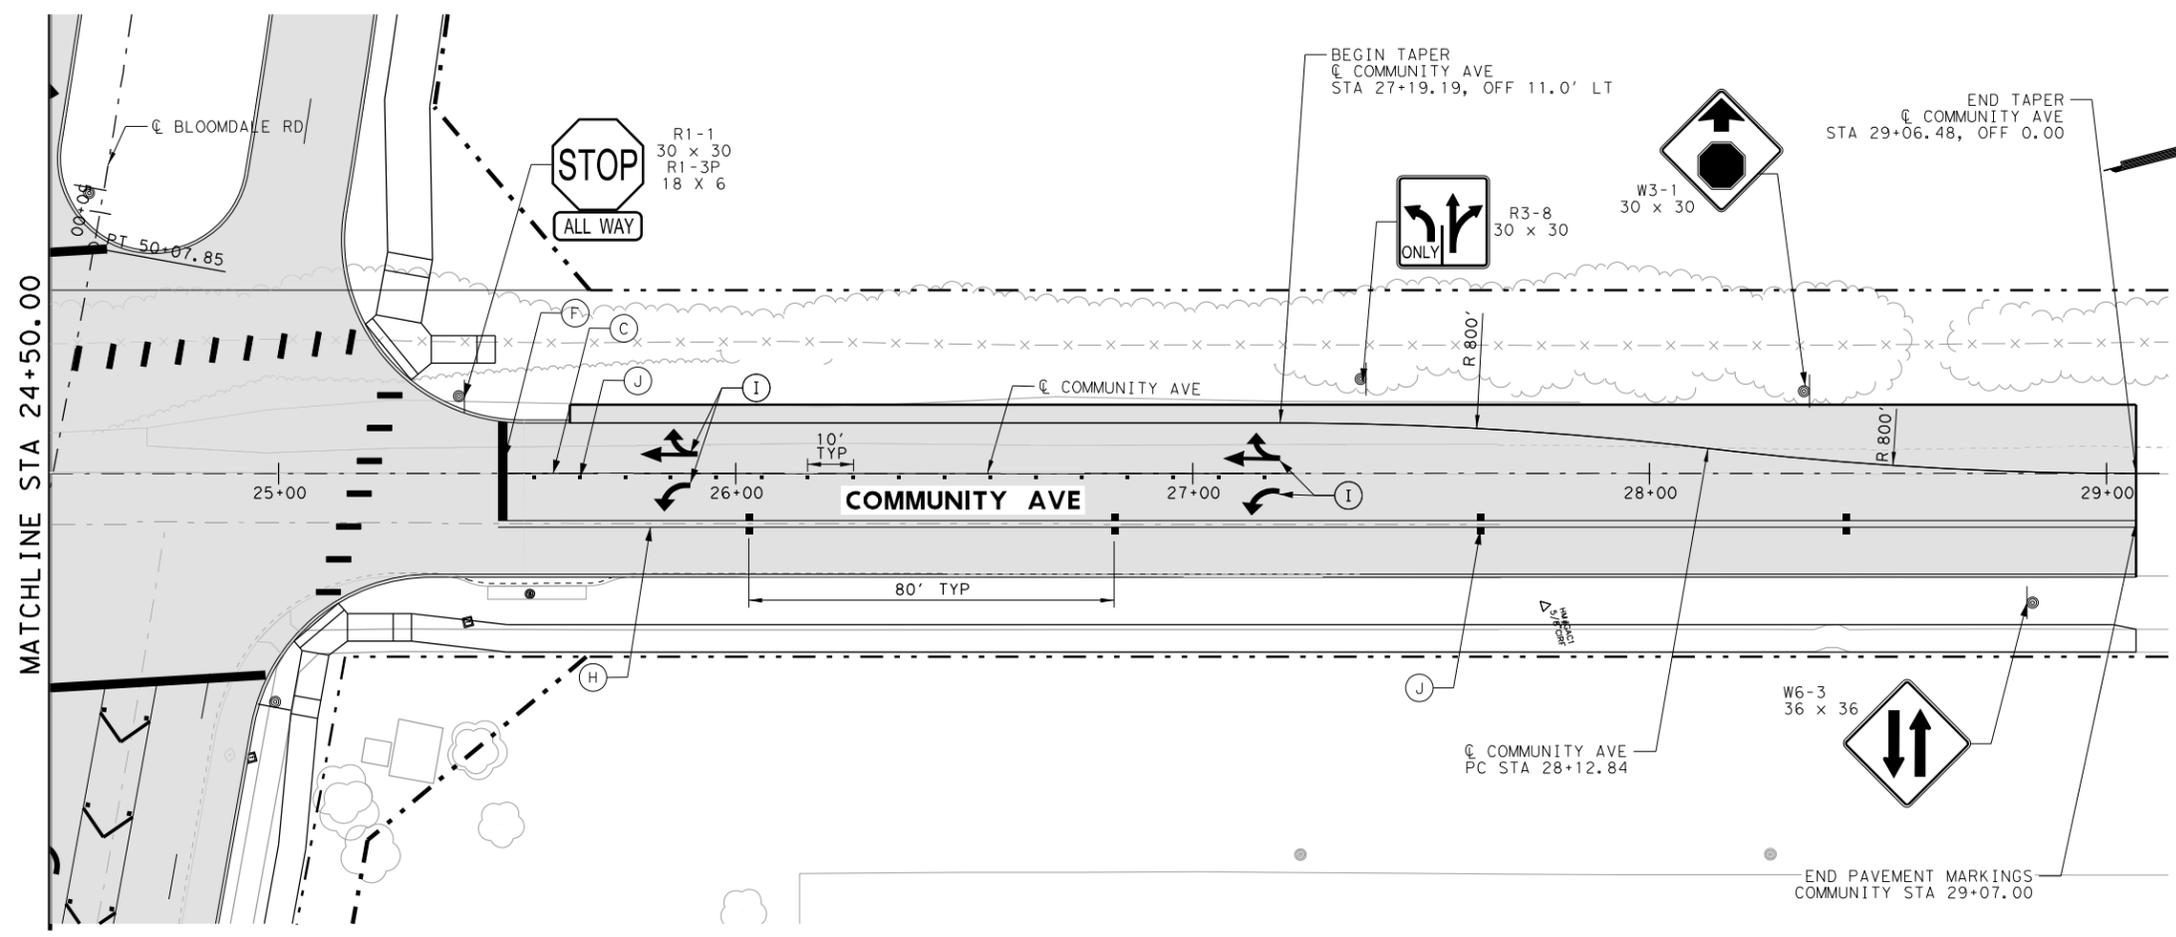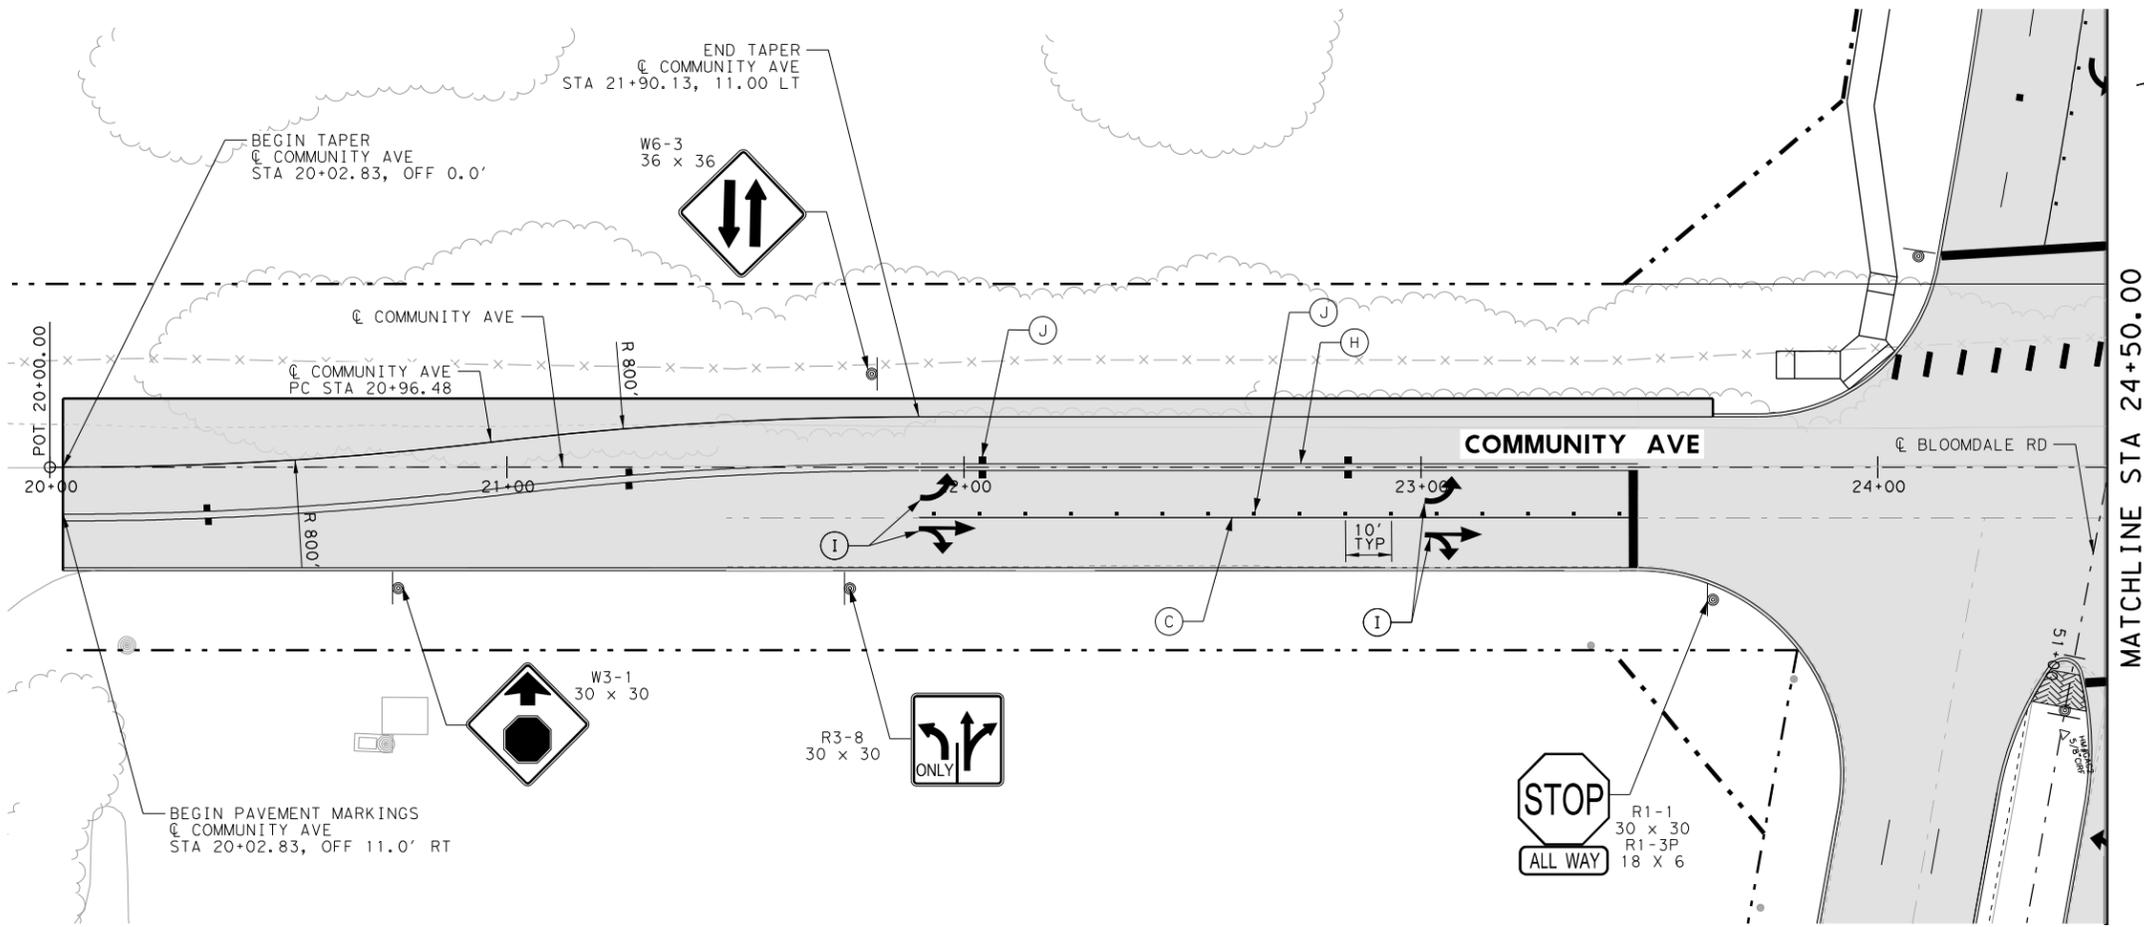

Dennis Ray Ingram
09/17/18

DATE: 9/14/2018
 PLOT: 12:50:00 PM
 USER: JBLM
 FILE: ...BMLM-BMCD-SIGN-PLAN-IG.dwg

NO.	DATE	REVISION	APPROVED

BURNS & MCDONNELL
 15950 N. DALLAS PKWY,
 SUITE 700
 DALLAS, TX, 75248
 ENGINEERING FIRM F-845




MCKINNEY TEXAS
 Unique by nature.SM
 CITY OF MCKINNEY, TEXAS
 ENGINEERING DEPARTMENT
 221 N. TENNESSEE STREET
 MCKINNEY, TX 75069
 P. (972) 547-7420
 F. (972) 547-2604

**CITY OF MCKINNEY
 BLOOMDALE EXTENSION
 COMMUNITY AVE.
 SIGNING & STRIPING**

SCALE = 1"=40' SHEET 7 OF 7

DESIGNED: SET	STATE	BMCD PROJECT NO.	SHEET NO.
DRAWN: KMC	TEXAS	97706	122
CHECKED: MG	COUNTY		
CHECKED: SET	COLL IN		

SEE SHEET 4 OF 5

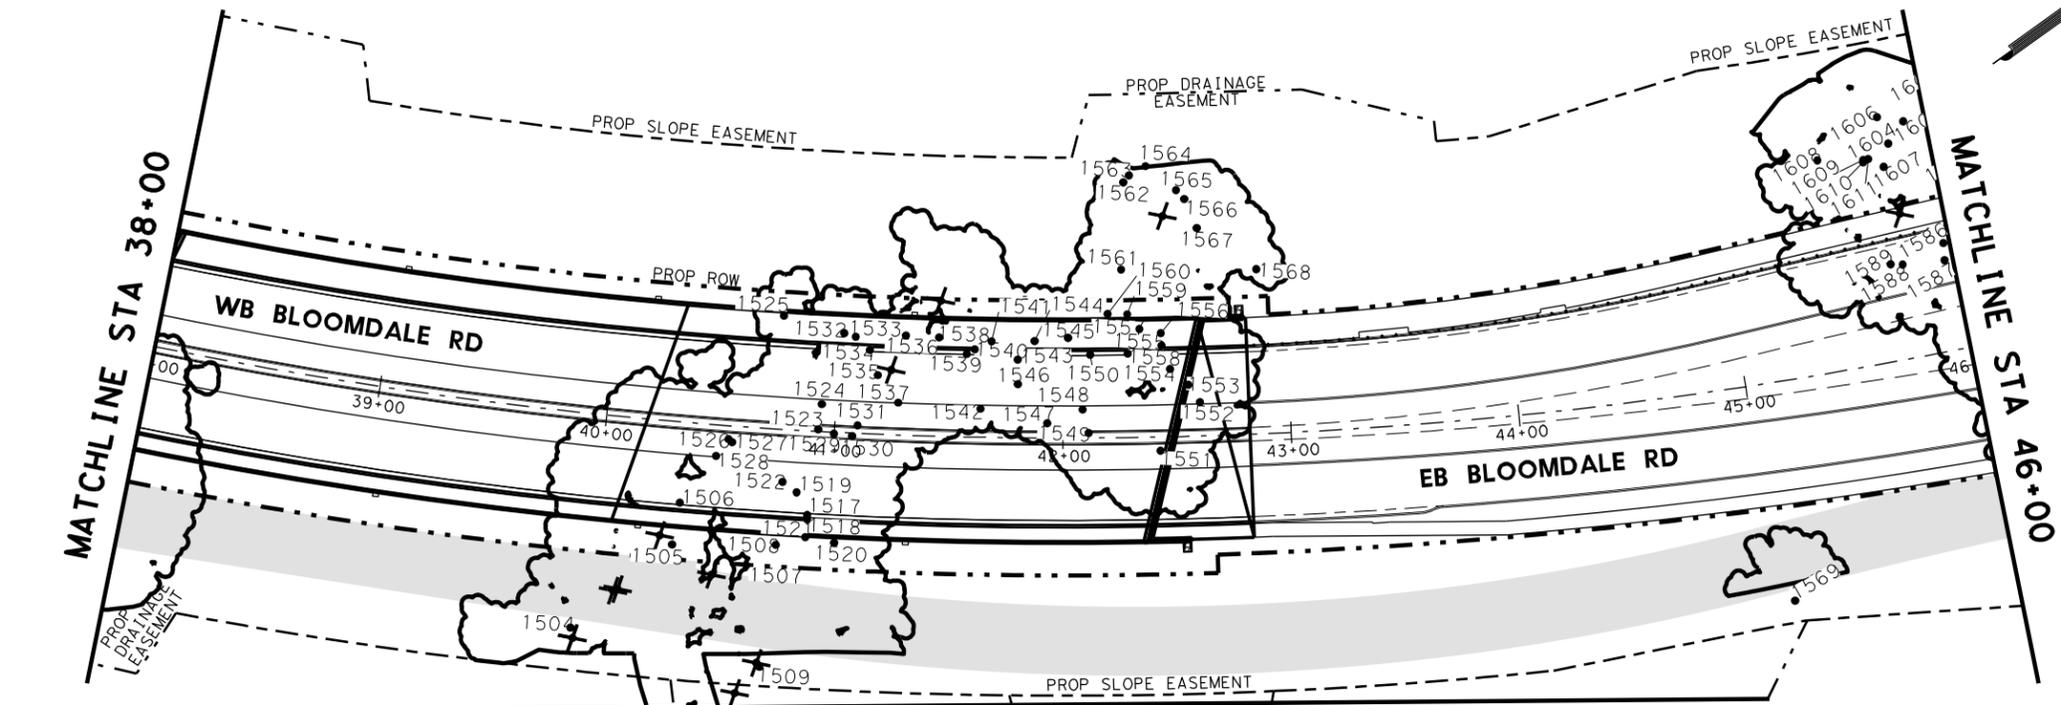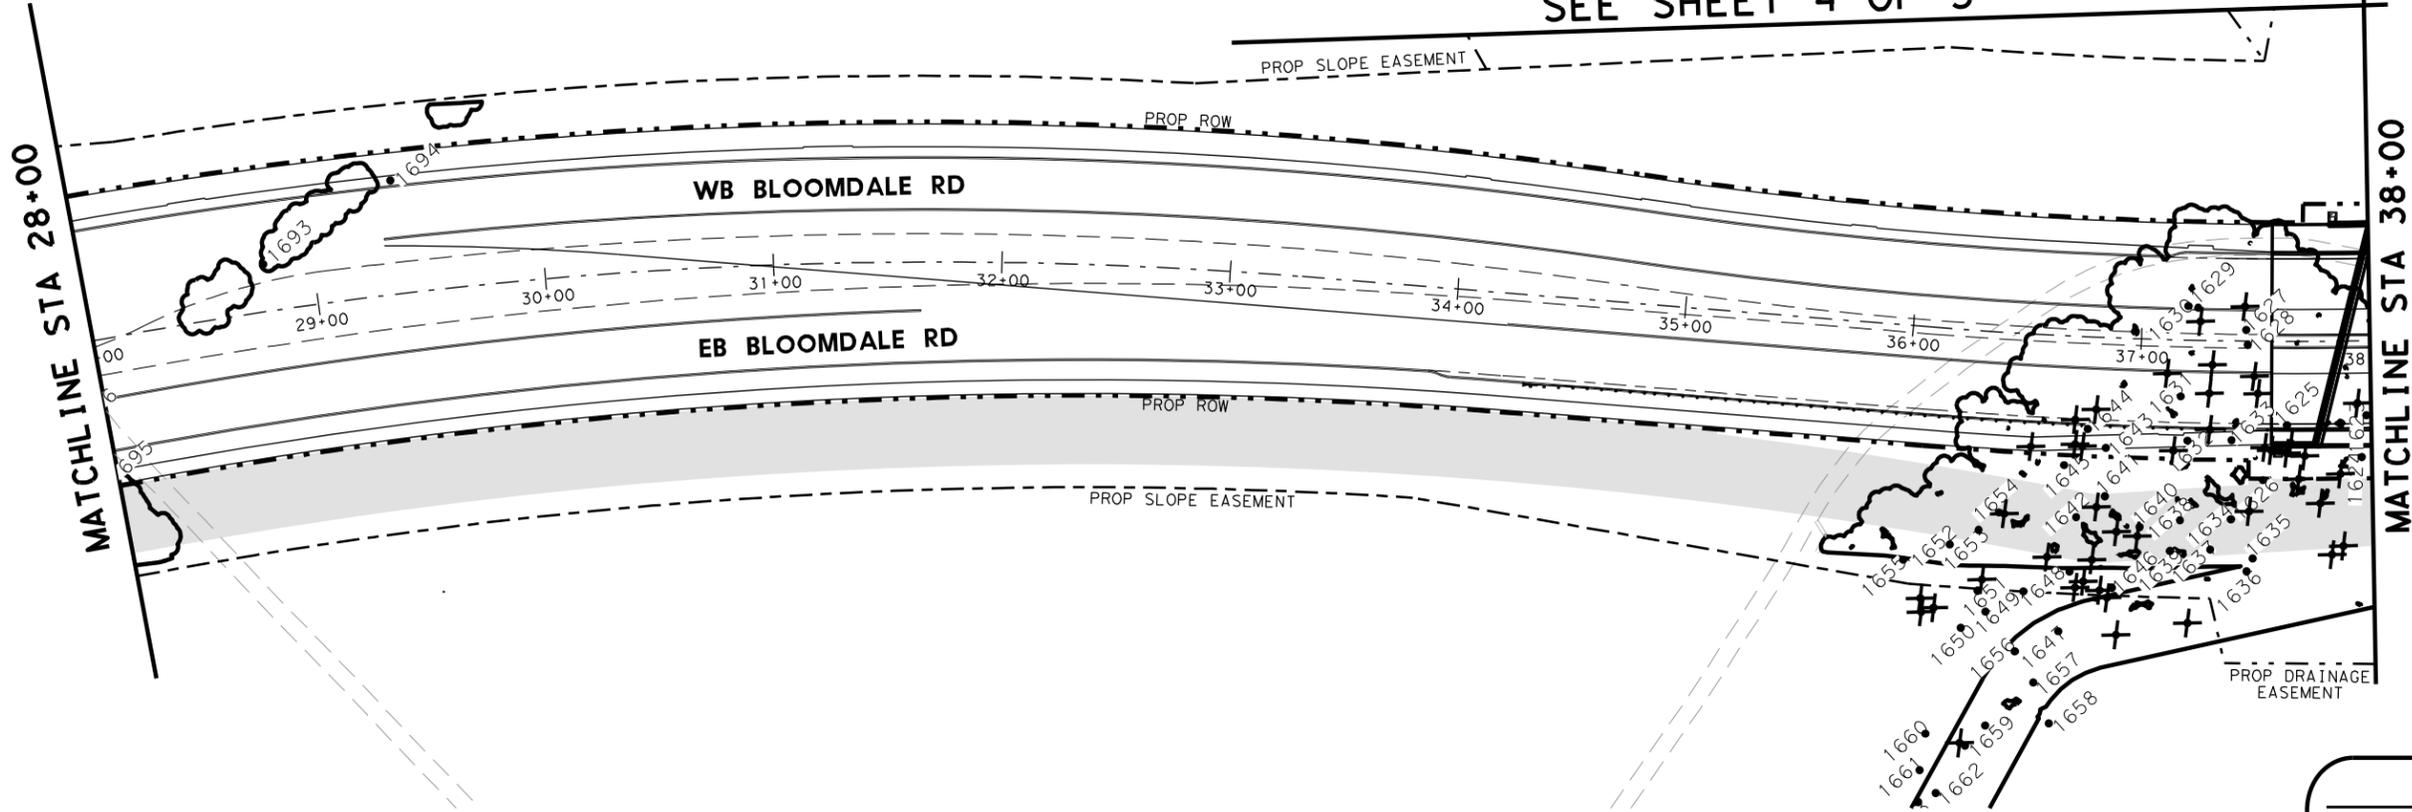 

SEE SHEET 5 OF 5

LEGEND

- EXISTING TREE CANOPY
- TREE TAG
- DEAD TREE




NO.	DATE	REVISION	APPROVED
		9800 HILLWOOD PARKWAY, SUITE 250 FORT WORTH, TX 76177 PHONE: 817-562-3350 TX FIRM NO 12207	
		CITY OF MCKINNEY, TEXAS ENGINEERING DEPARTMENT 221 N. TENNESSEE STREET MCKINNEY, TX 75069 P. (972) 547-7420 F. (972) 547-2604	
CITY OF MCKINNEY BLOOMDALE EXTENSION EXISTING TREE LAYOUT STA 28+00 TO STA 46+00			
SCALE = 1"=40'		SHEET 2 OF 5	
DESIGNED: TAW	STATE: TEXAS	BMCD PROJECT NO. 97706	SHEET NO. 132
DRAWN: RMZ	COUNTY: COLLIN		
CHECKED: ATW			
CHECKED: ATW			

DATE: 9/14/2018
 PLOTTABLE: Bloom_Perforable.tbl
 SCALE: 1"=40'
 USER: RMZ
 DRIVER: T:\DOT_PDF_BW.dwt
 FILE: ...BLM-PEL-TREE-PLAN-02.dwg



MATCHLINE STA 46+00

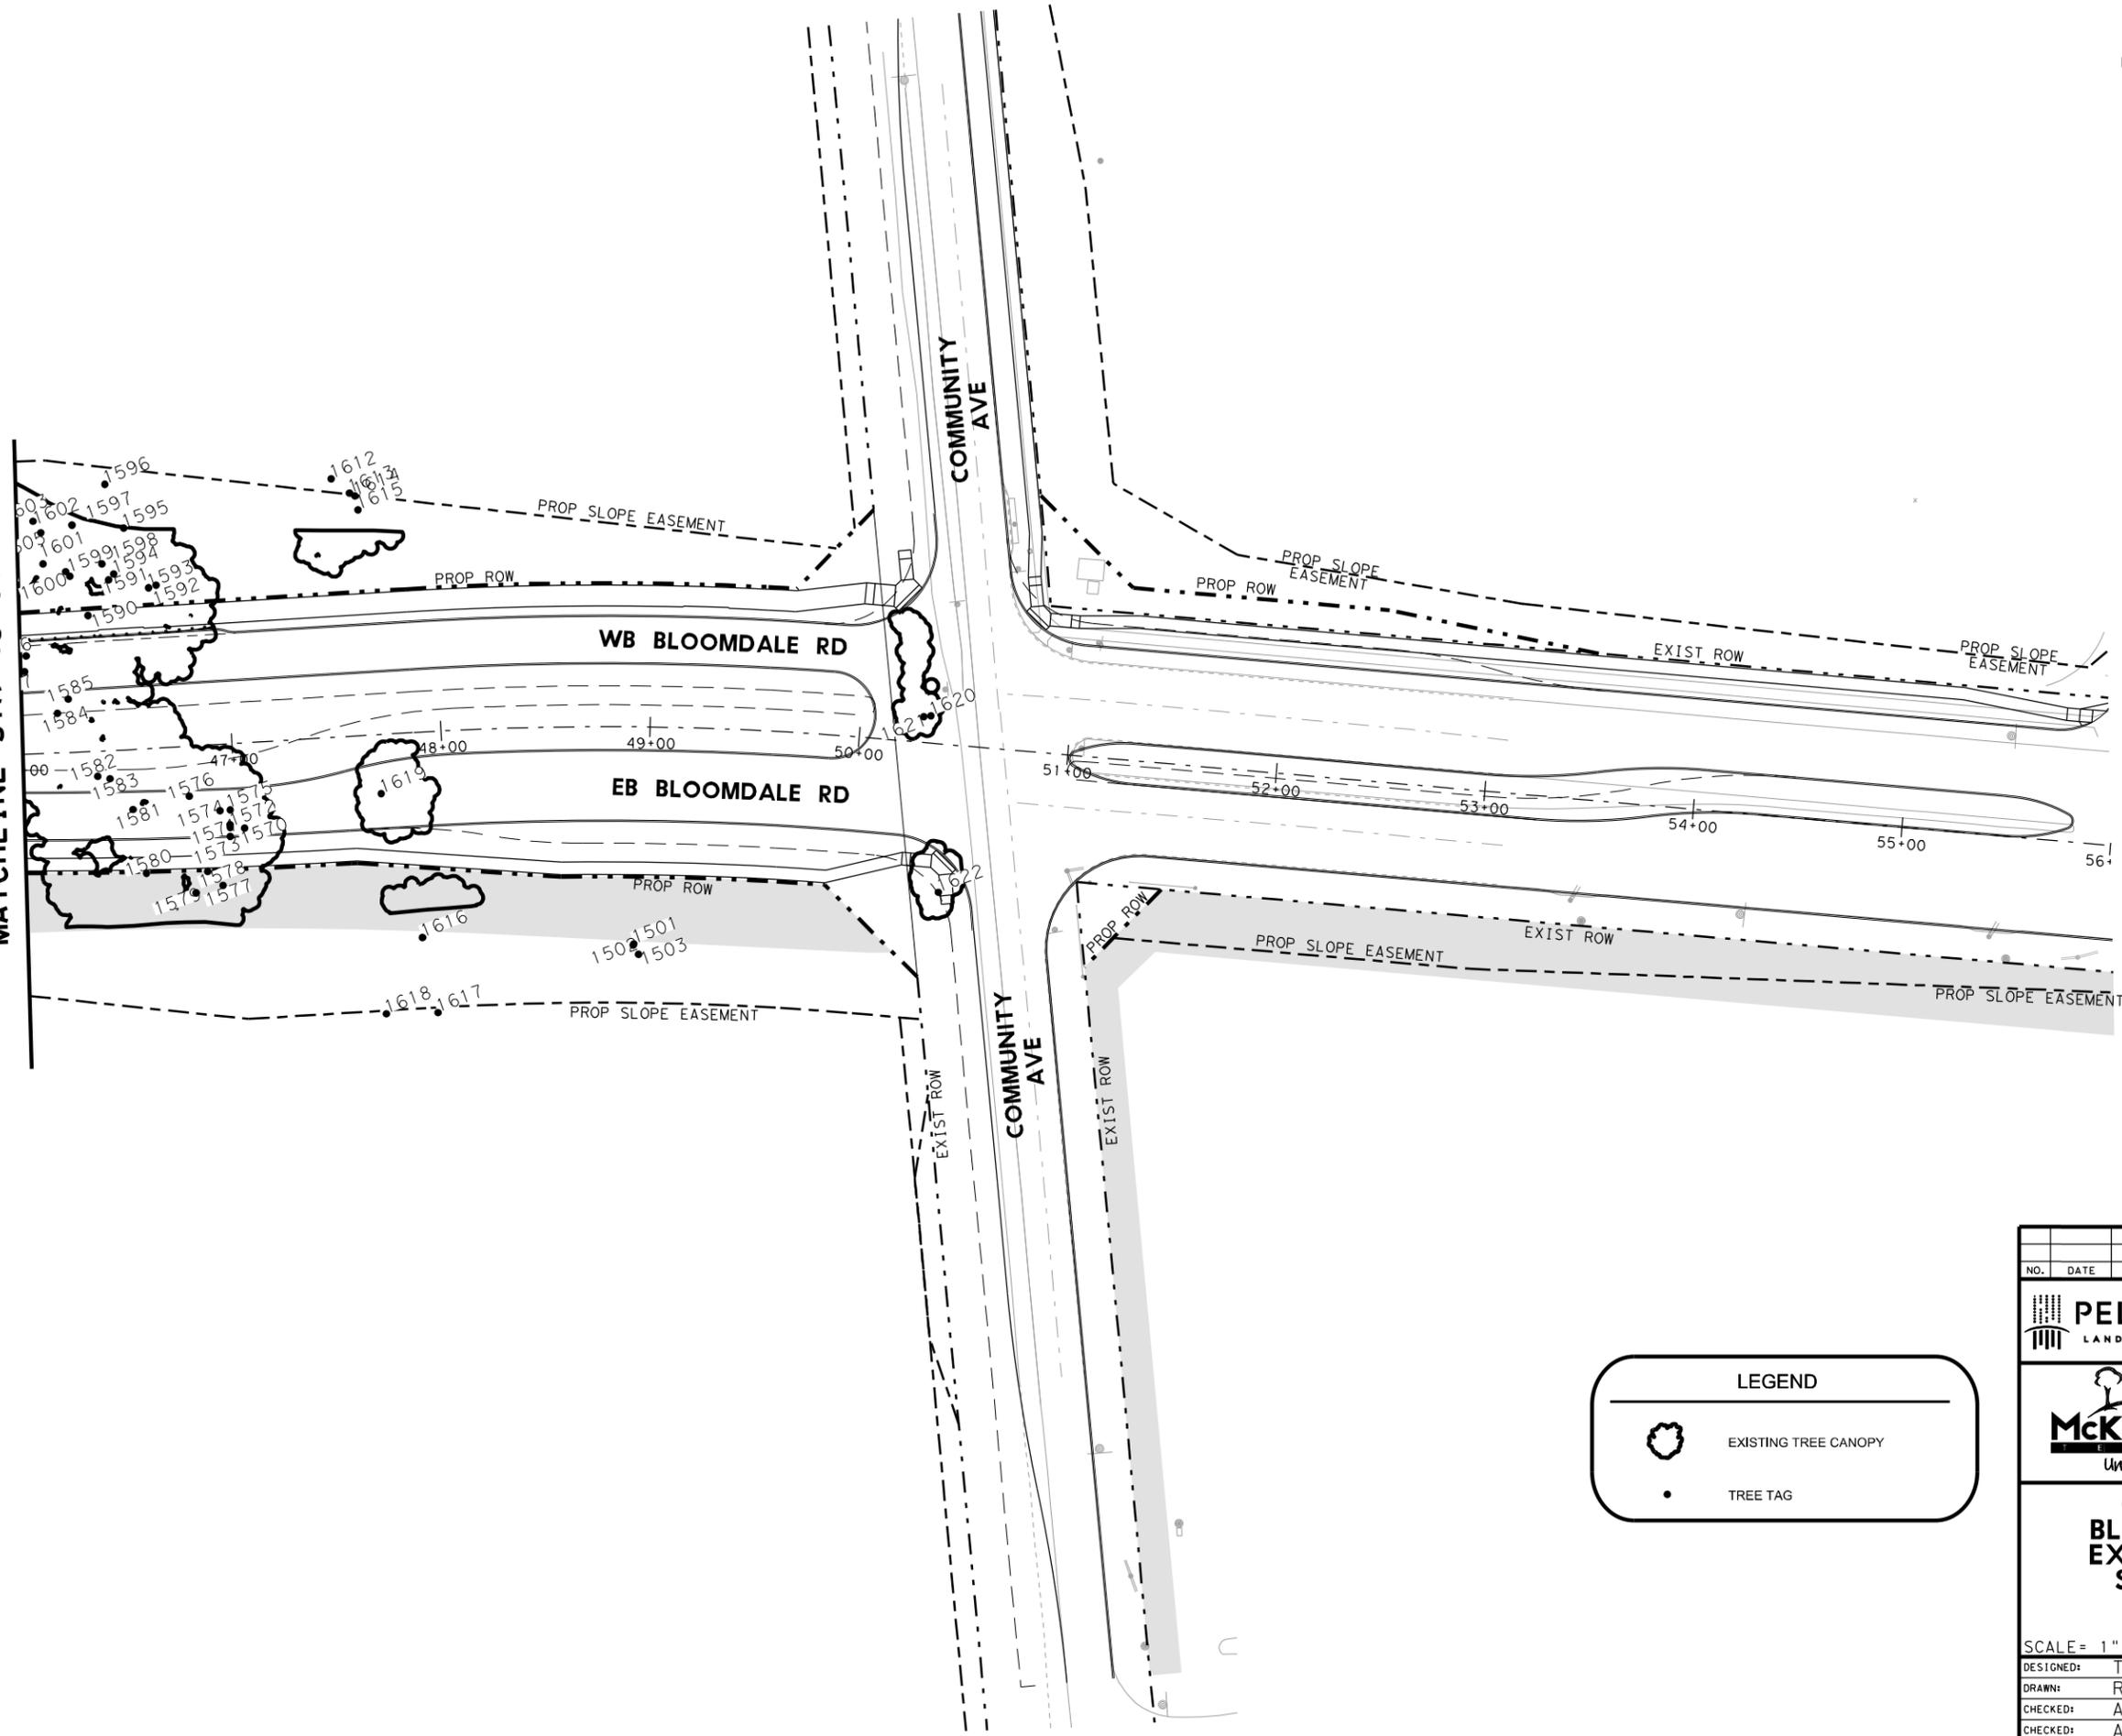

LEGEND

- EXISTING TREE CANOPY
- TREE TAG



NO.	DATE	REVISION	APPROVED

PELTON
LAND SOLUTIONS

9800 HILLWOOD PARKWAY, SUITE 250
FORT WORTH, TX 76177
PHONE: 817-562-3350
TX FIRM NO 12207

MCKINNEY
TEXAS
Unique by nature.™

CITY OF MCKINNEY, TEXAS
ENGINEERING DEPARTMENT

221 N. TENNESSEE STREET
MCKINNEY, TX 75069
P. (972) 547-7420
F. (972) 547-2604

**CITY OF MCKINNEY
BLOOMDALE EXTENSION
EXISTING TREE LAYOUT
STA 46+00 TO END**

SCALE = 1" = 40' SHEET 3 OF 5

DESIGNED: TAW	STATE	BMCD PROJECT NO.	SHEET NO.
DRAWN: RMZ	TEXAS	97706	133
CHECKED: ATW	COUNTY		
CHECKED: ATW	COLLIN		

DATE: 9/14/2018
USER: jcd@peloton.com
FILE: ...BLM-PEL-TREE-PLN-03.dwg
PENTABLE: Bloom Pentable.tbl
SCALE: 1"=40'
DRIVER: TXDOT_PDF_BW.plt

MATCHLINE A-A



VARIABLE WIDTH DRAINAGE EASEMENT

EX 18" SS MAIN

VARIABLE WIDTH DRAINAGE EASEMENT

MATCHLINE A-A

EX 18" SS MAIN

VARIABLE WIDTH DRAINAGE EASEMENT



DATE: 9/17/2018
 USER: jcd
 FILE: ...BUM-PEL-TREE-PLAN-04.dwg
 PENTABLE: Bloom PenTable.tbl
 SCALE: 1/80.0049
 DRIVER: TADOT_PDF_BW.plt

2052
 2053
 2054
 2055

2036 2035 2039 2038
 2034 2043 2040 2037
 2033 2042 2041
 2031 2030 2044
 2029 2028 2026
 2025
 2024
 2023

2048 2049
 2047

2046
 2045


2051
 2050

SEE SHEET 2 OF 5

NO.	DATE	REVISION	APPROVED
		9800 HILLWOOD PARKWAY, SUITE 250 FORT WORTH, TX 76177 PHONE: 817-562-3350 TX FIRM NO 12207	
		CITY OF MCKINNEY, TEXAS ENGINEERING DEPARTMENT 221 N. TENNESSEE STREET MCKINNEY, TX 75069 P. (972) 547-7420 F. (972) 547-2604	
CITY OF MCKINNEY BLOOMDALE EXTENSION EXISTING TREE LAYOUT NORTH VALLEY STORAGE GRADING			
SCALE = 1" = 50'		SHEET 4 OF 5	
DESIGNED:	TAW	STATE:	TEXAS
DRAWN:	RMZ	BMCD PROJECT NO.:	97706
CHECKED:	ATW	COUNTY:	
CHECKED:	ATW	COLL IN:	
			134



SEE SHEET 2 OF 5

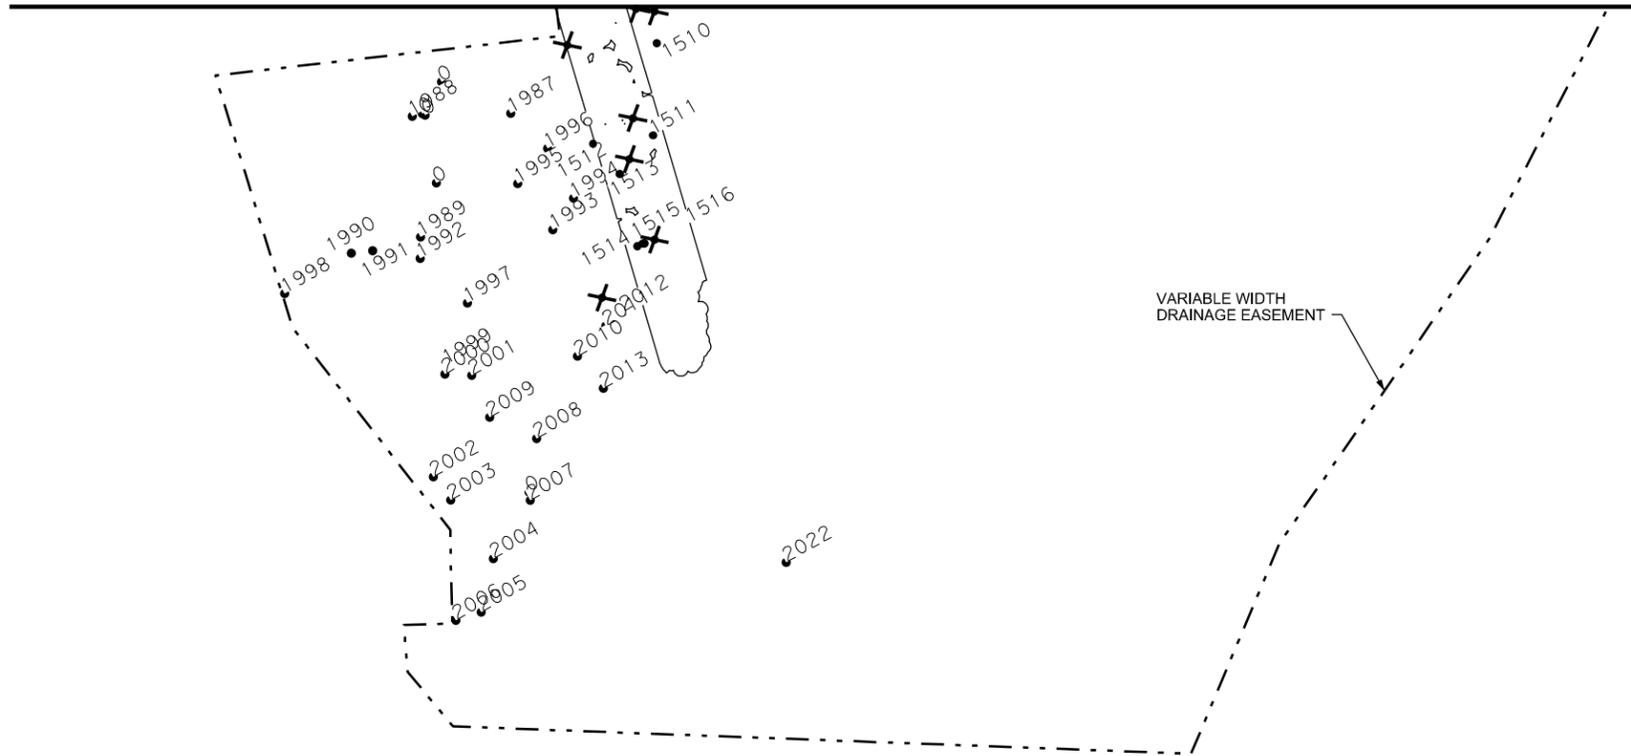

LEGEND	
	EXISTING TREE CANOPY
	TREE TAG
	DEAD TREE



NO.	DATE	REVISION	APPROVED

	9800 HILLWOOD PARKWAY, SUITE 250 FORT WORTH, TX 76177 PHONE: 817-562-3350 TX FIRM NO 12207

	CITY OF MCKINNEY, TEXAS ENGINEERING DEPARTMENT 221 N. TENNESSEE STREET MCKINNEY, TX 75069 P. (972) 547-7420 F. (972) 547-2604
--	--

**CITY OF MCKINNEY
 BLOOMDALE EXTENSION
 EXISTING TREE LAYOUT
 SOUTH VALLEY STORAGE GRADING**

SCALE = 1" = 50' SHEET 5 OF 5

DESIGNED: TAW	STATE	BMCD PROJECT NO.	SHEET NO.
DRAWN: RMZ	TEXAS	97706	135
CHECKED: ATW	COUNTY		
CHECKED: ATW	COLLIN		

DATE: 9/14/2018
 USER: jacob@peloton.com
 FILE: ...BLM-PEL-TREE-PLAN-05.dwg
 PLOT: ...BLOOM-PEL-TREE-PLAN-05.dwg
 DRIVER: T:\DOT_PDF_BW.plt