


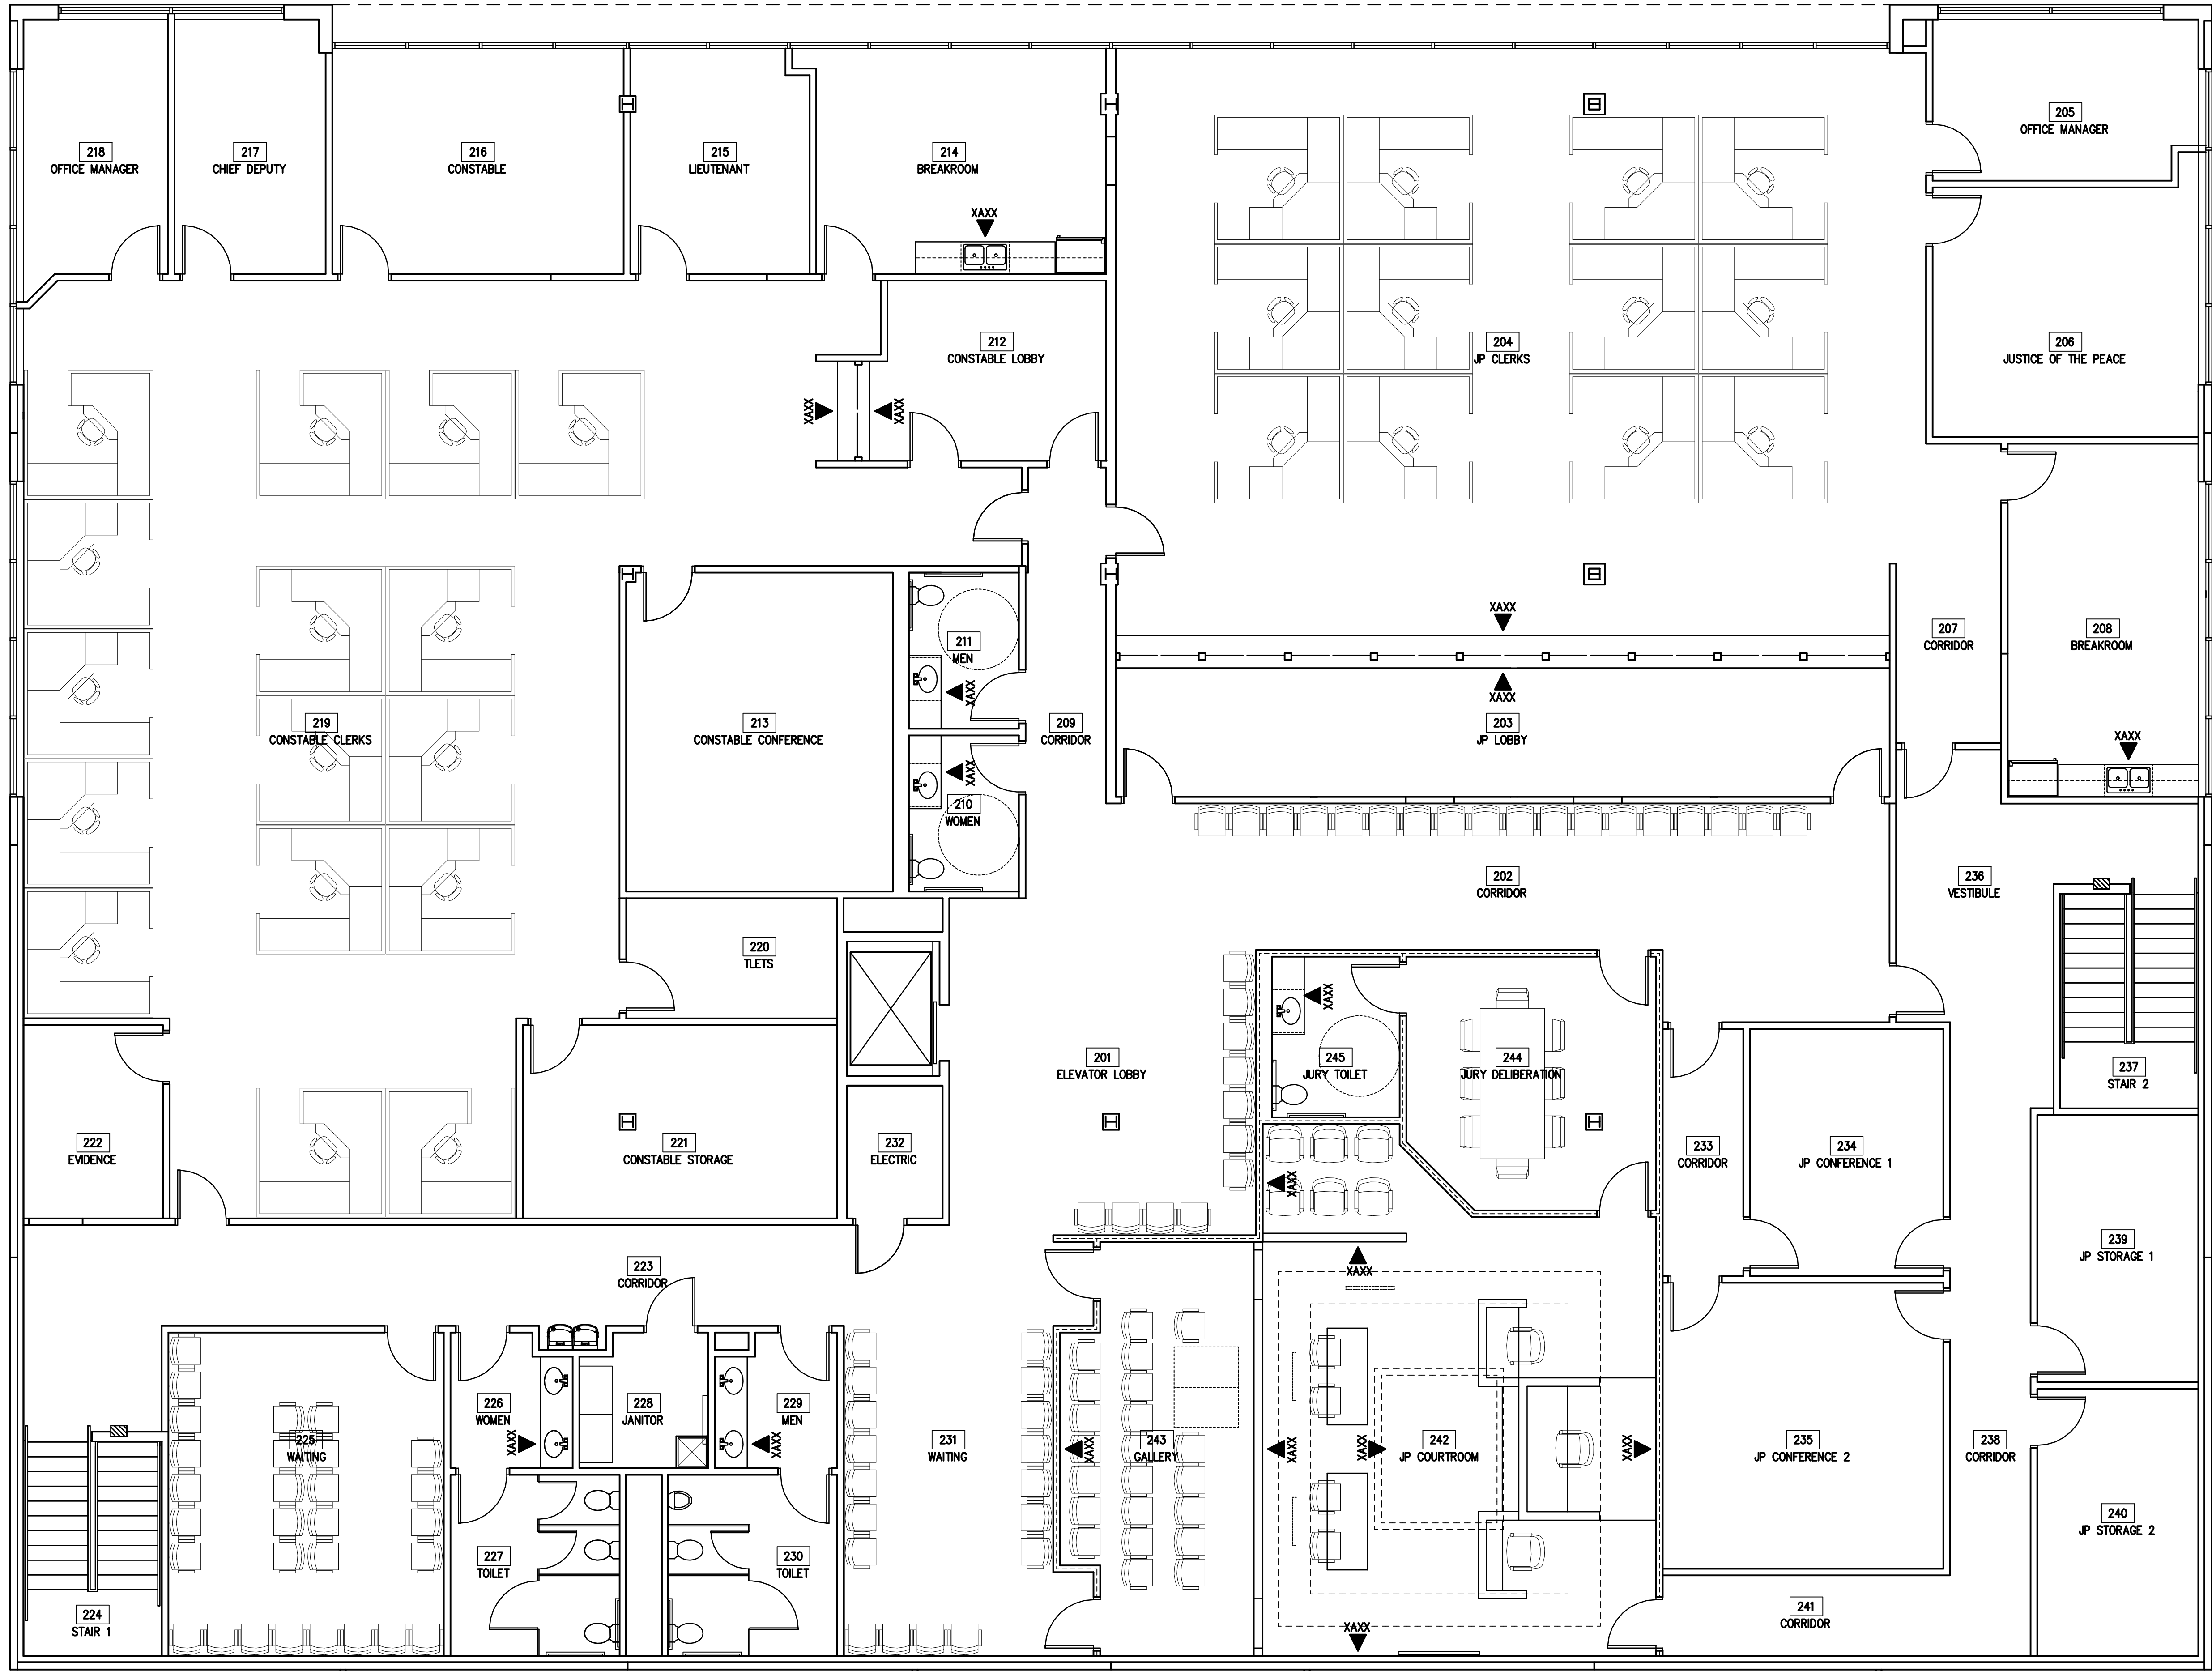

NOTES BY SYMBOL:

SPURGIN
& ASSOCIATES
ARCHITECTS

04/23/20

MODIFICATIONS TO
PRECINCT 3 - CONSTABLE
& JUSTICE OF THE PEACE

920
PARK
PLAZA

SECOND FLOOR
920 E. PARK BOULEVARD
PLANO, TEXAS 75074

SHEET TITLE

FLOOR PLAN

PROJECT NUMBER

1917

ISSUE DATE

APRIL 2020

REVISION DATE

SHEET NUMBER

A1

1 SECOND FLOOR PLAN-ALL PHASES
3/16" = 1'-0"

