

EXHIBIT 1

PDF 2D MON HW MR 150.plt

Design

9/24/2024 3:15:49 PM ah4088 HALFF A:\35000\35192\001\CADD\Sheets\PRO\PAVE-14-35192.dgn



MATCHLINE STA 209+00

MATCHLINE STA 213+50

POINT	STA	O/S	RT/LT	DESCRIPTION	ELEV
1	211+00.00	47.00	LT	PC	551.87
2	211+21.93	60.00	LT	PI	551.89
3	211+58.07	60.00	LT	PI	551.71
4	211+80.00	47.00	LT	PT	551.47
5	211+00.00	47.00	RT	PC	551.87
6	211+21.93	60.00	RT	PI	551.89
7	211+58.07	60.00	RT	PI	551.71
8	211+80.00	47.00	RT	PT	551.47
9	209+49.69	23.00	RT	PC	553.10

POINT	STA	O/S	RT/LT	DESCRIPTION	ELEV
10	210+00.54	17.94	RT	PRC	552.94
11	210+50.00	13.00	RT	PT	552.80
12	210+65.19	13.00	RT	PC	552.72
13	210+65.19	23.00	LT	PT	552.52
14	213+29.50	23.00	LT	PC	549.32
15	212+79.75	18.00	LT	PRC	550.69

POINT	STA	O/S	RT/LT	DESCRIPTION	ELEV
16	212+30.00	13.00	LT	PT	551.66
17	212+14.81	13.00	LT	PC	551.85
18	212+14.81	23.00	RT	PT	551.65

 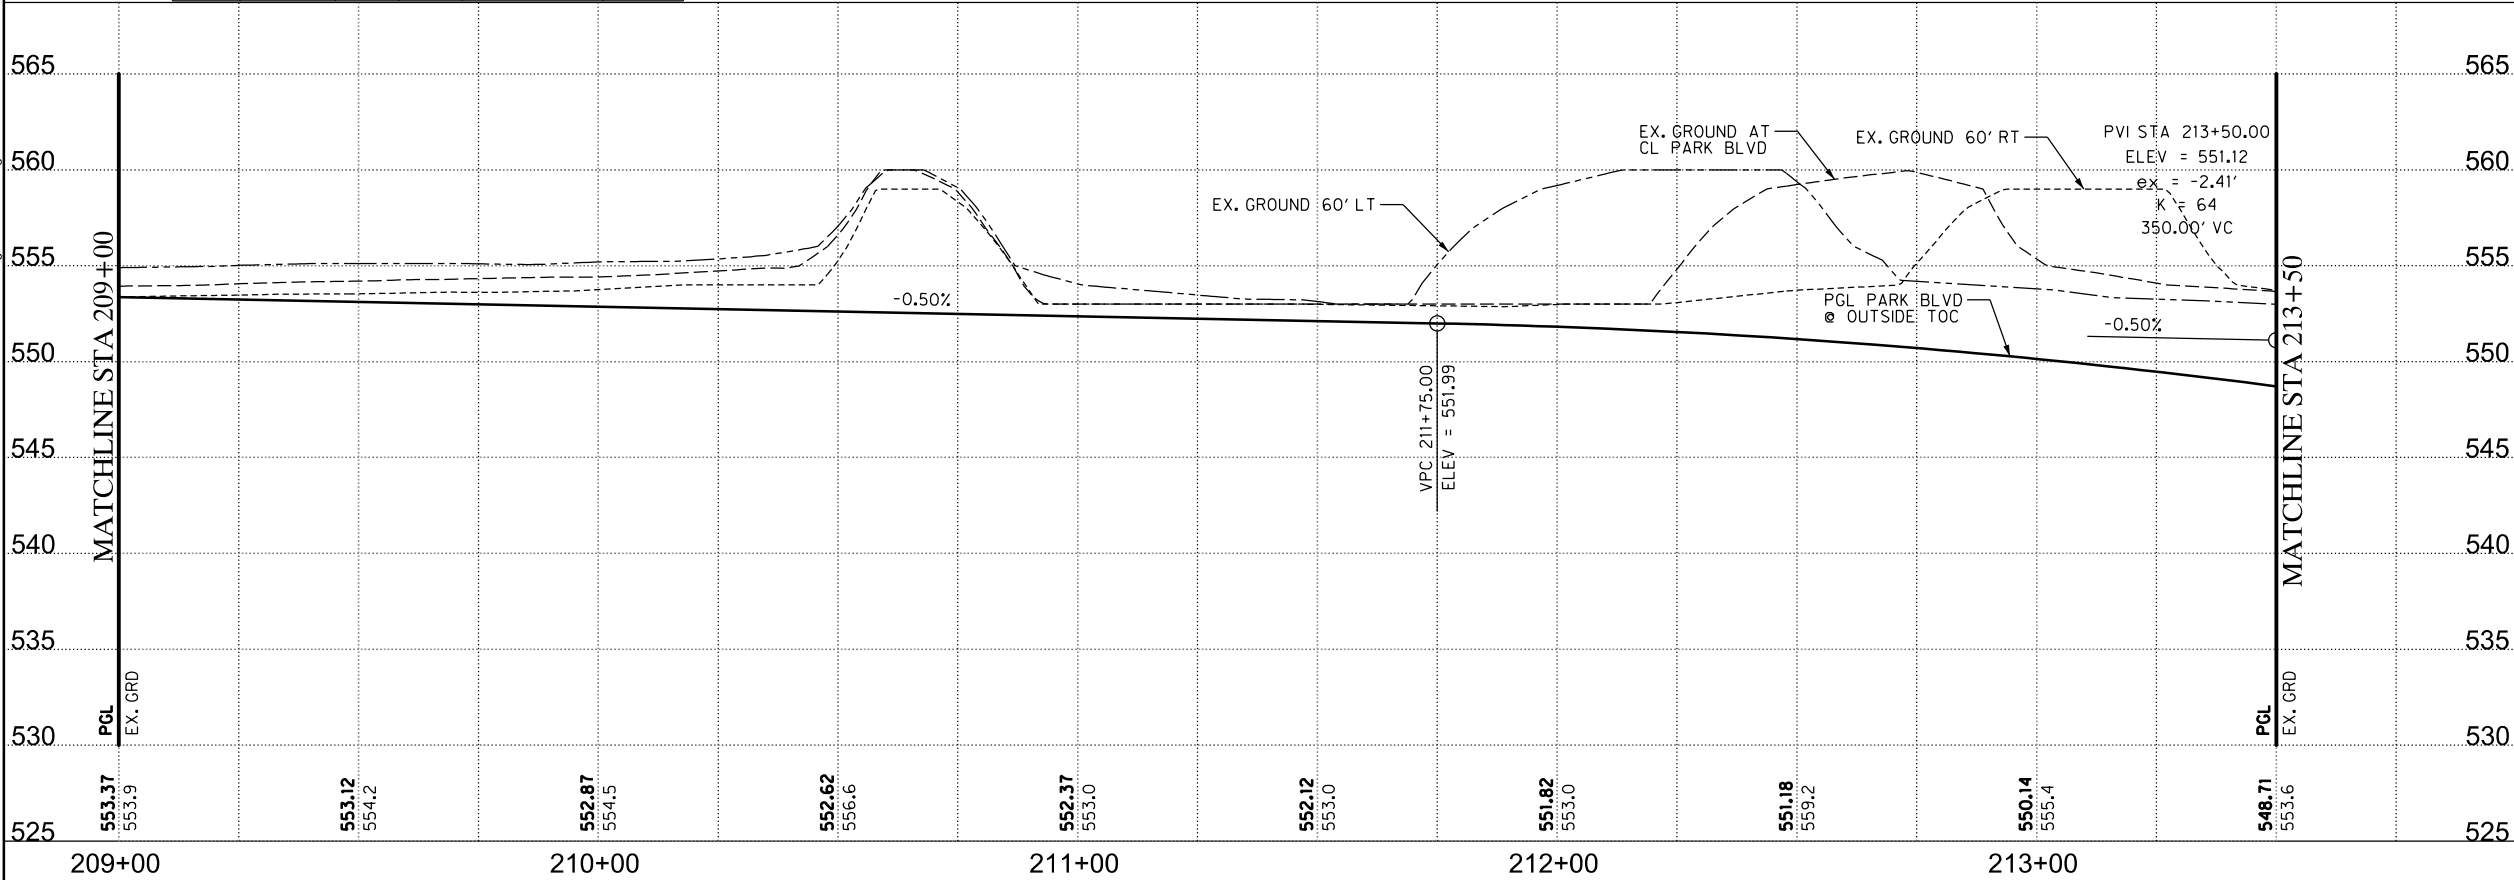

LEGEND

- PROPOSED CURB/SIDEWALK
- EXISTING TOPOGRAPHY
- PROPOSED CONCRETE RIPRAP
- PROPOSED STONE RIPRAP
- PROPOSED REINFORCED CONCRETE PAVEMENT
- PROPOSED STAMPED & STAINED MEDIAN CONCRETE
- 5" HMAC TYPE D ON 9" FLEX BASE
- PROPOSED STORM DRAIN/INLET
- EXISTING TRAFFIC LANE
- PROPOSED TRAFFIC LANE
- FUTURE TRAFFIC LANE
- SAWCUT/ PAVEMENT REMOVAL LIMIT
- PROP. GUARD RAIL
- PROP. RETAINING WALL
- PROP. FENCE

NOTES:

- ALL DIMENSIONS AND STATION/OFFSETS ARE TO FACE OF CURB OR FACE OF RAIL UNLESS NOTED OTHERWISE.
- PROPOSED PEDESTRIAN RAMPS SHALL BE TXDOT TY 7 UNLESS OTHERWISE NOTED.
- REFER TO TYPICAL SECTIONS FOR ADDITIONAL INFORMATION.
- CONTRACTOR SHALL OMIT SUBGRADE REPLACEMENT AND/OR MOISTURE TREATMENT AT UTILITY CROSSING LOCATIONS AS DIRECTED BY THE ENGINEER.
- CONTRACTOR SHALL MATCH EXISTING PAVEMENT ELEVATIONS & CROSS SLOPES AT CONNECTIONS TO EXISTING PAVEMENT.
- ALL CONTROL POINT ELEVATIONS ARE TOP OF PAVEMENT UNLESS NOTED OTHERWISE.

HALFF ASSOCIATES, INC.
ENGINEERS • SURVEYORS • SCIENTISTS
TBPELS ENGINEERING FIRM #F-312

PRELIMINARY - FOR INTERIM REVIEW ONLY

These documents are for Interim Review and not intended for Construction, Bidding, or Permit Purposes. They were prepared by, or under the supervision of:

DONALD ADAM KANE 107449 9/24/2024
PE# Date

"NOT FOR CONSTRUCTION"

No.	DATE	REVISION	APPROV.
-----	------	----------	---------

PARK BOULEVARD EXTENSION



PAVING PLAN/PROFILE
STA 209+00 TO STA 213+50



3803 PARKWOOD BLVD, SUITE 800
FRISCO, TX 75034-8641
TEL (214) 618-4570
FAX (214) 739-0095 TBPELS FIRM #F-312

DRAWN: PTS DATE: 9/24/2024 DESIGNED: DS DATE: 9/24/2024
CHECKED: AK DATE: 9/24/2024 SCALE: 1"=40'

CONTRACT No. 35192

SHEET 82 OF 502 PAVE-14

PAVE-14-35192.dgn 9/24/2024 3:15:49 PM