

COLLIN COUNTY COURTHOUSE ADDITION AND PARKING GARAGE PHASE I

McKinney, TX | 02.11.2026

PGAL





AGENDA

01

SITE

02

COURTHOUSE EXPANSION

03

INMATE HOLDING EXPANSION

04

PARKING GARAGE

05


PEDESTRIAN BRIDGE



COLLIN COUNTY COURTHOUSE EXPANSION

SITE IMAGE - EXISTING




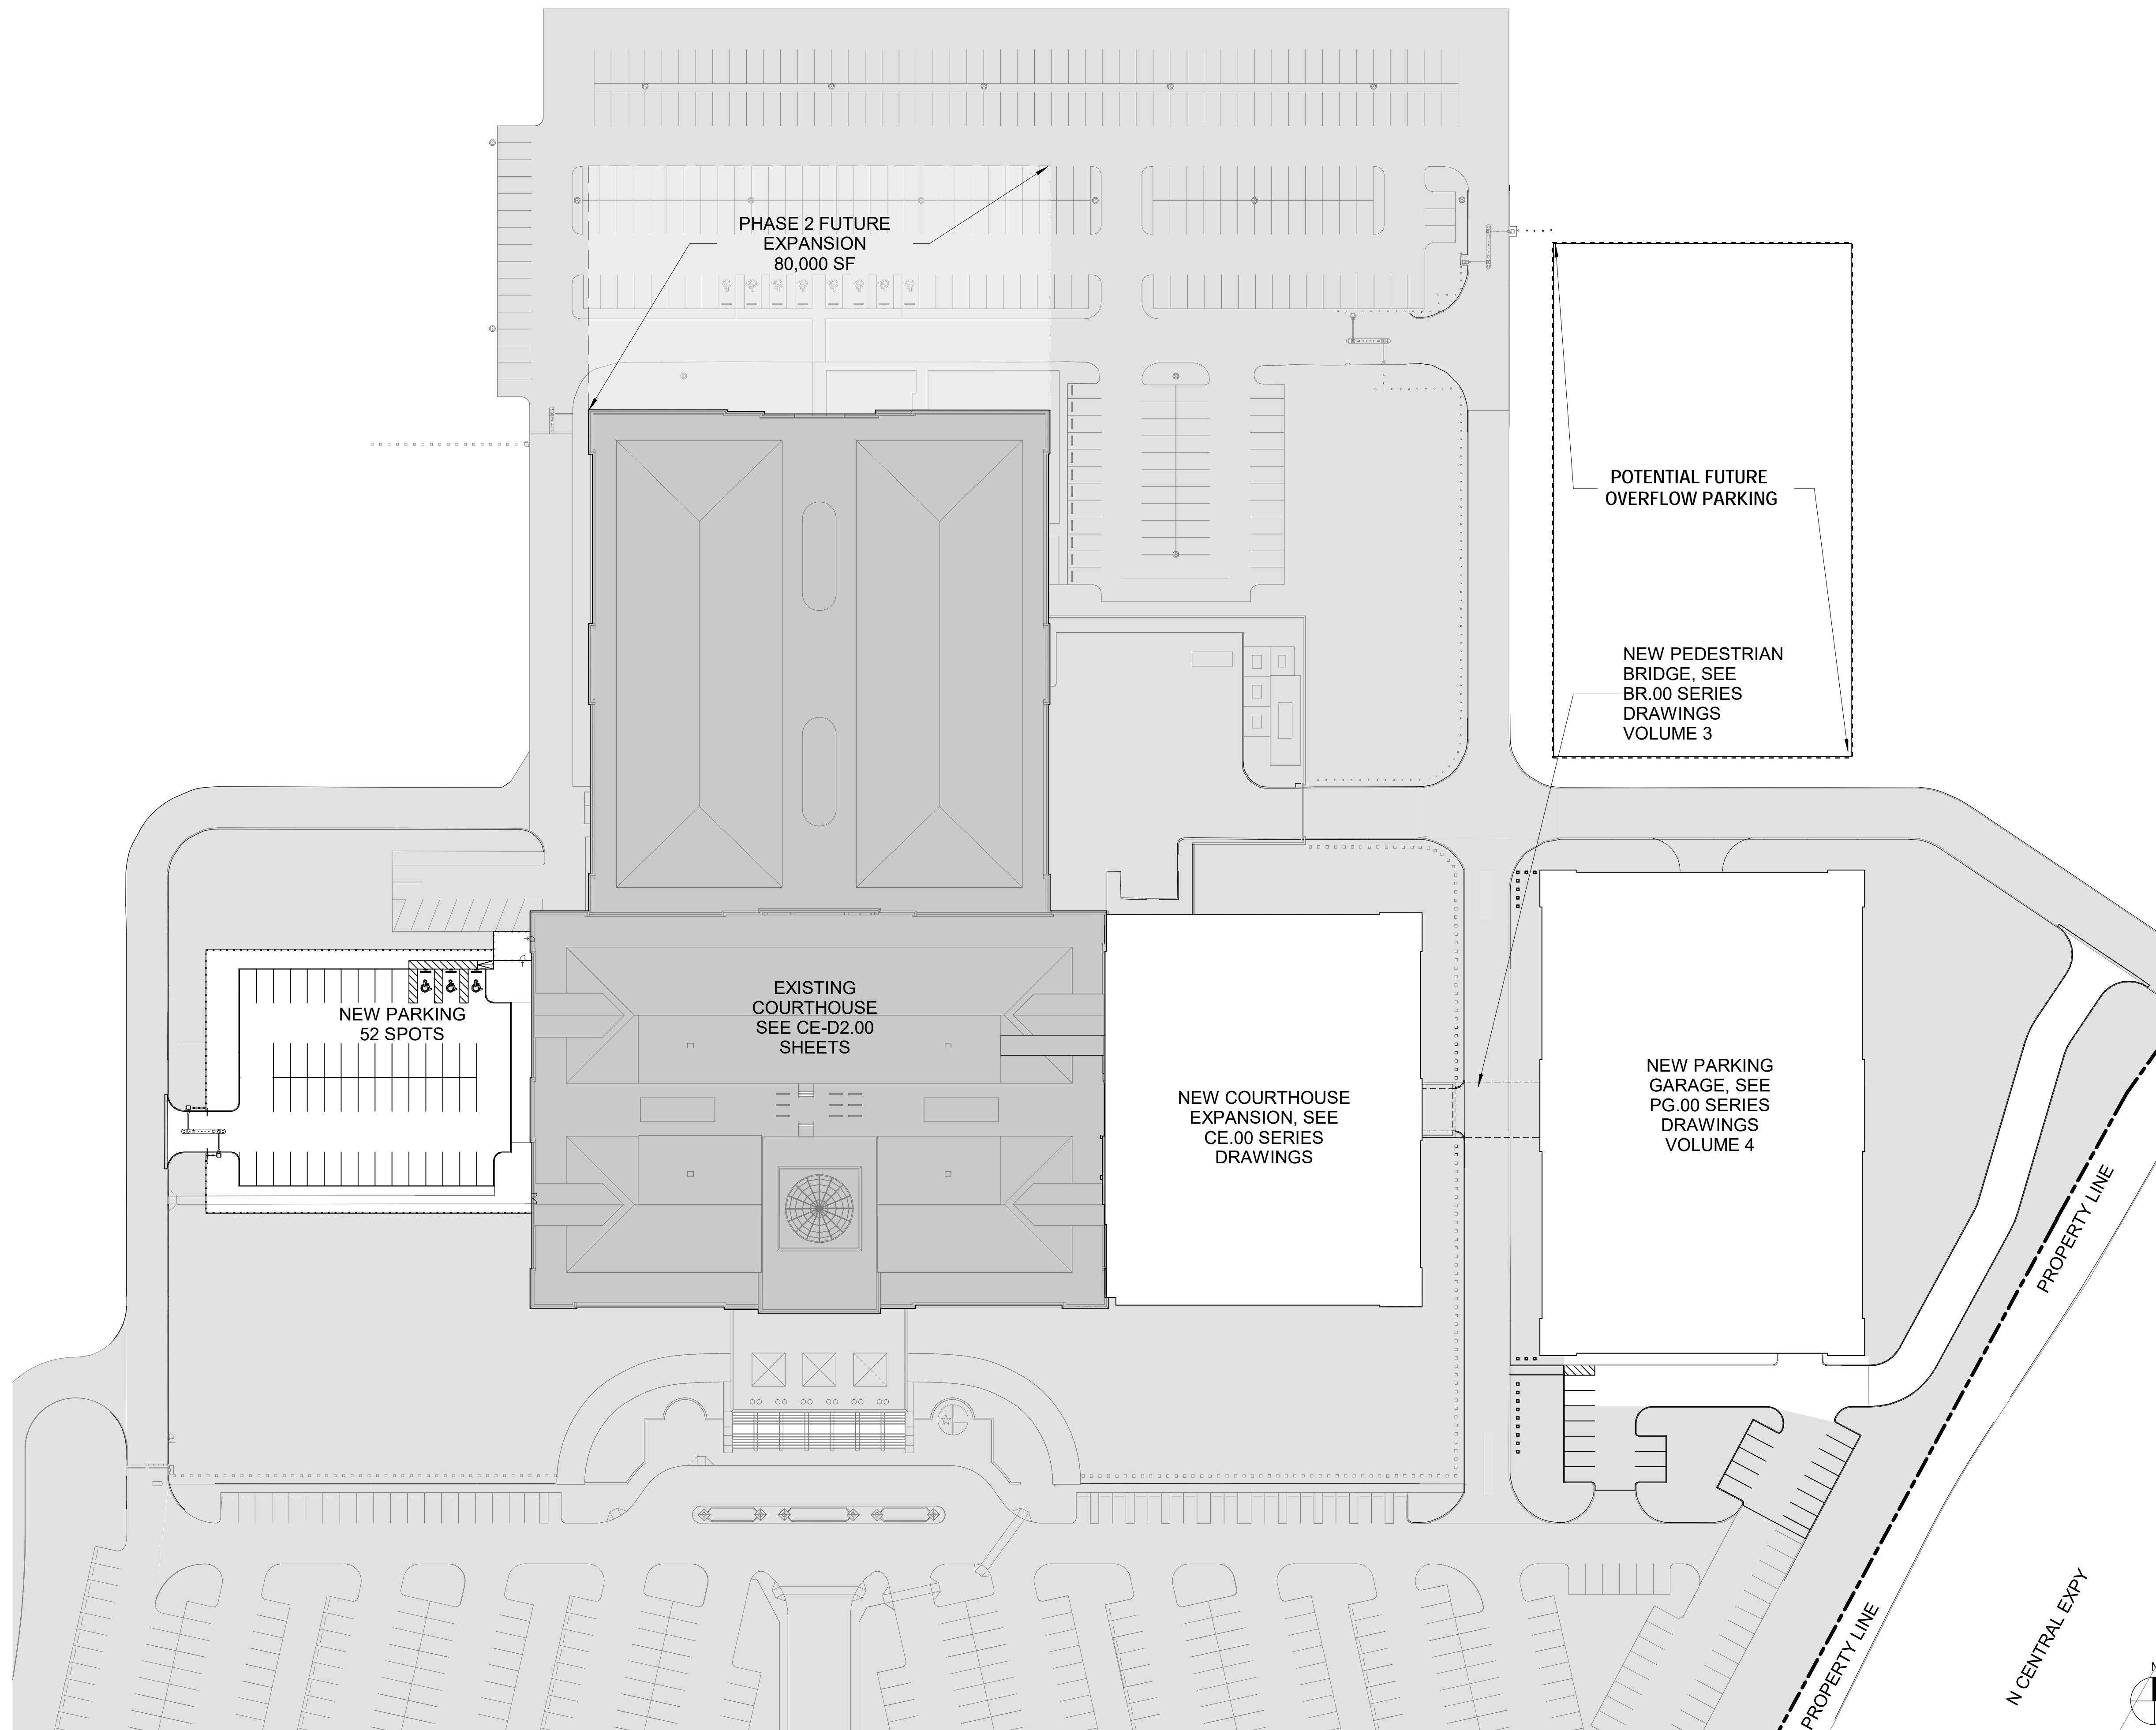

COLLIN COUNTY COURTHOUSE EXPANSION

SITE PLAN




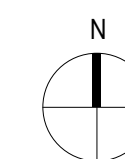

COLLIN COUNTY COURTHOUSE EXPANSION

ELECTED OFFICIALS WEST PARKING


PGAL

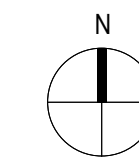

COLLIN COUNTY COURTHOUSE EXPANSION

OVERALL FLOOR PLAN - PHASE I



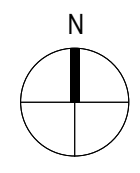






COLLIN COUNTY COURTHOUSE EXPANSION

COURTHOUSE EXPANSION RENDERING













PLAN LEGEND

-  PUBLIC CIRCULATION
-  STAFF SECURE AREA
-  STAFF ELEVATOR / STAIR
-  HOLDING
-  BUILDING SUPPORT





 





COLLIN COUNTY COURTHOUSE EXPANSION

FLOOR PLAN LOWER LEVEL





 





PLAN LEGEND

-  PUBLIC CIRCULATION / RESTROOMS
-  STAFF SECURE CIRCULATION
-  STAFF ELEVATOR / STAIR
-  COURTROOM
-  AUXILIARY HEARING ROOM / CONFERENCE ROOM
-  HOLDING
-  JUDGES SUITE
-  JURY DELIBERATION
-  BUILDING SUPPORT
-  UNPROGRAMMED SPACE


 
 
PLAN LEGEND

-  PUBLIC CIRCULATION / RESTROOMS
-  STAFF SECURE CIRCULATION
-  STAFF ELEVATOR / STAIR
-  COURTROOM
-  AUXILIARY HEARING ROOM / CONFERENCE ROOM
-  HOLDING
-  JUDGES SUITE
-  JURY DELIBERATION
-  BUILDING SUPPORT
-  UNPROGRAMMED SPACE

 PLAN LEGEND



-  PUBLIC CIRCULATION / RESTROOMS
-  STAFF SECURE CIRCULATION
-  STAFF ELEVATOR / STAIR
-  COURTROOM
-  AUXILIARY HEARING ROOM / CONFERENCE ROOM
-  HOLDING
-  JUDGES SUITE
-  JURY DELIBERATION
-  BUILDING SUPPORT
-  UNPROGRAMMED SPACE

PLAN LEGEND


-  BUILDING SUPPORT (FREIGHT ELEVATOR)
-  EXISTING COURTHOUSE
-  PENTHOUSE EXPANSION

COLLIN COUNTY COURTHOUSE EXPANSION

TYPICAL COURTROOM & LEVELS 2 AND 3 AUXILIARY HEARING ROOM FLOOR PLANS

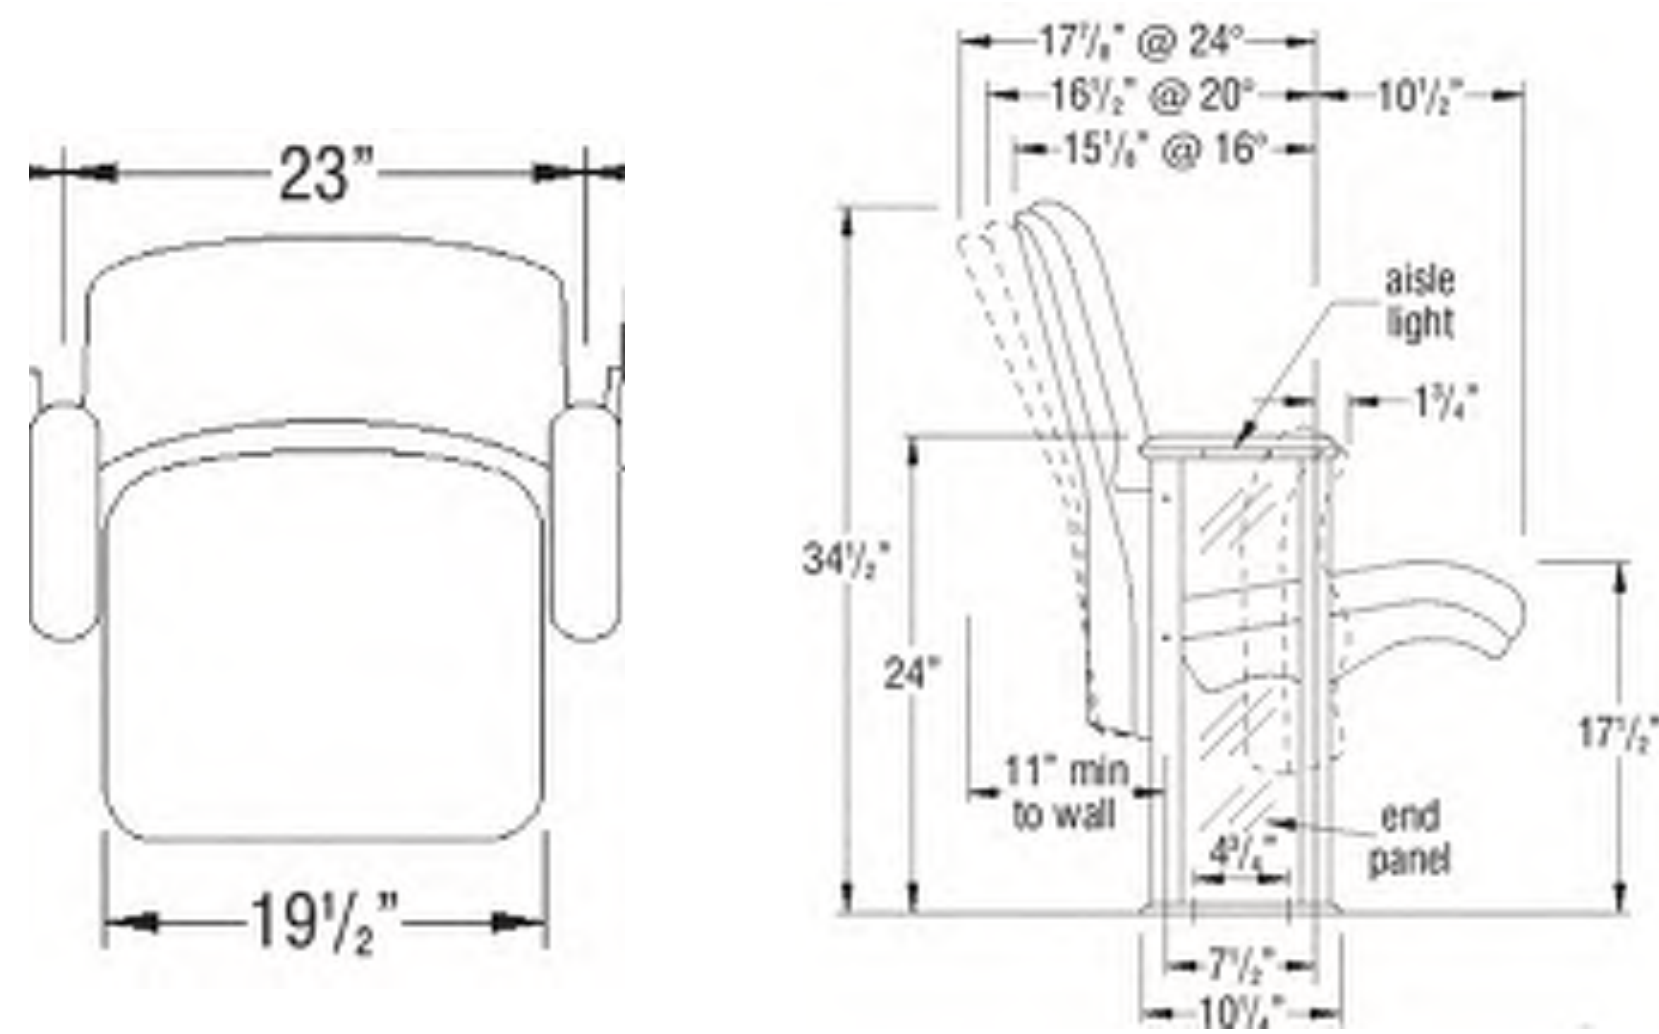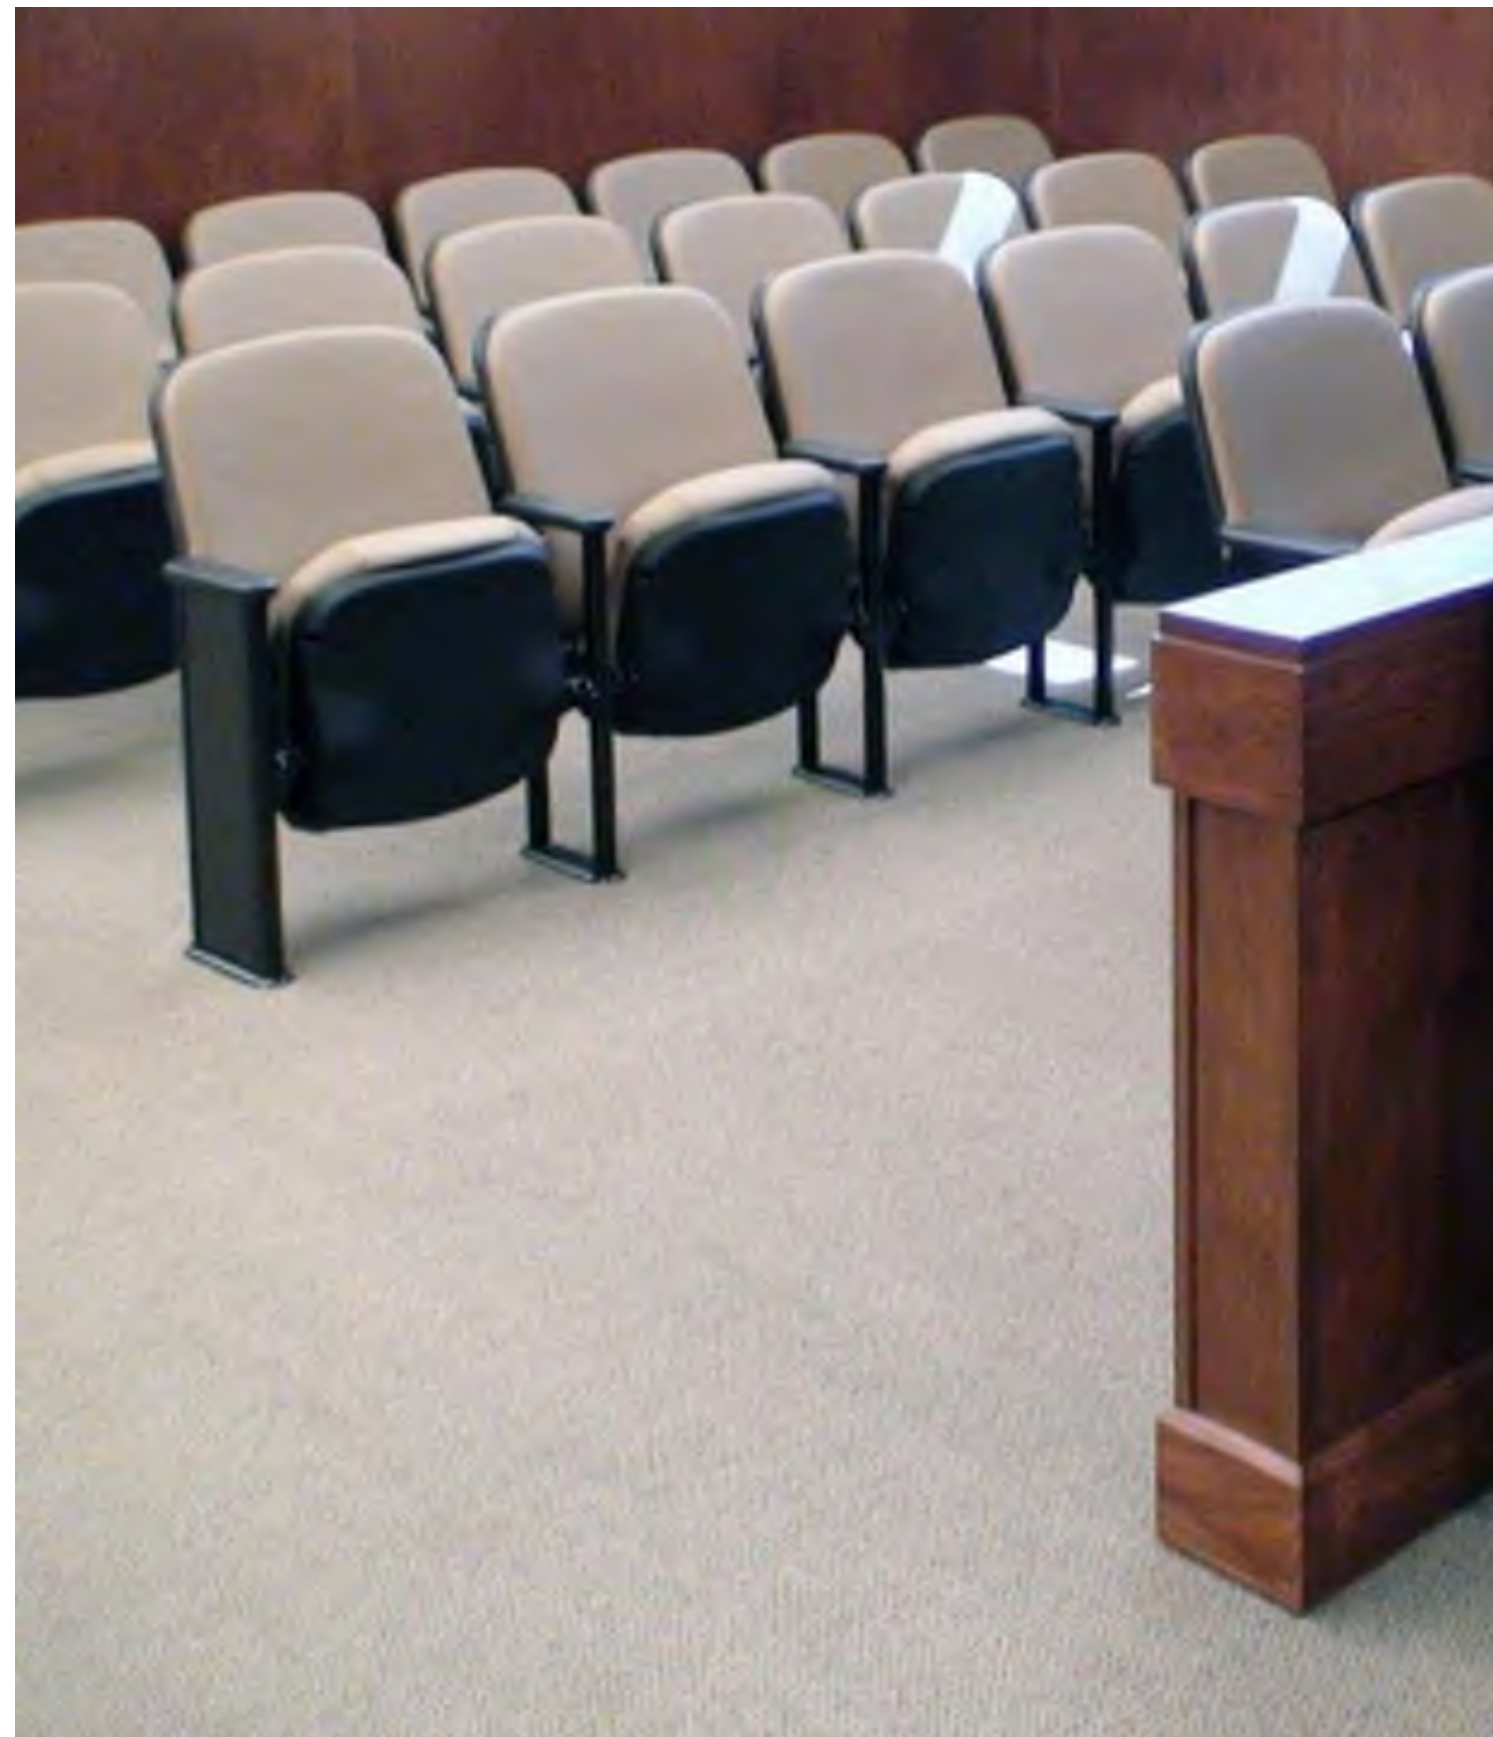

GALLERY SEATING

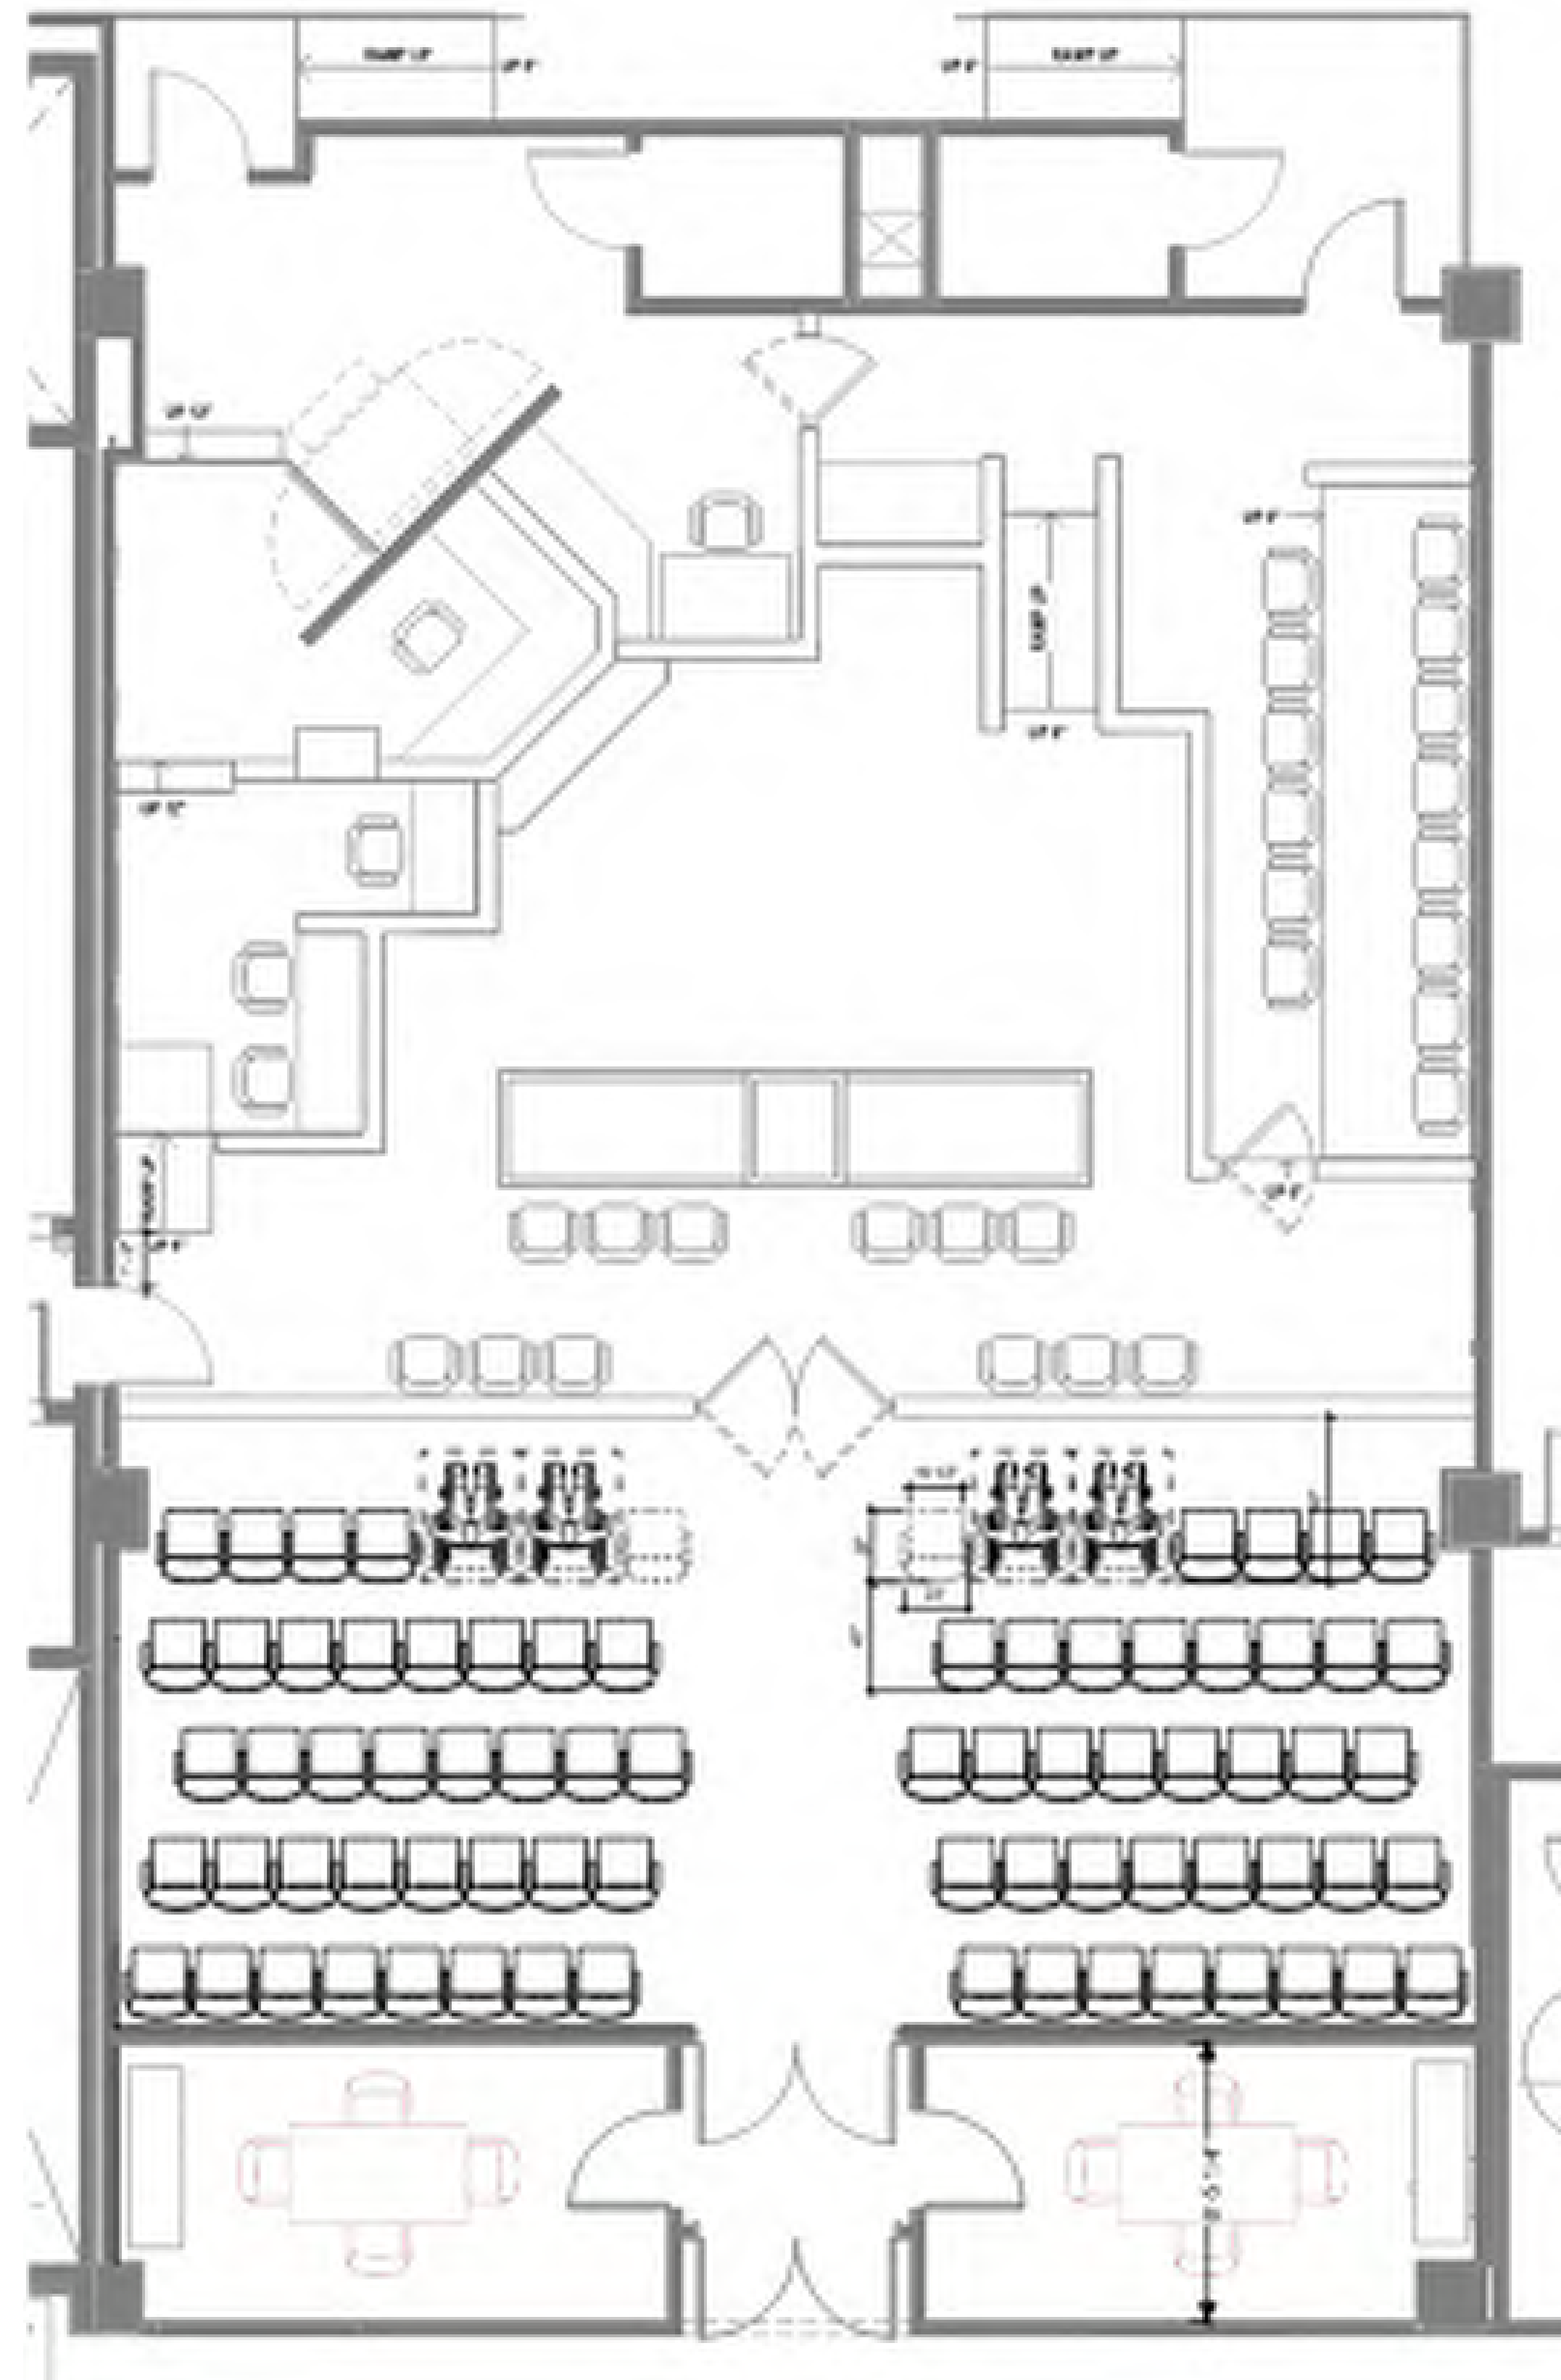

Executive High Back
Jury Base

- 48-EKJ Knee Tilt Mechanism
- 48-EKNJ Knee Tilt Mechanism/Trim Nails
- 48-ESJ Swivel Tilt Mechanism
- 48-ESNJ Swivel Tilt Mechanism/Trim Nails
- D30" W27" H38"


JURY BOX SEATING



Open Arm
W34" D23.75" H31.5"
Seat: W30" D19" H19"
Arm Height: 27"

BARIATRIC CHAIR

TOTAL SEATS: 78
FIXED SEATING: 72
WHEELCHAIR SPACES: 4
REMOVABLE CHAIRS: 6
(BARIATRIC SEATING: 4)

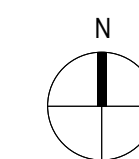

COLLIN COUNTY COURTHOUSE EXPANSION



COURTROOM SEATING FLOOR PLAN



COLLIN COUNTY COURTHOUSE EXPANSION

LEVEL 1 TRAINING ROOM FLOOR PLANS



PGAL

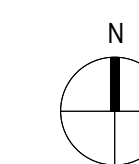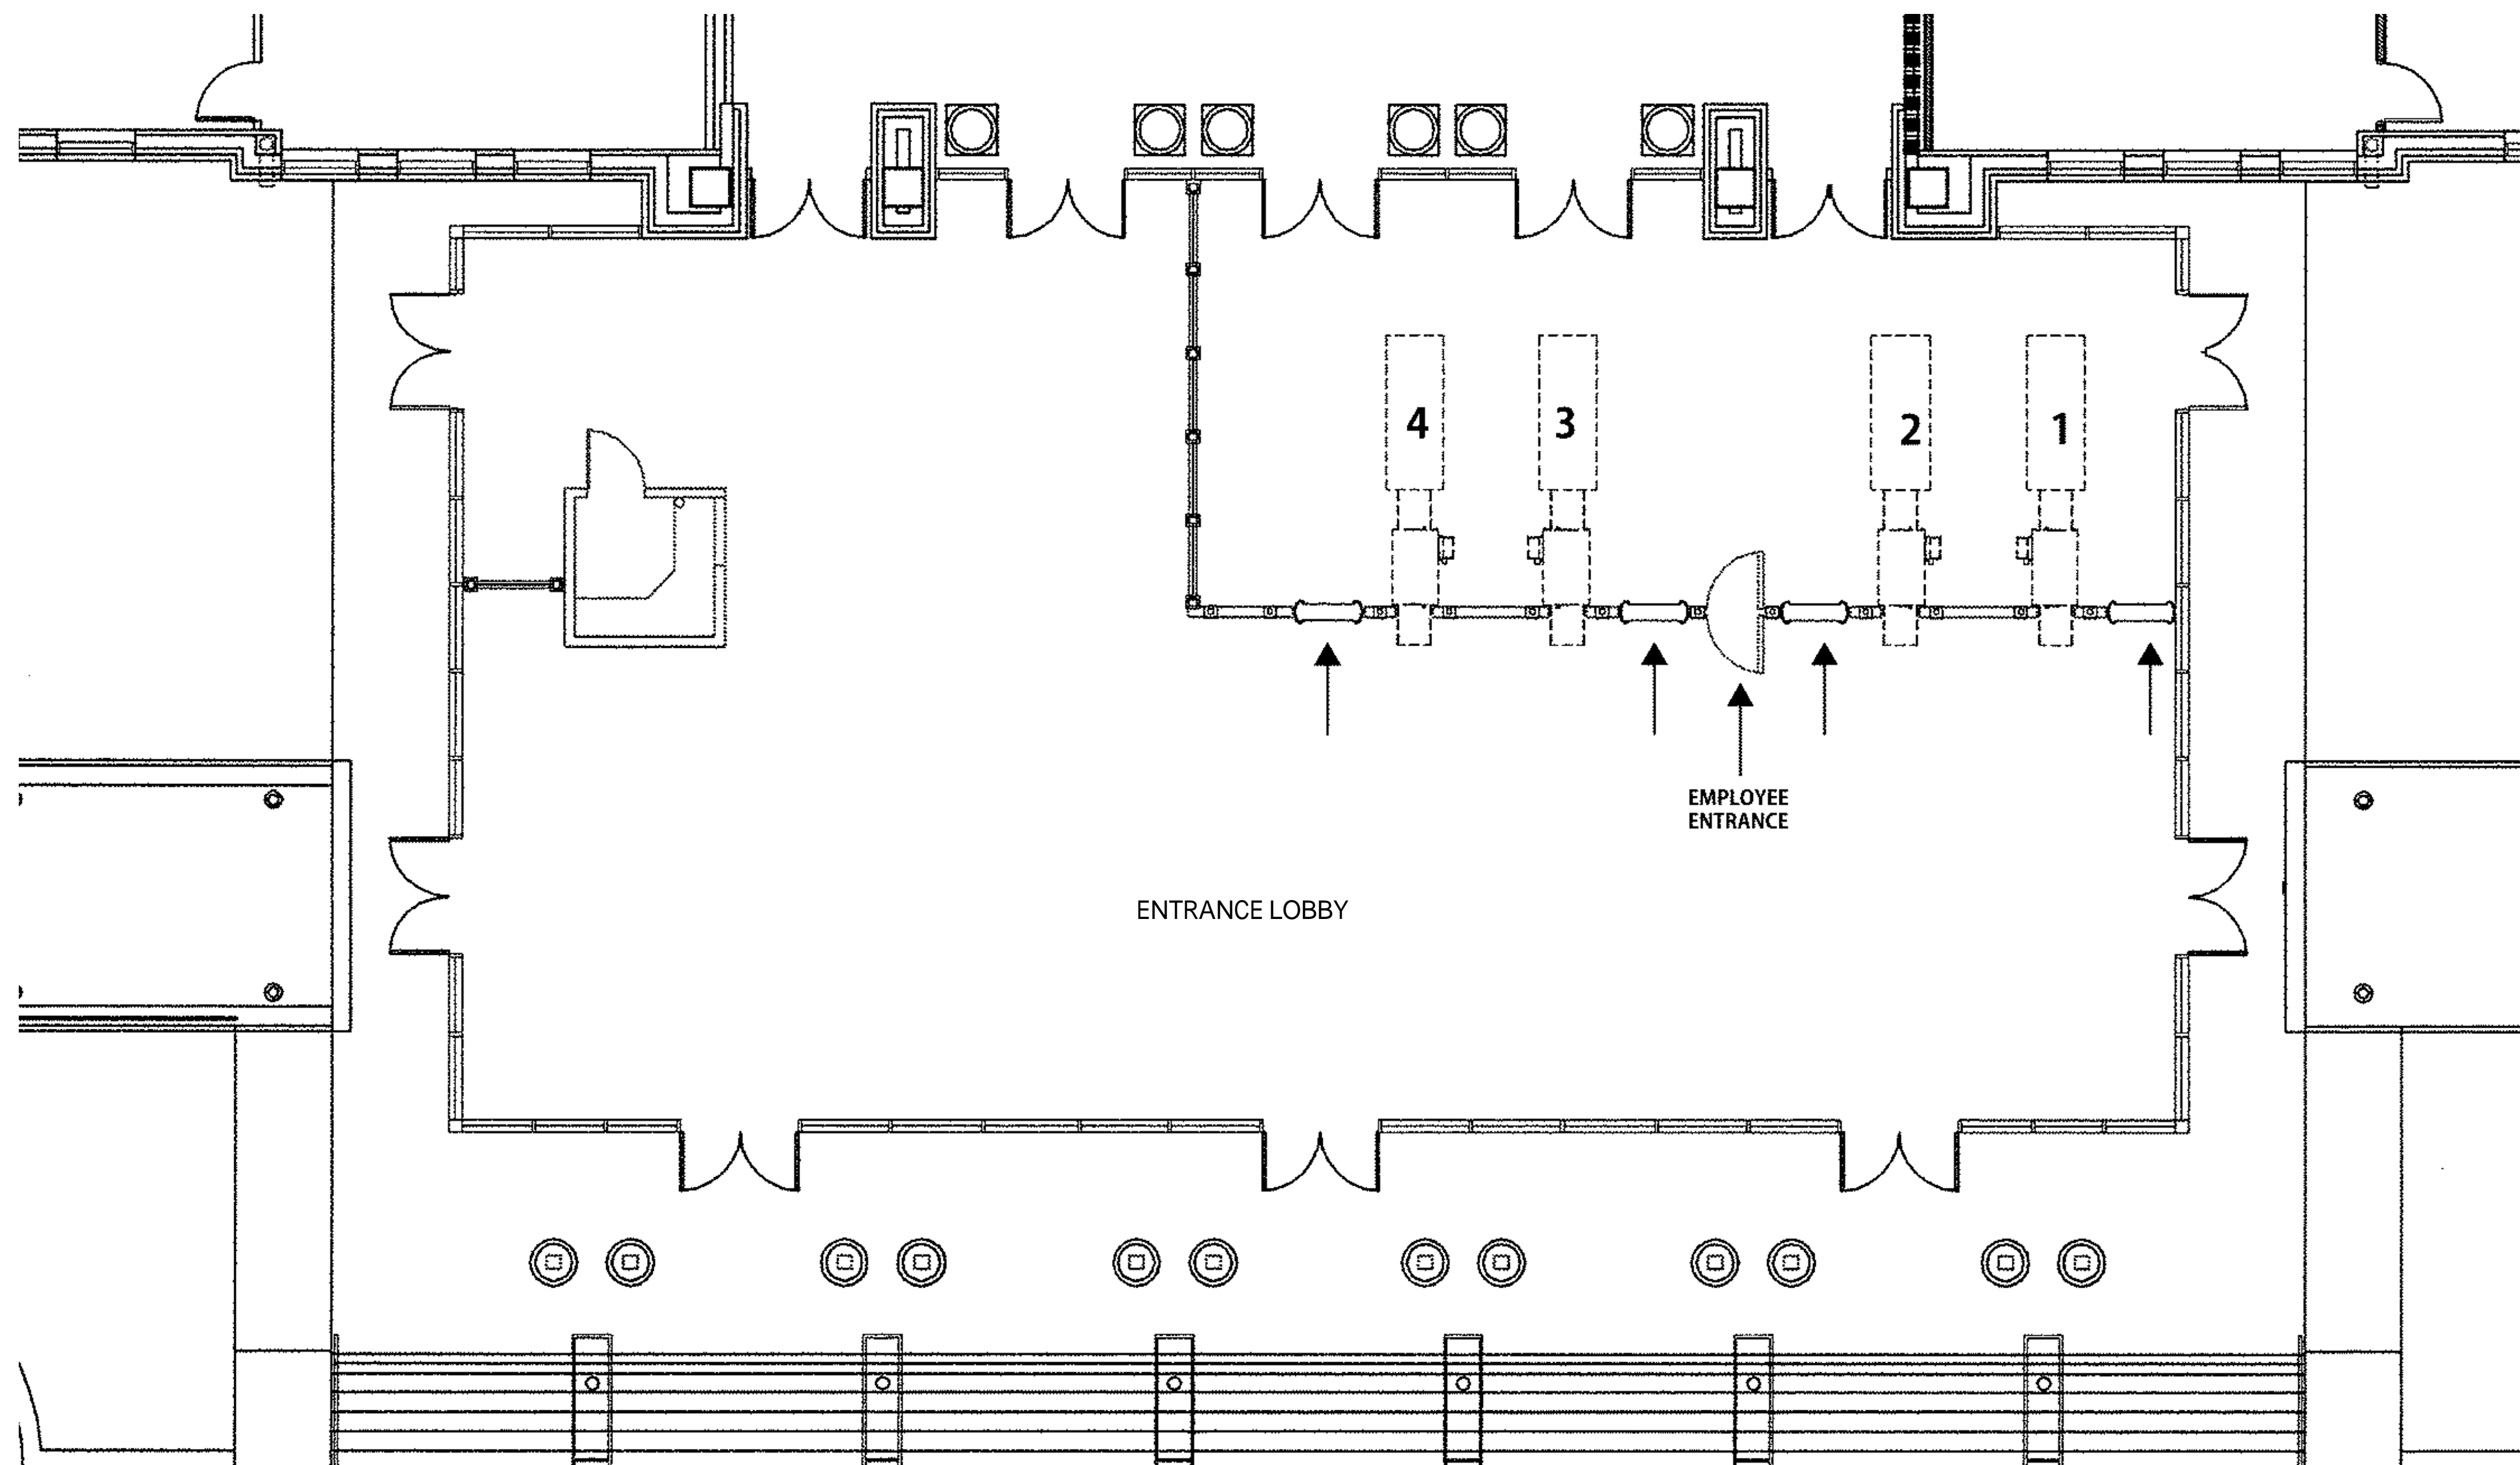

COLLIN COUNTY COURTHOUSE EXPANSION

FRONT ENTRY - EXISTING



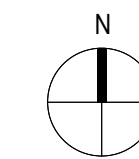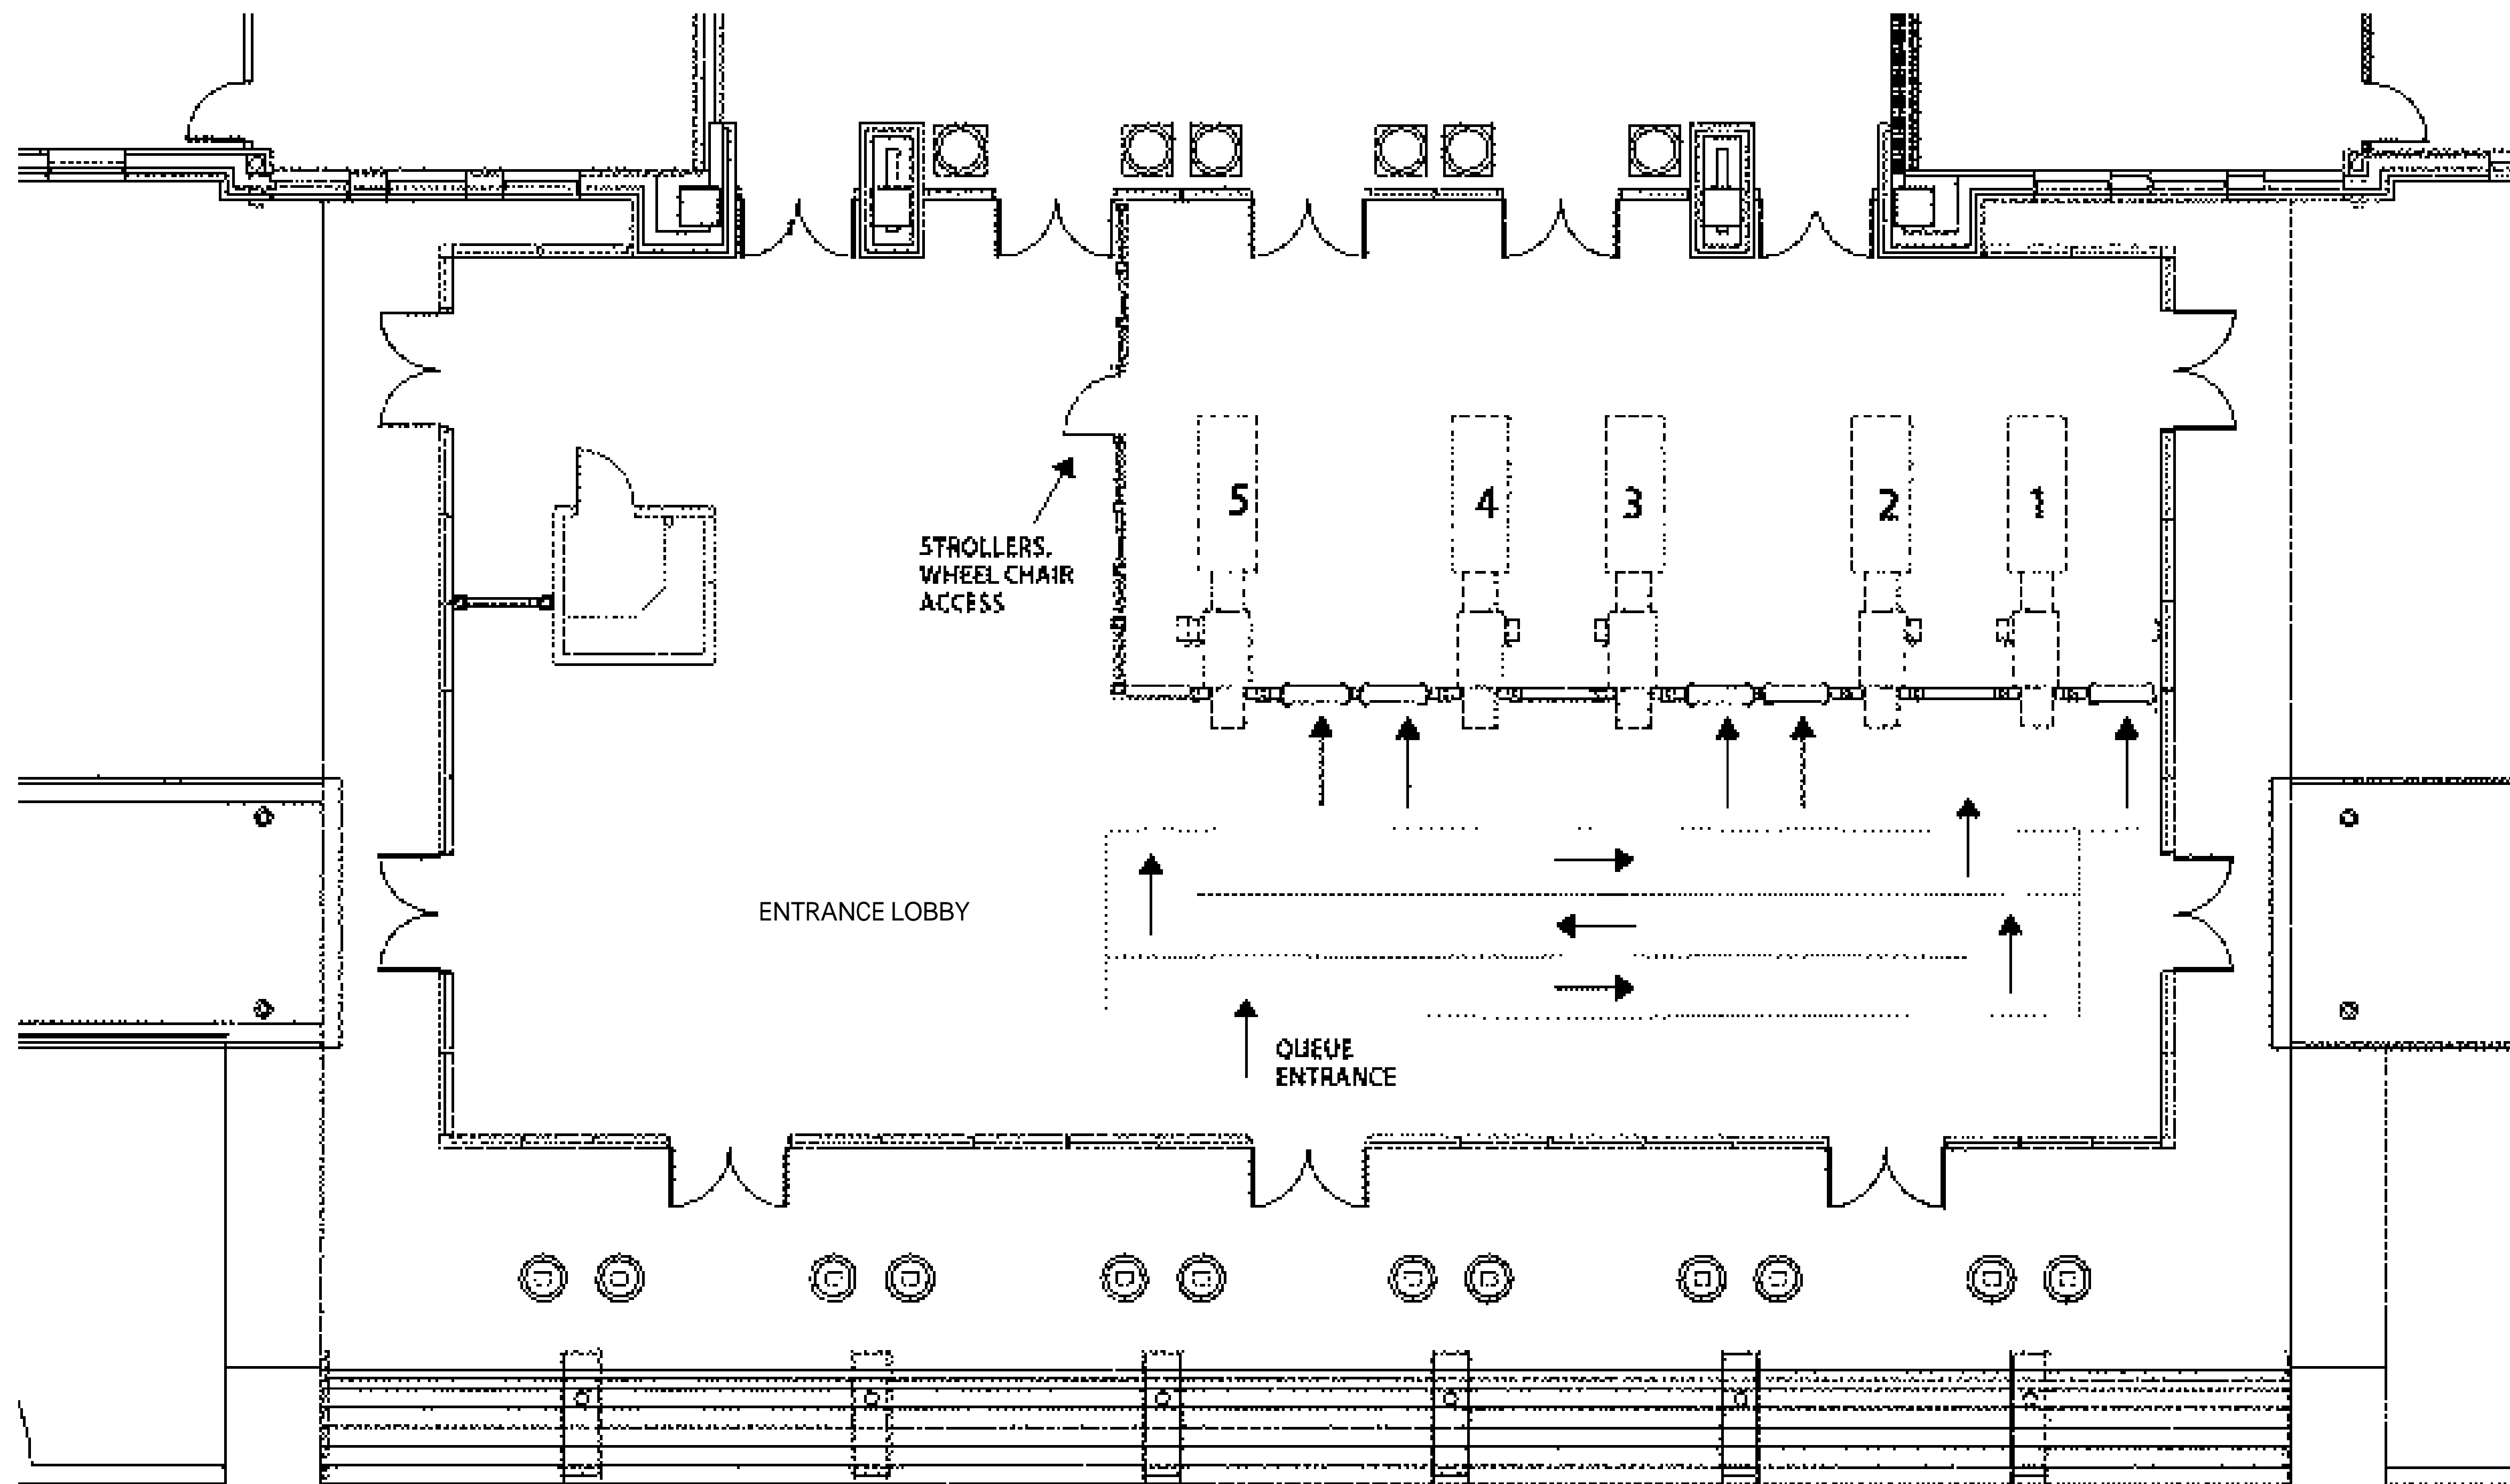

COLLIN COUNTY COURTHOUSE EXPANSION

FRONT ENTRY - PROPOSED



COLLIN COUNTY COURTHOUSE EXPANSION

FLOOR PLAN LEVEL 00 - HOLDING CELLS
EXISTING

COLLIN COUNTY COURTHOUSE EXPANSION


FLOOR PLAN LEVEL 00 - HOLDING CELLS
PHASE 1 EXPANSION

COLLIN COUNTY COURTHOUSE EXPANSION

FLOOR PLAN LEVEL 00 - HOLDING CELLS
FUTURE WEST EXPANSION



OVERALL BUILDING ELEVATION - EAST | SCALE : 3/64" = 1'-0" 1

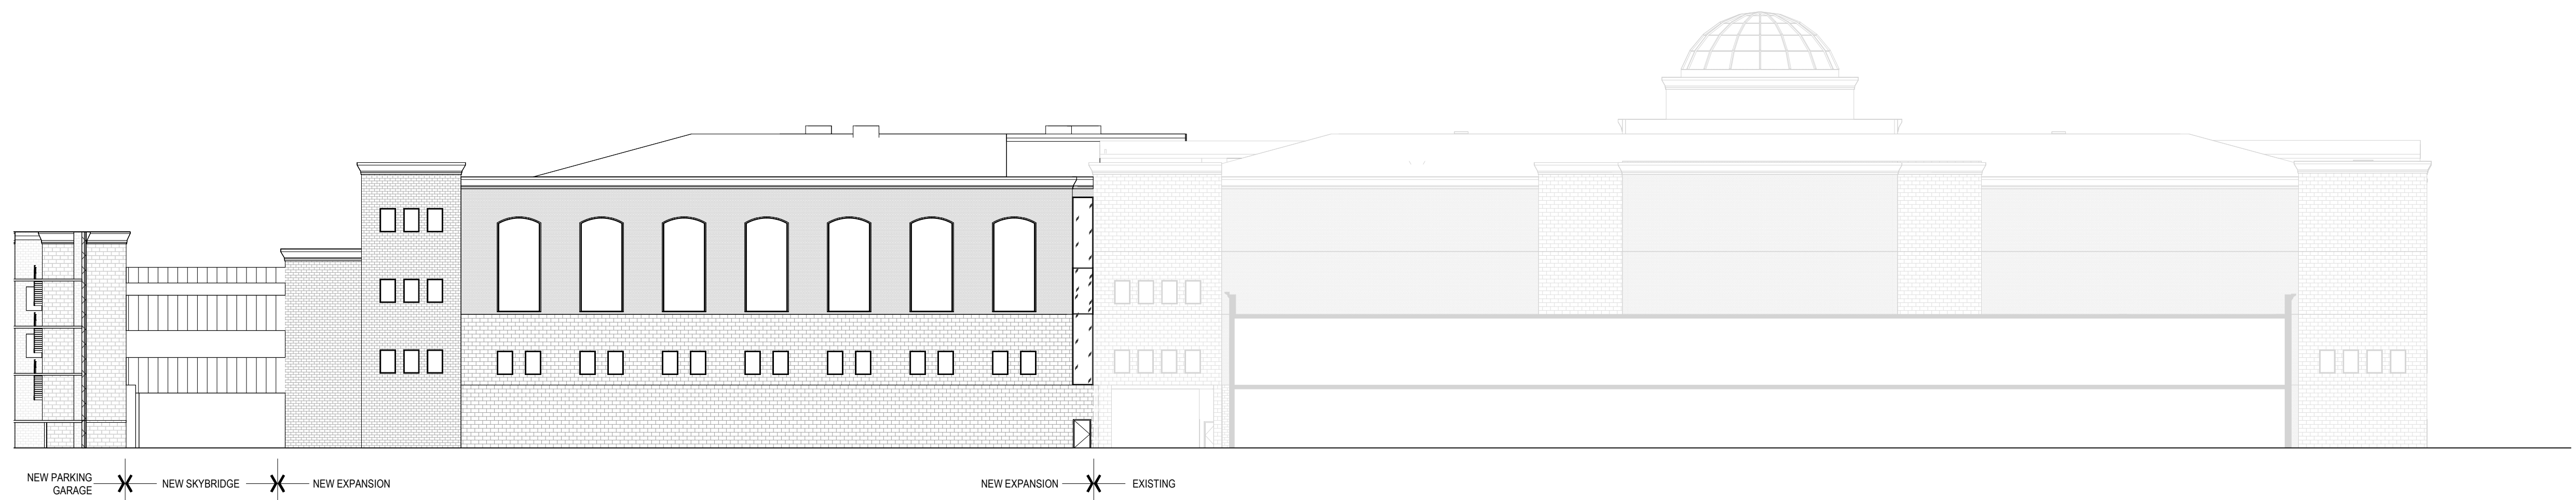

OVERALL BUILDING ELEVATION - NORTH | SCALE : 3/64" = 1'-0" 2



OVERALL BUILDING ELEVATION - SOUTH | SCALE : 3/64" = 1'-0" 3

COLLIN COUNTY COURTHOUSE EXPANSION


COURTHOUSE EXPANSION ELEVATIONS





COLLIN COUNTY COURTHOUSE EXPANSION


PARKING GARAGE

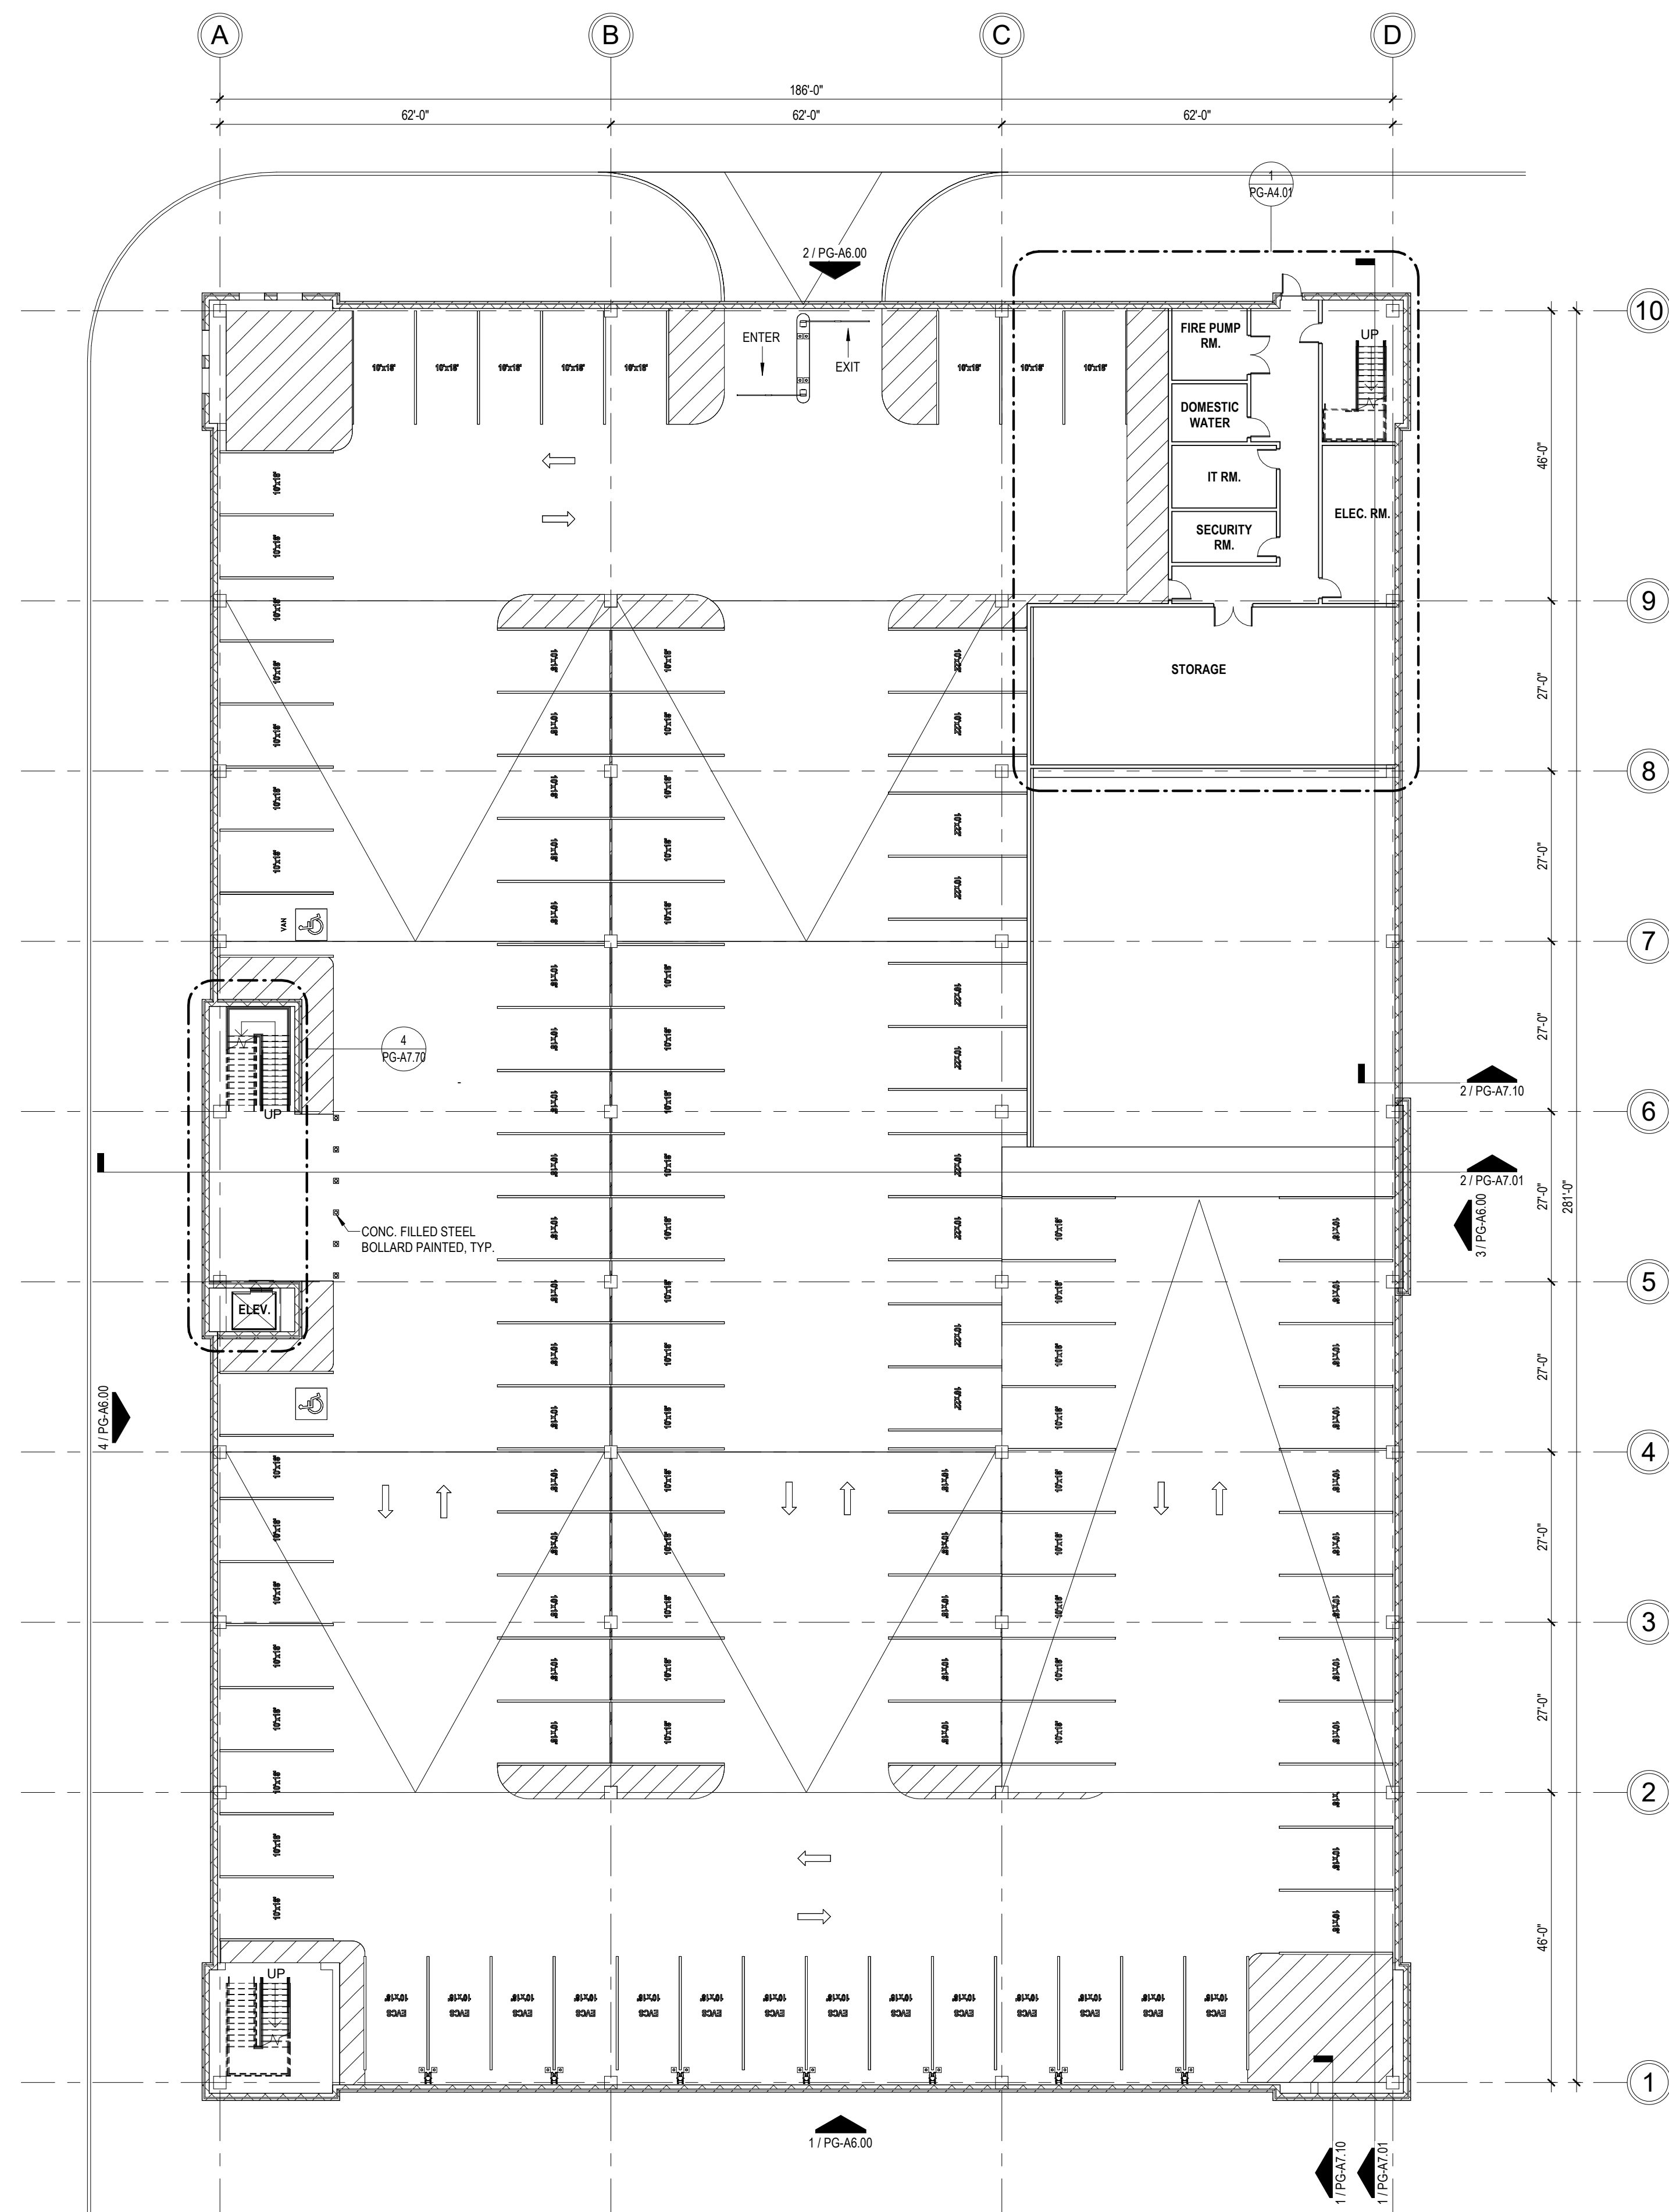

513 TOTAL PARKINGS SPACES IN THE GARAGE INCLUDING:

- 503 (10'x18') SPACES
- 10 (10'x20') LARGE VEHICLE SPACES


- 10 SPACES ARE REQUIRED ACCESSIBLE (ADA) SPACES

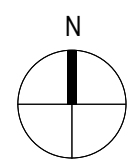

COLLIN COUNTY COURTHOUSE EXPANSION

PARKING GARAGE - LOWER LEVEL




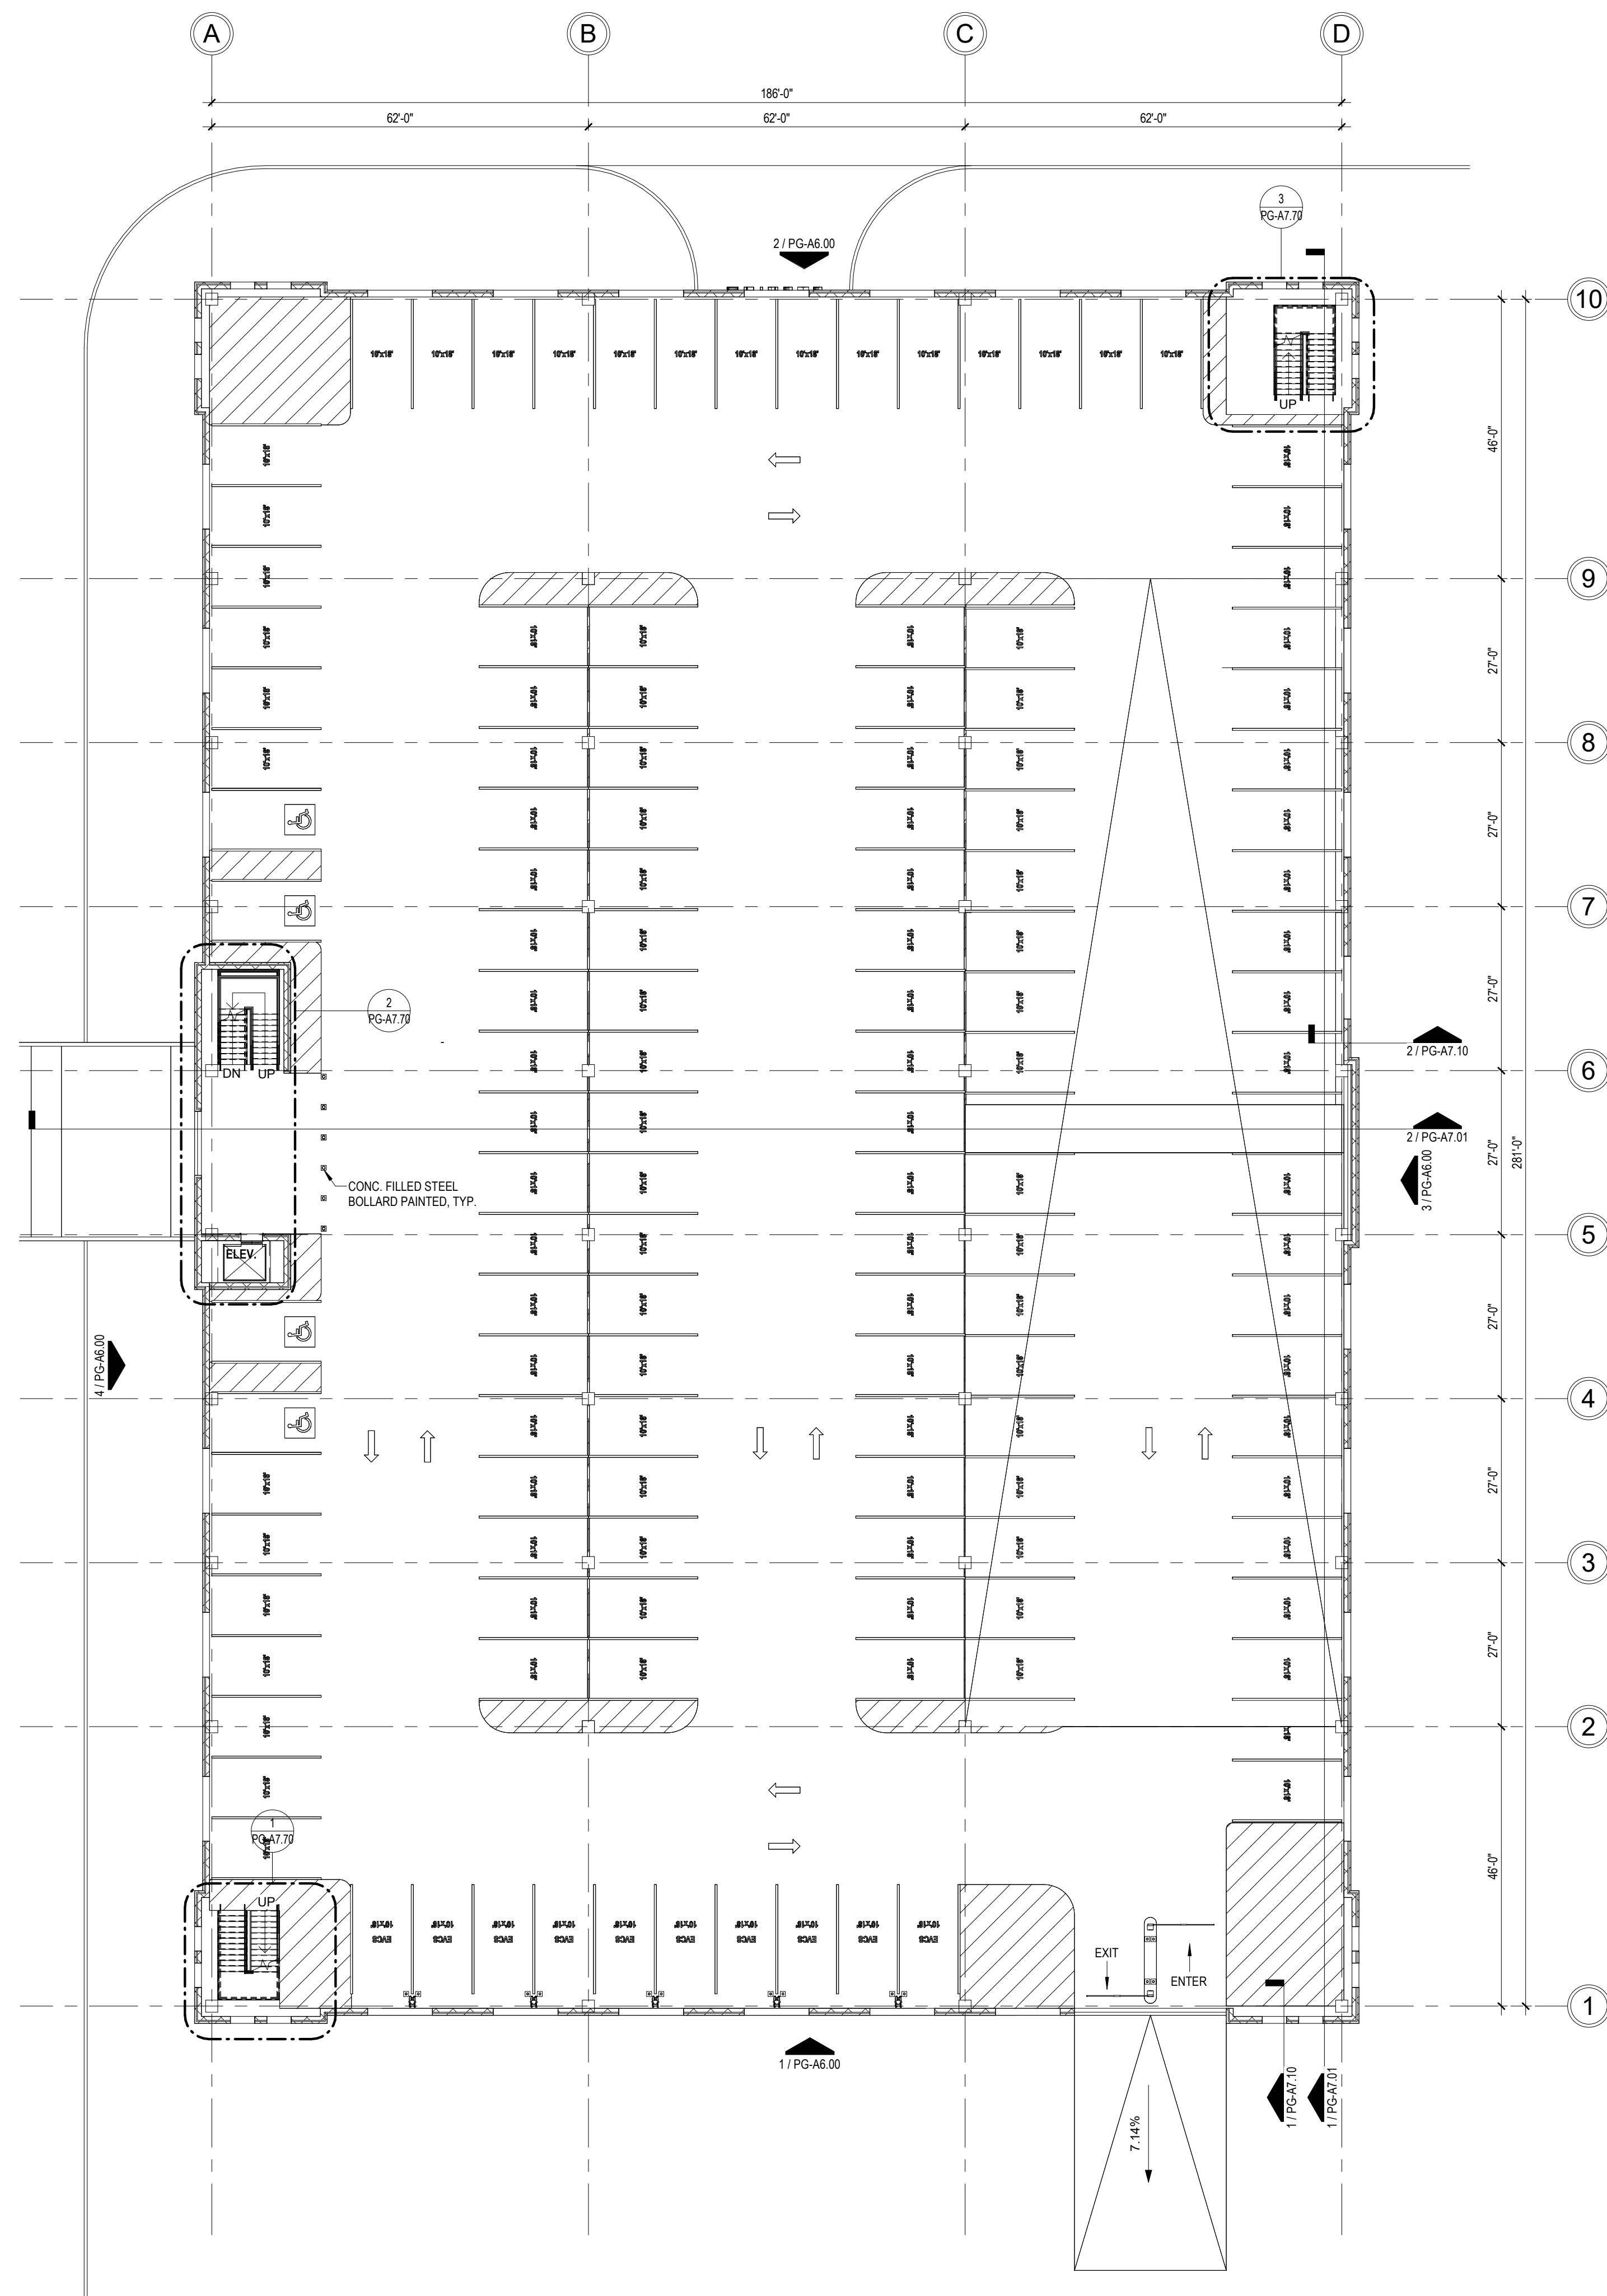

513 TOTAL PARKINGS SPACES IN THE GARAGE INCLUDING:

- 503 (10'x18') SPACES
- 10 (10'x20') LARGE VEHICLE SPACES


- 10 SPACES ARE REQUIRED ACCESSIBLE (ADA) SPACES

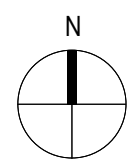

COLLIN COUNTY COURTHOUSE EXPANSION

PARKING GARAGE - LEVEL 1




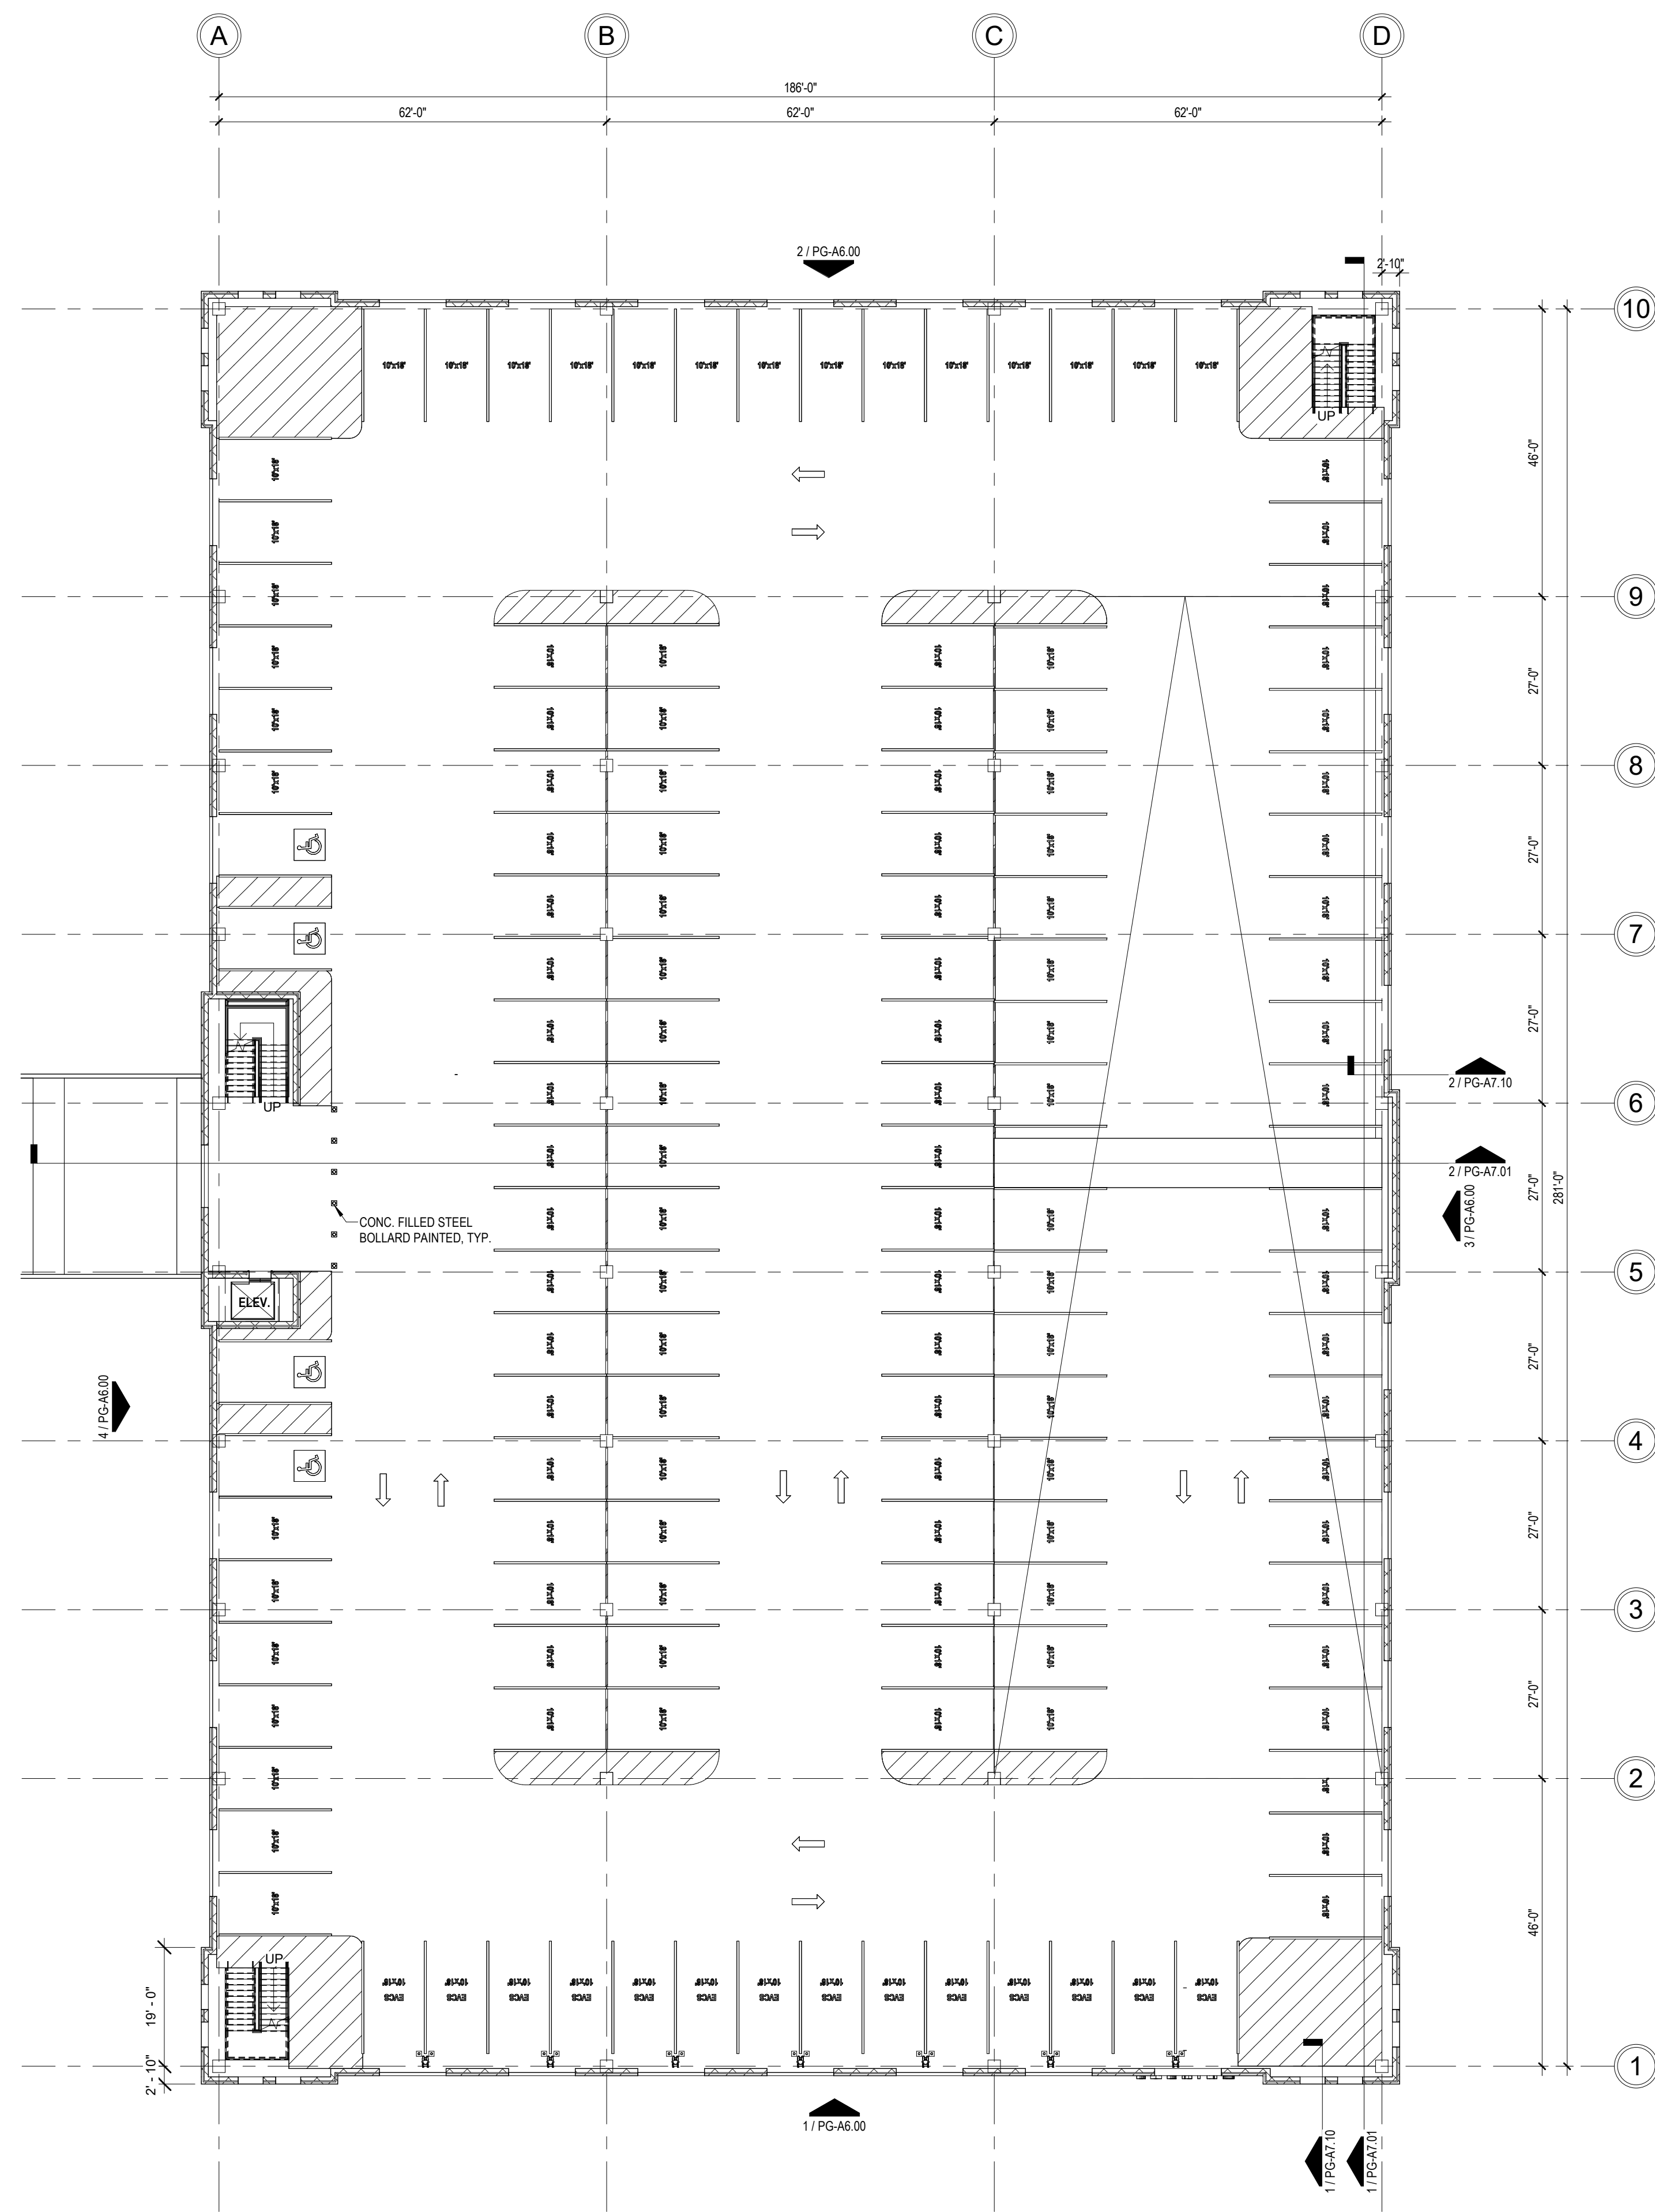

513 TOTAL PARKINGS SPACES IN THE GARAGE INCLUDING:

- 503 (10'x18') SPACES
- 10 (10'x20') LARGE VEHICLE SPACES


- 10 SPACES ARE REQUIRED ACCESSIBLE (ADA) SPACES

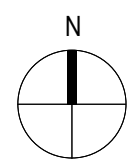

COLLIN COUNTY COURTHOUSE EXPANSION

PARKING GARAGE - LEVEL 2




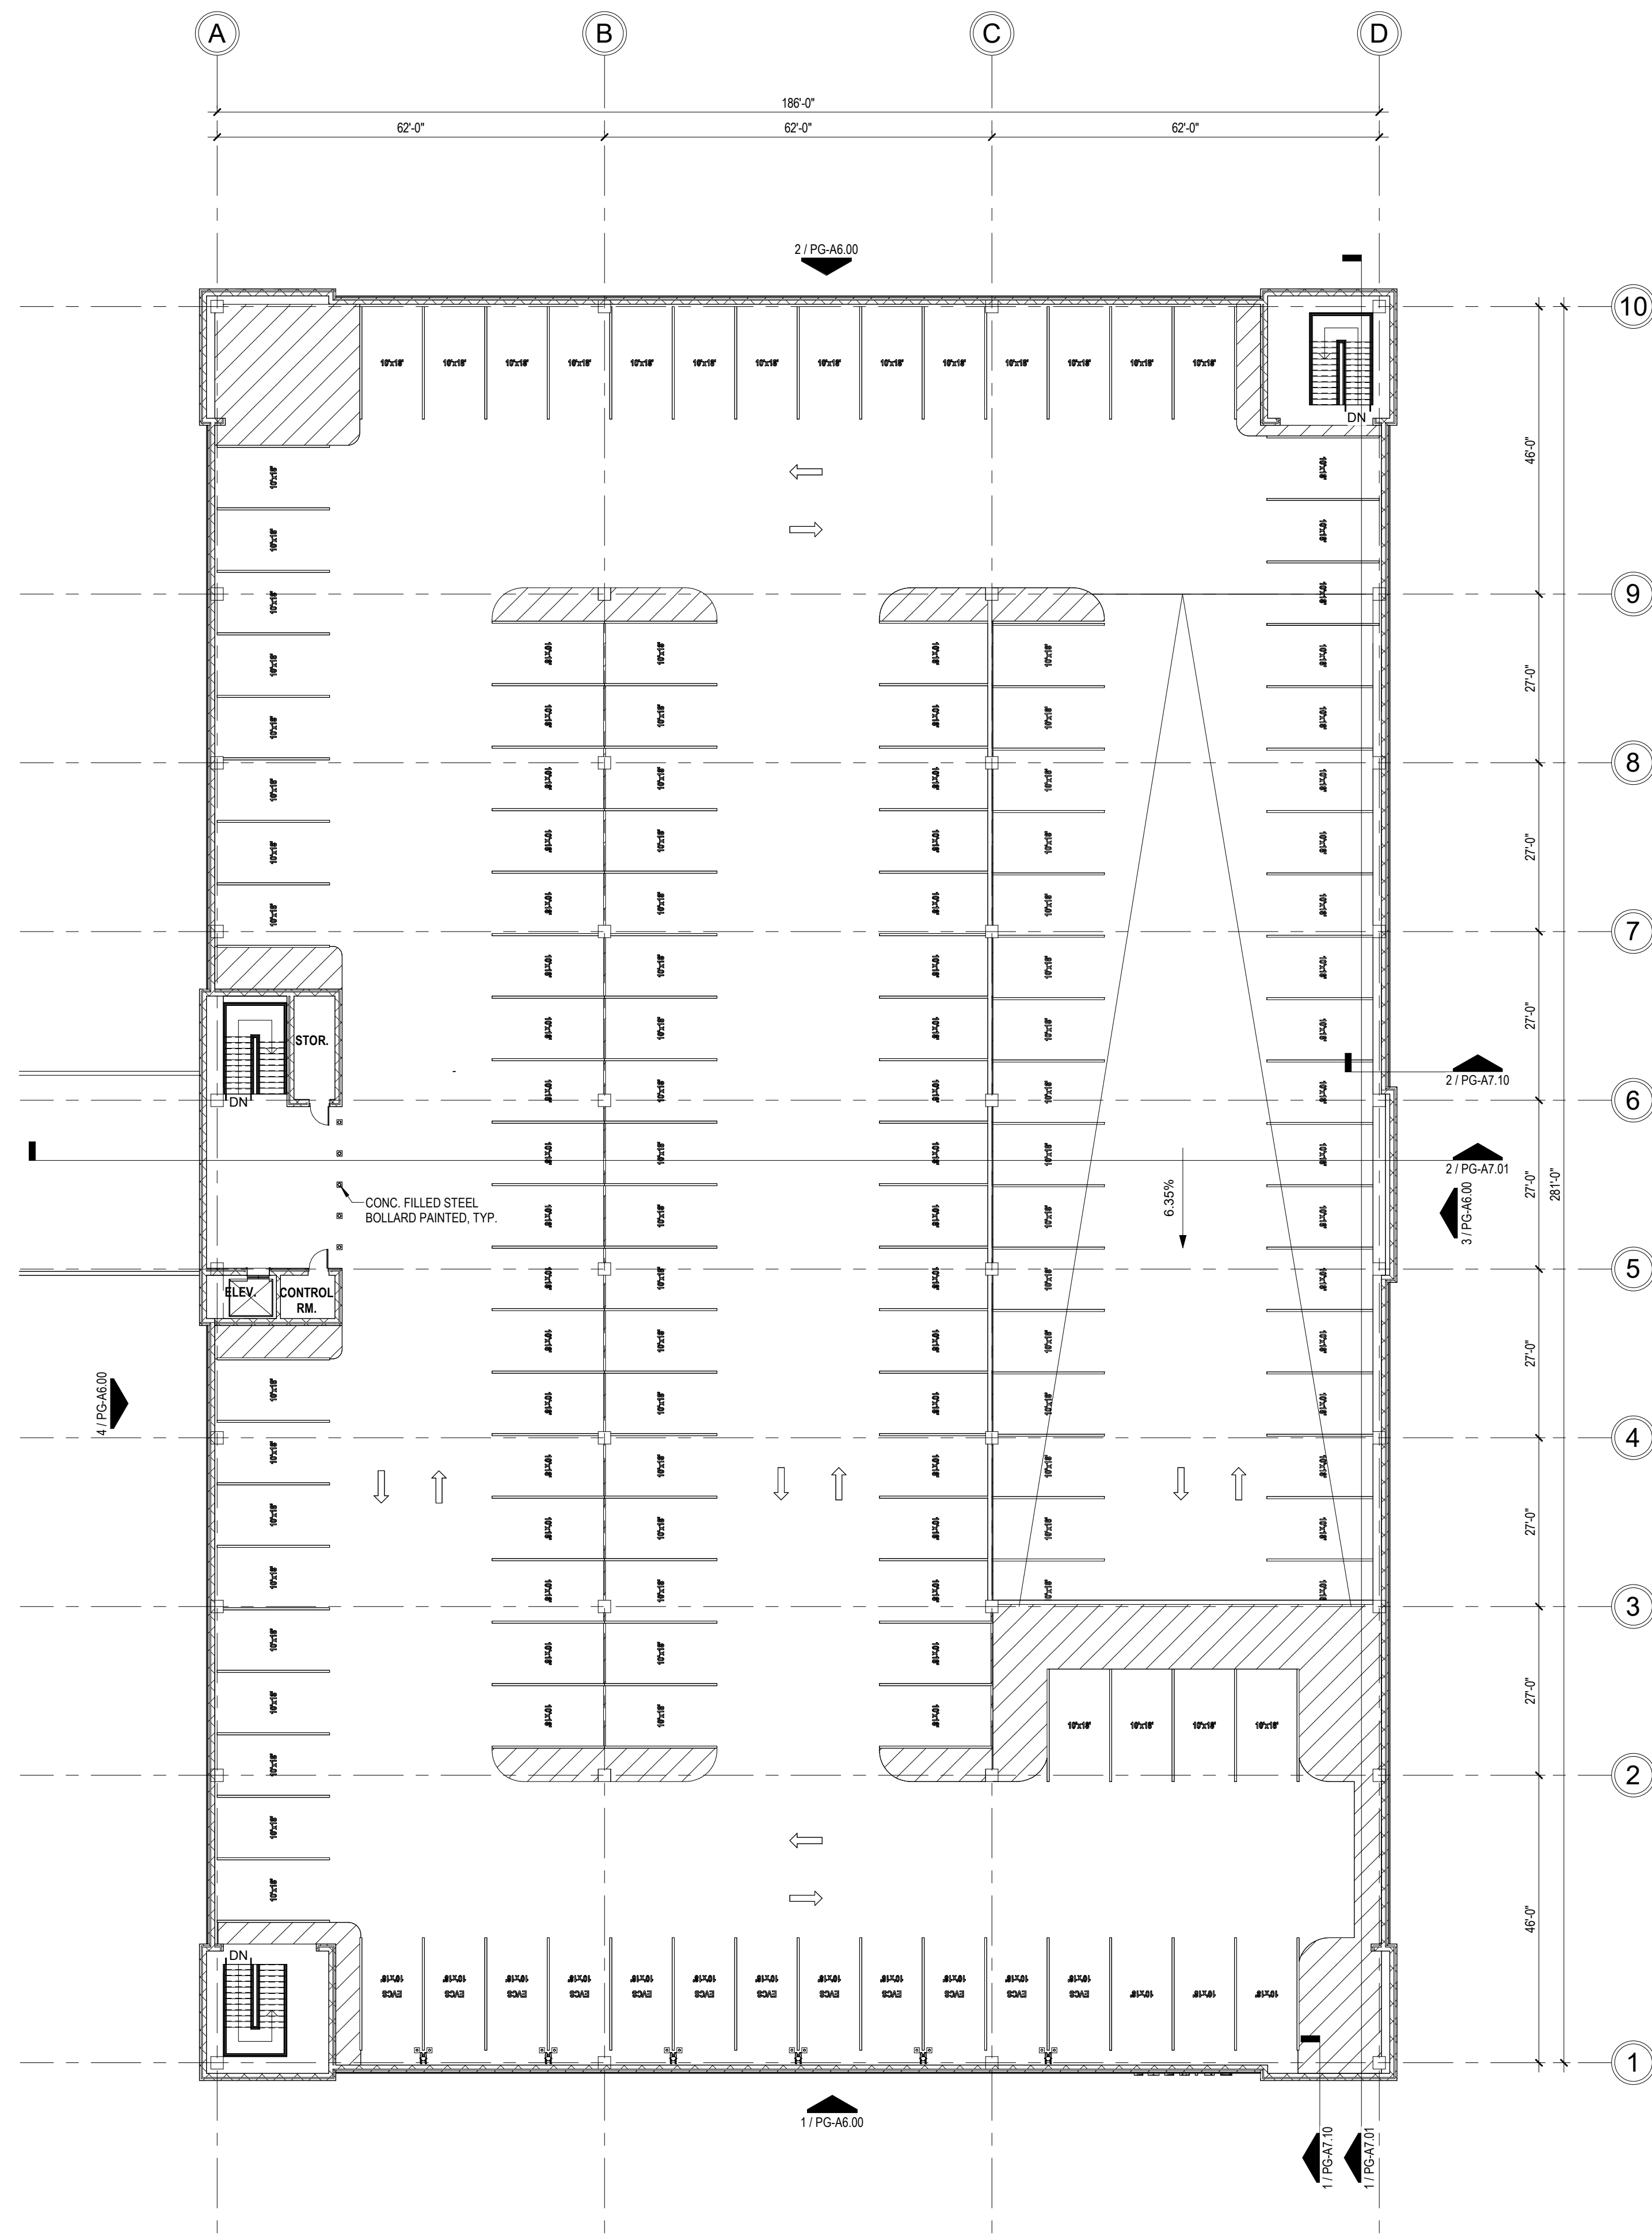

513 TOTAL PARKINGS SPACES IN THE GARAGE INCLUDING:

- 503 (10'x18') SPACES
- 10 (10'x20') LARGE VEHICLE SPACES


- 10 SPACES ARE REQUIRED ACCESSIBLE (ADA) SPACES

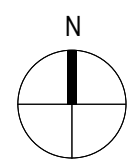

COLLIN COUNTY COURTHOUSE EXPANSION

PARKING GARAGE - LEVEL 3




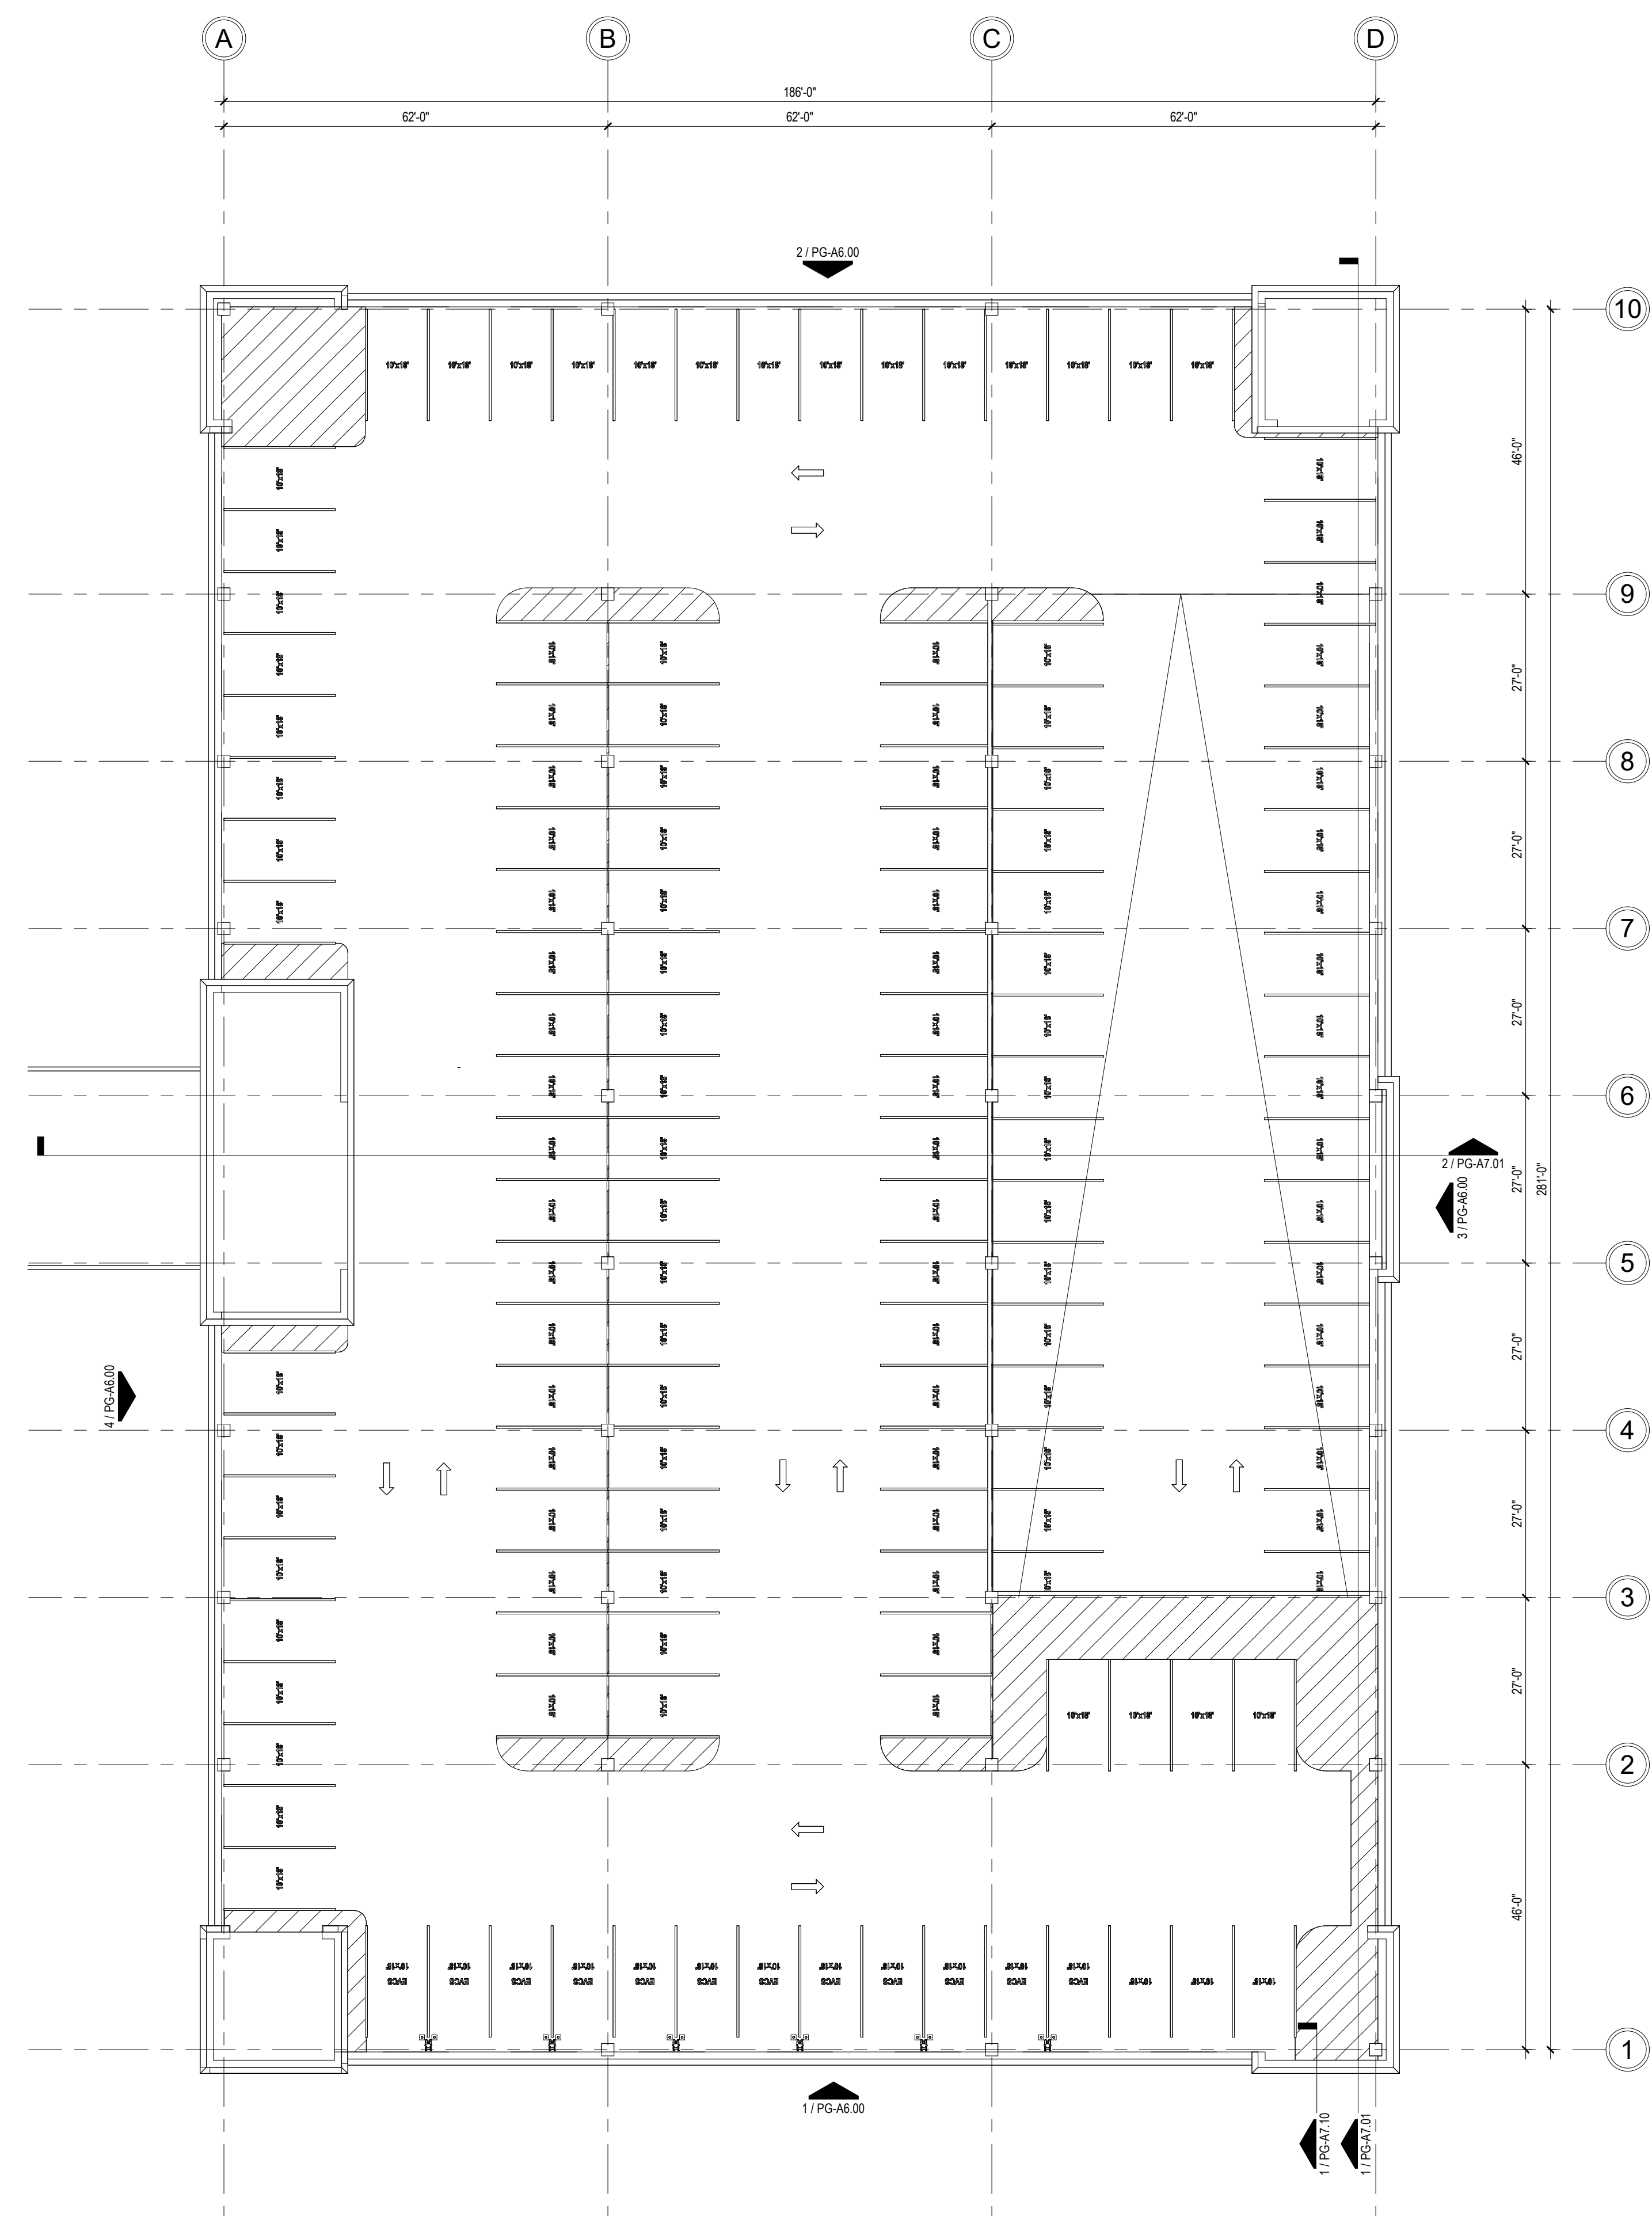

513 TOTAL PARKINGS SPACES IN THE GARAGE INCLUDING:

- 503 (10'x18') SPACES
- 10 (10'x20') LARGE VEHICLE SPACES





- 10 SPACES ARE REQUIRED ACCESSIBLE (ADA) SPACES

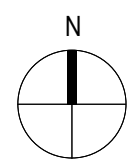

COLLIN COUNTY COURTHOUSE EXPANSION


PARKING GARAGE - LEVEL 4



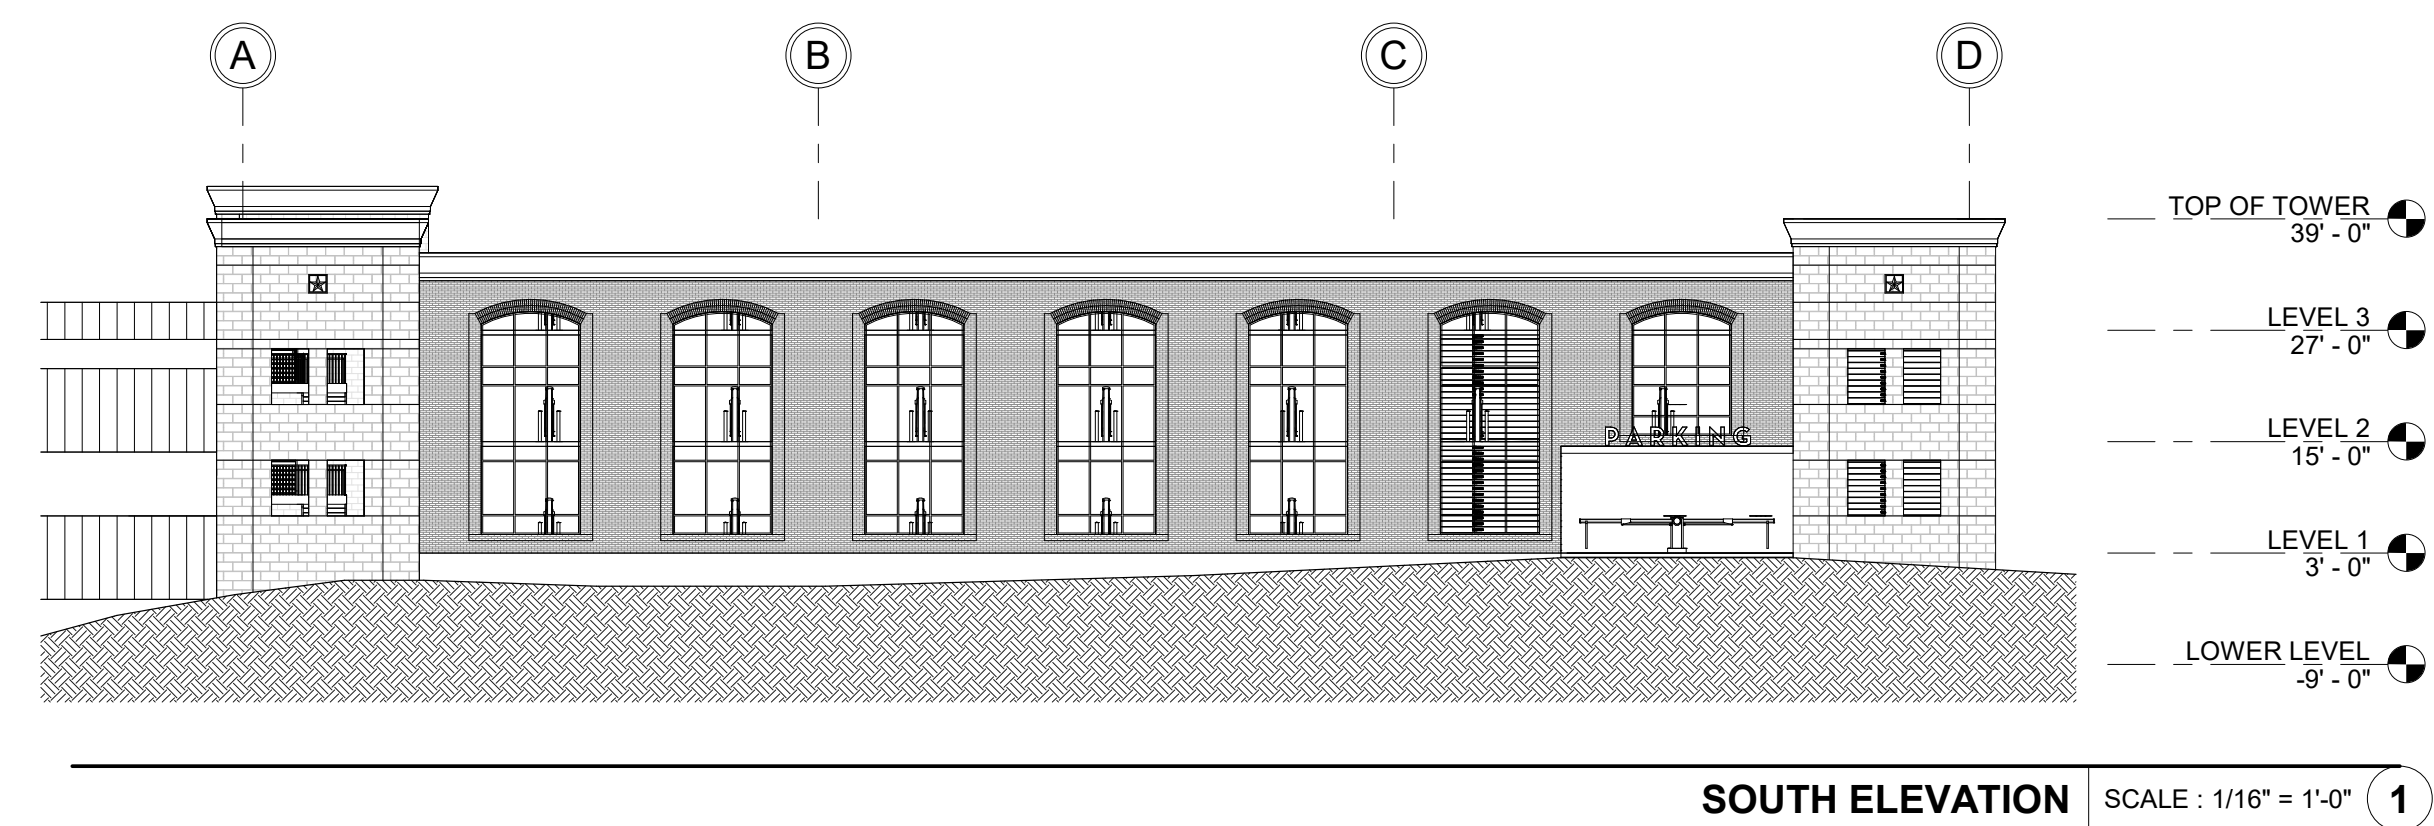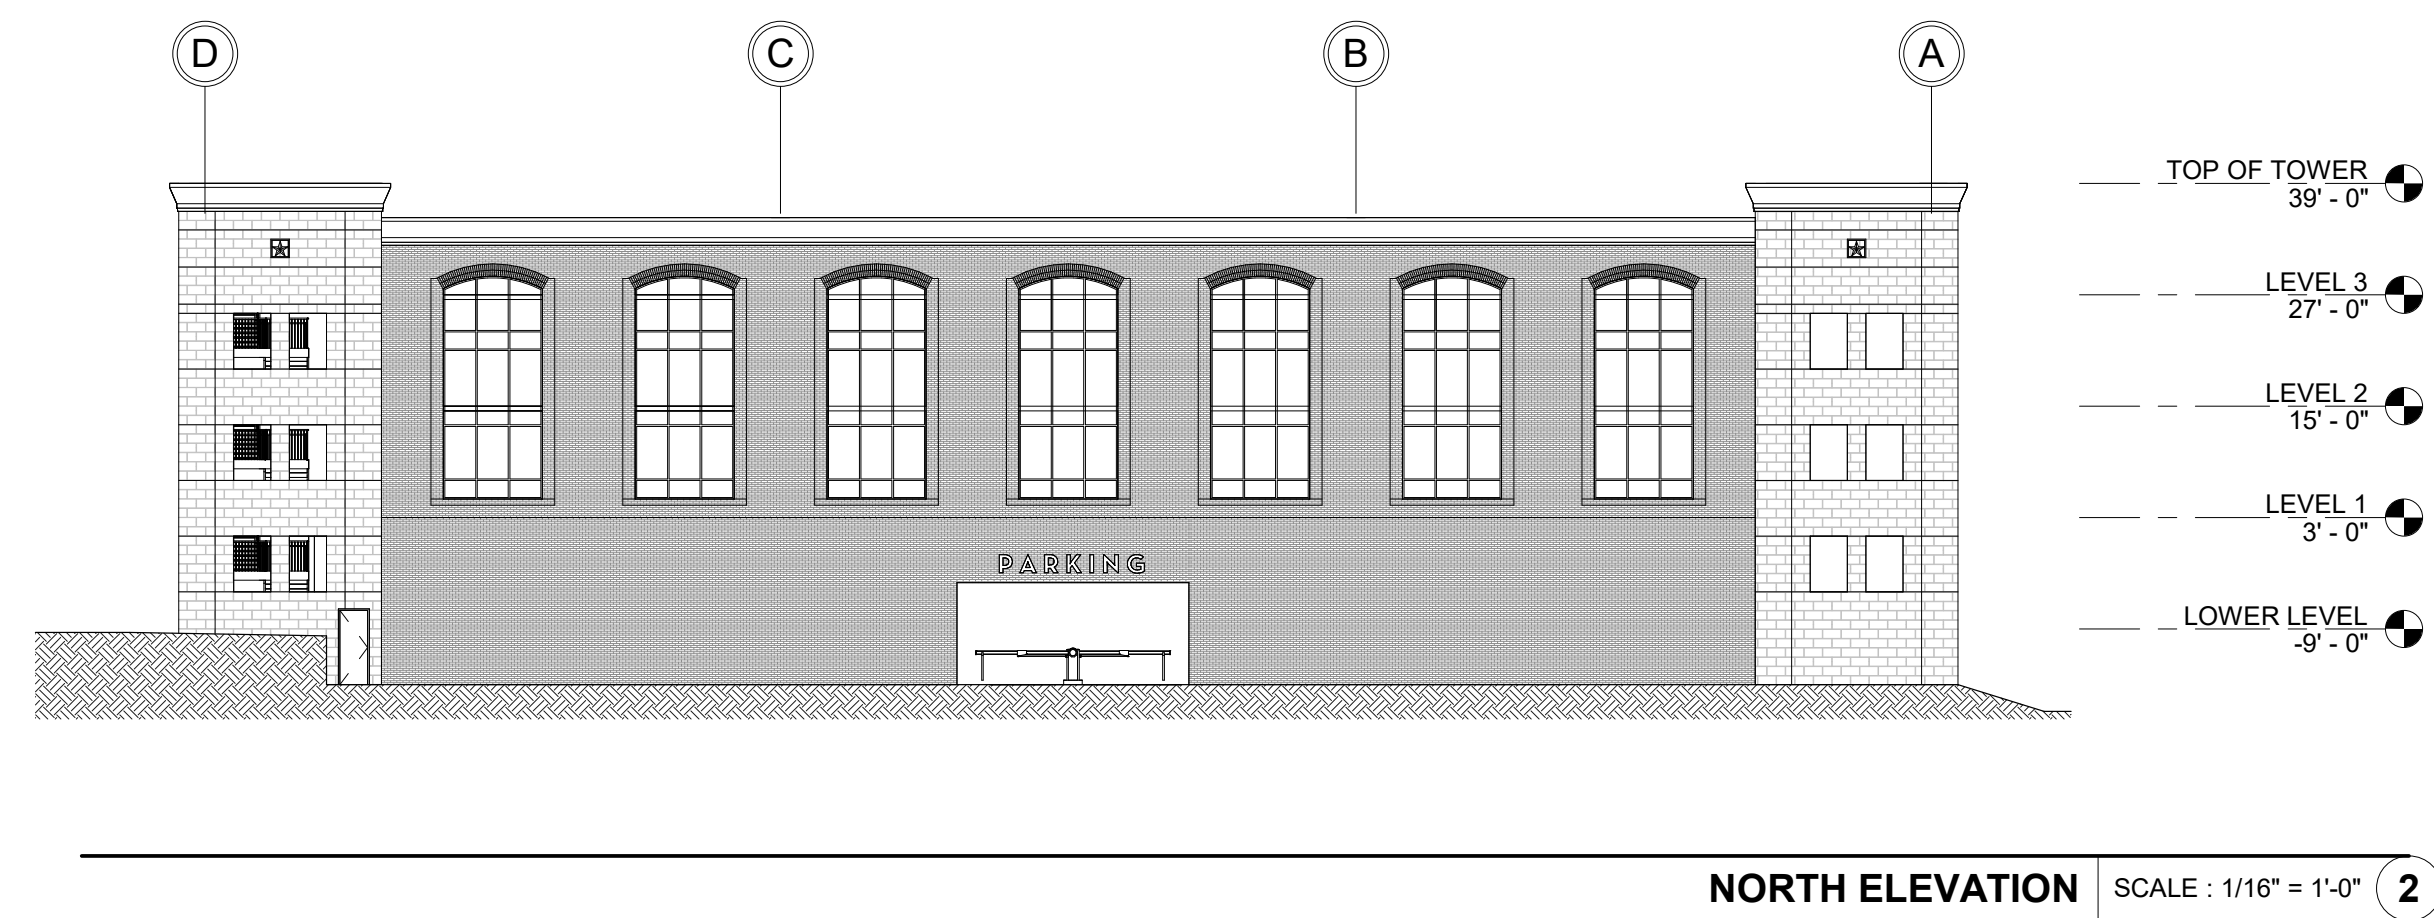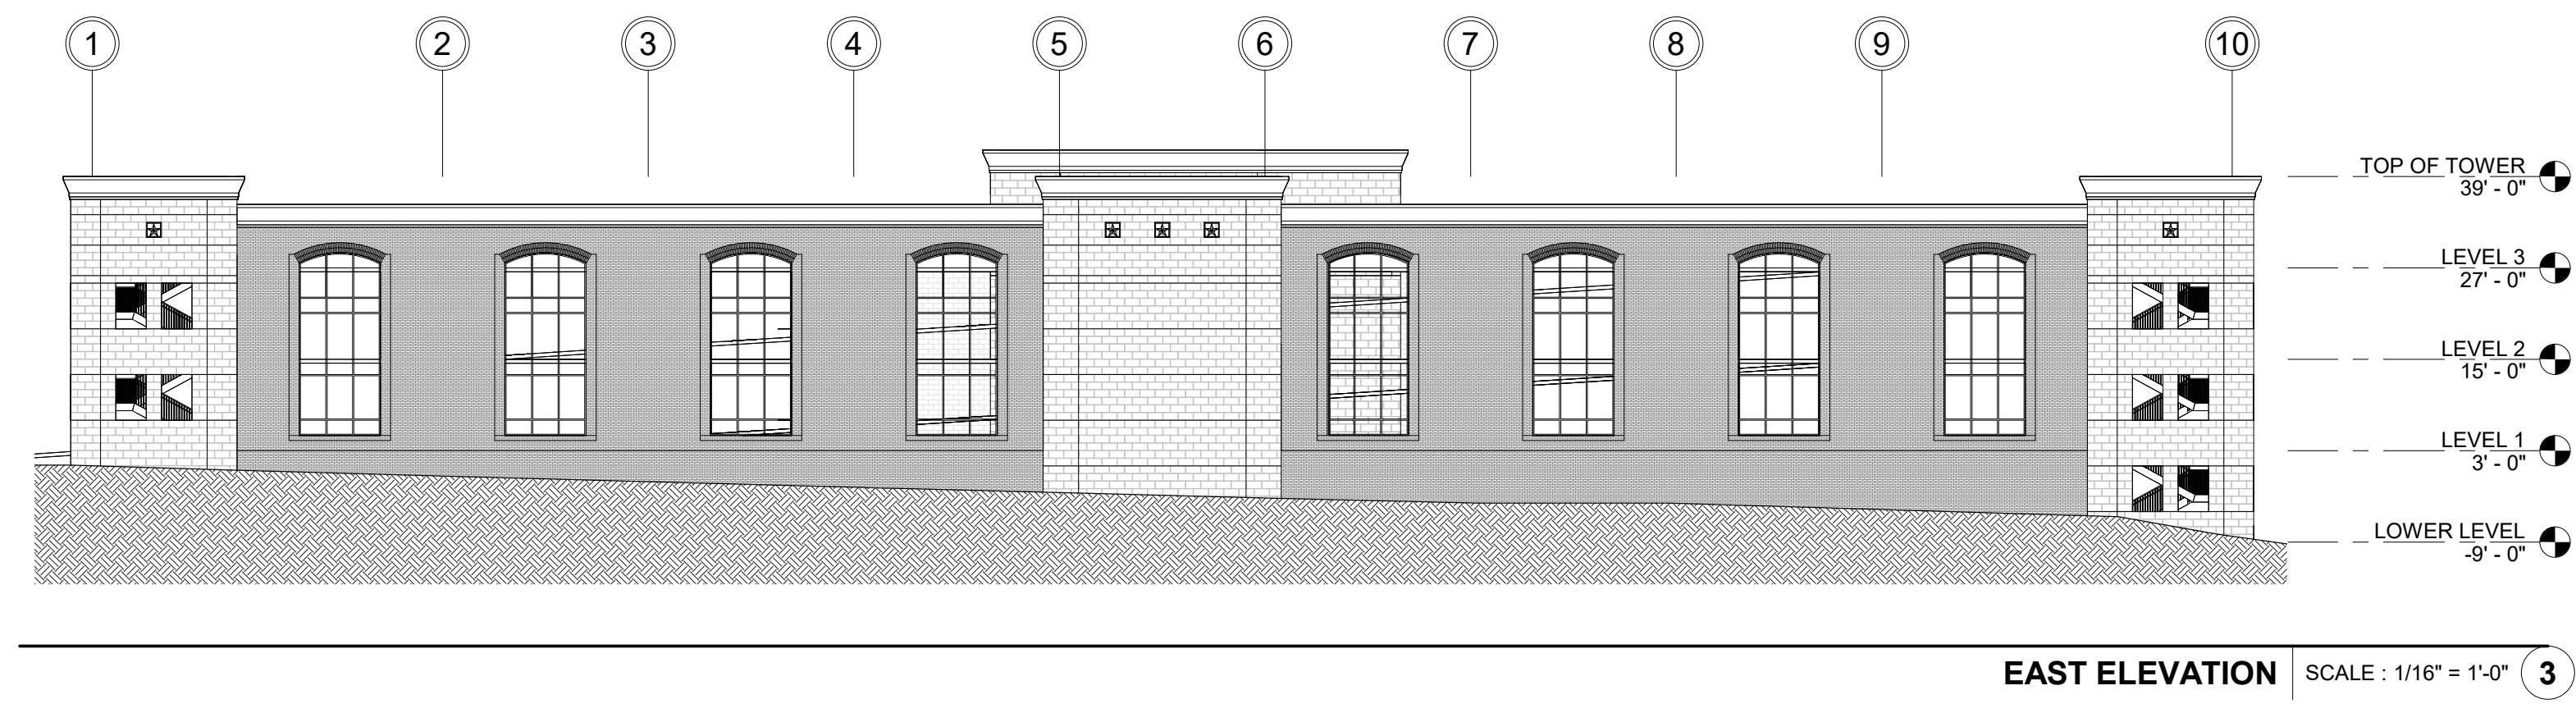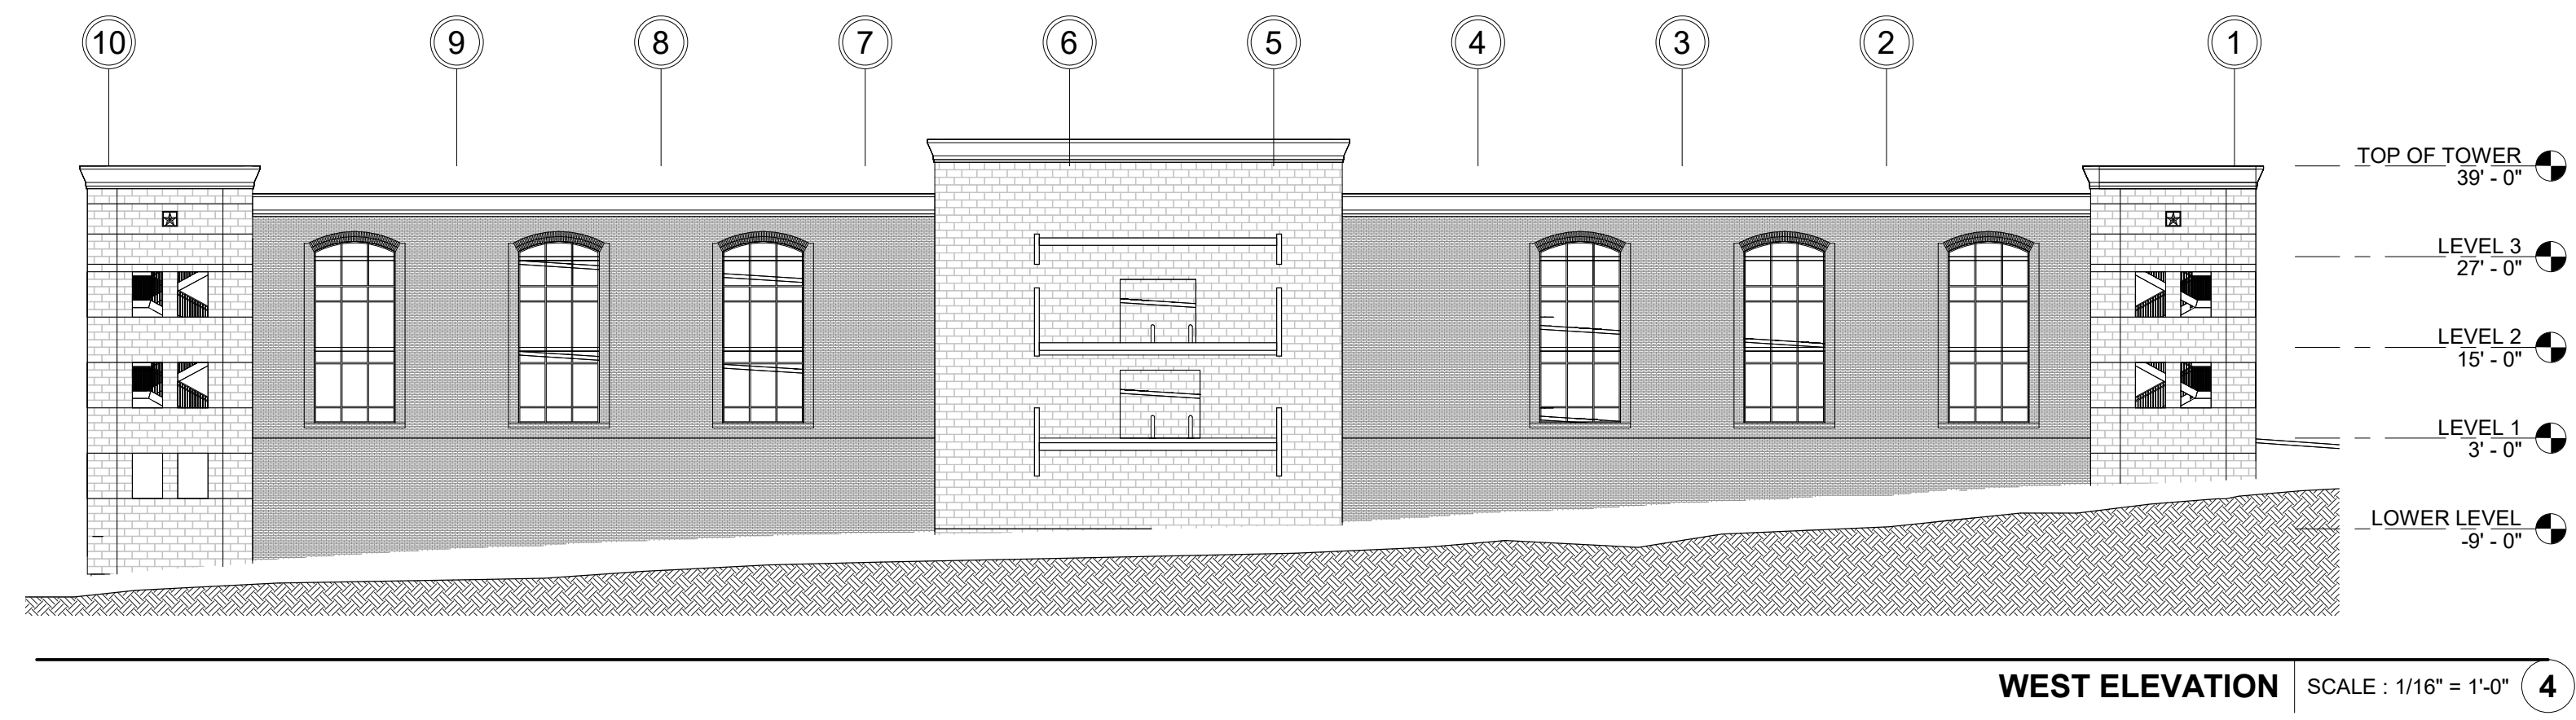


COLLIN COUNTY COURTHOUSE EXPANSION
GARAGE ELEVATIONS



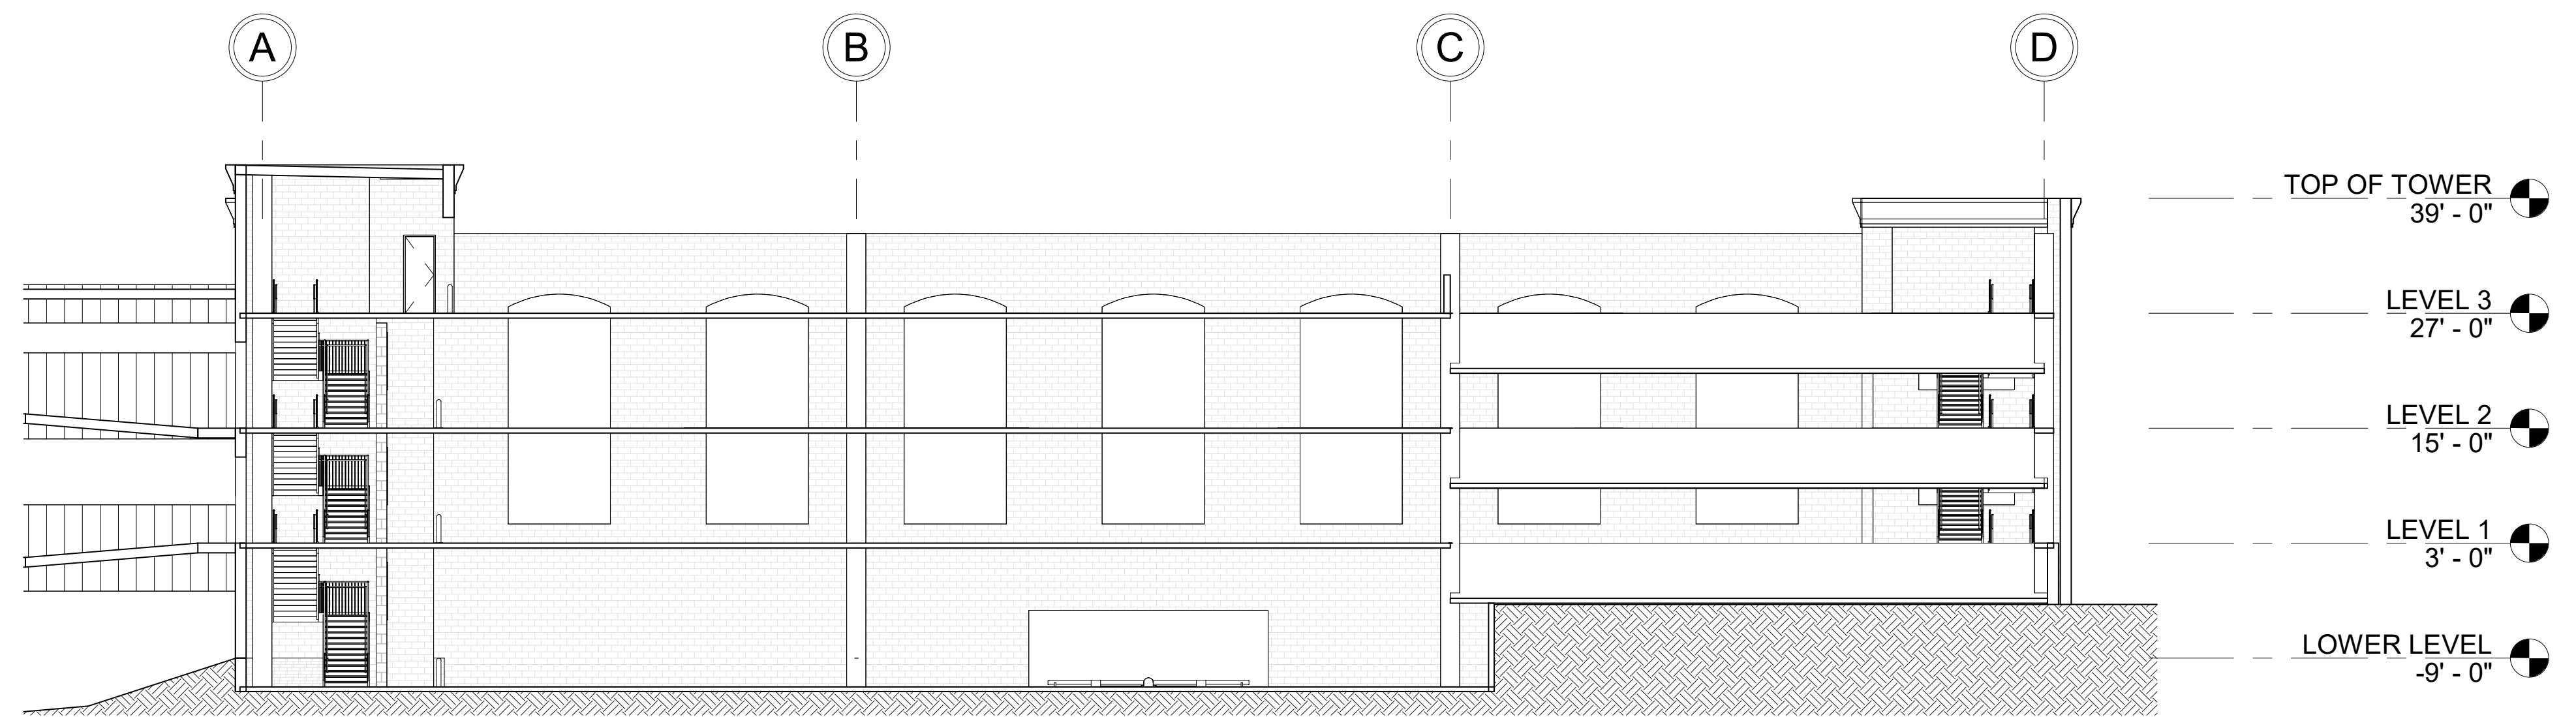

TRANSVERSAL SECTION SCALE : 1/16" = 1'-0" **2**

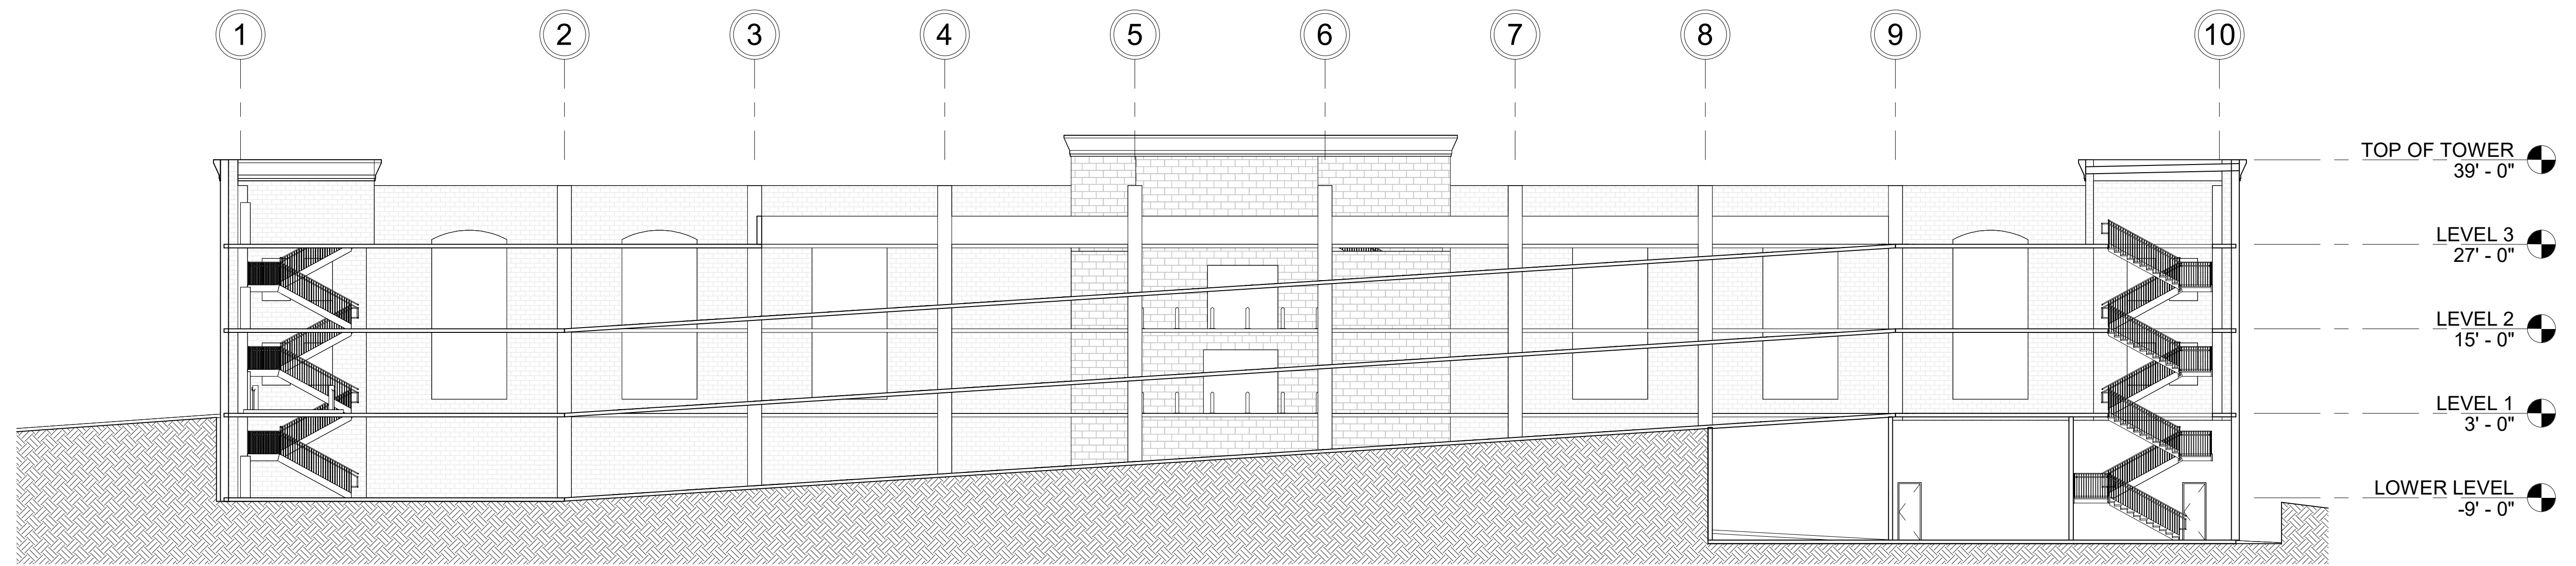

LONGITUDINAL SECTION SCALE : 1/16" = 1'-0" **1**

COLLIN COUNTY COURTHOUSE EXPANSION

GARAGE SECTIONS






COLLIN COUNTY COURTHOUSE EXPANSION

PEDESTRIAN BRIDGE FROM EMPLOYEE GARAGE




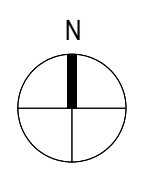

COLLIN COUNTY COURTHOUSE EXPANSION

BRIDGE FLOOR PLAN LEVEL 1


PGAL

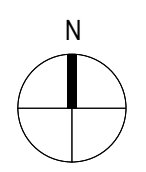

COLLIN COUNTY COURTHOUSE EXPANSION

BRIDGE FLOOR PLAN LEVEL 2

PGAL

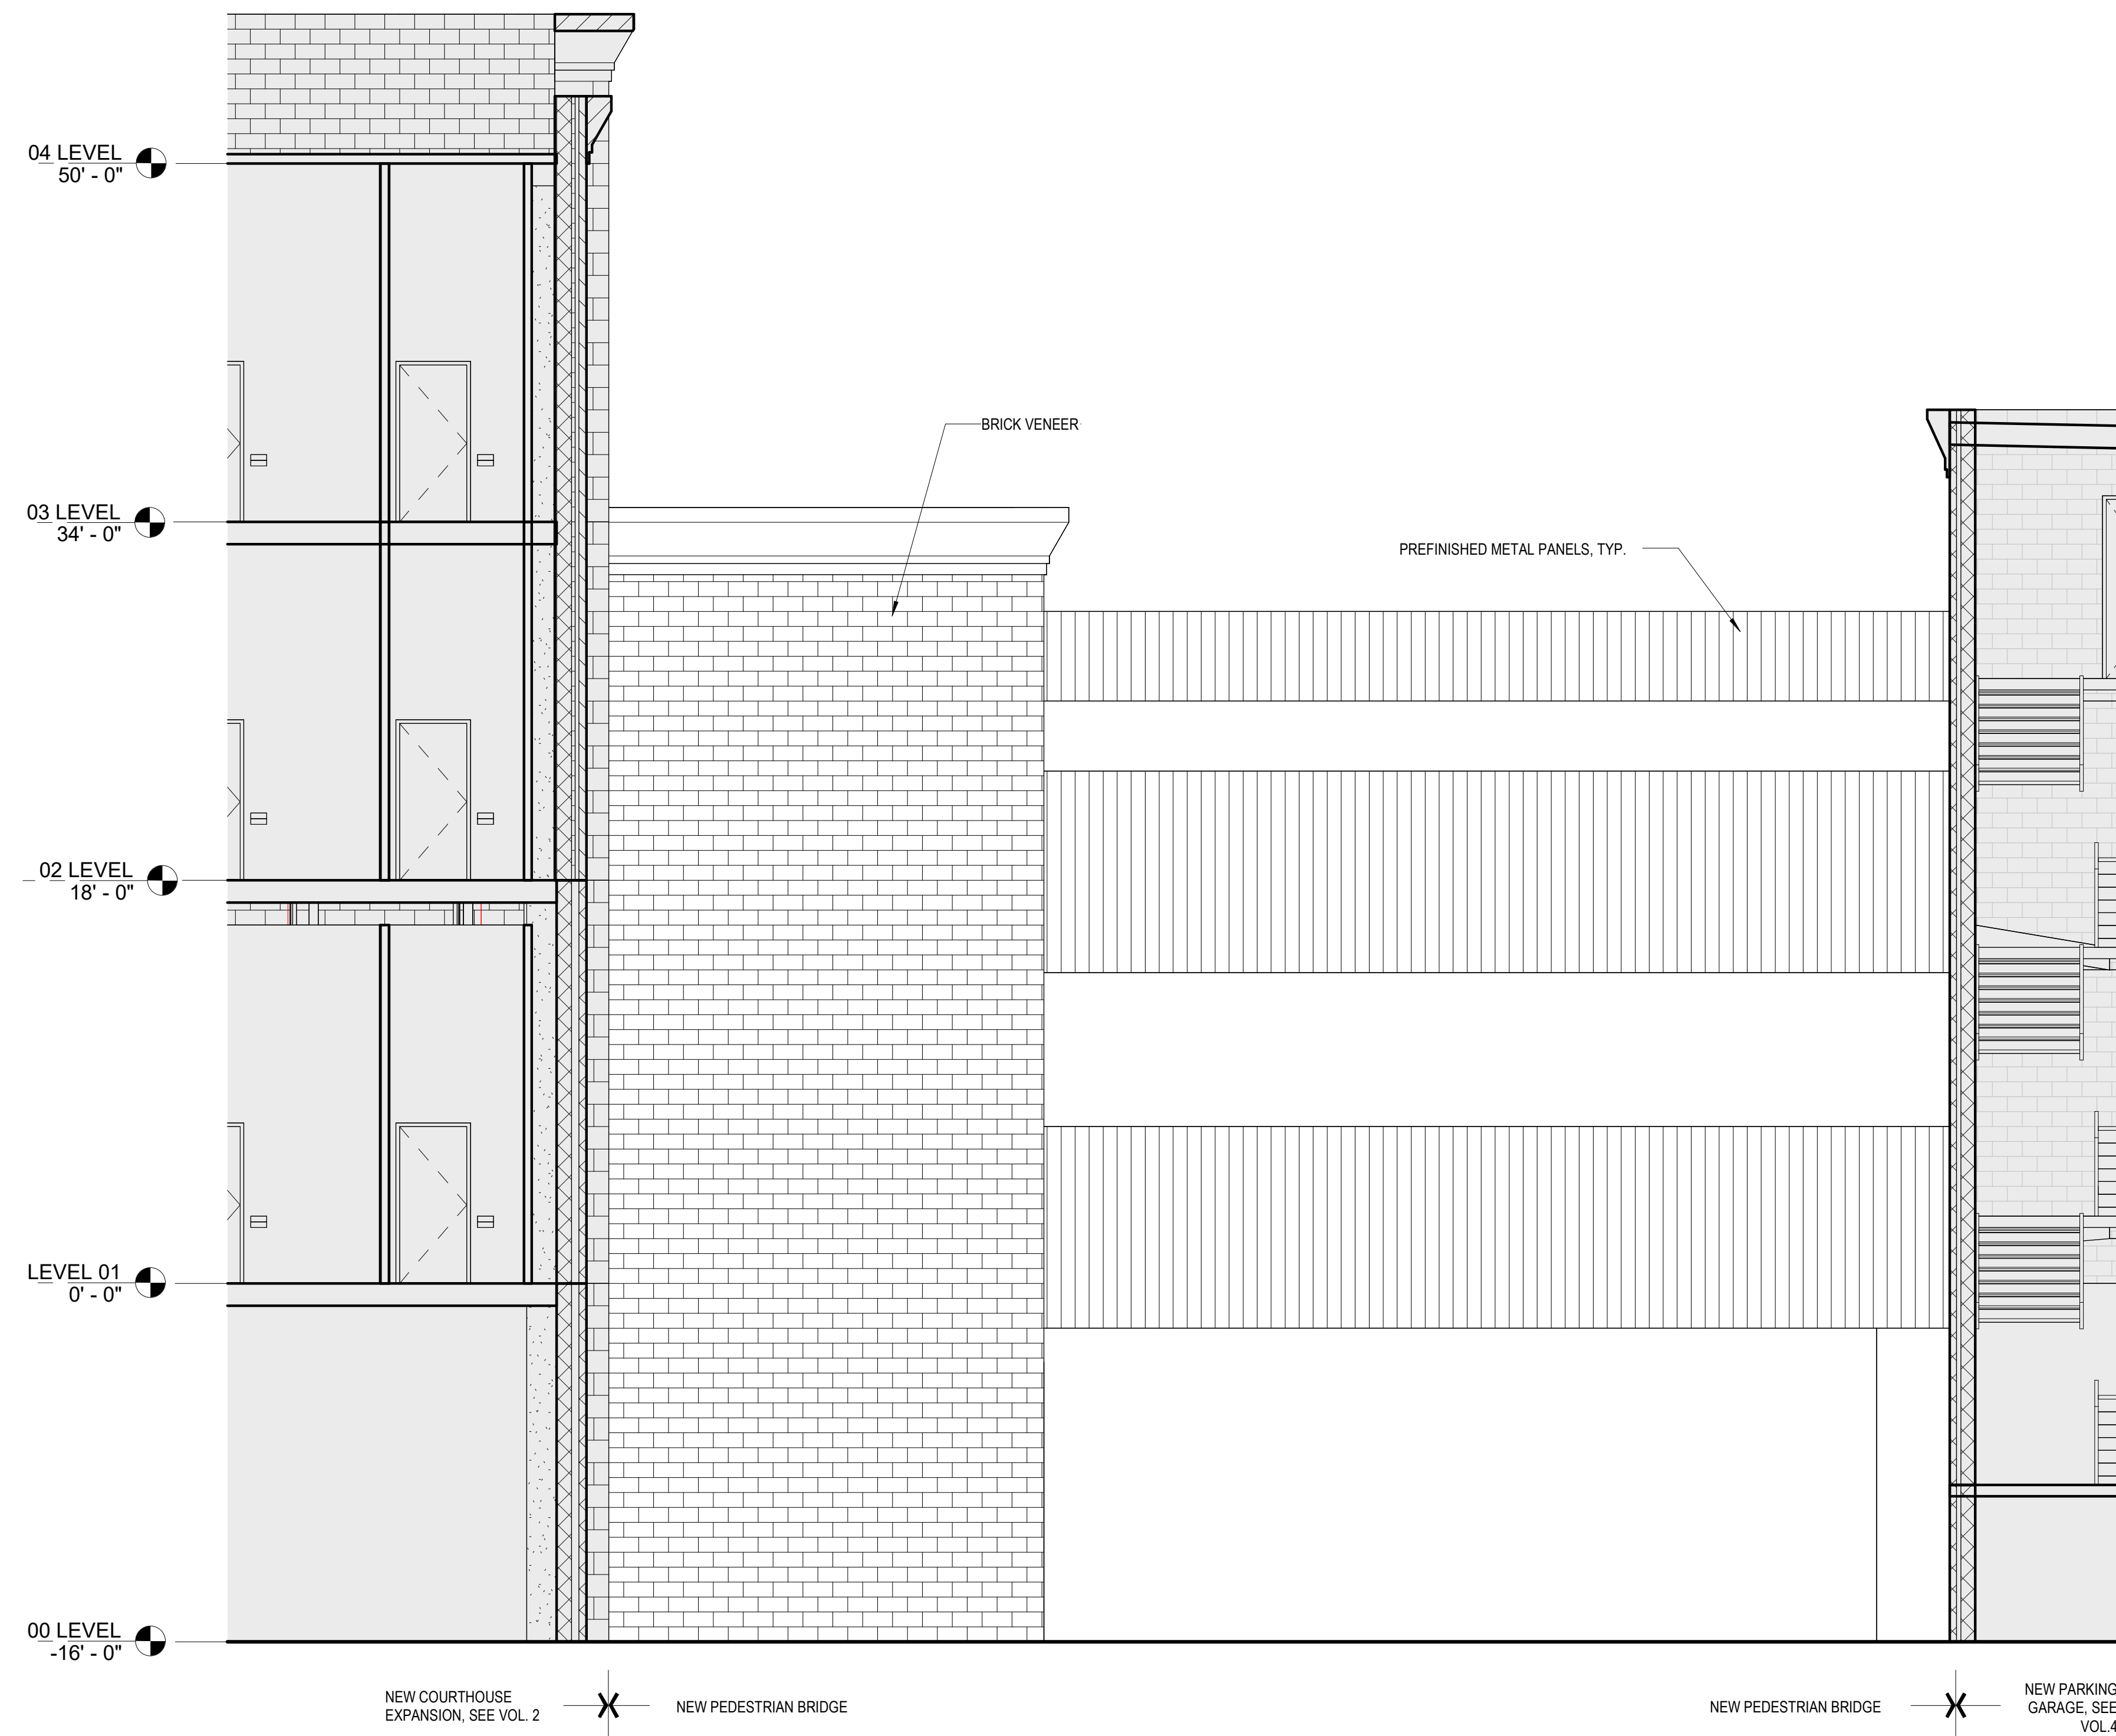

COLLIN COUNTY COURTHOUSE EXPANSION

BRIDGE ELEVATION

COLLIN COUNTY COURTHOUSE EXPANSION

BRIDGE SECTIONS

PGAL