

**Collin County Precinct 3 Justice of the Peace
CRITERION CONTRACTORS CHANGE PROPOSAL**

Date: 12/30/2021

Change Proposal # 7

Project #: 21-48

Description: Changes based on city requirements for Bollard installation and landscape adjustments per drawing A1 issued December 06, 2021

	Qty	Units	Unit Cost	Cost	Total	Comments
Striping/Moving Wheel Stops	1	ea	1505	1505	1505	Assumes extra wheel stops will be relocated somewhere onsite.
Concrete	1	ea	1200	1200	1200	
Landscape Adjustments	1	ea	7792	7792	7792	includes 22 3 gal harbor dwarf Nandina, demo, bed prep, irrigation repairs.
Added Supervision	1	ea	500	500	500	
		ea		0	0	
				0	0	

Bid \$

Subtotal	\$10,997.00
Overhead and Profit @ 10%	\$1,099.70
Bond Cost @ 3%	\$362.90
Total	\$12,459.60

Added Contract days (calendar days) 30

Revised 1/3/2022 to change plant count from 100 to 22


Criterion Contractors Inc.

APPROVED


[Signature] 2/3/2022
[Signature] 1.4.22

NOTES BY SYMBOL:


- ① EXISTING FINISH - SET FOLLOWING SHEETS FOR WORK UNDER THIS SYMBOL.
- ② EXISTING EXTERIOR ALUMINUM & GLASS SMOOTHFINISH, FACE BRICK & PAINTED CONCRETE WALLS TO REMAIN.
- ③ EXISTING PLANT BEDS, REMOVE EXISTING STAIRS & INSTALL NEW HANDRAILS TO EXISTING CONCRETE WALKWAYS. 
- ④ EXISTING LAMP AREAS TO REMAIN.
- ⑤ EXISTING CONCRETE SIDEWALKS TO REMAIN UNLESS NOTED.
- ⑥ EXISTING CONCRETE 4" FINISH CURB TO REMAIN.
- ⑦ EXISTING CONCRETE PARKING & DRIVEWAY FINISH TO REMAIN.
- ⑧ REMOVE EXISTING CONCRETE WHEEL STOPS, TYPICAL FOR MARKED LOCATIONS, RETURN 5" TO OTHER & REINSTALL 2" IN MARKED AREAS. CHECK FOR SLOPE COMPLIANCE.
- ⑨ EXISTING PAINTED PARKING STRIPS TO REMAIN, TYPICAL UNLESS NOTED.
- ⑩ EXISTING PAINTED PARKING STRIPS TO REMAIN, TYPICAL UNLESS NOTED.
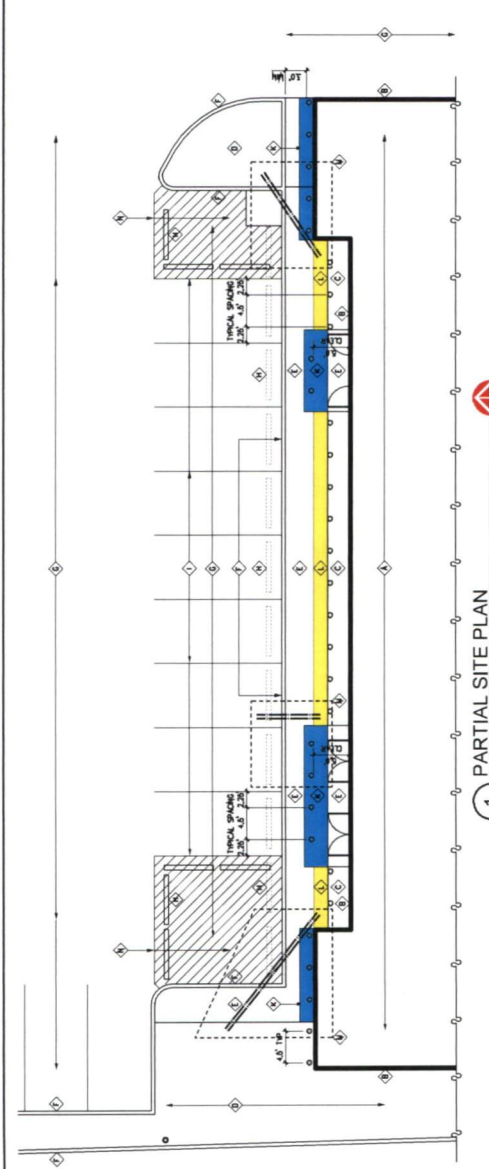


1 PARTIAL SITE PLAN 1/8" = 1'-0"

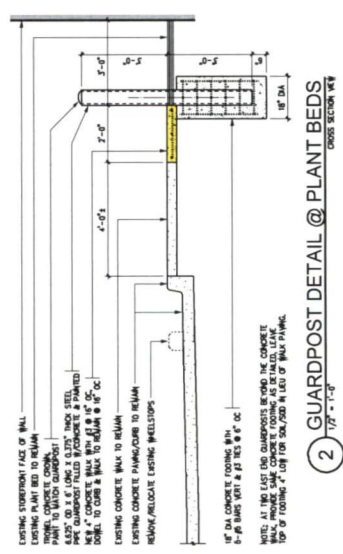

2 GUARDPOST DETAIL @ PLANT BEDS CROSS SECTION VIEW 1/2" = 1'-0"

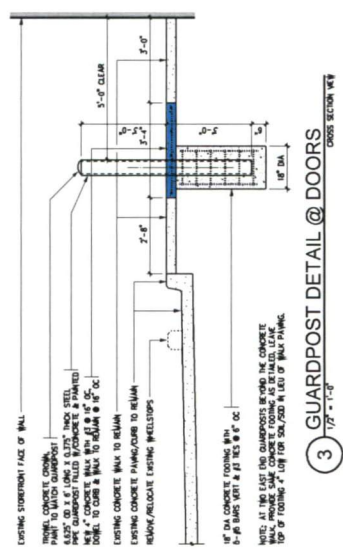

3 GUARDPOST DETAIL @ DOORS CROSS SECTION VIEW 1/2" = 1'-0"

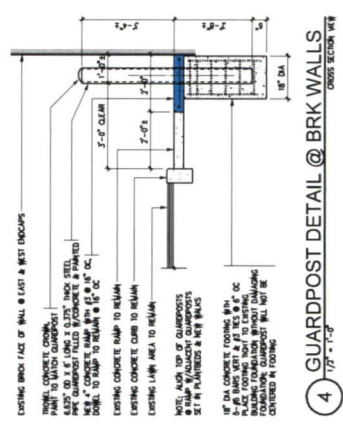

4 GUARDPOST DETAIL @ BRK WALLS CROSS SECTION VIEW 1/2" = 1'-0"



12/08/21

MODIFICATIONS TO
**PRECINCT 3
CONSTABLE
& JUSTICE OF
THE PEACE**
SECOND FLOOR
500 E PARK BOULEVARD
PLANO, TEXAS 75074
SHEET TITLE
**PARTIAL SITE PLAN &
GUARD POST DETAILS**

PROJECT NUMBER
1817
DATE
JANUARY 2021
REVISION DATE
DECEMBER 06, 2021
SHEET NUMBER
A1