



**Collin County
Justice Center
Hike and Bike Trail**

May 27, 2009



HIKE AND BIKE TRAILS PLAN

LEGEND


- Bridge
- Off-Grade Crossing
- Six City Trail
- Extra-territorial Jurisdiction
- Hike and Bike Trails
- Rail Road
- Roads
- Parkland
- School Sites
- Lakes
- Creeks
- Flood Plain

* Original Adoption 3-23-04 (Ordinance No. 2004-03-035)
 * Amendment #1: 10-18-05 - Revised sections of Ridge Road and Stonebridge Drive north of Bloomdale Road (Ordinance No. 05-10-133)
 * Amendment #2: 4-4-06 - realigned the trail in the vicinity of the intersection of the Irving Water Distribution Line Easement and the East Fork of the Trinity River (Ordinance No. 2006-04-042)
 * Amendment #3: 8-3-06 - Adding, reconfiguring, and eliminating various hike and bike sections (Ordinance No. 2006-08-056)

EXHIBIT A


Source: City of McKinney GIS Department Data

3 June 2006
FIGURE 9.3

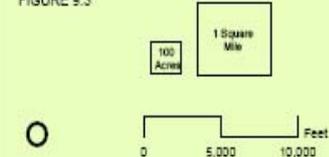


PARKS AND FACILITIES

1. A. Hardy Eubanks, Jr. Park
2. Al Ruschhaupt Soccer Complex
3. Alex Clark Disc Golf Course
4. Ash Woods Park
5. Aviator Park
6. Carey Cox Memorial Park
7. Central Park
8. Cottonwood Park
9. Day Labor Plaza
10. Dr. Charles B. McKissick Park
11. Dr. Glenn Mitchell Memorial Park
12. E. A. Randles Park
13. Erwin Park
14. Ezra Lee (Tinker) Taylor Park
15. Falcon Creek Park
16. Finch Park
17. Fitzhugh Park
18. Gabe Nesbitt Community Park
19. Hill Top Park
20. Horizon Park
21. Inspiration Park
22. Jim Leebetter Park
23. John M. Whisenant Park
24. Katherine B. Winniford Park
25. Mary Will Craig Park
26. McKinney Community Center
27. McKinney Soccer Complex @ Craig Ranch
28. Mouzon Ball Fields
29. Murphy Park
30. North Park & Juanita Maxfield Swimming Pool
31. Oak Hollow Golf Course
32. Old Settlers' Park & Recreation Center
33. Rowlett Creek Park
34. Senior Recreation Center
35. Serenity Park
36. Tom Allen Jr. Park
37. Towne Lake Disc Golf
38. Towne Lake Park
39. Valley Creek Park
40. W. B. Finney Park
41. Wattle Park
42. Wilson Creek Nature Trail
43. Wilson Creek Softball Complex

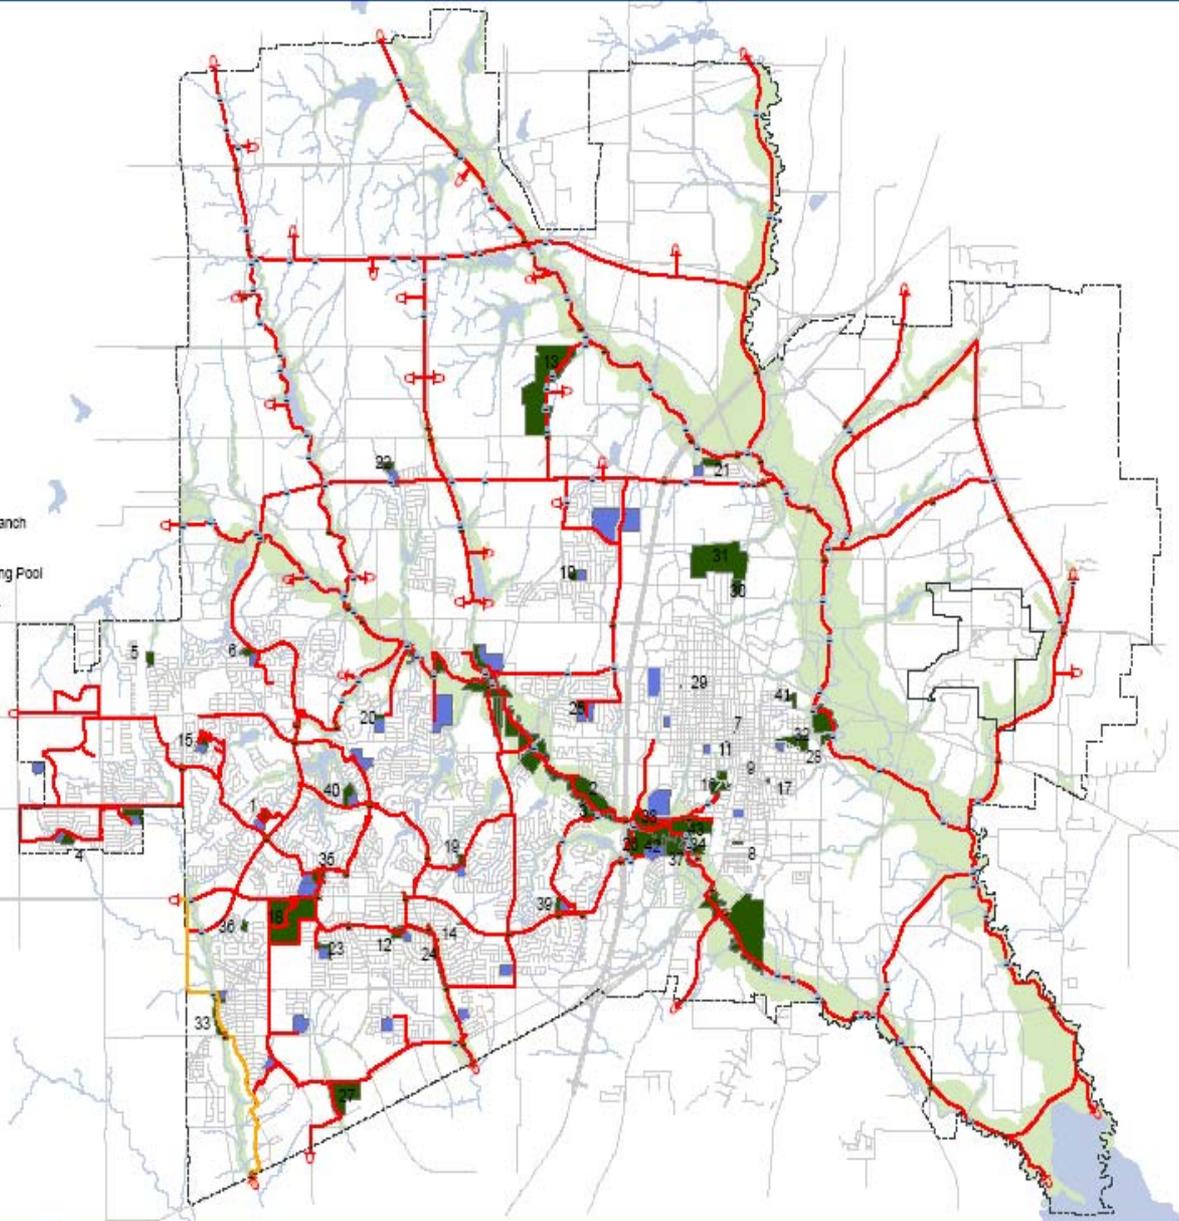

Justice Center Site with City of McKinney Trail Plan

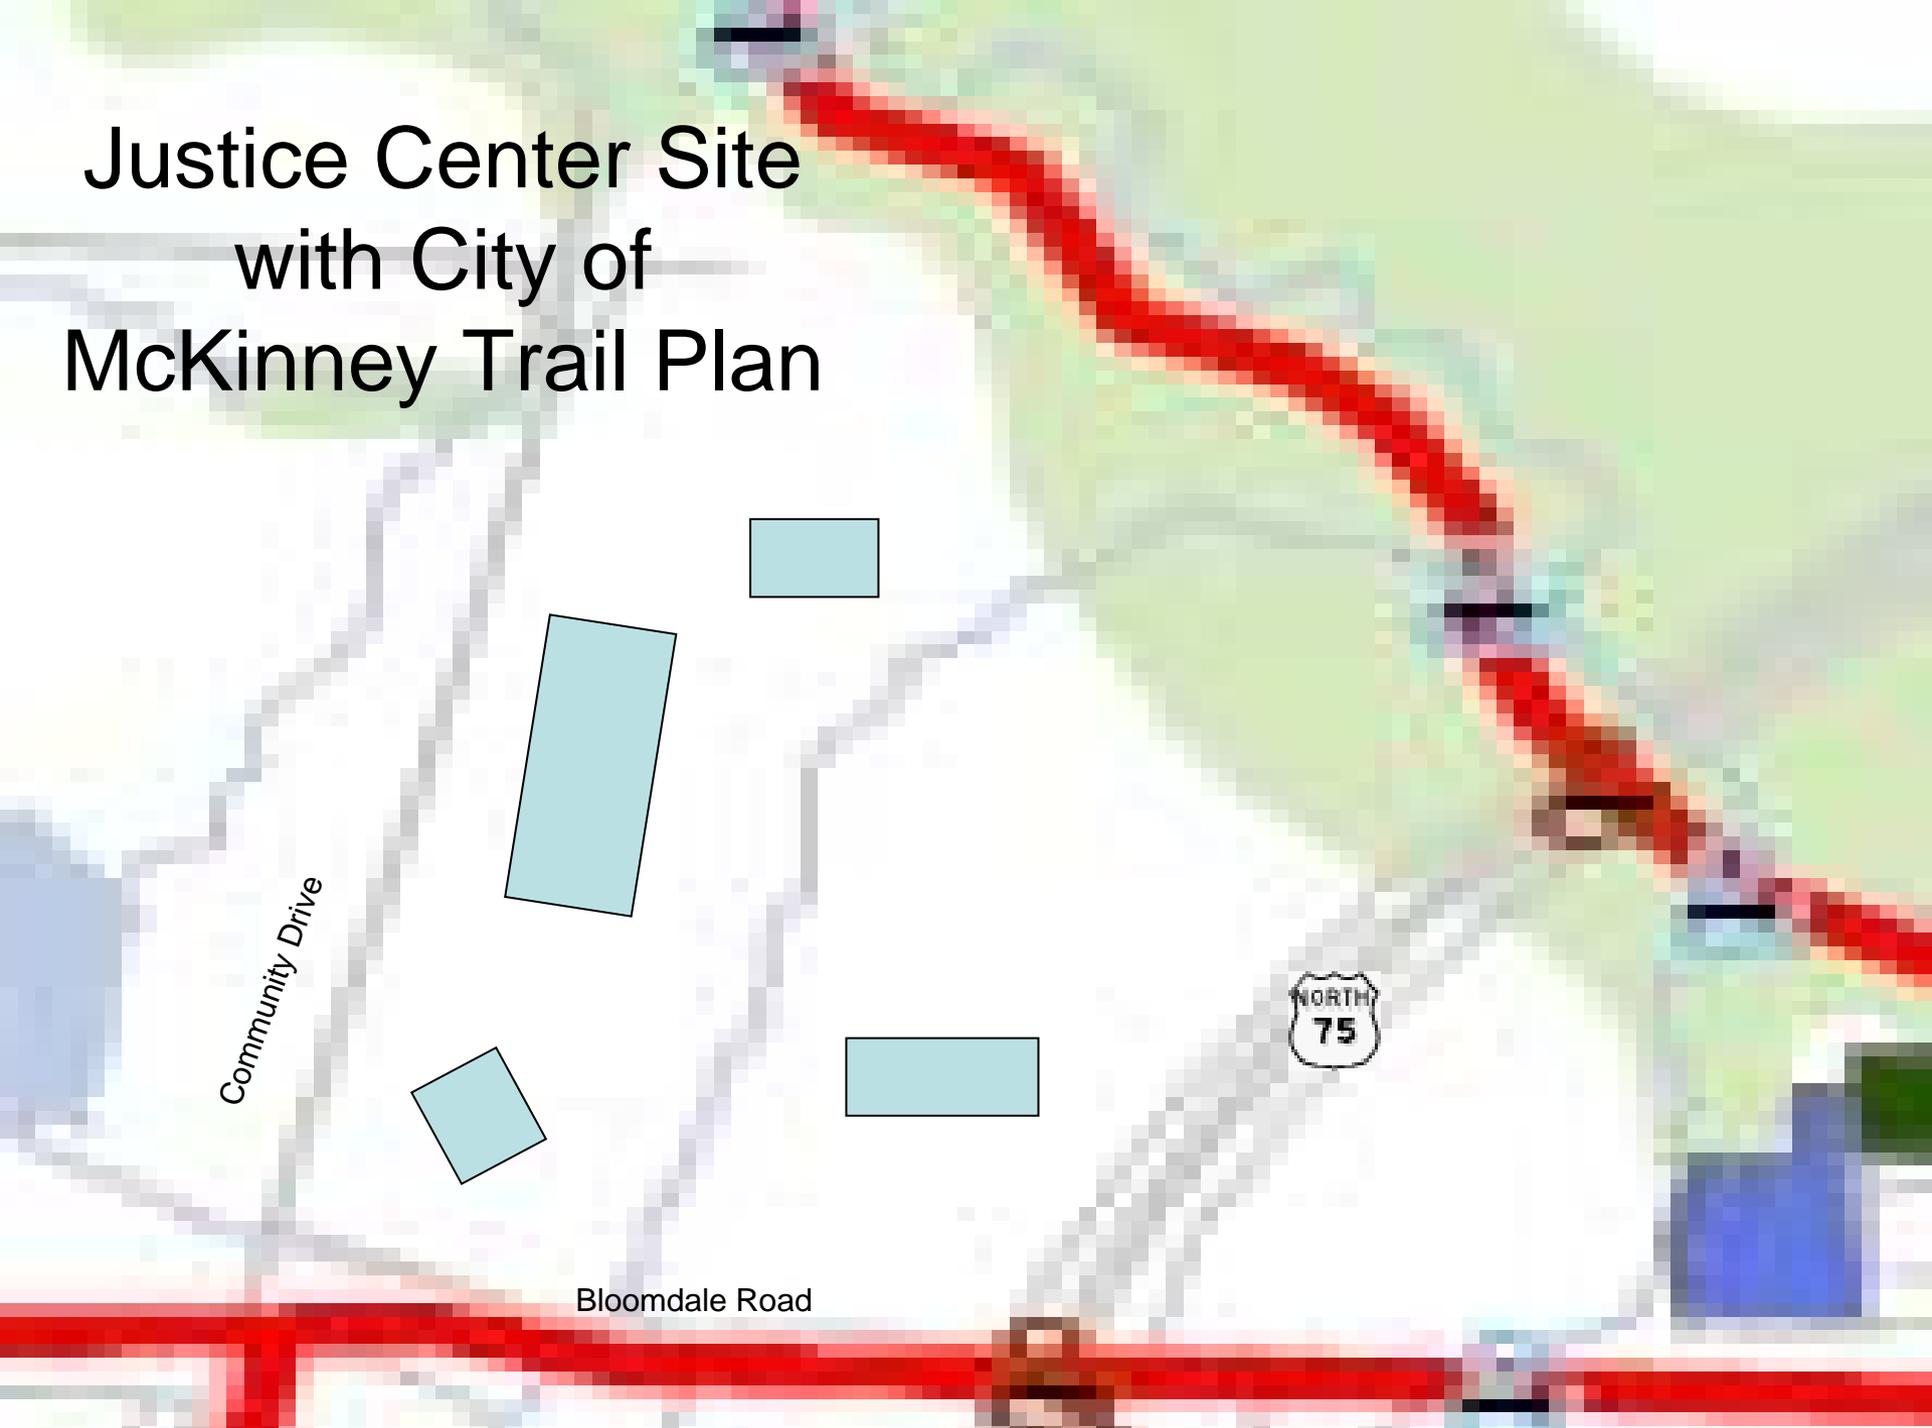




**COLLIN COUNTY
JUSTICE CENTER
SITE PLAN
BUILDOUT**

- MINIMUM SECURITY
- ANIMAL SHELTER
- JJAEP
- JUVENILE DETENTION
- JUVENILE PROBATION
- CENTRAL PLANT
- WATER TANK
- JAIL PHASE II
- JAIL

- SHERIFF'S OFFICE
- COURTHOUSE
- ADMINISTRATION BLDG

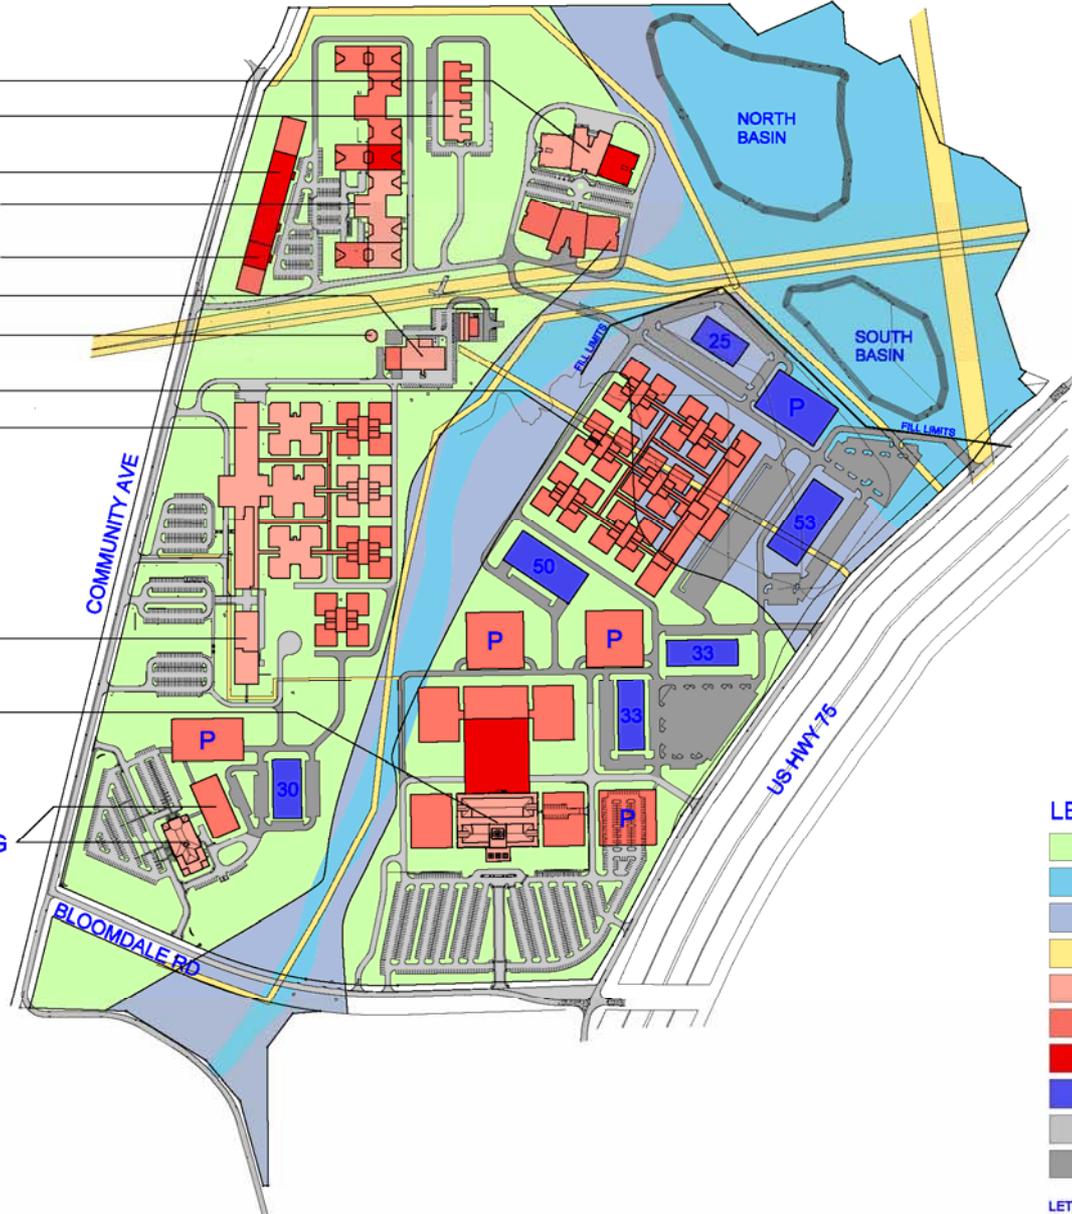

LEGEND

- COUNTY PROPERTY
- FLOOD WAY
- FLOOD PLAIN
- UTILITY EASEMENTS
- EXISTING BUILDINGS
- CURRENTLY PLANNED BUILDINGS
- 2007 BONDS BUILDINGS
- PROPOSED BUILDING PADS
- EXISTING PAVING
- PROPOSED PAVING

LETTER 'P' IN A BUILDING DENOTES A PARKING GARAGE
 NUMBER '00' IN A BUILDING DENOTES SIZE OF BUILDING
 FOOTPRINT IN THOUSANDS OF SQUARE FEET





City of McKinney
Serenity Park
Hike & Bike Trail



**Iron Truss Bridge Removed
from County Road 476**



**Refurbished Iron Truss
Bridge Now Located at
the Collin County
Adventure Camp**

Estimate of Costs

 Trail Design	\$ 80,000
 Bridge Design	\$ 20,000
 3200 l.f. 10' wide Concrete Trail	\$ 240,000
 1500 l.f. 6' wide Concrete Paths	\$ 70,000
 Bridge Construction	\$ 100,000
 Trail Lights, Benches, Picnic Tables and Trash Cans	\$ 50,000
Approximate Total	\$ 560,000