



COLLIN COUNTY, TEXAS

ADDENDUM No. One (1)

IFB NO. 2015-156

INVITATION FOR BIDS FOR

**Construction, Bridge: County Road 317 over Wilson Creek**

DATE: April 23, 2015

NOTICE TO ALL PROSPECTIVE BIDDERS:

YOU ARE HEREBY DIRECTED TO MAKE CHANGES TO THE INVITATION FOR BIDS IN ACCORDANCE WITH THE ATTACHED INFORMATION.

ADD: Pre-Bid Sign-In form

ADD: Engineer's Addendum No. 1

PLEASE NOTE ALL OTHER TERMS, CONDITIONS, SPECIFICATIONS DRAWINGS, ETC. REMAIN UNCHANGED.

SINCERELY,  
MICHALYN RAINS  
PURCHASING AGENT



# MANDATORY PRE-BID MEETING SIGN-IN SHEET

<b>Project:</b>	IFB 2015-156, Construction, Bridge: CR 317 over Wilson Creek	<b>Meeting Date:</b>	April 21, 2015
<b>Facilitator:</b>	Matt Dobecka, CPPO, CPPB Collin County Purchasing	<b>Place/Room:</b>	Commissioners' Courtroom

Name	Company	Phone	E-Mail
LARRY KENNOM	ASHLAR CONTRACTING	972 540 5000	LARRY@ASHLAR.TX.COM
Chris Kunnick	Iowa Bridge + Culvert	940 440 0099	estimating@ibctx.com
SCOTT MATTSO	PIERCE CONSTRUCTION	903-678-3748	SMATTSO@PIERCECONS.COM
Amy Dickerson	RHB Equipment	903-583-5000	steve@ntbridge.com
JOSE A. SOSA	ED BELL CONSTRUCTION	(214) 358-6581	estimating@edbellconstruction.com
DANNY WATFORD	EJ SMITH Const.	214 980-4605	SHALLMAN@EJSMITHIND.COM
KIRK ROVINSKY	AGGREGATES NOW	214-282-7980	SALES@AGGREGATESNOW.COM KIRK.ROVINSKY@GMAIL.COM
RICHARD ARVIZU	BINKLEY - BARFIELD - CIP	972 644 2800	rarvizu@bbcip.com
JEFF DURHAM	COLLIN COUNTY	(972) 548-3723	jdurham@co.collin.tx.us
MATT DOBECKA	COLLIN COUNTY	972 548 4103	mdobecka@co.collin.tx.us

April 23, 2015  
ADDENDUM NO. 1

**CONSTRUCITON, BRIDGE:  
COUNTY ROAD 317 OVER WILSON CREEK**

**NOTICE TO ALL PROSPECTIVE BIDDERS:**

This addendum forms part of the Contract Documents. Bidders shall acknowledge receipt of the Addendum in the spaces provided in the Contract Documents. Failure to acknowledge receipt of this Addendum may subject the Bidder to disqualification.

**CONTRACT DOCUMENTS:**

**REVISIONS**

- **Replace Construction Plans, Sheet 07, Bridge Layout with attached Sheet 07**
  - Approximate location of 4" Milligan WSC water line added
- **Replace Bid Proposal Sheet 1 of 7 with attached Sheet 1 of 7**
  - Quantity for Excavation (Roadway & Channel) is revised from 325 to 355 CY
  - Quantity for Embank (Final) (Dens Cont Ty B) is revised from 75 to 145 CY
- **Replace Bid Proposal Sheet 5 of 7 with attached Sheet 5 of 7**
  - Quantity for Barricades, Signs and Traf Handling is revised from 4 to 5 Months
  - Construction Time remains unchanged at 120 calendar days

**CLARIFICATIONS**

- The AT&T overhead line immediately adjacent to the existing bridge along the east side has been relocated underground approximately 12 feet off the edge of asphalt at a depth of approximately 5 feet below the existing channel flowline. Poles, wires and pedestals are scheduled to be removed by AT&T in advance of bridge construction.



This addendum will be included in and made a part of the Contract Documents.

Binkley & Barfield– C&P, Inc.



Richard A. Arvizu, P.E., CFM  
April 23, 2015


N:\BC14054 - Collin County - C.R. 317 over Wilson Creek\05 CAD Files\BC14054-BRIDGE LAYOUT Plotted Mar 26, 2015 at 9:35am by ros | Last Saved by ros

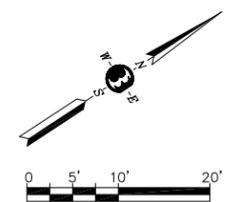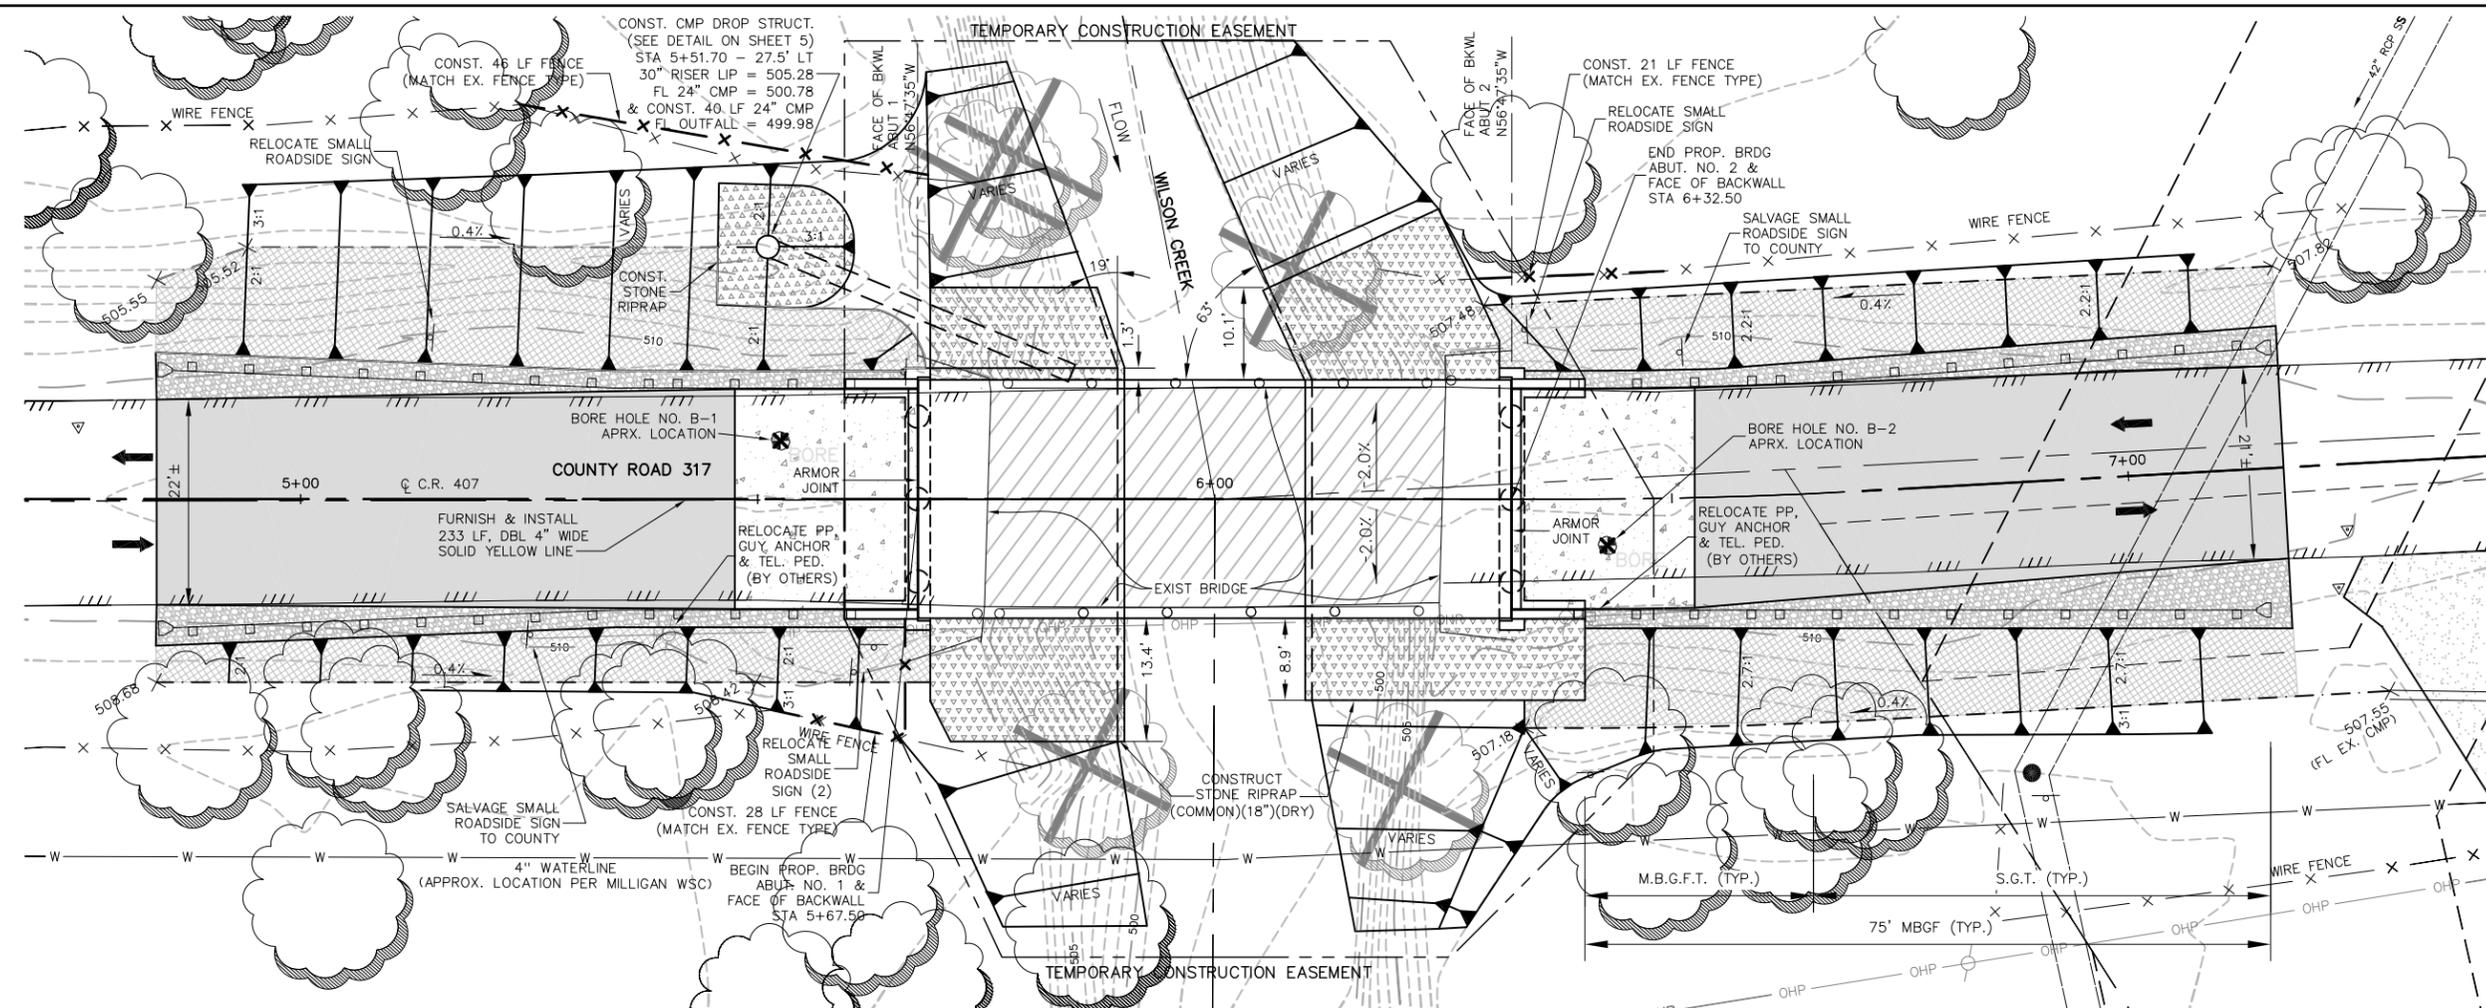

**LEGEND**

SOIL RETEN. BLKT	
FLEX BASE	
HMAC	
CONC. APPRCH	
STONE RIPRAP	
EXISTING TREE	
EXISTING TREE REMOVED	

- GENERAL STRUCTURAL NOTES:**
- DESIGNED IN ACCORDANCE WITH A.A.S.H.T.O. 2012 STANDARD SPECIFICATIONS AND APPLICABLE INTERIM SPECIFICATIONS.
  - ALL DIMENSIONS ARE HORIZONTAL OR VERTICAL AND MUST BE CORRECTED FOR GRADE AND CROWN.
  - FOR TEST HOLE INFORMATION SEE SHEET 5.
  - DESIGN SPEED 35 MPH
- CAUTION!!!**  
EXISTING 42" NTMWD INTERCEPTION SEWER MAIN IN AREA.  
(SEE NOTES ON COVER SHEET)

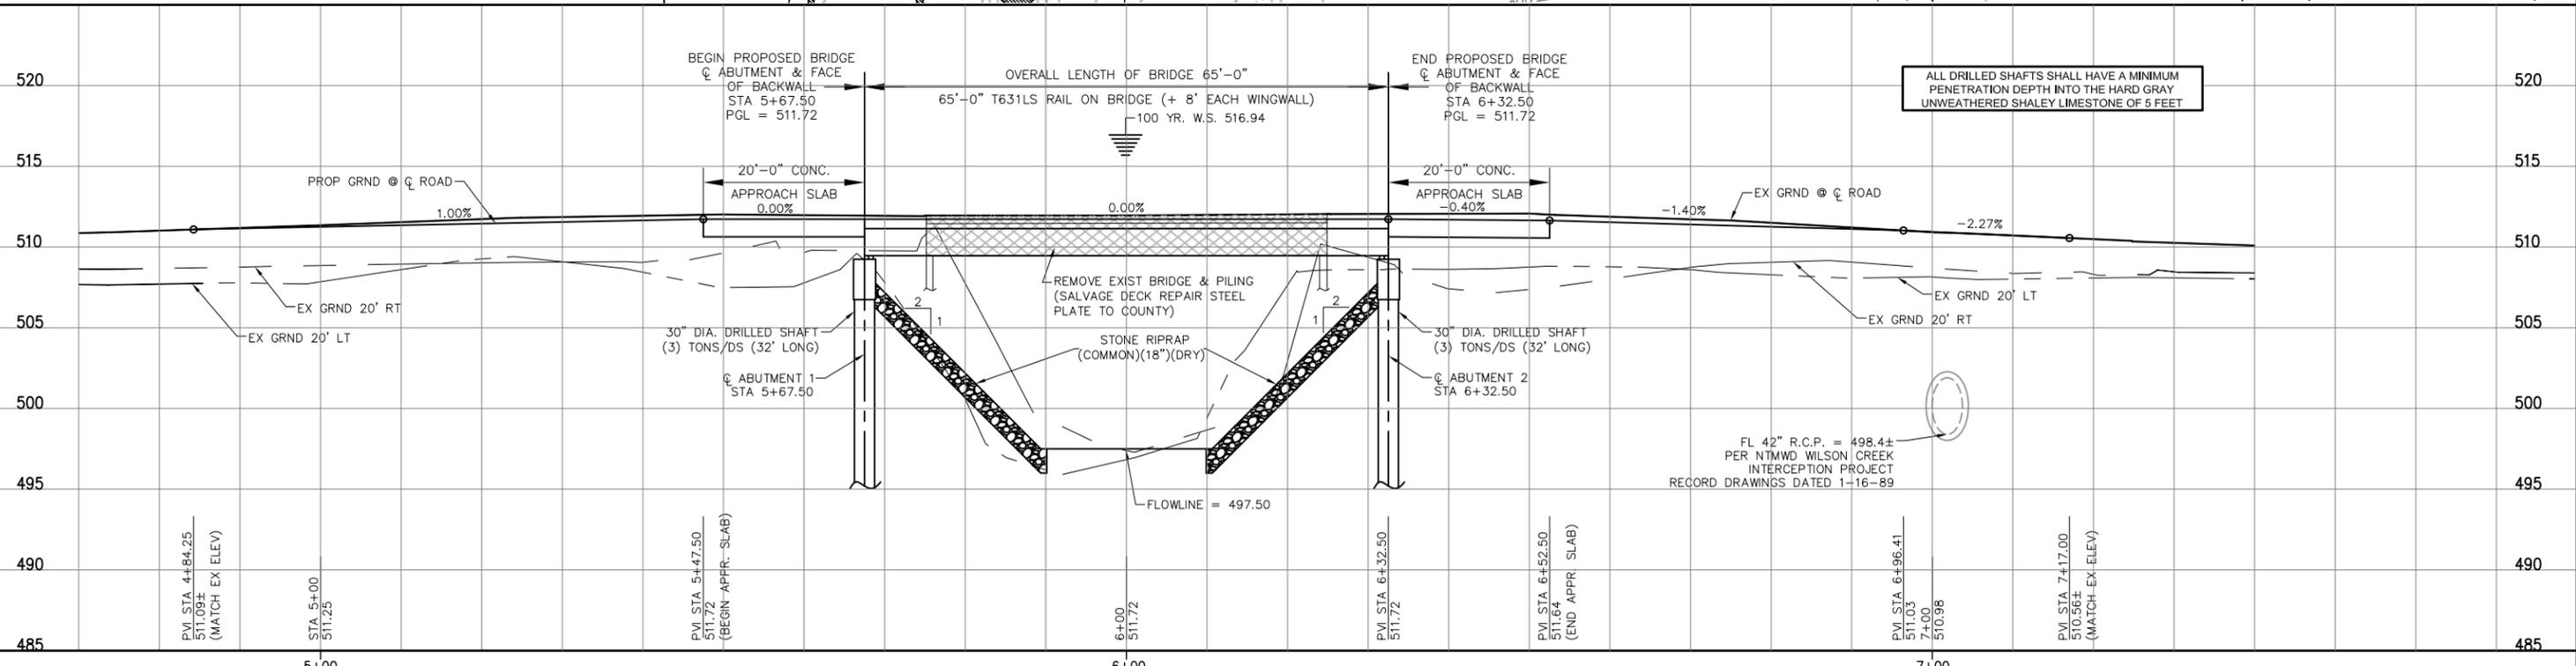


Rev	Description	Date

**CAUTION EXISTING UTILITIES !!!**

Existing utilities and underground facilities indicated on these plans have been located from reference information. It shall be the responsibility of the contractor to verify both horizontally and vertically the location of all existing utilities and underground facilities prior to construction, to take the necessary precautions in order to protect all facilities encountered. The contractor shall preserve and protect all existing utilities from damage during construction.

The seal appearing on this document was authorized by James B. Hornsby, P.E. Tx. No. 81485. Alteration of a sealed document without proper notification to the responsible engineer is an offense under the Texas Engineering Practice Act. March 23, 2015

*James B. Hornsby*

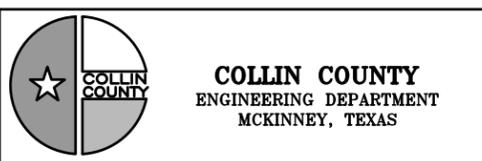

**Binkley & Barfield | C&P**  
consulting engineers

1801 Gateway Blvd.  
Suite 101  
Richardson, Texas 75080  
Texas Registration Number F-3185

972.644.2800  
Fax 972.644.2817  
www.bbcp.com

**COLLIN COUNTY - C.R. 317  
OVER WILSON CREEK**

**BRIDGE LAYOUT**

Scale: 1"=10' H  
1"=5' V

Date: Mar 26, 2015

Job No.: BC14054

**07**

**BID PROPOSAL FOR CONSTRUCTION**  
**CR 317 OVER WILSON CREEK**

BID ITEM NO.	SPEC. ITEM NO.	QTY.	UNIT	BID ITEM DESCRIPTION AND UNIT PRICE BID WRITTEN IN WORDS	UNIT PRICE BID IN NUMBERS	AMOUNT BID
1	100	0.36	AC	PREP ROW for _____ DOLLARS AND _____ CENTS PER ACRE	\$ _____	\$ _____
2	105	438	SY	REMOVE STABILIZED BASE AND ASPHALT PAVING (6") for _____ DOLLARS AND _____ CENTS PER SQUARE YARD	\$ _____	\$ _____
3	110	355	CY	EXCAVATION (ROADWAY & CHANNEL) for _____ DOLLARS AND _____ CENTS PER CUBIC YARD	\$ _____	\$ _____
4	132	145	CY	EMBANK (FINAL) (DENS CONT) (TY B) for _____ DOLLARS AND _____ CENTS PER CUBIC YARD	\$ _____	\$ _____
5	164	0.08	AC	CELLULOSE FIBER MULCH SEEDING (PERM) for _____ DOLLARS AND _____ CENTS PER ACRE	\$ _____	\$ _____
6	164	0.07	AC	BROADCAST SEEDING (PERM) (FOR SOIL RET. BLKT) for _____ DOLLARS AND _____ CENTS PER ACRE	\$ _____	\$ _____

**BID PROPOSAL FOR CONSTRUCTION**  
**CR 317 OVER WILSON CREEK**

BID ITEM NO.	SPEC. ITEM NO.	QTY.	UNIT	BID ITEM DESCRIPTION AND UNIT PRICE BID WRITTEN IN WORDS	UNIT PRICE BID IN NUMBERS	AMOUNT BID
25	450	162	LF	RAILING (T631LS) for _____ DOLLARS AND _____ CENTS PER LINEAR FOOT	\$ _____	\$ _____
26	454	51.3	LF	ARMOR JOINT for _____ DOLLARS AND _____ CENTS PER LINEAR FOOT	\$ _____	\$ _____
27	496	1	LS	REMOVING STRUCTURES (BRIDGE 0-99 FT) for _____ DOLLARS AND _____ CENTS PER LUMP SUM	\$ _____	\$ _____
28	500	1	LS	MOBILIZATION for _____ DOLLARS AND _____ CENTS PER LUMP SUM	\$ _____	\$ _____
29	502	5	MO	BARRICADES, SIGNS AND TRAF HANDLING for _____ DOLLARS AND _____ CENTS PER MONTH	\$ _____	\$ _____