

FED. ROAD DIST. NO.	PROJECT NO.	SHEET NO.
6	1	1
STATE 2157	COUNTY	HIGHWAY
TEXAS 18	COLLINS	US 7
R.O.W.	CONTRACT	JOB
4.0 M.	0047	060
CONSTRUCTION	0047	053

INDEX OF SHEETS

SHEET NO.	DESCRIPTION
1-11	TITLE SHEET
2-11	PLAN SHEETS

PROJECT LIMITS  
UTILITY COMPANY STATIONING

NOTE: THE SOUTHERN LIMIT OF THIS PROJECT WAS REVISED. THE FOLLOWING PARCELS WERE REMOVED FROM THIS PROJECT:  
47, 48, 49, 50, 51, 52, 53, 54, 55, 56, 57, 58, 59, 14, 15 AND 16.



STATE OF TEXAS  
DEPARTMENT OF TRANSPORTATION

PLANS OF PROPOSED  
RIGHT OF WAY PROJECT  
COLLIN COUNTY  
US 75

FROM: NORTH OF FM 455 INTERCHANGE  
TO: COUNTY LINE ROAD 375 (GRAYSON COUNTY LINE)  
ROW CSJ 0047-14-060 CON CSJ 0047-14-053  
LENGTH OF PROJECT 9.943 MILES

END PROJECT  
END CONTROL: 0047-14-060  
STA 1605+50

BEGIN PROJECT  
BEGIN CONTROL: 0047-14-060  
STA 1467+00

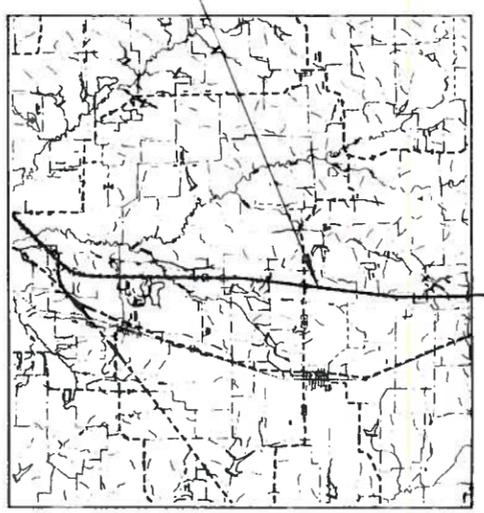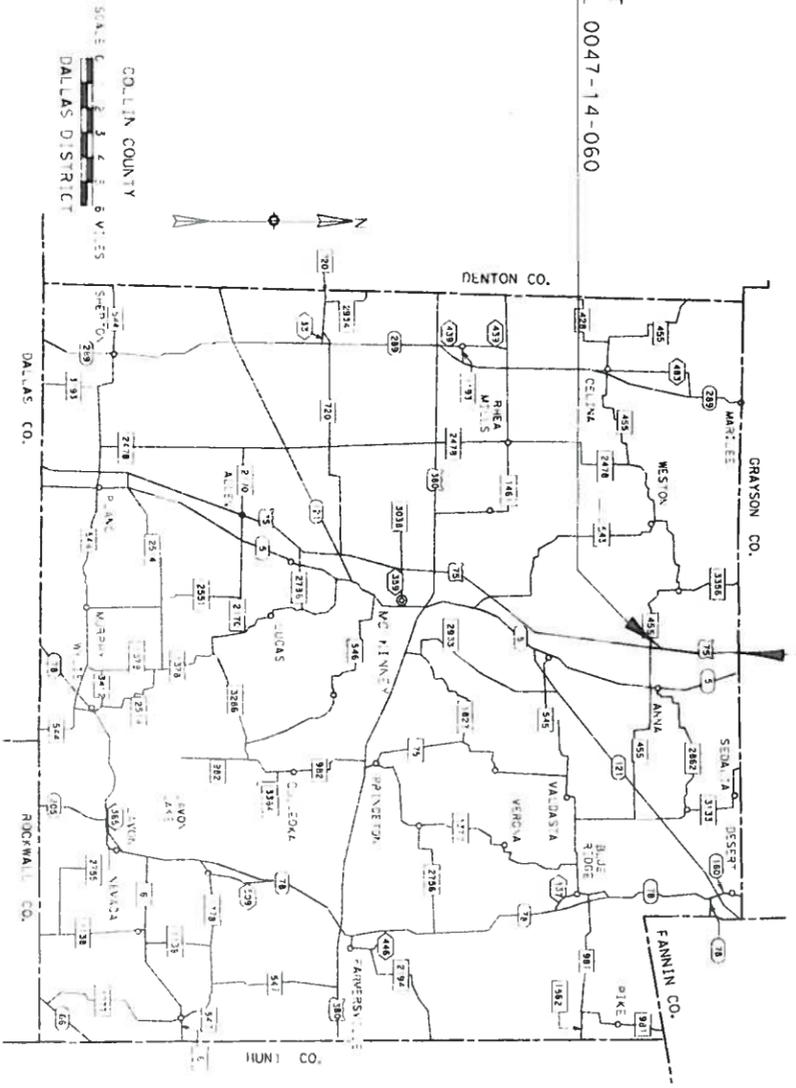

NO EQUATIONS  
NO EXCEPTIONS  
NO RAILROADS

- LEGEND
- EXIST. ROW LINE
  - NEW R.O.W. LINE
  - EXISTING EASEMENT LINE
  - NEW EASEMENT LINE
  - PROPERTY LINE
  - SURVEY LINE
  - ACCESS DENIAL LINE

TxDOT ALUMINUM CAP SET ON TOP OF A 5/8" INCH IRON ROD UNLESS OTHERWISE NOTED  
POB = POINT OF BEGINNING  
IRF = IRON ROD FOUND  
AD = TxDOT ALUMINUM DISK  
BD = TxDOT BRONZE DISK SET IN CONCRETE  
BASIS OF BEARING: N.A.D. 83, NORTH CENTRAL ZONE  
COMBINED SURFACE ADJUSTMENT FACTOR 1.000152710  
ALL COORDINATES ARE SURFACE ADJUSTED.

R.O.W. PLAN SHEET LAYOUT SCALE: 1" = 100'

THIS MAP IS AN INTERNAL TxDOT DOCUMENT. ITS CONTENTS SHALL NOT BE USED FOR ANY OTHER PURPOSE.

JOHN HUDSPETH, P.E. ORIGINALY SIGNED AS AREA ENGINEER FOR THE COLLIN COUNTY AREA OFFICE ON MAY 19, 2011. PROJECT LIMITS REVISED ON SEPTEMBER 14, 2012 AND NOVEMBER 20, 2013.

RECOMMENDED FOR ACQUISITION  
OF RIGHT OF WAY  
MAY 19, 2011

DISTRICT SURVEYOR (MAPPING)  
RECOMMENDED FOR ACQUISITION  
OF RIGHT OF WAY  
DEC 16, 2013

FINAL APPROVAL  
AREA ENGINEER  
20

DISTRICT ENGINEER