

## **Solicitation 2015-190**

# **Construction, Truck Canopy at Juvenile Detention Facility**

**Bid designation: Public**



**Collin County**

## Bid 2015-190 Construction, Truck Canopy at Juvenile Detention Facility

Bid Number **2015-190**  
Bid Title **Construction, Truck Canopy at Juvenile Detention Facility**

Bid Start Date **In Held**  
Bid End Date **Jul 2, 2015 2:00:00 PM CDT**  
Question & Answer End Date **Jun 29, 2015 7:00:00 AM CDT**

Bid Contact **J.D. Griffin, CPPB**  
**Buyer II**  
**Collin County Purchasing**  
**jgriffin@co.collin.tx.us**

Contract Duration **One Time Purchase**  
Contract Renewal **Not Applicable**  
Prices Good for **90 days**  
Pre-Bid Conference **Jun 18, 2015 2:00:00 PM CDT**  
**Attendance is optional**  
**Location: Collin County Juvenile Detention Center**  
**4700 Community Ave.**  
**McKinney, TX 75071**  
**Meet in lobby.**

Standard Disclaimer **\*\*\*Note to Bidders/Offerors~The following standard disclaimer applies to Invitation to Bid (IFB), Competitive Sealed Proposal (CSP), and Request for Proposal (RFP) ONLY, not applicable to Request for Qualifications (RFQ) or Request for Information (RFI).\*\*\***  
**Mailing Address:**  
**Collin County Purchasing**  
**2300 Bloomdale Rd., Ste 3160**  
**McKinney, TX 75071**  
**Prices bid/proposed shall only be considered if they are provided in the appropriate space(s) on the Collin County bid form(s). For consideration, any additions or deductions to the bid/proposal prices offered must be shown under the exceptions section of the bid/proposal in the case of electronic submittal, ONLY in the case of a hard copy submittal will an additional attachment be allowed. Extraneous numbers, prices, comments, etc. or bidder/offeror generated documents appearing elsewhere on the bid or as an additional attachment shall be deemed to have no effect on the prices offered in the designated locations.**  
**All delivery and freight charges (F.O.B. inside delivery at Collin County designated locations) are to be included as part of the bid/quote/proposal price. All components required to render the item complete, installed and operational shall be included in the total bid/quote/proposal price. Collin County will pay no additional freight/delivery/installation/setup fees.**

### Item Response Form

Item **2015-190--01-01 · Truck Canopy-Materials and Labor**  
Quantity **1 lump sum**  
Unit Price   
Delivery Location **Collin County**  
6802 Juvenile Detention  
4700 Community Ave.  
McKinney TX 75071  
**Qty 1**

**Description**

Total cost for all materials and labor for one (1) Truck Canopy.



## **COLLIN COUNTY, TEXAS TERMS AND CONDITIONS**

### **1.0 GENERAL INSTRUCTIONS**

#### 1.0.1 Definitions

1.0.1.1 Bidder/Quoter/Offeror: refers to submitter.

1.0.1.2 Vendor/Contractor/Provider: refers to a Successful Bidder/Quoter/Contractor/Service Provider.

1.0.1.3 Submittal: refers to those documents required to be submitted to Collin County, by a Bidder/Quoter/Offeror.

1.0.1.4 IFB: refers to Invitation For Bid.

1.0.1.5 RFQ: refers to Request For Qualifications

1.0.1.6 RFP: refers to Request For Proposal.

1.0.1.7 RFI: refers to Request For Information.

1.0.1.8 CSP: refers to Competitive Sealed Proposal

1.0.1.9 Quotation: refers to Request for Quotation

1.1 If Bidder/Quoter/Offeror do not wish to submit an offer at this time, please submit a No Bid Form.

1.2 Awards shall be made not more than ninety (90) days after the time set for opening of submittals.

1.3 Collin County is always conscious and extremely appreciative of your time and effort in preparing your submittal.

1.4 Collin County exclusively uses BidSync for the notification and dissemination of all solicitations. The receipt of solicitations through any other company may result in your receipt of incomplete specifications and/or addendums which could ultimately render your bid non-compliant. Collin County accepts no responsibility for the receipt and/or notification of solicitations through any other company.

1.5 A bid/quote/submittal may not be withdrawn or canceled by the bidder/quoter/offeror prior to the ninety-first (91<sup>st</sup>) day following public opening of submittals and only prior to award.

1.6 It is understood that Collin County, Texas reserves the right to accept or reject any and/or all Bids/Quotes/Proposals/Submittals for any or all products and/or services covered in an Invitation For Bid

(IFB), Request For Qualifications (RFQ), Request For Proposal (RFP), Request For Information (RFI), Competitive Sealed Proposal (CSP), and Quotation, and to waive informalities or defects in submittals or to accept such submittals as it shall deem to be in the best interest of Collin County.

1.7 All IFB's, RFP's, CSP's, RFQ's, and RFI's submitted in hard copy paper form shall be submitted in a sealed envelope, plainly marked on the outside with the IFB/RFP/RFQ/RFI/CSP/Quotation number and name. A hard copy paper form submittal shall be manually signed in ink by a person having the authority to bind the firm in a contract. Submittals shall be mailed or hand delivered to the Collin County Purchasing Department.

1.8 No oral, telegraphic or telephonic submittals will be accepted. IFB's, RFP's, RFQ's, CSP's, and RFI's, may be submitted in electronic format via **BidSync**.

1.9 All Invitation For Bids (IFB), Request For Proposals (RFP), Request For Qualifications (RFQ), Competitive Sealed Proposals (CSP), and Request For Information (RFI), submitted electronically via **BidSync** shall remain locked until official date and time of opening as stated in the Special Terms and Conditions of the IFB, RFP, RFQ, CSP, and/or RFI.

1.10 Time/date stamp clock in Collin County Purchasing Department shall be the official time of receipt for all Invitation For Bids (IFB), Request For Proposals (RFP), Request For Qualifications (RFQ), Competitive Sealed Proposals (CSP), Request For Information (RFI), submitted in hard copy paper form. IFB's, RFP's, RFQ's, CSP's, RFI's, received in County Purchasing Department after submission deadline shall be considered void and unacceptable. Absolutely no late submittals will be considered. Collin County accepts no responsibility for technical difficulties related to electronic submittals.

1.11 For hard copy paper form submittals, any alterations made prior to opening date and time must be initialed by the signer of the IFB/RFQ/RFP/CSP/RFI/, guaranteeing authenticity. Submittals cannot be altered or amended after submission deadline.

1.12 Collin County is by statute exempt from the State Sales Tax and Federal Excise Tax; therefore, the prices submitted shall not include taxes.

1.13 Any interpretations, corrections and/or changes to an Invitation For Bid/Request For Qualifications/Request For Proposal/Request for Information/Competitive Sealed Proposal, and related Specifications or extensions to the opening/receipt date will be made by addenda to the respective document by the Collin County Purchasing Department. Questions and/or clarification requests must be submitted no later than seven (7) days prior to the opening/receipt date. Those received at a later date may not be addressed prior to the public opening. Sole authority to authorize addenda shall be vested in Collin County Purchasing Agent as entrusted by the Collin County Commissioners' Court. Addenda may be transmitted electronically via **BidSync**, by facsimile, E-mail transmission or mailed via the US Postal Service.

1.13.1 Addenda will be transmitted to all that are known to have received a copy of the IFB/RFQ/RFP/RFI/CSP and related Specifications. However, it shall be the sole responsibility of the Bidder/Quoter/Offeror to verify issuance/non-issuance of addenda and to check all avenues of document availability (i.e. **BidSync** at [www.bidsync.com](http://www.bidsync.com), telephoning Purchasing Department directly, etc.) prior to opening/receipt date and time to insure Bidder/Quoter/Offeror's receipt of any addenda issued. Bidder/Quoter/Offeror shall acknowledge receipt of all addenda.

1.14 All materials and services shall be subject to Collin County approval.

1.15 Collin County reserves the right to make award in whole or in part as it deems to be in the best interest of the County.

1.16 The Bidder/Quoter/Offeror shall comply with Commissioners' Court Order No. 96-680-10-28, Establishment of Guidelines & Restrictions Regarding the Acceptance of Gifts by County Officials & County Employees.

1.17 Any reference to model/make and/or manufacturer used in specifications is for descriptive purposes only. Products/materials of like quality will be considered.

1.18 Bidders/Quoters/Offerors taking exception to the specifications shall do so at their own risk. By

offering substitutions, Bidder/Quoter/Offeror shall state these exceptions in the section provided in the IFB/RFQ/RFP/CSP/Quotation or by attachment. Exception/substitution, if accepted, must meet or exceed specifications stated therein. Collin County reserves the right to accept or reject any and/or all of the exception(s)/substitution(s) deemed to be in the best interest of the County.

1.19 Minimum Standards for Responsible Prospective Bidders/Quoters/Offerors: A prospective Bidder/Quoter/Offeror must meet the following minimum requirements:

- 1.19.1 have adequate financial resources, or the ability to obtain such resources as required;
- 1.19.2 be able to comply with the required or proposed delivery/completion schedule;
- 1.19.3 have a satisfactory record of performance;
- 1.19.4 have a satisfactory record of integrity and ethics;
- 1.19.5 be otherwise qualified and eligible to receive an award.

Collin County may request documentation and other information sufficient to determine Bidder's/Quoter's/Offeror's ability to meet these minimum standards listed above.

1.20 Vendor shall bear any/all costs associated with its preparation of an RFI/IFB/RFQ/RFP/CSP/Quotation submittal.

1.21 Public Information Act: Collin County is governed by the Texas Public Information Act, Chapter 552 of the Texas Government Code. All information submitted by prospective bidders during the bidding process is subject to release under the Act.

1.22 The Bidder/Quoter/Offeror shall comply with Commissioners' Court Order No. 2004-167-03-11, County Logo Policy.

1.23 Interlocal Agreement: Successful bidder agrees to extend prices and terms to all entities that has entered into or will enter into joint purchasing interlocal cooperation agreements with Collin County.

1.24 Bid Openings: All bids submitted will be read at the county's regularly scheduled bid opening for the designated project. However, the reading of a bid at bid opening should be not construed as a comment on the responsiveness of such bid or as any indication that the county accepts such bid as responsive.

The county will make a determination as to the responsiveness of bids submitted based upon compliance with all applicable laws, Collin County Purchasing Guidelines, and project documents, including but not limited to the project specifications and contract documents. The county will notify the successful bidder upon award of the contract and, according to state law; all bids received will be available for inspection at that time.

## 2.0 TERMS OF CONTRACT

2.1 A bid/quote/proposal, when properly accepted by Collin County, shall constitute a contract equally binding between the Vendor/Contractor/Provider and Collin County. No different or additional terms will become part of this contract with the exception of an Amendment and/or a Change Order.

2.2 No oral statement of any person shall modify or otherwise change, or affect the terms, conditions or specifications stated in the resulting contract. All Amendments and/or Change Orders to the contract will be made in writing by Collin County Purchasing Agent.

2.3 No public official shall have interest in the contract, in accordance with Vernon's Texas Codes Annotated, Local Government Code Title 5, Subtitle C, Chapter 171.

2.4 The Vendor/Contractor/Provider shall comply with Commissioners' Court Order No. 96-680-10-28,

Establishment of Guidelines & Restrictions Regarding the Acceptance of Gifts by County Officials & County Employees.

2.5 Design, strength, quality of materials and workmanship must conform to the highest standards of manufacturing and engineering practice.

2.6 Bids/Quotes/Proposals must comply with all federal, state, county and local laws concerning the type (s) of product(s)/service(s)/equipment/project(s) contracted for, and the fulfillment of all ADA (Americans with Disabilities Act) requirements.

2.7 All products must be new and unused, unless otherwise specified, in first-class condition and of current manufacture. Obsolete products, including products or any parts not compatible with existing hardware/software configurations will not be accepted.

2.8 Vendor/Contractor/Provider shall provide any and all notices as may be required under the Drug-Free Work Place Act of 1988, 28 CFR Part 67, Subpart F, to its employees and all sub-contractors to insure that Collin County maintains a drug-free work place.

2.9 Vendor/Contractor/Provider shall defend, indemnify and save harmless Collin County and all its officers, agents and employees and all entities, their officers, agents and employees who are participating in this contract from all suits, claims, actions, damages (including personal injury and or property damages), or demands of any character, name and description, (including attorneys' fees, expenses and other defense costs of any nature) brought for or on account of any injuries or damages received or sustained by any person, persons, or property on account of Vendor/Contractor/Provider's breach of the contract arising from an award, and/or any negligent act, error, omission or fault of the Vendor/Contractor/Provider, or of any agent, employee, subcontractor or supplier of Vendor/Contractor/Provider in the execution of, or performance under, any contract which may result from an award. Vendor/Contractor/Provider shall pay in full any judgment with costs, including attorneys' fees and expenses which are rendered against Collin County and/or participating entities arising out of such breach, act, error, omission and/or fault.

2.10 If a contract, resulting from a Collin County IFB, RFP, RFQ, CSP, Quotation is for the execution of a public work, the following shall apply:

2.10.1 In accordance with V.T.C.A. 2253.021, a governmental agency that makes a public work contract with a prime contractor shall require the contractor, before beginning work, to execute to the governmental entity a Payment Bond if the contract is in excess of \$25,000.00. Such bond shall be in the amount of the contract payable to the governmental entity and must be executed by a corporate surety in accordance with Section 1, Chapter 87, Acts of the 56<sup>th</sup> Legislature, Regular Session, 1959 (Article 7.19-1 Vernon's Texas Insurance Code).

2.10.2 In accordance with V.T.C.A. 2253.021, a governmental agency that makes a public work contract with a prime contractor shall require the contractor, before beginning work, to execute to the governmental entity a Performance Bond if the contract is in excess of \$100,000.00. Such bond shall be in the amount of the contract payable to the governmental entity and must be executed by a corporate surety in accordance with Section 1, Chapter 87, Acts of the 56<sup>th</sup> Legislature, Regular Session, 1959 (Article 7.19-1 Vernon's Texas Insurance Code).

2.11 Purchase Order(s) shall be generated by Collin County to the vendor. Collin County will not be responsible for any orders placed/delivered without a valid purchase order number.

2.12 The contract shall remain in effect until any of the following occurs: delivery of product(s) and/or completion and acceptance by Collin County of product(s) and/or service(s), contract expires or is terminated by either party with thirty (30) days written notice prior to cancellation and notice must state therein the reasons for such cancellation. Collin County reserves the right to terminate the contract immediately in the event the Vendor/Contractor/Provider fails to meet delivery or completion schedules, or otherwise perform in accordance with the specifications. Breach of contract or default authorizes the County to purchase elsewhere and charge the full increase in cost and handling to the defaulting Vendor/Contractor/Provider.

2.13 Collin County Purchasing Department shall serve as Contract Administrator or shall supervise agents

designated by Collin County.

2.14 All delivery and freight charges (FOB Inside delivery at Collin County designated locations) are to be included as part of the bid/quote/proposal price. All components required to render the item complete, installed and operational shall be included in the total bid/quote/proposal price. Collin County will pay no additional freight/delivery/installation/setup fees.

2.15 Vendor/Contractor/Provider shall notify the Purchasing Department immediately if delivery/completion schedule cannot be met. If delay is foreseen, the Vendor/Contractor/Provider shall give written notice to the Purchasing Agent. The County has the right to extend delivery/completion time if reason appears valid.

2.16 The title and risk of loss of the product(s) shall not pass to Collin County until Collin County actually receives and takes possession of the product(s) at the point or points of delivery. Collin County shall generate a purchase order(s) to the Vendor/Contractor/Provider and the purchase order number must appear on all itemized invoices.

2.17 Invoices shall be mailed directly to the Collin County Auditor's Office, 2300 Bloomdale Road, Suite 3100, McKinney, Texas 75071. All invoices shall show:

2.17.1 Collin County Purchase Order Number;

2.17.2 Vendor's/Contractor's/Provider's Name, Address and Tax Identification Number;

2.17.3 Detailed breakdown of all charges for the product(s) and/or service(s) including applicable time frames.

2.18 Payment will be made in accordance with V.T.C.A., Government Code, Title 10, Subtitle F, Chapter 2251.

2.19 All warranties shall be stated as required in the Uniform Commercial Code.

2.20 The Vendor/Contractor/Provider and Collin County agree that both parties have all rights, duties, and remedies available as stated in the Uniform Commercial Code.

2.21 The Vendor/Contractor/Provider agree to protect Collin County from any claims involving infringements of patents and/or copyrights.

2.22 The contract will be governed by the laws of the State of Texas. Should any portion of the contract be in conflict with the laws of the State of Texas, the State laws shall invalidate only that portion. The remaining portion of the contract shall remain in effect. The contract is performable in Collin County, Texas.

2.23 The Vendor/Contractor/Provider shall not sell, assign, transfer or convey the contract, in whole or in part, without the prior written approval from Collin County.

2.24 The apparent silence of any part of the specification as to any detail or to the apparent omission from it of a detailed description concerning any point, shall be regarded as meaning that only the best commercial practices are to prevail. All interpretations of the specification shall be made on the basis of this statement.

2.25 Vendor/Contractor/Provider shall not fraudulently advertise, publish or otherwise make reference to the existence of a contract between Collin County and Vendor/Contractor/Provider for purposes of solicitation. As exception, Vendor/Contractor/Provider may refer to Collin County as an evaluating reference for purposes of establishing a contract with other entities.

2.26 The Vendor/Contractor/Provider understands, acknowledges and agrees that if the Vendor/Contractor/Provider subcontracts with a third party for services and/or material, the primary Vendor/Contractor/Provider (awardee) accepts responsibility for full and prompt payment to the third party. Any dispute between the primary Vendor/Contractor/Provider and the third party, including any payment dispute, will be promptly remedied by the primary vendor. Failure to promptly render a remedy or to make prompt payment to the third party (subcontractor) may result in the withholding of funds from the primary Vendor/Contractor/Provider by Collin County for any payments owed to the third party.

2.27 Vendor/Contractor/Provider shall provide Collin County with diagnostic access tools at no additional cost to Collin County, for all Electrical and Mechanical systems, components, etc., procured through this contract.

2.28 Criminal History Background Check: If required, ALL individuals may be subject to a criminal history background check performed by the Collin County's Sheriff's Office prior to access being granted to Collin County. Upon request, Vendor/Contractor/Provider shall provide list of individuals to Collin County Purchasing Department within five (5) working days.

2.29 Non-Disclosure Agreement: Where applicable, vendor shall be required to sign a non-disclosure agreement acknowledging that all information to be furnished is in all respects confidential in nature, other than information which is in the public domain through other means and that any disclosure or use of same by vendor, except as provided in the contract/agreement, may cause serious harm or damage to Collin County. Therefore, Vendor agrees that Vendor will not use the information furnished for any purpose other than that stated in contract/agreement, and agrees that Vendor will not either directly or indirectly by agent, employee, or representative disclose this information, either in whole or in part, to any third party, except on a need to know basis for the purpose of evaluating any possible transaction. This agreement shall be binding upon Collin County and Vendor, and upon the directors, officers, employees and agents of each.

2.30 Vendors/Contractors/Providers must be in compliance with the Immigration and Reform Act of 1986 and all employees specific to this solicitation must be legally eligible to work in the United States of America.

2.31 Certification of Eligibility: This provision applies if the anticipated Contract exceeds \$100,000.00 and as it relates to the expenditure of federal grant funds. By submitting a bid or proposal in response to this solicitation, the Bidder/Quoter/Offeror certifies that at the time of submission, he/she is not on the Federal Government's list of suspended, ineligible, or debarred contractors. In the event of placement on the list between the time of bid/proposal submission and time of award, the Bidder/Quoter/Offeror will notify the Collin County Purchasing Agent. Failure to do so may result in terminating this contract for default.

2.32 Notice to Vendors/Contractors/Providers delivering goods or performing services within the Collin County Detention Facility: The Collin County Detention Facility houses persons who have been charged with and/or convicted of serious criminal offenses. When entering the Detention Facility, you could: (1) hear obscene or graphic language; (2) view partially clothed male inmates; (3) be subjected to verbal abuse or taunting; (4) risk physical altercations or physical contact, which could be minimal or possibly serious; (5) be exposed to communicable or infectious diseases; (6) be temporarily detained or prevented from immediately leaving the Detention Facility in the case of an emergency or "lockdown"; and (7) subjected to a search of your person or property. While the Collin County Sheriff's Office takes every reasonable precaution to protect the safety of visitors to the Detention Facility, because of the inherently dangerous nature of a Detention Facility and the type of the persons incarcerated therein, please be advised of the possibility of such situations exist and you should carefully consider such risks when entering the Detention Facility. By entering the Collin County Detention Facility, you acknowledge that you are aware of such potential risks and willingly and knowingly choose to enter the Collin County Detention Facility.

2.33 Delays and Extensions of Time when applicable:

2.33.1 If the Vendor/Contractor/Provider is delayed at any time in the commence or progress of the Work by an act or neglect of the Owner or Architect/Engineer, or of an employee of either, or of a separate contractor employed by the Owner, or by changes ordered in the Work, or by labor disputes, fire, unusual delay in deliveries, unavoidable casualties or other causes beyond the Vendor/Contractor/Provider's control, or by delay authorized by the Owner pending mediation and arbitration, or by other causes which the Owner or Architect/Engineer determines may justify delay, then the Contract Time shall be extended by Change Order for such reasonable time as the Owner/Architect may determine.

2.33.2 If adverse weather conditions are the basis for a Claim for additional time, such Claim shall be documented by data substantiating that weather conditions were abnormal for the period of time and could not have been reasonably anticipated, and that the weather conditions had an adverse effect on the scheduled construction.

**NOTE:** All other terms and conditions (i.e. Insurance Requirements, Bond Requirements, etc.) shall be stated in the individual IFB/RFQ/RFP/RFI/CSP/Quotation Solicitation documents as Special Terms, Conditions and Specifications.

<b>3.0 INSURANCE REQUIREMENTS</b>
-----------------------------------

3.1 Before commencing work, the vendor shall be required, at its own expense, to furnish the Collin County Purchasing Agent with certified copies of all insurance certificate(s) indicating the coverage to remain in force throughout the term of this contract.

3.1.1 **Commercial General Liability** insurance including but not limited to the coverage indicated below. Coverage shall not exclude or limit Products/Completed Operations, Contractual Liability, or Cross Liability.

- Each Occurrence: \$1,000,000
- Personal & Adv Injury: \$1,000,000
- Products/Completed Operation: \$1,000,000
- General Aggregate: \$2,000,000

3.1.2 **Workers Compensation** insurance as required by the laws of Texas, and Employers' Liability.

Employers' Liability

- Liability, Each Accident: \$500,000
- Disease-Each Employee: \$500,000
- Disease – Policy Limit: \$500,000

3.1.3 **Commercial Automobile Liability** insurance including owned, non-owned, and hired vehicles used in connection with the contract.

- Combined Single Limit – Each Accident: \$1,000,000

3.1.4 **Umbrella/Excess Liability** insurance.

- Each Occurrence/Aggregate: \$1,000,000

3.2 With reference to the foregoing insurance requirement, the vendor shall endorse applicable insurance policies as follows:

3.2.1 A waiver of subrogation in favor of Collin County, its officials, employees, volunteers and officers shall be for General Liability, Commercial Automobile Liability and Workers' Compensation.

3.2.2 The vendor's insurance coverage shall name Collin County as additional insured under the General Liability policy.

3.2.3 All insurance policies shall be endorsed to require the insurer to immediately notify Collin County of any decrease in the insurance coverage limits.

3.2.4 All insurance policies shall be endorsed to the effect that Collin County will receive at least thirty (30) days notice prior to cancellation, non-renewal or termination of the policy.

3.2.5 All copies of Certificates of Insurance shall reference the project/contract number.

3.3 All insurance shall be purchased from an insurance company that meets the following requirements:

3.3.1 A financial rating of A+VII or better as assigned by the BEST Rating Company or equivalent.

3.4 Certificates of Insurance shall be prepared and executed by the insurance company or its authorized agent, and shall contain provisions representing and warranting the following:

3.4.1 Sets forth all endorsements and insurance coverages according to requirements and instructions contained herein.

3.4.2 Sets forth the notice of cancellation or termination to Collin County.

**4.0 SPECIAL CONDITIONS AND SPECIFICATIONS**

4.1 Authorization: By order of the Commissioners' Court of Collin County, Texas sealed bids will be received for Construction, Truck Canopy at Juvenile Detention Center.

4.2 Purpose: The intended use/purpose for this Invitation For Bid is to describe the construction of one (1) Truck Canopy at Collin County Juvenile Detention Center.

4.3 Pre-bid Conference: A pre-bid conference will be held at 2:00 PM, June 18, 2015 at the Collin County Juvenile Detention Center, 4700 Community Ave., McKinney, TX 75071. All prospective bidders are requested to have a representative present. It is the bidder's responsibility to review the site and documents to gain a full understanding of the requirements of the bid. A sign in sheet will be provided at the meeting by the Purchasing Representative. This sign-in sheet will be the official record of attendance at the meeting.

4.4 Funding: Funds for payment have been provided through the Collin County budget approved by the Commissioners' Court for this fiscal year only. State of Texas statutes prohibit the County from any obligation of public funds beyond the fiscal year for which a budget has been approved. Therefore, anticipated orders or other obligations that may arise past the end of the current Collin County fiscal year shall be subject to budget approval.

4.5 Delivery/Completion/Response Time: Vendor shall state the number of calendar days to complete services at the County's designated location after receipt of purchase order in the space provided on the Company Profile and Signature Form.

4.6 Fabrication/Delivery/Setup/Installation Location: Location for delivery and installation is Collin County Juvenile Detention, 4700 Community Ave., McKinney, TX 75071. Delivery, assembly, set-up and installation shall be included in the bid price.

4.7 Samples/Demos: When requested, color samples/demos shall be furnished to the County at no expense.

4.8 Descriptive Literature: Each bidder is requested to submit with this bid descriptive literature sufficient in detail to enable an intelligent comparison of the specification of the product(s) bid. Failure to provide literature with this Invitation for Bid may result in rejection of the bid or that part of the bid.

4.9 Bonds: In accordance with V.T.C.A. 2253.021, a governmental agency that makes a public work contract with a prime contractor shall require the contractor, before beginning work, to execute to the governmental entity a Payment Bond if the contract is in excess of \$25,000.00 and a Performance Bond if the contract is in excess of \$100,000. Such bond shall be in the amount of

the contract payable to the governmental entity and must be executed by a corporate surety in accordance with Section 1, Chapter 87, Acts of the 56<sup>th</sup> Legislature, Regular Session, 1959 (Article 7.19-1 Vernon's Texas Insurance Code).

4.10 Warranties: If within one year after final acceptance of the work by Collin County, any of the work or material is found to be defective or not in accordance with the specifications of the contract, the contractor shall correct it promptly after receipt of a written notice from the County to do so. This obligation shall survive termination or completion of the contract. The County shall give such notice promptly after discovery of the condition.

The contractor shall remove from the site all portions of the work which are defective or nonconforming and which have not been corrected unless removal is waived in writing by the County.

4.11 Subcontractors: Bidder shall state names of all subcontractors and the type of work they will be performing on Attachment B. If a bidder fails to specify a subcontractor, then he shall be deemed to have agreed that he is fully qualified to perform the contract himself, and that he will fully perform the contract himself.

No bidder whose proposal is accepted shall (a) substitute any subcontractor, or (b) permit a subcontract to be voluntarily assigned or transferred or allow it to be performed by anyone other than the original subcontractor listed in the original proposal without approval in writing from the Collin County Purchasing Department.

The successful bidder further agrees that Collin County and its agents, servants and employees shall not be liable for any loss or damage resulting from personal injury, physical loss, harassment of or discrimination against employee or other violations of the provisions of this contract occasioned by the acts or omissions of the successful bidder's sub-contractors, their agents or employees. The indemnification provisions of this contract shall apply to all sub-contractors.

4.12 Scope: Collin County is requesting installation of a metal canopy that meets specifications as shown in attached drawings A1, A2, S1 and S2.

4.12 Bid price shall include all materials, parts, labor and City of McKinney permit required to complete the project.

4.12 Collin County will provide and pay for a Materials Testing Contractor. The successful bidder shall coordinate inspections.

4.13 Wage Scale

4.13.1 In accordance with The Texas Government Code, Title 10, Chapter 2258, Prevailing Wage Rates, the general prevailing wage rate has been determined for this locality for the craft or type of workman needed to execute work of a similar character of the project listed herein. The Contractor shall pay the prevailing wage rate in this locality to all his/her employees and subcontractors performing work on this project, and in no event shall the Contractor pay less than the rate shown in the following schedule.

General Decision Number: TX150289 03/06/2015 TX289

Superseded General Decision Number: TX20140289

State: Texas

Construction Type: Building

County: Collin County in Texas.

BUILDING CONSTRUCTION PROJECTS (does not include single family homes or apartments up to and including 4 stories).

Note: Executive Order (EO) 13658 establishes an hourly minimum wage of \$10.10 for 2015 that applies to all contracts subject to the Davis-Bacon Act for which the solicitation is issued on or after January 1, 2015. If this contract is covered by the EO, the contractor must pay all workers in any classification listed on this wage determination at least \$10.10 (or the applicable wage rate listed on this wage determination, if it is higher) for all hours spent performing on the contract. The EO minimum wage rate will be adjusted annually. Additional information on contractor requirements and worker protections under the EO is available at [www.dol.gov/whd/govcontracts](http://www.dol.gov/whd/govcontracts).

Modification Number	Publication Date
0	01/02/2015
1	01/30/2015
2	03/06/2015

ASBE0021-011 05/01/2013

	Rates	Fringes
ASBESTOS WORKER/HEAT & FROST INSULATOR (Duct, Pipe and Mechanical System Insulation).....	\$ 21.52	7.15

BOIL0074-003 01/01/2014

	Rates	Fringes
BOILERMAKER.....	\$ 23.14	21.55

CARP1421-002 04/01/2014

	Rates	Fringes
MILLWRIGHT.....	\$ 25.30	8.30

ELEV0021-006 01/01/2015

	Rates	Fringes
ELEVATOR MECHANIC.....	\$ 37.33	28.385

FOOTNOTES: a - A. 6% under 5 years based on regular hourly rate for all hours worked. 8% over 5 years based on regular hourly rate for all hours worked.

New Year's Day, Memorial Day, Independence Day, Labor Day, Thanksgiving Day, the Friday after Thanksgiving Day, Christmas Day, and Veterans Day.

-----  
 ENGI0178-005 06/01/2014

	Rates	Fringes
POWER EQUIPMENT OPERATOR		
(1) Tower Crane.....	\$ 29.00	10.60
(2) Cranes with Pile Driving or Caisson Attachment and Hydraulic Crane 60 tons and above.....	\$ 28.75	10.60
(3) Hydraulic cranes 59 Tons and under.....	\$ 27.50	10.60

-----  
 IRON0263-005 12/01/2013

	Rates	Fringes
IRONWORKER (ORNAMENTAL AND STRUCTURAL) .....	\$ 22.70	5.35

-----  
 PLUM0100-005 07/01/2013

	Rates	Fringes
HVAC MECHANIC (HVAC Unit Installation Only) .....	\$ 26.88	8.83
PIPEFITTER (Excludes HVAC Pipe Installation).....	\$ 26.88	8.83

\* SUTX2014-015 07/21/2014

	Rates	Fringes
BRICKLAYER.....	\$ 21.06	0.00
CARPENTER, Excludes Drywall Hanging, Form Work, and Metal Stud Installation.....	\$ 15.78	0.00
CAULKER.....	\$ 15.16	0.00
CEMENT MASON/CONCRETE FINISHER...	\$ 13.04	0.00
DRYWALL HANGER AND METAL STUD INSTALLER.....	\$ 13.00	0.00
ELECTRICIAN (Alarm Installation Only).....	\$ 20.93	3.86
ELECTRICIAN (Communication Technician Only).....	\$ 15.35	1.39
ELECTRICIAN (Low Voltage Wiring Only).....	\$ 17.04	1.39

ELECTRICIAN, Excludes Low Voltage Wiring and Installation of Alarms/Sound and Communication Systems.....	\$ 20.01	2.69
FORM WORKER.....	\$ 11.89	0.00
GLAZIER.....	\$ 16.46	3.94
HIGHWAY/PARKING LOT STRIPING: Operator (Striping Machine).....	\$ 10.04	2.31
INSTALLER - SIDING (METAL/ALUMINUM/VINYL).....	\$ 14.74	0.00
INSTALLER - SIGN.....	\$ 15.50	0.00
INSULATOR - BATT.....	\$ 13.00	0.00
IRONWORKER, REINFORCING.....	\$ 12.29	0.00
LABORER: Common or General.....	\$ 10.52	0.00
LABORER: Mason Tender - Brick...	\$ 10.54	0.00
LABORER: Mason Tender - Cement/Concrete.....	\$ 10.93	0.00
LABORER: Pipelayer.....	\$ 13.00	0.35
LABORER: Plaster Tender.....	\$ 12.22	0.00
LABORER: Roof Tearoff.....	\$ 11.28	0.00
LABORER: Landscape and Irrigation.....	\$ 10.55	0.00
LATHER.....	\$ 16.00	0.00
OPERATOR: Backhoe/Excavator/Trackhoe.....	\$ 12.83	0.00
OPERATOR: Bobcat/Skid Steer/Skid Loader.....	\$ 13.93	0.00
OPERATOR: Bulldozer.....	\$ 18.29	1.31
OPERATOR: Drill.....	\$ 15.69	0.50
OPERATOR: Forklift.....	\$ 13.21	0.81
OPERATOR: Grader/Blade.....	\$ 13.03	0.00
OPERATOR: Loader.....	\$ 13.46	0.85
OPERATOR: Mechanic.....	\$ 17.52	3.33
OPERATOR: Paver (Asphalt, Aggregate, and Concrete).....	\$ 18.44	0.00
OPERATOR: Roller.....	\$ 15.04	0.00
PAINTER (Brush, Roller and		

Spray), Excludes Drywall Finishing/Taping.....	\$ 13.35	5.10
PAINTER: Drywall Finishing/Taping Only.....	\$ 14.24	3.83
PIPEFITTER (HVAC Pipe Installation Only).....	\$ 20.45	4.00
PLASTERER.....	\$ 16.58	0.00
PLUMBER, Excludes HVAC Pipe Installation.....	\$ 22.46	4.06
ROOFER.....	\$ 17.19	0.00
SHEET METAL WORKER (HVAC Duct Installation Only).....	\$ 21.13	4.79
SHEET METAL WORKER, Excludes HVAC Duct Installation.....	\$ 24.88	5.97
SPRINKLER FITTER (Fire Sprinklers).....	\$ 37.50	0.00
TILE FINISHER.....	\$ 11.22	0.00
TILE SETTER.....	\$ 14.25	0.00
TRUCK DRIVER: 1/Single Axle Truck.....	\$ 16.00	0.81
TRUCK DRIVER: Dump Truck.....	\$ 12.39	1.18
TRUCK DRIVER: Flatbed Truck.....	\$ 19.65	8.57
TRUCK DRIVER: Semi-Trailer Truck.....	\$ 12.50	0.00
TRUCK DRIVER: Water Truck.....	\$ 12.00	4.11

-----

WELDERS - Receive rate prescribed for craft performing operation to which welding is incidental.

=====

Unlisted classifications needed for work not included within the scope of the classifications listed may be added after award only as provided in the labor standards contract clauses (29CFR 5.5 (a) (1) (ii)).

-----

The body of each wage determination lists the classification and wage rates that have been found to be prevailing for the cited type(s) of construction in the area covered by the wage determination. The classifications are listed in alphabetical order of "identifiers" that indicate whether the particular rate is a union rate (current union negotiated rate for local), a survey rate (weighted average rate) or a union average rate

(weighted union average rate).

#### Union Rate Identifiers

A four letter classification abbreviation identifier enclosed in dotted lines beginning with characters other than "SU" or "UAVG" denotes that the union classification and rate were prevailing for that classification in the survey. Example: PLUM0198-005 07/01/2014. PLUM is an abbreviation identifier of the union which prevailed in the survey for this classification, which in this example would be Plumbers. 0198 indicates the local union number or district council number where applicable, i.e., Plumbers Local 0198. The next number, 005 in the example, is an internal number used in processing the wage determination. 07/01/2014 is the effective date of the most current negotiated rate, which in this example is July 1, 2014.

Union prevailing wage rates are updated to reflect all rate changes in the collective bargaining agreement (CBA) governing this classification and rate.

#### Survey Rate Identifiers

Classifications listed under the "SU" identifier indicate that no one rate prevailed for this classification in the survey and the published rate is derived by computing a weighted average rate based on all the rates reported in the survey for that classification. As this weighted average rate includes all rates reported in the survey, it may include both union and non-union rates. Example: SULA2012-007 5/13/2014. SU indicates the rates are survey rates based on a weighted average calculation of rates and are not majority rates. LA indicates the State of Louisiana. 2012 is the year of survey on which these classifications and rates are based. The next number, 007 in the example, is an internal number used in producing the wage determination. 5/13/2014 indicates the survey completion date for the classifications and rates under that identifier.

Survey wage rates are not updated and remain in effect until a new survey is conducted.

#### Union Average Rate Identifiers

Classification(s) listed under the UAVG identifier indicate that no single majority rate prevailed for those classifications; however, 100% of the data reported for the classifications was union data. EXAMPLE: UAVG-OH-0010 08/29/2014. UAVG indicates that the rate is a weighted union average rate. OH indicates the state. The next number, 0010 in the example, is an internal number used in producing the wage determination. 08/29/2014 indicates the survey completion date for the classifications and rates under that identifier.

A UAVG rate will be updated once a year, usually in January of each year, to reflect a weighted average of the current negotiated/CBA rate of the union locals from which the rate is based.

1.) Has there been an initial decision in the matter? This can be:

- \* an existing published wage determination
- \* a survey underlying a wage determination
- \* a Wage and Hour Division letter setting forth a position on a wage determination matter
- \* a conformance (additional classification and rate) ruling

On survey related matters, initial contact, including requests for summaries of surveys, should be with the Wage and Hour Regional Office for the area in which the survey was conducted because those Regional Offices have responsibility for the Davis-Bacon survey program. If the response from this initial contact is not satisfactory, then the process described in 2.) and 3.) should be followed.

With regard to any other matter not yet ripe for the formal process described here, initial contact should be with the Branch of Construction Wage Determinations. Write to:

Branch of Construction Wage Determinations  
 Wage and Hour Division  
 U.S. Department of Labor  
 200 Constitution Avenue, N.W.  
 Washington, DC 20210

2.) If the answer to the question in 1.) is yes, then an interested party (those affected by the action) can request review and reconsideration from the Wage and Hour Administrator (See 29 CFR Part 1.8 and 29 CFR Part 7). Write to:

Wage and Hour Administrator  
 U.S. Department of Labor  
 200 Constitution Avenue, N.W.  
 Washington, DC 20210

The request should be accompanied by a full statement of the interested party's position and by any information (wage payment data, project description, area practice material, etc.) that the requestor considers relevant to the issue.

3.) If the decision of the Administrator is not favorable, an interested party may appeal directly to the Administrative Review Board (formerly the Wage Appeals Board). Write to:

Administrative Review Board  
 U.S. Department of Labor  
 200 Constitution Avenue, N.W.  
 Washington, DC 20210

4.) All decisions by the Administrative Review Board are final.

=====

END OF GENERAL DECISION

**Except for work on legal holidays, the "General Prevailing Rate of Per Diem Wage" for the various crafts or type of workers or mechanics is the product of (a) the number of hours worked per day, except for overtime hours, times (b) the above respective rate per hour.**

For legal holidays, the “General Prevailing Rate of Per Diem Wage” for the various crafts or type of workers or mechanics is the product of (a) one and one-half times the above respective rate per hour, times (b) the number of hours worked on the legal holiday.

For overtime work, the “General Prevailing Rate of Per Diem Wage” for the various crafts or type of workers or mechanics is the product of (a) one and one-half times the above respective rate per hour, times (b) the number of hours worked on overtime.



Under the provisions of Texas Government Code, Title 10, Chapter 2258, Prevailing Wage Rates, the contractor or subcontractor of the contractor shall forfeit as a penalty to the entity on whose behalf the contract is made or awarded, sixty dollars (\$60.00) for each calendar day, or portion thereof, that the worker is paid less than the wage rates stipulated in the contract.

If the construction project involves the expenditure of Federal funds in excess of \$2,000, the minimum wages to be paid various classes of laborers and mechanics will be based upon the wages that will be determined by the Secretary of Labor to be prevailing for the corresponding classes of laborers and mechanics employed on the project of a character similar to the Contract Work.



04/07/15

COPYRIGHT © 2015 SPURGIN & ASSOCIATES ARCHITECTS - NOT FOR PUBLICATION

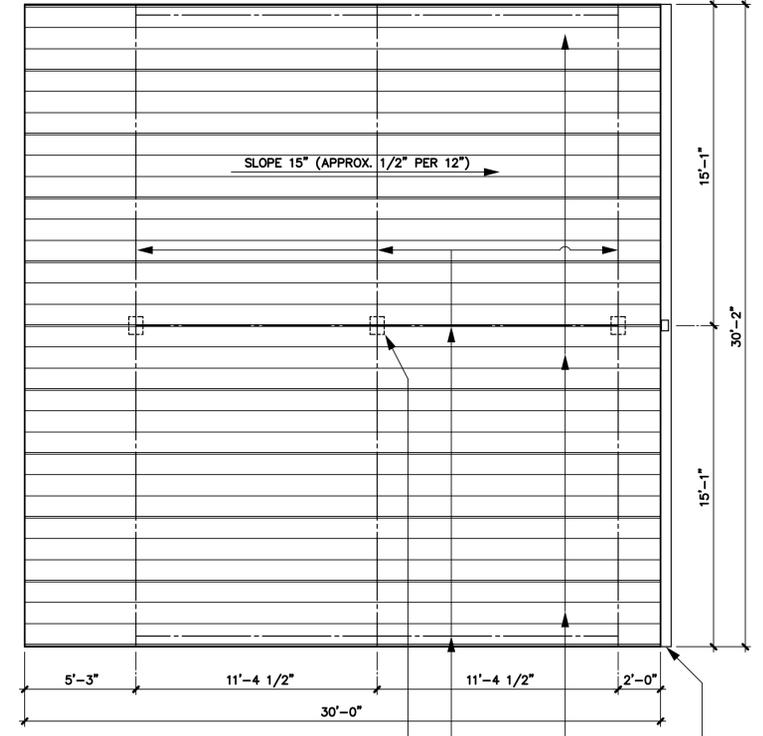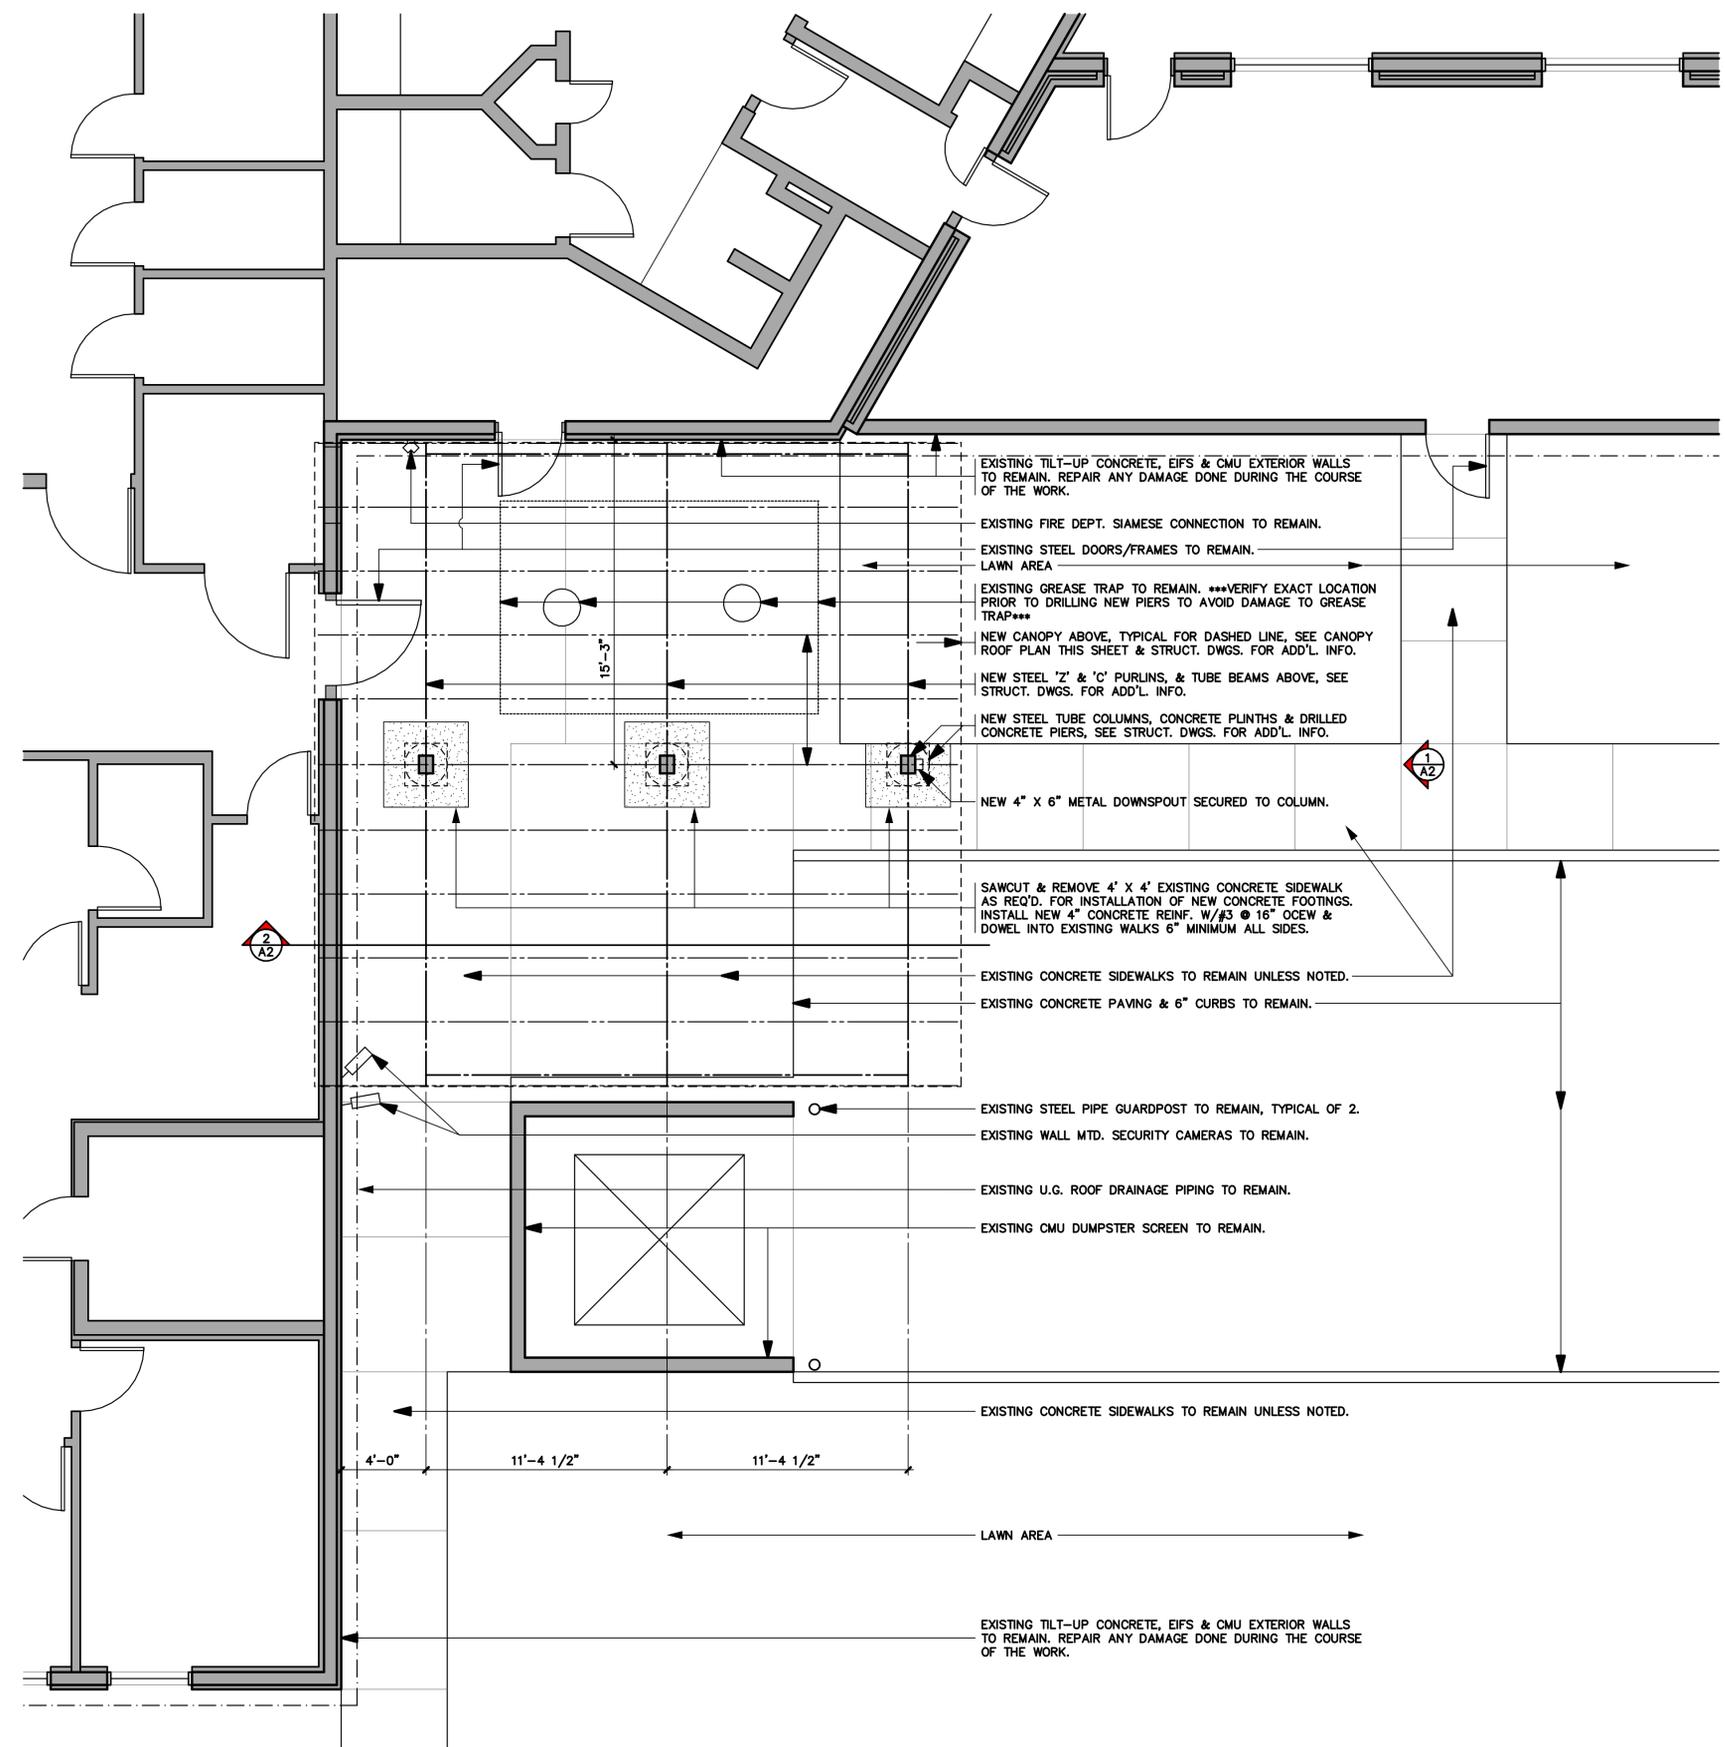

NEW STEEL TUBE COLUMN BELOW, SEE STRUCT. DWGS. FOR ADD'L. INFO.

NEW STEEL TUBE BEAM, SEE STRUCT. DWGS. FOR ADD'L. INFO, TYPICAL FOR 6 LOCATIONS.

NEW 24 GAGE X 12" WIDE STEEL ROOF PANELS, COMPLETE WITH PERIMETER TRIM & FLASHING, OVER SELF-ADHERING, SELF-SEALING WATERPROOFING MEMBRANE ON 1-1/2" STRUCTURAL METAL DECK, SEE STRUCT. DWGS. FOR ADD'L. INFO.

NEW 6" MINIMUM STEEL GUTTER W/4" X 6" DOWNSPOUT SECURED TO STEEL TUBE COLUMN.

NOTE: ALL STEEL ROOF PANELS, TRIM, FLASHING, GUTTER, DOWNSPOUT, ETC. SHALL BE MFR'S. STANDARD COLOR SIMILAR TO COLONIAL RED OR RUSTIC RED AS SELECTED BY THE OWNER.

NOTE: ALL STRUCTURAL STEEL FRAMING MEMBERS INCLUDING BUT NOT NECESSARILY LIMITED TO COLUMNS, BEAMS, PURLINS, DECK, CLIPS, ETC. SHALL BE SHOP PRIMED & FIELD PAINTED WITH TWO COATS OF SHERWIN-WILLIAMS SEMI-GLOSS ENAMEL PAINT.

1501 A1 A2 4/7/2015 12:34 PM

1 SITE / FLOOR PLAN 1/4" = 1'-0"

2 CANOPY ROOF PLAN 1/4" = 1'-0"



NEW TRUCK CANOPY AT

**JUVENILE DETENTION FACILITY**

4700 COMMUNITY AVE.  
MCKINNEY, TEXAS 75071

SHEET TITLE

SITE/FLOOR PLAN & CANOPY ROOF PLAN

PROJECT NUMBER

1501


ISSUE DATE

APRIL 2015

REVISION DATE

SHEET NUMBER

A1

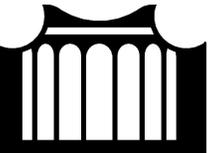

04/07/15


NOTE: STEEL ROOF PANELS SHALL BE EQUAL TO MBCI SUPERLOK STANDING SEAM ROOF SYSTEM, 24 GAGE X 12" WIDE PANELS W/2" HIGH RIBS MECHANICALLY FIELD-SEAMED, CONCEALED FASTENERS & WITH STRIATED FINISH & SIGNATURE 200 OR 300 COATING IN COLOR SELECTED BY THE OWNER.

NOTE: ALL STRUCTURAL STEEL FRAMING MEMBERS INCLUDING BUT NOT NECESSARILY LIMITED TO COLUMNS, BEAMS, PURLINS, DECK, CLIPS, ETC. SHALL BE SHOP PRIMED & FIELD PAINTED WITH TWO COATS OF SHERWIN-WILLIAMS SEMI-GLOSS ENAMEL PAINT.

NOTE: ALL STEEL ROOF PANELS, TRIM, FLASHING, GUTTER, DOWNSPOUT, ETC. SHALL BE MFR'S. STANDARD COLOR SIMILAR TO COLONIAL RED OR RUSTIC RED AS SELECTED BY THE OWNER.

NEW 24 GAGE X 12" WIDE STEEL ROOF PANELS, COMPLETE WITH PERIMETER TRIM & FLASHING, OVER SELF-ADHERING, SELF-SEALING WATERPROOFING MEMBRANE ON 1-1/2" STRUCTURAL METAL DECK OVER STEEL 'Z' & 'C' PURLINS, SEE STRUCT. DWGS. FOR ADD'L. INFO.

- NEW STEEL TUBE BEAM, SEE STRUCT. DWGS. FOR ADD'L. INFO.
- NEW 6" MINIMUM STEEL GUTTER W/4" X 6" DOWNSPOUT SECURED TO STEEL TUBE COLUMN.
- NEW STEEL TUBE COLUMN, SEE STRUCT. DWGS. FOR ADD'L. INFO.
- EXISTING STEEL FIXED BLADE LOUVERS TO REMAIN.
- EXISTING TILT-UP CONCRETE, EIFS & CMU EXTERIOR WALLS TO REMAIN. REPAIR ANY DAMAGE DONE DURING THE COURSE OF THE WORK.
- EXISTING STEEL DOORS/FRAMES TO REMAIN.
- EXISTING CMU DUMPSTER SCREEN TO REMAIN.
- EXISTING STEEL PIPE GUARDPOST TO REMAIN, TYPICAL OF 2.
- EXISTING CONCRETE SIDEWALKS TO REMAIN UNLESS NOTED.
- EXISTING CONCRETE PAVING & 6" CURBS TO REMAIN.
- NEW CONCRETE PLINTH ON DRILLED CONCRETE PIER, SEE STRUCT. DWGS FOR ADD'L. INFO.

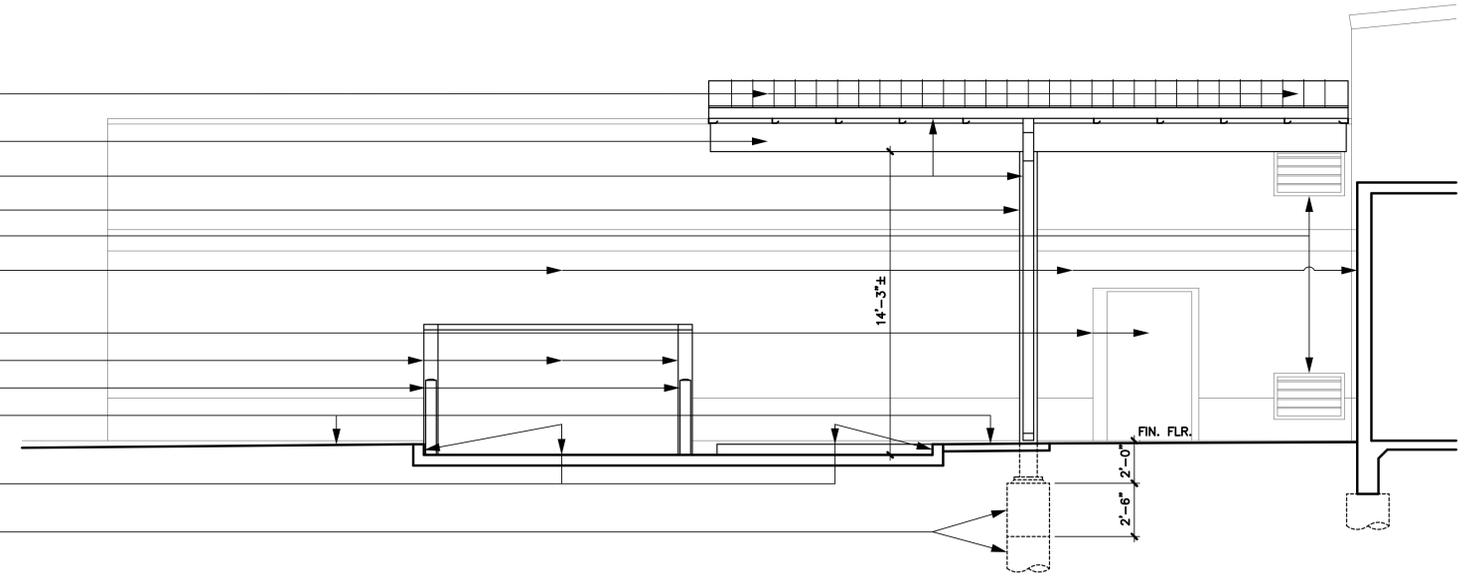


**1 SOUTH ELEVATION**  
1/4" = 1'-0"

NOTE: STEEL ROOF PANELS SHALL BE EQUAL TO MBCI SUPERLOK STANDING SEAM ROOF SYSTEM, 24 GAGE X 12" WIDE PANELS W/2" HIGH RIBS MECHANICALLY FIELD-SEAMED, CONCEALED FASTENERS & WITH STRIATED FINISH & SIGNATURE 200 OR 300 COATING IN COLOR SELECTED BY THE OWNER.

NOTE: ALL STRUCTURAL STEEL FRAMING MEMBERS INCLUDING BUT NOT NECESSARILY LIMITED TO COLUMNS, BEAMS, PURLINS, DECK, CLIPS, ETC. SHALL BE SHOP PRIMED & FIELD PAINTED WITH TWO COATS OF SHERWIN-WILLIAMS SEMI-GLOSS ENAMEL PAINT.

NOTE: ALL STEEL ROOF PANELS, TRIM, FLASHING, GUTTER, DOWNSPOUT, ETC. SHALL BE MFR'S. STANDARD COLOR SIMILAR TO COLONIAL RED OR RUSTIC RED AS SELECTED BY THE OWNER.

NEW 24 GAGE X 12" WIDE STEEL ROOF PANELS, COMPLETE WITH PERIMETER TRIM & FLASHING, OVER SELF-ADHERING, SELF-SEALING WATERPROOFING MEMBRANE ON 1-1/2" STRUCTURAL METAL DECK OVER STEEL 'Z' & 'C' PURLINS, SEE STRUCT. DWGS. FOR ADD'L. INFO.

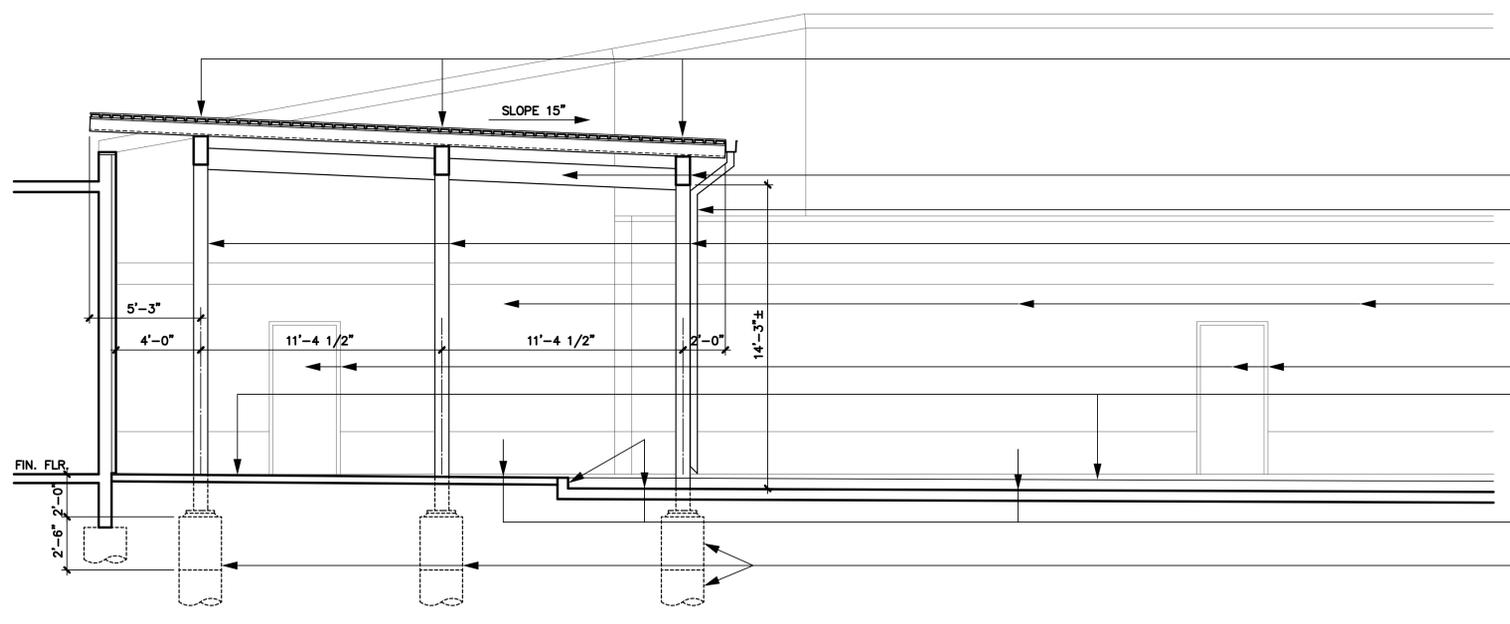

- NEW STEEL TUBE BEAM, SEE STRUCT. DWGS. FOR ADD'L. INFO.
- NEW 6" MINIMUM STEEL GUTTER W/4" X 6" DOWNSPOUT SECURED TO STEEL TUBE COLUMN.
- NEW STEEL TUBE COLUMN, SEE STRUCT. DWGS. FOR ADD'L. INFO.
- EXISTING TILT-UP CONCRETE, EIFS & CMU EXTERIOR WALLS TO REMAIN. REPAIR ANY DAMAGE DONE DURING THE COURSE OF THE WORK.
- EXISTING STEEL DOORS/FRAMES TO REMAIN.
- EXISTING CONCRETE SIDEWALKS TO REMAIN UNLESS NOTED.
- EXISTING CONCRETE PAVING & 6" CURBS TO REMAIN.
- NEW CONCRETE PLINTH ON DRILLED CONCRETE PIER, SEE STRUCT. DWGS FOR ADD'L. INFO.

**2 SECTION AT CANOPY**  
1/4" = 1'-0" (LOOKING EAST)



NEW TRUCK CANOPY AT  
**JUVENILE DETENTION FACILITY**  
4700 COMMUNITY AVE.  
MCKINNEY, TEXAS 75071

SHEET TITLE  
**SOUTH ELEVATION & SECTION AT CANOPY**

PROJECT NUMBER  
**1501**  
ISSUE DATE  
**APRIL 2015**  
REVISION DATE

SHEET NUMBER  
**A2**

COPYRIGHT © 2015 SPURGIN & ASSOCIATES ARCHITECTS - NOT FOR PUBLICATION

1501 A1 A2 4/7/2015 12:34 PM



**RTN Design Associates**  
 1029 English Road  
 Rockwall, Texas 75082 972/524-8600



NEW TRUCK CANOPY AT


**JUVENILE DETENTION FACILITY**

4700 COMMUNITY AVE.  
 MCKINNEY, TEXAS 75071


SHEET TITLE  
 FOUNDATION PLAN  
 ROOF FRAMING PLAN

PROJECT NUMBER	15-01
ISSUE DATE	APRIL, 2015
REVISION DATE	
SHEET NUMBER	<b>S1</b>

THIS SEAL APPEARING ON THIS DRAWING IS AUTHORIZED BY ROGER C. KIPP P.E. F. E. NO. 14219 ON APRIL 17, 2015

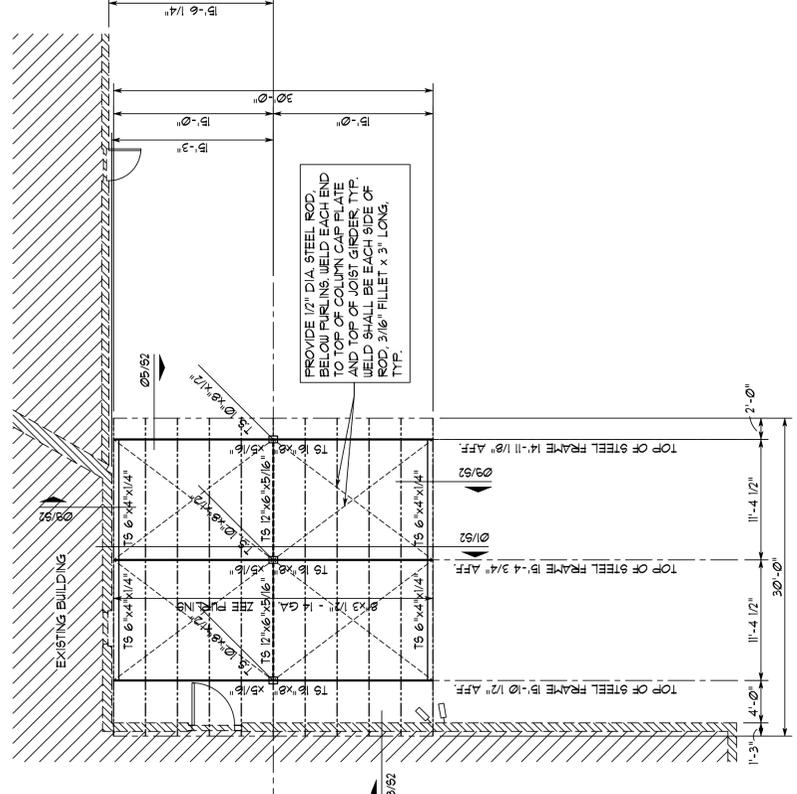


**02 ROOF FRAMING PLAN**  
 SCALE: 1/8" = 1'-0"  
 REF. FINISH FLOOR EL. 400'-0"

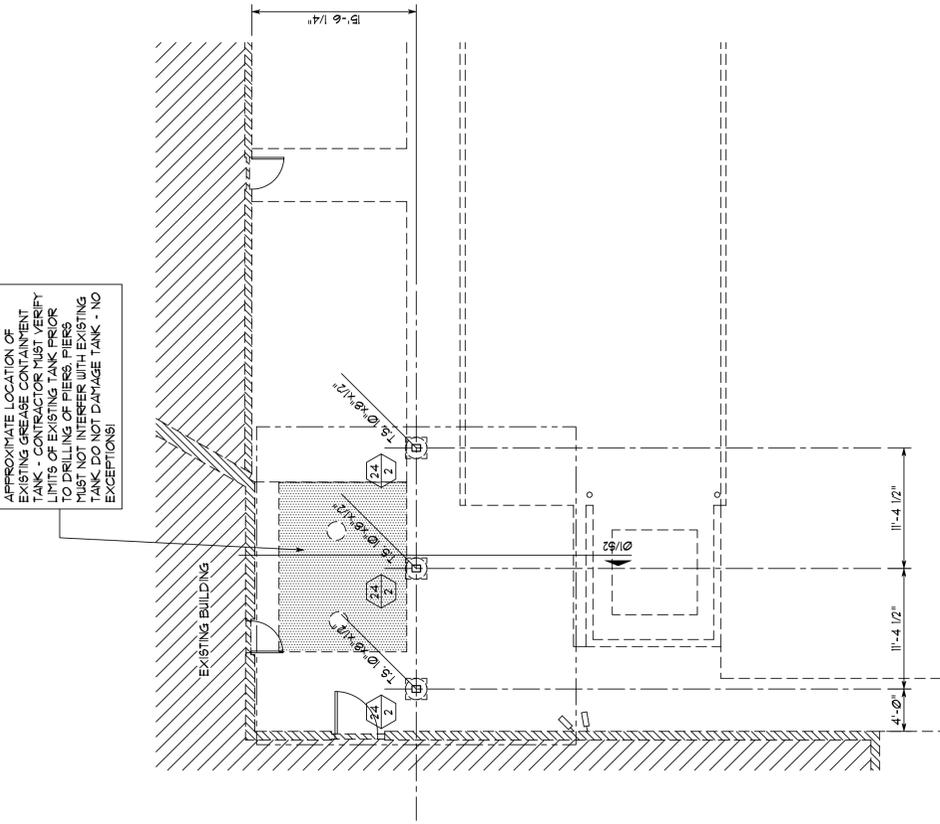

**01 FOUNDATION PLAN**  
 SCALE: 1/8" = 1'-0"  
 REF. FINISH FLOOR EL. 400'-0"

- PLAN NOTES:**
- SEE SHEET 02 FOR TYPICAL CONCRETE DETAILS.
  - SEE SHEET 01 FOR TYPICAL PIER DETAIL.
  - SEE SHEET 02 FOR GENERAL NOTES.
  - PIER SHAFT SIZES AND PENETRATION DEPTHS ARE INDICATED THUSLY  $\frac{24}{7}$  UNO.
  - NO PLUMBING PIPING/LINES OF ANY KIND OR ANY ELECTRICAL CONDUITS OF ANY KIND SHALL BE PERMITTED TO BE REBIDDEN OR PENETRATE THRU THE GRADE BEARS. NO EXCEPTIONS.

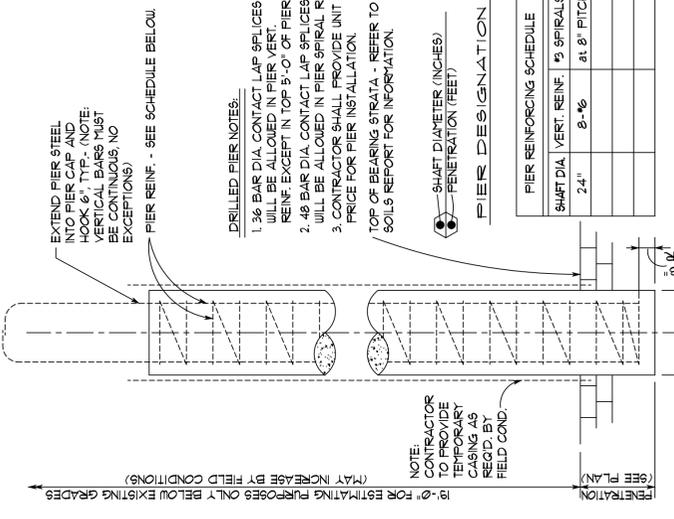



**SIGNATURE FORM  
COLLIN COUNTY, TEXAS**

---

**DELIVERY**

DELIVERY WILL BE F.O.B. INSIDE DELIVERY AT COLLIN COUNTY DESIGNATED LOCATIONS AND ALL TRANSPORTATION CHARGES PAID BY THE SUPPLIER TO DESTINATION.

DELIVERY TO BE SPECIFIED IN CALENDAR DAYS FROM DATE OF ORDER.

WE **DO NOT** TAKE EXCEPTION TO THE BID SPECIFICATIONS.

WE **TAKE** EXCEPTION TO THE BID SPECIFICATIONS (EXPLAIN):

**COMPANY INFORMATION/PROFILE/REFERENCES**

Preferential Requirement: The County of Collin, as a governmental agency of the State of Texas, may not award a contract to a nonresident bidder unless the nonresident's bid is lower than the lowest bid submitted by a responsible Texas resident bidder by the same amount that a Texas resident bidder would be required to underbid a nonresident bidder to obtain a comparable contract in the state in which the nonresident's principal place of business is located (Government Code, Title 10, V.T.C.A., Chapter 2252, Subchapter A). Bidder shall make answer to the following questions by selecting the appropriate radio button or inserting information in the box provided:

Is your principal place of business in the State of Texas?  Yes  No

If the answer to question is "yes", no further information is necessary; if "no", please indicate:

in which state is your principal place of business located:

If that state favors resident bidders (bidders in your state) by some dollar increment or percentage:  Yes  No

if "yes", what is that dollar increment or percentage?

**RFERENCES**

List at least three (3) companies or governmental agencies where these same/like products /services, as stated herein, have been provided.

Company/Entity:		Contact:	
Address:		City/State/Zip:	
Phone:		E-mail:	

Company/Entity:		Contact:	
Address:		City/State/Zip:	
Phone:		E-mail:	

Company/Entity:		Contact:	
Address:		City/State/Zip:	
Phone:		E-mail:	

**COOPERATIVE CONTRACTS**

As permitted under Title 8, Chapter 271, Subchapter F, Section 271.101 and 271.102 V.T.C.A. and Title 7, Chapter 791, Subchapter C, Section 791.025, V.T.C.A., other local governmental entities may wish to also participate under the same terms and conditions contained in this contract. Each entity wishing to participate must enter into an inter-local agreement with Collin County and have prior authorization from vendor. If such participation is authorized, all purchase orders will be issued directly from and shipped directly to the local governmental entity requiring supplies/services. Collin County shall not be held responsible for any orders placed, deliveries made or payment for supplies/services ordered by these entities. Each entity reserves the right to determine their participation in this contract. Would bidder be willing to allow other local governmental entities to participate in this contract, if awarded, under the same terms and conditions?  Yes  No

**BIDDER ACKNOWLEDGEMENT**

By signing and submitting this Bid/Proposal, Bidder/Offeror acknowledges, understands the specifications, any and all addenda, and agrees to the bid/proposal terms and conditions and can provide the minimum requirements stated herein. Bidder/Offeror acknowledges they have read the document in its entirety, visited the site, performed investigations and verifications as deemed necessary, is familiar with local conditions under which work is to be performed and will be responsible for any and all errors in Bid/Proposal submittal resulting from Bidder/Offeror’s failure to do so. Bidder/Offeror acknowledges the prices submitted in this Bid/Proposal have been carefully reviewed and are submitted as correct and final. If Bid/Proposal is accepted, vendor further certifies and agrees to furnish any and all products/services upon which prices are extended at the price submitted, and upon conditions in the specifications of the Invitation for Bid/Request for Proposal

THE UNDERSIGNED HEREBY CERTIFIES THE FOREGOING BID/PROPOSAL SUBMITTED BY THE COMPANY LISTED BELOW HEREINAFTER CALLED "BIDDER/OFFEROR" IS THE DULY AUTHORIZED AGENT OF SAID COMPANY AND THE PERSON SIGNING SAID BID/PROPOSAL HAS BEEN DULY AUTHORIZED TO EXECUTE SAME. BIDDER/OFFEROR AFFIRMS THAT THEY ARE DULY AUTHORIZED TO EXECUTE THIS CONTRACT; THIS COMPANY; CORPORATION, FIRM, PARTNERSHIP OR INDIVIDUAL HAS NOT PREPARED THIS BID/PROPOSAL IN COLLUSION WITH ANY OTHER BIDDER/OFFEROR OR OTHER PERSON OR PERSONS ENGAGED IN THE SAME LINE OF BUSINESS; AND THAT THE CONTENTS OF THIS BID/PROPOSAL AS TO PRICES, TERMS AND CONDITIONS OF SAID BID/PROPOSAL HAVE NOT BEEN COMMUNICATED BY THE UNDERSIGNED NOR BY ANY EMPLOYEE OR AGENT TO ANY OTHER PERSON ENGAGED IN THIS TYPE OF BUSINESS PRIOR TO THE OFFICIAL OPENING OF THIS BID/PROPOSAL.

Legal Company Name	
Doing Business As (DBA)	
Street Address of Principal Place of Business	
City, State, Zip	
Phone of Principal Place of Business	
Fax of Principal Place of Business	
E-mail Address of Representative	
Federal Identification Number	
Acknowledgement of Addenda	#1 <input type="checkbox"/> #2 <input type="checkbox"/> #3 <input type="checkbox"/> #4 <input type="checkbox"/> #5 <input type="checkbox"/> #6 <input type="checkbox"/>
Authorized Representative Name	
Authorized Representative Title	
Signature (Required for paper bid submission)	
Date	

<b>CONFLICT OF INTEREST QUESTIONNAIRE</b>		<b>FORM CIQ</b>
<b>For vendor or other person doing business with local governmental entity</b>		
<p style="text-align: center;"><b>This questionnaire reflects changes made to the law by H.B. 1491, 80th Leg., Regular Session.</b></p> <p style="text-align: center;">This questionnaire is being filed in accordance with Chapter 176, Local Government Code by a person who has a business relationship as defined by Section 176.001(1-a) with a local governmental entity and the person meets requirements under Section 176.006(a).</p> <p>By law this questionnaire must be filed with the records administrator of the local governmental entity not later than the 7th business day after the date the person becomes aware of facts that require the statement to be filed. See Section 176.006, Local Government Code.</p> <p>A person commits an offense if the person knowingly violates Section 176.006, Local Government Code. An offense under this section is a Class C misdemeanor.</p>	<p><b>OFFICE USE ONLY</b></p> <hr/> <p>Date Received</p>	
<p><b>1. Name of person who has a business relationship with local governmental entity.</b></p> <div style="border: 1px solid black; height: 20px; width: 100%;"></div>		
<p><b>2. <input type="checkbox"/> Check this box if you are filing an update to a previously filed questionnaire.</b></p> <p>(The law requires that you file an updated completed questionnaire with the appropriate filing authority not later than the 7th business day after the date the originally filed questionnaire becomes incomplete or inaccurate.)</p>		
<p><b>3. Name of local government officer with whom filer has employment or business relationship.</b></p> <div style="border: 1px solid black; height: 20px; width: 100%; text-align: center; margin: 10px 0;"> <p><b>Name of Officer</b></p> </div> <p>This section (item 3 including subparts A, B, C &amp; D) must be completed for each officer with whom the filer has an employment or other business relationship as defined by Section 176.001(1-a), Local Government Code. Attach additional pages to this Form CIQ as necessary.</p> <p>A. Is the local government officer named in this section receiving or likely to receive taxable income, other than investment income, from the filer of the questionnaire?</p> <p style="text-align: center;"><input type="checkbox"/> Yes   <input type="checkbox"/> No</p> <p>B. Is the filer of the questionnaire receiving or likely to receive taxable income, other than investment income, from or at the direction of the local government officer named in this section AND the taxable income is not received from the local governmental entity?</p> <p style="text-align: center;"><input type="checkbox"/> Yes   <input type="checkbox"/> No</p> <p>C. Is the filer of this questionnaire employed by a corporation or other business entity with respect to which the local government officer serves as an officer or director, or holds an ownership of 10 percent or more?</p> <p style="text-align: center;"><input type="checkbox"/> Yes   <input type="checkbox"/> No</p> <p>D. Describe each employment or business relationship with the local government officer named in this section.</p> <div style="border: 1px solid black; height: 40px; width: 100%; margin-top: 10px;"></div>		





4.

Signature of person doing business with the governmental entity

Date

Adopted 06/29/2007

AFFIDAVIT OF COMPLIANCE

I, the undersigned, declare and affirm that my company is in compliance with the Immigration and Reform Act of 1986 and all employees are legally eligible to work in the United States of America.

I further understand and acknowledge that any non-compliance with the Immigration and Reform Act of 1986 at any time during the term of this contract will render the contract voidable.

Name of Company

Title of Officer

Name of Officer

Date:

## **Attachment B - Subcontractor Questionnaire**

**Per Section 4.12, Contractor shall state names of all subcontractors and the type of work they will be performing on Attachment B - Subcontractor Questionnaire. If a Contractor fails to specify subcontractor, then he shall be deemed to have agreed that he is fully qualified to perform the contract himself, and that he will fully perform the contract himself.**

1. Will subcontractors be utilized under this contract?

Yes  No

2. If yes, bidder shall State the names of all subcontractors that will be utilized to perform services under this contract and the type of work they will be performing in the space below.

**PAYMENT BOND**

STATE OF TEXAS            □  
COUNTY OF COLLIN        □

**KNOW ALL MEN BY THESE PRESENTS:**

That [redacted], a corporation organized and existing under the laws of the State of [redacted], and fully authorized to transact business in the State of Texas, whose address is [redacted] of the City of [redacted] County of [redacted], and State of [redacted], (hereinafter referred to as "Principal"), and [redacted] (hereinafter referred to as "Surety", a corporation organized under the laws of the State of [redacted] and authorized under the laws of the State of Texas to act as surety on bonds for principals, are held and firmly bound unto [redacted] (hereinafter referred to as "Owner") and unto all persons, firms and corporations who may furnish materials for or perform labor upon the buildings, structures or improvements referred to in the attached Contract, , in the penal sum of [redacted] Dollars (\$ [redacted]) (not less than 100% of the approximate total amount of the Contract as evidenced in the proposal) in lawful money of the United States, for the payment whereof, the said Principal and Surety bind themselves, and their heirs, administrators, executors, successors, and assigns, jointly and severally, firmly by these presents:

**WHEREAS**, the Principal has entered into a certain written contract with the Owner, dated the [redacted] day of [redacted], 200[redacted], to which said Contract is hereby referred to and made a part hereof and as fully and to the same extent as if copied at length herein for the construction of [redacted].

**NOW, THEREFORE, THE CONDITION OF THIS OBLIGATION IS SUCH**, that the bond guarantees the full and proper protection of all claimants supplying labor and material in the prosecution of the work provided for in said Contract and for the use of each claimant, and that conversely should the Principal faithfully perform said Contract and in all respects duly and faithfully observe and perform all and singular the covenants, conditions, and agreements in and by said Contract, agreed to by the Principal, and according to the true intent and meaning of said Contract and the claims and specifications hereto annexed, and any and all duly authorized modifications of said Contract that may hereafter be made, notice of which modification to Surety being hereby waived, then this obligation shall be void; otherwise, to remain in full force and effect. Provided further, that if any legal action be filed on this Bond, venue shall lie in Collin County, Texas.

**"PROVIDED, HOWEVER**, that this bond is executed pursuant to the provisions Texas Government Code, Chapter 2253, as amended, and Chapter 3503 of the Texas Insurance Code, as amended, and all liabilities on this bond shall be determined in accordance with the provisions of said articles to the same extent as if they were fully copied at length herein.

Surety, for value received, stipulates and agrees that the bond shall automatically be increased by the amount of any Change Order or supplemental agreement which increases the Contract price with or without notice to the Surety and that no change, extension of time, alteration or addition to the terms of the Contract, or to the work performed thereunder, or the plans, specifications, or drawings accompanying the same, shall in anyway affect its obligation on this bond, and it does hereby waive notice of any such change, extension of time, alteration or addition to the terms of the Contract, or to the work to be performed thereunder.

The undersigned and designated agent is hereby designated by Surety herein as the agent resident to whom any requisite notice may be delivered and on whom service of process may be had in matters arising out of such suretyship.

**IN WITNESS WHEREOF**, the said Principal and Surety have signed and sealed this instrument this [redacted] day of [redacted] 200[redacted].

**WITNESS**

[redacted]

**PRINCIPAL**

[redacted]

Printed/Typed Name [redacted]

Title: [redacted]

Company: [redacted]

Address:

**WITNESS**

**SURETY**

Printed/Typed Name

Title:

Company:

Address:

The Resident Agent of the Surety for delivery of notice and service of process is:

Name:

Address:

Phone Number:

**Note:** Date of Bond must NOT be prior to date of contract

Revised

11/2008

**PERFORMANCE BOND**

STATE OF TEXAS           □  
COUNTY OF COLLIN       □

**KNOW ALL MEN BY THESE PRESENTS:**

That [redacted], a corporation organized and existing under the laws of the State of [redacted] and fully authorized to transact business in the State of Texas, whose address is [redacted] of the City of [redacted] County of [redacted], and State of [redacted], (hereinafter referred to as "Principal"), and [redacted] (hereinafter referred to as "Surety", a corporation organized under the laws of the State of [redacted] and authorized under the laws of the State of Texas to act as surety on bonds for principals, are held and firmly bound unto [redacted] (hereinafter referred to as "Owner") and unto all persons, firms and corporations who may furnish materials for or perform labor upon the buildings, structures or improvements referred to in the attached Contract, , in the penal sum of [redacted] Dollars (\$ [redacted]) (not less than 100% of the approximate total amount of the Contract as evidenced in the proposal plus 10-percent of the stated penal sum as an additional sum of money representing additional court expenses, attorneys' fees, and liquidated damages arising out of or connected with the below identified Contract) in lawful money of the United States, for the payment whereof, the said Principal and Surety bind themselves, and their heirs, administrators, executors, successors, and assigns, jointly and severally, firmly by these presents:

**WHEREAS**, the Principal has entered into a certain written contract with the Owner, dated the [redacted] day of [redacted], 200[redacted], to which said Contract is hereby referred to and made a part hereof and as fully and to the same extent as if copied at length herein for the construction of [redacted].

**NOW, THEREFORE, THE CONDITION OF THIS OBLIGATION IS SUCH**, that if the said Principal fully and faithfully executes the work and performance of the Contract in accordance with the plans specifications, and Contract Documents, including any extensions thereof which may be granted with or without notice to Surety, during the original term thereof, and during the life of any guaranty required under the Contract, and according to the true intent and meaning of said Contract and the plans and specifications hereto annexed, if the Principal shall repair and/or replace all defects due to faulty materials or workmanship that appear within a period of one year from the date of final completion and final acceptance of the work by OWNER; and if the Principal shall fully indemnify and save harmless the OWNER from all costs and damages which OWNER may suffer by reason of failure to so perform herein and shall fully reimburse and repay OWNER all outlay and expense which the OWNER may incur in making good any default or deficiency, then this obligation shall be void; otherwise, to remain in full force and effect; and in case said CONTRACTOR shall fail to do so, it is agreed that the OWNER may do said work and supply such materials and charge the same against said CONTRACTOR and Surety on this obligation. Provided further, that if any legal action be filed on this Bond, venue shall lie in Collin County, Texas.

**"PROVIDED, HOWEVER**, that this bond is executed pursuant to the provisions Texas Government Code, Chapter 2253, as amended, and Chapter 3503 of the Texas Insurance Code, as amended, and all liabilities on this bond shall be determined in accordance with the provisions of said articles to the same extent as if they were fully copied at length herein.

Surety, for value received, stipulates and agrees that the bond shall automatically be increased by the amount of any Change Order or supplemental agreement which increases the Contract price with or without notice to the Surety, but in no event shall a Change Order or Supplemental Agreement which reduces the Contract price decrease the penal sum of the Bond. And further that no change, extension of time, alteration, or addition to the terms of the Contract, or to the work performed thereunder, or the plans, specifications, or drawings accompanying the same shall in any way affect its obligation on this bond, and it does hereby waive notice of any such change, extension of time, alteration, or addition to the terms of the Contract or to the work to be performed thereunder.

Surety agrees that the bond provides for the repairs and/or replacement of all defects due to faulty materials and workmanship that appear within a period of one (1) year from the date of completion and acceptance of the improvement by the OWNER.

The undersigned and designated agent is hereby designated by Surety herein as the agent resident to whom any requisite notice may be delivered and on whom service of process may be had in matters arising out of such suretyship.

**IN WITNESS WHEREOF**, the said Principal and Surety have signed and sealed this instrument this [redacted] day of [redacted] 200[redacted].

**WITNESS**

[redacted]

**PRINCIPAL**

[redacted]

Printed/Typed Name [redacted]



In order to better serve our bidders, the Collin County Purchasing Department is conducting the following survey. We appreciate your time and effort expended to submit your bid. Please take a moment to complete the below. Should you have any questions or require more information please call (972) 548-4165.

HOW DID YOU RECEIVE NOTICE OF THIS REQUEST FOR BID OR PROPOSALS?

McKinney Courier-Gazette?  Yes  No

Plan Room?  Yes  No

Collin County Web-Site?  Yes  No

Facsimile or email from BidSync?  Yes  No

Other

HOW DID YOU RECEIVE THE BID DOCUMENTS?

Downloaded from Home Computer?  Yes  No

Downloaded from Company Computer?  Yes  No

Requested a Copy from Collin County?  Yes  No

Other

Thank You,

Collin County Purchasing Department



## Question and Answers for Bid #2015-190 - Construction, Truck Canopy at Juvenile Detention Facility

### Overall Bid Questions

There are no questions associated with this bid.