


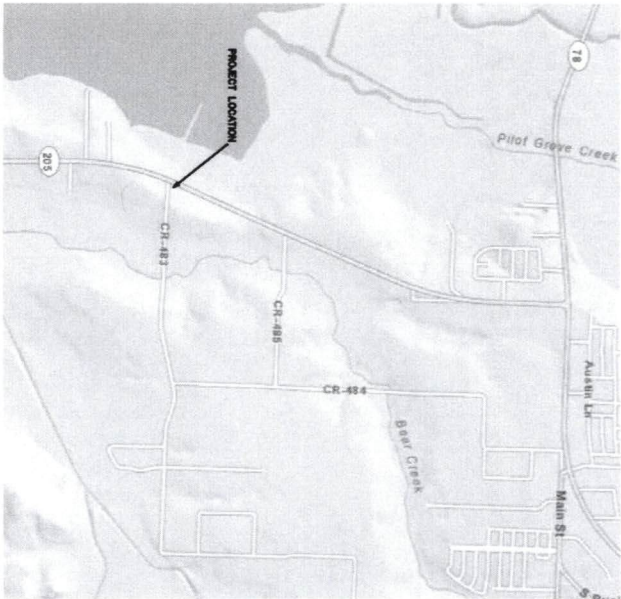

Location Map
NOT TO SCALE

Construction Plans For CITY OF LAVON GATEWAY MONUMENT NE Corner Of SH 205 & County Road 483 Lavon, Texas 2016



LAVON ECONOMIC DEVELOPMENT CORPORATION
120 School Road
Lavon, TX 75166

BOARD OF DIRECTORS

PRESIDENT - KAY WRIGHT
VICE PRESIDENT - CHRIS KANE
SECRETARY - JAMIE CANNON
TREASURER - BILL SAMSON
DIRECTOR - LETICIA HARRISON
DIRECTOR - LINDA JAVOLA
DIRECTOR - DAVID PECKARSKI

Sheet Index

1. COVER SHEET
2. AGREEMENT, SPECIFICATIONS, & GENERAL NOTES
3. SITE PLAN
4. DETAILS
5. TYPOT STD. EROSION, SEDIMENT AND WATER POLLUTION CONTROL MEASURES

Designed By


Munde and Associates, Inc.
Firm No. F-50000
8542 Conroe Ct.
Houston, TX 77032
281-442-5302

STOP!
CALL BEFORE YOU DIG



COVER SHEET					
CITY OF LAVON GATEWAY MONUMENT					
NE CORNER SH 205 & COUNTY ROAD 483					
LAVON ECONOMIC DEVELOPMENT CORPORATION					
CITY OF LAVON, TEXAS					
MUNDT & ASSOCIATES, INC.					
Economic Development, Planning and Civil Engineering					
info@mundtassociates.com					
FIRM MAILING ADDRESS	DATE	SCALE	NOTES	FILE	NO.
DESIGN DRAWN	DATE	SCALE	NOTES	FILE	NO.
CHK	CHK	CHK	CHK	CHK	CHK



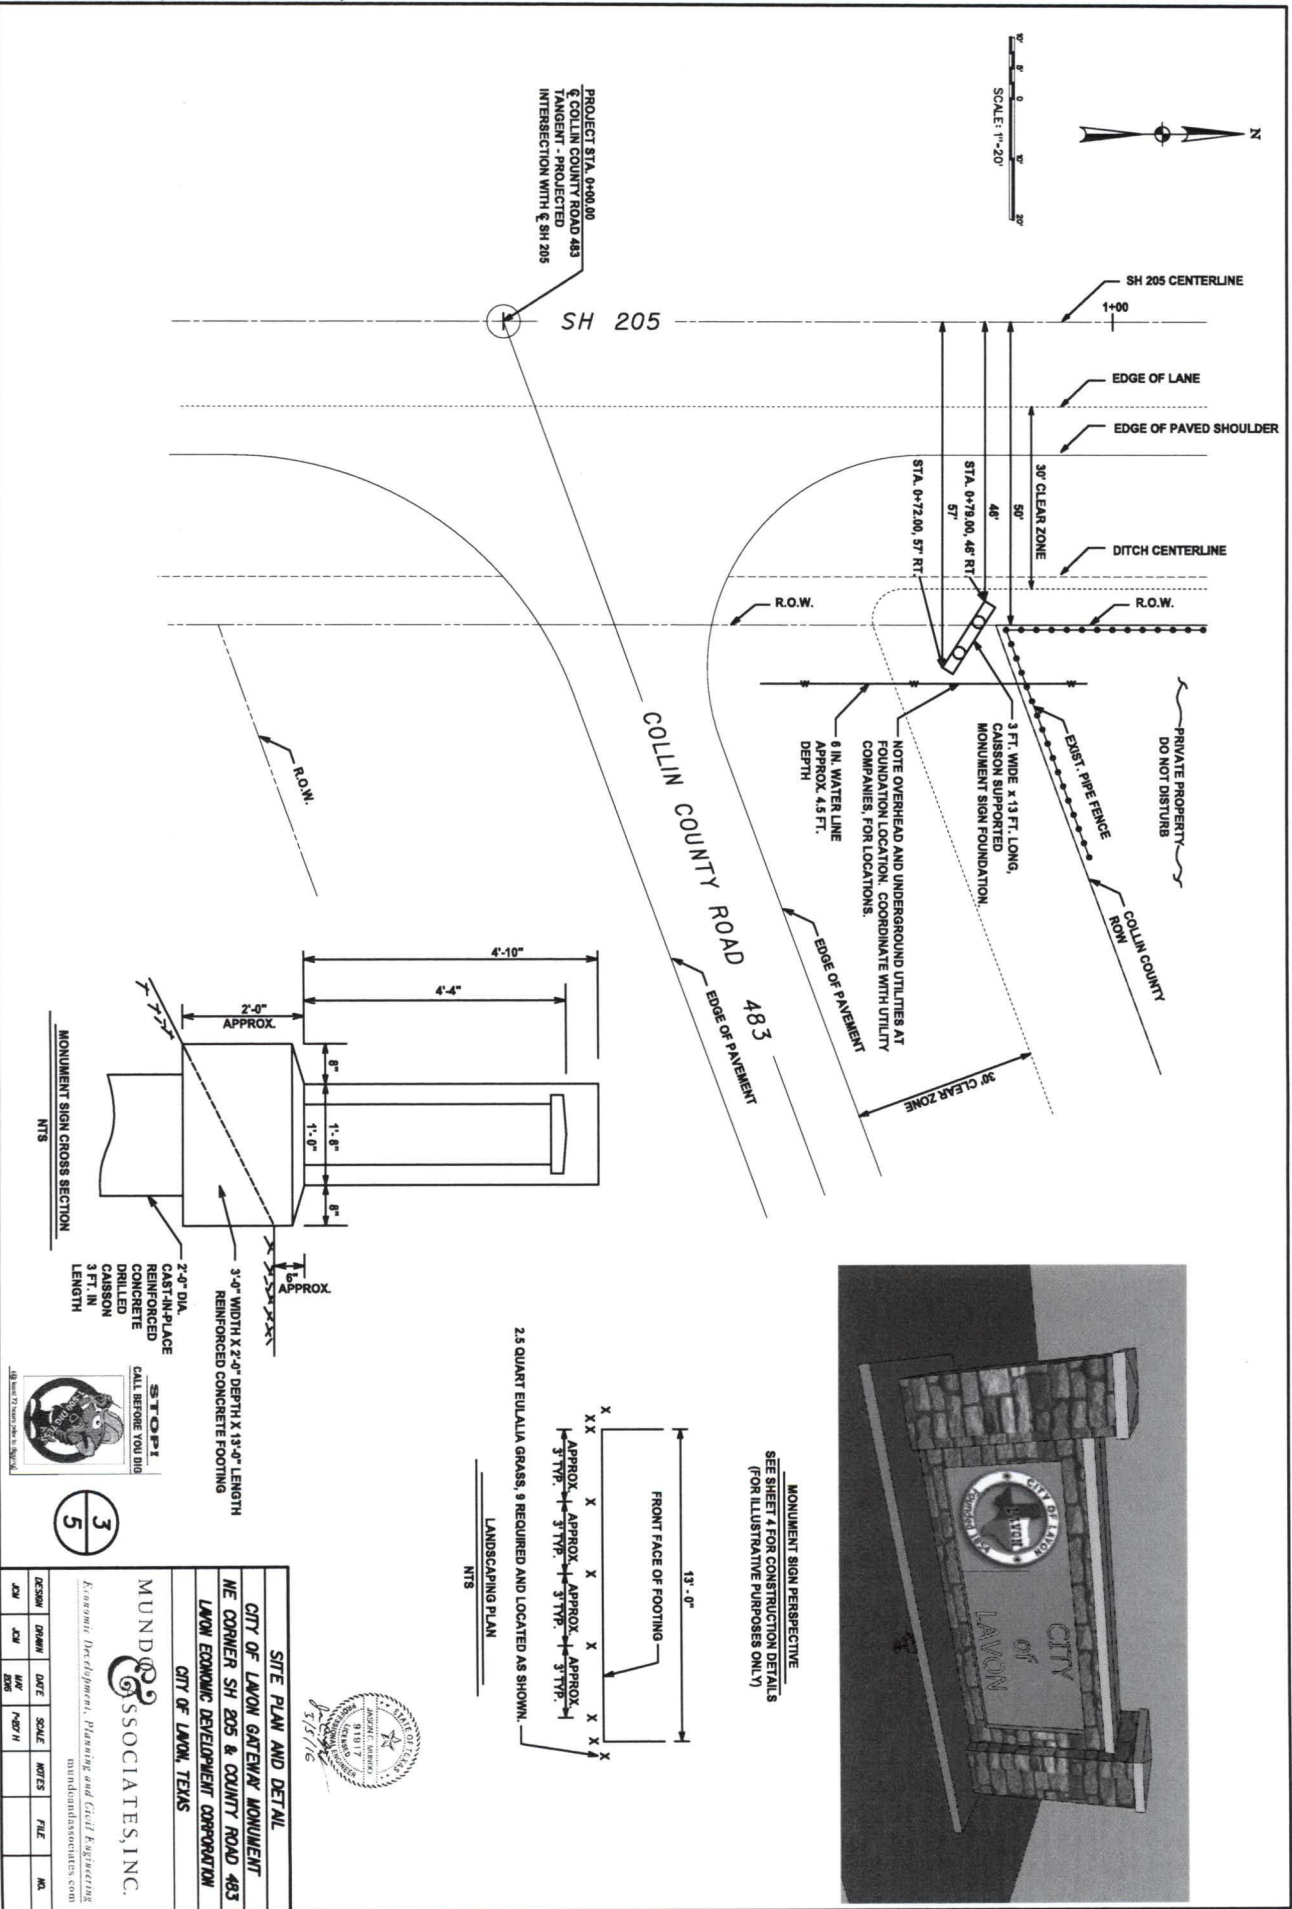



09.25.2015