


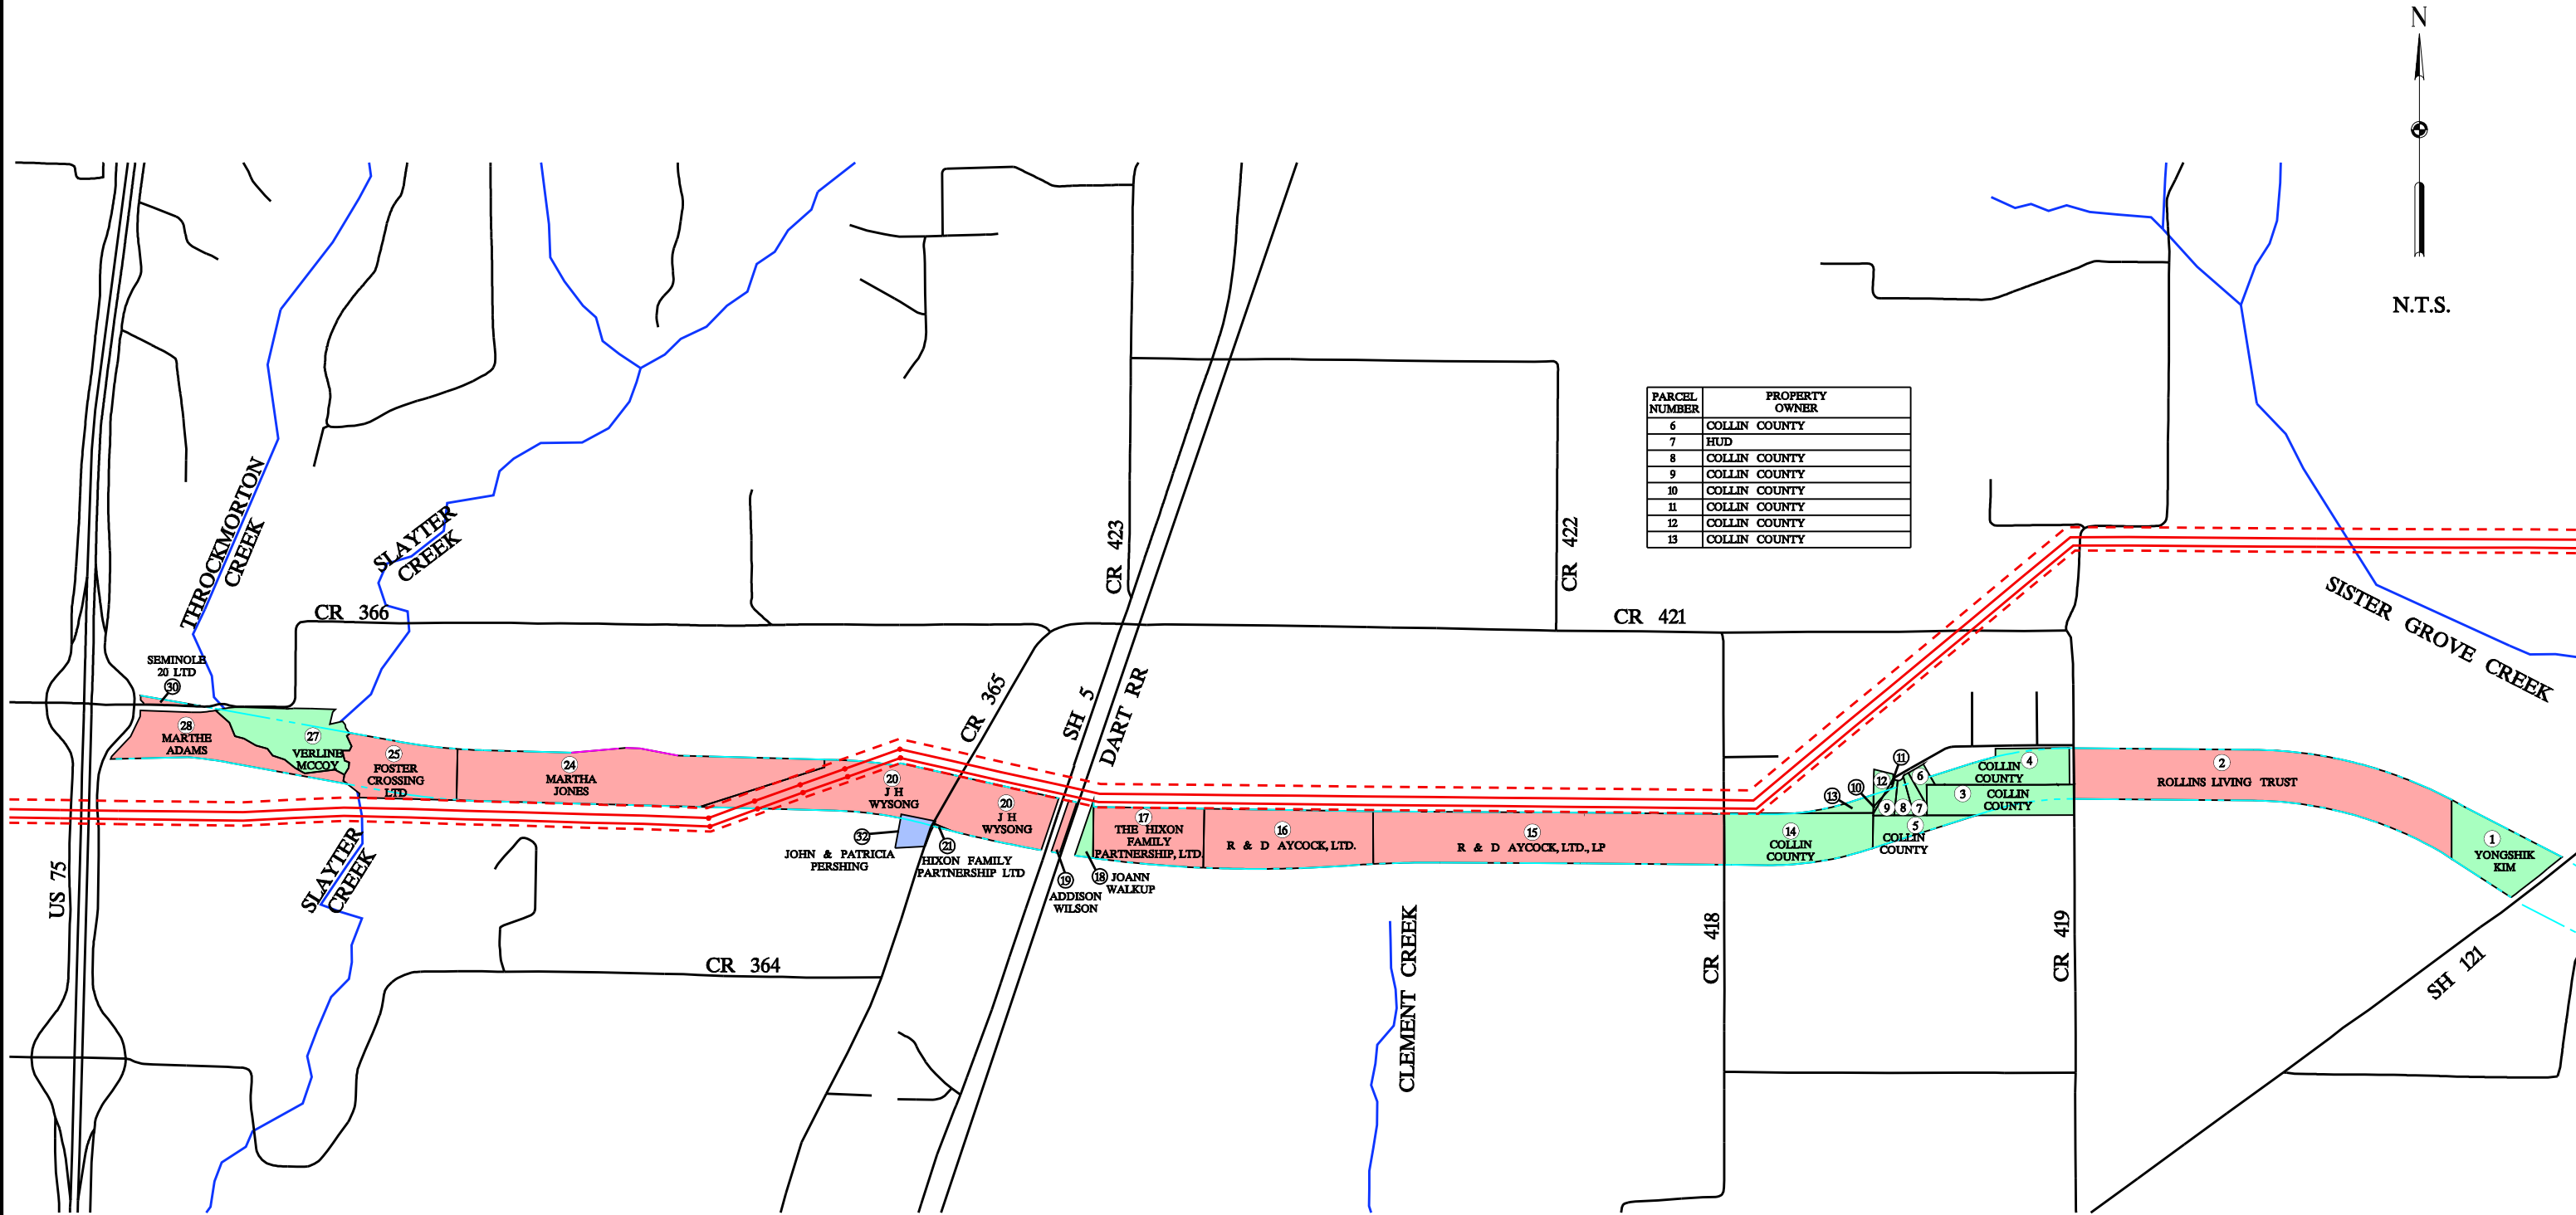

LEGEND

	ROW OBTAINED/CLOSE PENDING
	NEGOTIATING ROW
	APPRAISAL PENDING
	EMINENT DOMAIN PENDING
	TXU EASEMENT
	EXISTING ROADS

UPDATED: FEBRUARY 13, 2009

COLLIN COUNTY OUTER LOOP ACCESS ROAD
FROM US 75 TO SH 121

PARCEL TRACKING MAP

HNTB

HNTB Corporation
The HNTB Companies
Engineers Architects Planners

DESIGN: RKO

DRAWN: RKO

DATE: 11/08

SHEET NO. 1 OF 1