



PROJECT 2
DESIGN AND CONSTRUCTION BASED ON
DEVELOPMENT DEMAND.

PROJECT 1
UNDER DESIGN. CONSTRUCTION
ANTICIPATED SUMMER 2014.

Design in Progress for 4-Lanes, Entire Length


Design / Construct 2-
Lanes from West of
Creek to Chelsea

Design / Construct 3-
Lane Bridge at
Cottonwood Creek

Construct 4-Lane
Section from Bridge
to Church Property

Construct 6-Lane
Bridge

Construct /
Reconstruct 2-Lanes
from Alma to the
Creek

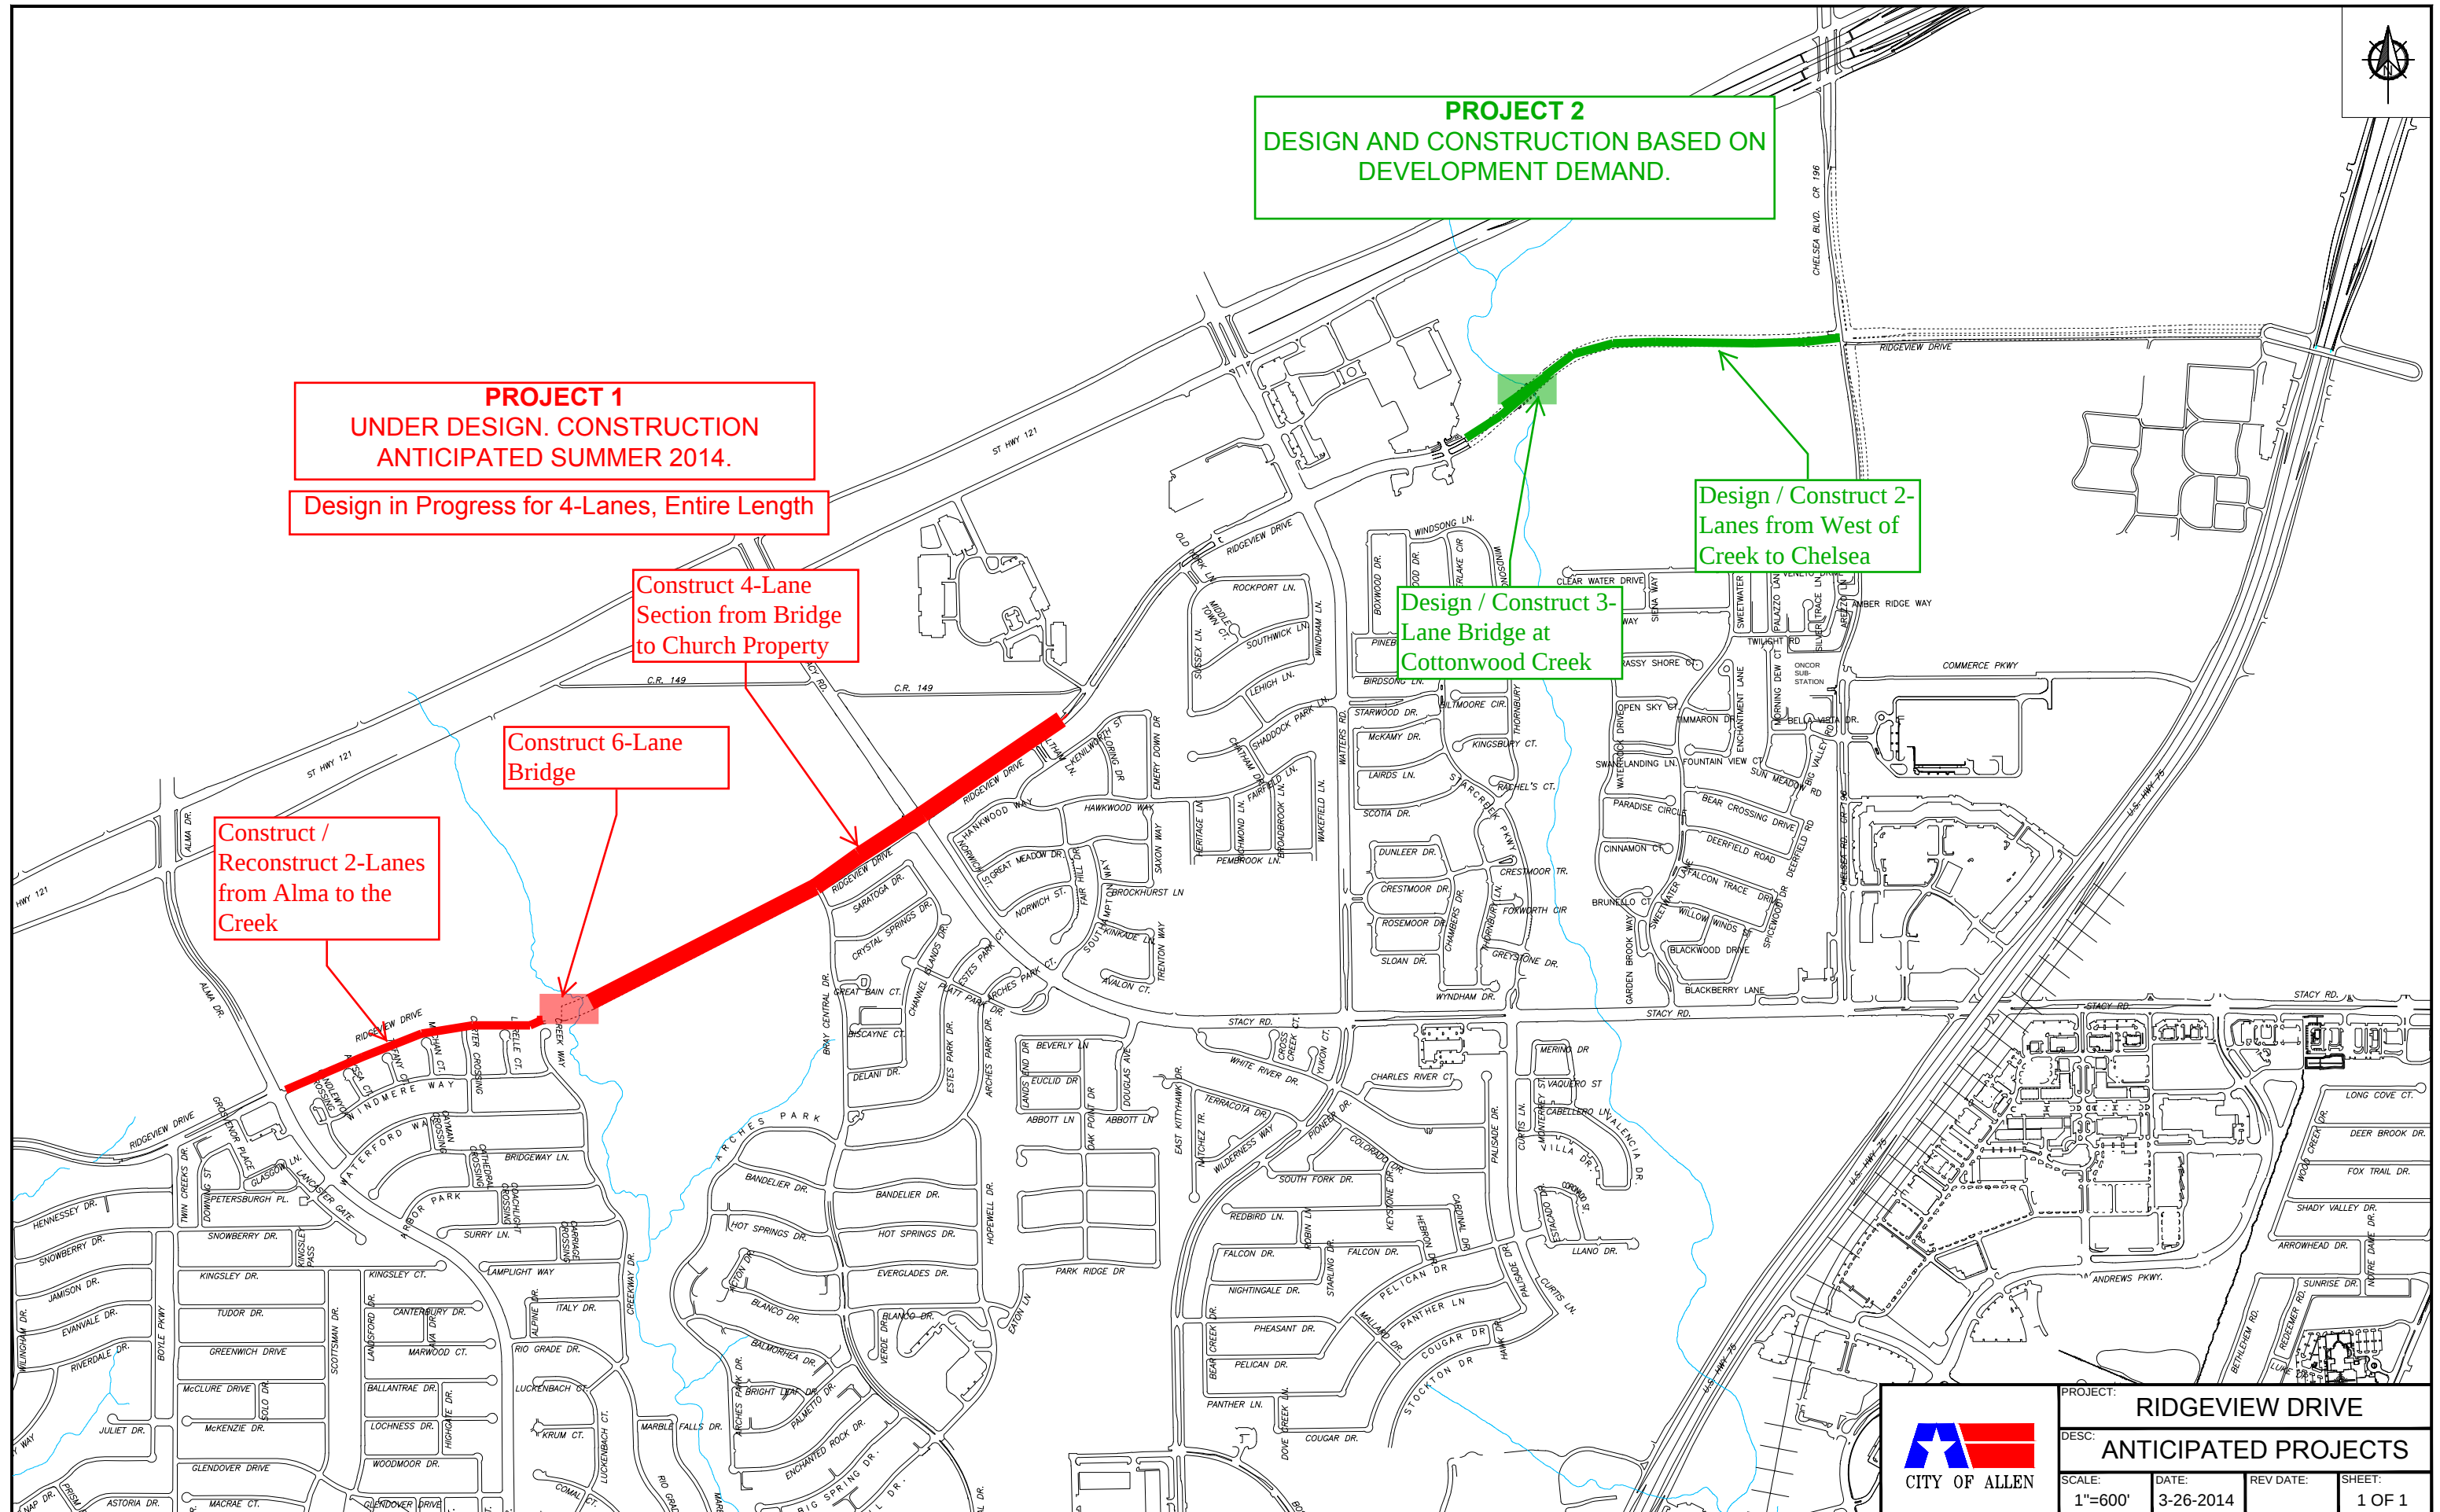

PROJECT: RIDGEVIEW DRIVE			
DESC: ANTICIPATED PROJECTS			
SCALE: 1"=600'	DATE: 3-26-2014	REV DATE:	SHEET: 1 OF 1