

FED. ROAD DIST. NO.	PROJECT NO.	SHEET NO.	
6		1	
STATE	DIST.	COUNTY	HIGHWAY NO.
TEXAS	18	COLLIN	FM 6
R.O.W.	CONT.	SECT.	JOB
	06.9	01	024
CONSTRUCTION	SECT.	JOB	
	0619	01	023

INDEX OF SHEETS	DESCRIPTION
SHEET NO. 1	TITLE SHEET
2	R.O.W. PLAN SHEET

UTILITIES LOCATED WITHIN
PROJECT LIMITS
UTILITY COMPANY STATIONING

STATE OF TEXAS
DEPARTMENT OF TRANSPORTATION


PLANS OF PROPOSED
RIGHT OF WAY PROJECT
COLLIN COUNTY

FARM TO MARKET 6
AT SABINE CREEK


CITY OF JOSEPHINE
ROW CSJ NO. 0619-01-024 CONSTRUCTION CSJ: 0619-01-023
NET LENGTH OF PROJECT = 0.511 MILES

- LEGEND
- EXISTING ROADWAY INTERNAL
 - BOUNDARY LINE
 - EXISTING RIGHT OF WAY LINE
 - NEW RIGHT OF WAY LINE
 - EXISTING EASEMENT LINE
 - NEW EASEMENT LINE
 - PROPERTY LINE
 - SURVEY LINE

O = SET TxDOT AD MONUMENT UNLESS OTHERWISE NOTED
AD = TxDOT 3 1/4 INCH ALUMINUM DISK ON TOP OF A 5/8 INCH ROD
BD = TxDOT 4 INCH BRONZE DISK SET IN CONCRETE; TxDOT TYPE II RIGHT OF WAY MARKER
P.O.B. = POINT OF BEGINNING
P.O.R. = POINT OF REFERENCE
P.O.C. = POINT OF COMMENCEMENT
P.O.B. = POINT OF BEGINNING
** THE MONUMENT DESCRIBED IN THIS CALL IF DESTROYED OR DAMAGED DURING CONSTRUCTION, MAY BE REPLACED WITH A TxDOT TYPE II RIGHT OF WAY MARKER UPON THE COMPLETION OF THE HIGHWAY CONSTRUCTION PROJECT UNDER THE SUPERVISION OF A PROFESSIONAL LAND SURVEYOR EITHER EMPLOYED

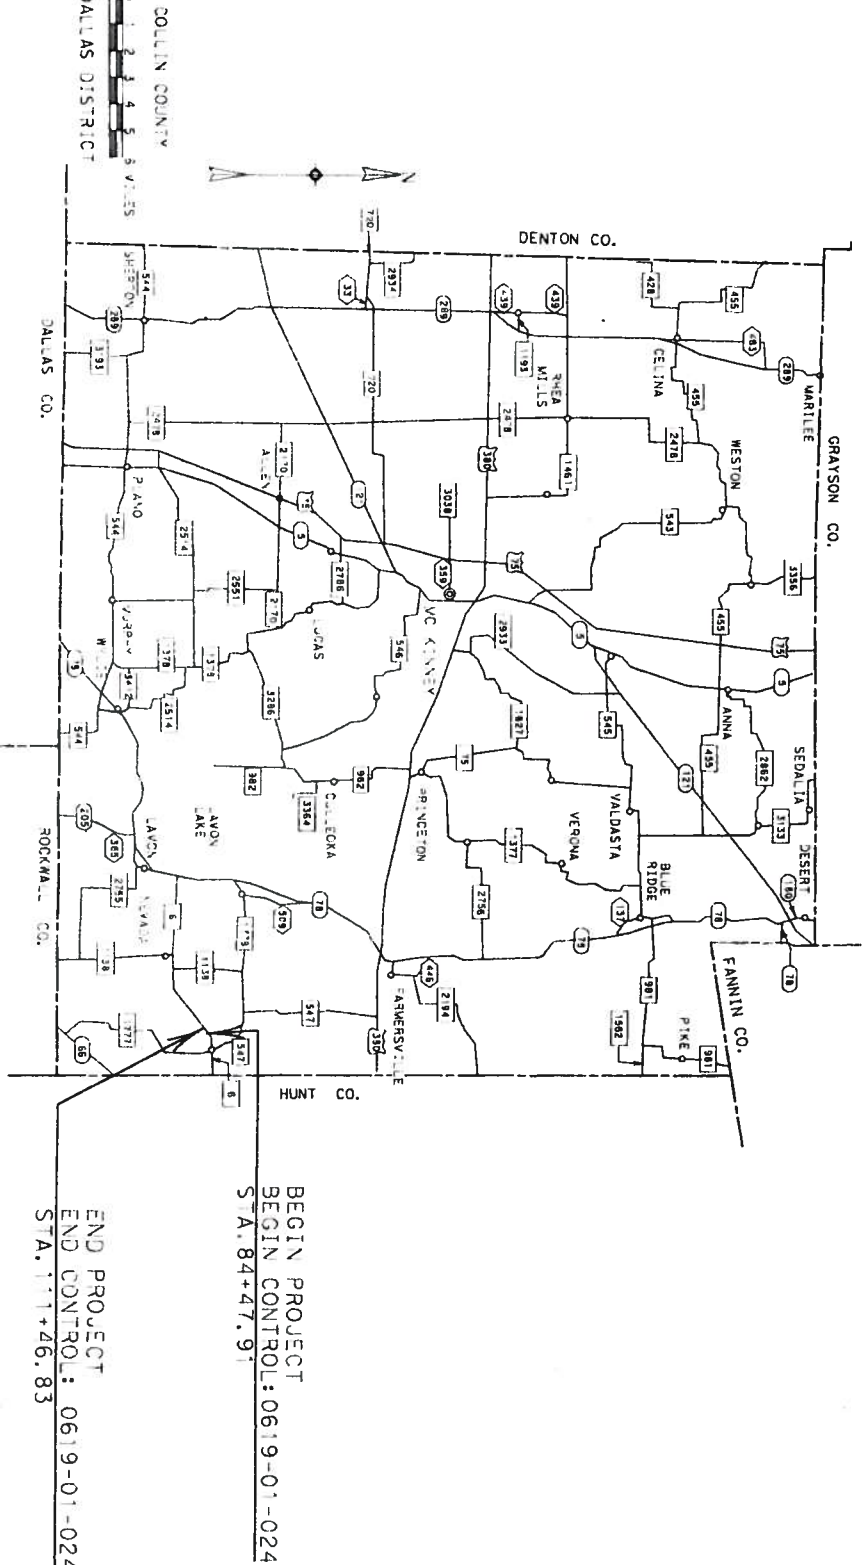

THE SHADED SHAPES ARE SHOWING THE PROPOSED ROADWAY.
COORDINATES ARE TEXAS STATE PLANE COORDINATE SYSTEM, NAD 83/2010 EPOCH,
NORTH CENTRAL ZONE 142021.
ALL DISTANCES AND COORDINATES SHOWN ARE SURFACE AND MAY BE CONVERTED TO GRID
DISTANCES BY APPLYING THE FOLLOWING CORRECTIONS:
THIS VAP IS AN INTERNAL TxDOT DOCUMENT.
ITS CONTENTS SHALL NOT BE USED FOR ANY OTHER PURPOSE.

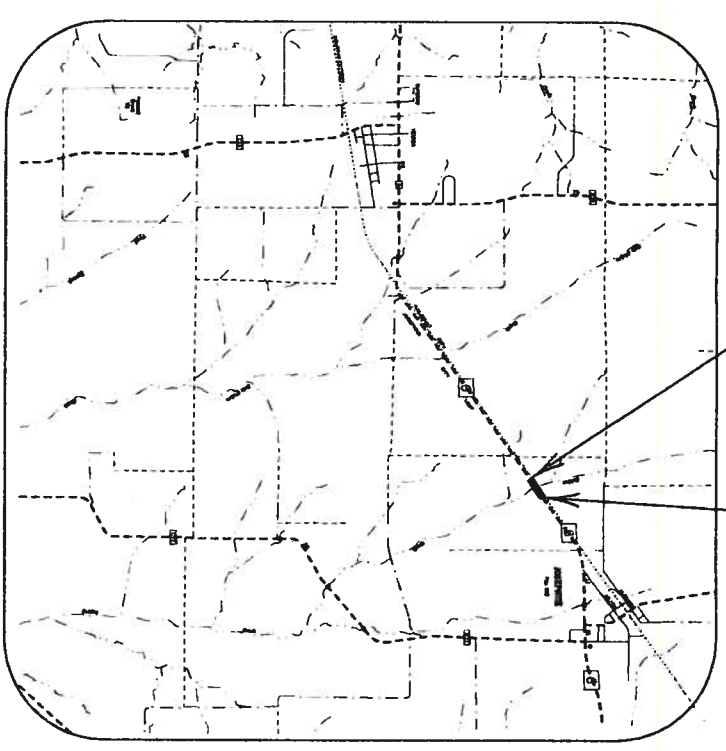

RECOMMENDED FOR ACQUISITION
OF RIGHT OF WAY
3/16/2015
DISTRICT SURVEYOR (MAPPING)
RECOMMENDED FOR ACQUISITION
OF RIGHT OF WAY
3/16/2015
DESIGN ENGINEER
FINAL APPROVAL
20
DISTRICT ENGINEER