
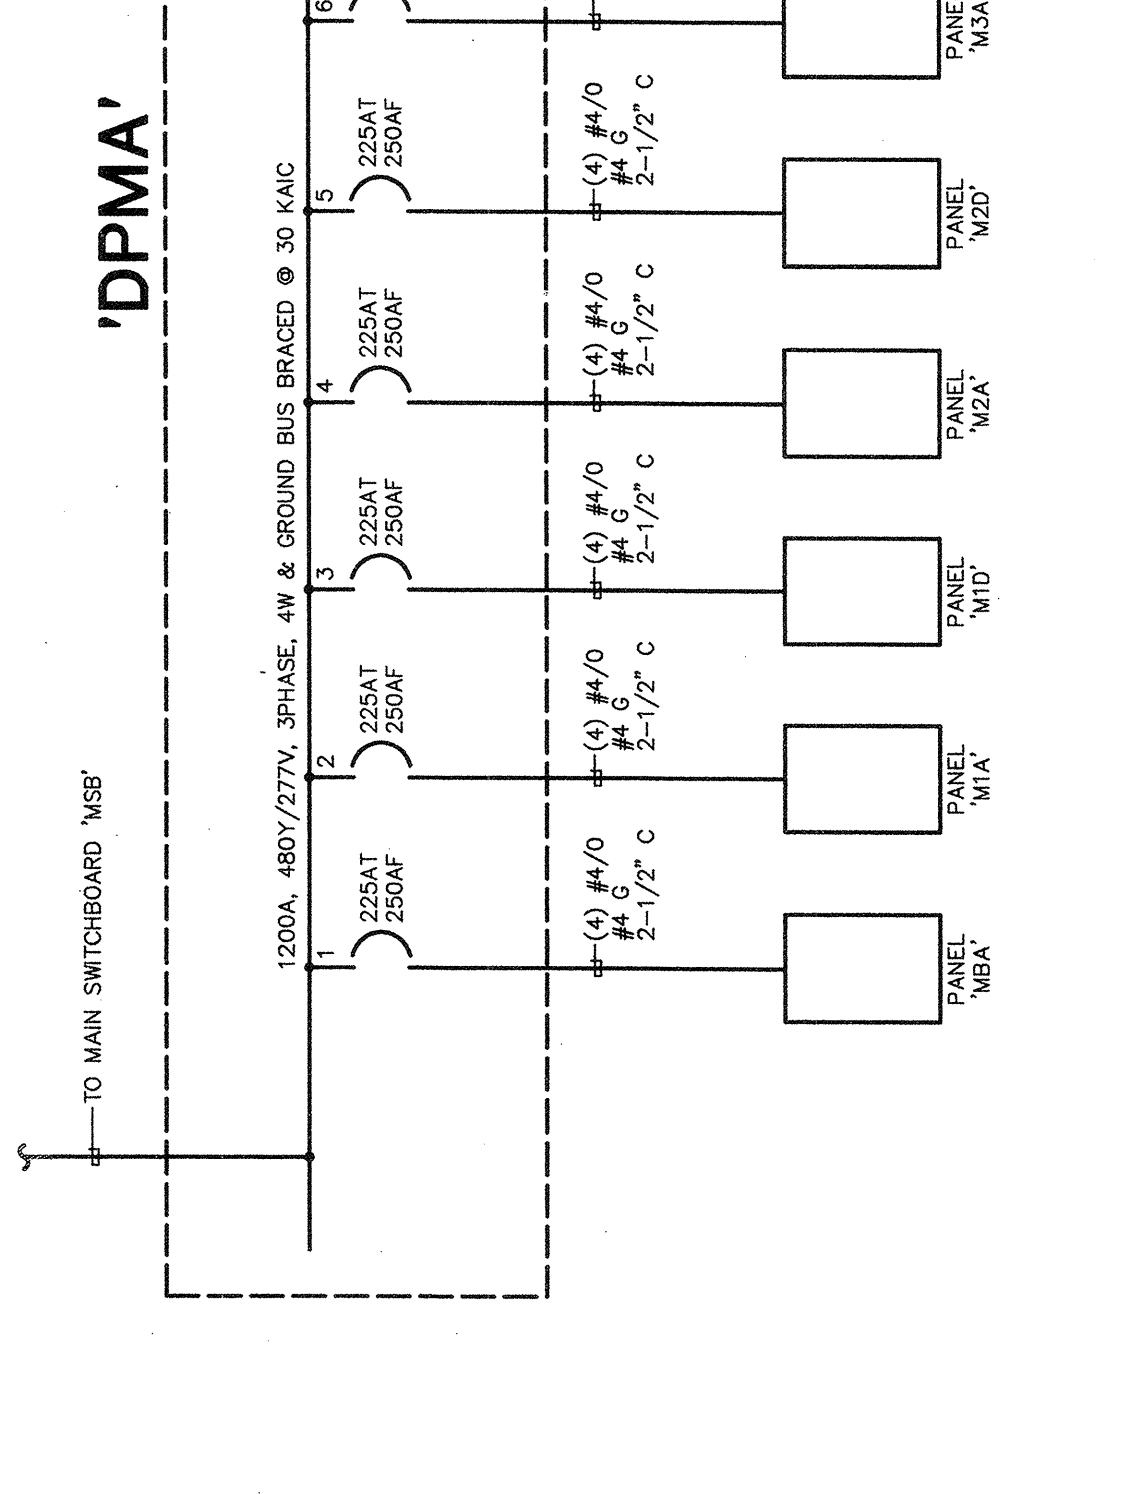
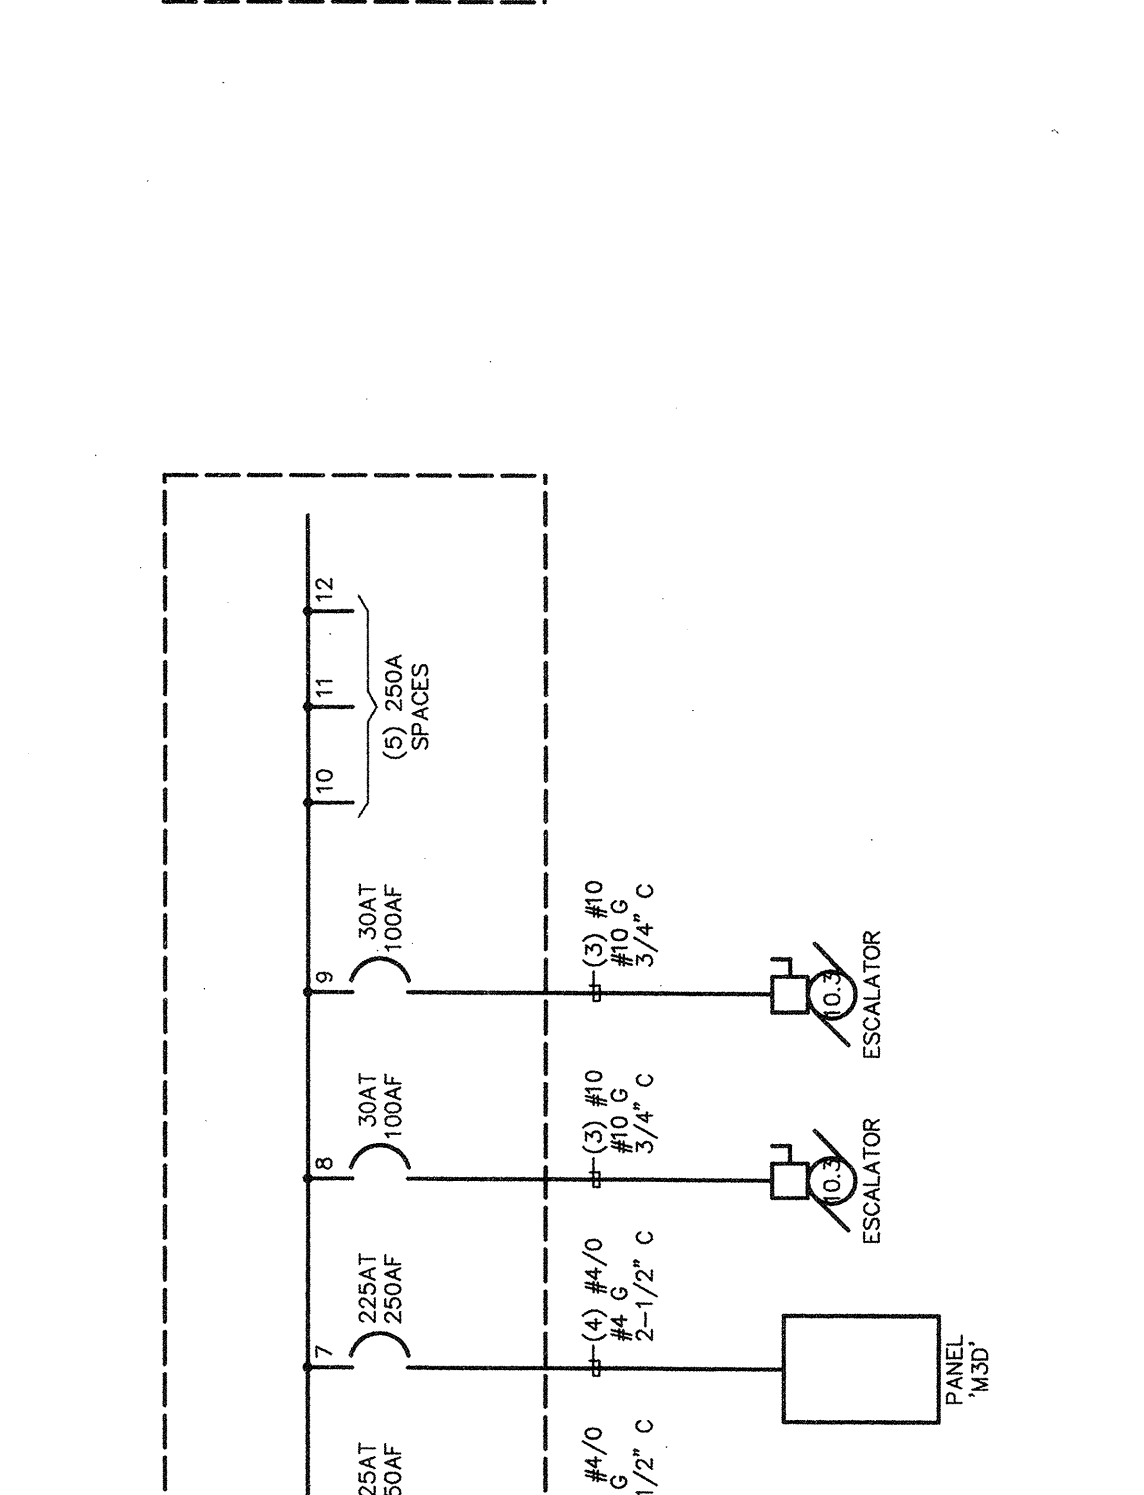
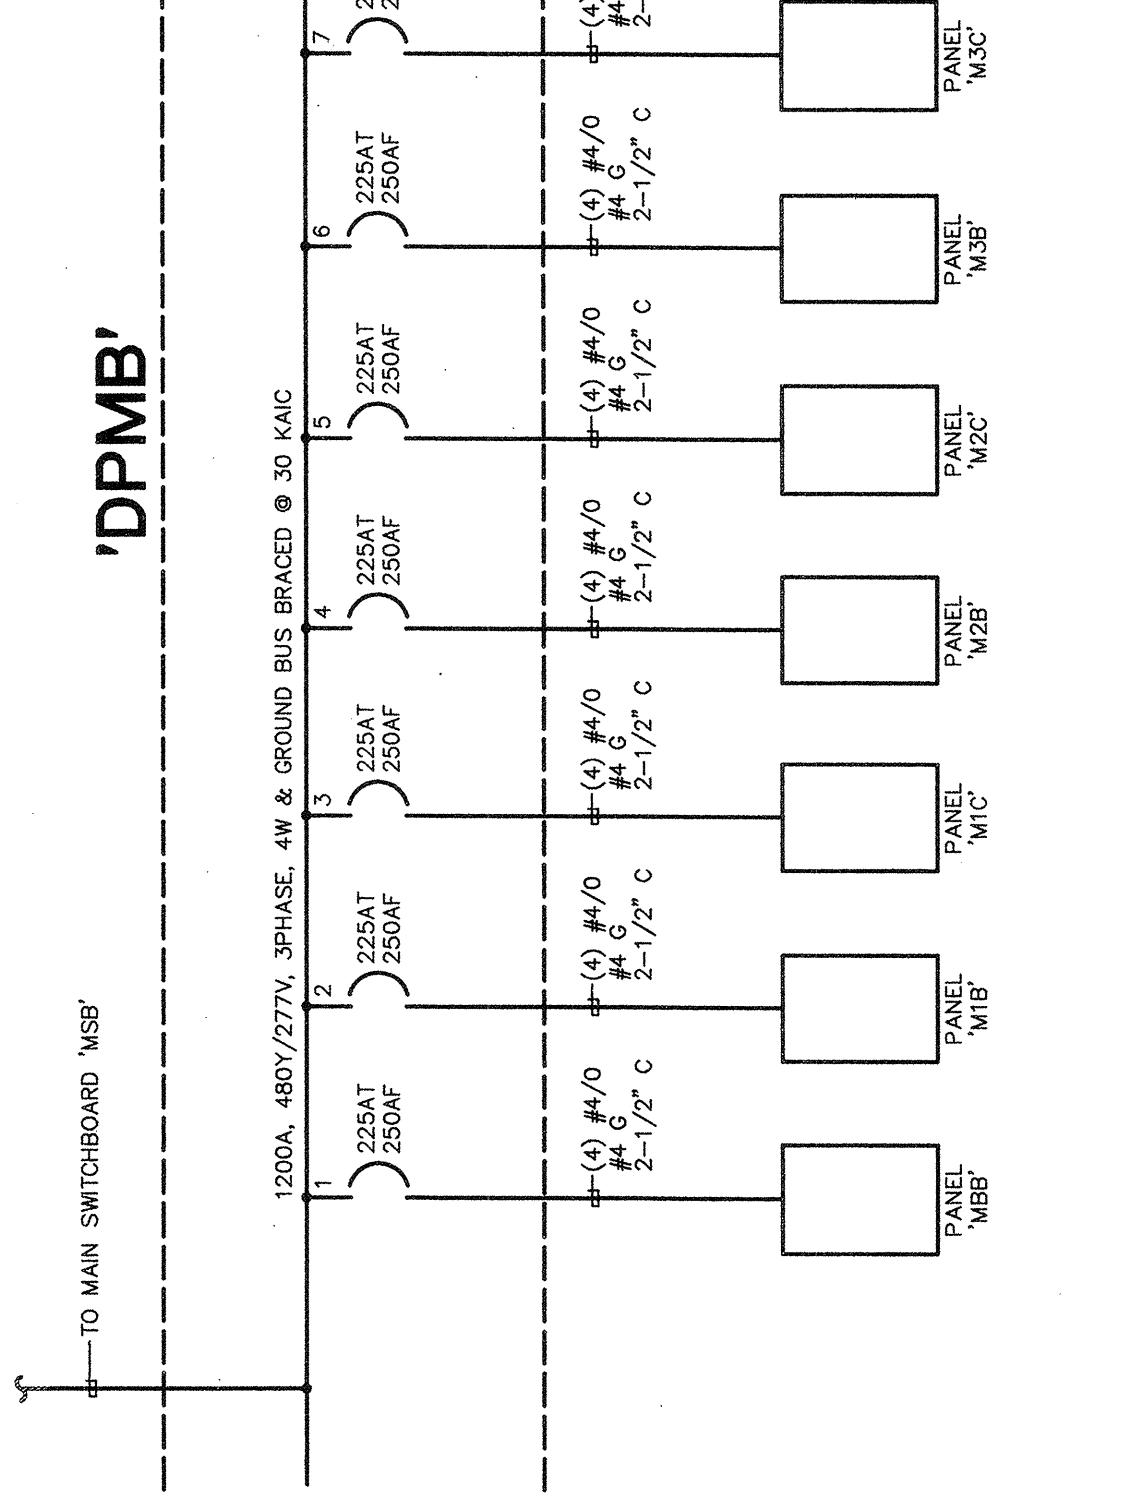
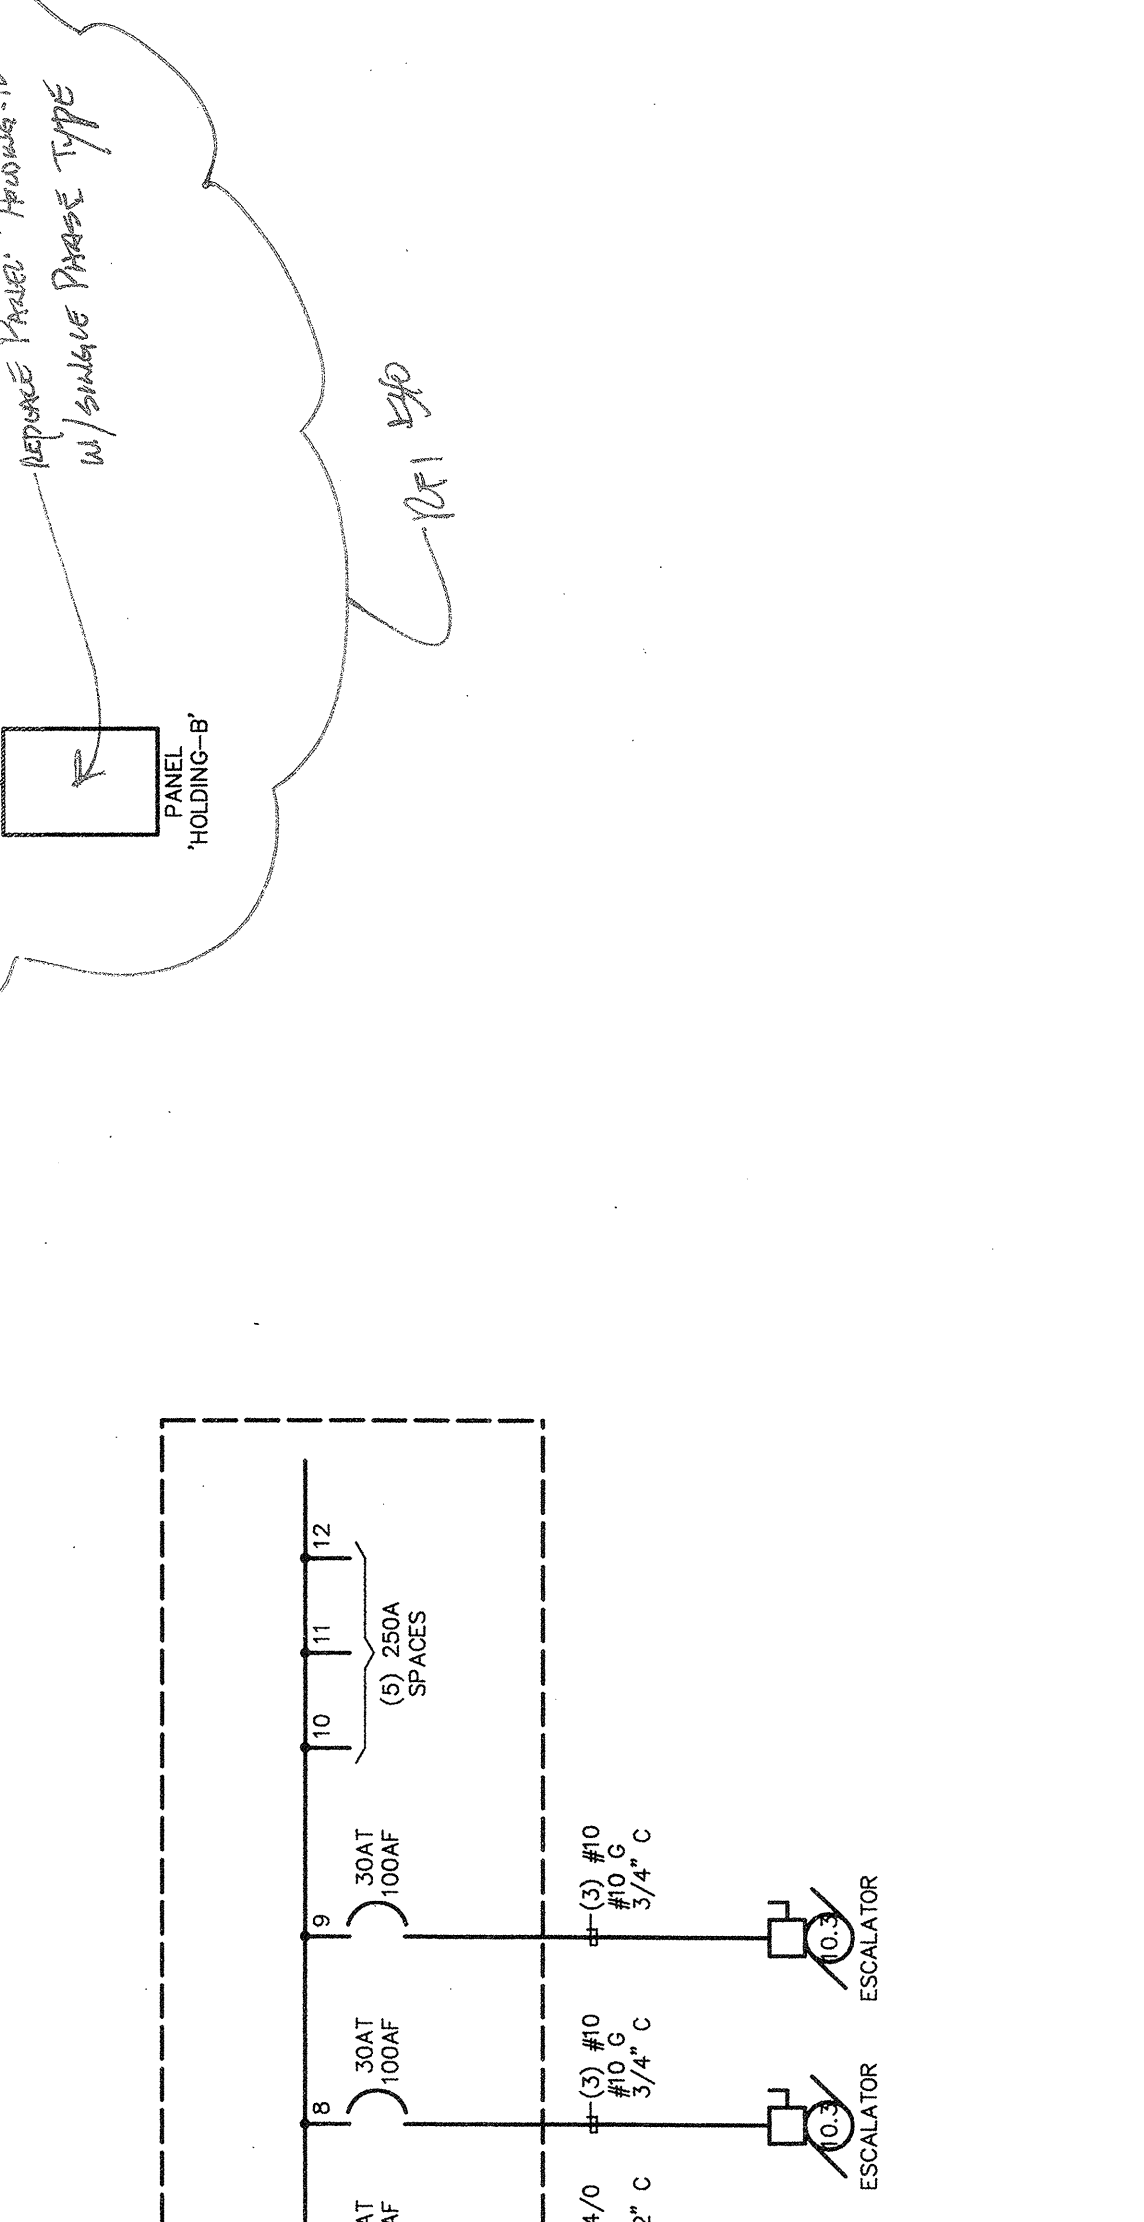
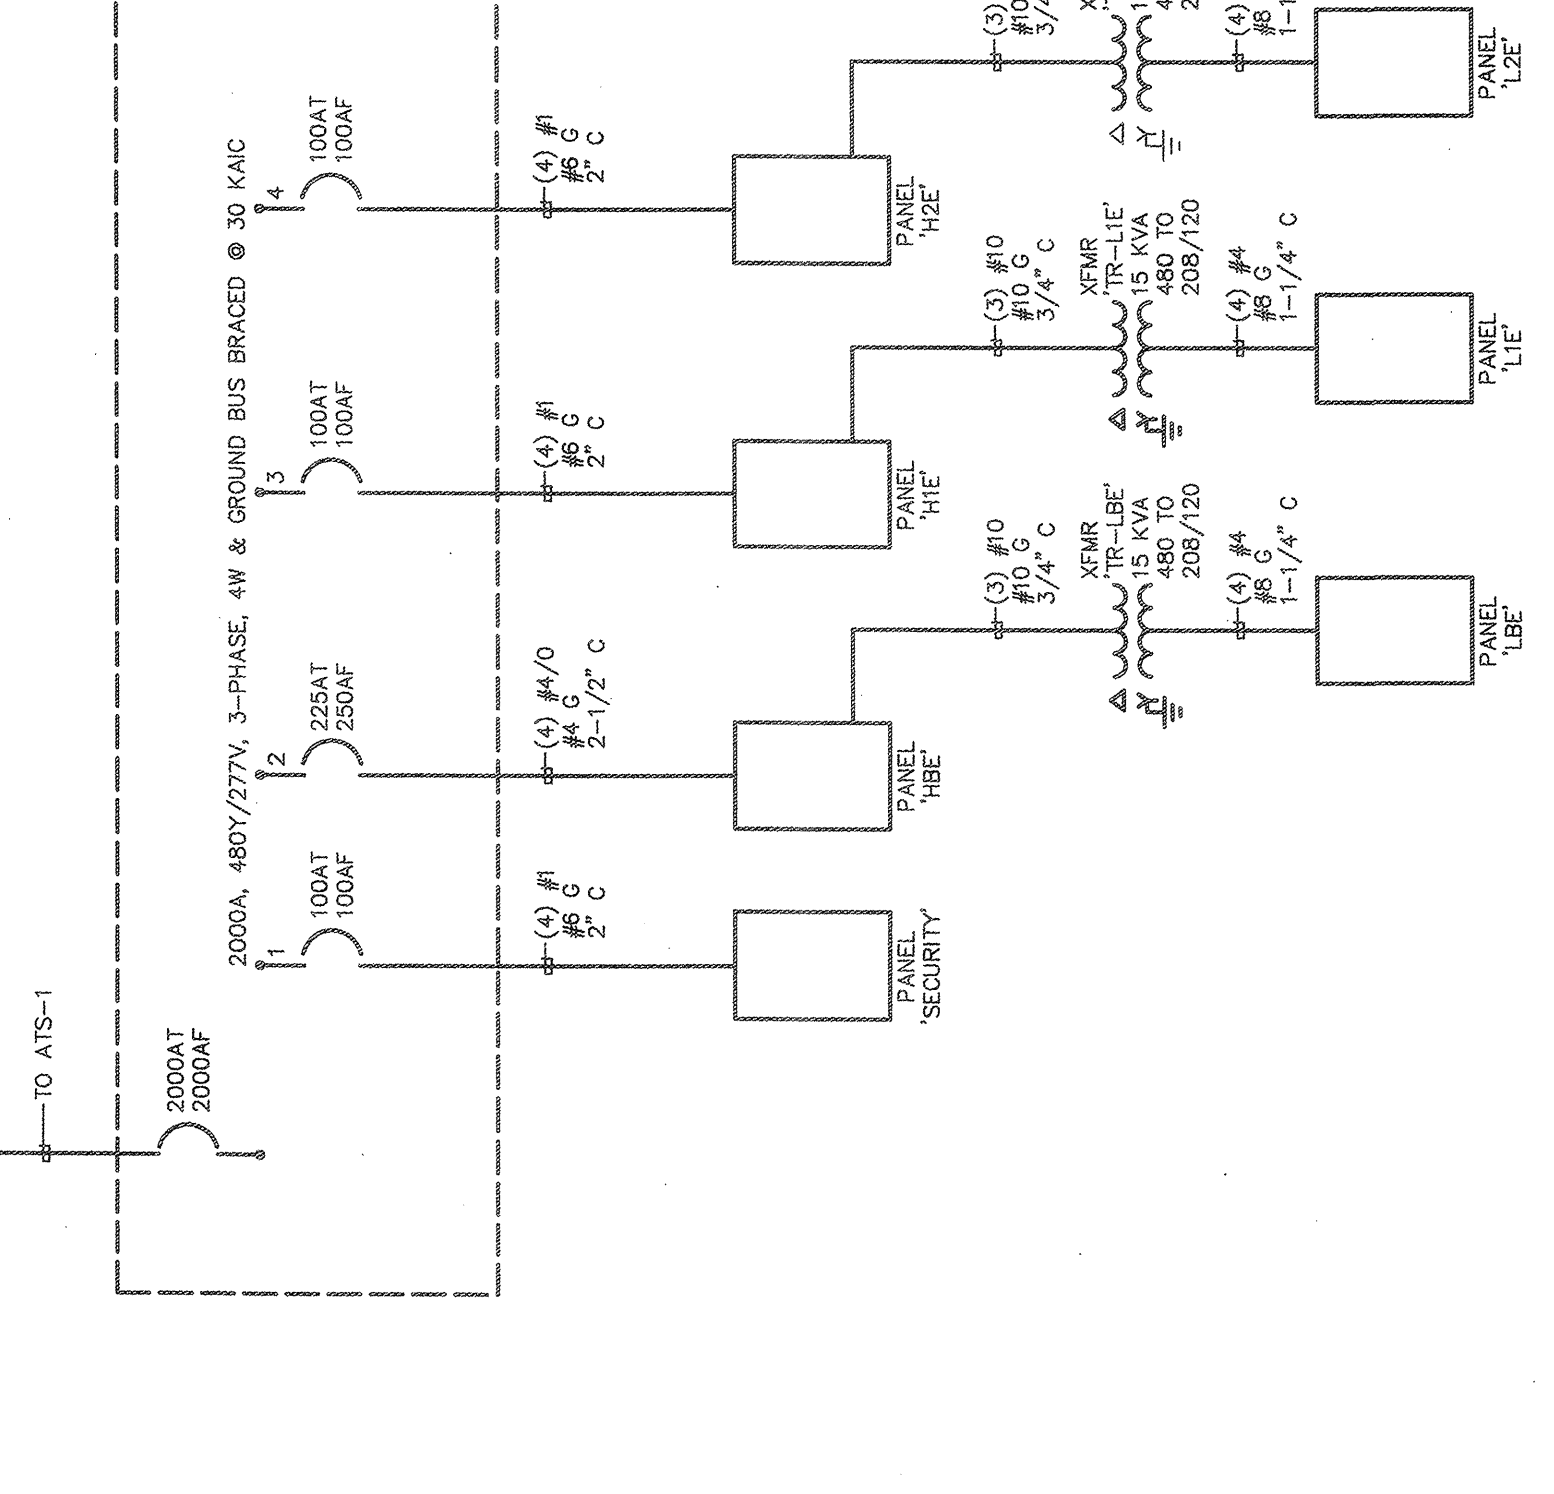
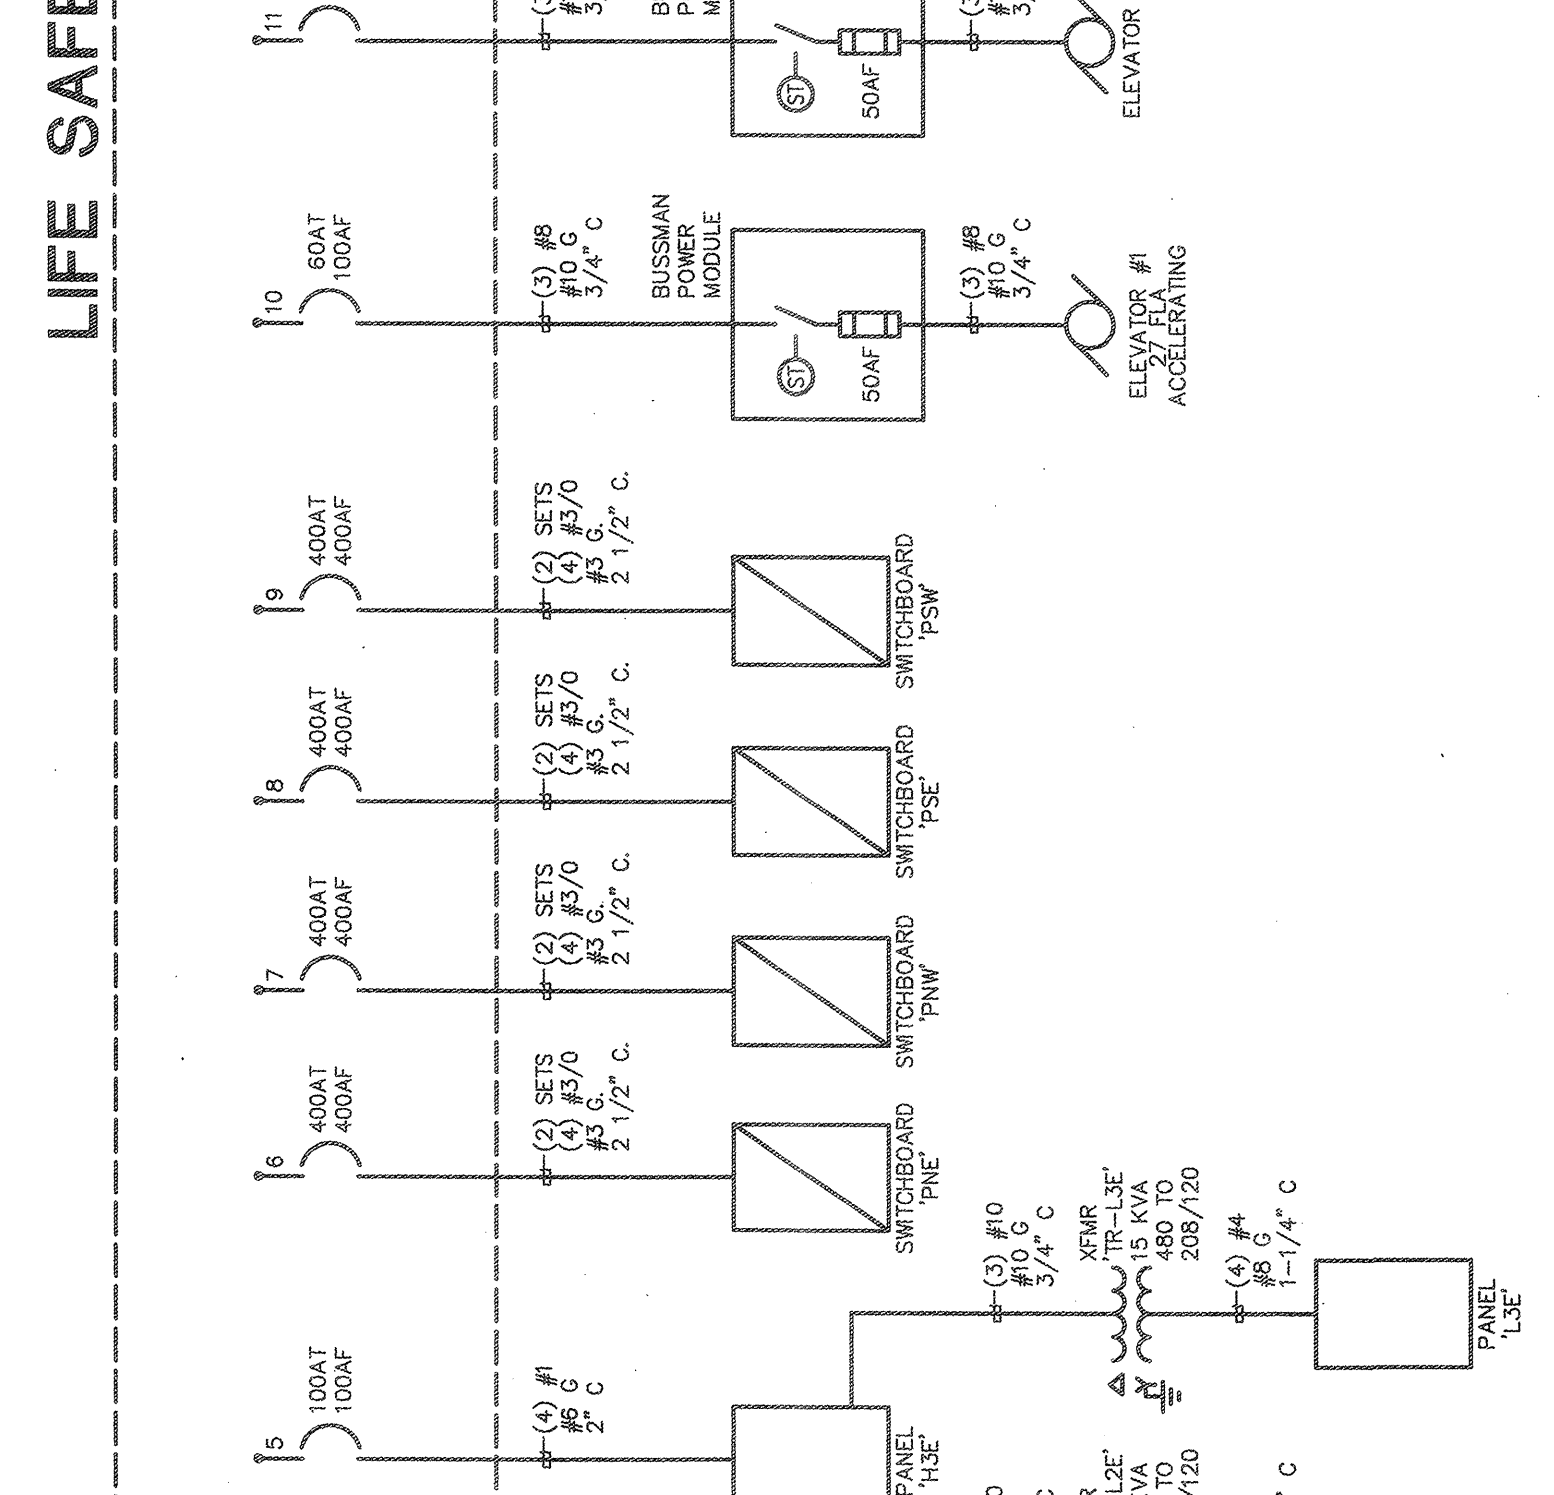
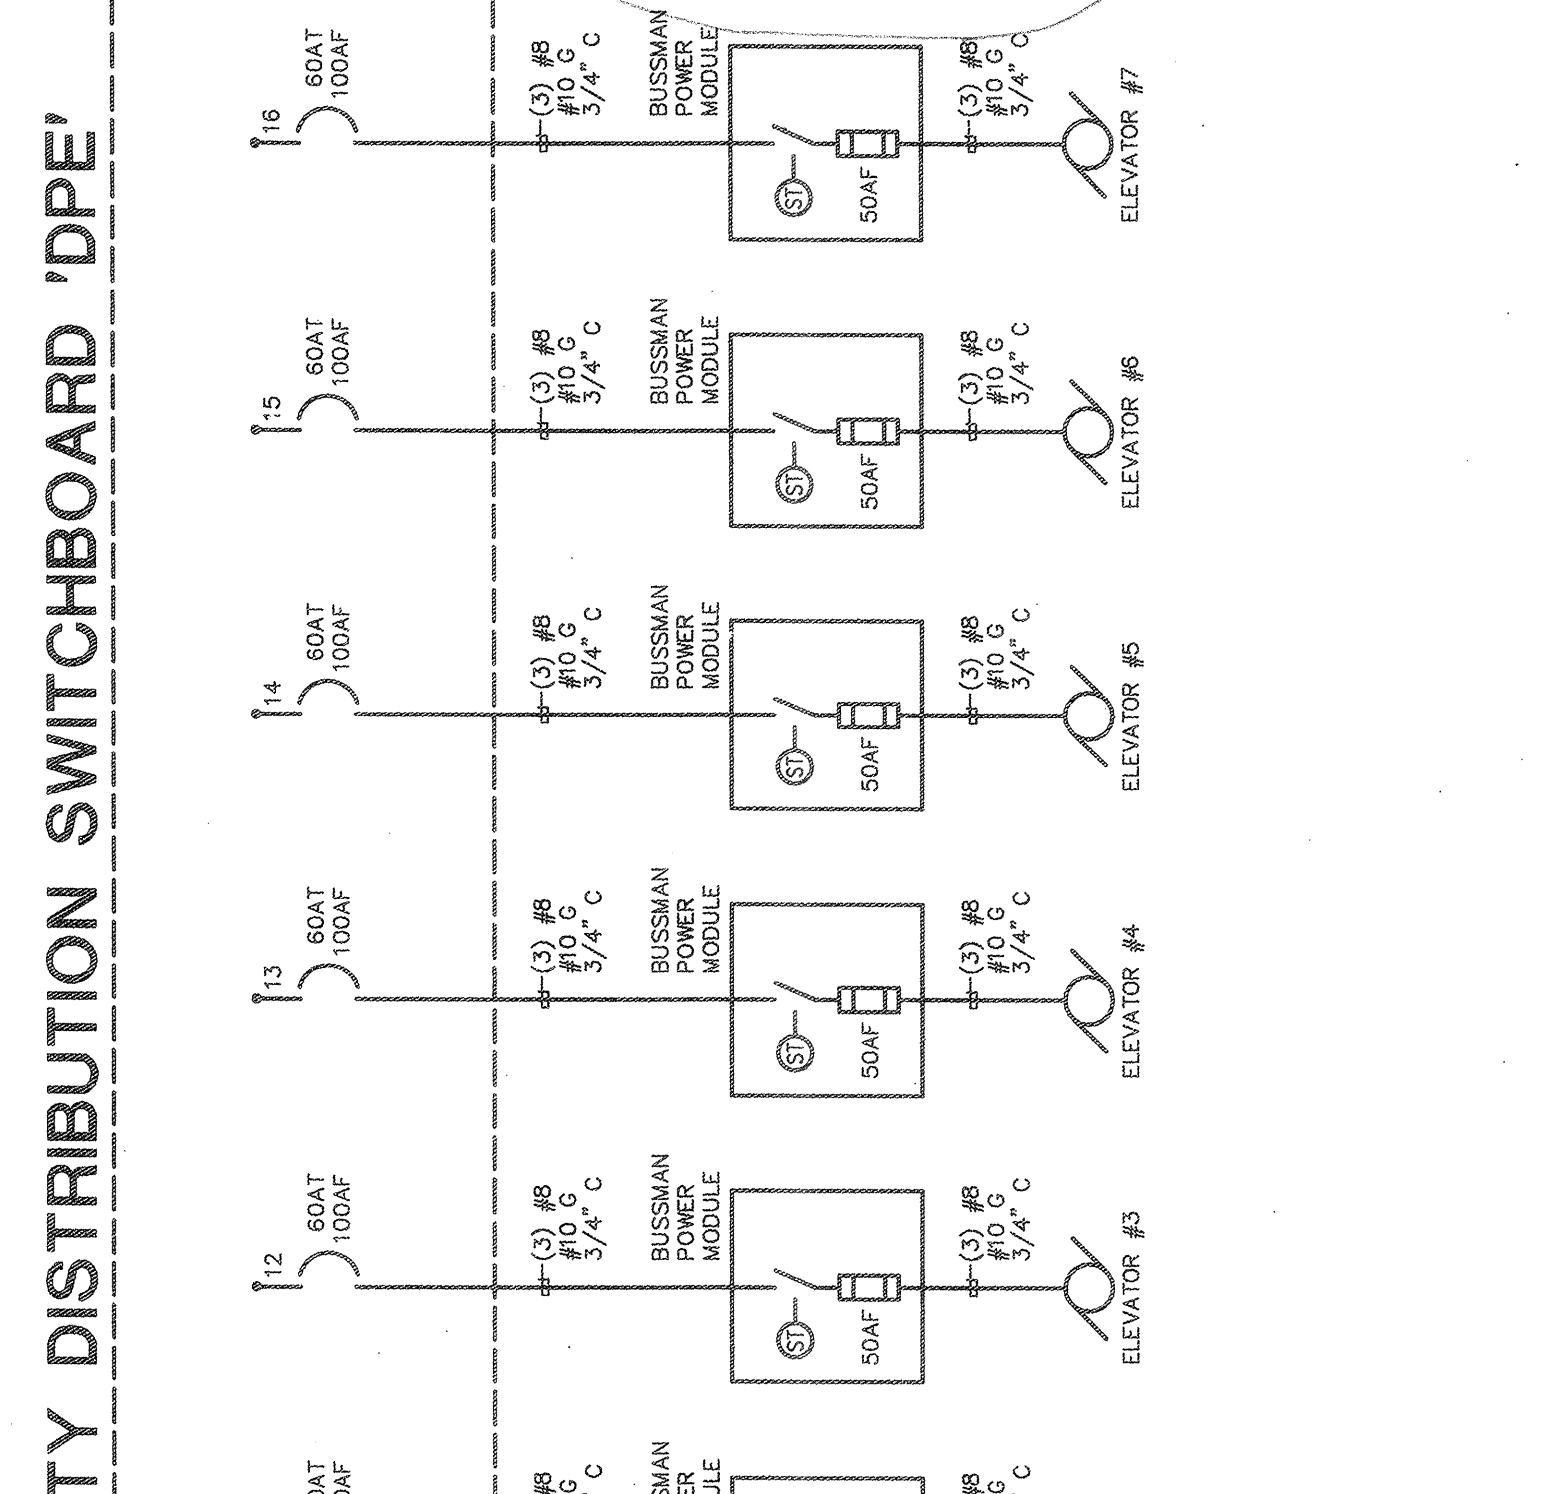
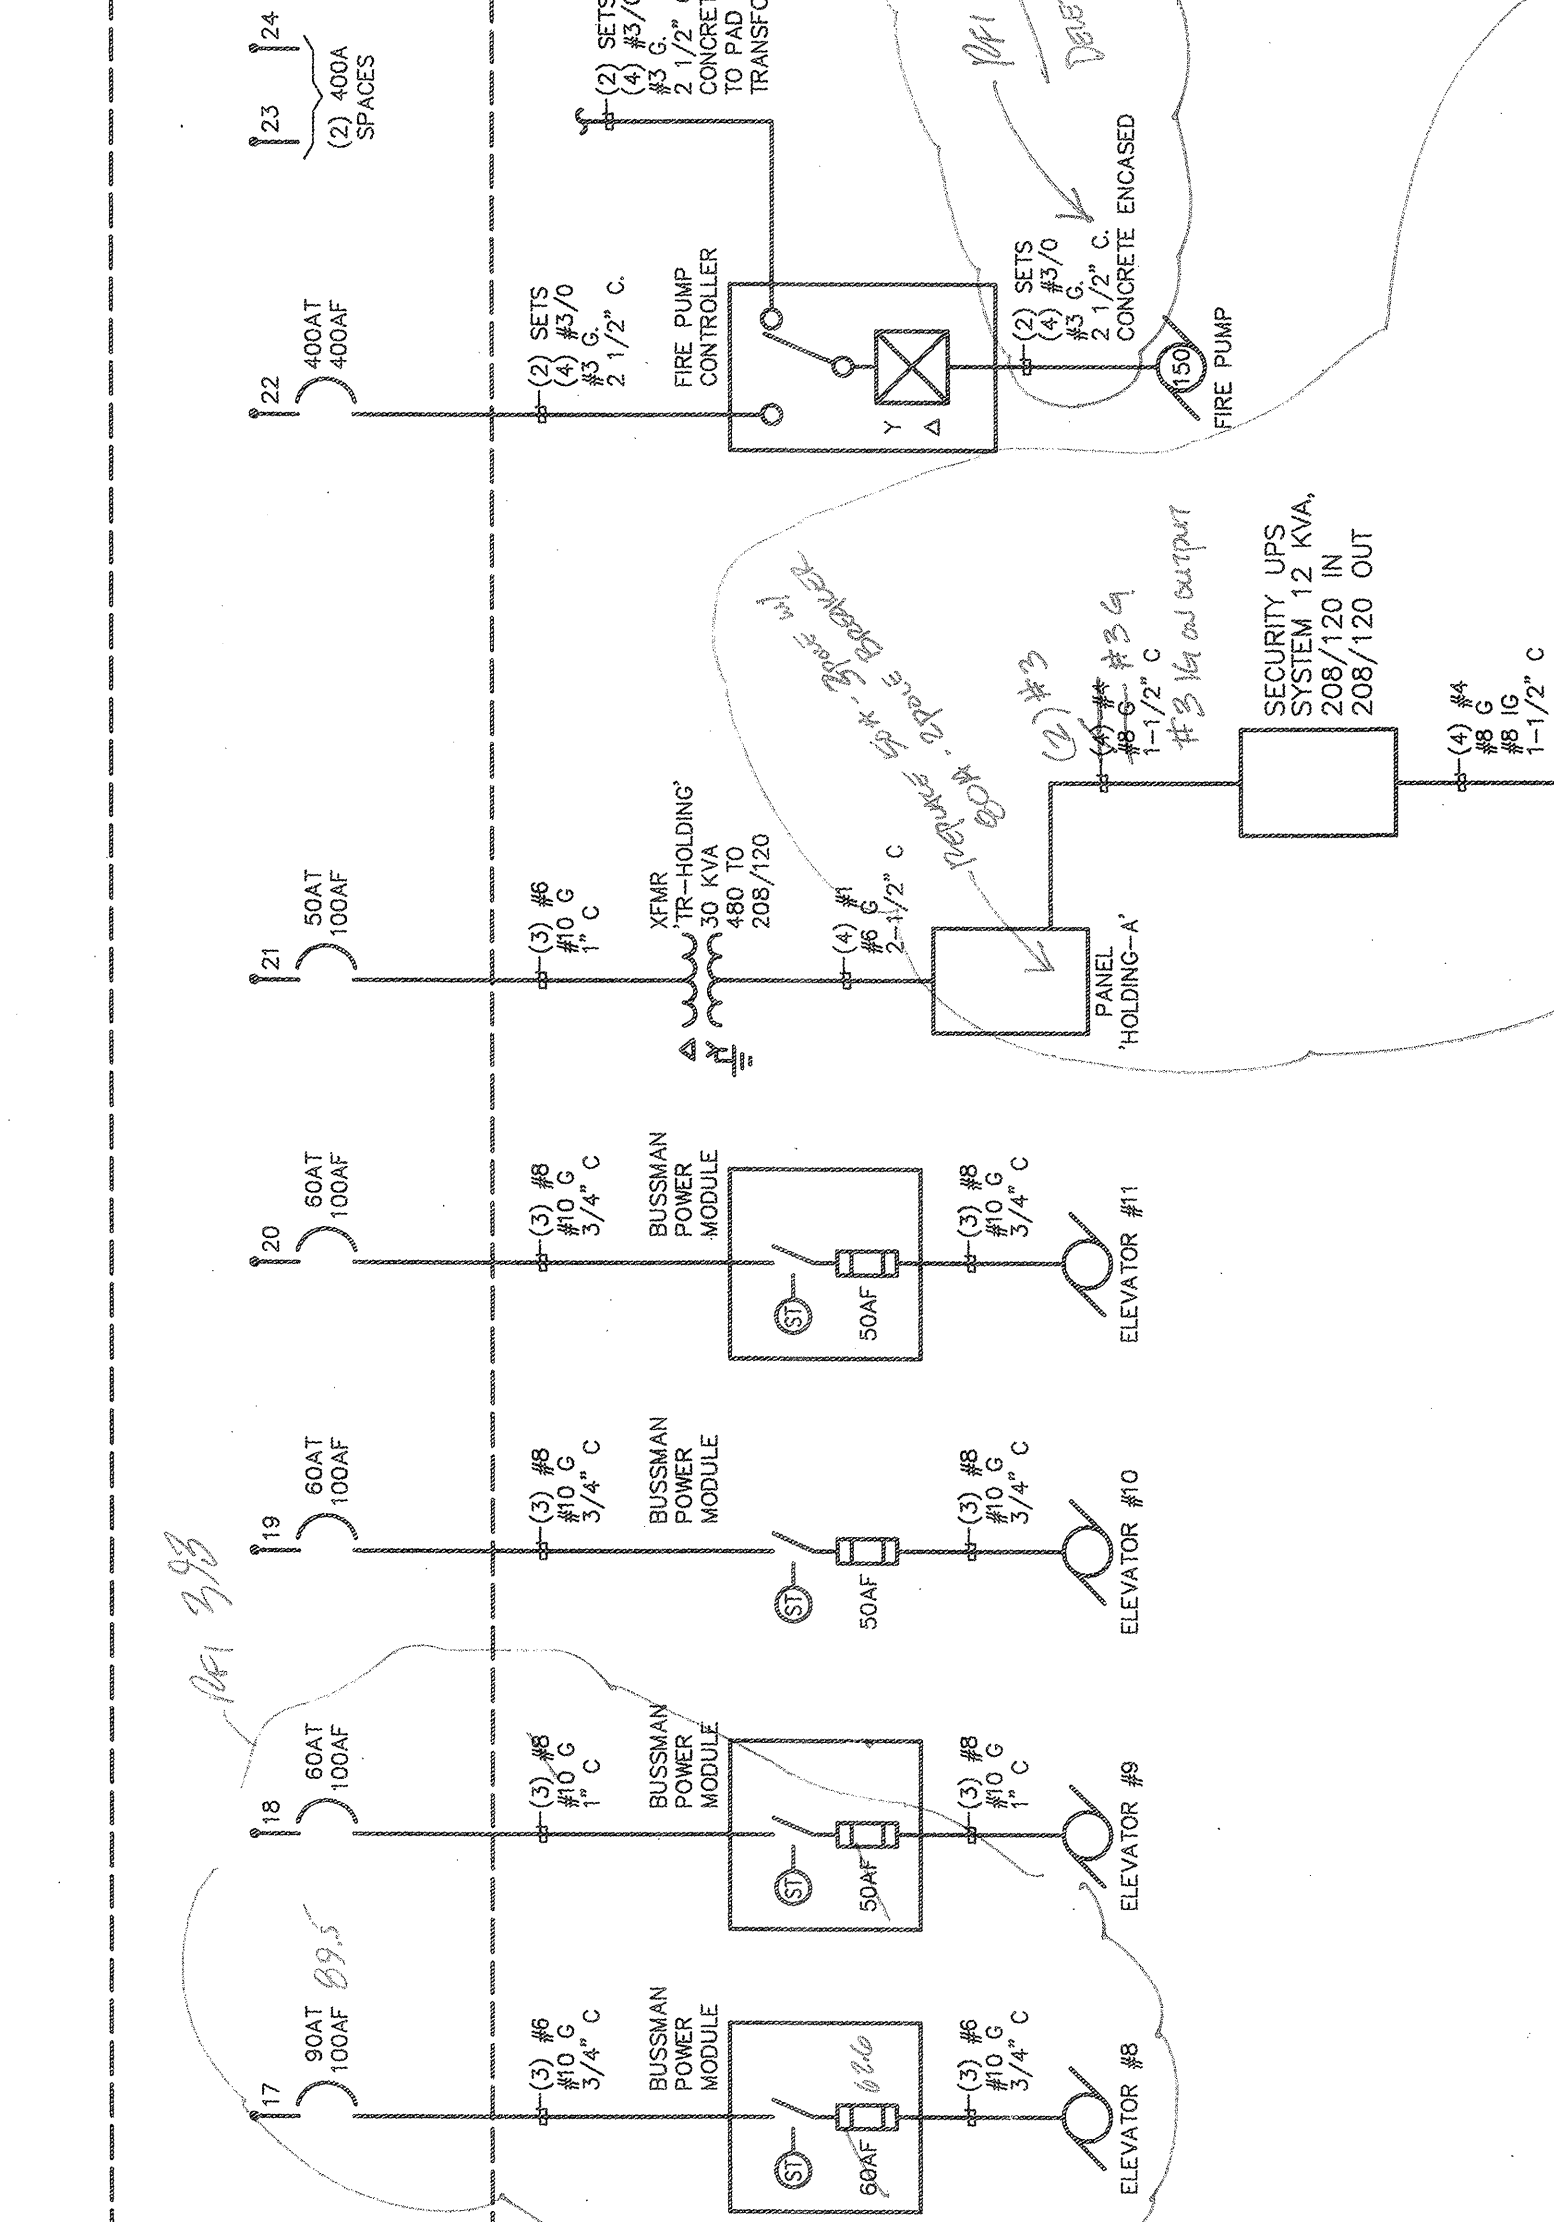
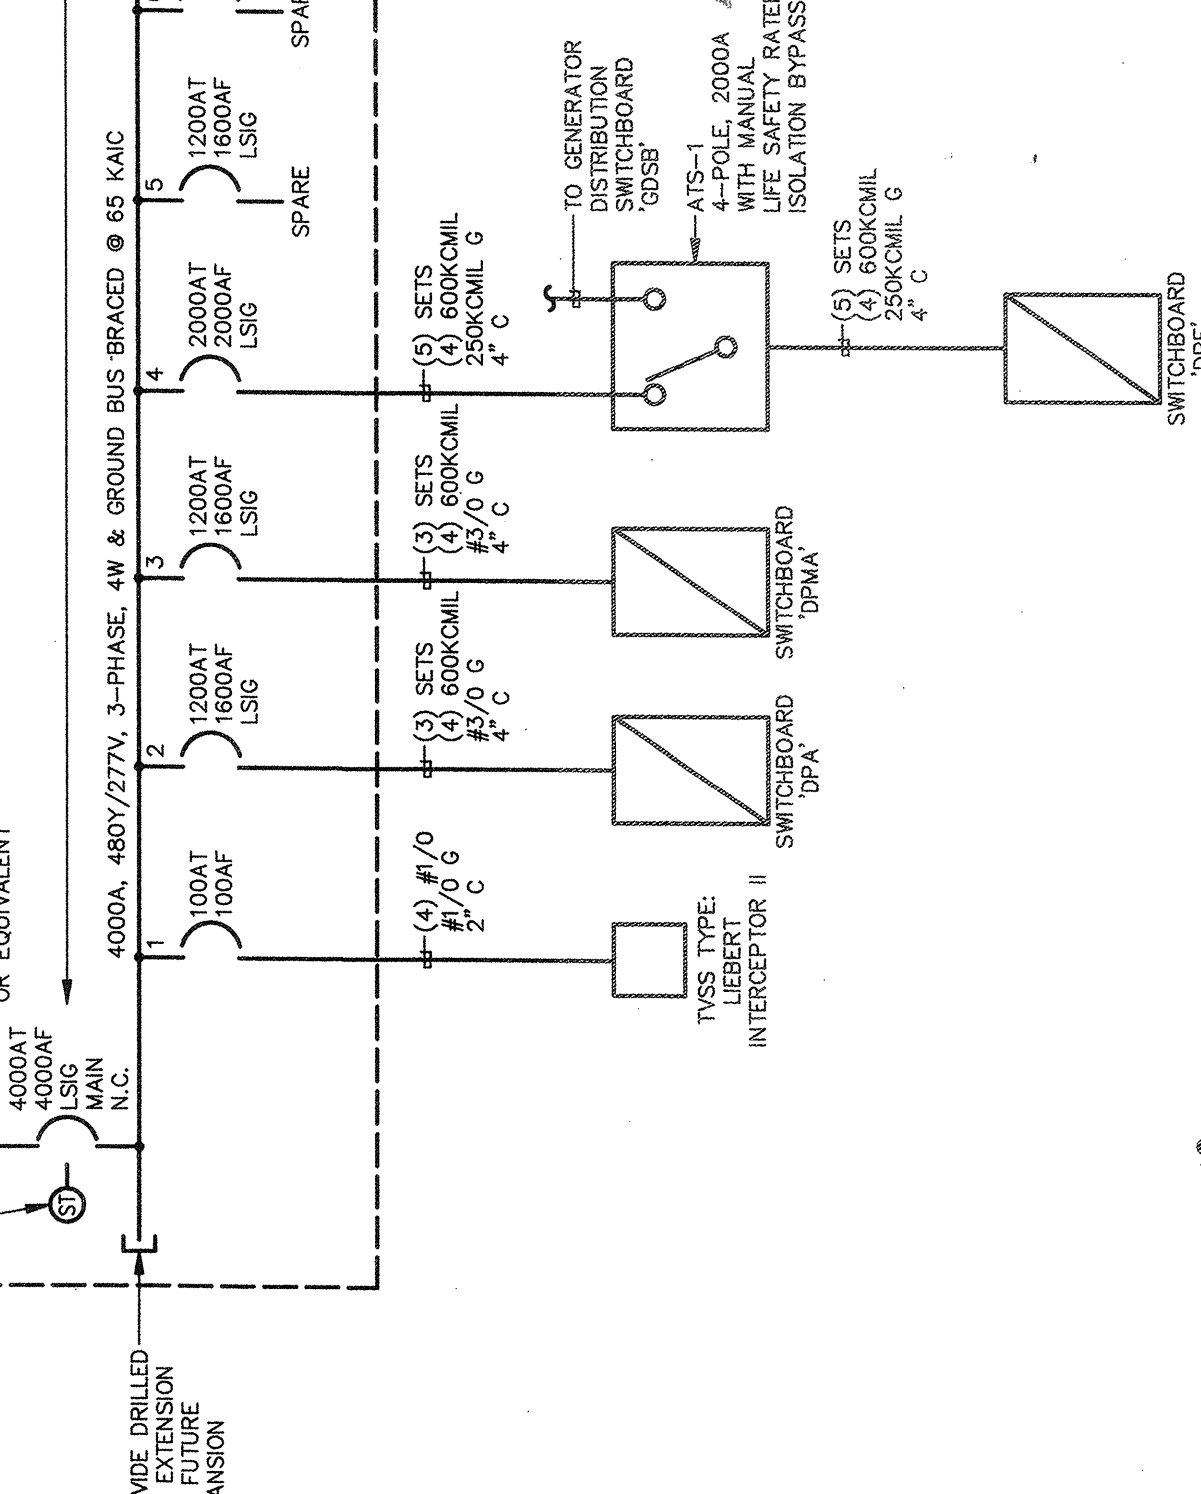
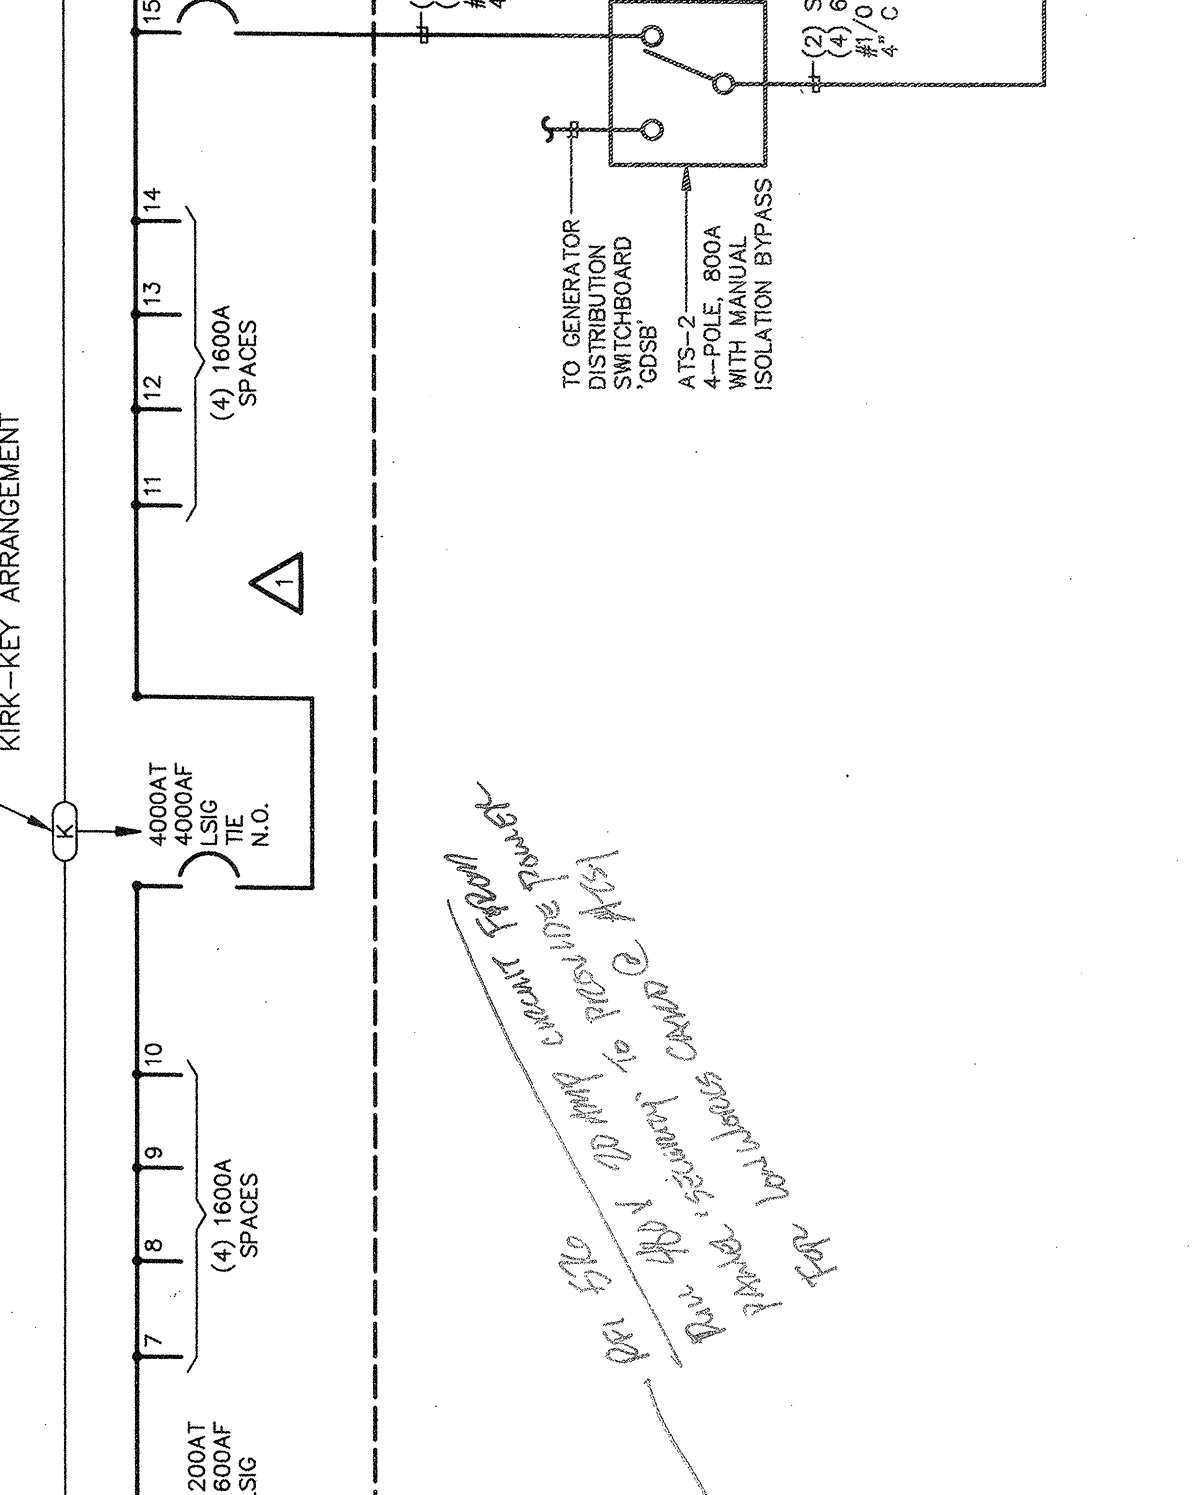
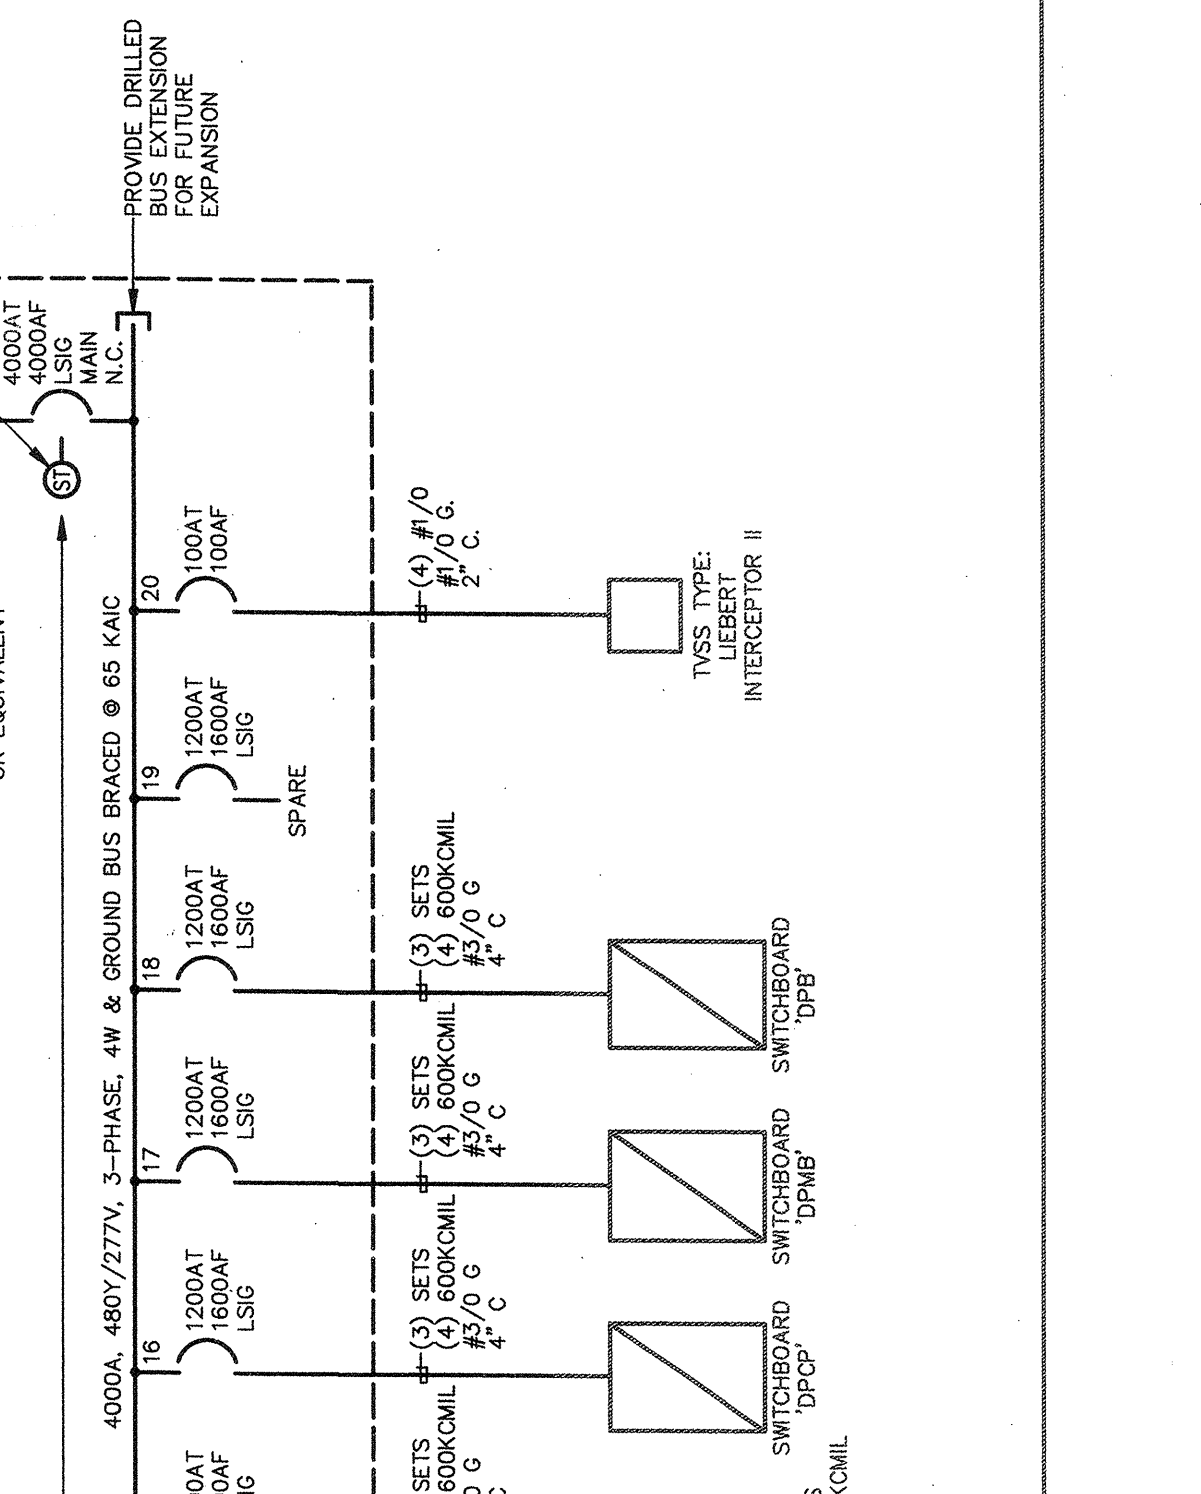
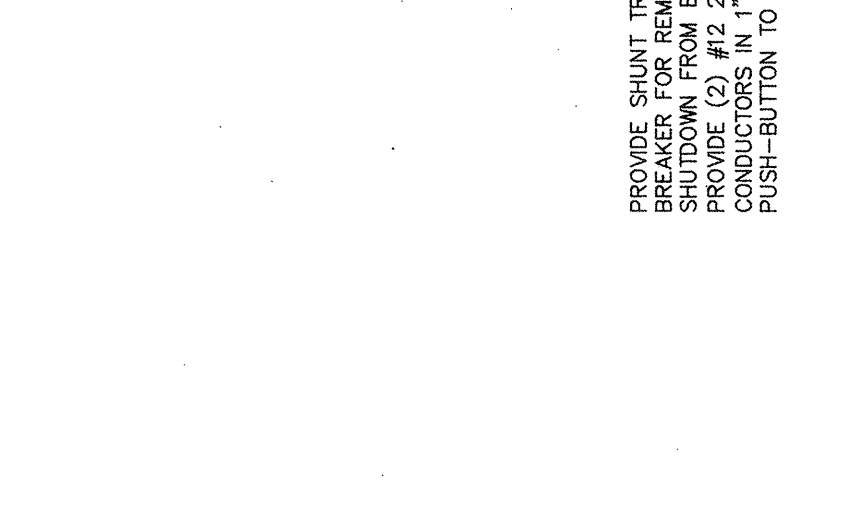
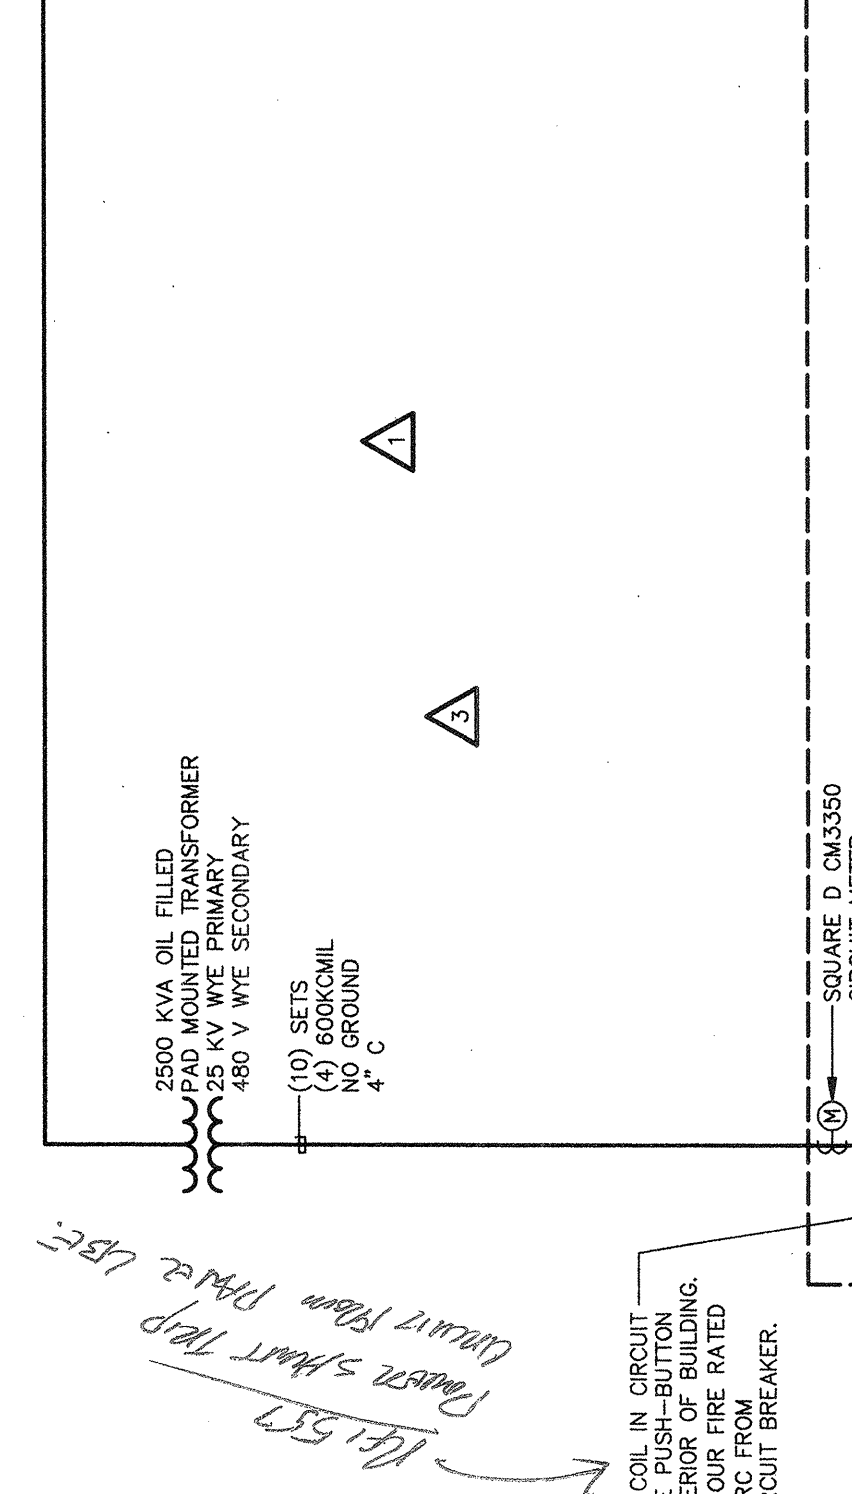
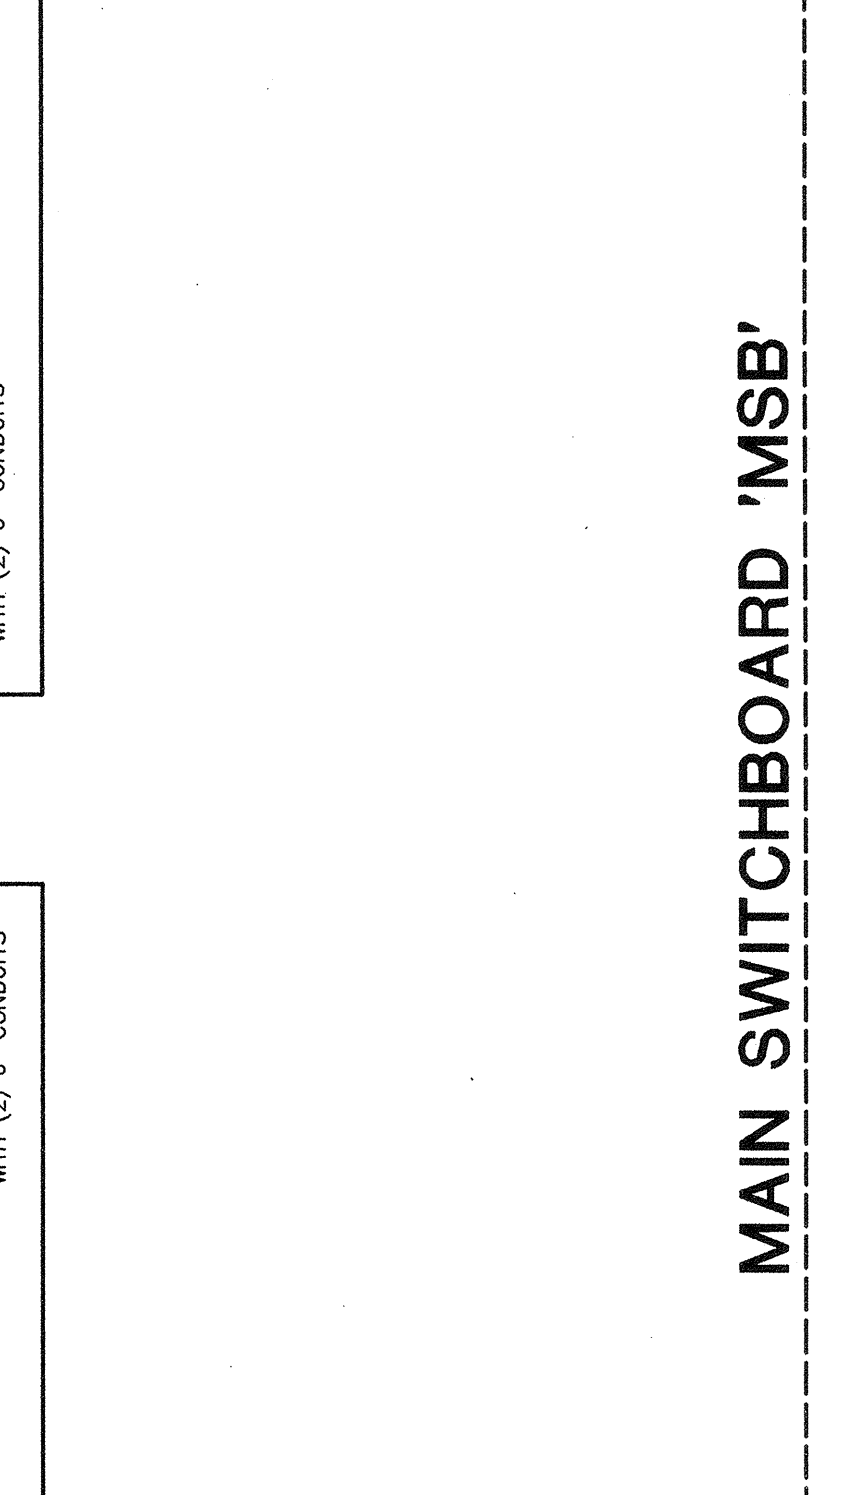
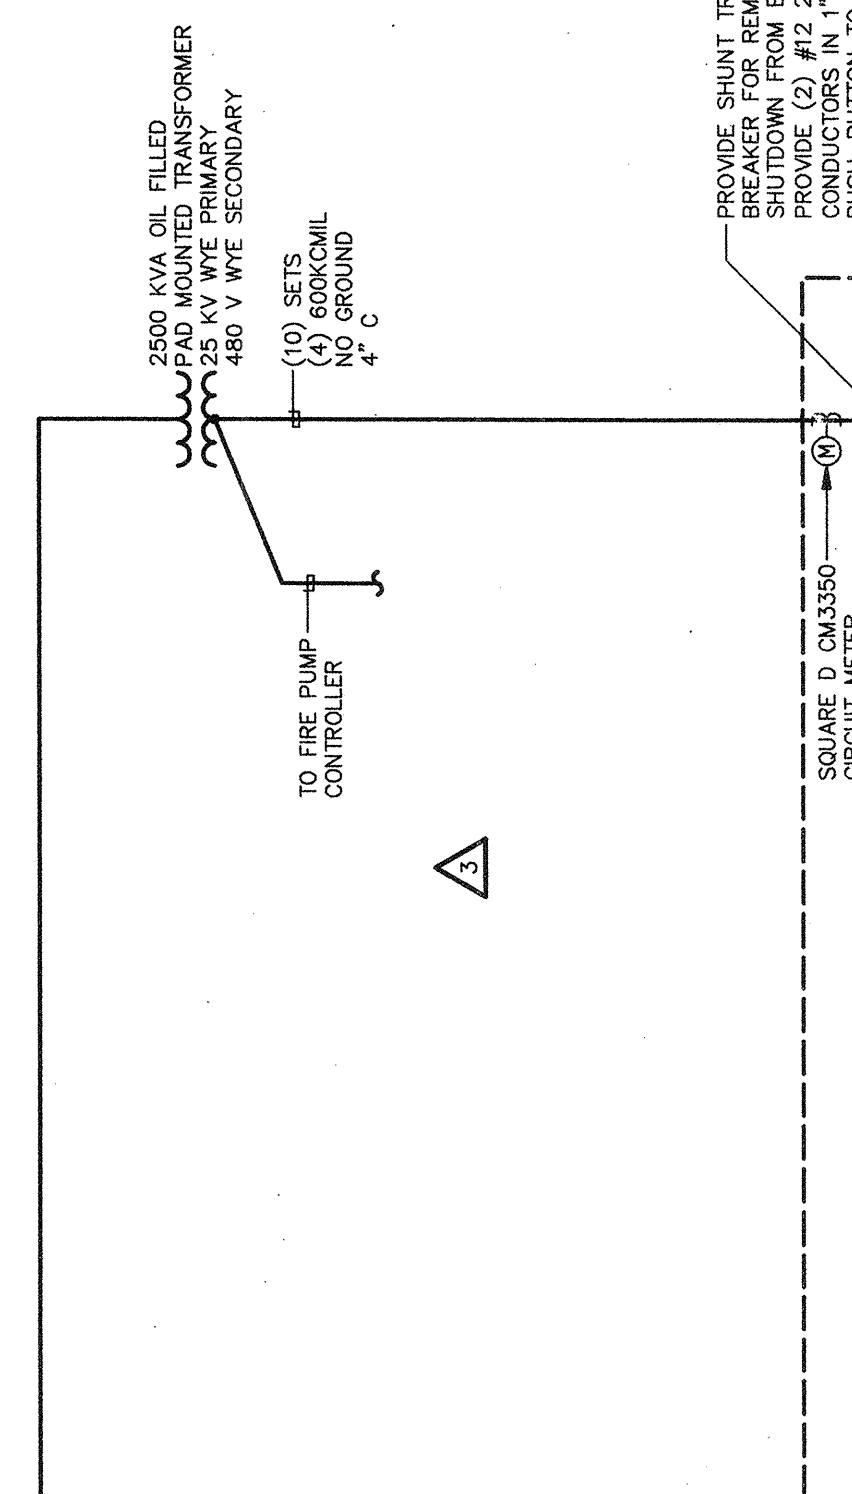
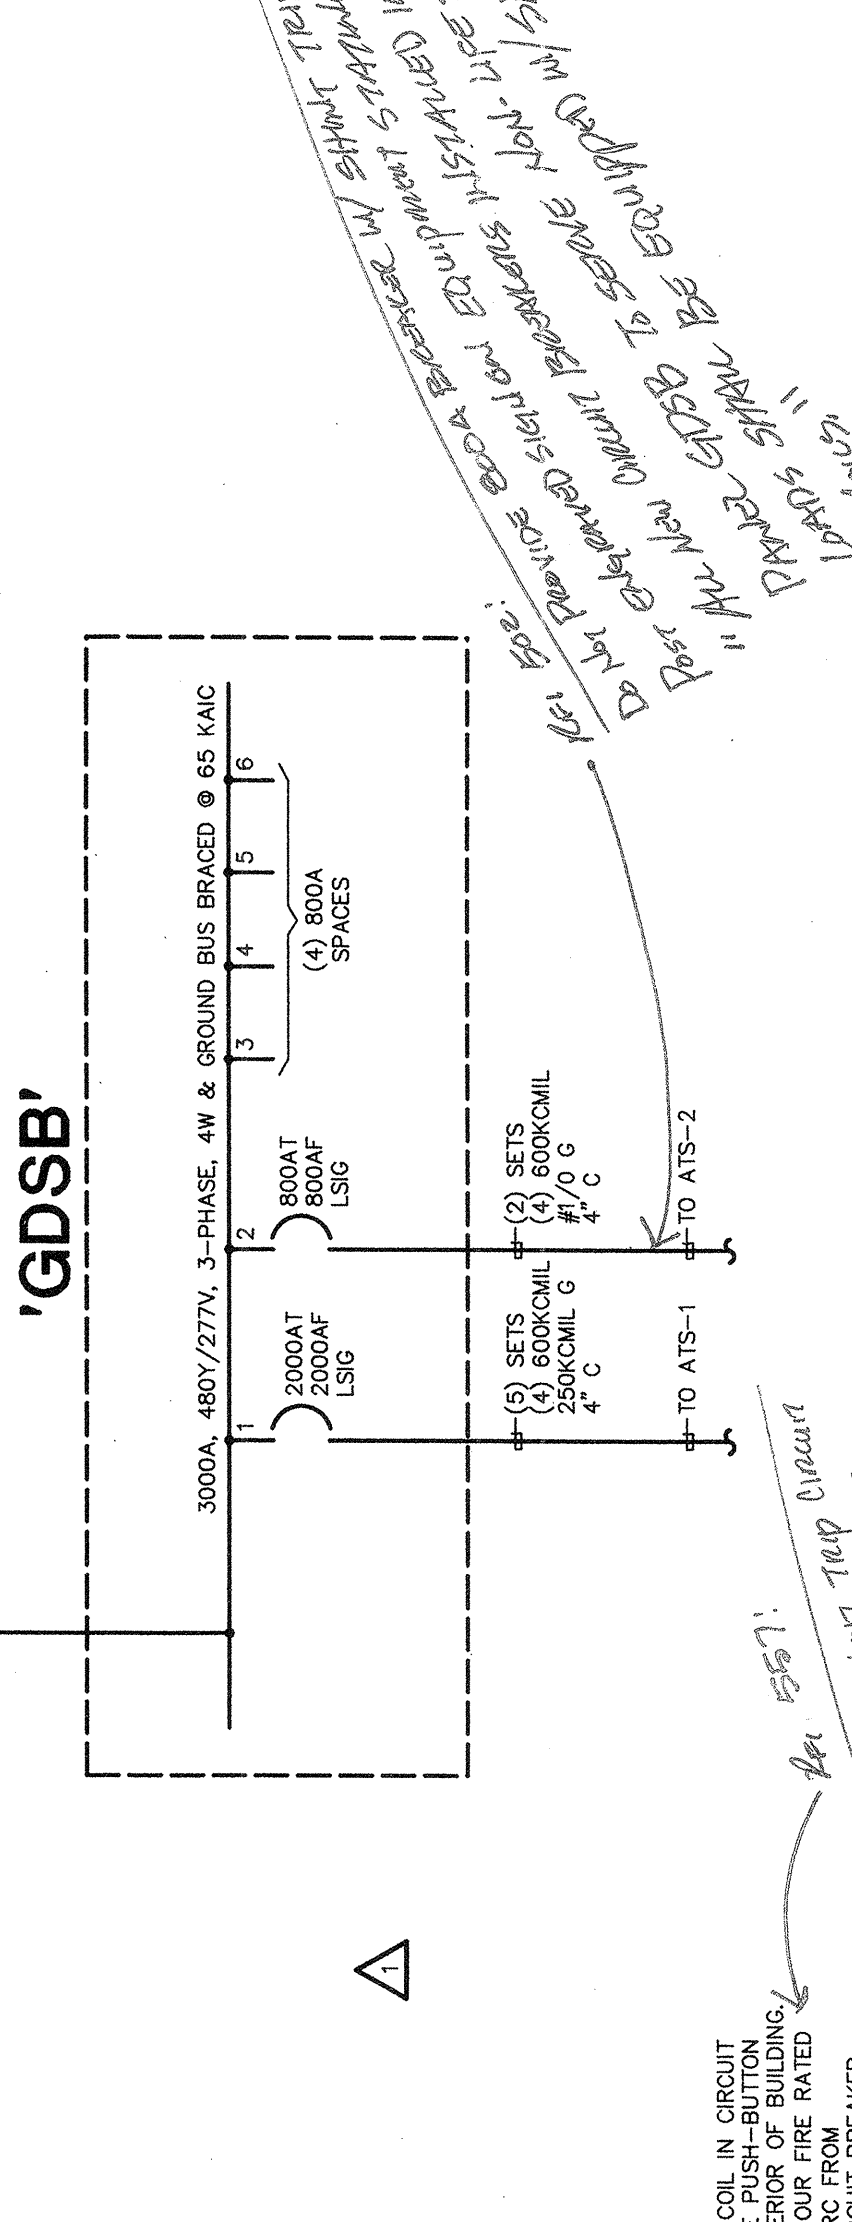
 
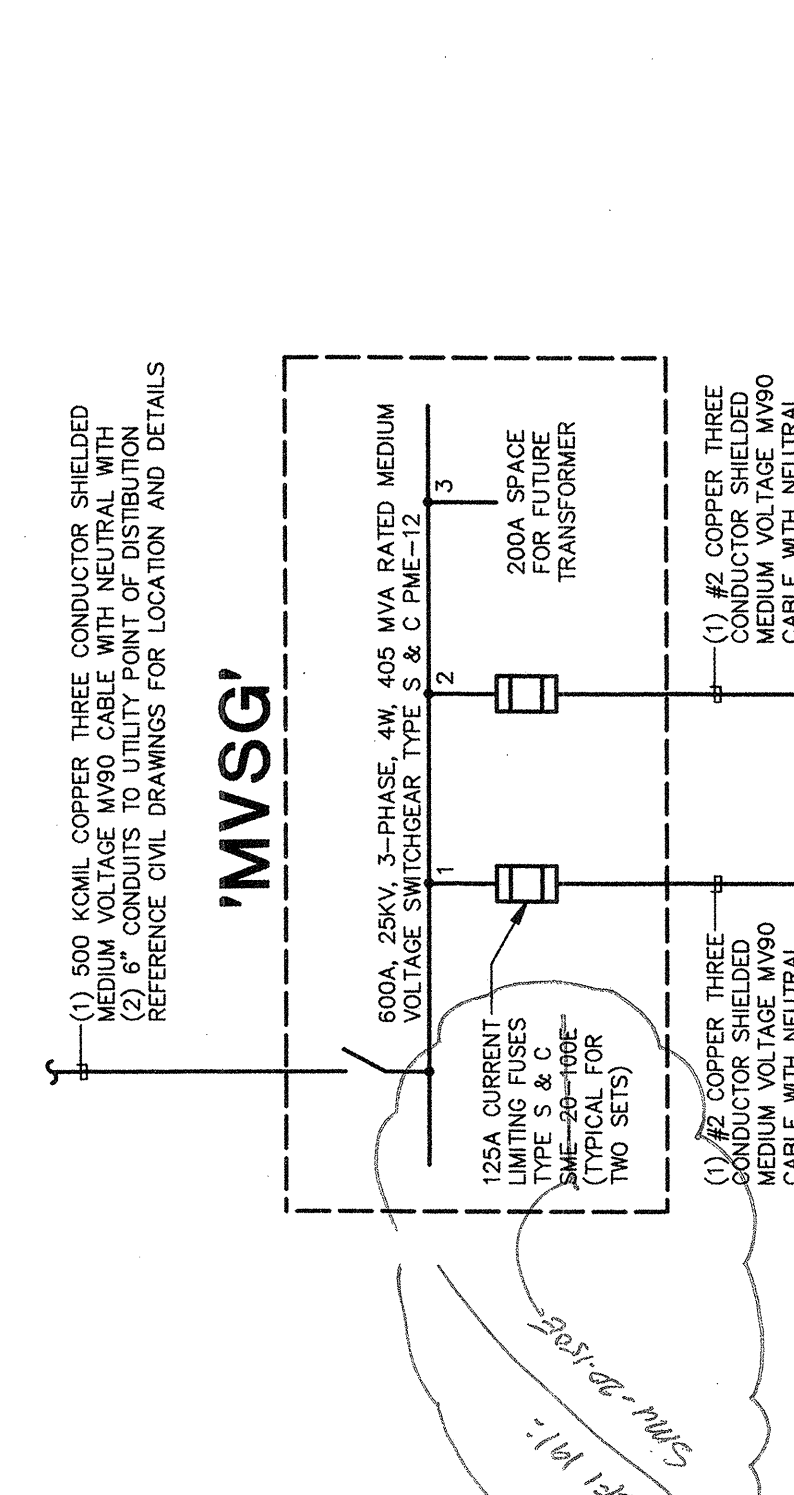


Attachment B

Per OIT:
Enclosure not required for
balusters under railings.

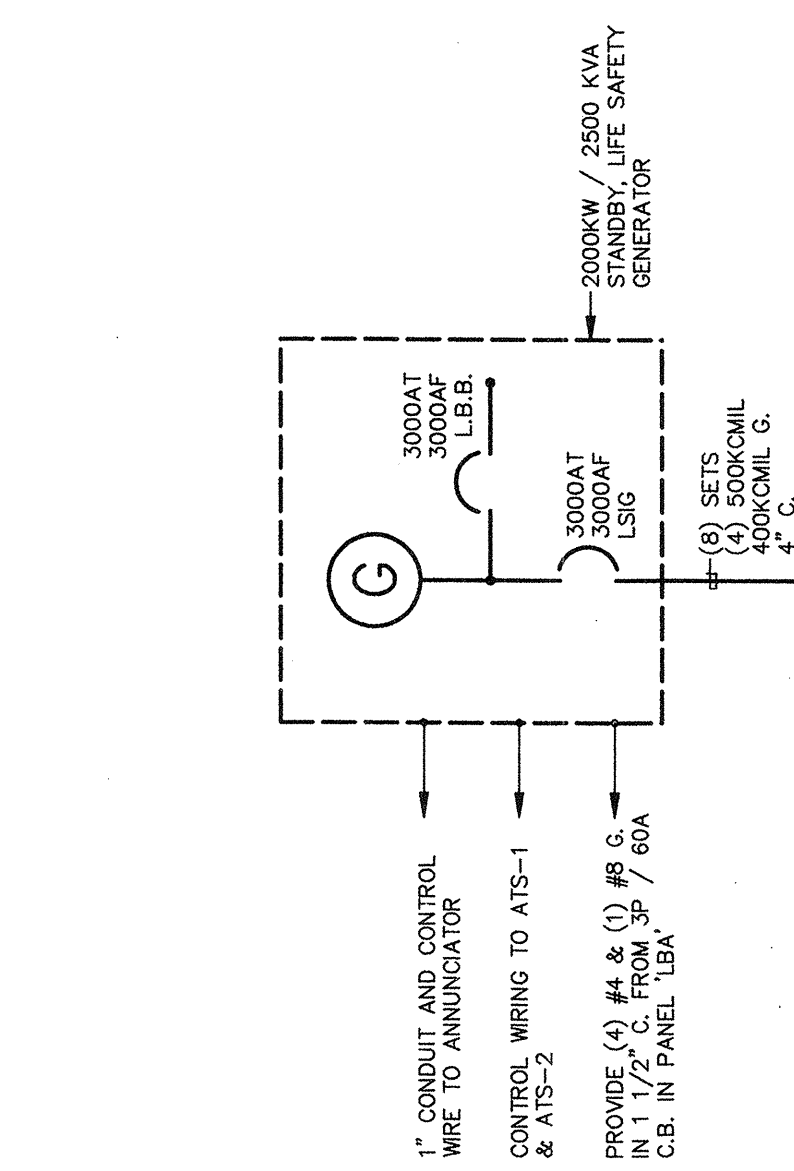

PROVIDE SHUNT TRIP COIL IN CIRCUIT
BREAKER FOR EPO SHUTDOWN. PROVIDE
ALL NECESSARY CONNECTIONS TO EPO
SYSTEMS INCLUDING CONDUCTORS, TYPICAL
ALL CRAC UNITS

'DPCR'

480A 480/277V, 3-PHASE,
4W & GROUND BUS BRACED @ 30 KAC

150A TYP.
42 POLE PANEL TYP.

225A TYP.

150A TYP.

150A TYP.

'DPCR'

480A 480/277V, 3-PHASE,
4W & GROUND BUS BRACED @ 30 KAC

150A TYP.
42 POLE PANEL TYP.

225A TYP.

150A TYP.

150A TYP.

150A TYP.

150A TYP.

150A TYP.

150A TYP.

150A TYP.

150A TYP.

150A TYP.

150A TYP.

150A TYP.

150A TYP.

150A TYP.

150A TYP.

150A TYP.

150A TYP.

150A TYP.

150A TYP.

150A TYP.

150A TYP.

150A TYP.

150A TYP.

150A TYP.

150A TYP.

150A TYP.

150A TYP.

150A TYP.

150A TYP.

150A TYP.

150A TYP.

150A TYP.

PANELBOARD PDUC									
VOLT. 480 / 277 PH. 3 WIRE 4		AC RATING 1000		MOUNTING SURFACE		PROJECT CODE		BY DAVID BOON	
MAN AMPS 100 AMP MISC.		PROJECT CODE 000000		PROJECT CODE 000000		PROJECT CODE 000000		PROJECT CODE 000000	
LOAD DESCRIPTION		FRAME SIZE		P.O.L.S.		CONNECTED LOAD		P.O.L.S.	
A B C		A B C		A B C		A B C		A B C	
1-A DATA ROOM		200		1		1		1	
2-A DATA ROOM		200		1		1		1	
218-A DATA ROOM		200							