


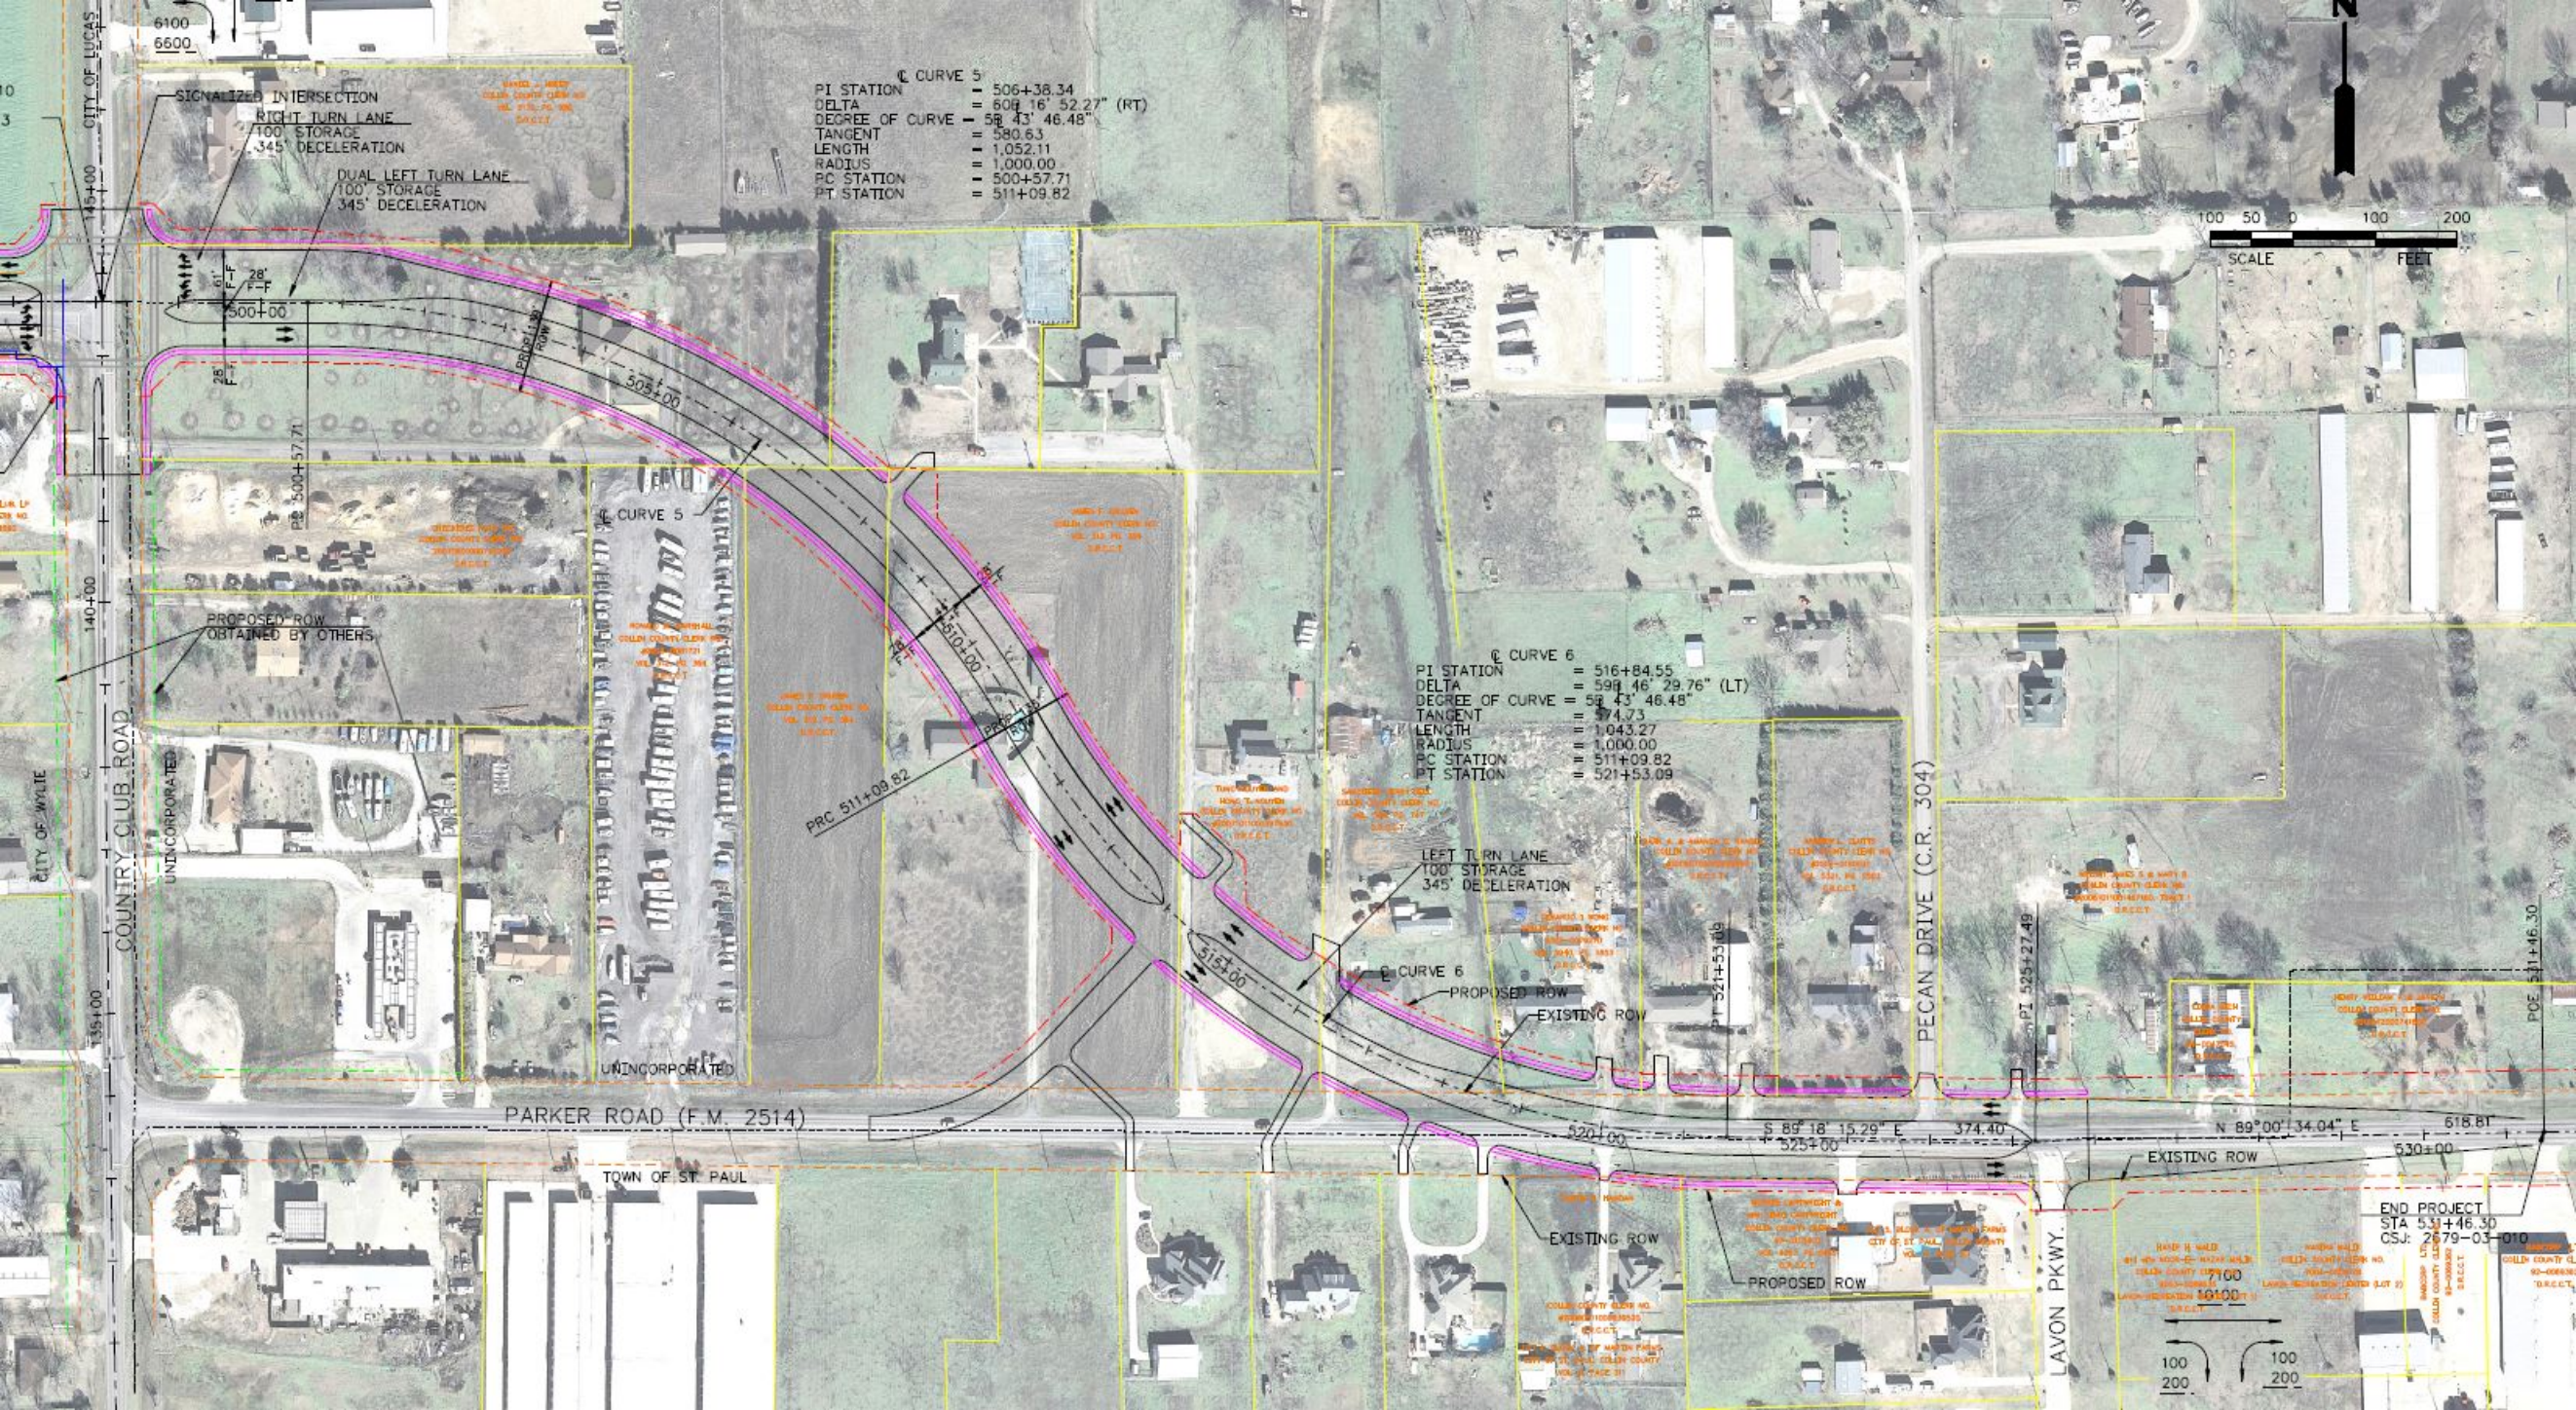

PI STATION = 506+38.34
DELTA = 60° 16' 52.27" (RT)
DEGREE OF CURVE = 58° 43' 46.48"
TANGENT = 580.63
LENGTH = 1,052.11
RADIUS = 1,000.00
PC STATION = 500+57.71
PT STATION = 511+09.82

PI STATION = 516+84.55
DELTA = 59° 46' 29.76" (LT)
DEGREE OF CURVE = 58° 43' 46.48"
TANGENT = 574.73
LENGTH = 1,043.27
RADIUS = 1,000.00
PC STATION = 511+09.82
PT STATION = 521+53.09

END PROJECT
STA 531+46.30
CS: 2879-03-010