



Schedule C: Traffic Ingress & Egress

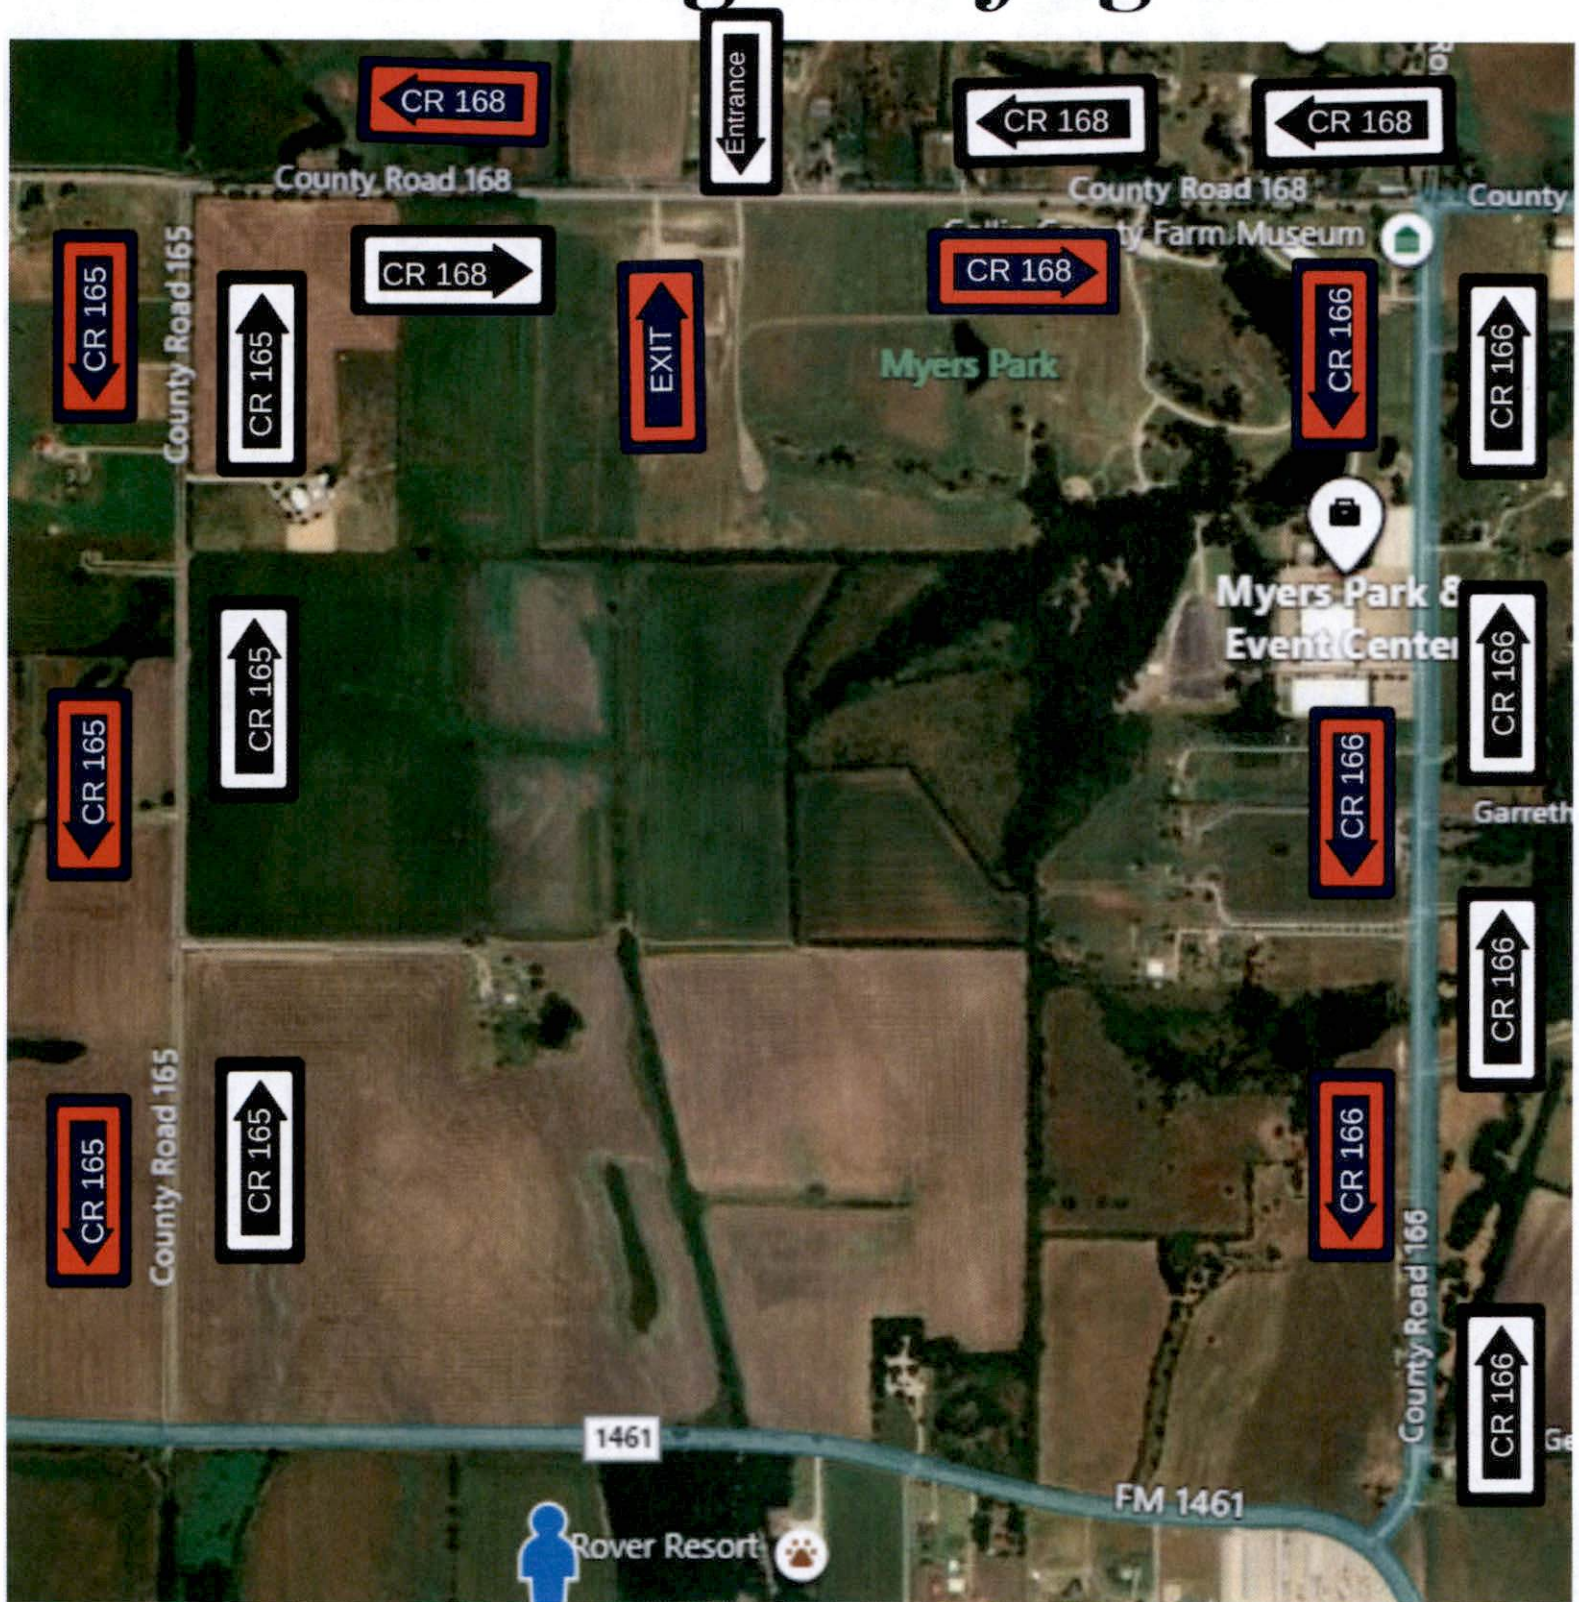


Exit Arrows

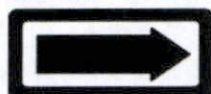

Entrance Arrows

Schedule Ca: Parking Plan

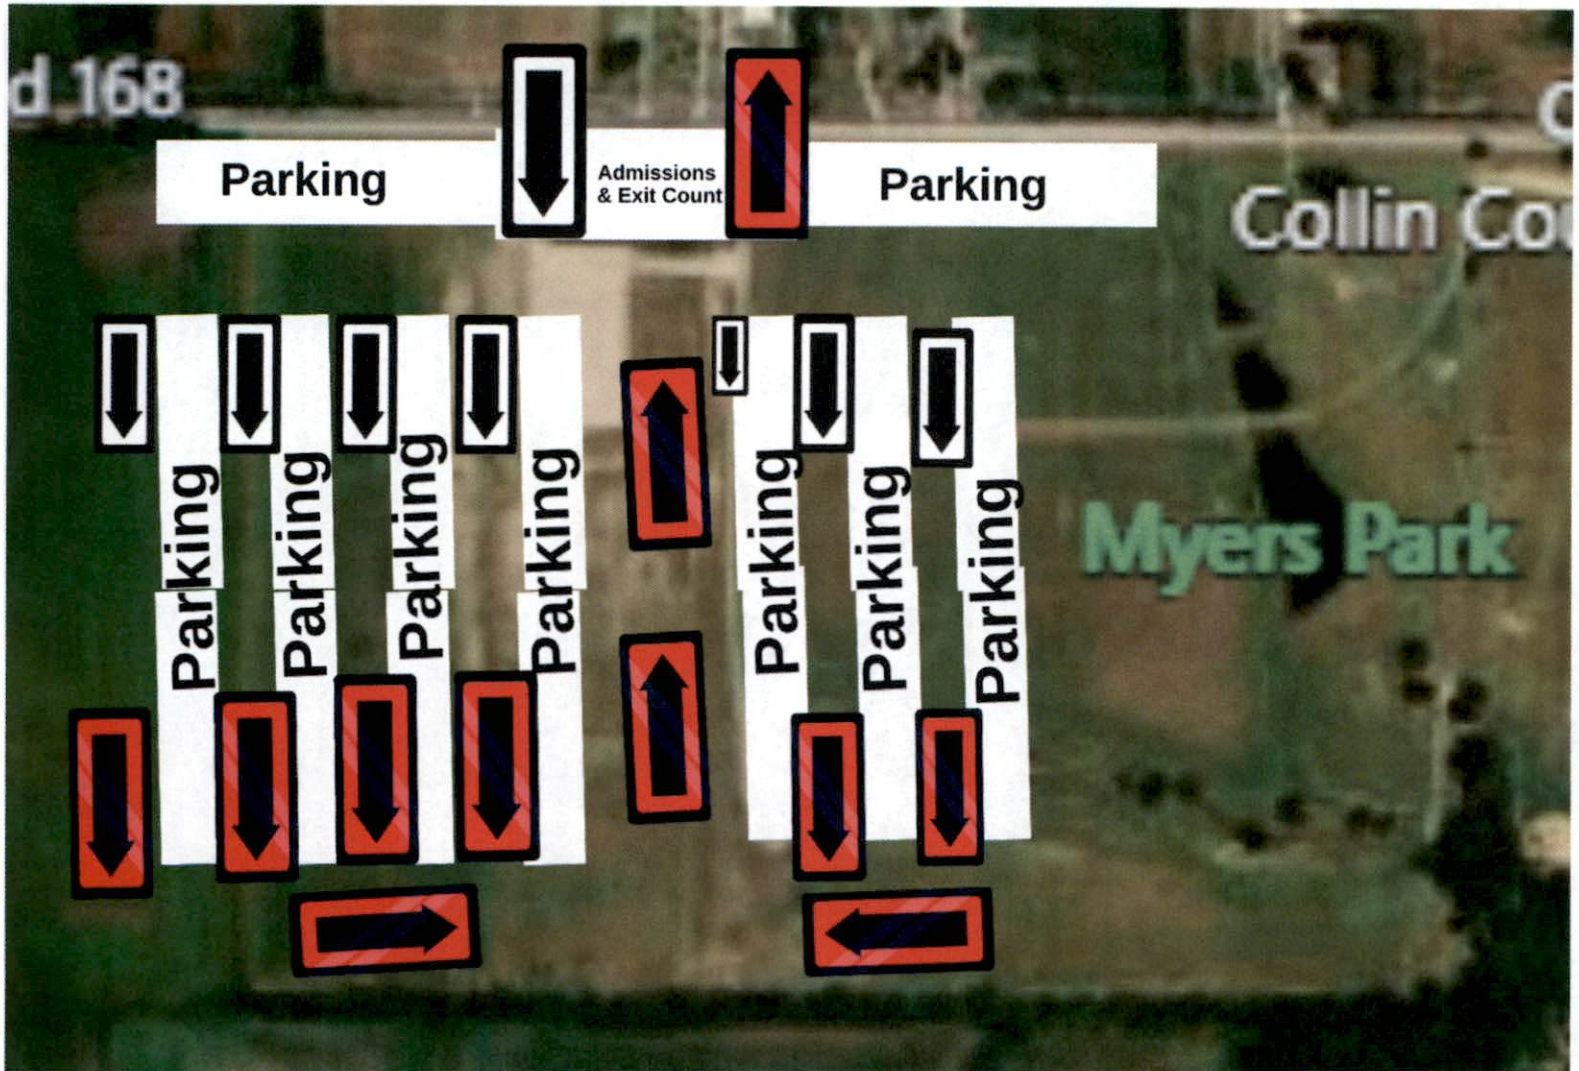

-  Entrance Arrows
-  Exit Arrows

Please note this is not to scale. There will be 24 feet between each parking row. The rows will enter from one end and exit the other end. This will keep ingress and egress flowing. There will be security at the entrance and exit to monitor this flow is properly enforced. The admission and exit area will have 2 taking admissions at all times to count attendees as they enter the park and the exit area will deduct number of people in the park off as they exit.