


PLOTTED BY: DREW DONOSKY
 PLOT DATE: 7/24/2022 3:02 PM
 LOCATION: Z:\PROJECTS\PROJECTS\2021-198 COPE HIDDEN VALLEY PH 2\CADD\SHEETS\CIVIL PLANS\C-9 STREET SIGNAGE PLAN.DWG
 LAST SAVED: 7/8/2022 11:29 AM

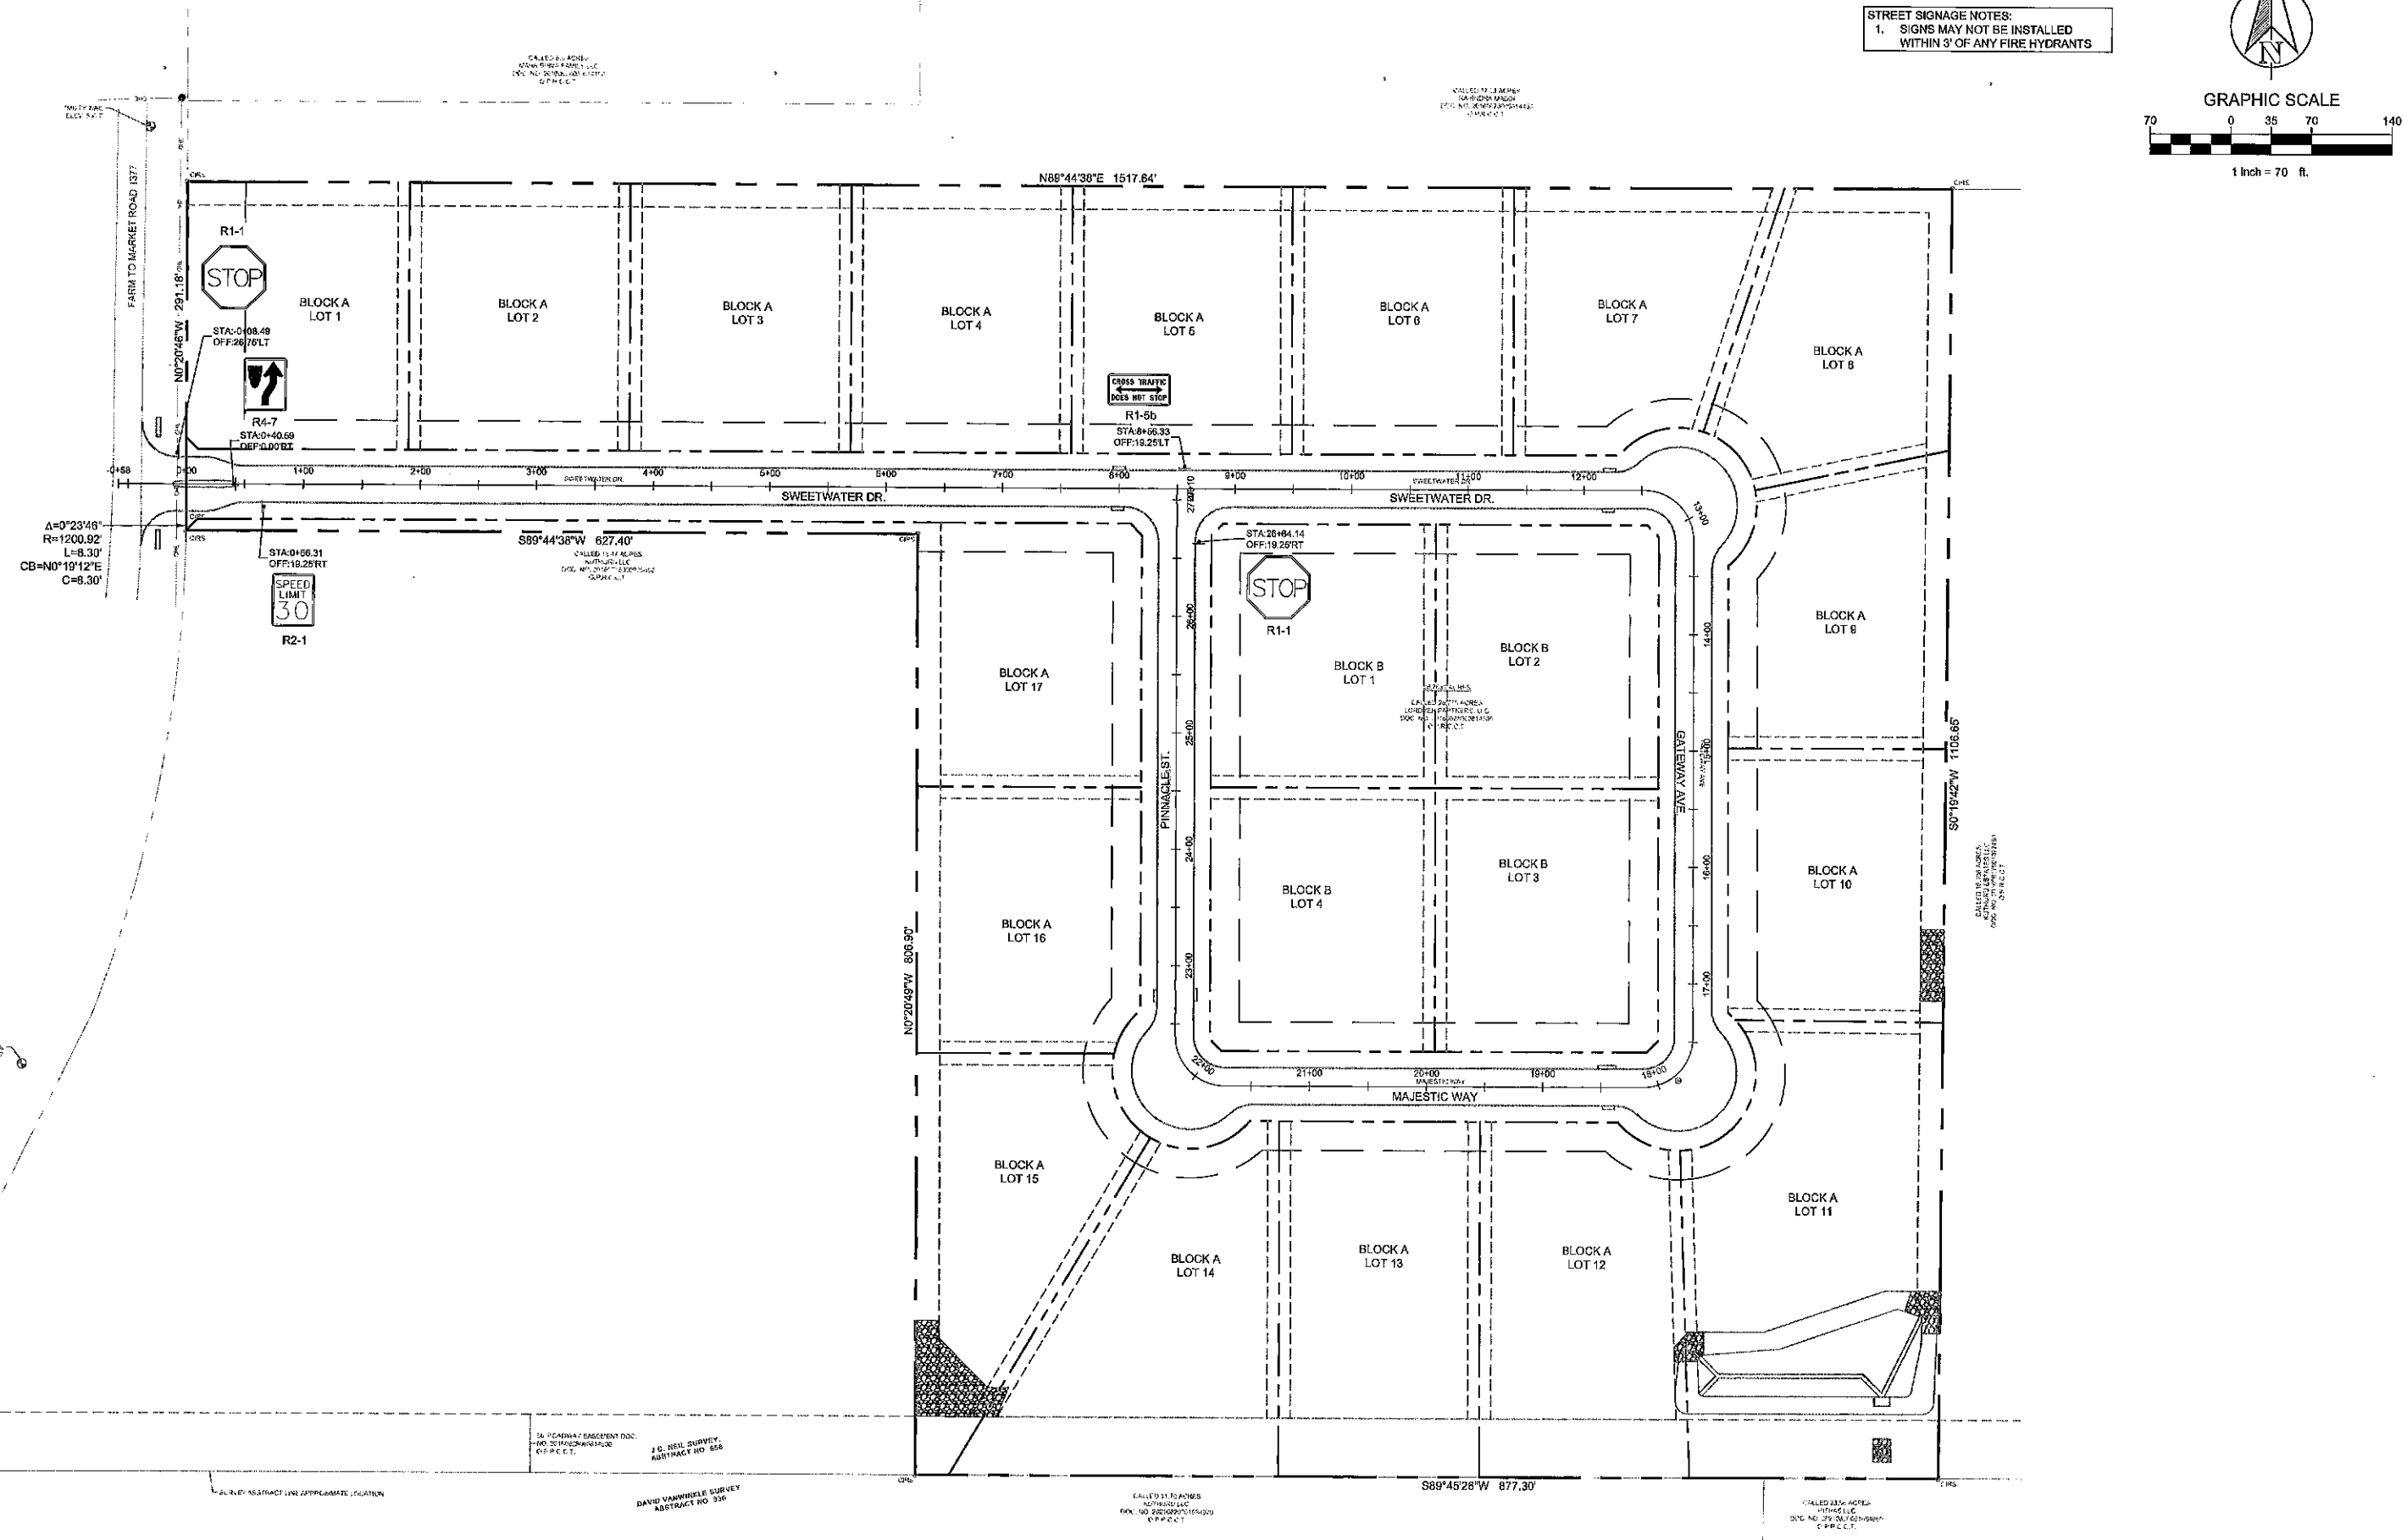

TEXAS REG. #14169
GLAY MOORE ENGINEERING
 1950 CENTRAL DR. SUITE 400
 FORT WORTH, TX 76108
 PHONE: 817.261.0272
 WWW.GLAYMOOREENGINEERING.COM

PRELIMINARY
 FOR REVIEW ONLY
 Not for construction purposes.
 GLAYMOORE ENGINEERING
 ENGINEERING AND PLANNING
 CONSULTANTS
 Engineer: DREW DONOSKY
 P.E. No. 125691, Date: 7/24/2022

**HIDDEN VALLEY
 PHASE 2
 BLUE RIDGE, TX 75407**

No.	DATE	REVISION	BY

STREET SIGNAGE PLAN

DESIGN: CWP
 DRAWN: CWP
 CHECKED: ASD
 DATE: 6/23/2022

SHEET
C-9