

SEDALCO

CONSTRUCTION SERVICES

4100 Fossil Creek Boulevard • Fort Worth, Texas 76137
817.831.2245 • Fax 817.831.2248
WWW.SEDALCO.COM

August 26, 2025

Mr. Michael Woods
BSW Architects
5000 Quorum Drive
Suite 600
Dallas, TX 75254

Re: Collin County Medical & Mental Health

Subject: CO #092 –RFI 264 - Shifted CMU Wall to Accommodate DST01D (RFI #264)

Michael,

Please find the pricing attached for SEDALCO Change Proposal #CO-092.

This cost is associated with the direction provided by RFI 264, where the door frame DST01D is oversized. Therefore, the CMU wall adjacent to it must be shifted to maintain the appropriate space for the door frame. This includes the demolition and the reconstruction of this CMU wall. The roof drains on the exterior of this wall conflicted with the relocation of this wall too. These roof drains were adjusted as well, to accommodate the additional space necessary.

The cost of this change is **\$6,492.94**. Upon acceptance of this proposal, please issue a Change Order to the Contract to reflect the added cost.

Please call or email should you have any questions.

Sincerely,

Will Burgess
Project Manager

Approved by: Michael Woods 9-10-2025
Architect – BSW Date

Approved by: David Dasky 9/15/25
Owner – Collin County Date



Proposed Change Request
CO - 92

ISSUED TO: Collin County
2300 Bloomdale Road, Suite 3160
McKinney, TX 75071

8/26/2025

ATTENTION:

PROJECT: Collin County Mental Health Expansion

PROJECT NUMBER: 24546.

DESCRIPTION: RFI 264 - Shifted CMU Wall to Accommodate DST01D
According to the direction given by RFI 264, the CMU wall on the plan view south of stairwell one must be shifted to accommodate the oversized frame DST01D. The opening shown in the architectural prints only allowed for a 3'-8" door frame at this opening rather than the required 3'-10" frame. This CMU wall must be demoed and shift plan view south, along with the repositioning of the roof drains, and the concrete pour back of these holes.

Work Description

Masonry

Plumbing

Concrete

Insurance and Builders Risk

Change Order

EXTENSIONS			
A	B	C	D
Material	Labor	Equipment	Sub/Supplier
			2,472.00
			2,087.00
			1,025.00
318.67			
318.67	0.00	0.00	5,584.00
A	B	C	D

APPROVED TO PROCEED BY:

SIGNATURE

PRINTED NAME, TITLE

Line 1: Total of Columns A + B + C + D **\$5,902.67**

Line 2: Total From Markups & Add-Ons **\$590.27**

Line 3: Total Change Request Amount..... **\$6,492.94**

TIME EXTENSION.... **0 calendar days**

SEDALCO RESERVES THE RIGHT TO REQUEST A COMPENSABLE TIME EXTENSION SHOULD IT BECOME NECESSARY TO EXTEND THE SCHEDULED COMPLETION DATE AS A RESULT OF THIS CHANGE



11120 South Pipeline Road
Eules, Texas 76040
Office: (817) 267-4788 ext. 203
Cell: (214) 878-6331
Fax: (817) 267-4545

Potential Change Order Request

2414 — CCADF - Mental Health Facility

Subject: PIPE CORE INFILL - FROM RFI 264

To **Mauricio Monreal**
North Texas Contracting

Number: 2414-041
Revision Number: 0

Date: 7/2/2025

Return To **Sean Hunt**
Sizelove Construction
11120 South Pipeline Road
Eules, TX 76040
8172674787
sean@sizeloveconstruction.com

Work Type: Price / Do Not Proceed
Days Valid: 5

Summary

Total: \$932.00

Reservation of Rights

This pricing does not include any amount for impacts such as interference, disruptions, rescheduling, changes in the sequence of work, delays and/or associated acceleration. We expressly reserve the right to submit our request for any of these items.

Signed By:

Sean Hunt
Project Manager

Dated: 7/2/2025

**Collin Co Jail MH Expansion
CHANGE ORDER REQUEST**

Contractor: Sedalco
Subcontractor: DMG Masonry
Subcontractor COR Number: _____

Date: 6/19/2025
Addendum/RFI: _____

Description of Change: Demo and reinstall CMU wall 8" west to accommodate door DST01D

Direct Labor Subtotal:	<u>\$ 1,475.00</u>	Onsite Man-hours:	<u>41</u>
Material Subtotal:	<u>\$ 359.75</u>		
Equipment Subtotal:	<u>\$ 520.00</u>		
Vendor/Subcontracts Subtotal:	<u>\$ -</u>		

Total Direct Cost: \$ 2,354.75
10% Overhead and Profit: \$ 117.74

Direct Cost & OHP: \$ 2,472.49

Total Change Amount: \$ 2,472

Schedule Impact: 0 additional work days are requested.
Schedule Impact Description:

Exclusions: Salvage material



1	Crew Size
0	Total Hours Added

TACLA28343C

M-41036

Price Change Order # LPPCO-051

Date: June 25, 2025

To: SEDALCO
4100 Fossil Creek Blvd.
Fort Worth, TX 76137

Job Name: Collin County Mental
Health Expansion

Attn: Will Burgess

Job Location: 4300 Community Dr.
McKinney, TX 75071

Reference: RFI-264 Oversized Door Frame

LP Job #: FT240021

Please accept this proposal to demo / reinstall one pair of Roof/Overflow drains per RFI-264.

Total Price Add: \$2,087.00

Inclusions and Clarifications:

- 1 Zea Demo and Re-Install roof drains
- 2 Zea 6" Cores with 10" countersink

Exclusions:

- 1 Pourback

By:

Blake Mcdaniel
Project Manager

Please Note: Lochridge Priest has the right to reprice this change order in the event that the supplied information is incorrect or differs from the actual field situation.

Lochridge Priest

HVAC & PLUMBING SHORT RECAP

PRINT TIME: 6/25/2025 16:23

JOB NAME: Collin County Mental Health Expansion
 LOCATION: 4300 Community Dr., McKinney, TX 75071

BID DATE: 6/25/2025
 EST. NO.: 51

LABOR RATE:	\$ 60.00	MAN HRS		EQUIP	MAT'L	LABOR	SUB-MISC
		UNIT HRS	EXT HRS				
MCA %:	100%			\$	\$	\$	
QUAN	DESCRIPTION						
2	Remove/Re-Install Drains	4	8	\$	-	\$ 480	-
1	-	0	0	\$	-	-	-
1	-	0	0	\$	-	-	-
1	-	0	0	\$	-	-	-
1	-	0	0	\$	-	-	-
1	-	0	0	\$	-	-	-
1	20% ADD FOR MED. GAS. PIP	0	0	\$	-	-	-
1	10% ADD FOR DOM. WTR. PI	0	0	\$	-	-	-
-	TAG & ID	-	0	\$	-	-	-
-	TESTING	0.0%	0				
-	SUPERVISION	-	1			\$ 60	

PLUMBING TOTALS → **9** \$ **-** \$ **-** \$ **540** \$ **-**

QUAN	DESCRIPTION						
1	-	0	0	\$	-	-	-
1	-	0	0	\$	-	-	-
1	-	0	0	\$	-	-	-
1	-	0	0	\$	-	-	-
1	-	0	0	\$	-	-	-
1	-	0	0	\$	-	-	-
1	10% ADD FOR 1" & DOWN PI	0	0	\$	-	-	-
-	TAG & ID	-	0	\$	-	-	-
-	SUPERVISION	-	0	\$	-	-	-

PIPING TOTALS → **0** \$ **0** \$ **0** \$ **0** \$ **0**

#'S OF DUCT: 0							
LABOR RATES							
\$ 60.00	SHOP	-	0	\$	-	-	-
\$ 60.00	HANDLING	-	0	\$	-	-	-
\$ 60.00	FIELD	-	0	\$	-	-	-

QUAN	DESCRIPTION						
	Sheetmetal Shop Expense						\$ -
1	20% FIELD CORR. FACTOR	0	0	\$	-	-	-
1	-	0	0	\$	-	-	-
1	-	0	0	\$	-	-	-
1	-	0	0	\$	-	-	-
1	-	0	0	\$	-	-	-
1	-	0	0	\$	-	-	-
-	SUPERVISION	-	0	\$	-	-	-

SHEETMETAL TOTALS → **0** \$ **-** \$ **-** \$ **-** \$ **-**

HVAC TOTALS → **0** \$ **-** \$ **-** \$ **-** \$ **-**

LINE	DESCRIPTION	VENDOR					SUBCONTRACTOR
1	INSULATION			\$	-	-	\$ -
2	TEMP CONTROLS			\$	-	-	\$ -
3	Cores	H3		\$	-	-	\$ 977
4	-			\$	-	-	\$ -
5	-			\$	-	-	\$ -
6	-			\$	-	-	\$ -
7	CLEAN UP CREW	2.0%		\$	-	-	\$ 11
8	EQUIPMENT RENTAL						\$ -
9	SU; T & B; G & A						\$ 279
-	- SMALL TOOL/MISC MTL/WARRANTY			\$	-	-	\$ -

SUB & MISC. TOTALS → **11** \$ **-** \$ **-** \$ **11** \$ **1,256**

STARTUP LABOR RATE:	\$ 90.00	SUMMARY			
			HVAC	SUB & MISC.	PLUMBING
EQUIPMENT ADJUSTMENT:	\$ -				
WARRANTY %:	4%	EQUIP	\$ -	\$ -	\$ -
MISC. MATERIAL %:	17%	MATL	\$ -	\$ -	\$ -
		LABOR	\$ -	\$ 11	\$ 540
		S/M	\$ -	\$ 1,256	\$ 1,256
		TAX	\$ -	\$ -	\$ -
		COST	\$ -	\$ 1,267	\$ 540
	5%	GEN. COND.	\$ -	\$ 63	\$ 27
		SUBTOTAL	\$ -	\$ 1,330	\$ 567
	10%	FEE	\$ -	\$ 133	\$ 57
		BID W/O BOND	\$ -	\$ 1,463	\$ 624
		PERF. BOND			\$ -
		JOB TOTAL BID			\$ 2,087

Lochridge Priest

**GENERAL ADMININSTRATIVE &
MISCELLANEOUS SUMMARY**

PRINT TIME: 6/25/2025 16:23

JOB NAME: Collin County Mental Health Expansion
LOCATION: 4300 Community Dr., McKinney, TX 75071

BID DATE: 6/25/2025
EST. NO.: 51

GEN & ADMIN	DESCRIPTION	UNIT COST	UNIT MEASURE	QUANTITY	TOTAL COST
1	PROJECT MANAGER	\$ 17,200	Month	0.01	\$ 172
2	ASSISTANT PROJECT MANAGER	\$ 10,700	Month	0.01	\$ 107
3	SUPERINTENDENT	\$ 15,500	Month	0.00	\$ -
4	SECRETARIES	\$ 3,500	Month	0.00	\$ -
5	PROJECT OFFICE	\$ 2,062	Month	0.00	\$ -
6	ENGINEERING	\$ 99	Hour	0.00	\$ -
7	TELEPHONE/FAX/OFFICE SUPPLIES	\$ 1,000	Month	0.00	\$ -
8	SHEET METAL CARTAGE	\$ 700	Trip	0.00	\$ -
9	PICK-UP & DELIVERIES	\$ 375	Each	0.00	\$ -
10	NEW HIRE COSTS/SAFETY TRAINING	\$ 500	Each	0.00	\$ -
11	ESTIMATING	\$ 80	Hour	0.00	\$ -
12	SHOP & RECORD DRAWINGS - 8% OF LABOR	\$ 60	Hour	0.00	\$ -

GENERAL ADMINISTRATIVE SUMMARY TOTAL → **\$ 279**

EQUIPMENT RENTAL

DESCRIPTION	UNIT COST	UNIT MEASURE	QUAN.	TOTAL COST
185 CFM AIR COMP W/HOSES	\$ 2,174.00	MONTH	0	\$ -
SCISSOR LIFT -- 15 FT ELEC	\$ 350.00	MONTH	0	\$ -
GENERATOR - 4000 WATT	\$ 457.00	MONTH	0	\$ -
FORK LIFT -- WAREHOUSE 5000LB	\$ 1,716.00	MONTH	0	\$ -
SKYTRACK	\$ 3,457.00	MONTH	0	\$ -
WELDING MACHINE - GASOLINE	\$ 692.00	MONTH	0	\$ -
BACKHOE -- 12 FT	\$ 3,082.00	MONTH	0	\$ -
TRACKHOE -- 13-15 FT	\$ 5,102.00	MONTH	0	\$ -
ROLLER COMPACTOR	\$ 863.00	MONTH	0	\$ -
DUMP TRUCK -- 6.YDS	\$ 4,363.00	MONTH	0	\$ -
LIGHT TOWER	\$ 982.00	MONTH	0	\$ -
JACKHAMMER	\$ 215.00	MONTH	0	\$ -
RENTAL EQUIPMENT INSURANCE	\$ -		0	\$ -
RENTAL EQUIPMENT TAX				\$ -
TOTAL EQUIP RENTAL				\$ -

**BALANCE -- STARTUP
AIR & WATER**

QUAN	DESCRIPTION	PIPING		SHEETMETAL		PIPING		SHEETMETAL	
		STRTUP UNIT	BAL UNIT	STRTUP UNIT	BAL UNIT	STRTUP EXT	BAL EXT	STRTUP EXT	BAL EXT
0	-	0.00	0.00	0.00	0.00	0	0	0	0
0	-	0.00	0.00	0.00	0.00	0	0	0	0
0	G/R/D	0.00	0.00	0.00	0.50	0	0	0	0
SUB-TOTALS						0	0	0	0
						PIPING		SHT MTL	
START UP TOTALS						0 MANHRS		0 MANHRS	
BALANCE TOTALS						0 MANHRS		0 MANHRS	
		MNHR		COST					
STARTUP - PIPING		0		\$ -					
STARTUP - SHEETMETAL		0		\$ -					
BALANCE - PIPING		0		\$ -					
BALANCE - SHEETMETAL		0		\$ -					
TOTAL		0		\$ -					

Collin County Mental Health Expansion (24546)

4300 Community Avenue
McKinney, Texas 75071

264 - DST01D Oversized Frame

Subject

DST01D Oversized Frame

Status

Closed ●

Discipline

Security Electronics

Importance

Normal

Location

Created on

6/17/2025

Due date

6/24/2025

Date resolved

Author

James Hinch
Sedalco, Inc

Resolved by

QUESTION James Hinch on 6/17/2025 10:24 AM (Edited by James Hinch on 6/18/2025 02:09 PM)

According to the attached detention door schedule D702, DST01D is shown to be 3'-10" in width. Sheet A237 only shows this doorway to be 3'-8 1/4" wide, not leaving enough room to place the door frame. See the attached document for the calculations that arrived at this number. While the surrounding CMU wall has already been installed up to 4', it can still be demoed and repositioned plan view south 8" to accommodate this oversized frame. To do this the roof drains at the low roof of 1300 will have to be shifted as well. See the attached sketch on sheet A237 depicting this shift. Advise if the repositioning of the CMU wall and roof drains are acceptable.



File

RFI 264 - DST01D ...
James Hinch

COMMENT Michael Woods on 6/19/2025 09:08 PM

The proposed solution is acceptable however if there is cost involved then submit pricing prior to proceeding. A send option is to shift the door plan south to fit within the opening. This ~2" shift will not be ideal but will still be acceptable. This stair door will not be used frequently.

264 - DST01D Oversized Frame

ASSIGNMENTS

Andy Flores (Sedalco, Inc) Done on 6/18/2025
Blake Mcdoniell (Lochridge Priest, Inc.) Done on 6/18/2025
Curtis Gilley (Lochridge Priest, Inc.) Done on 6/18/2025
Daniel McCallum (Sedalco, Inc) Done on 6/18/2025
David Gameiro (Sedalco, Inc) Done on 6/18/2025
James Hinch (Sedalco, Inc) Done on 6/18/2025
Matt Morrow (Lochridge Priest, Inc.) Done on 6/18/2025
Melissa Meissner (Lochridge Priest, Inc.) Done on 6/18/2025
Michael Woods (Brinkley Sargent Wiginton Architects, Inc.) Done on 6/20/2025
Scott Sinclair (DMG Masonry, LTD) Done on 6/18/2025
Tyler Newton (DMG Masonry, LTD) Done on 6/18/2025
William Beasley (Lochridge Priest, Inc.) Done on 6/18/2025

Collin County Mental Health Expansion (24546)

4300 Community Avenue
McKinney, Texas 75071

264 - DST01D Oversized Frame

Subject		Status
DST01D Oversized Frame		Open ●
Discipline	Importance	Location
Security Electronics	Normal	
Created on	Due date	Date resolved
6/17/2025	6/24/2025	
Author		Resolved by
James Hinch Sedalco, Inc		

QUESTION James Hinch on 6/17/2025 10:24 AM (Edited by James Hinch on 6/18/2025 02:09 PM)




According to the attached detention door schedule D702, DST01D is shown to be 3'-10" in width. Sheet A237 only shows this doorway to be 3'-8 1/4" wide, not leaving enough room to place the door frame. See the attached document for the calculations that arrived at this number. While the surrounding CMU wall has already been installed up to 4', it can still be demoed and repositioned plan view south 8" to accommodate this oversized frame. To do this the roof drains at the low roof of 1300 will have to be shifted as well. See the attached sketch on sheet A237 depicting this shift. Advise if the repositioning of the CMU wall and roof drains are acceptable.



File

1702 - DETENTION
James Hinch

NO.	DATE	REVISION
1	10/15/10	ISSUED FOR PERMIT
2	10/20/10	REVISED PER COMMENTS
3	11/02/10	REVISED PER COMMENTS
4	11/02/10	REVISED PER COMMENTS
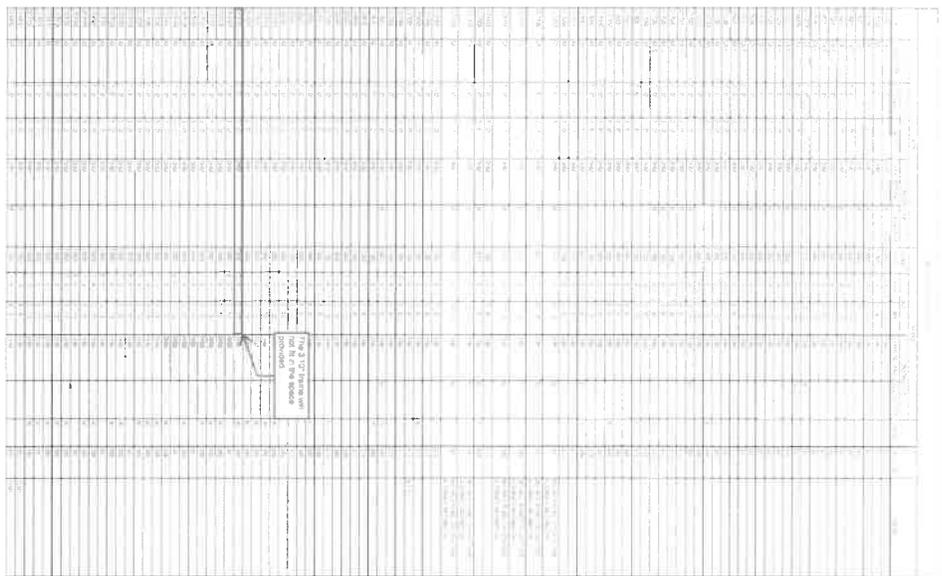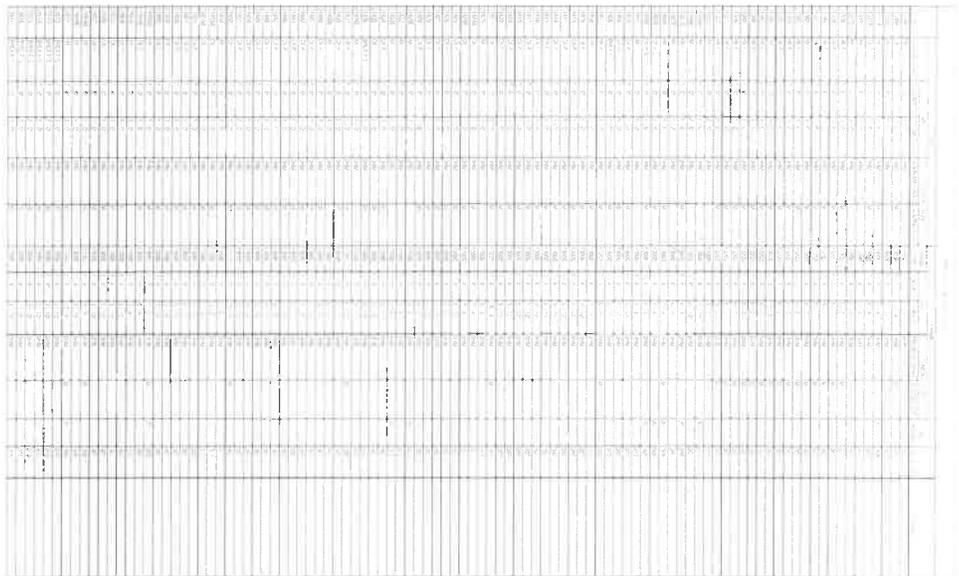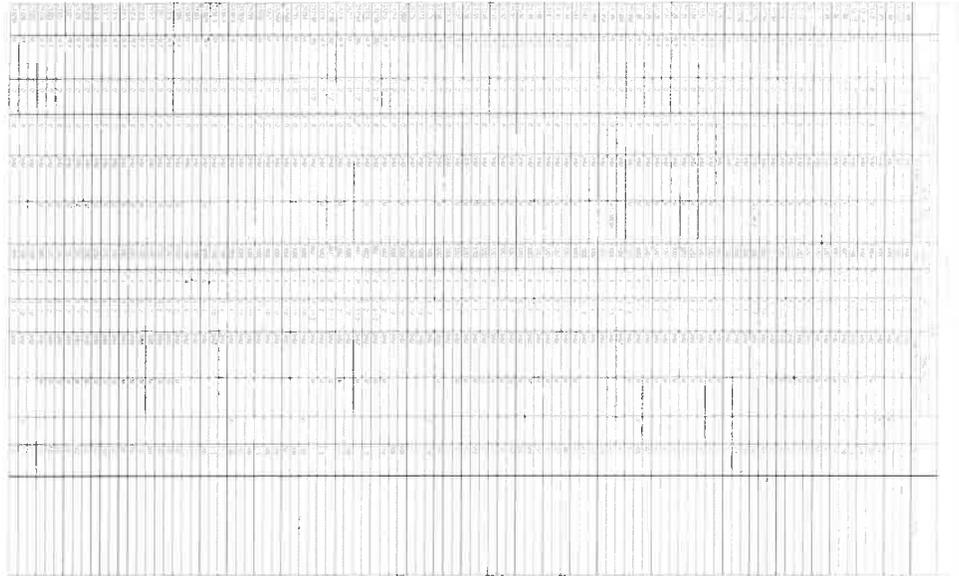

0702
 DEPARTMENT 0004
 SCHEDULE




COLLIN COUNTY ADF - PHASE II, MEDICAL/MENTAL

4300 COMMUNITY AVE. MCKINNEY, TX 75071

ARCHITECT	BRINKLEY SARGENT WIGINGTON ARCHITECTS	1525 N. WILSON AVE.
CALL	PHILIPPO KEST	214.451.2725
STRUCTURAL	RD ENGINEERING	1781 E. 15TH ST.
MED. IT	MD ENGINEERING	8614 AT GORE
PERMITTING	LABARGE	4700 S. WILSON





Sketch Page

144

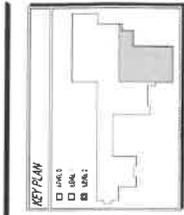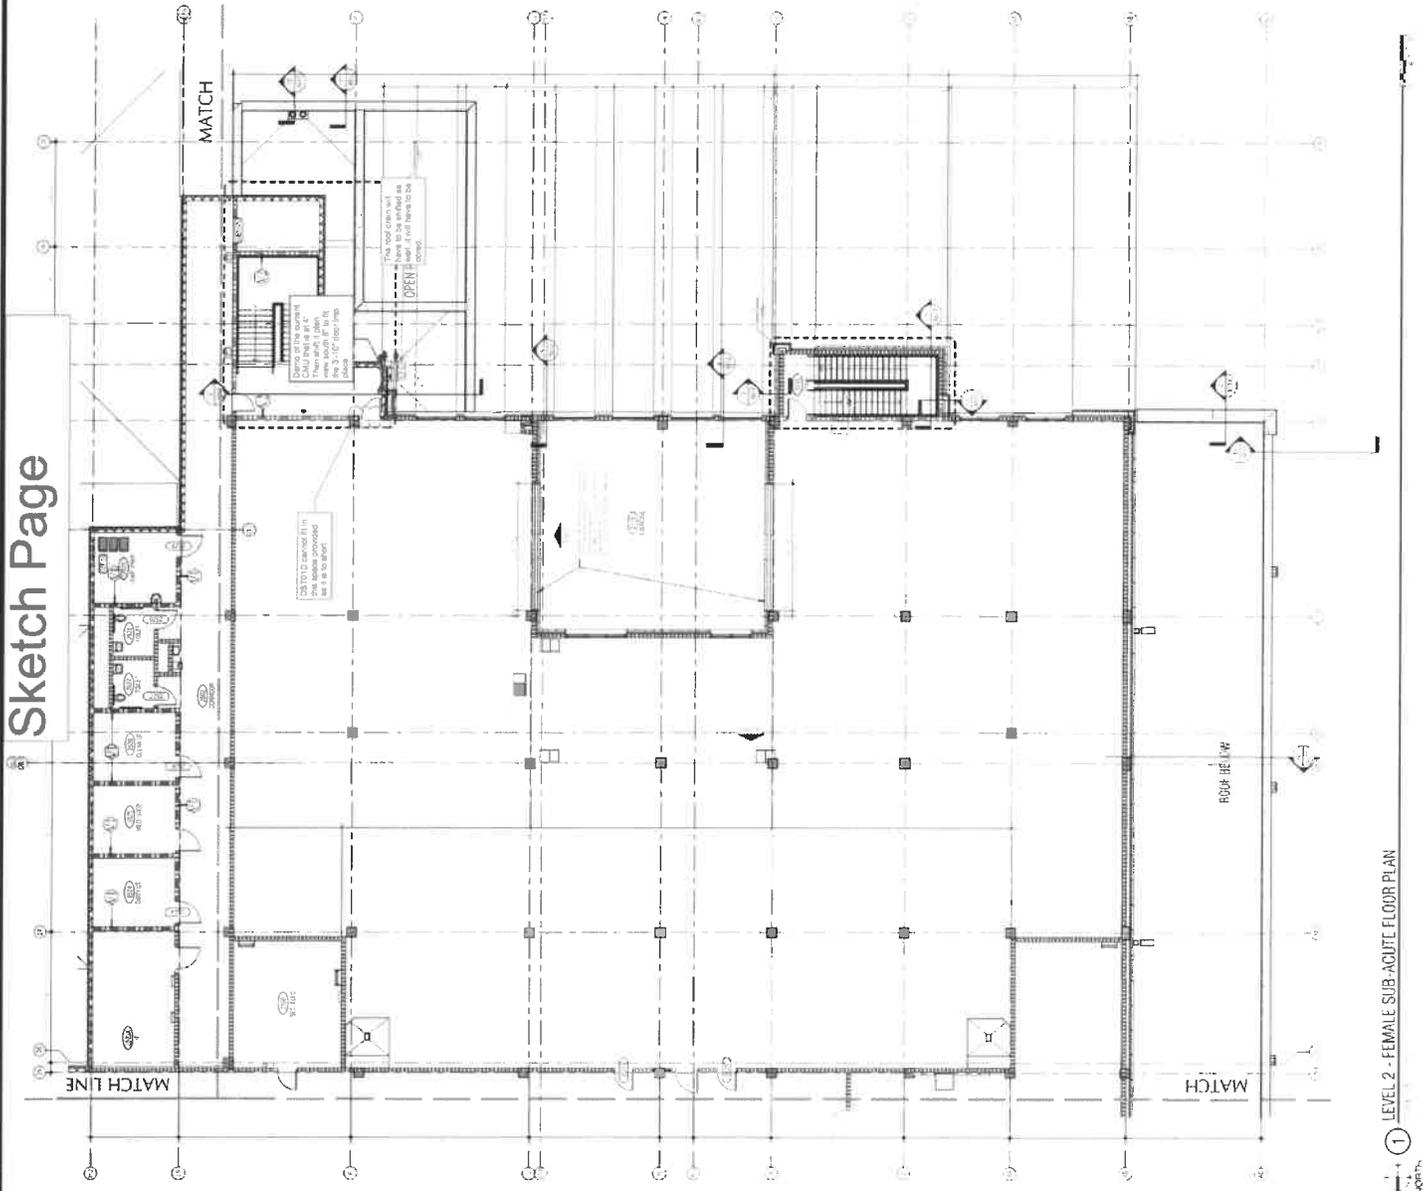

LEGEND

CONCRETE	1'-0" THICK
CONCRETE	2'-0" THICK
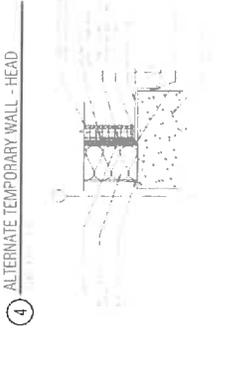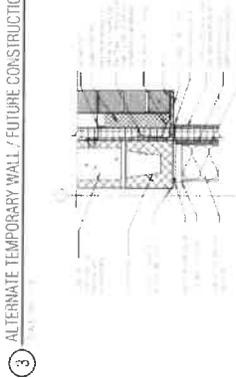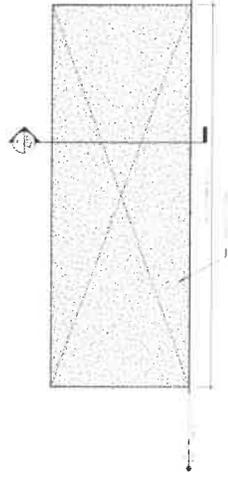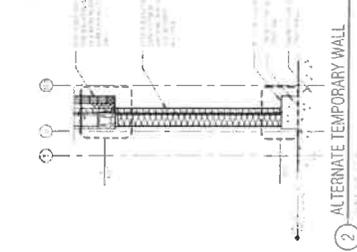

1 LEVEL 2 - FEMALE SUB-ACUTE FLOOR PLAN



COLLIN COUNTY ADF - PHASE II, MEDICAL/MENTAL

4500 COMMUNITY AVE, MCKINNEY, TX 75071

Architect: Brinkley Sargent Wightman Architects (972) 980-9870
 Client: Parkland Health (214) 641-2785
 Structural: JG Engineering (469) 467-0200
 MEP: JG Engineering (469) 467-0200
 Security: L&L Inc. (972) 433-9500

BRINKLEY SARGENT WIGHTMAN ARCHITECTS



LEVEL 2 - FEMALE SUB-ACUTE FLOOR PLAN

A237


FOR BID

Calculation Page

Finally, we will subtract the total length from gridline P to W (found to the left) from the total distance from gridline W to the face of CMU at the stairwell.

The result of this calculation is 4'-5 1/4" to the face of the CMU to the center of the column. Now we will subtract the 9" of the column to get 3'-8 1/4".

This distance is not sufficient for the 3'-10" door frame.

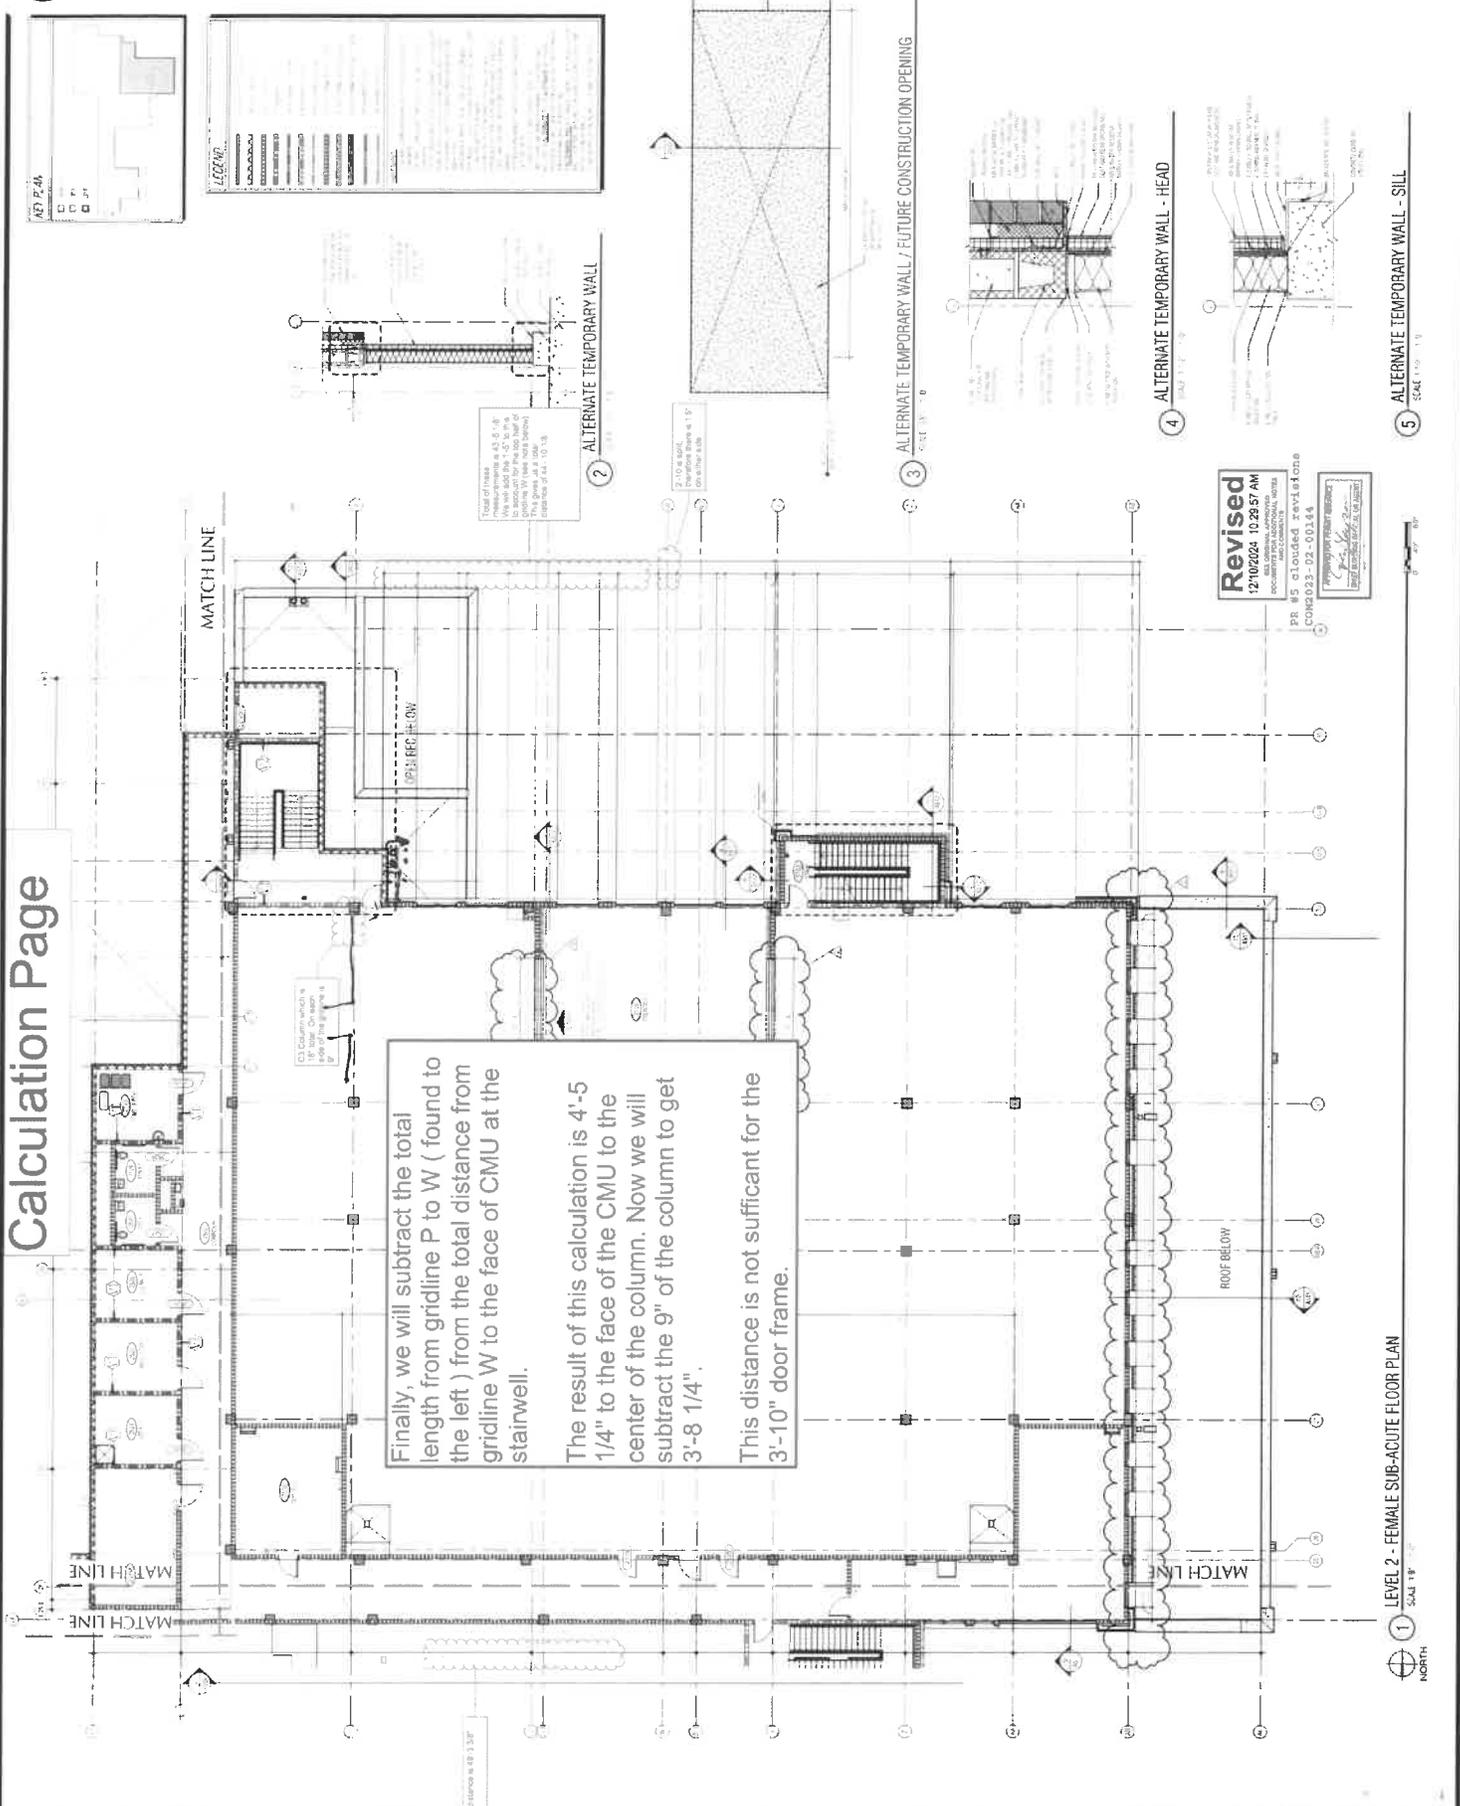




ADP P-46

Legend

- 1' 0"
- 2' 0"
LEGEND

- 1' 0"
- 2' 0"
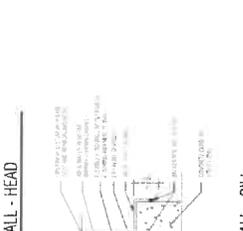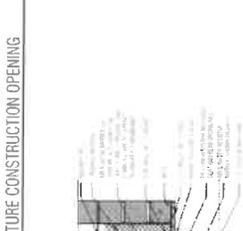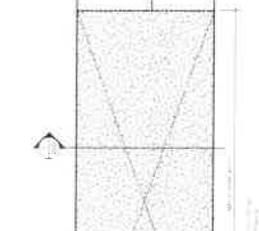

4 ALTERNATE TEMPORARY WALL - HEAD
SCALE 1/8" = 1'-0"

5 ALTERNATE TEMPORARY WALL - SILL
SCALE 1/8" = 1'-0"

Revised
12/10/2024 10:28:57 AM
ALL DIMENSIONS ARE IN FEET AND INCHES
UNLESS OTHERWISE NOTED
CORP023-02-00144
PROJECT: FEMALE SUB-ACUTE FLOOR PLAN
DRAWN BY: [Signature]
CHECKED BY: [Signature]

1 NORTH
SCALE 1/8" = 1'-0"

1 LEVEL 2 - FEMALE SUB-ACUTE FLOOR PLAN
SCALE 1/8" = 1'-0"


COLLIN COUNTY ADF - PHASE II, MEDICAL/MENTAL




STATE ELEVATOR
PLANS AND
SECTIONS

2012
12.26.13 A281


FIRE DEPARTMENT - ELEVATOR COMMENTS
BY THE FIRE DEPARTMENT, THE ELEVATOR SHALL BE CONFORMANT WITH THE 2012 IBC.

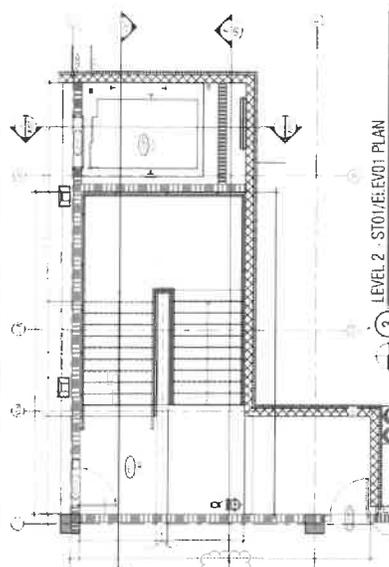


LEVEL 2 - ST01/ELEV01 PLAN

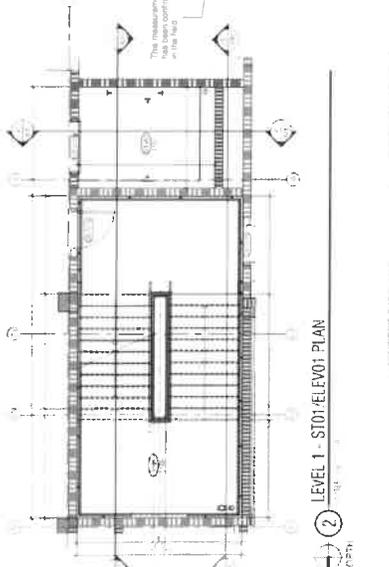


LEVEL 1 - ST01/ELEV01 PLAN

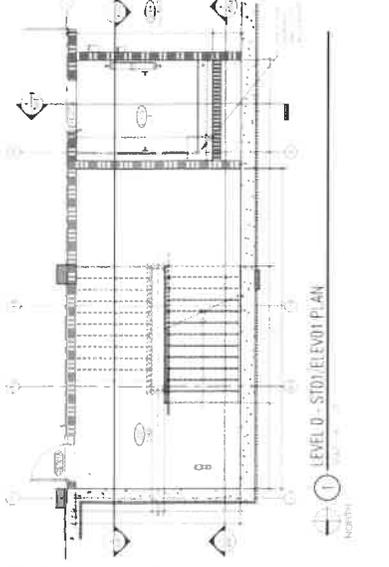


LEVEL 0 - ST01/ELEV01 PLAN

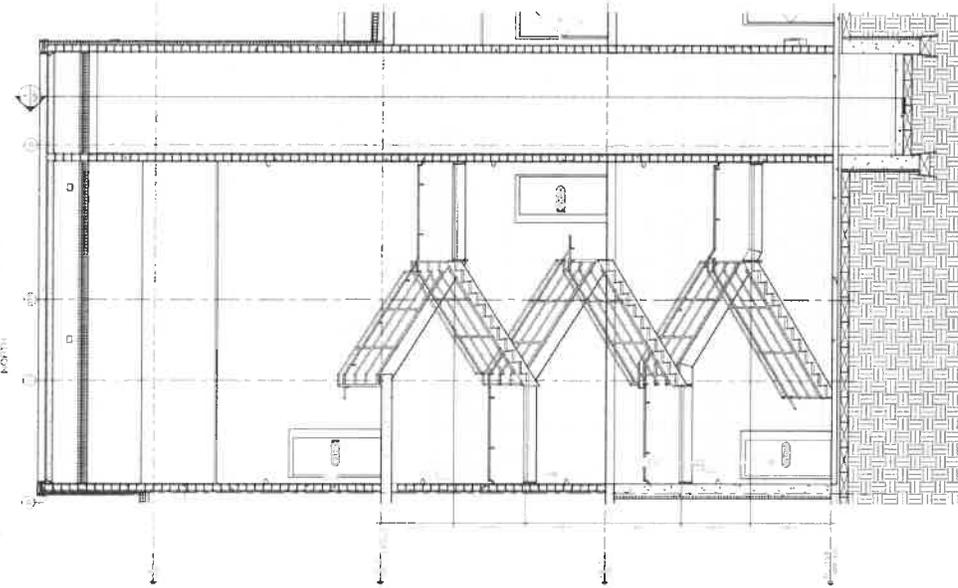

ST01/ELEV01 SECTION 1
SCALE 1/4" = 1'-0"

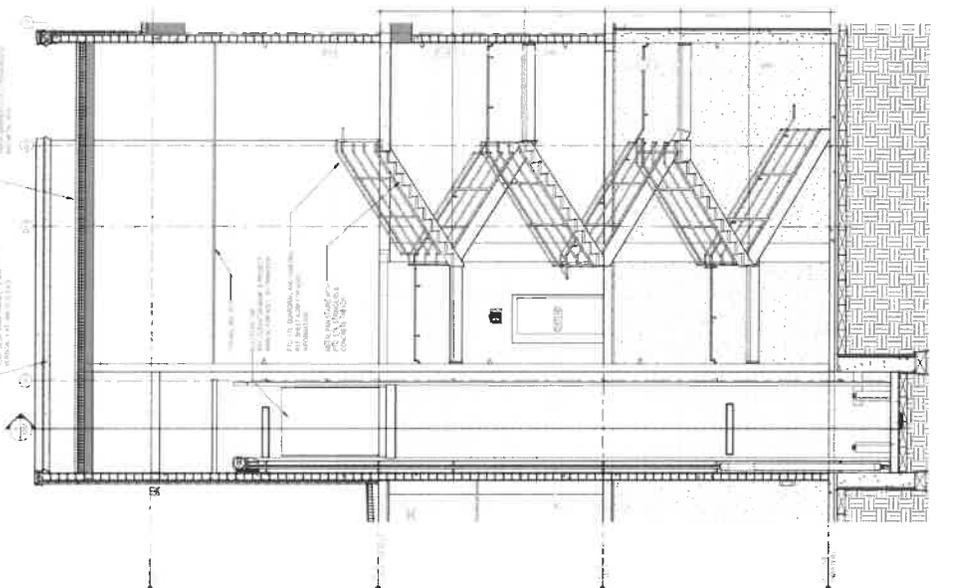

ST01/ELEV01 SECTION 2
SCALE 1/4" = 1'-0"

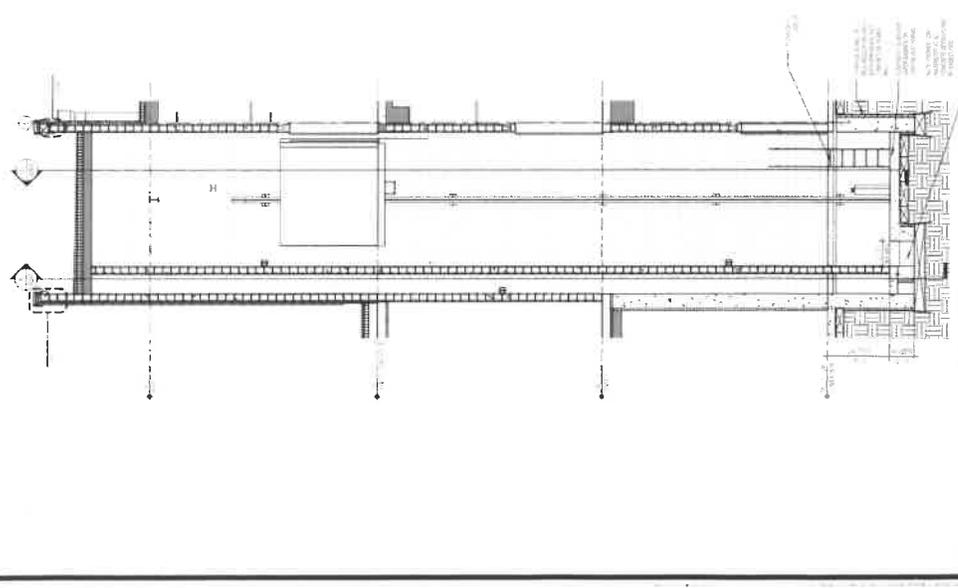

ELEV01 SECTION
SCALE 1/4" = 1'-0"