




SCALE: 1" = 100'

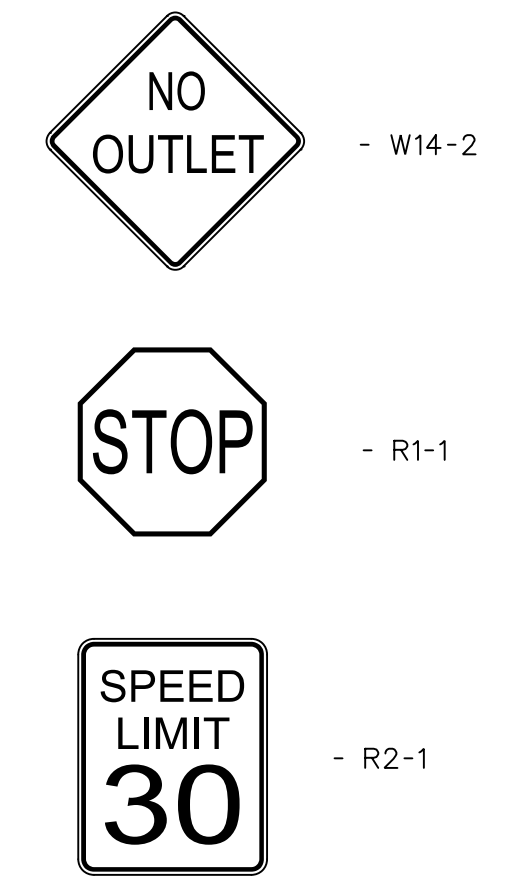

- LEGEND**
- STREET LIGHT
 - STOP SIGN
 - STREET NAME BLADE
 - NO OUTLET SIGN

THIS DOCUMENT IS RELEASED FOR THE PURPOSE OF INTERIM REVIEW UNDER THE AUTHORITY OF WARREN L. CORWIN, P.E. #57875. IT SHALL NOT BE USED FOR CONSTRUCTION PURPOSES.

<p>CORWIN ENGINEERING, INC. 200 W. BELMONT, SUITE E ALLEN, TEXAS 75013 (972)396-1200 TBPE FIRM #5951</p>			
<p>DEVELOPMENT PLANS FOR REDBUD GARDENS PHASE II COLLIN COUNTY, TEXAS</p>			
<p>SIGN PLAN</p>			
DRAWN BY	DESIGNED BY	CHECKED BY	SHEET NO.
JOB NUMBER	DATE	SCALE:	14
24074	OCTOBER 2025	1"=100'	