
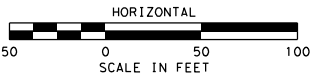


7/27/2023 6:40:23 PM

4190-02RM42*BGE.dgn

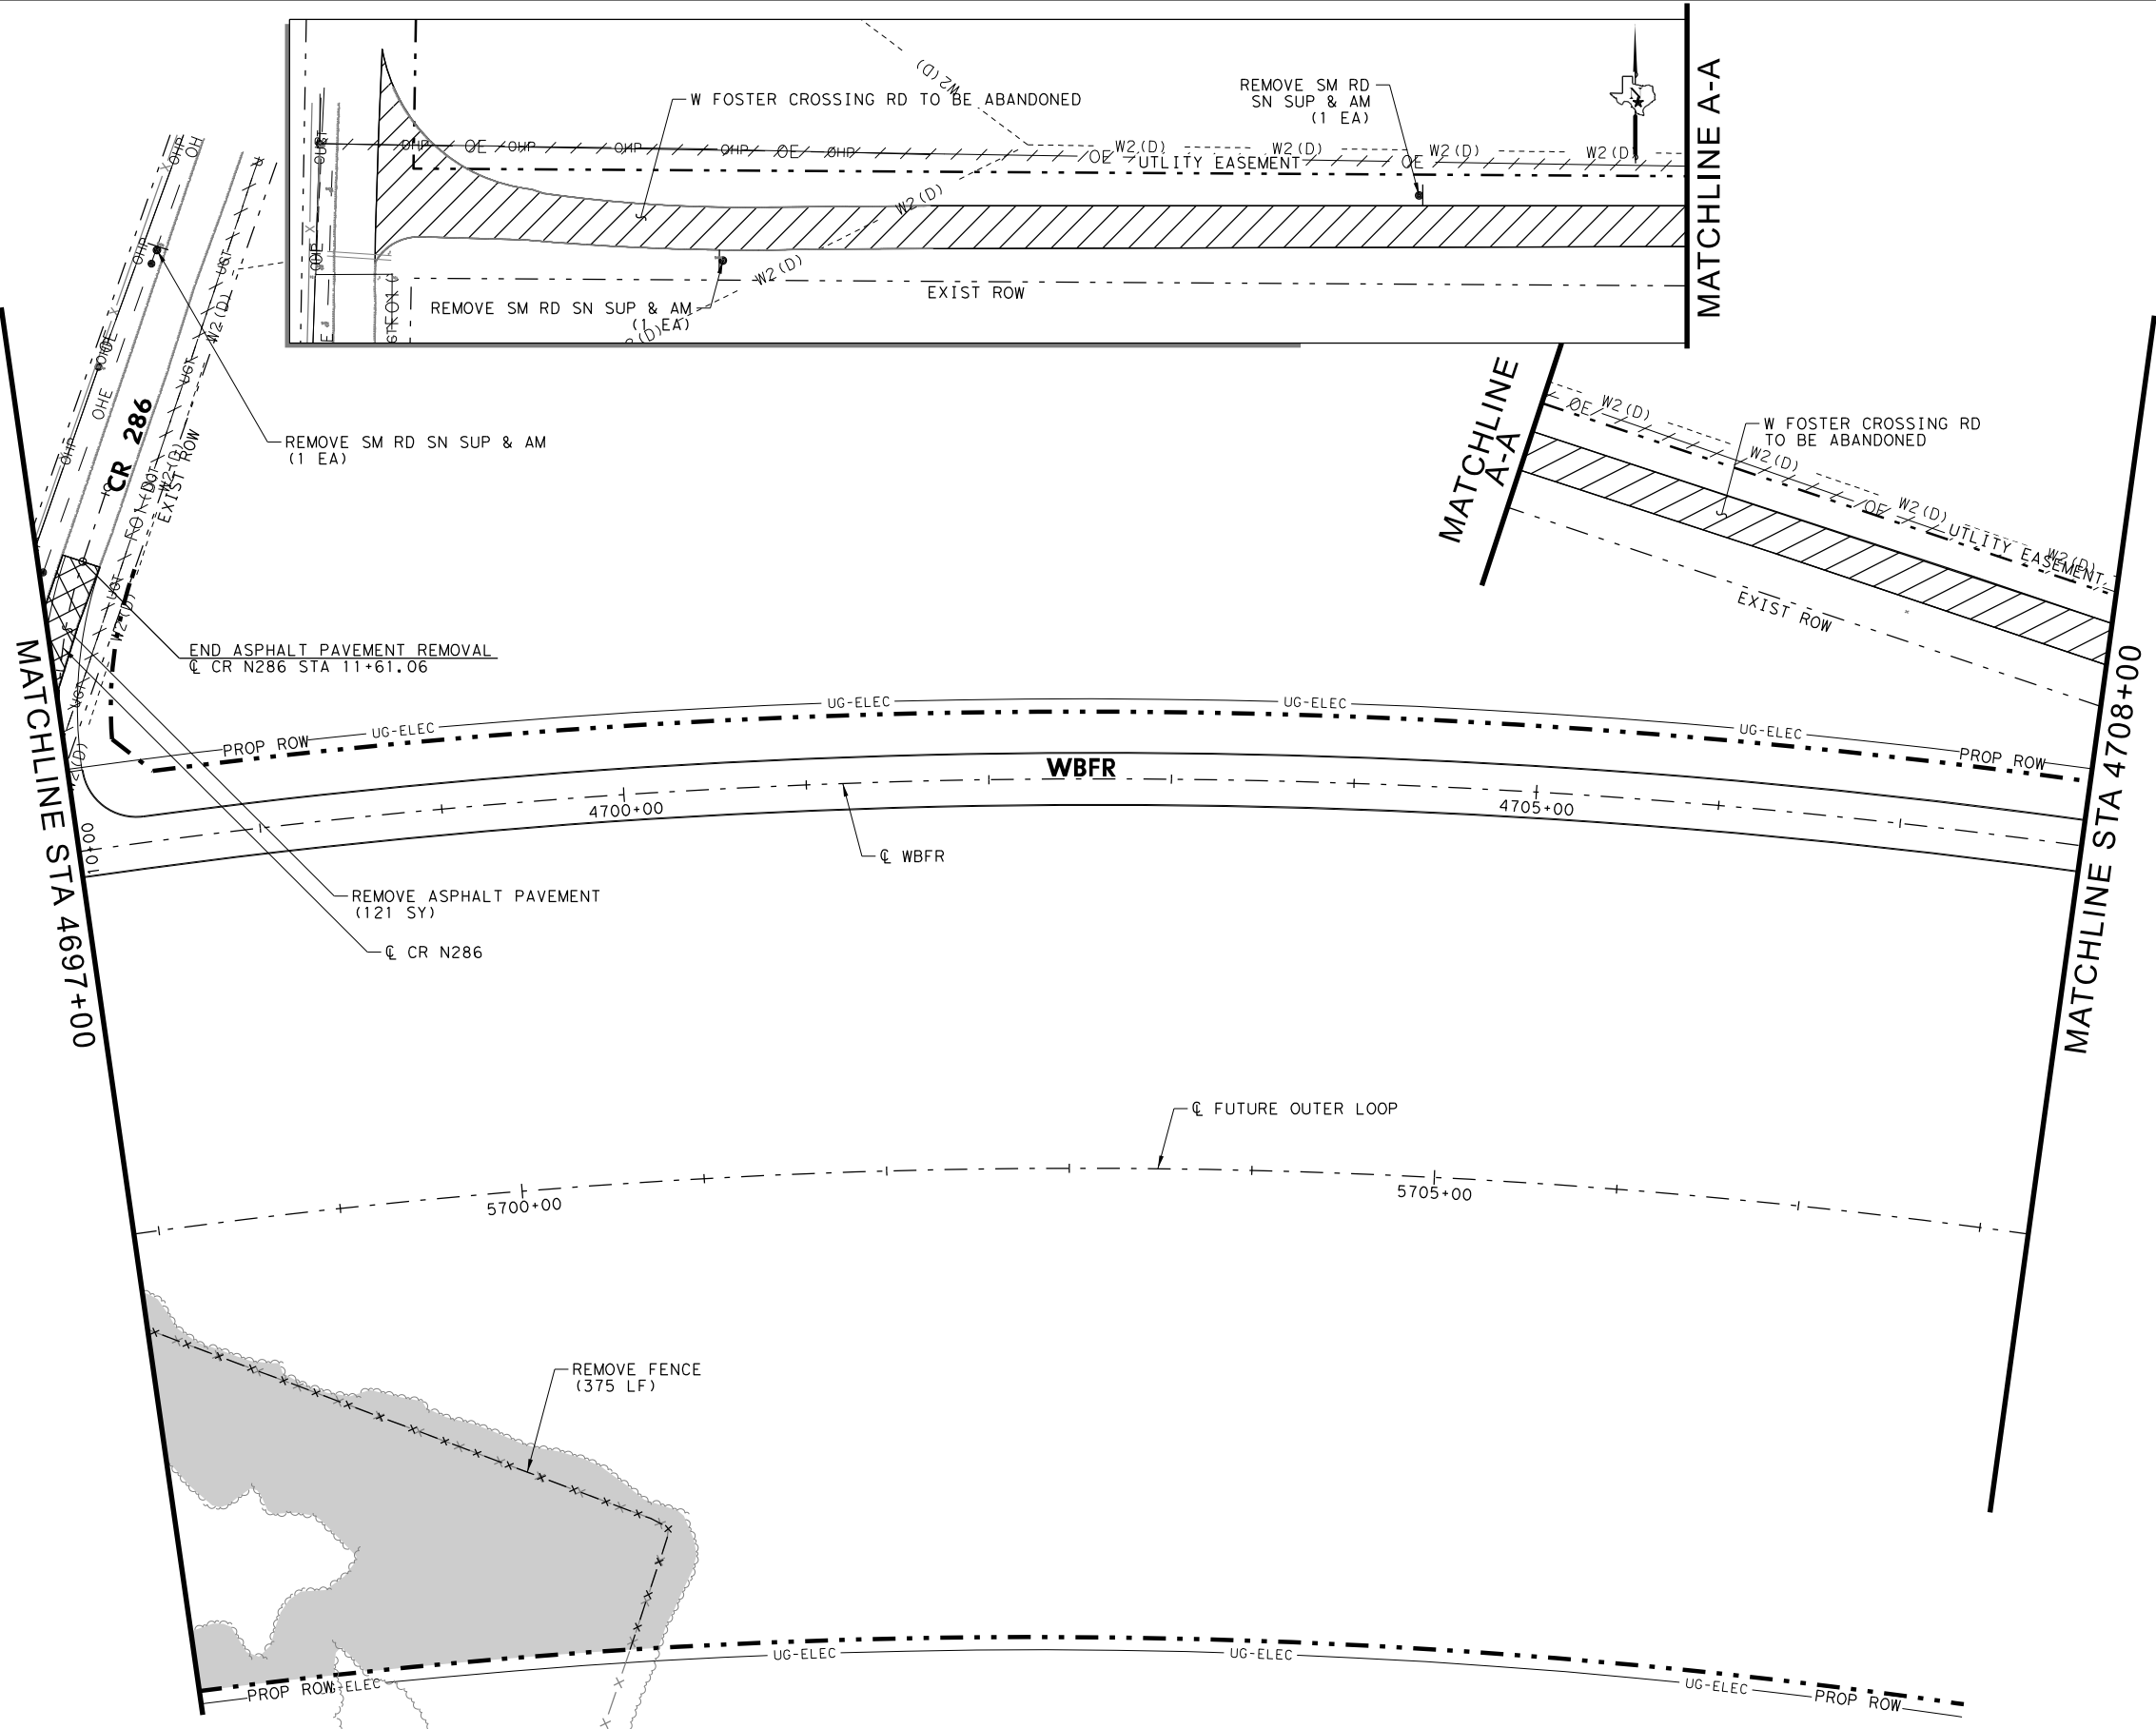


LEGEND

- REMOVE ASPHALT PAVEMENT
- OBLITERATE ABANDONED ROADWAY
- REMOVE GRAVEL
- ABANDON ROADWAY
- REMOVE TREES/SHRUBS
- REMOVE POND
- REMOVE FENCE

NOTES:

1. REMOVAL OF GRAVEL ROADWAY AND GRAVEL DRIVEWAYS ARE SUBSIDIARY TO ITEM 100, PREP ROW.
2. REMOVAL OF GATES IS SUBSIDIARY TO ITEM 496, REMOVING STRUCTURES.
3. ALL TREES AND SHRUBS SHALL BE REMOVED FROM ENTIRE ROW, AND SHALL BE CONSIDERED SUBSIDIARY TO ITEM 100, PREP ROW.
4. REMOVAL OF TEMP DETOUR IS SUBSIDIARY TO ITEM 508, CONSTRUCTING DETOUR.
5. REMOVAL OF ROADWAY SMALL SIGNS ARE SUBSIDIARY TO ITEM 100, PREP ROW.
6. REMOVAL OF MAILBOXES ARE SUBSIDIARY TO ITEM 560, MAILBOX INSTALL.
7. REMOVAL OF PONDS ARE SUBSIDIARY TO ITEM 110, EXCAVATION.

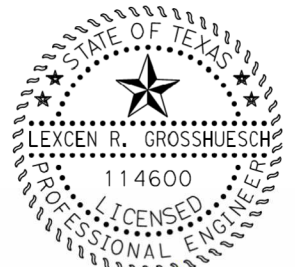

Lexcen R. Grosshuesch
7/27/2023

DATE	BY	REV	REVISION



COLLIN COUNTY
TOLL ROAD AUTHORITY

COLLIN COUNTY
OUTER LOOP SEGMENT 3C

REMOVAL PLAN
WBFR

STA 4697+00 - STA 4708+00

SCALE: 1" = 100' SHEET 37 OF 39




BGE, Inc.
2595 Dallas Parkway, Suite 101, Frisco, TX 75034
Tel: 972-464-4800 • www.bgeinc.com
TBPE Registration No. F-1046 Copyright 2023

BOND PROJECT NO. R1180L002 SHEET NO. 169

7/27/2023 6:39:36 PM

4190-02RM43*BGE.dgn

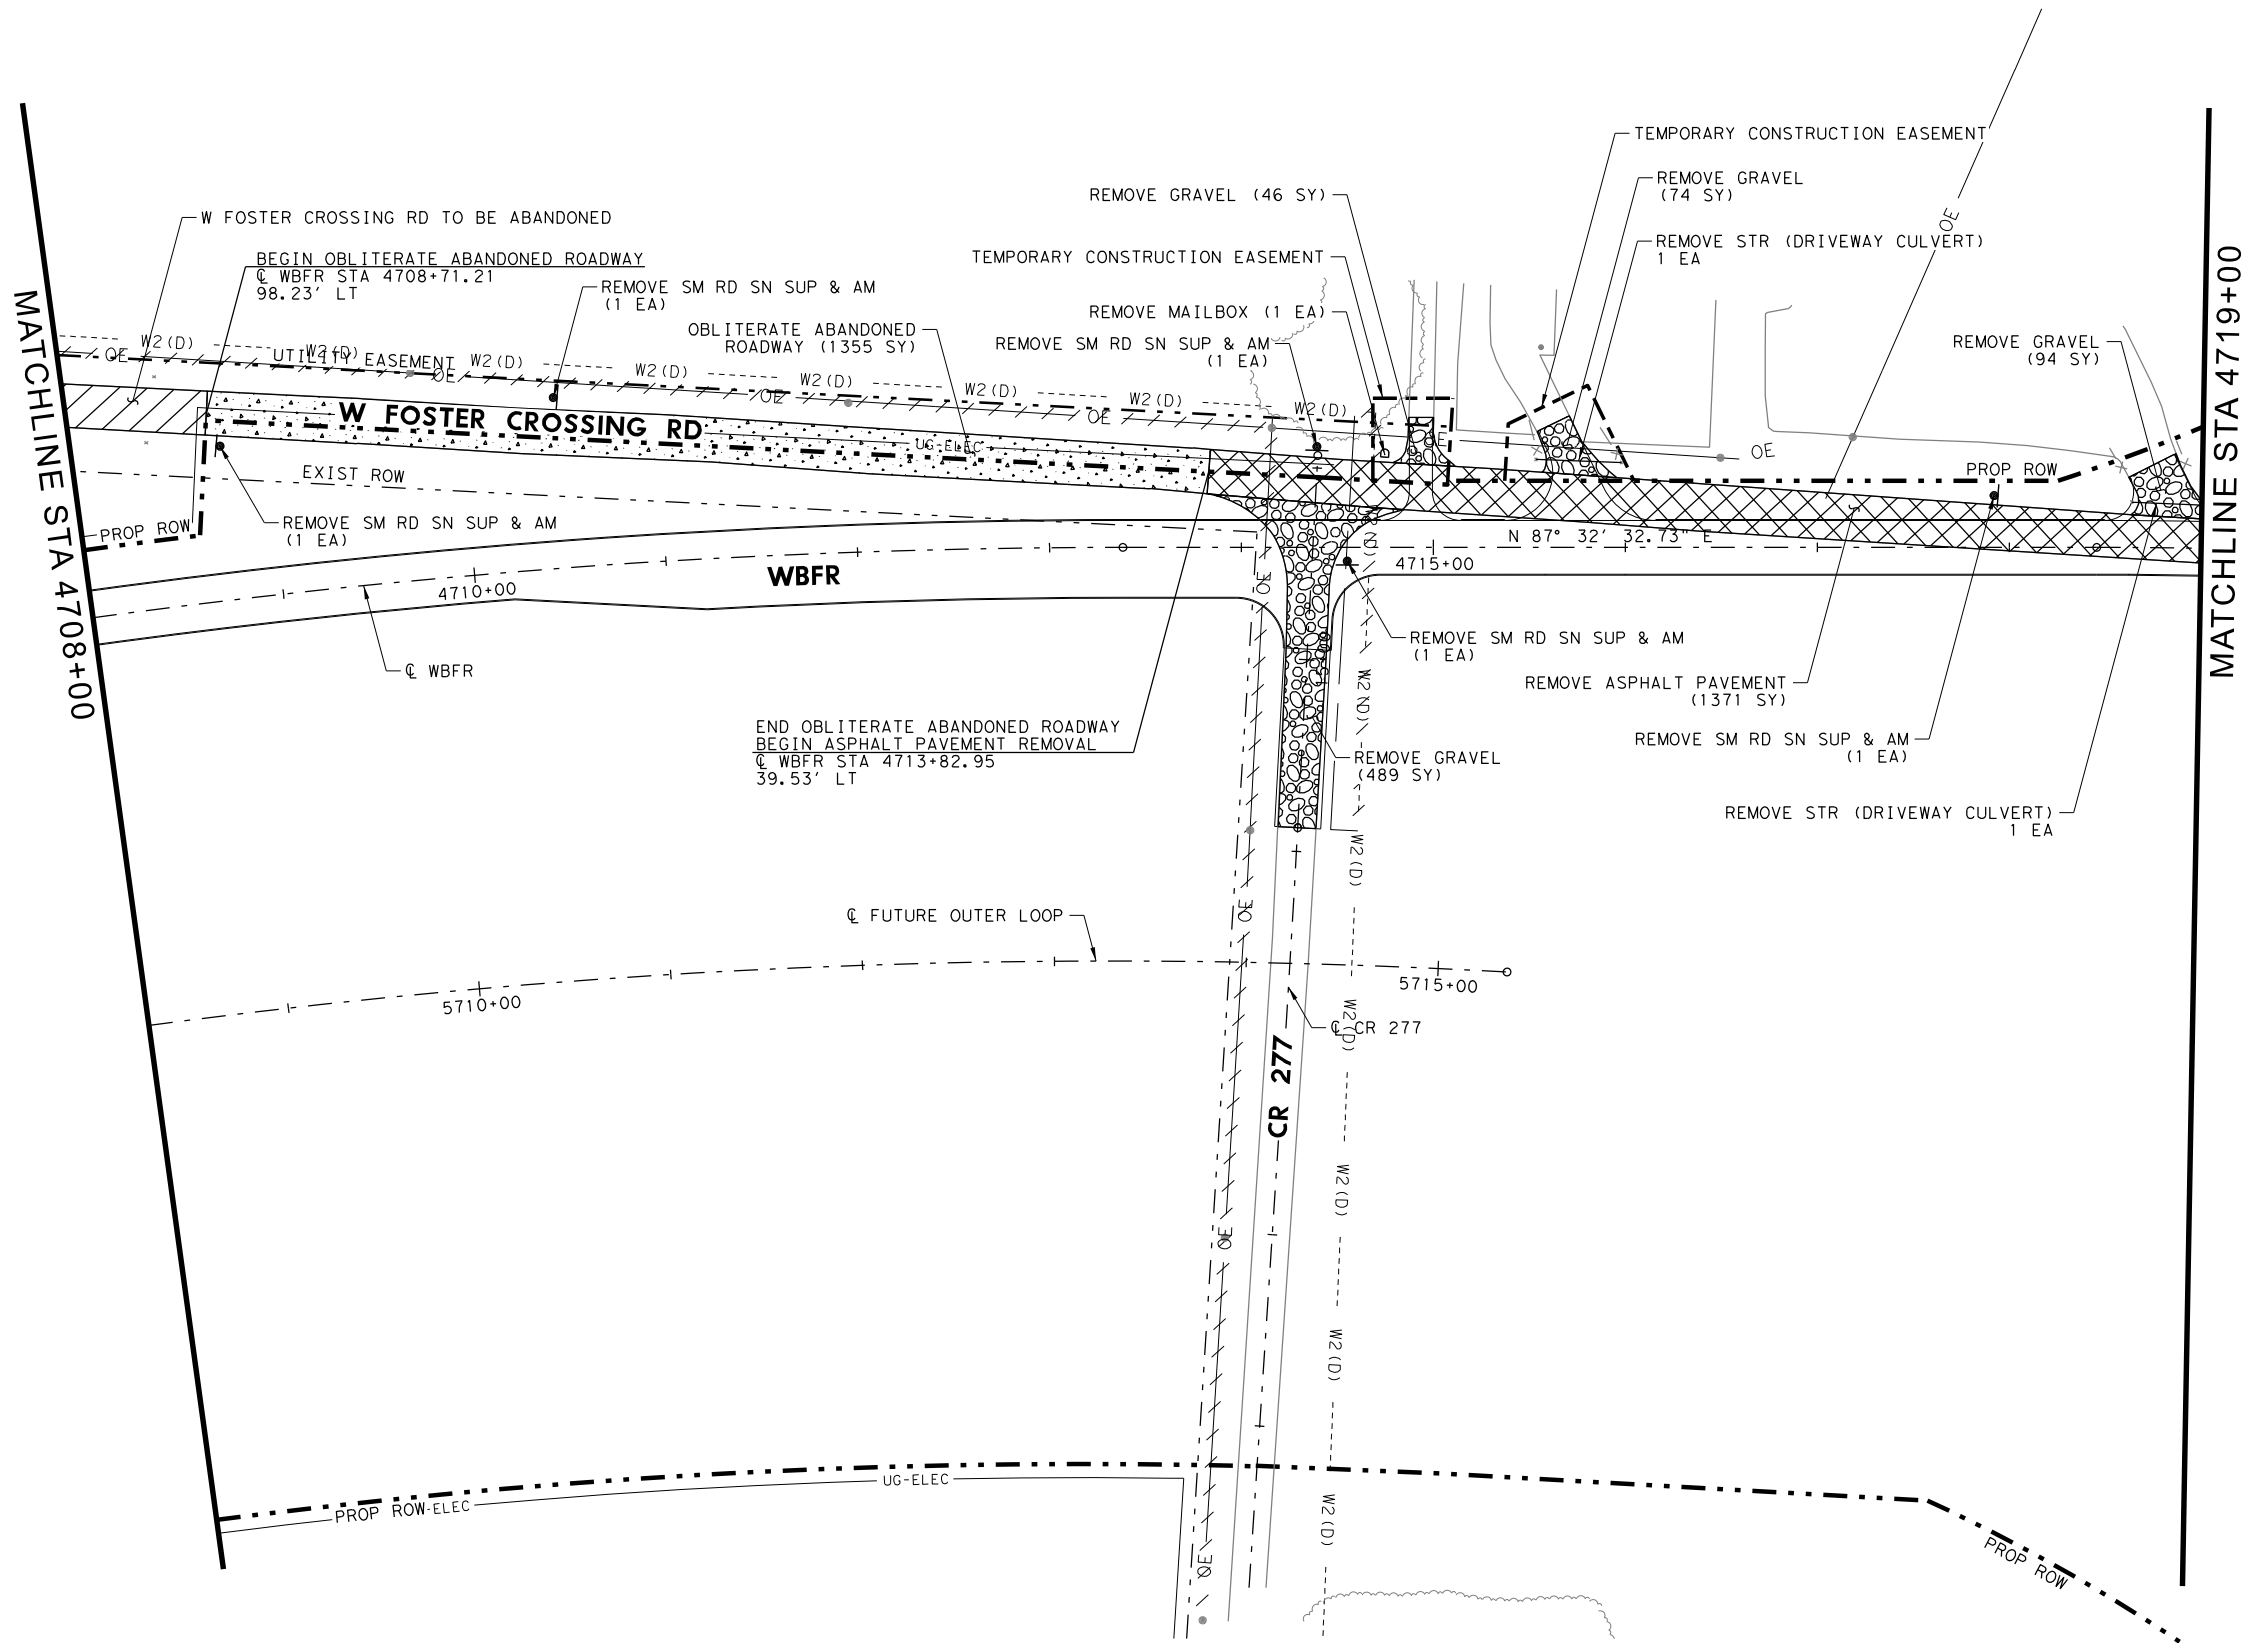


LEGEND

- REMOVE ASPHALT PAVEMENT
- OBLITERATE ABANDONED ROADWAY
- REMOVE GRAVEL
- ABANDON ROADWAY
- REMOVE TREES/SHRUBS
- REMOVE POND
- REMOVE FENCE

NOTES:

1. REMOVAL OF GRAVEL ROADWAY AND GRAVEL DRIVEWAYS ARE SUBSIDIARY TO ITEM 100, PREP ROW.
2. REMOVAL OF GATES IS SUBSIDIARY TO ITEM 496, REMOVING STRUCTURES.
3. ALL TREES AND SHRUBS SHALL BE REMOVED FROM ENTIRE ROW, AND SHALL BE CONSIDERED SUBSIDIARY TO ITEM 100, PREP ROW.
4. REMOVAL OF TEMP DETOUR IS SUBSIDIARY TO ITEM 508, CONSTRUCTING DETOUR.
5. REMOVAL OF ROADWAY SMALL SIGNS ARE SUBSIDIARY TO ITEM 100, PREP ROW.
6. REMOVAL OF MAILBOXES ARE SUBSIDIARY TO ITEM 560, MAILBOX INSTALL.
7. REMOVAL OF PONDS ARE SUBSIDIARY TO ITEM 110, EXCAVATION.

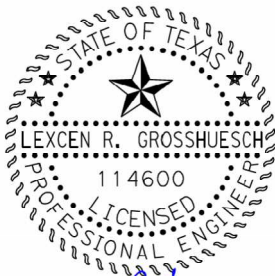

[Signature] 7/27/2023

DATE	BY	REV	REVISION



COLLIN COUNTY
TOLL ROAD AUTHORITY

COLLIN COUNTY
OUTER LOOP SEGMENT 3C

REMOVAL PLAN
WBFR

STA 4708+00 - STA 4719+00

SCALE: 1" = 100' SHEET 38 OF 39



BGE, Inc.
2595 Dallas Parkway, Suite 101, Frisco, TX 75034
Tel: 972-464-4800 • www.bgeinc.com
TBPE Registration No. F-1046

Copyright 2023

BOND PROJECT NO. R1180L002 SHEET NO. 170

7/27/2023 6:43:39 PM

4190-02RM44*BGE.dgn

MATCHLINE STA 4719+00

REMOVE GRAVEL
(6 SY)

REMOVE ASPHALT PAVEMENT
(489 SY)

REMOVE MAILBOX (1 EA)

WBFR

END ASPHALT PAVEMENT REMOVAL
WBFR STA 4720+85.08

SBFR

NBFR

US 75 MAINLANES

N 89° 05' 17.88" E

4725+00



LEGEND

- REMOVE ASPHALT PAVEMENT
- OBLITERATE ABANDONED ROADWAY
- REMOVE GRAVEL
- ABANDON ROADWAY
- REMOVE TREES/SHRUBS
- REMOVE POND
- REMOVE FENCE

NOTES:

1. REMOVAL OF GRAVEL ROADWAY AND GRAVEL DRIVEWAYS ARE SUBSIDIARY TO ITEM 100, PREP ROW.
2. REMOVAL OF GATES IS SUBSIDIARY TO ITEM 496, REMOVING STRUCTURES.
3. ALL TREES AND SHRUBS SHALL BE REMOVED FROM ENTIRE ROW, AND SHALL BE CONSIDERED SUBSIDIARY TO ITEM 100, PREP ROW.
4. REMOVAL OF TEMP DETOUR IS SUBSIDIARY TO ITEM 508, CONSTRUCTING DETOUR.
5. REMOVAL OF ROADWAY SMALL SIGNS ARE SUBSIDIARY TO ITEM 100, PREP ROW.
6. REMOVAL OF MAILBOXES ARE SUBSIDIARY TO ITEM 560, MAILBOX INSTALL.
7. REMOVAL OF PONDS ARE SUBSIDIARY TO ITEM 110, EXCAVATION.



7/27/2023

DATE	BY	REV	REVISION



COLLIN COUNTY
TOLL ROAD AUTHORITY

COLLIN COUNTY
OUTER LOOP SEGMENT 3C

REMOVAL PLAN
WBFR

STA 4719+00 - END

SCALE: 1" = 100'

SHEET 39 OF 39



BGE, Inc.
2595 Dallas Parkway, Suite 101, Frisco, TX 75034
Tel: 972-464-4800 • www.bgeinc.com
TBPE Registration No. F-1046

Copyright 2023

BOND PROJECT NO. R118QL002 SHEET NO. 171