


CR 55 drainage plan
with City of Celina

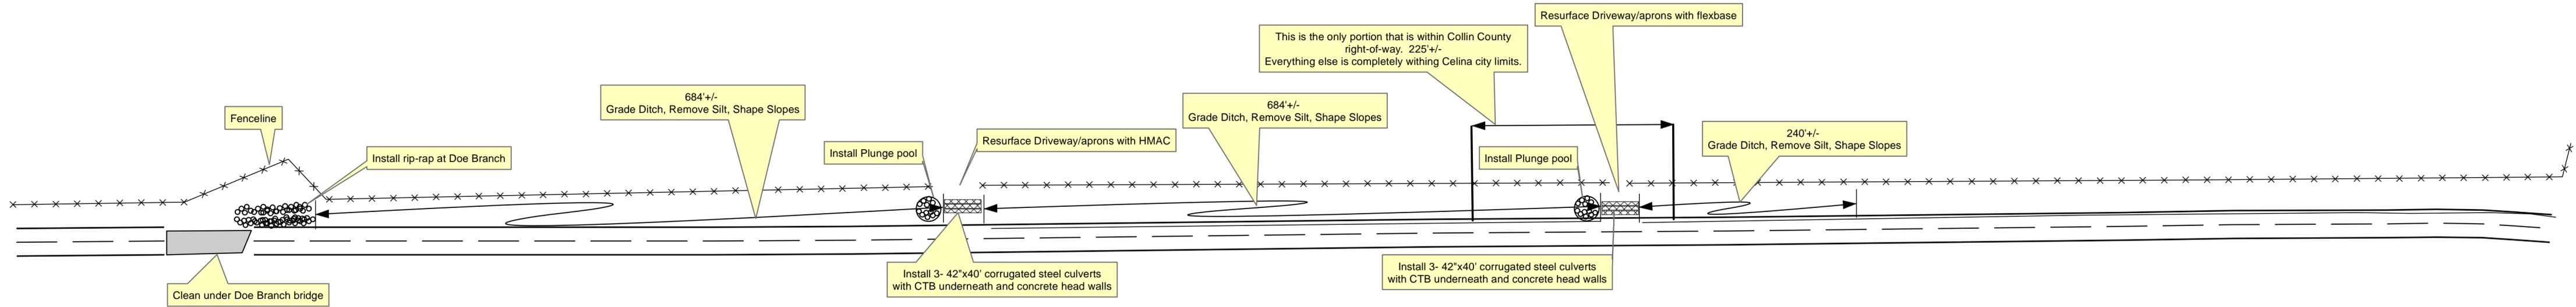

NOT TO SCALE