


EXHIBIT "B"

J. TRUETT
SURVEY
A-920

FRANCISCO DE LA PINA
SURVEY A-688

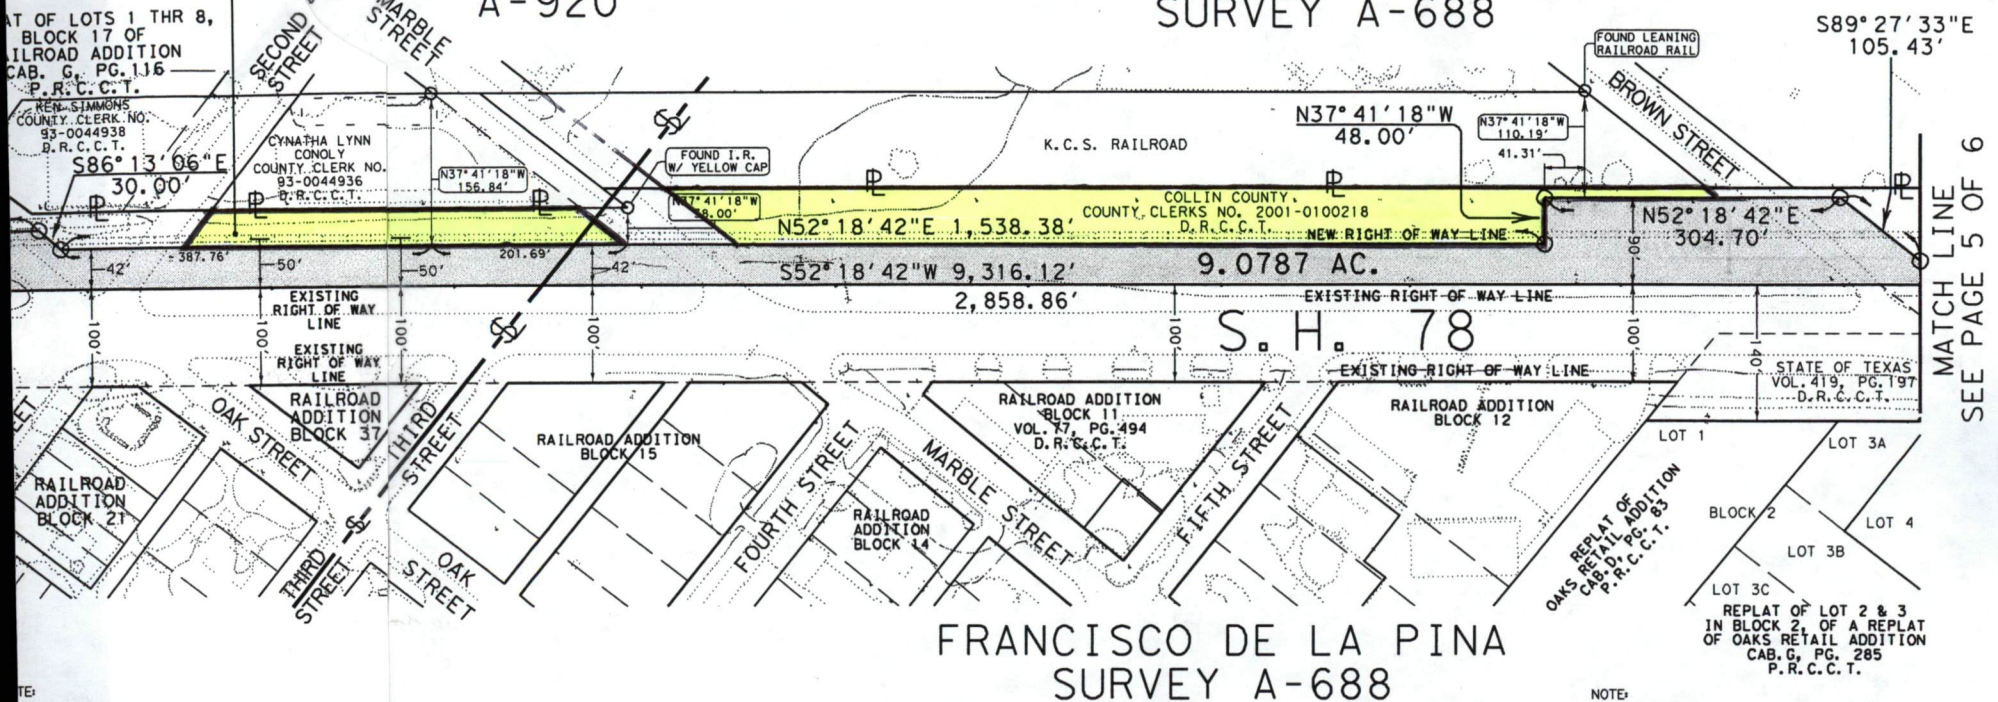

MATCH LINE
SEE PAGE 5 OF 6

FRANCISCO DE LA PINA
SURVEY A-688

NOTE:
ALL BEARINGS ARE ON THE TEXAS STATE PLANE
COORDINATE SYSTEM, NORTH CENTRAL ZONE, NAD, 27.

A LEGAL DESCRIPTION AT EVEN
SURVEY DATE HEREWITH
ACCOMPANIES THIS PLAT.



REV. 09/20/2001
DATE

LEGEND

EXISTING RIGHT OF WAY LINE	—
PROPERTY LINE	—
COUNTY LINE	—
CONTROL OF ACCESS LINE	—
SURVEY LINE	—
FENCE LINE	—x—x—
CITY LIMITS	—
EASEMENTS	—
RAILROAD	—
STRUCTURE	—

○ = TxDOT ALUMINUM DISK SET ON TOP OF A 5/8-INCH
IRON ROD UNLESS OTHERWISE NOTED

SET BD= TxDOT BRONZE DISK SET IN CONCRETE

A PLAT OF A SURVEY OF A 9.0787 ACRES
(395,467 S.F.) TRACT OF LAND IN THE
S.B. SHELBY SURVEY ABSTRACT NUMBER 820,
THE E.C. DAVIDSON SURVEY ABSTRACT NUMBER 267,
THE J. TRUETT SURVEY ABSTRACT NUMBER 920
& THE FRANCISCO DE LA PINA SURVEY
ABSTRACT NUMBER 688
CITY OF WYLIE, COLLIN COUNTY, TEXAS