
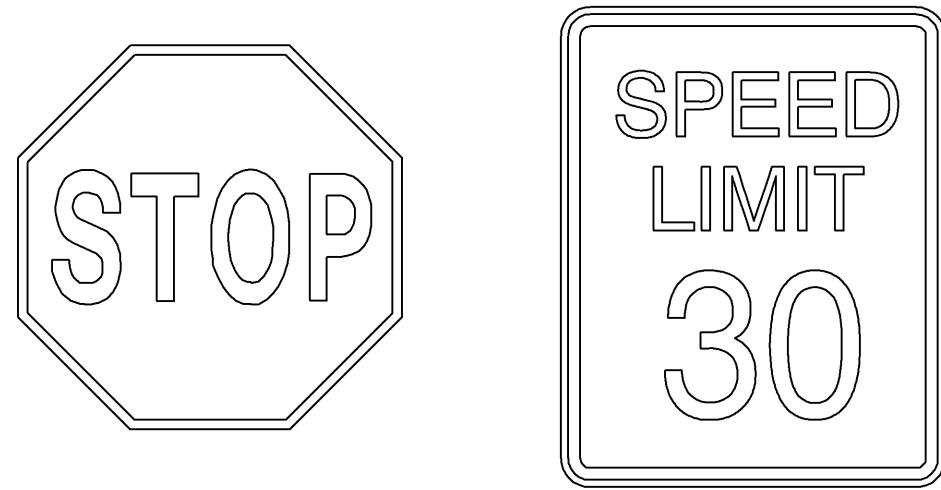
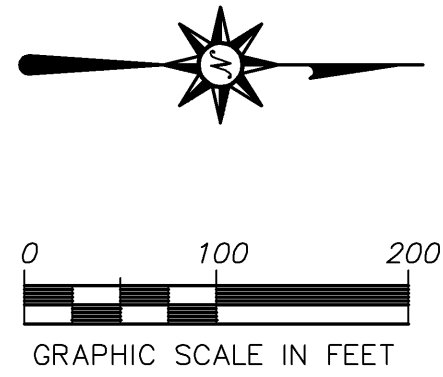
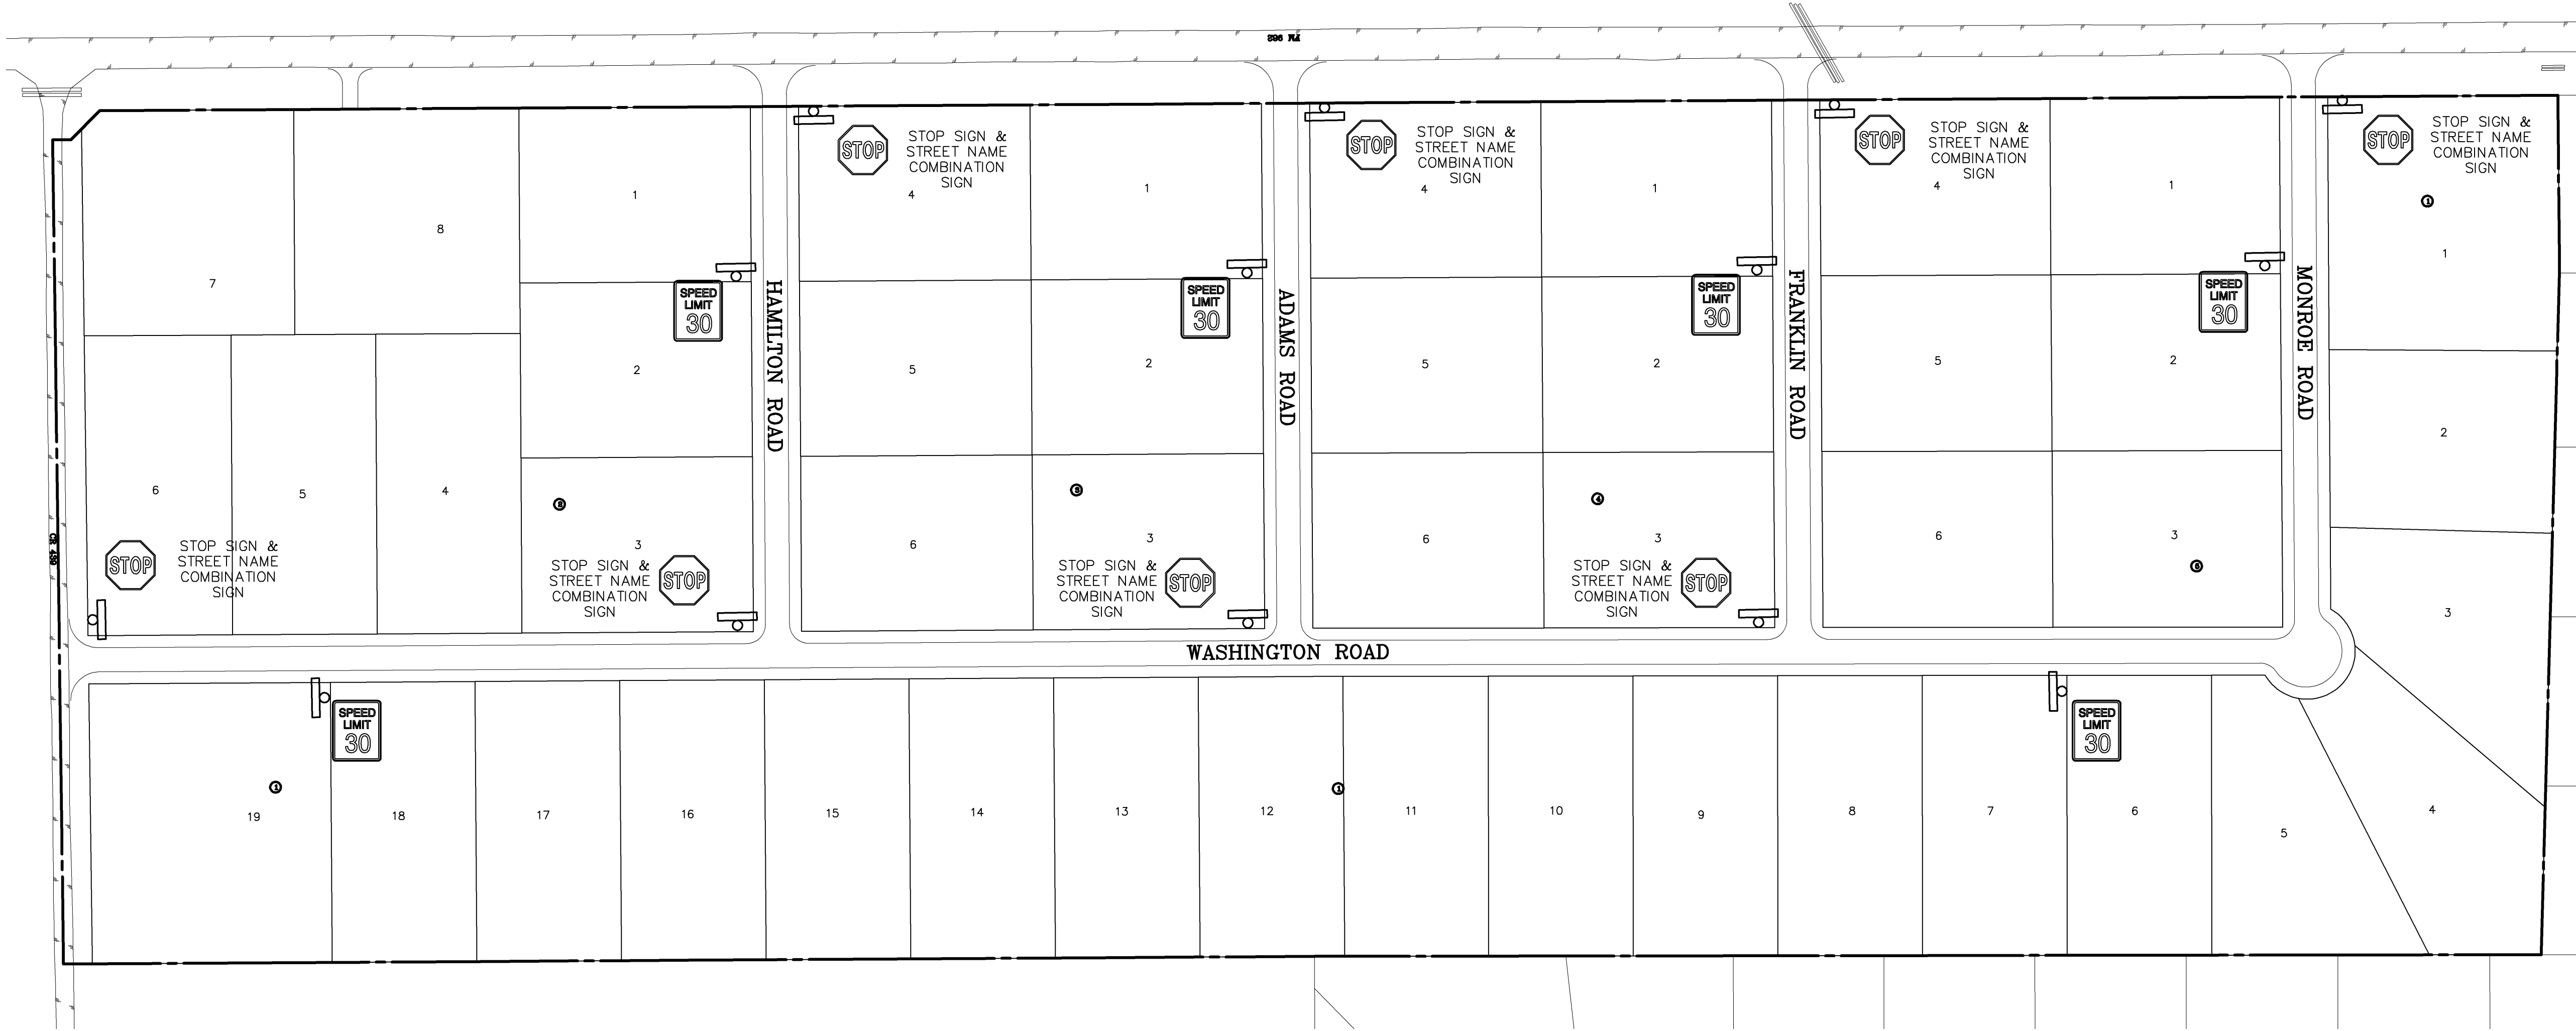


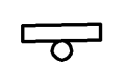

LEGEND

-  PROPOSED STOP SIGN
-  PROPOSED SPEED LIMIT SIGN
-  PROPOSED STREET SIGN


Benchmarks:
ELEVATION TAKEN NEAR CR 439 & PROP STREET "B"
ELEV. = 531.43
ELEVATION TAKEN NEAR FM 982 & PROP STREET "C"
ELEV. = 537.46

NOTE: ALL PAVEMENT MARKINGS AND SIGNAGE TO CONFIRM TO THE 'TEXAS MANUAL ON UNIFORM TRAFFIC CONTROL DEVICES'.

FOR CONSTRUCTION
This document is released for the purpose of
CONSTRUCTION under the authority of
Mark H. Hickman, P.E. 78409.

STREET SIGN PLAN
PATRIOT PLACE
COLLIN COUNTY, TEXAS
COPE EQUITIES, LLC
900 W BETHANY, STE 230
ALLEN, TEXAS 75013

SCALE: AS SHOWN
DATE: 10/22/2019
DRAWN BY: DBB
CHK'D BY: MHH
JOB NO: 00000
FILE: OV15-17Master
DATE OF SUBMITTAL:

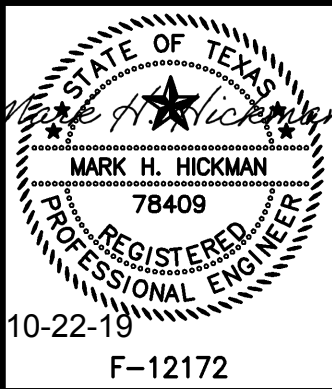

REVISION	DESCRIPTION	DATE	BY