


SHEET: 108 Parkway (Sheet 1) - 108 Parkway (Sheet 2) - 108 Parkway (Sheet 3)
 PROJECT: 108 Parkway (Sheet 1) - 108 Parkway (Sheet 2) - 108 Parkway (Sheet 3)
 DRAWN BY: KHA
 CHECKED BY: KHA
 DATE: 12/15/2007

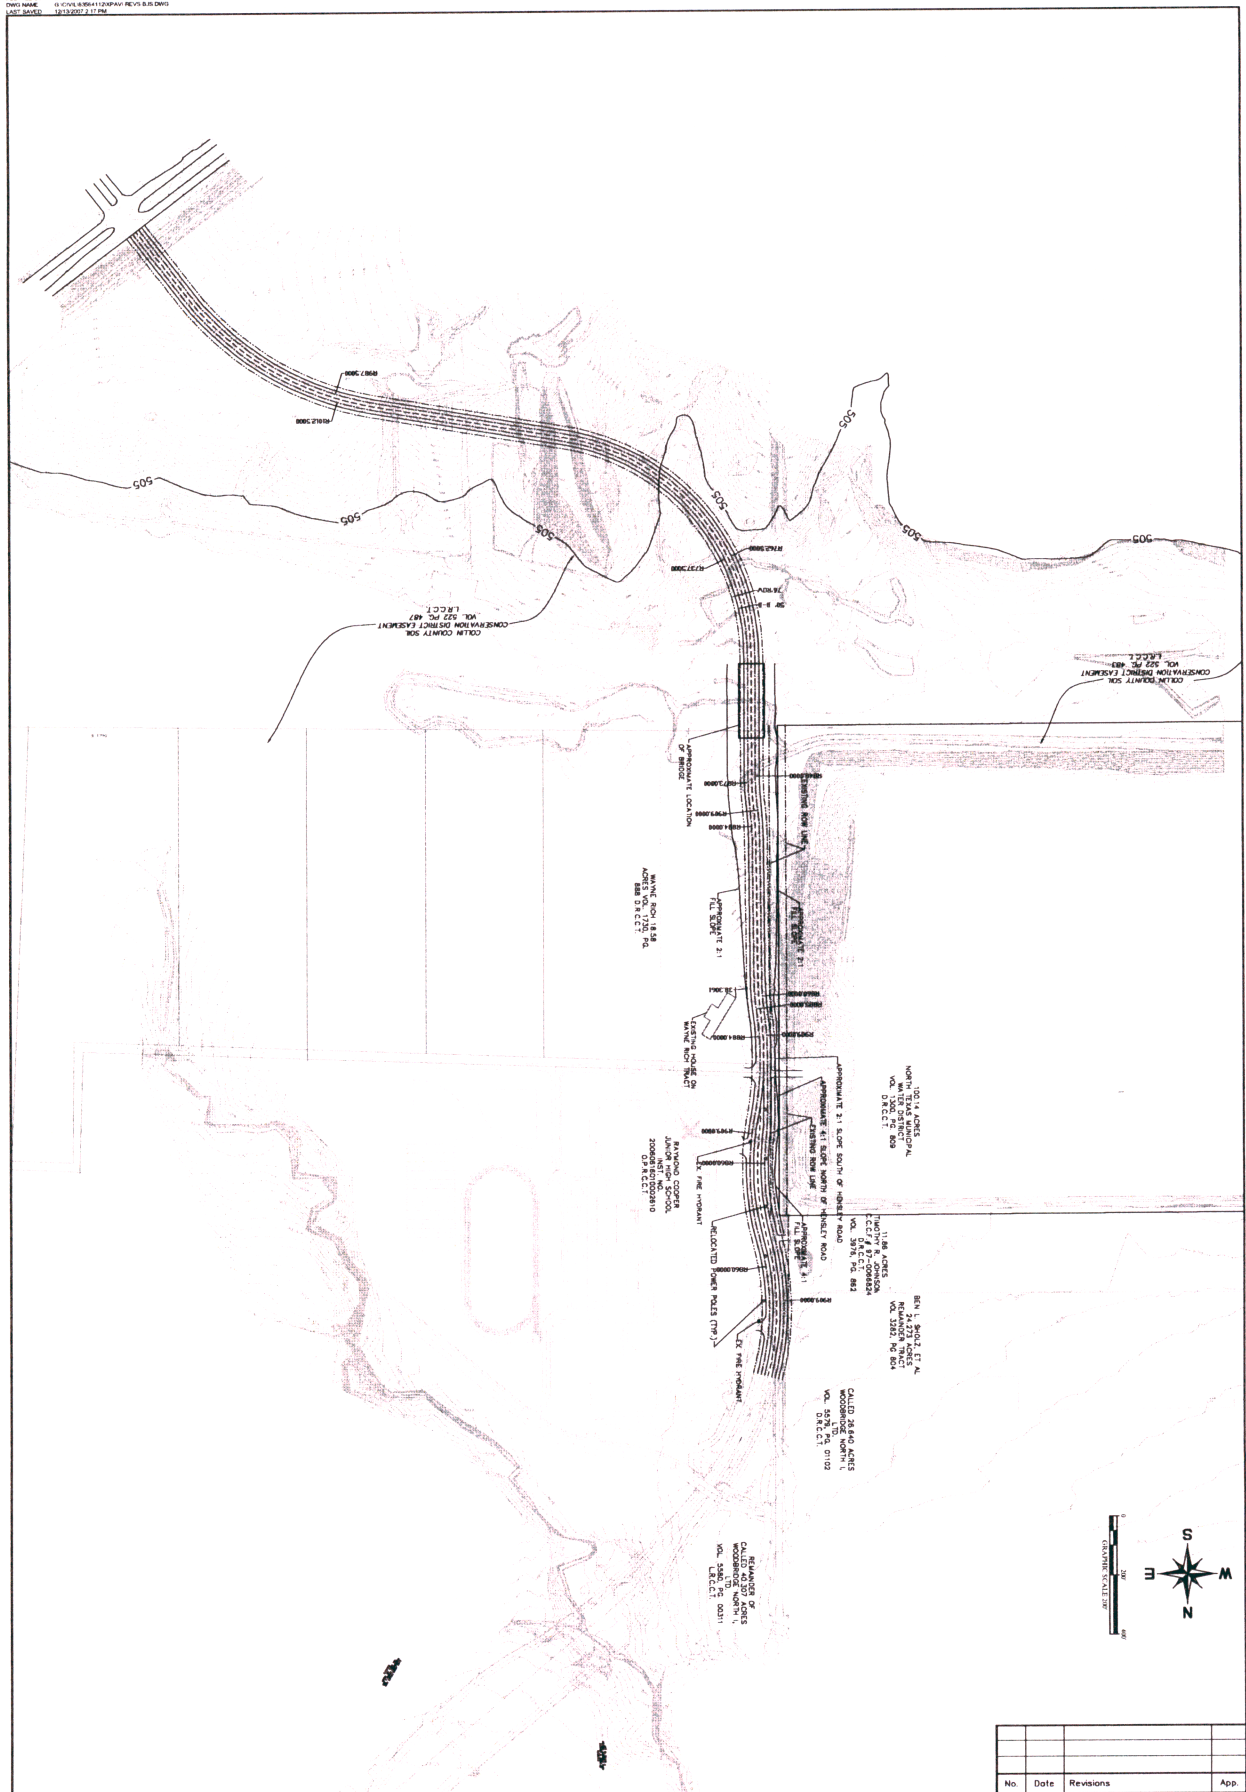

No.	Date	Revisions	App.

1 of 1 SHEET	Scale	AS SHOWN
	Designed by	KHA
	Drawn by	KHA
	Checked by	KHA
	Date	DECEMBER 2007
Project No.		063564112


PARKWAY WOODBRIDGE
 A Residential Golf Community


Kimley-Horn and Associates, Inc.
 12700 Park Central Drive, Suite 1800
 Dallas, Texas 75251
 Tel. No. (972) 770-1300
 Fax No. (972) 236-3620