



COLLIN COUNTY

Office of the Purchasing Agent
2300 Bloomdale Road
Suite 3160
McKinney, Texas 75071
www.collincountytx.gov

COLLIN COUNTY, TEXAS

ADDENDUM No. Two (2)

IFB No. 2019-183

INVITATION FOR BID

FOR

CONSTRUCTION, REROOF COLLIN COUNTY 920 E. PARK BLVD., PLANO

DATE: MAY 24, 2019

NOTICE TO ALL PROSPECTIVE BIDDERS:

PLEASE MAKE THE FOLLOWING CHANGES TO THE INVITATION FOR BID:

ADD DOCUMENT: ARCHITECT'S ADDENDUM NUMBER 1

ADD ATTRIBUTE: #21-ADDENDUM 2 ACKNOWLEDGEMENT

DELETE DOCUMENT: SECTION 004100-BID FORM ADDENDUM 1

REPLACE WITH: SECTION 004100-BID FORM ADDENDUM 2

ALL OTHER TERMS AND CONDITIONS OF THE BID AND SPECIFICATIONS REMAIN THE SAME.

SINCERELY,
MICHALYN RAINS, CPPO, CPPB
PURCHASING AGENT

JDG



May 24, 2019

Re: **Roof Replacement**
Collin County Constable Precinct 3
920 E. Park Blvd.
Plano, Texas 75074

ADDENDUM NUMBER 1

This Addendum modifies the Contract Documents as follows:

GENERAL

1. All work shall be performed during the work week (Mondays thru Fridays), weather permitting, unless otherwise approved by Owner.

SPECIFICATIONS

1. The existing Section 07 56 50 Minor Roof Renovation Work is replaced by the attached Addendum No. 1 Section 07 56 50 Minor Roof Renovation Work.

DRAWINGS

1. The attached revised Sheets R1.0, R1.1 and R2.1 replace the original Sheets R1.0, R1.1 and R2.1 with the changes associated with the Addendum being noted and clouded.
2. The attached Sheet R2.2 is added to the Contract Documents and includes information related to where a dumpster can be positioned, where roofing materials can be staged and where the sky track can be parked.

NUMBER OF ATTACHMENTS: 5

END OF ADDENDUM NUMBER 1



Date of Signing: 5.24.19

ADDENDUM NO. 1

SECTION 07 56 50

MINOR ROOF RENOVATION WORK

PART 1 - GENERAL

1.01 SECTION INCLUDES:

- A. Required minor demolition for reroofing work.
- B. Required minor renovation for reroofing work.

1.02 RELATED SECTIONS:

- A. Section 01 10 00 - Summary
- B. Section 01 27 00 - Unit Pricing
- C. Section 01 35 16 - Alterations Project Procedures
- D. Section 05 30 00 - Loadmaster Roof Deck Retrofit
- E. Section 07 52 00 - Modified Bituminous Membrane Roofing
- F. Section 07 72 00 - Roof Accessories
- G. Section 07 92 00 - Joint Sealants

1.03 SUBMITTALS:

- A. Product Data: Submit manufacturer's product data sheets for each product in accordance with Section 01 33 00.

1.04 PROTECTIONS:

- A. Prior to starting minor demolition operations, provide necessary protections as specified in Section 01 50 00.

1.05 COORDINATION:

- A. Sequence minor demolition and renovation with work sequence of reroofing work.
- B. Coordinate with reroofing work so that no more existing items are removed in one day than can be replaced along with new roofing work in same day.

PART 2 - PRODUCTS

2.01 MATERIALS:

- A. Wood Nailers and Blocking:
 - 1. No. 2 or better Southern Yellow Pine.
 - 2. Fire-retardant treated with Osmose Flame Proof LHC, bearing UL Label FR-S.
 - 3. Dimensions to match existing 2x4's, 2x6's, 2x8's and 2x10's.
- B. Fasteners:
 - 1. Screws: Hot-dip galvanized wood screws.
 - 2. Nails: Non-ferrous, cement-coated, or hot-dip galvanized nails.
- C. Metal Paint:
 - 1. Rust-Inhibitive Paint: 1500 System Speedy-Dry 1573 Rust-Inhibitive Primer as manufactured by Rust-Oleum or similar approved product.

- D. Metal Decking: Match existing, refer to Section 05 30 00.

PART 3 - EXECUTION

3.01 PREPARATION:

- A. Verify that required barricades and other protective measures are in place.

3.02 MINOR DEMOLITION OPERATIONS:

- A. General:
1. Comply with precautions and procedures specified in Section 01 35 16.
 2. Cut and remove materials as designated on Drawings.
 3. Execute demolition in a careful and orderly manner with least possible disturbance or damage to adjoining surfaces and structure.
 4. Avoid excessive vibrations in demolition procedures that would be transmitted through existing structure and finish materials.

3.03 DISPOSAL:

- A. Materials, equipment and debris resulting from demolition operations shall become property of Contractor. Remove demolition debris in accordance with applicable City, State and Federal Laws, and in accordance with requirements of Section 01 35 16 and 01 50 00.
- B. Legally dispose of demolition debris.

3.04 MINOR RENOVATION WORK:

- A. Replacement of Wood Nailers:
1. Replace deteriorated wood blocking where present with new blocking anchored or fastened to substrate in a similar manner to existing. Base Bid shall include the replacement of the following with variations in quantities between the scheduled allowance and the amount actually used will be adjusted by Change Order on Unit Price basis as set forth in Section 01 27 00.
 - a. 400 l.f. of 2x4 wood nailer including all fastening
 - b. 400 l.f. of 2x6 wood nailer including all fastening
 - c. 400 l.f. of 2x8 wood nailer including all fastening
 - d. 400 l.f. of 2x10 wood nailer including all fastening
- B. Metal Painting – Existing metal decking with light formations of rust.
1. Prepare substrates in accordance with paint manufacturer's recommendations
 2. Apply rust-inhibitive paint in accordance with manufacturer's requirements
 3. Spray application not permitted

3.05 METAL ROOF DECK RENOVATION:

- A. Examine metal roof decking for rust and deterioration at locations where existing roofing is being removed down to metal decking.
1. Coat areas of metal roof decking that have surface rust with a rust-inhibitive paint coating.
 2. Remove areas of metal roof decking that are severely rusted, damaged or deteriorated beyond use.
- B. Replace removed areas with new metal deck to match existing in accordance with Section 05 30 00.
- C. Include in the Contract Amount 2,000 s.f. for metal deck renovation (coating of metal roof decking with a rust-inhibitive paint coating). Variations in quantities between the scheduled allowance and that amount actually used will be adjusted by Change Order on Unit Price basis.
- D. As noted in Section 05 30 00, include in the Contract Amount 1,000 s.f. for removal and replacement of metal roof decking. Variations in quantities between the scheduled allowance

and that amount actually used will be adjusted by Change Order on Unit Price basis.

- E. Patch minor voids and damages in existing metal deck from removal of existing penetrations with such work being completed as a part of the Base Bid.

3.06 RAISING OF EXISTING MECHANICAL EQUIPMENT:

A. General:

1. All temporary outages of existing rooftop exhaust fans and split system condensing units shall be coordinated with the Owner with such work to be completed on dates and times and in phases as agreed to by Owner.
2. Owner shall arrange for all temporary air conditioning required as a result of the raising of existing split system condensing units.
3. All mechanical and electrical work shall be completed by licensed contractors with experience in the completion of the work specified herein.


B. Rooftop Split System Condensing Units:

1. Notify Architect in writing if any existing condensing units are inoperable and wait for further instructions.
2. Evacuate and salvage the existing refrigerant for each condensing unit. Notify Architect in writing if the refrigerant that is evacuated is less than the amount of refrigerant specified for the proper functioning of each unit and wait for further instructions. The refrigerant that is evacuated on each unit shall be the refrigerant that is reinstalled in each respective unit.
3. Disconnect the existing refrigerant supply and return lines, electrical conduits and associated electrical wiring back to the subject electrical panels' fuses, controls wiring and disconnect switches.
4. Notify Architect in writing if any existing electrical disconnect switches are damaged or deteriorated to the point where they have reached the end of their respective service lives and wait for further instructions.
5. Extend the existing refrigerant lines, electrical conduits and wiring and controls wiring to accommodate the new height of the condensing units with each item being flashed in the new multiple pipe penetration hood as shown with each pipe or controls wire having a minimum of 1 inch clear between adjacent piping or wiring prior to the installation of the non-shrink grout and pourable sealer.
6. Reinstall refrigerant in each of the respective units.
7. Test each condensing unit for proper functioning and report any units that are not properly functioning to Architect in writing and wait for further instructions.

c. Rooftop Exhaust Fans:

1. Notify Architect in writing if any existing rooftop exhaust fans are inoperable and wait for further instructions.
2. Disconnect electrical conduit and wiring and extend as necessary in accordance with governing codes to accommodate the reinstallation of the exhaust fan as shown.

END OF SECTION

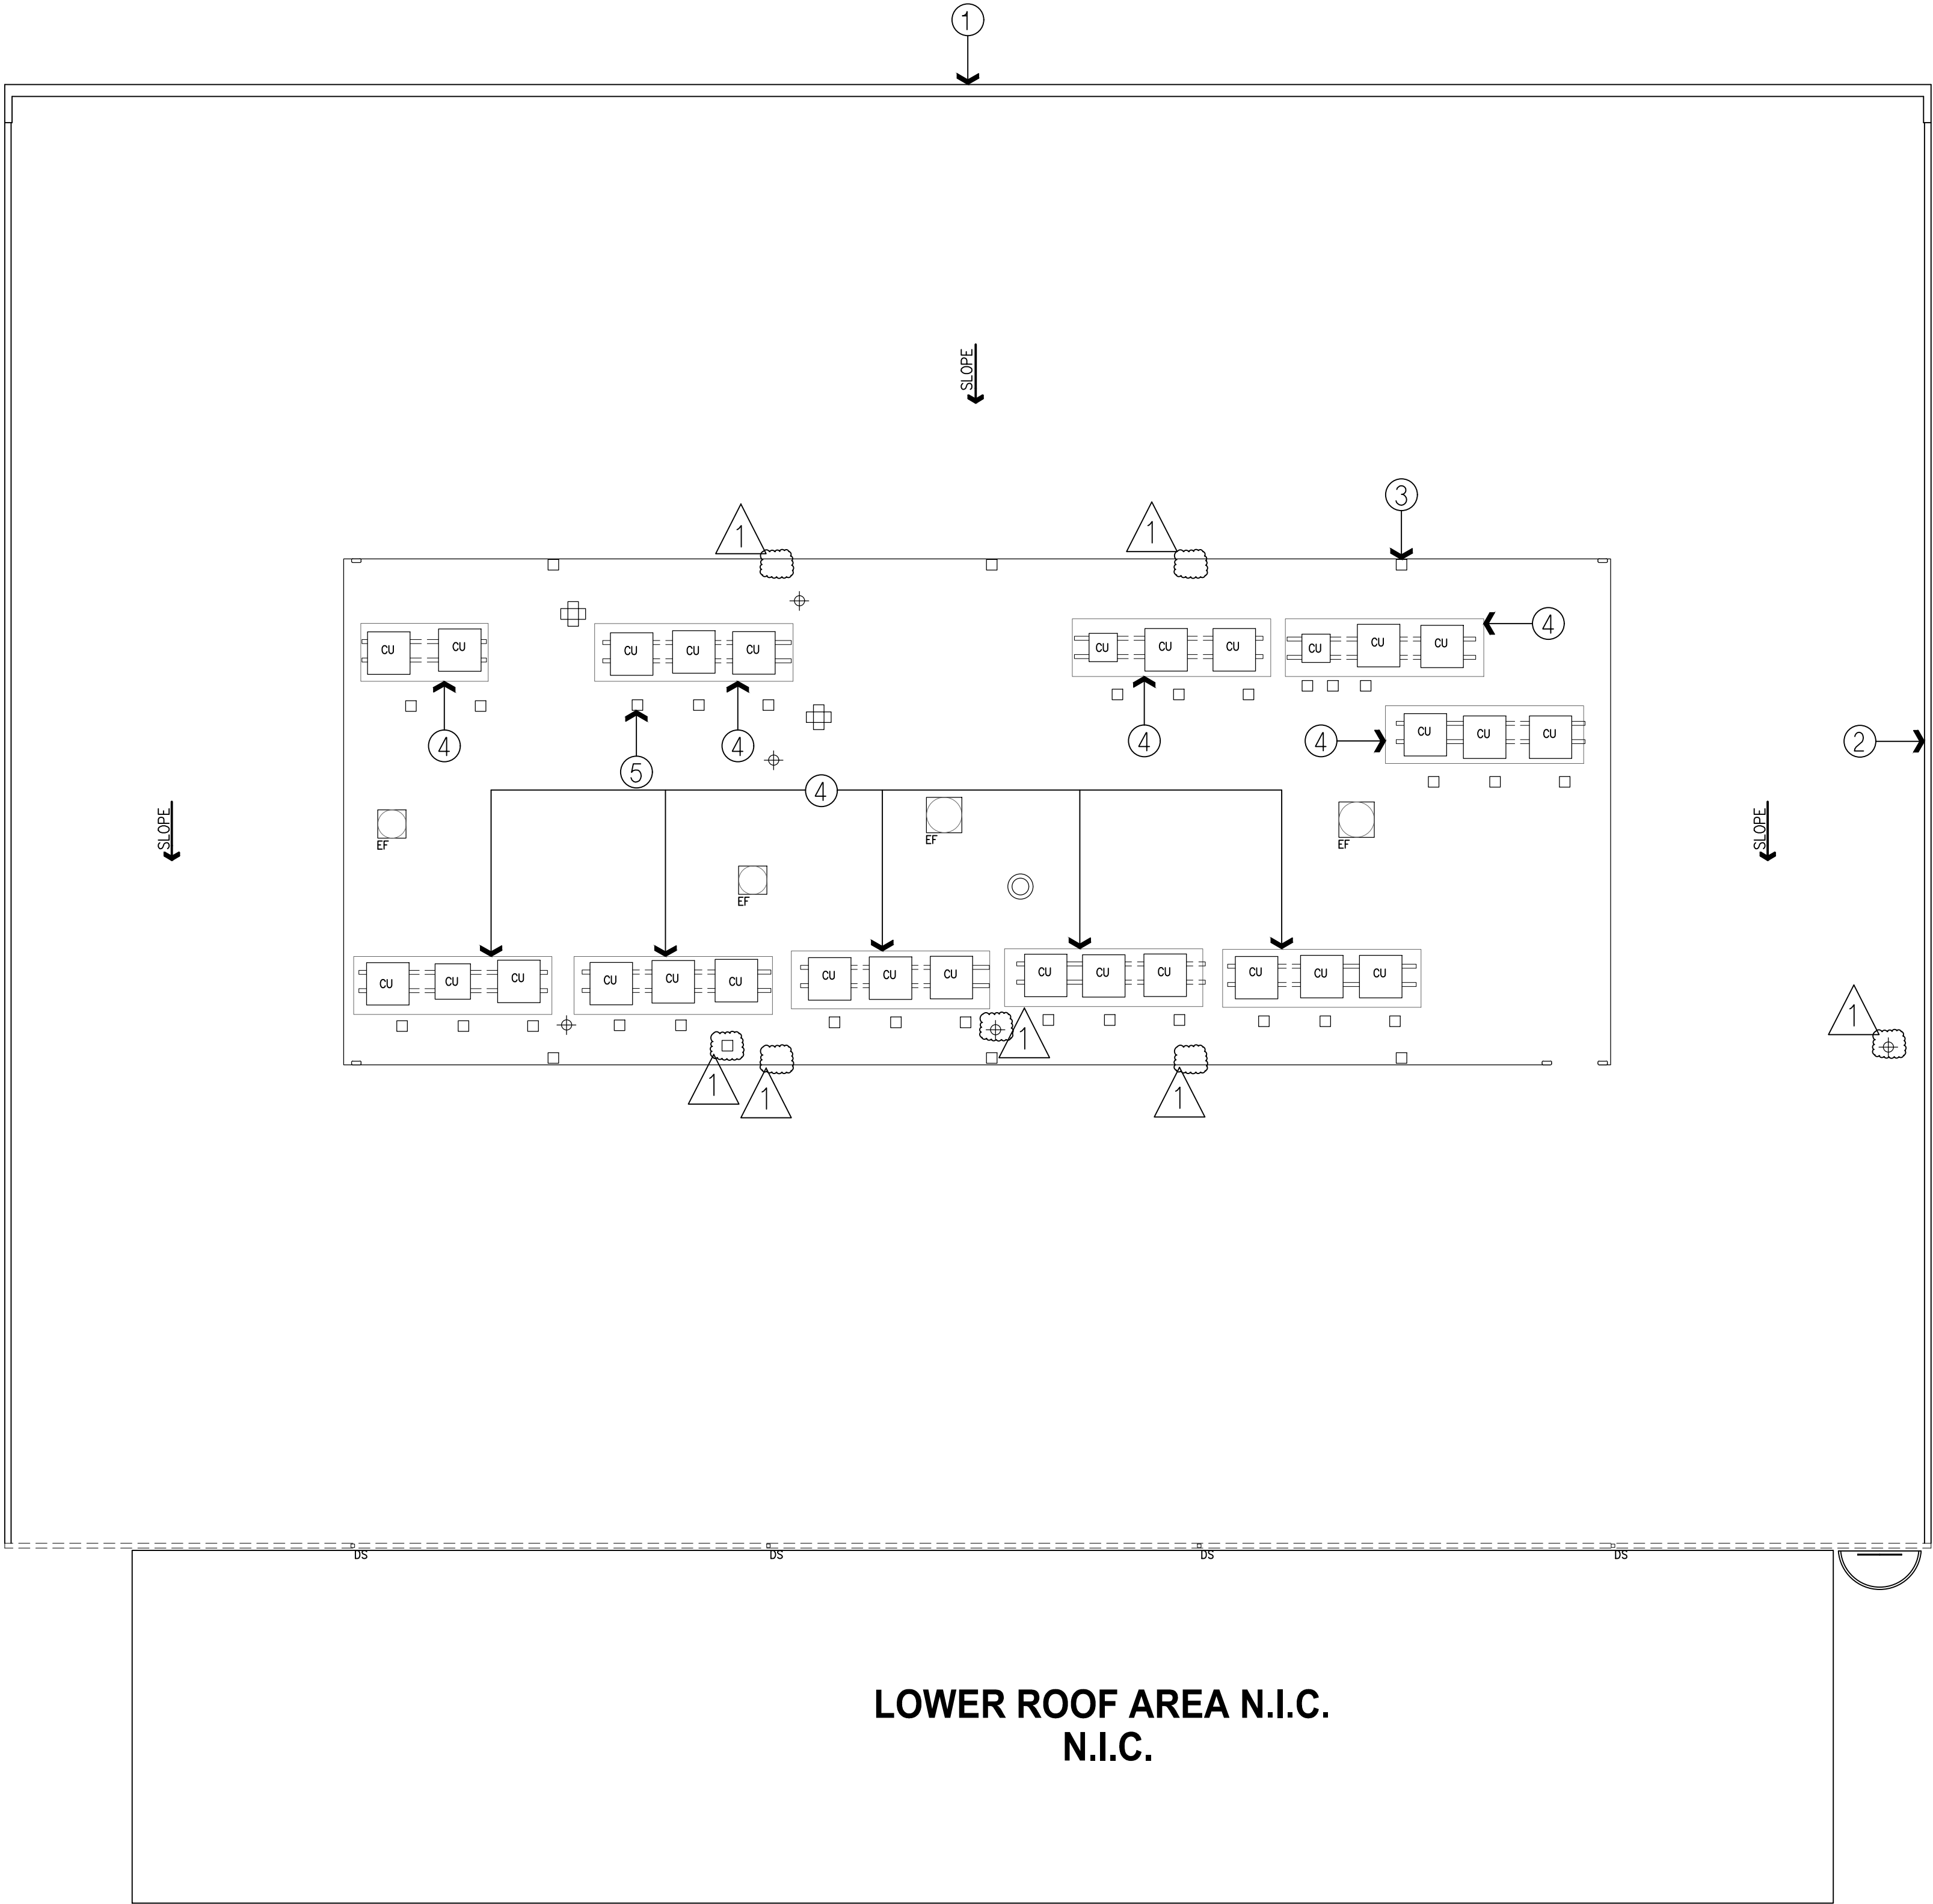

General Roof Plan Demolition Notes

REMOVE EXISTING MODIFIED BITUMEN ROOF SYSTEM AND 1" THICK PERLITE INSULATION DOWN TO EXISTING 1/2 INCH DURAFLEX ROOF BOARD

- PATCH MINOR DEFECTS IN EXISTING DURAFLEX ROOF BOARD AS SPECIFIED.
- REPORT ANY SIGNIFICANTLY DETERIORATED SECTIONS OF ROOF BOARD TO ARCHITECT AND WAIT FOR FURTHER INSTRUCTIONS PRIOR TO PROCEEDING

Legend


- EXIST. CURB MOUNTED EXHAUST FANS AND AIR VENT TO REMAIN. RAISE CURB AS REQUIRED TO MEET NEW FLASHINGS HEIGHT REQUIREMENTS.
- EXISTING CONDENSING UNITS TO REMAIN BUT TO BE SUPPORTED ON NEW PREMANUFACTURED ROOF CURBS, REFER TO SHEET R1.1
- ALL EXIST. GUTTERING AND DOWNSPOUTS TO BE REMOVED.

Keyed Demolition Plan Notes

- REMOVE EXISTING COPING
- REMOVE EXISTING SURFACE MOUNTED COUNTER FLASHING
- REMOVE EXISTING SHEET METAL COUNTER FLASHING AT STEEL SUPPORT COLUMNS FOR SCREEN WALL, TYP. PREPARE SURFACES OF SUPPORT STEEL TO RECEIVE NEW RESIN FLASHINGS
- REMOVE EXISTING WOOD AND PLYWOOD FRAMED ROOF CURBS, TYP.
- REMOVE EXISTING METAL PENETRATION DAMS AND ASSOCIATED FLASHING HOODS, TYP.



8750 N. Central Expwy.
Suite 725
Dallas, Texas 75231
Voice 214-363-2192
Fax 214-818-9813

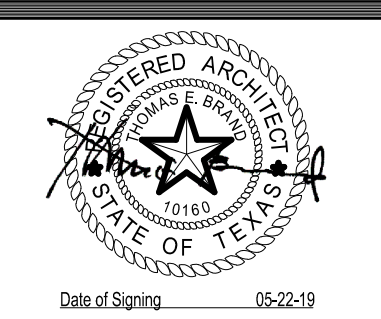

Reroof
Collin County
920 E. Park Blvd
Plano, TX 75074

Drawn By AR
Checked By TB


Revisions
ADDENDUM #1 5.22.19

All drawings and written material appearing herein constitute original and unpublished work of the Architect and may not be used or disclosed without prior written consent of the Architects.
© 1985 DRYTEC Roofing Consultants, Inc.
dba DryTec Roofing Consultants, Inc.

SHEET TITLE

Project Number 74-1804
CADD File
Date 05/22/2019

Sheet No. R1.0
of 2 Sheets

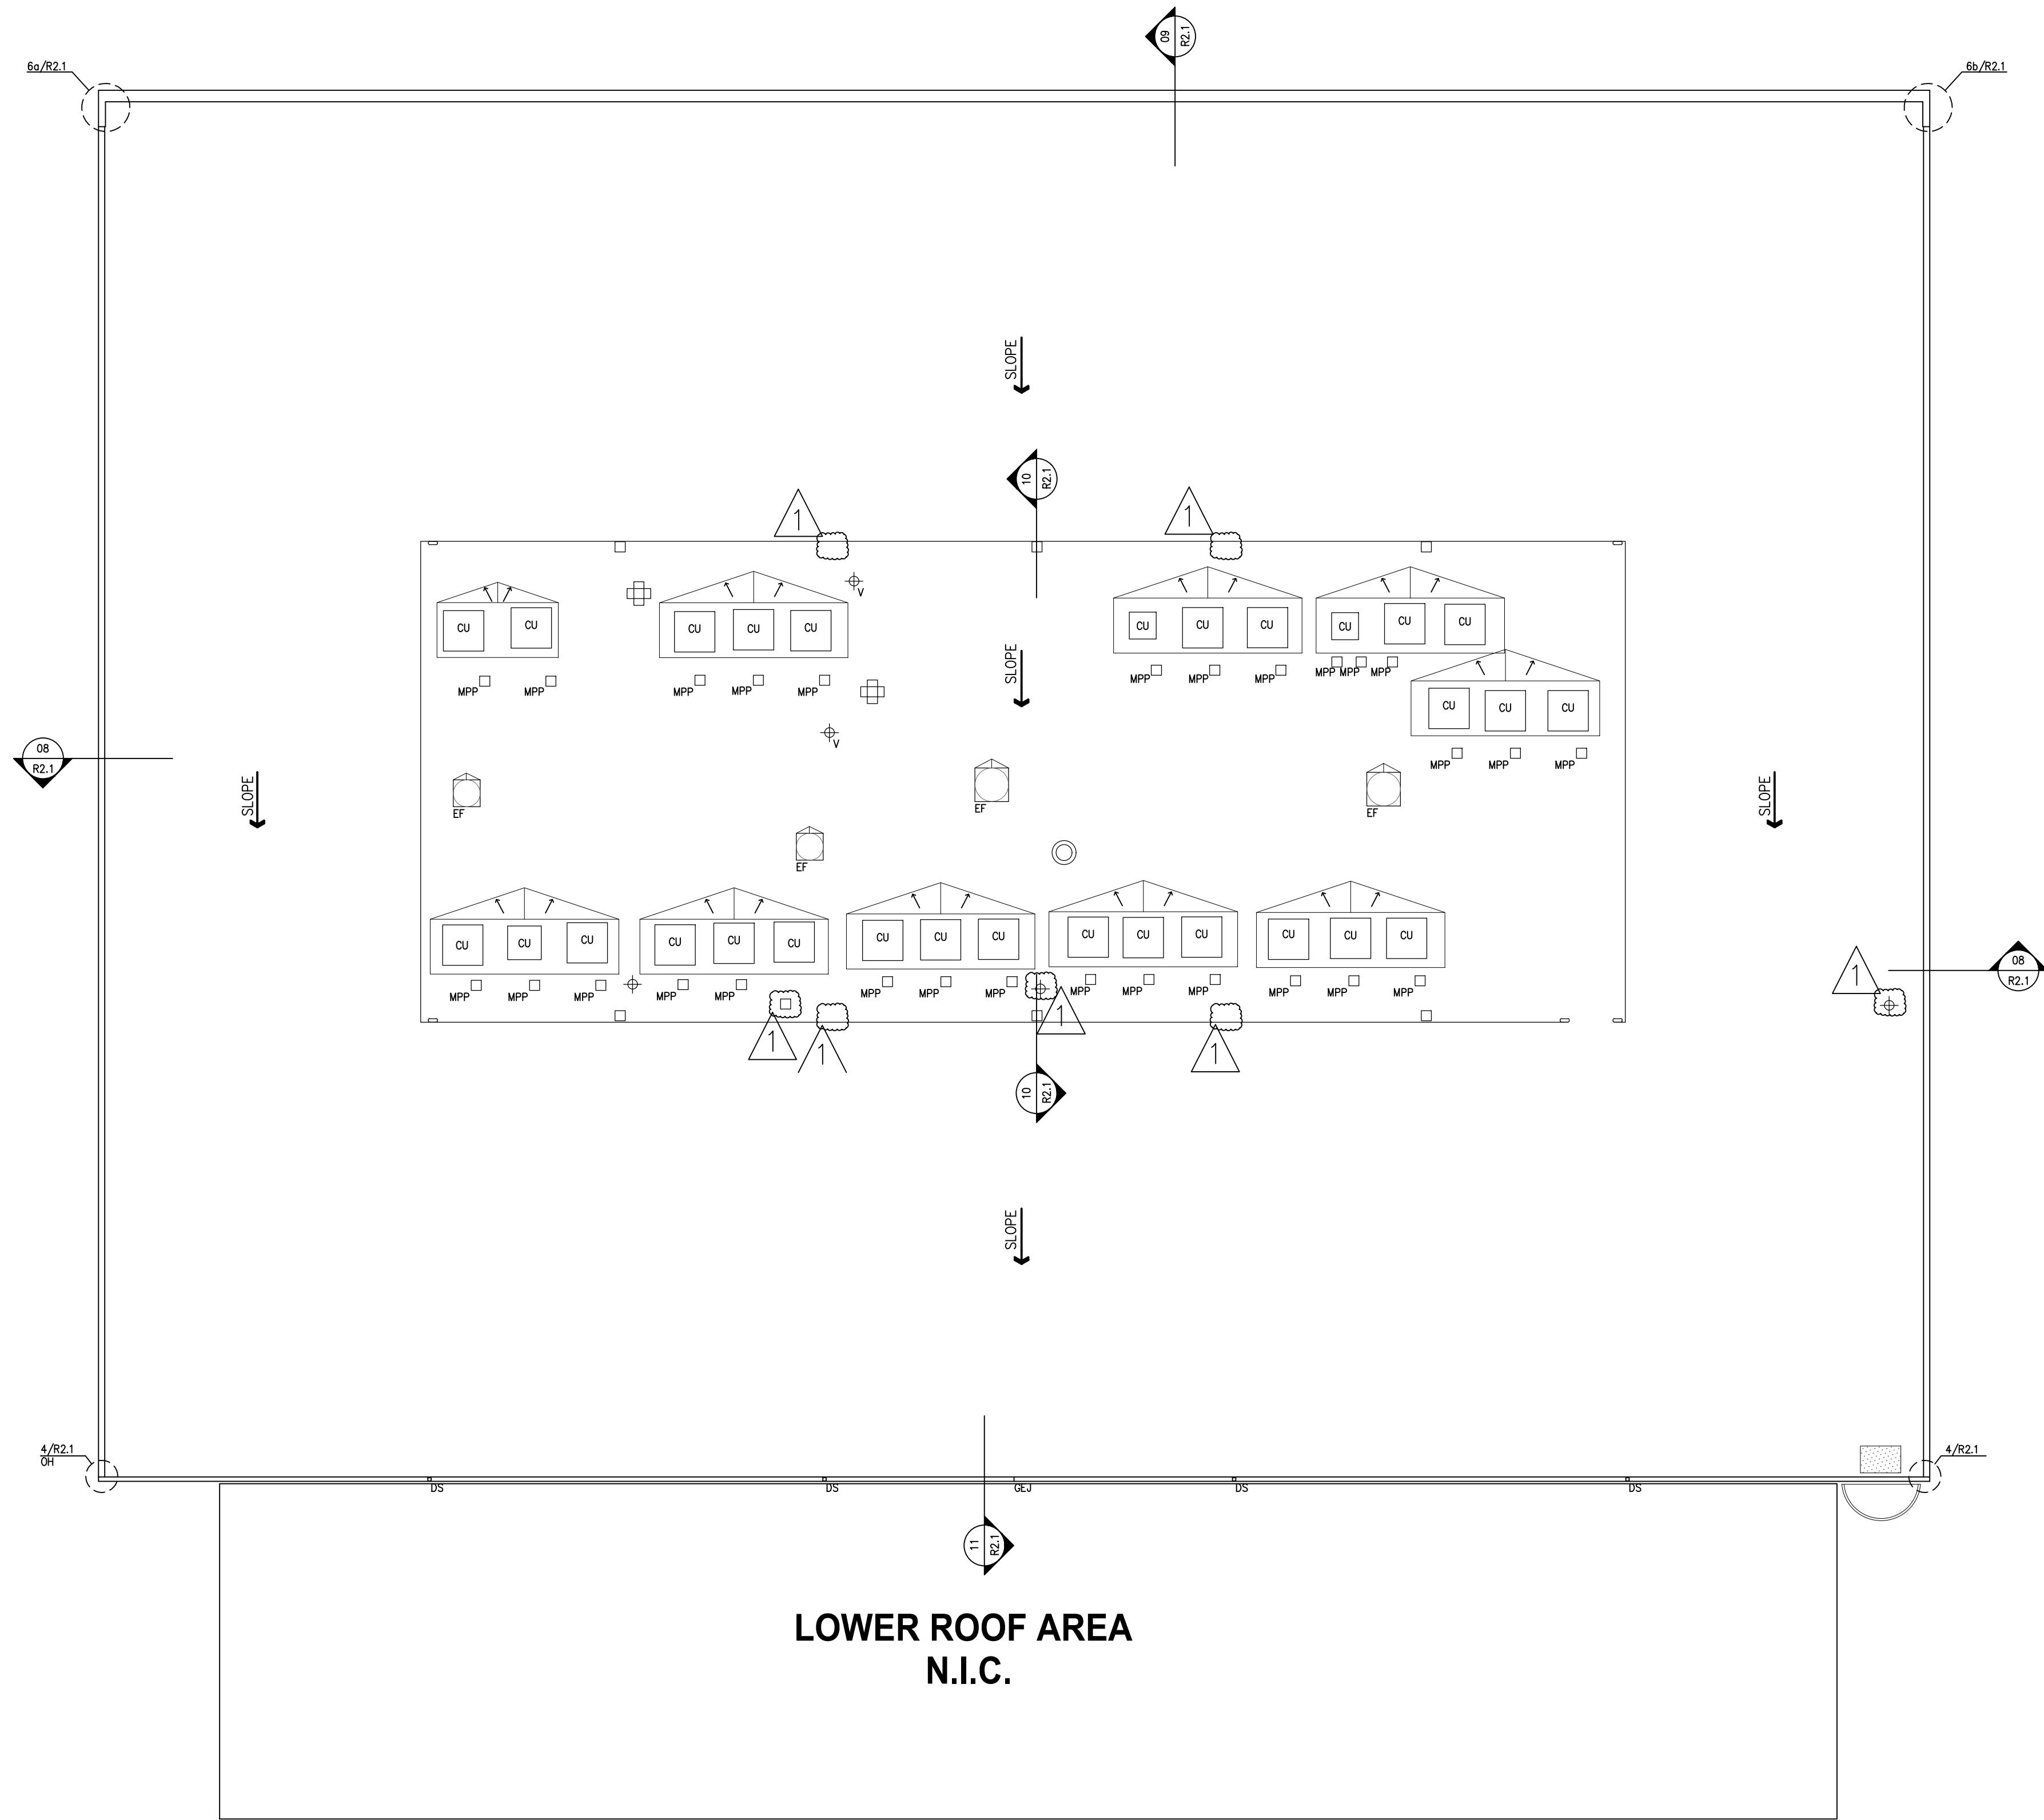

General Construction Notes

ROOF SYSTEM DESCRIPTION:

- INSTALL ENERGY STAR RATED MODIFIED BITUMEN CAP SHEET TORCH APPLIED OVER
- MODIFIED BITUMEN BASE SHEET TORCH APPLIED OVER
- 1/2 INCH THICK DURAFLEX ROOF BOARD AND TWO LAYERS OF 2.2 INCH POLYISOCYANURATE INSULATION GANG FASTENED TO METAL DECKING THRU EXISTING 1/2 INCH THICK DURAFLEX ROOF BOARD THAT IS MECHANICALLY FASTENED TO THE EXISTING METAL ROOF DECKING

FORM CRICKETS WITH 1/2 INCH PER FOOT TAPERED POLYISOCYANURATE INSULATION INSTALLED PER LOADMASTER REQUIREMENTS

Legend

- VENT, REFER TO DETAIL: 03/R2.1
- GUTTER AND DOWNSPOUT, REFER TO DETAIL: 07/R2.1
- INSTALL BUTT TYPE GUTTER EXPANSION JOINT AS SPECIFIED
- EXHAUST FAN, REFER TO DETAIL: 05/R2.1
- PIPE PENETRATION, REFER TO DETAIL: 02/R2.1
- CONDENSING UNIT, REFER TO DETAIL: 01/R2.1
- XX/XXX PLAN VIEW DETAIL
- CRICKET
- 00/0000 SECTION CUT DETAIL
- SLOPE DIRECTION OF ROOF SLOPE

01 Roof Construction Plan

Scale: 1/8" = 1'-0"



8750 N. Central Expwy.
Suite 725
Dallas, Texas 75231
Voice 214-363-2192
Fax 214-818-9813



Reroof
Collin County
920 E. Park Blvd
Plano, TX 75074

Drawn By AR
Checked By TB

Revisions

ADDENDUM #1 5.22.19

All drawings and written material appearing herein constitute original and unpublished work of the Architect and may not be used or disclosed without prior written consent of the Architects.
© 1995 DRYTEC Roofing Consultants, Inc.
also Drytec Roofing Consultants, Inc.


SHEET TITLE

Project Number 74-1804


CADD File

Date 05/22/2019


Sheet No. **R1.1**
of 2 Sheets

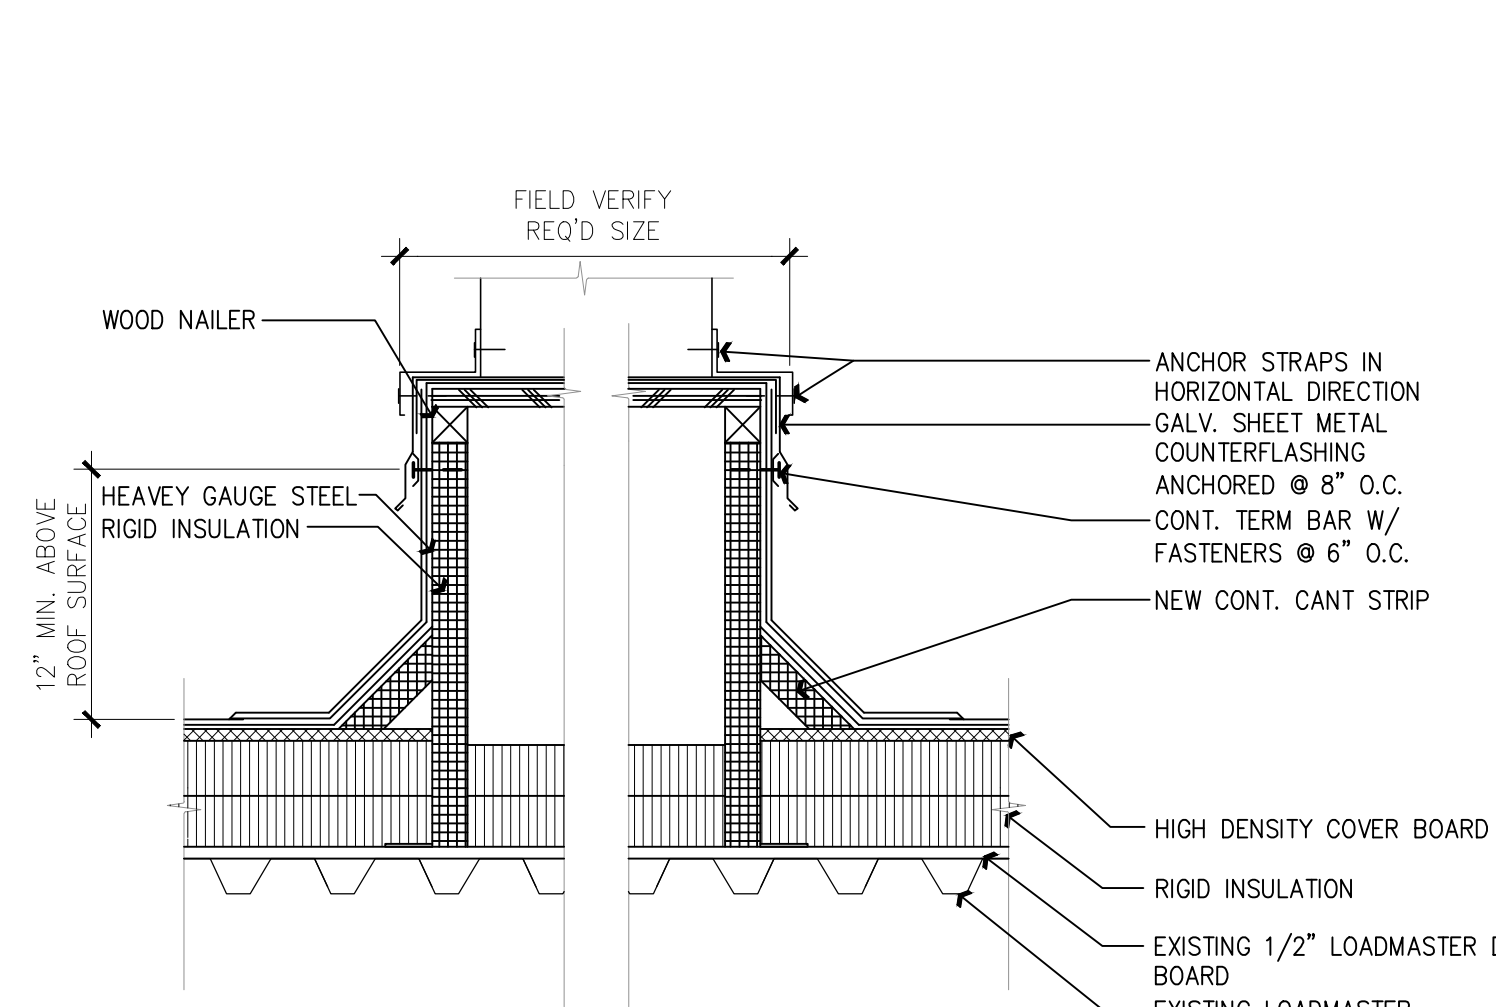


1 Condensing Unit Curb
Scale: 1 1/2" = 1' - 0"

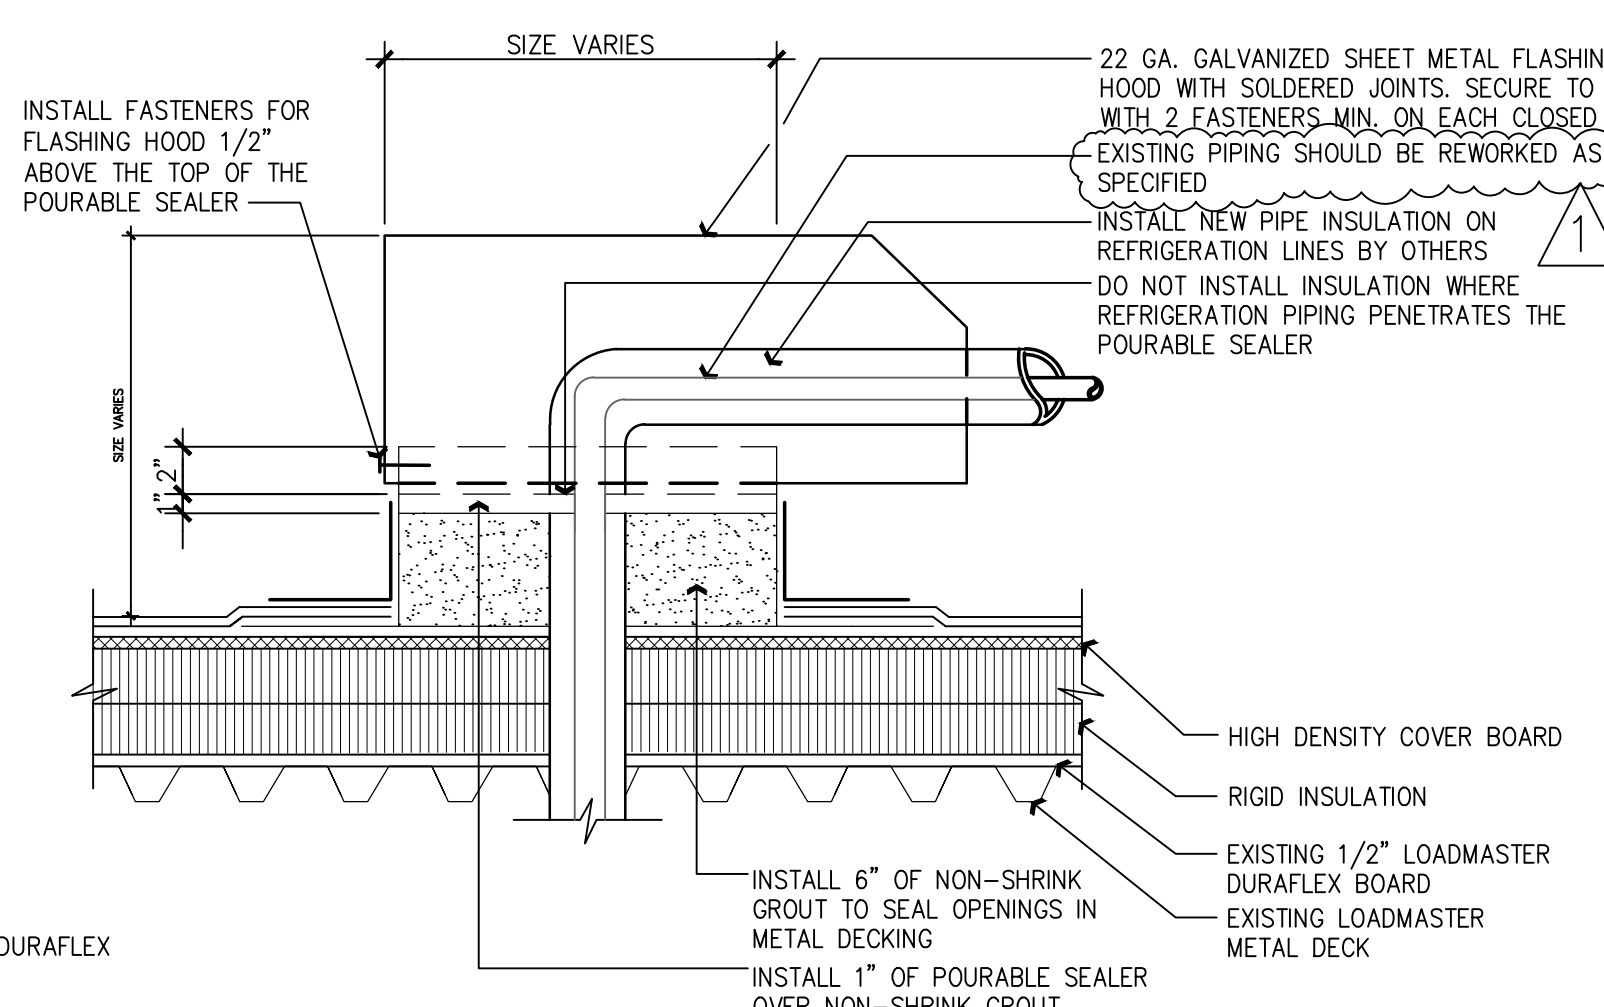


2 Multiple Pipe Penetration Hood Detail
Scale: 1 1/2" = 1' - 0"

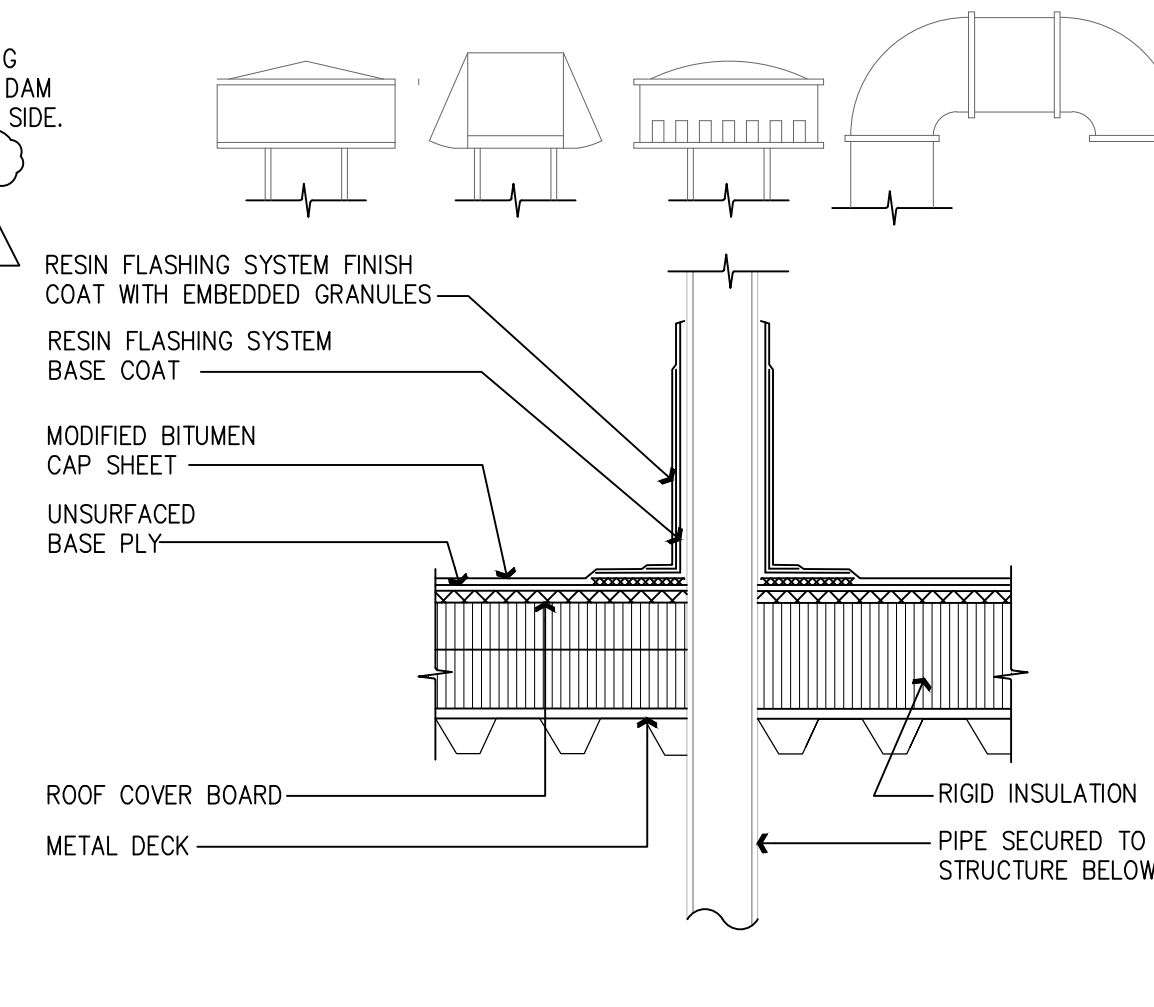


3 Pipe Penetration Detail
Scale: 1 1/2" = 1' - 0"

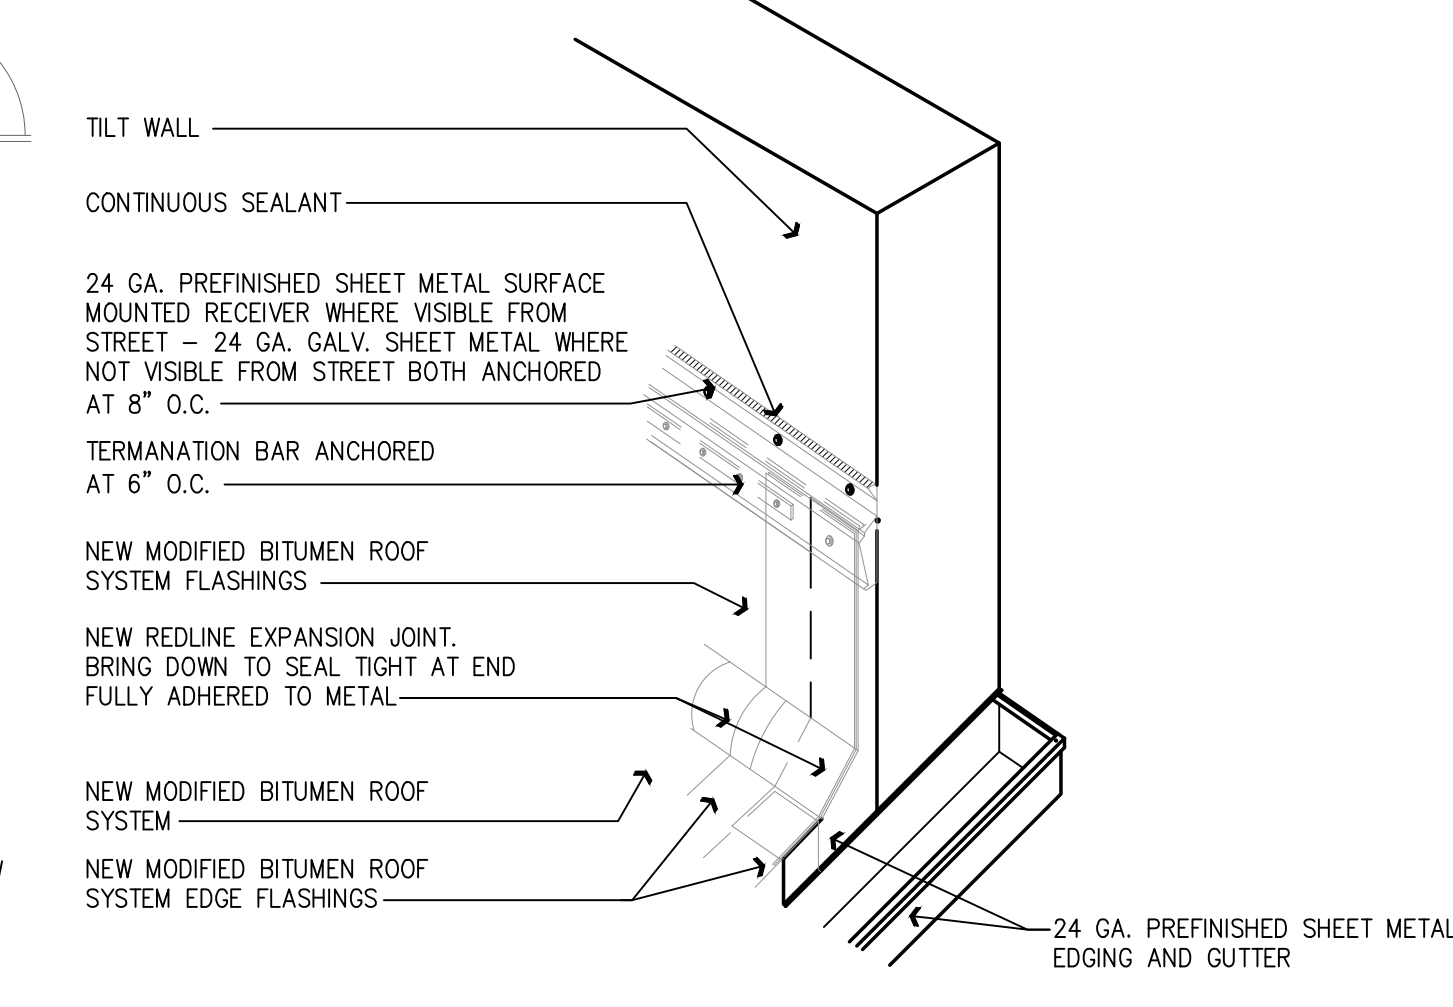


4 Gutter and Edge Flashing Detail at Rise wall
Scale: N.T.S.

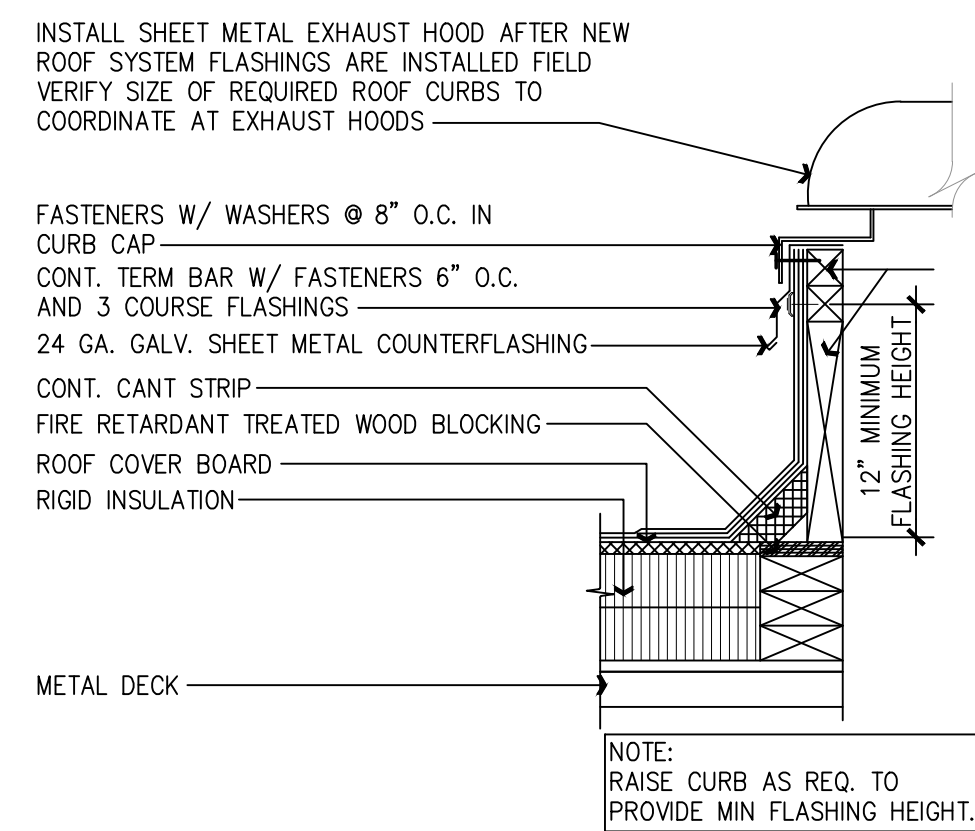


5 Exhaust Fan Curb Detail
Scale: 1 1/2" = 1' - 0"

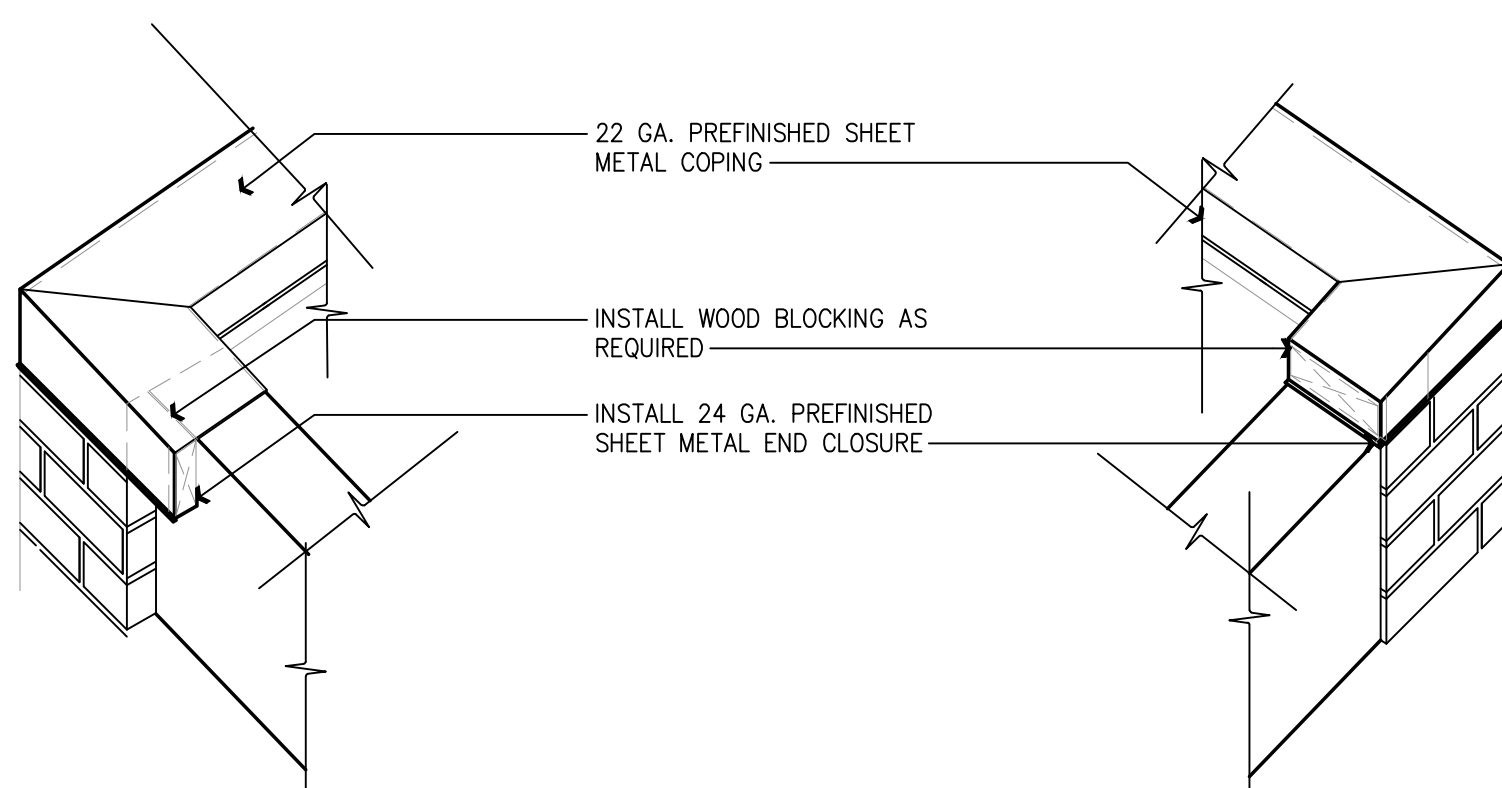


6a Parapet to Tilt Wall Transition
Scale: N.T.S.

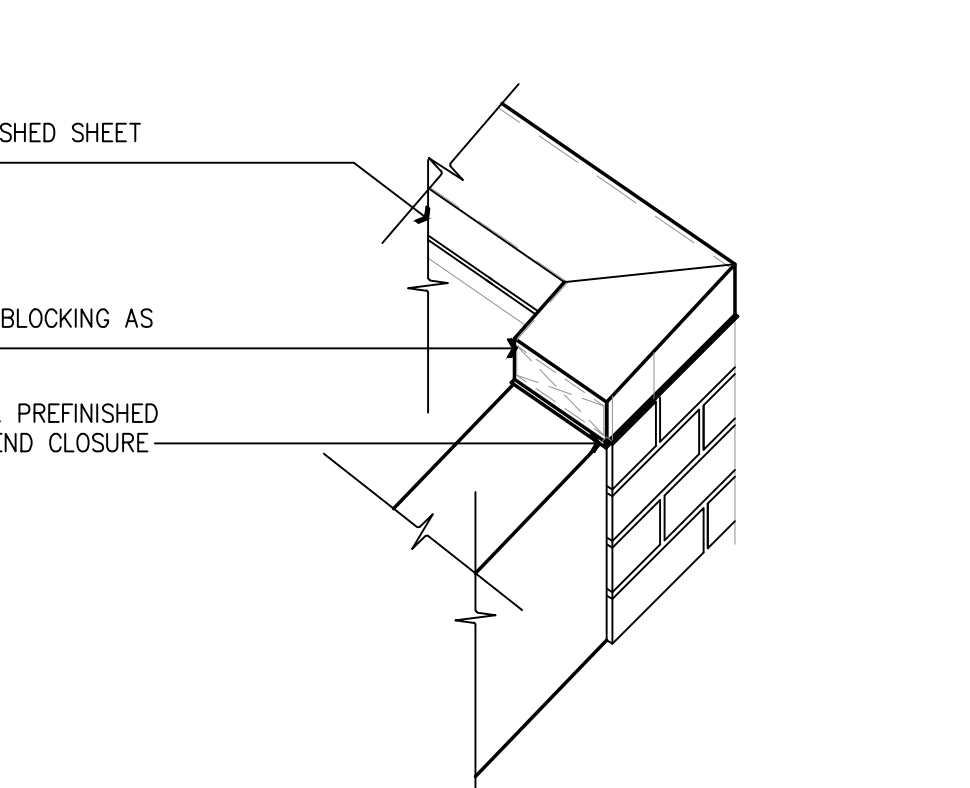


6b Parapet to Tilt Wall Transition
Scale: N.T.S.

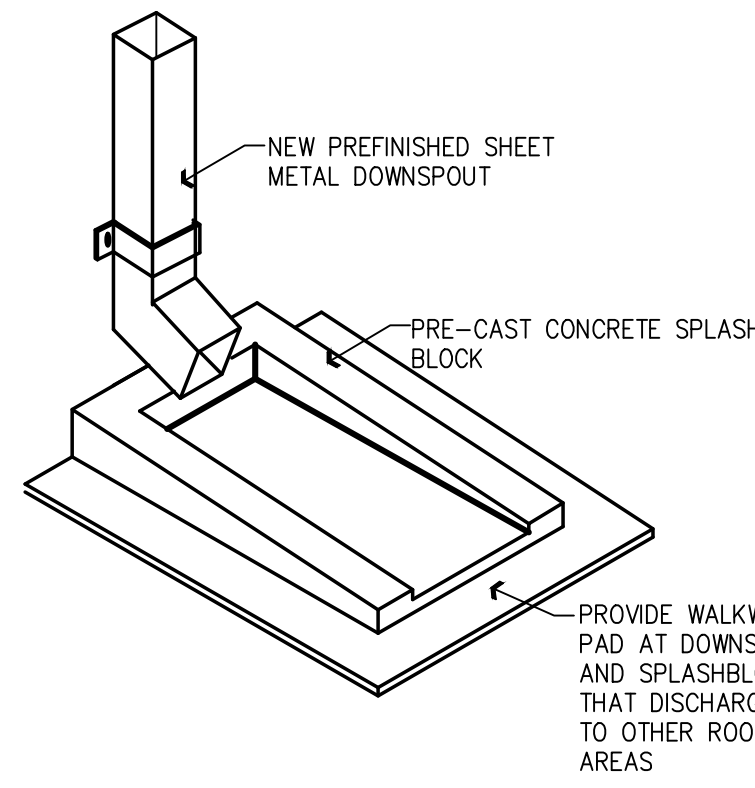


7 Downspout and Splashbl
Scale: 1 1/2" = 1' - 0"

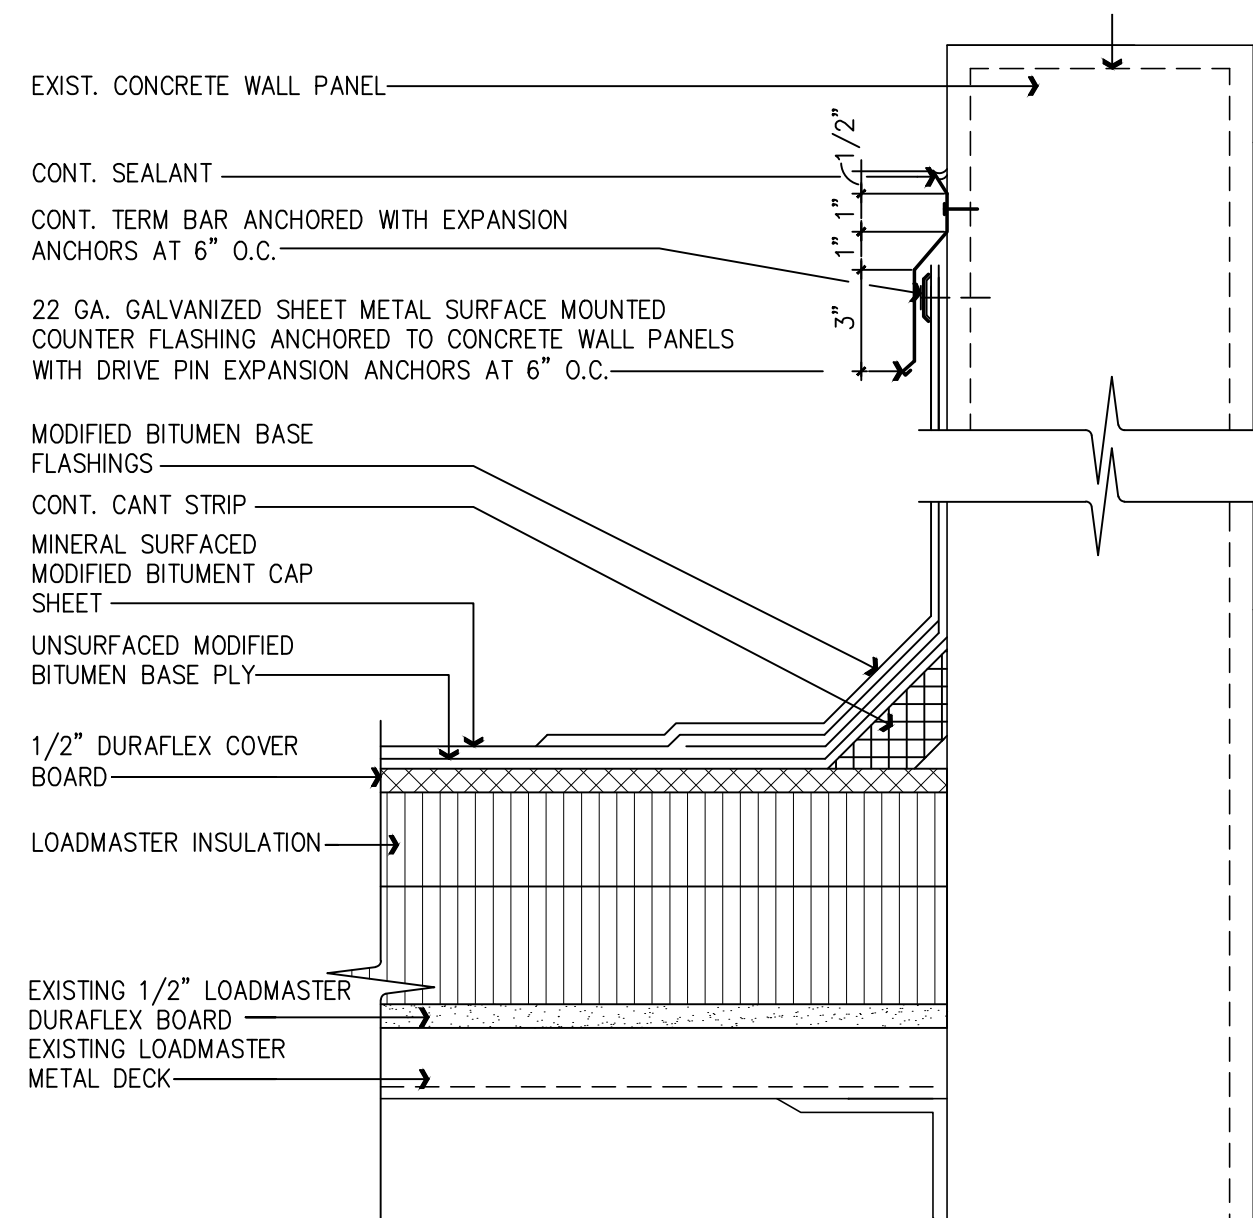


8 Parapet Detail
Scale: 3" = 1'-0"

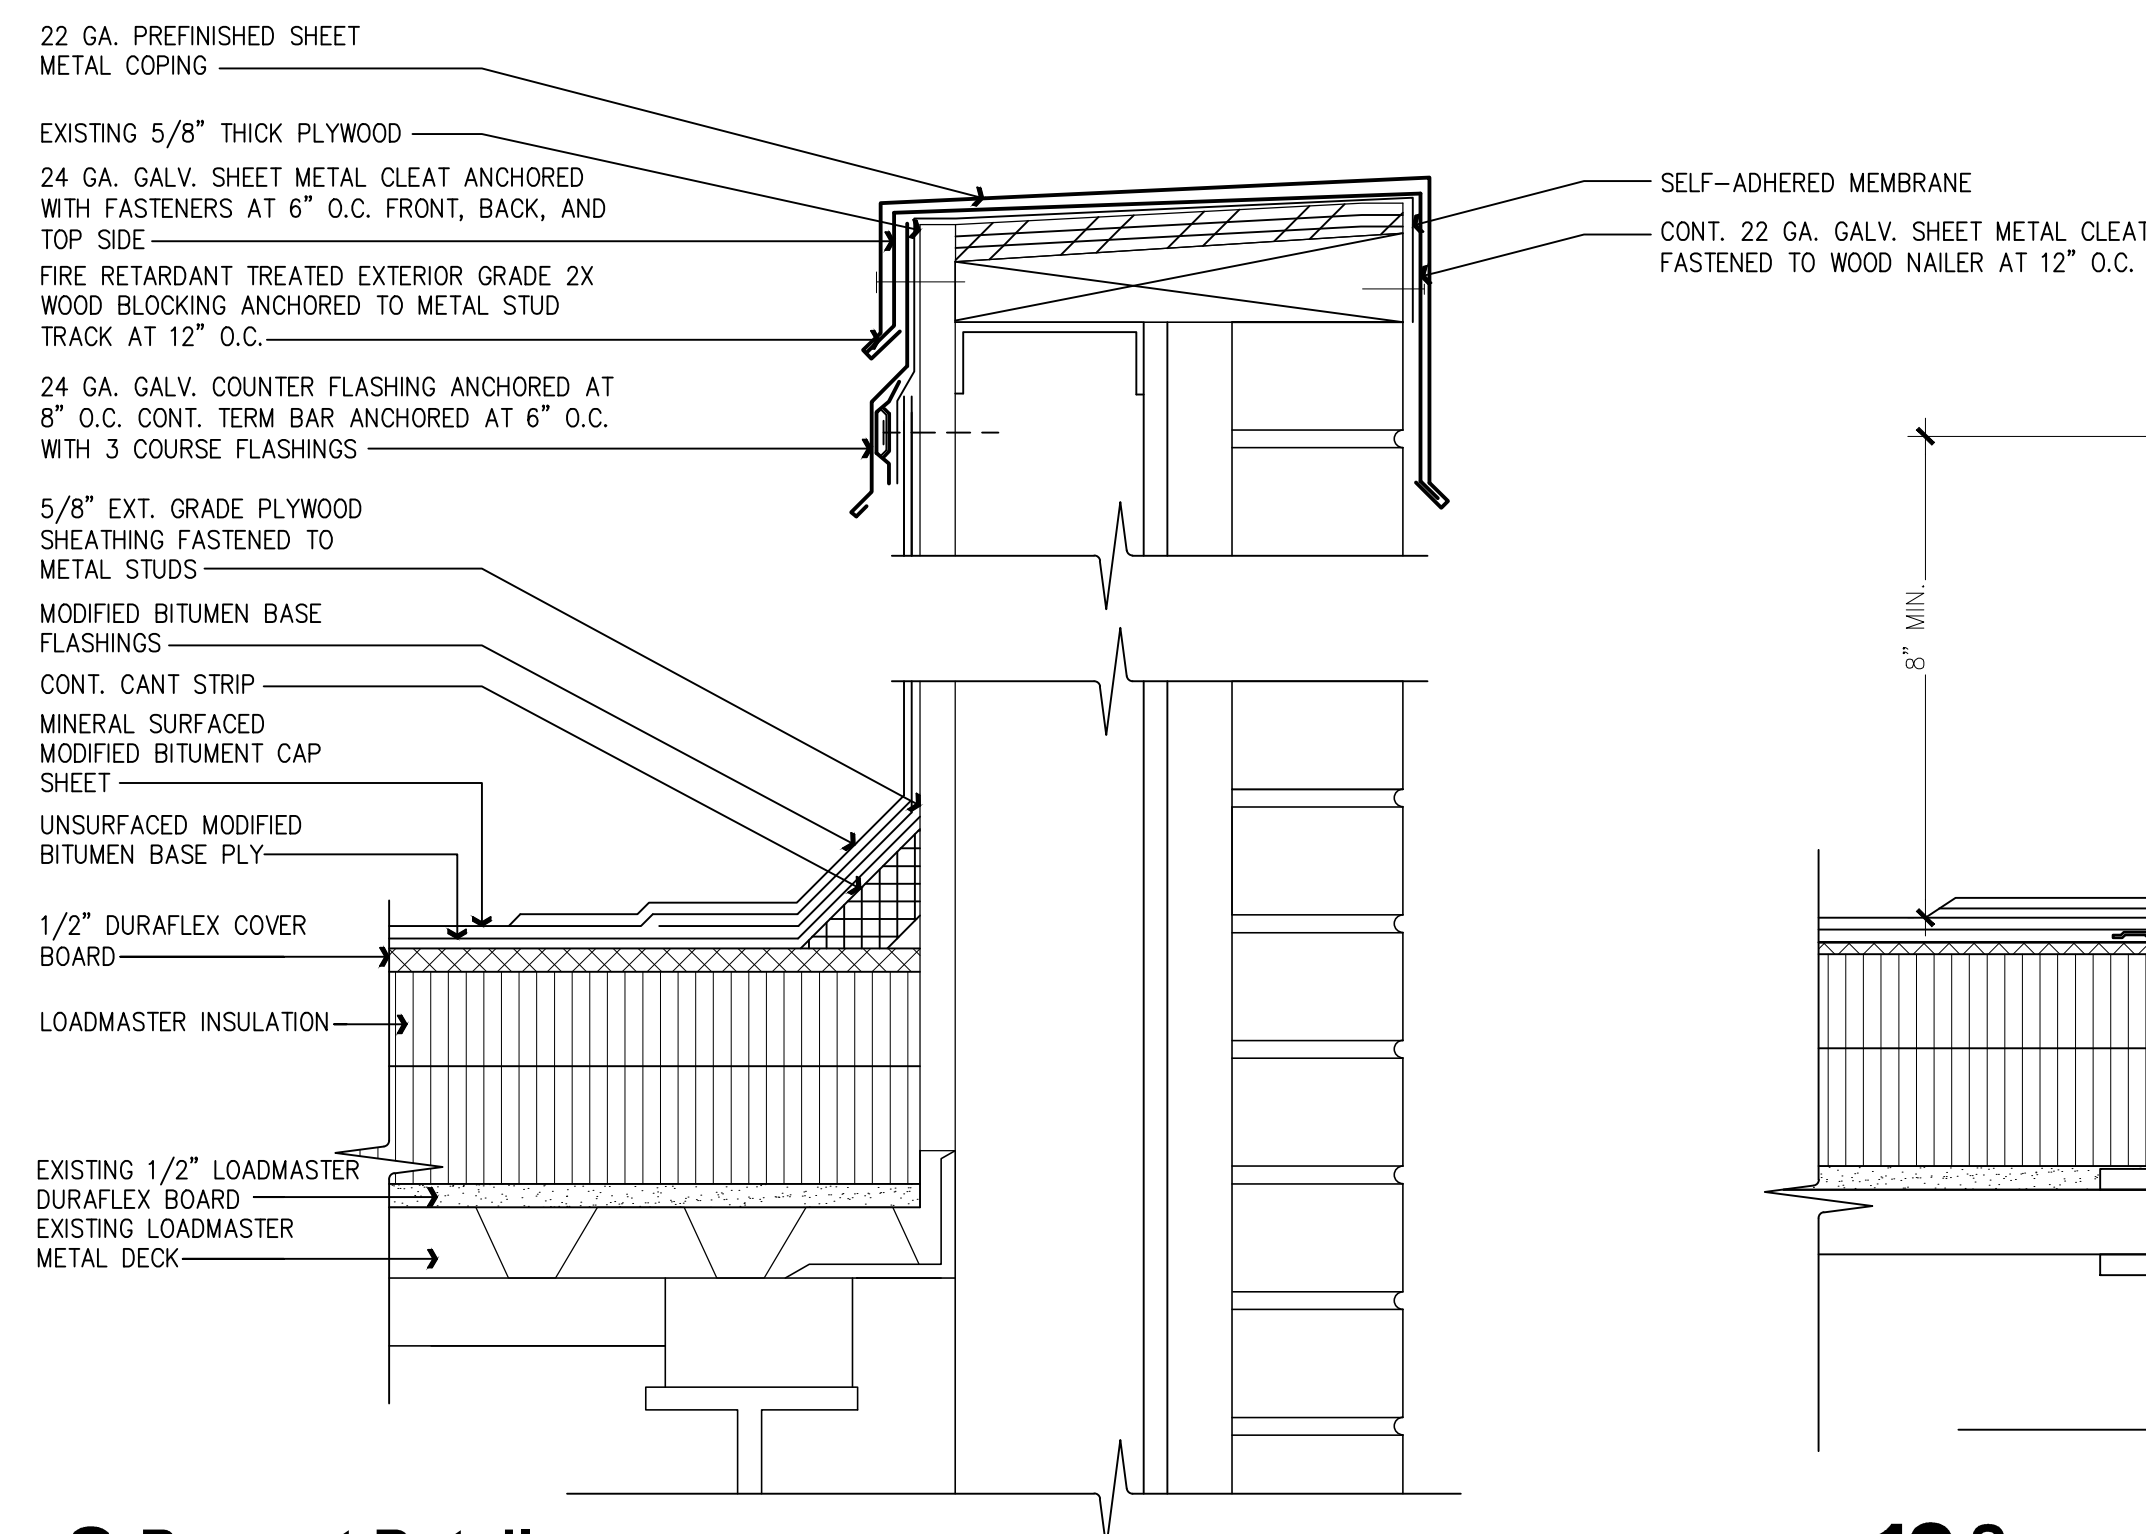


9 Parapet Detail
Scale: 3" = 1'-0"

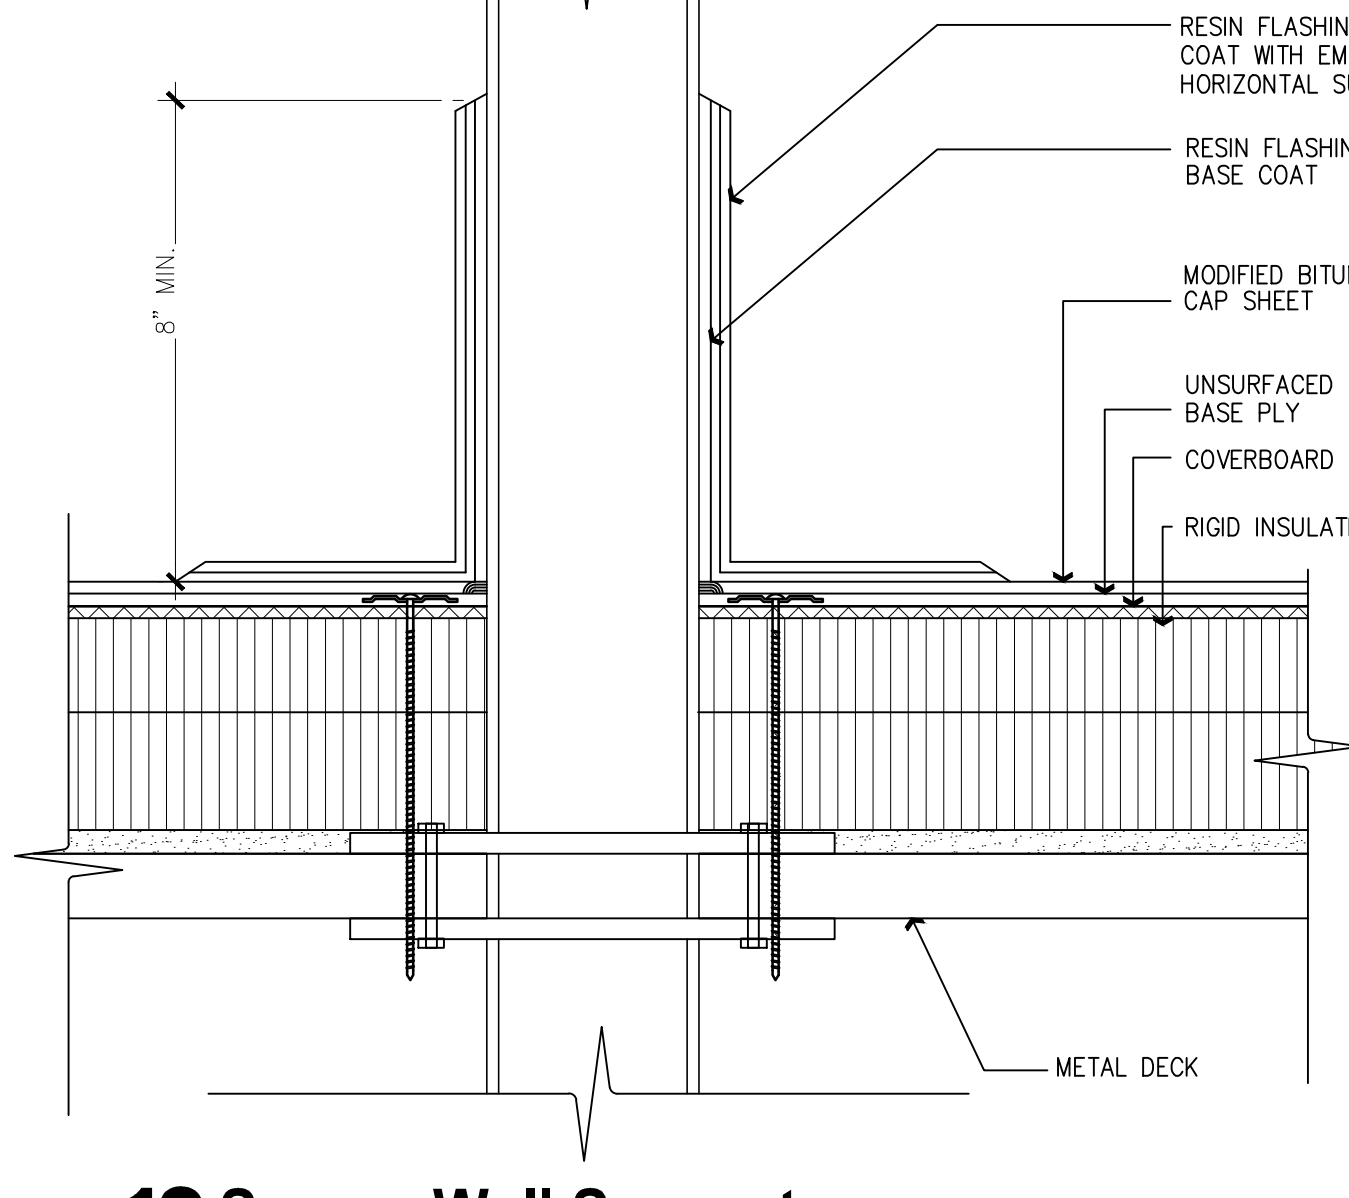

10 Screen Wall Support
Scale: 3" = 1'-0"

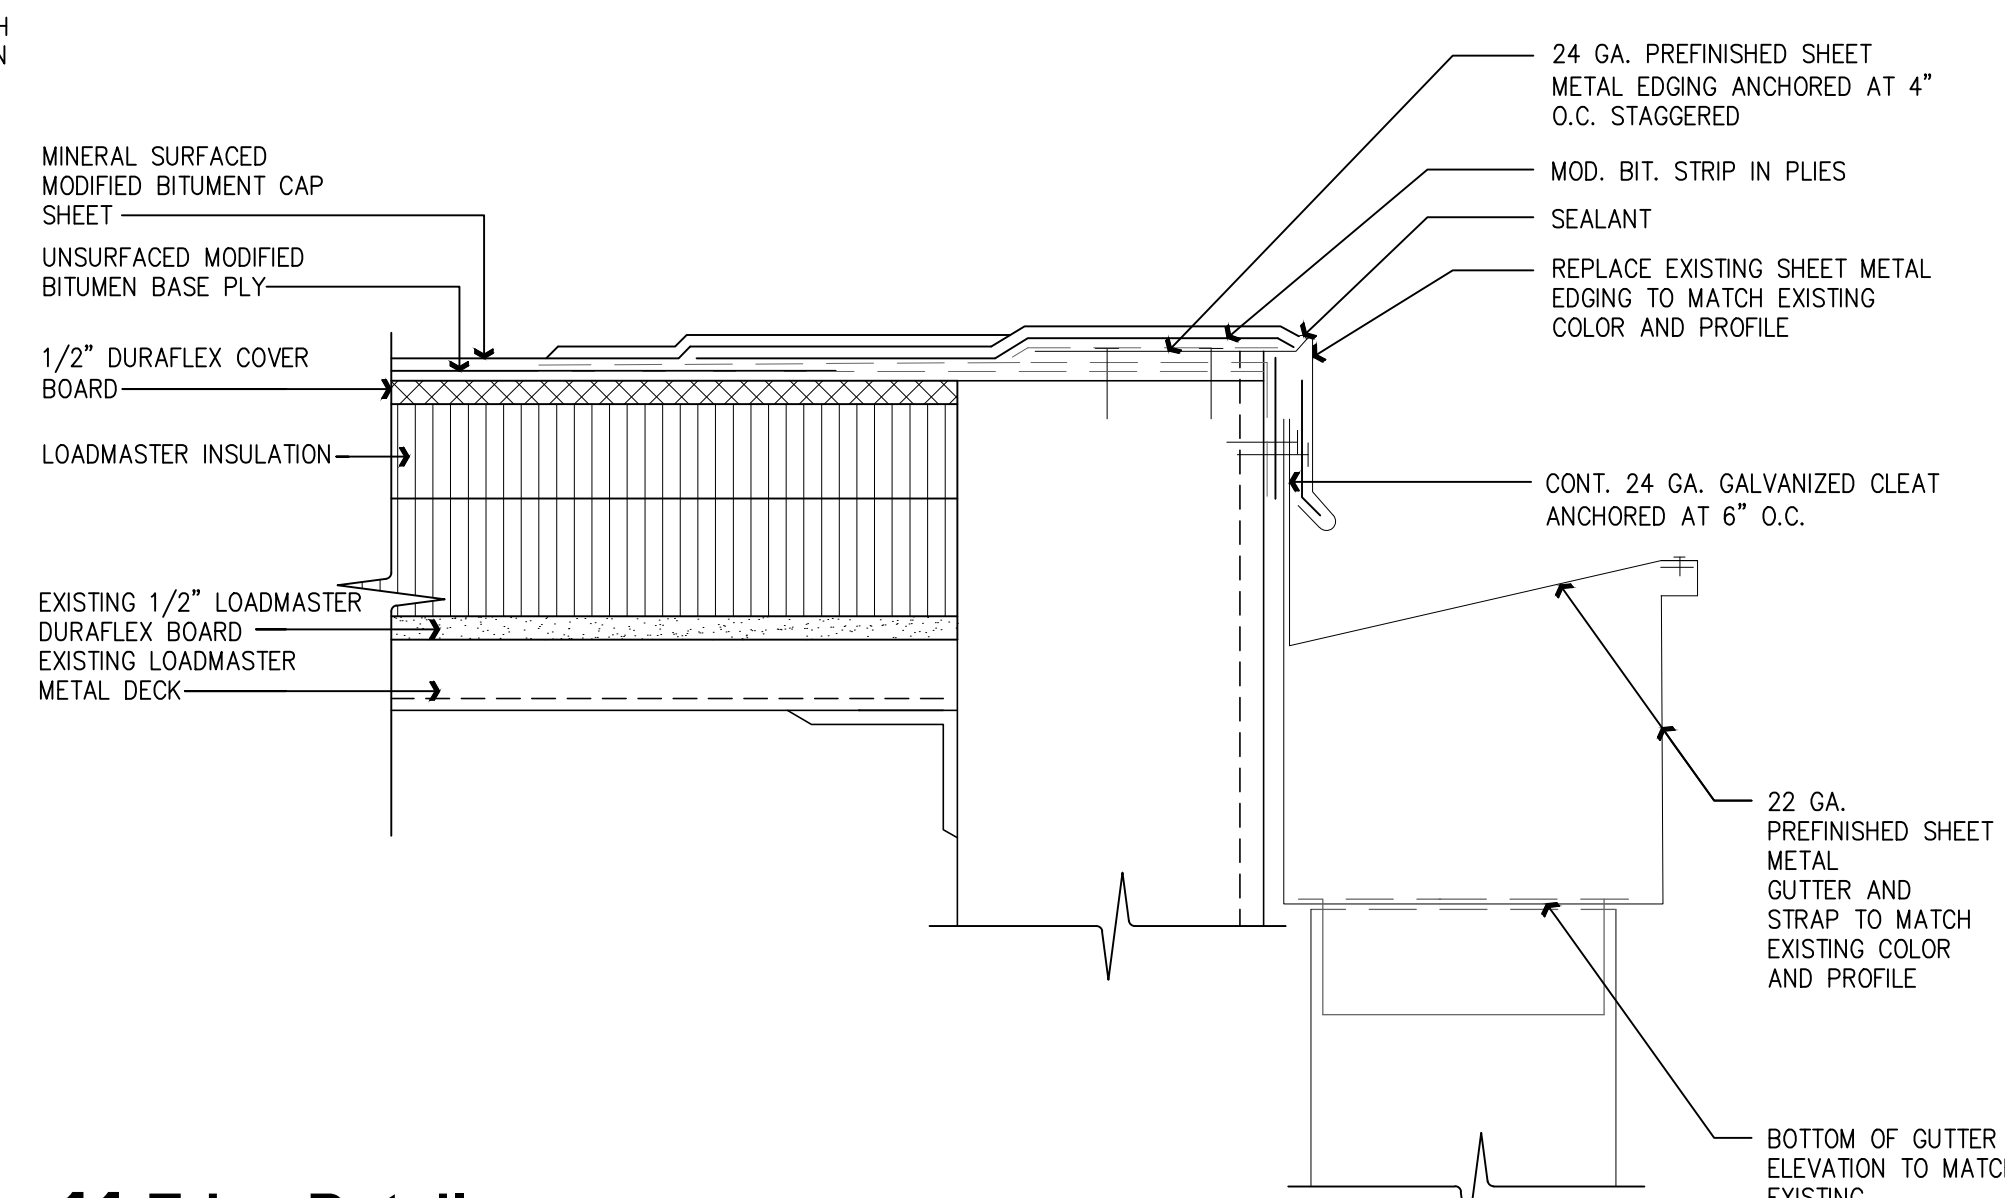

11 Edge Detail
Scale: 3" = 1'-0"

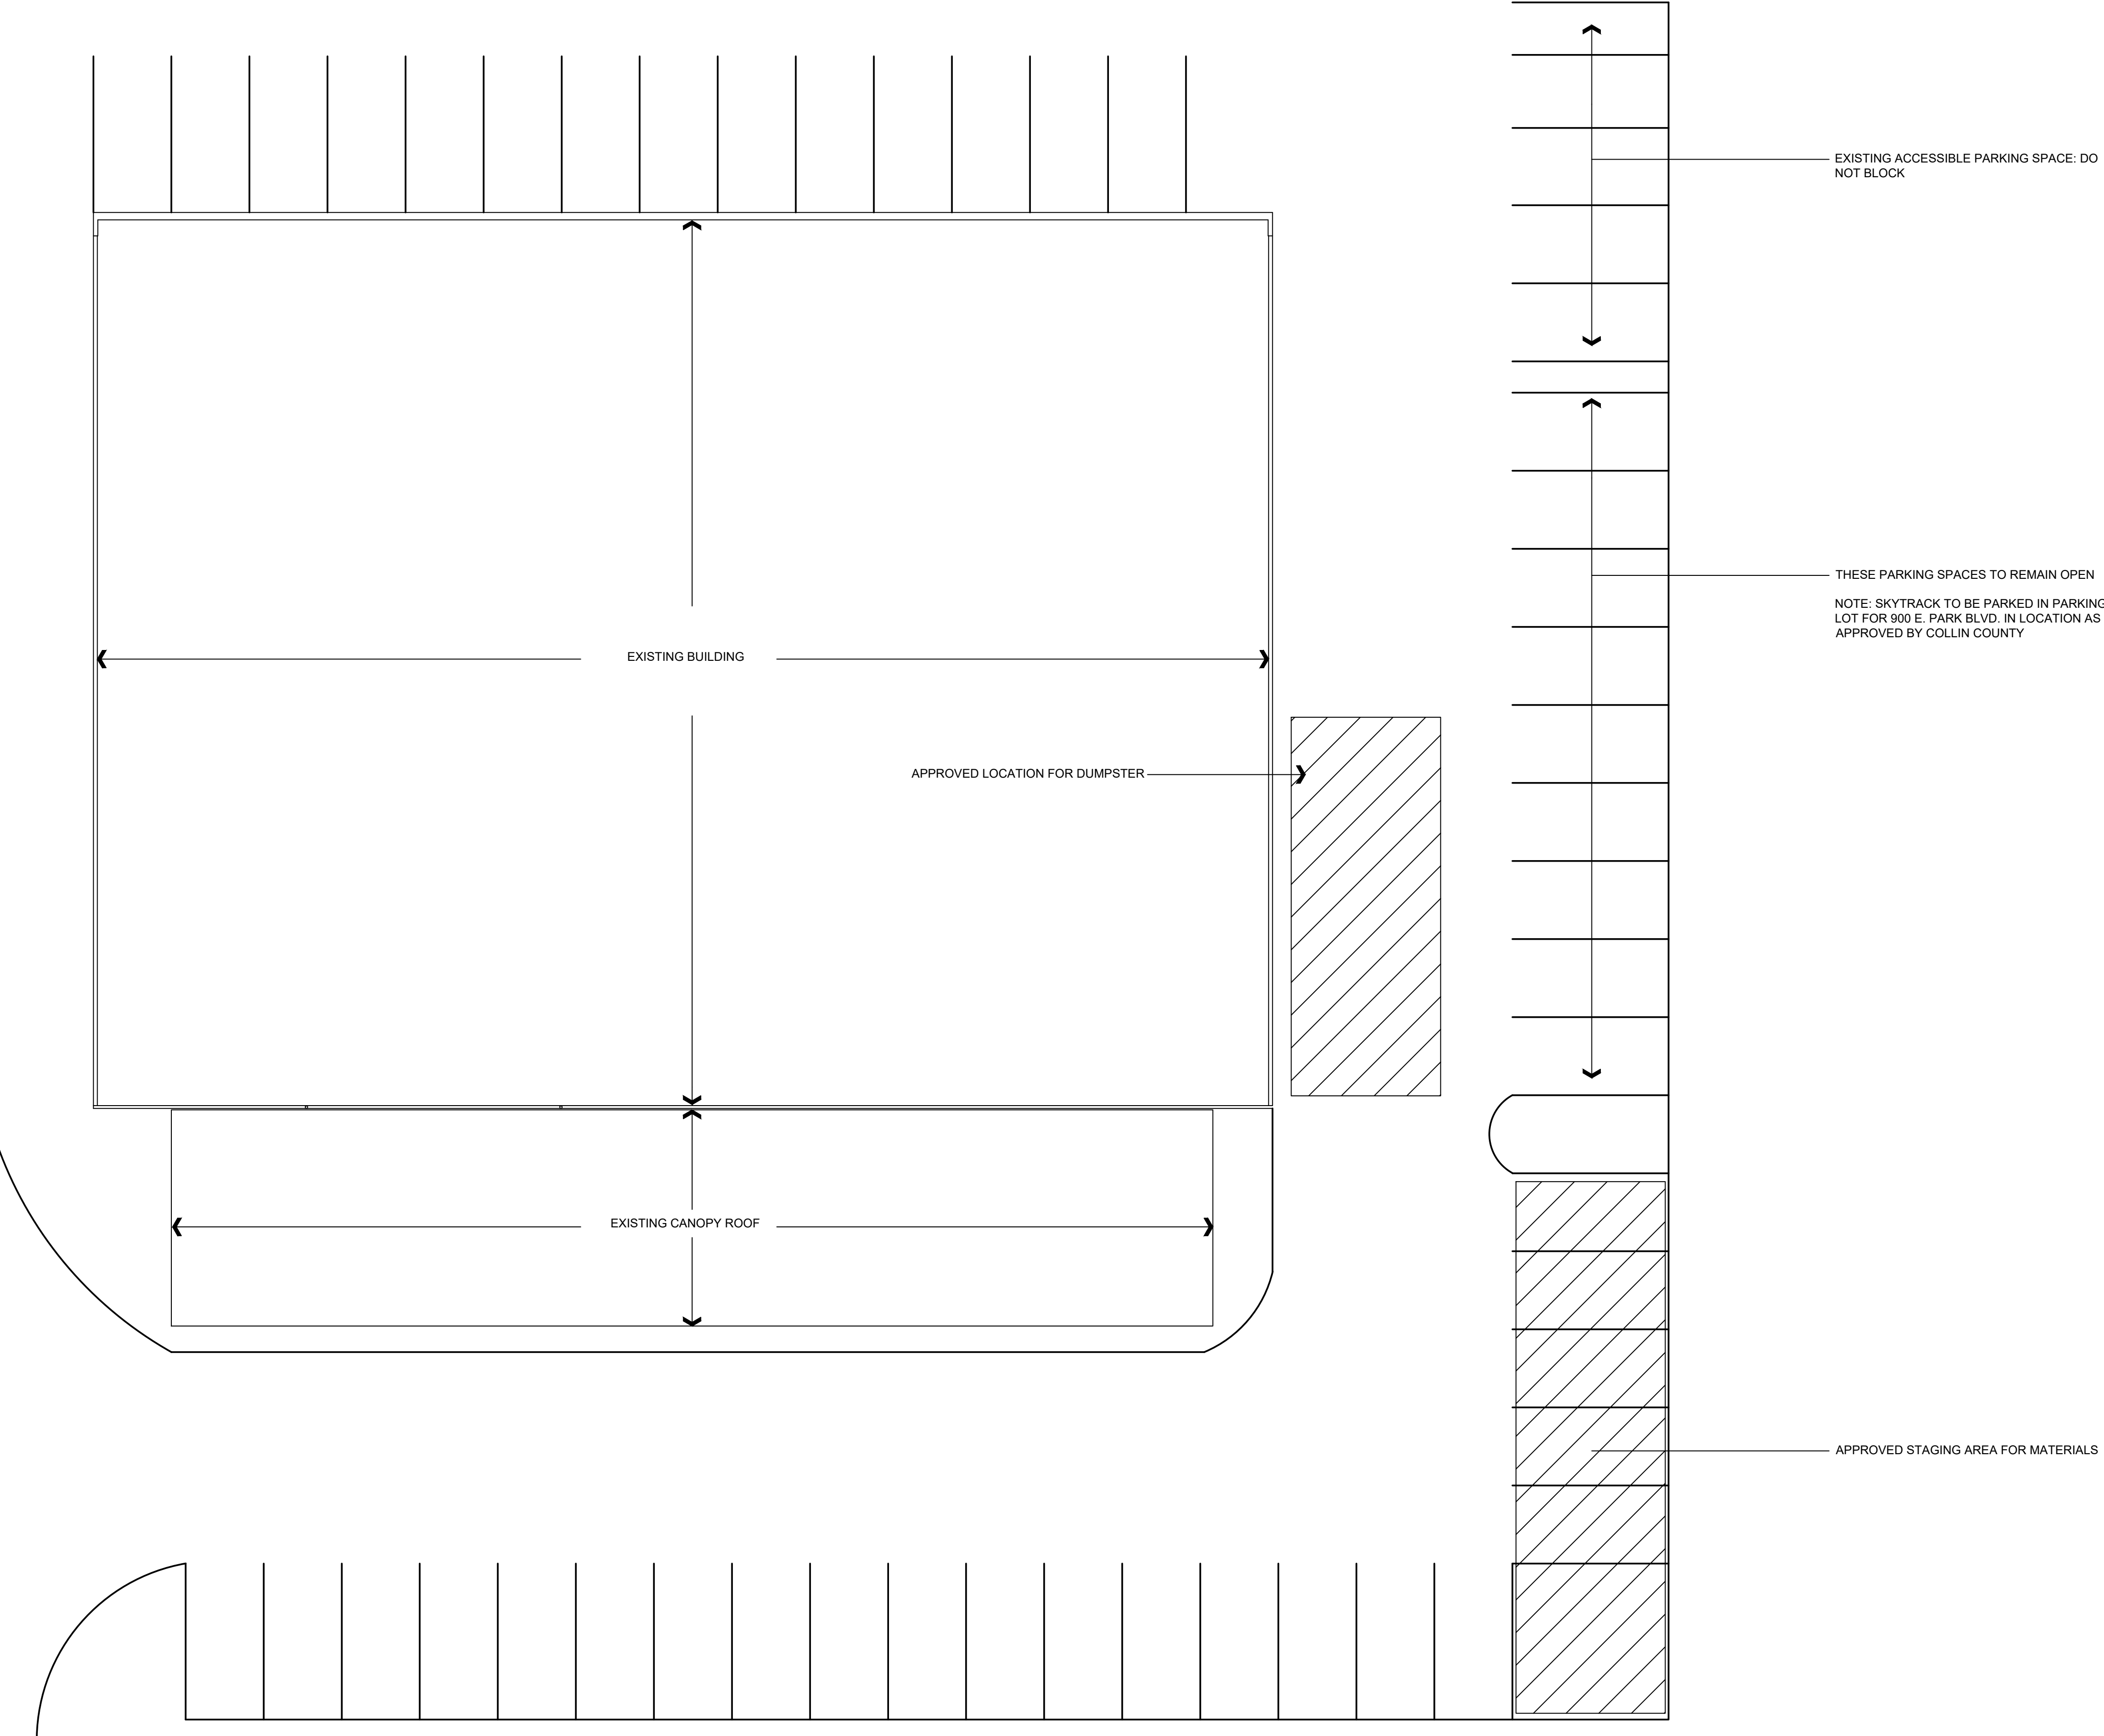

8750 N. Central Expwy.
Suite 725
Dallas, Texas 75231
Voice 214-363-2192
Fax 214-818-9813



Date of Signing 05-22-19

Reroof
Collin County
920 E. Park Blvd
Plano, TX 75074

Drawn By AR
Checked By TB

Revisions

ADDENDUM #1 5.22.19

All drawings and written material appearing herein constitute original and unpublished work of the Architect and may not be used or disclosed without prior written consent of the Architects.
© 1985 DRYTEC Roofing Consultants, Inc.
dba DryTec Roofing Consultants, Inc.

SHEET TITLE

Project Number 74-1804

CADD File

Date 05/22/2019



8750 N. Central Expwy.
Suite 725
Dallas, Texas 75231
Voice 214-363-2192
Fax 214-818-9813



Reroof
Collin County
920 E. Park Blvd
Plano, TX 75074


Drawn By AR
Checked By TB
Revisions

ADDENDUM #1 5.22.19

All drawings and written material appearing herein constitute original and unpublished work of the Architect and may not be used or disclosed without prior written consent of the Architects.
© 1998 DRYTEC Roofing Consultants, Inc.
dba Drytec Roofing Consultants, Inc.

SHEET TITLE

Project Number 74-1804
CADD File
Date 05/22/2019

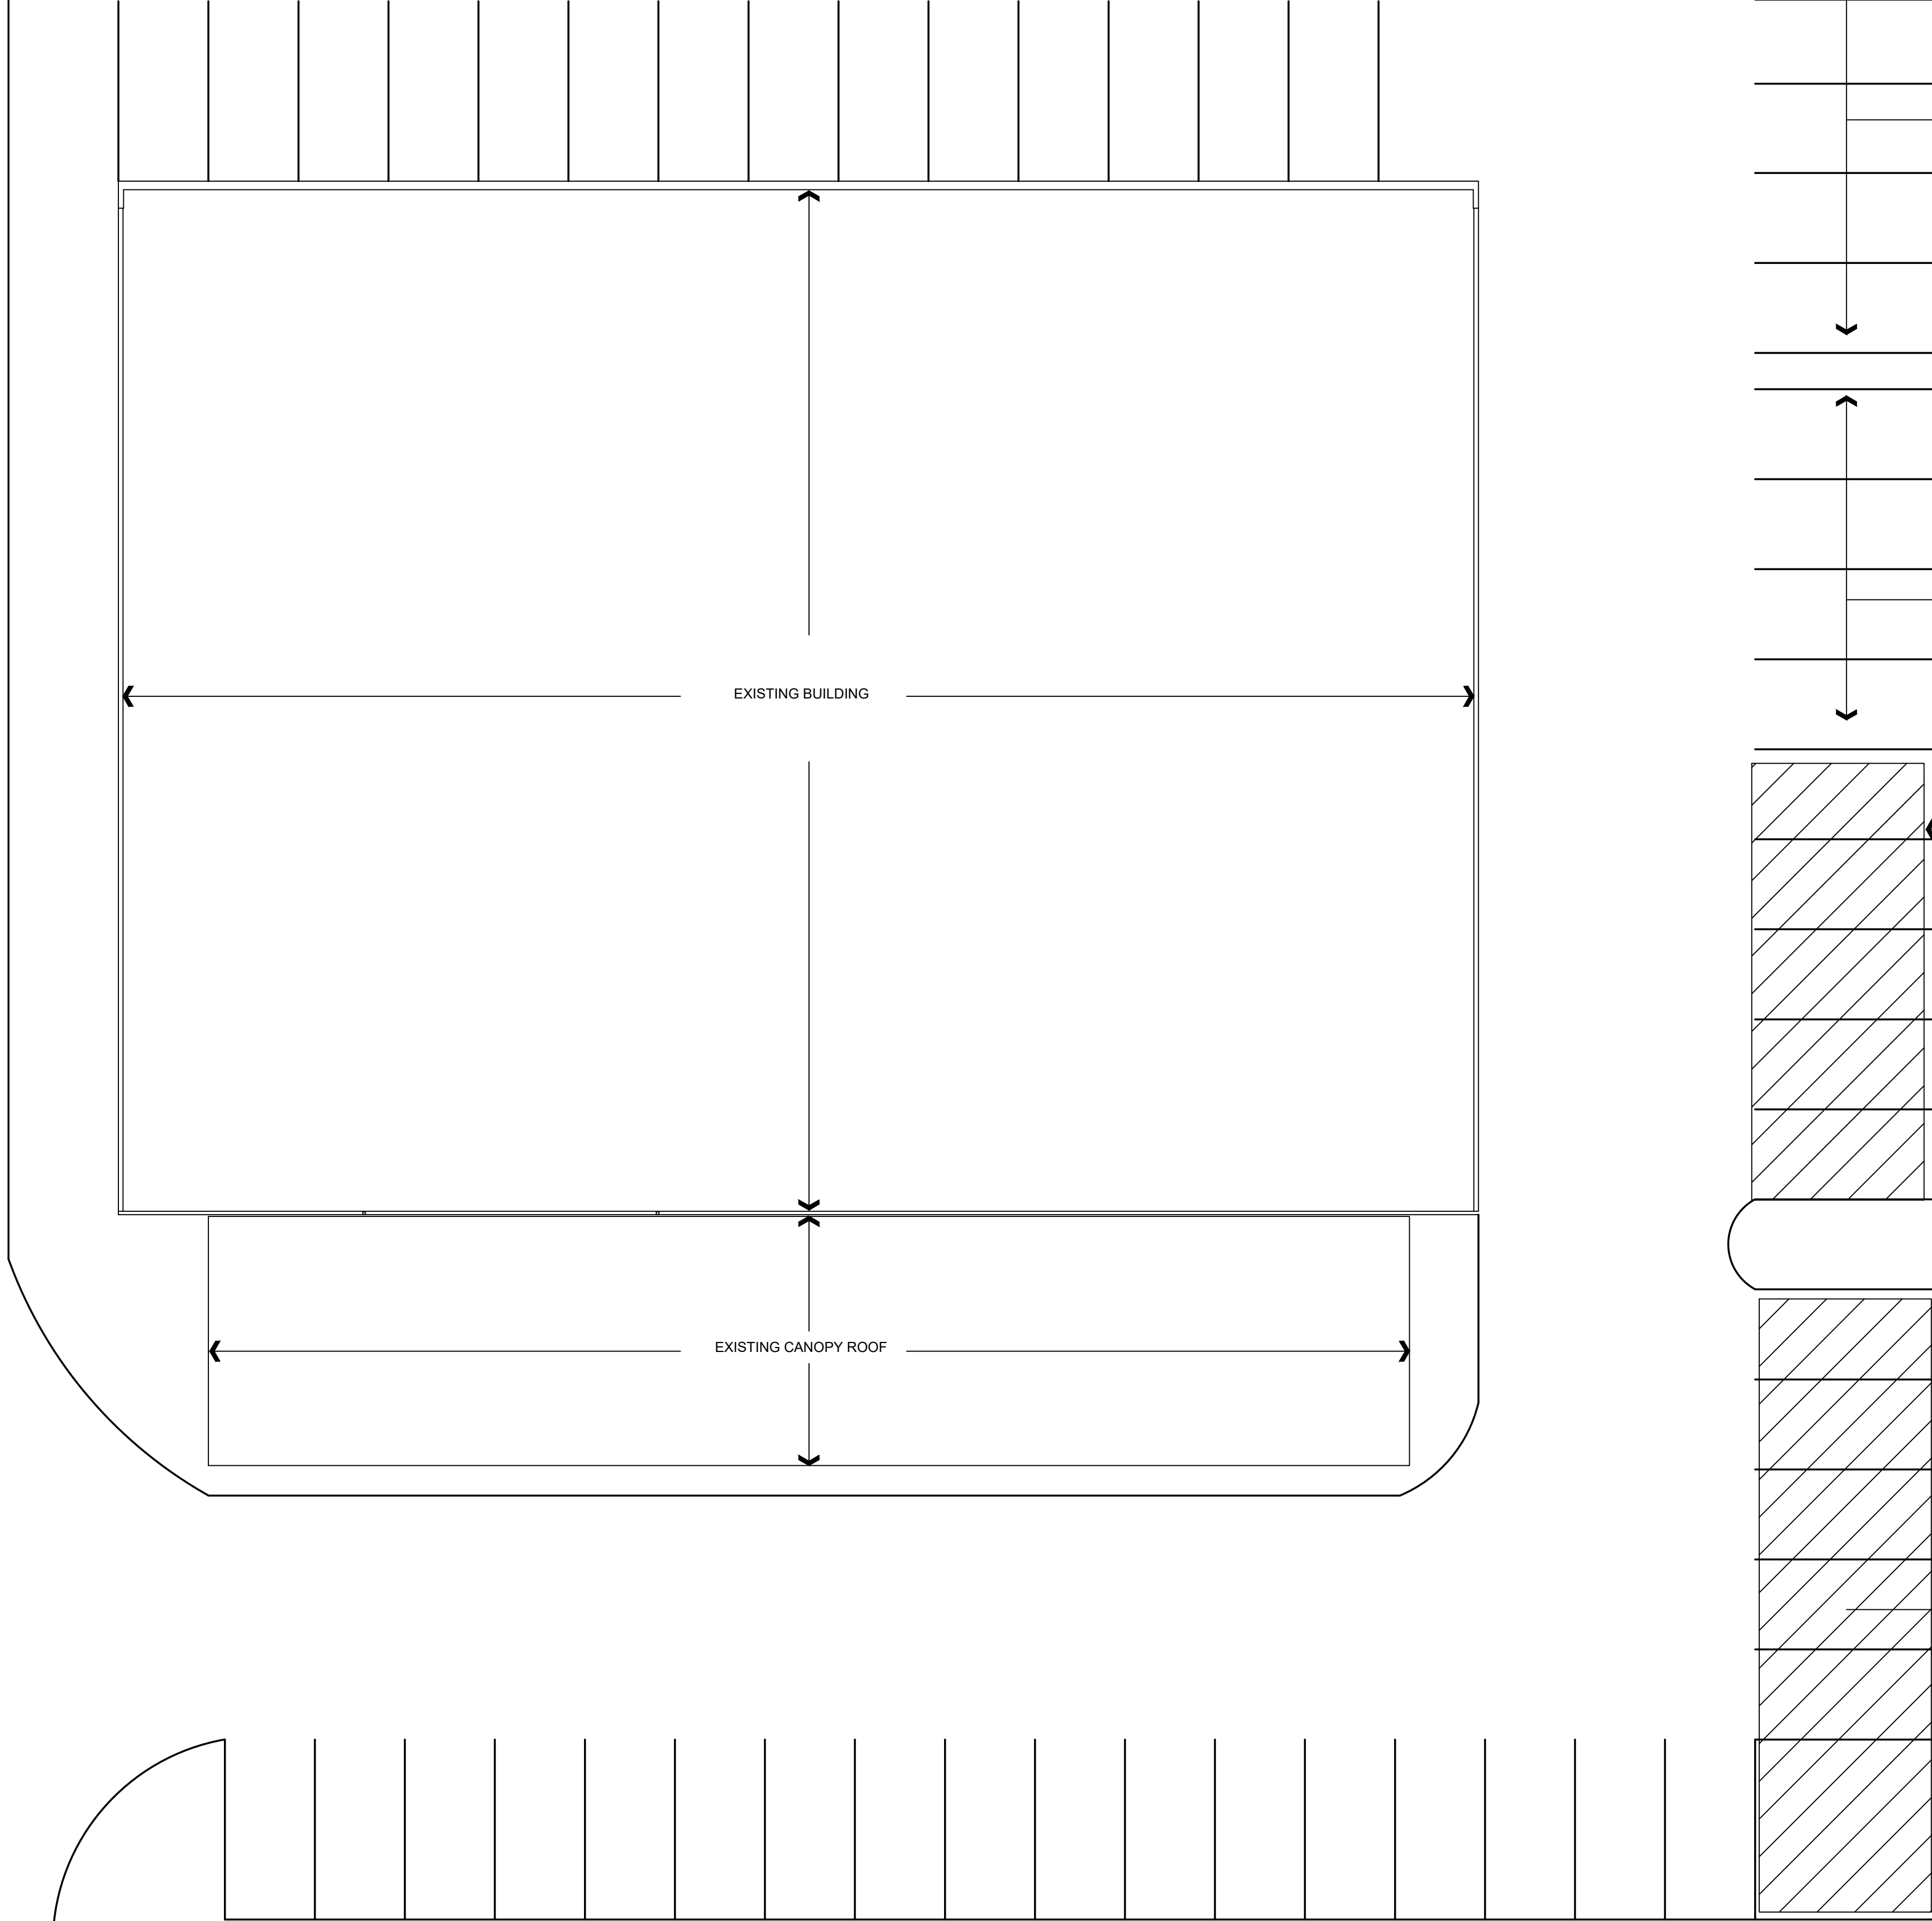

Section 004100-Bid Form Addendum 2



Collin County Purchasing

2019-183 Addendum 2

Construction, Reroof Collin County 920 E. Park Blvd., Plano

Issue Date: 5/8/2019

Questions Deadline: 5/24/2019 03:00 PM (CT)

Response Deadline: 5/30/2019 02:00 PM (CT)

Collin County Purchasing

Contact Information

Contact: JD Griffin, CPPB Buyer II

Address: 2300 Bloomdale Rd.

Ste. 3160

Purchasing

Admin. Building

Ste.3160

McKinney, TX 75071

Phone: (972) 548-4116

Fax: (972) 548-4694

Email: jgriffin@co.collin.tx.us

Event Information

Number: 2019-183 Addendum 2
Title: Construction, Reroof Collin County 920 E. Park Blvd., Plano
Type: Invitation for Bid - Construction
Issue Date: 5/8/2019
Question Deadline: 5/24/2019 03:00 PM (CT)
Response Deadline: 5/30/2019 02:00 PM (CT)
Notes: Please log in to view documents.

Ship To Information

Address: 920 E. Park Blvd.
Plano, TX 75074

Billing Information

Address: 2300 Bloomdale Rd.
Ste. 3100
Auditor
Admin. Building
Ste. 3100
McKinney, TX 75071

Bid Activities

Pre-Bid Conference

5/21/2019 10:00:00 AM (CT)

A PRE-BID CONFERENCE will be held by Collin County at 920 E. Park Blvd., Plano, TX 75074 (meet in lobby) on Tuesday, May 21, 2019 at 10:00 AM in order for bidders to ask questions regarding the proposed work. All prospective bidders are requested to have a representative present. It is the bidder's responsibility to review the site and documents to gain a full understanding of the requirements of the bid.

Intent to Bid

5/24/2019 5:00:00 PM (CT)

Do you intend to submit a bid?

Bid Attachments

Addendum 2_2019-183.doc

Addendum 2

[View Online](#)

Addendum 1_2019-183.doc

Addendum 1

[View Online](#)

LEGAL NOTICE-2019-183.doc

Legal Notice

[Download](#)

920 E. Park Blvd. Reroof Specifications.pdf

Specifications

[View Online](#)

Drawings.pdf

Drawings

[View Online](#)

Pre-Bid Sign-In Sheet_5-21-19.pdf

Pre-Bid Sign-In Sheet

[View Online](#)

004325-Product Substitution Request Form.docx

Section 004325-Product Substitution Request Form

[View Online](#)

Requested Attachments

Bid Bond

(Attachment required)

BID SECURITY: All Bidders must submit, prior to the bid opening time, a Certified Check, Cashier's Check or acceptable Bid Bond payable without recourse to Collin County in the amount of not less than five percent (5%) of the total bid plus alternates as submitted.

- 1. Bid Bond, certified check or Cashier's Check may be mailed or hand delivered to the Office of the Collin County Purchasing Agent, Collin County Administration Building, 2300 Bloomdale Road, Ste 3160, McKinney, TX 75071 and shall be delivered in an envelope, marked plainly on the outside with the Bid Name and Number.
- 2. Bidders submitting a bid via Collin County eBid shall upload a Bid Bond at <https://collincountytx.ionwave.net>

Regardless of delivery method, all Bid Bonds shall be received prior to the bid opening time to be considered.

Failure to submit a copy of bid security prior to bid opening shall be cause for rejection of bid.

The original Bid Bond shall be received in the Collin County Purchasing Department no later than close of business on the third working day after the bid opening. Late receipt of original Bid Bond shall be cause for rejection of bid.

Roofing System Manufacturer Certification

(Attachment required)

Refer to Section 07 52 00, 1.05, A., 1.

HB89-Chapter 2270 Verification

(Attachment required)

W-9

(Attachment required)

Conflict of Interest Questionnaire

Bid Attributes

1	<p>eBid Notice</p> <p>Collin County exclusively uses IonWave Technologies, Inc. (Collin County eBid) for the notification and dissemination of all solicitations. The receipt of solicitations through any other means may result in your receipt of incomplete specifications and/or addendums which could ultimately render your bid/proposal non-compliant. Collin County accepts no responsibility for the receipt and/or notification of solicitations through any other means. Please initial.</p> <hr/> <hr/> <hr/> <p>(Required: Maximum 1000 characters allowed)</p>
---	--

2 Contact Information

List the contact name, email address and phone number of the main person(s) Collin County should contact in reference to this solicitation. Contact(s) shall be duly authorized by the company, corporation, firm, partnership or individual to respond to any questions, clarification, and or offers in response to this solicitation.

(Required: Maximum 4000 characters allowed)

3 Calendar Days Bid

Please state the consecutive calendar days bid from notice to proceed through completion of project.

(Required: Numbers only)

4 Exceptions

Do you take exceptions to the specifications. If so, by separate attachment, please state your exceptions.

☐ Yes ☐ No

(Required: Check only one)

5 Insurance Acknowledgement

I understand that the insurance requirements of this solicitation are required and are included in the submitted pricing. A certificate of insurance shall be submitted to the Purchasing department if I am awarded all or a portion of the resulting contract. Please initial.

(Required: Maximum 1000 characters allowed)

6 Subcontractors

State the business name of all subcontractors and the type of work they will be performing under this contract. If you are fully qualified to self-perform the entire contract, please respond with "Not Applicable-Self Perform".

(Required: Maximum 4000 characters allowed)

7 Reference No. 1

List a company or governmental agency where these same/like products /services, as stated herein, have been provided. Texas references preferred. Include the following: Company/Entity, Contact, Address, City/State/Zip, Phone, and E-Mail.

(Required: Maximum 4000 characters allowed)

8 Reference No. 2

List a company or governmental agency where these same/like products /services, as stated herein, have been provided. Texas references preferred. Include the following: Company/Entity, Contact, Address, City/State/Zip, Phone, and E-Mail.

(Required: Maximum 4000 characters allowed)

9 Reference No. 3

List a company or governmental agency where these same/like products /services, as stated herein, have been provided. Texas references preferred. Include the following: Company/Entity, Contact, Address, City/State/Zip, Phone, and E-Mail.

(Required: Maximum 4000 characters allowed)

10 Preferential Treatment

The County of Collin, as a governmental agency of the State of Texas, may not award a contract to a nonresident bidder unless the nonresident's bid is lower than the lowest bid submitted by a responsible Texas resident bidder by the same amount that a Texas resident bidder would be required to underbid a nonresident bidder to obtain a comparable contract in the state in which the nonresident's principal place of business is located (Government Code, Title 10, V.T.C.A., Chapter 2252, Subchapter A). 1. Is your principal place of business in the State of Texas? 2. If your principal place of business is not in Texas, in which State is your principal place of business? 3. If your principal place of business is not in Texas, does your state favor resident bidders (bidders in your state) by some dollar increment or percentage? 4. If your state favors resident bidders, state by what dollar amount or percentage.

(Required: Maximum 4000 characters allowed)

11 Debarment Certification

I certify that neither my company nor an owner or principal of my company has been debarred, suspended or otherwise made ineligible for participation in Federal Assistance programs under Executive Order 12549, "Debarment and Suspension," as described in the Federal Register and Rules and Regulations. Please initial.

(Required: Maximum 1000 characters allowed)

12 Immigration and Reform Act

I declare and affirm that my company is in compliance with the Immigration and Reform Act of 1986 and all employees are legally eligible to work in the United States of America. I further understand and acknowledge that any non-compliance with the Immigration and Reform Act of 1986 at any time during the term of this contract will render the contract voidable by Collin County. Please initial.

(Required: Maximum 1000 characters allowed)

13 Disclosure of Certain Relationships

Chapter 176 of the Texas Local Government Code requires that any vendor considering doing business with a local government entity disclose the vendor's affiliation or business relationship that might cause a conflict of interest with a local government entity. Subchapter 6 of the code requires a vendor to file a conflict of interest questionnaire (CIQ) if a conflict exists. By law this questionnaire must be filed with the records administrator of Collin County no later than the 7th business day after the date the vendor becomes aware of an event that requires the statement to be filed. A vendor commits an offense if the vendor knowingly violates the code. An offense under this section is a misdemeanor. By submitting a response to this request, the vendor represents that it is in compliance with the requirements of Chapter 176 of the Texas Local Government Code. Please send completed forms to the Collin County County Clerk's Office located at 2300 Bloomdale Rd., Suite 2104, McKinney, TX 75071. Please initial.

(Required: Maximum 1000 characters allowed)

1
4**Anti-Collusion Statement**

Bidder certifies that its Bid/Proposal is made without prior understanding, agreement, or connection with any corporation, firm, or person submitting a Bid/Proposal for the same materials, services, supplies, or equipment and is in all respects fair and without collusion or fraud. No premiums, rebates or gratuities permitted; either with, prior to, or after any delivery of material or provision of services. Any such violation may result in Agreement cancellation, return of materials or discontinuation of services and the possible removal from bidders list. Please initial.

(Required: Maximum 1000 characters allowed)

1
5**Disclosure of Interested Parties**

Section 2252.908 of the Texas Government Code requires a business entity entering into certain contracts with a governmental entity to file with the governmental entity a disclosure of interested parties at the time the business entity submits the signed contract to the governmental entity. Section 2252.908 requires the disclosure form (Form 1295) to be signed by the authorized agent of the contracting business entity, acknowledging that the disclosure is made under oath and under penalty of perjury. Section 2252.908 applies only to a contract that requires an action or vote by the governing body of the governmental entity before the contract may be signed or has a value of at least \$1 million. Section 2252.908 provides definitions of certain terms occurring in the section. Section 2252.908 applies only to a contract entered into on or after January 1, 2016. Please initial.

(Required: Maximum 1000 characters allowed)

1
6**Notification Survey**

In order to better serve our offerors, the Collin County Purchasing Department is conducting the following survey. We appreciate your time and effort expended to submit your bid. Should you have any questions or require more information please call (972) 548-4165. How did you receive notice of this request?

- ☐ Plano Star Courier ☐ Plan Room ☐ Collin County eBid Notification ☐ Collin County Website
☐ Other

(Required: Check only one)

1
7**Bonding Requirement Acknowledgement**

I understand that the bonding requirements of this solicitation are required and are included in the submitted pricing. A bond certificate (payment, performance, and/or maintenance) as stated in the specification document shall be submitted to the Purchasing department if I am awarded all or a portion of the resulting contract. Please initial.

(Required: Maximum 1000 characters allowed)

1
8**Bid Bond Acknowledgement**

I understand that accompanying this bid, is a certified check, cashier's check or Bid Bond in the amount of five percent (5%) of the total amount bid. Bidders submitting a bid via Collin County eBid shall upload a Bid Bond at <https://collincountytx.ionwave.net>. Regardless of delivery method, all Bid Bonds shall be received prior to the bid opening time to be considered.

I understand that the original Bid Bond shall be received in the Collin County Purchasing Department no later than close of business on the third working day after the bid opening. **Late receipt of original Bid Bond shall be cause for rejection of bid.** Please initial.

(Required: Maximum 4000 characters allowed)

1
9**Construction Acknowledgement**

Bidder, declares that the only person or parties interested in this bid are those principals named herein, that his/her bid is made without collusion with any other person, firm or corporation, that he/she has carefully examined the Contract Documents including the Advertisement for Bids, Instruction to Bidders, Construction Agreement, Specifications and the Drawings, therein referred to and has carefully examined the locations, conditions and classes of materials for the proposed work, and agrees that he/she will provide all the necessary labor, machinery, tools, equipment, apparatus and other items incidental to construction and will do all the work and furnish all the materials called for in the Contract Documents in the manner prescribed therein. Bidder hereby declares that he/she has visited the site of the Work and has carefully examined the Contract Documents pertaining to the Work covered by the above Bid, and he/she further agrees to commence work within ten (10) consecutive calendar days after date of written Notice to Proceed and to substantially complete the work on which he/she has bid within the number of days specified subject to such extensions of time allowed by Specifications. Bidder certifies that the bid prices contained in this bid have been carefully checked and are submitted as correct and final. The prices have been shown in words and figures for each item listed in this bid and it is understood that in the event of a discrepancy, the words shall govern. Please initial.

(Required: Maximum 1000 characters allowed)

2
0**Addendum No. 1 Acknowledgement**

Please initial to verify your receipt of the addendum.

(Required: Maximum 1000 characters allowed)

2
1**Addendum No. 2 Acknowledgement**

Please initial to verify your receipt of the addendum.

(Required: Maximum 1000 characters allowed)

Bid Lines

1

Base Bid Grand Total*(Response required)*Quantity: 1 UOM: lump sum

Price: \$

Total: \$

Supplier Notes: _____

- ☐ No bid
- ☐ Alternate specification
(Attach separate sheet)
- ☐ Additional notes
(Attach separate sheet)

Item Attributes**1. Base Bid Grand Total- Written in Words**

The contract award will be based on the total bid price.

*(Required: Maximum 4000 characters allowed)***2. Total Material Cost Incorporated in Project**

\$

*(Required: Numbers only)***3. Total Material Cost Incorporated in Project- Written in Words**

*(Required: Maximum 4000 characters allowed)***4. Total Labor Cost Incorporated in Project**

\$

*(Required: Numbers only)***5. Total Labor Cost Incorporated in Project- Written in Words**

*(Required: Maximum 4000 characters allowed)***6. State Unit Price (Per Square Foot) for replacement of existing 1/2" thick Loadmaster Duraflex Roof Board.**

Refer to Section 01 27 00, 1.03, A.

\$

(Required: Numbers only)

7. State Unit Price (Per Square Foot) for renovating existing metal decking.

Refer to Section 01 27 00, 1.03, B.

\$

(Required: Numbers only)

8. State Unit Price (Per Square Foot) for replacing existing metal decking.

Refer to Section 01 27 00, 1.03, C.

\$

(Required: Numbers only)

9. State Unit Price (Per Square Foot) for adding base ply to areas that pond water.

Refer to Section 01 27 00, 1.03, D.

\$

(Required: Numbers only)

10. State Unit Price (Per Lineal Foot) for replacing deteriorated 2 x 4 wood nailer including all fastening.

Refer to Section 01 27 00, 1.03, E., 1.

\$

(Required: Numbers only)

11. State Unit Price (Per Lineal Foot) for replacing deteriorated 2 x 6 wood nailer including all fastening.

Refer to Section 01 27 00, 1.03, E., 2.

\$

(Required: Numbers only)

12. State Unit Price (Per Lineal Foot) for replacing deteriorated 2 x 8 wood nailer including all fastening.

Refer to Section 01 27 00, 1.03, E., 3.

\$

(Required: Numbers only)

13. State Unit Price (Per Lineal Foot) for replacing deteriorated 2 x 10 wood nailer including all fastening.

Refer to Section 01 27 00, 1.03, E., 4.

\$

(Required: Numbers only)

Supplier Information

Company Name:

Contact Name:

Address:

Phone:

Fax:

Email:

Supplier Notes

The undersigned hereby certifies the foregoing bid submitted by the company listed below hereinafter called "bidder" is the duly authorized agent of said company and the person signing said bid has been duly authorized to execute same. Bidder affirms that they are duly authorized to execute this contract; this company; corporation, firm, partnership or individual has not prepared this bid in collusion with any other bidder or other person or persons engaged in the same line of business; and that the contents of this bid as to prices, terms and conditions of said bid have not been communicated by the undersigned nor by any employee or agent to any other person engaged in this type of business prior to the official opening of this bid.

Print Name

Signature