



COLLIN COUNTY

Office of the Purchasing Agent
2300 Bloomdale Road
Suite 3160
McKinney, Texas 75071
www.collincountytx.gov

COLLIN COUNTY, TEXAS

ADDENDUM No. One (1)

IFB No. 2019-161

INVITATION FOR BID

FOR

CONSTRUCTION, COLLIN COUNTY PUBLIC WORKS HVAC REPLACEMENT

DATE: AUGUST 23, 2019

NOTICE TO ALL PROSPECTIVE BIDDERS:

PLEASE MAKE THE FOLLOWING CHANGES TO THE INVITATION FOR BID:

ADD DOCUMENT: PRE-BID SIGN IN SHEET

DELETE DOCUMENT: DRAWING M3.1A

REPLACE WITH: DRAWING M3.1A ADDENDUM 1 (CHANGES ARE CLOUDED)

DELETE DOCUMENT: DRAWING M3.2A

REPLACE WITH: DRAWING M3.2A ADDENDUM 1 (CHANGES ARE CLOUDED)

DELETE DOCUMENT: DRAWING M4.1

REPLACE WITH: DRAWING M4.1 ADDENDUM 1 (CHANGES ARE CLOUDED)

DELETE DOCUMENT: DRAWING MP0.1

REPLACE WITH: DRAWING MP0.1 ADDENDUM 1 (CHANGES ARE CLOUDED)

ADD ATTRIBUTE: #20-ADDENDUM No. 1 ACKNOWLEDGEMENT

DELETE DOCUMENT: SECTION 004100-BID FORM

REPLACE WITH: SECTION 004100-BID FORM ADDENDUM 1

ADD TRANE AND YORK AS APPROVED EQUIPMENT MANUFACTURERS-APPROVED AS NOTED

ALL OTHER TERMS AND CONDITIONS OF THE BID AND SPECIFICATIONS REMAIN THE SAME.

SINCERELY,
MICHALYN RAINS, CPPO, CPPB
PURCHASING AGENT

JDG



IFB# 2019-161 PRE-BID SIGN-IN SHEET

Project:	Construction, Collin County Public Works HVAC Replacement	Meeting Date:	August 21, 2019
Facilitator:	J. D. Griffin	Place/Room:	Public Works Conference Room

Name	Company	Phone	E-Mail
Richard Martin	RLP		
JOHN EMERSHAW	CENTENNIAL CONTRACTORS	682.347.4082	JEEMERSHAW@CCE-INC.COM
CHRIS MANSUR	Expert Services LLC	214 412 8540	cmansur@theexpertservice.com
Richard Gamio	Excell Elect.	214 475-1610	richard@excell-electrical.com
KEVIN FREUDIGER	ABM	469-363-3902	kevinf@dfwelectricgroup.com
Goe Alan's	ABM	817-917-6227	joe.alan@s@abm.com
Jim Nix	ABM	832 364 3965	jim.nix@abm.com
Chris Temple	Denali CS	214-122-6729	Chris.Temple@denalics.com
JACK ACQUAYE-NORTEY	ACIS	469-352-4890	JACK.ANORTEY@ACISINC.COM
DON HOOVER	OMI/DECKER MECHANICAL	469.446.6153	dhooover@deckermechanical.com
Emily Burch	JCI	832.585.4282	emily.burch@jci.com
Sheri Jenicek	JCI	469.461.1131	Sheri.denise.jenicek@jci.com



IFB# 2019-161 PRE-BID SIGN-IN SHEET

Project: Construction, Collin County Public Works HVAC Replacement

Meeting Date: August 21, 2019

Facilitator: J. D. Griffin

Place/Room: Public Works Conference Room

Name	Company	Phone	E-Mail
Scott Hastings	Berger Eng	214-794-8270	shastings@berger-engr.com
DAVID BRASCELL	ASSURED MECH. SOLUTIONS	214-578-3853	dauidamstech@gmail.com
Heagan Blanton	Concord Commercial Serv.	972-557-8787	rblanton@ccsincitx.com
Hunter Alley	Purchasing - CC		
Megan Mason	CC Purchasing		
JAKE Joplin	Bill Joplin's HVAC	972-569-8339	JJoplin@Joplin.net
Michael Sloan	Bill Joplin's HVAC	214-501-7925	MSloan@Joplin.net
Corey Shearer	MD-ENGINEERING	951-537-8245	CShearer@MD-ENG.com
Kal Hamdan	Fast General Contracting	817-713-4943	Kal@Fastec.com
Alisa Sakal	Fast General Contracting	817-713-4943	alisa@fastec.com
David Dooley	Collin County	903-421-2561	ddooley@cc.collin.tx.us
Bill Barker	CC	972-547-5340	bbarker@cc.collin.tx.us
J.D. Griffin	Collin County		

GENERAL NOTES

- SEE PLAN SHEET MP0.0 FOR NOTES, SYMBOLS, AND ABBREVIATIONS. REFER TO SPECIFICATIONS FOR ADDITIONAL PROJECT REQUIREMENTS.
- REFER TO DIVISION 23 BOOK SPECIFICATIONS FOR HVAC SPECIFICATIONS.
- SIZE REFRIGERANT LINES PER MANUFACTURERS RECOMMENDATIONS.


NOTES BY SYMBOL "○"

- CONNECT REPLACEMENT AIR HANDLING UNIT WITH EXISTING DUCTWORK, CONDENSATE DRAIN, REFRIGERANT PIPING, CONTROL WIRING, AND GAS PIPING. REFER TO DETAILS.
- EXISTING ROOF HATCH.
- DEMO EXISTING B-VENT AND PROVIDE NEW CONCENTRIC VENT THROUGH EXISTING VENT ROOF OPENING. PROVIDE NEW STORM COLLAR FOR PVC AND SEAL.

REPLACEMENT CEILING TILES SHALL BE PROVIDED WHERE EXISTING TILES ARE DAMAGED. CONTRACTORS SHALL INCLUDE IN THEIR BID THE PURCHASE OF ONE BOX OF CEILING TILES - ARMSTRONG 755B. ALL LEFT OVER TILES FROM BOX SHALL BE TURNED OVER TO COLLIN COUNTY.



01 FIRST FLOOR PLAN - MAIN BUILDING - HVAC PIPING
SCALE: 1/8"=1'-0"

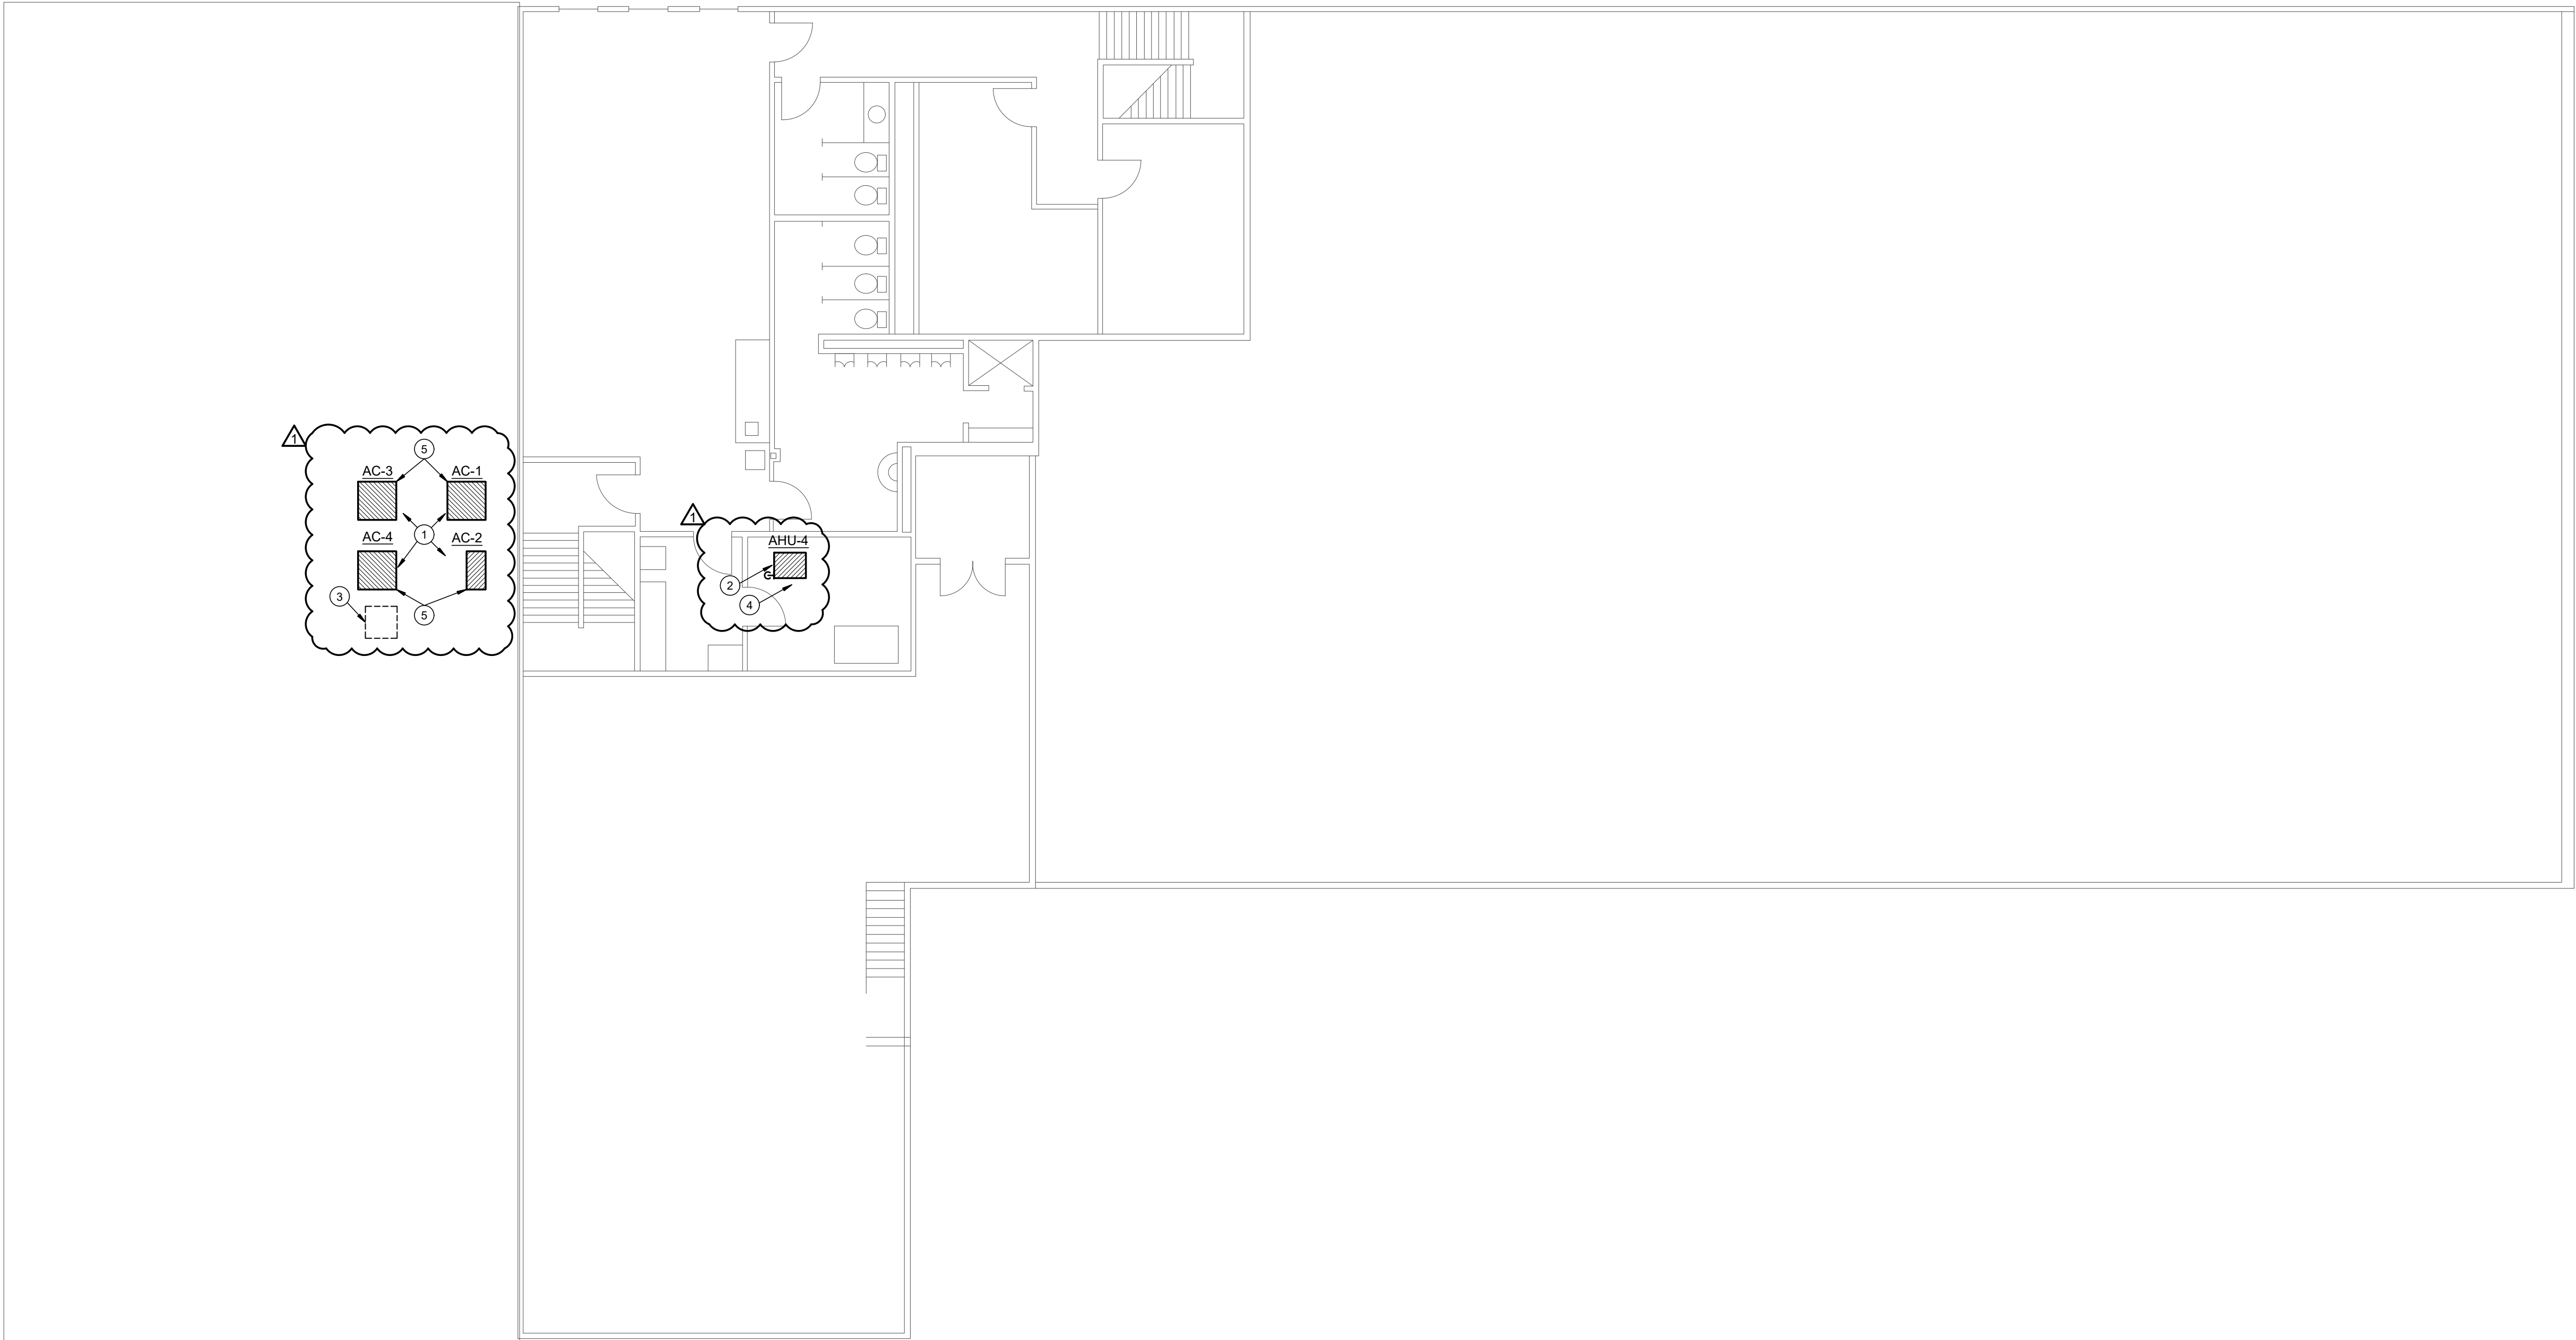

01 SECOND FLOOR AND ROOF PLAN - MAIN BUILDING - HVAC PIPING

SCALE: 1/8"=1'-0"

GENERAL NOTES

- SEE PLAN SHEET MP0.0 FOR NOTES, SYMBOLS, AND ABBREVIATIONS. REFER TO SPECIFICATIONS FOR ADDITIONAL PROJECT REQUIREMENTS.
- REFER TO DIVISION 23 BOOK SPECIFICATIONS FOR HVAC SPECIFICATIONS.
- SIZE REFRIGERANT LINES PER MANUFACTURERS RECOMMENDATIONS.

NOTES BY SYMBOL "○"

- LOCATE REPLACEMENT CONDENSING UNITS ON EXISTING ROOF CURB. VERIFY FULLY INSULATED DX LINES AND PROVIDE 2 COATS OF UV RESISTIVE PAINT ON EXTERIOR PIPE INSULATION.
- CONNECT REPLACEMENT AIR HANDLING UNIT WITH EXISTING DUCTWORK, CONDENSATE DRAIN, REFRIGERANT PIPING, CONTROL WIRING, AND GAS PIPING. REFER TO DETAILS.
- EXISTING ROOF HATCH.
- DEMO EXISTING B-VENT AND PROVIDE NEW CONCENTRIC VENT THROUGH EXISTING VENT ROOF OPENING. PROVIDE NEW STORM COLLAR FOR PVC AND SEAL.
- REPLACE ALL EXTERIOR REFRIGERATION PIPE INSULATION WITH 1" ARMA-FLEX AND COVER WITH ALUMINUM WRAP AS NOTED IN 23 07 00.

REPLACEMENT CEILING TILES SHALL BE PROVIDED WHERE EXISTING TILES ARE DAMAGED. CONTRACTORS SHALL INCLUDE IN THEIR BID THE PURCHASE OF ONE BOX OF CEILING TILES - ARMSTRONG 7555. ALL LEFT OVER TILES FROM BOX SHALL BE TURNED OVER TO COLLIN COUNTY.

Texas Registered Firm No. F-7489
1255 West 15th Street, Suite 300
Irving, TX 76039
Phone: 972.469.4670
Fax: 972.469.4671
Email: mjsmith@mdeng.com
Project Number: 191116



Collin County Public Works HVAC Replacement
700 WILMETH ROAD
MCKINNEY, TEXAS 75069



Revisions:	DATE	DESCRIPTION
	08.22.19	ADDENDUM 1




SECOND FLOOR
AND ROOF PLAN
MAIN BUILDING
HVAC PIPING

Project No.
191116


Sheet No.
M3.2A

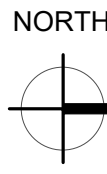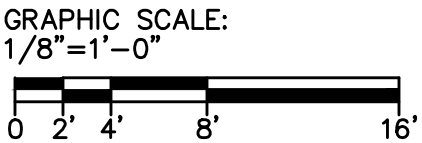

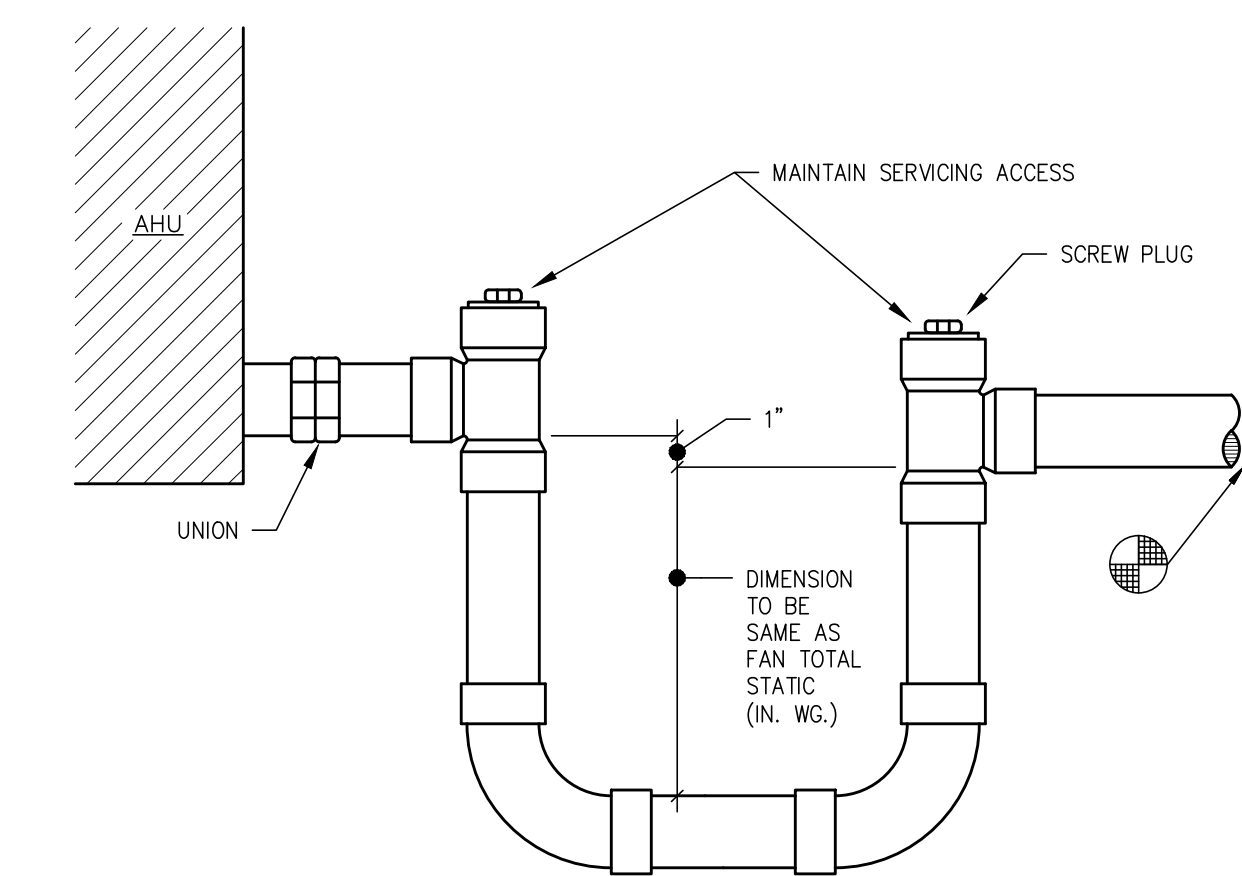


01 CONDENSATE DRAIN

SCALE:
NTS

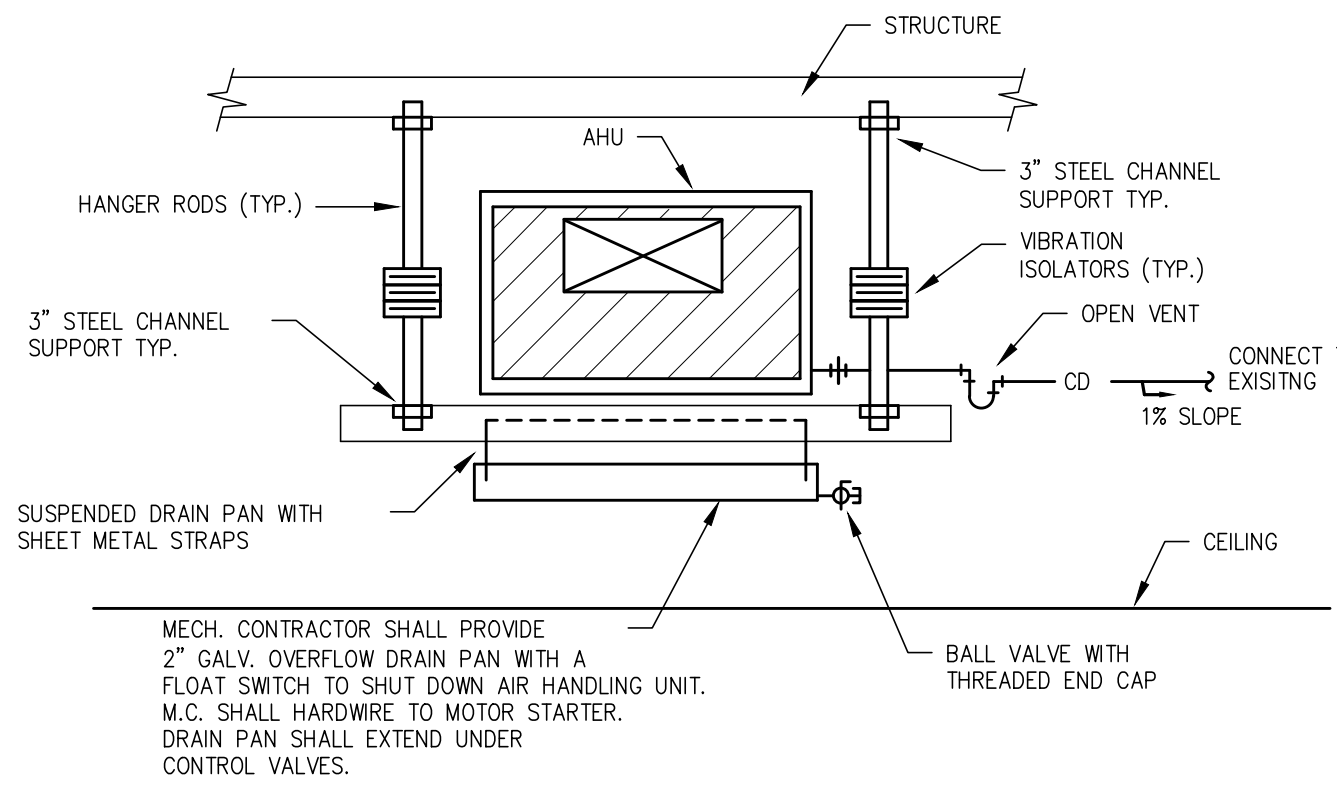

02 FCU SUPPORT

SCALE:
NTS

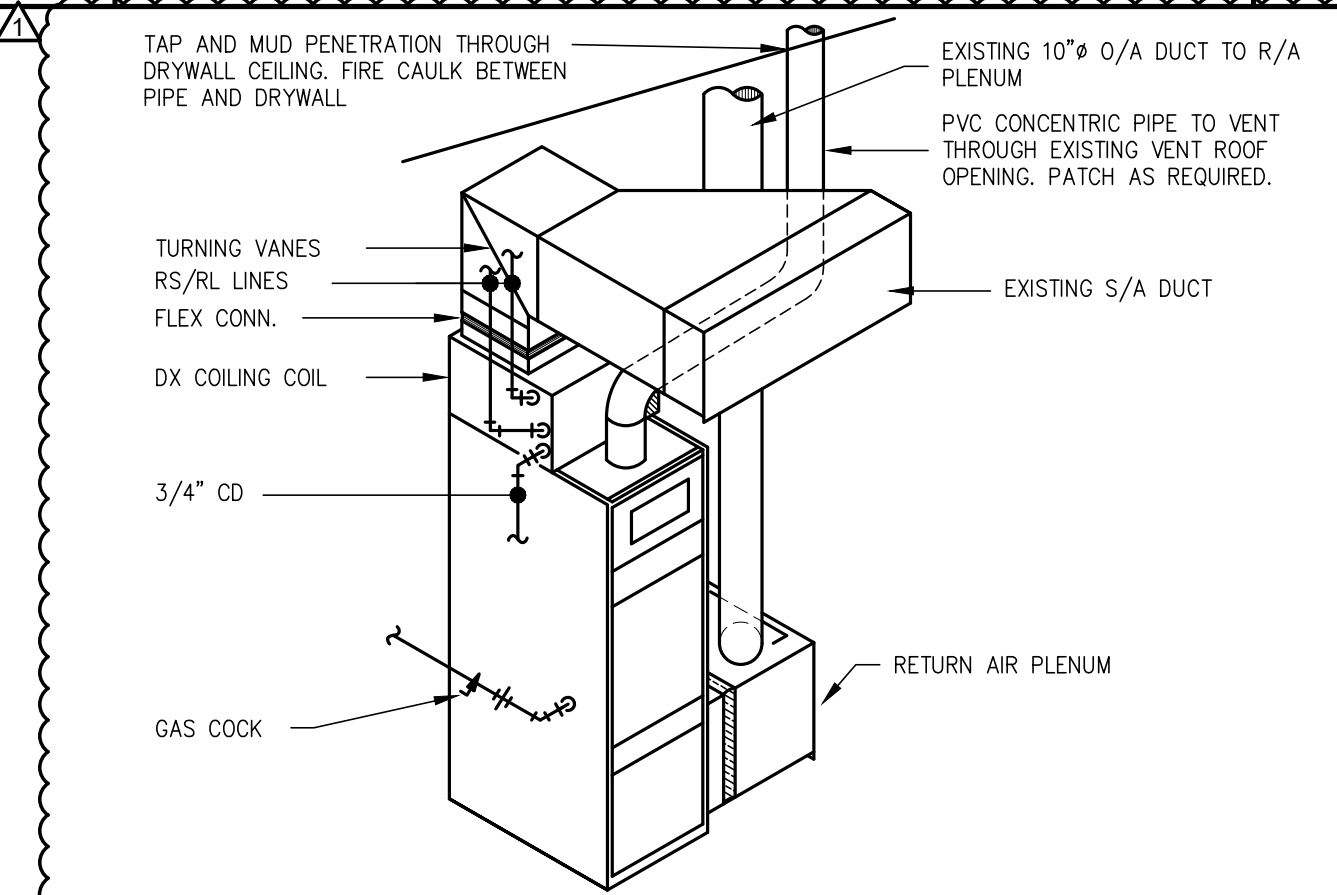

03 FORCED AIR FURNACE

SCALE:
NTS

Collin County Public Works HVAC Replacement
700 WILMETH ROAD
MCKINNEY, TEXAS 75069

Revisions:
DATE DESCRIPTION
08.22.19 ADDENDUM 1

STATE OF TEXAS
MICHAEL JOSEPH SMITH
87333
LICENSED PROFESSIONAL ENGINEER
DATE: 24, APRIL, 2019

MECHANICAL
DETAILS

Project No.
191116

Sheet No.
M4.1

AIR HANDLING UNIT																					
DESIG.	ORIENTATION	NOM. TONS	SUPPLY FAN DATA				COOLING COIL DATA			HEATING COIL DATA				ELECTRICAL			MFG.	COIL MODEL NUMBER	FURNACE MODEL NUMBER	OP. WEIGHT (LBS.)	REMARKS
			CFM	O/A	E.S.P.(IN)	EAT @AHRI	TOTAL MBH	SENS MBH	FUEL	KW	INPU(MBH)	OUTPUT (MBH)	V / PH	MCA	MOCP						
AHU-1	VERTICAL	5	2000	275	0.5	80.0 / 67.0	54.3	42.1	NAT. GAS	-	110	90	115/1	13.4	20	CARRIER	CAPMP6121ALA	59SP2A100E21-20	-	1,2,3,4,6	
AHU-2	VERTICAL	5	2000	275	0.5	80.0 / 67.0	55.1	43.9	NAT. GAS	-	100	93	115/1	9.6	15	CARRIER	CAPMP6121ALA	59SP2A100E21-20	-	1,2,3,4,6	
AHU-3	VERTICAL	5	2000	275	0.5	80.0 / 67.0	55.1	43.9	NAT. GAS	-	100	93	115/1	9.6	15	CARRIER	CAPMP6121ALA	59SP2A100E21-20	-	1,2,3,4,6	
AHU-4	VERTICAL	5	2000	275	0.5	80.0 / 67.0	55.1	43.9	NAT. GAS	-	100	93	115/1	9.6	15	CARRIER	CAPMP6121ALA	59SP2A100E21-20	-	1,2,3,4,6	
AHU-5	HORIZONTAL	5	2000	-	0.5	80.0 / 67.0	54.3	42.1	ELEC.	10	-	-	208/1	53.8	60	CARRIER	FV4CNB006L00	KFCEH0901N10	210	1,2,3,4,5	
AHU-6	HORIZONTAL	5	2000	-	0.5	80.0 / 67.0	54.3	42.1	ELEC.	10	-	-	208/1	53.8	60	CARRIER	FV4CNB006L00	KFCEH0901N10	210	1,2,3,4,5	
AHU-7	HORIZONTAL	5	2000	105	0.5	80.0 / 67.0	54.3	42.1	ELEC.	10	-	-	208/1	53.8	60	CARRIER	FV4CNB006L00	KFCEH0901N10	210	1,2,3,4	
AHU-8	HORIZONTAL	5	2000	-	0.5	80.0 / 67.0	54.6	43.5	ELEC.	10	-	-	208/1	53.8	60	CARRIER	FV4CNB006L00	KFCEH0901N10	210	1,2,3,4,5	

EQUIPMENT SHALL BE COMPATIBLE WITH EXISTING CARRIER CONTROLS.
SUBSTITUTIONS MUST BE PRE-APPROVED BY COLLIN COUNTY TO BE INCLUDED IN THE BID.

NOTES:

1. PROVIDE MANUFACTURERS COMBINATION AIR FILTER / MIXING BOX SECTION

2. CONNECT WITH EXISTING CONDENSATE ROUTING. PROVIDE DRAIN PAN WITH FLOAT SWITCH.

3. FILTERS - 2" MERV 8 RATED FILTER BANK, PROVIDE ONE SPARE SET.

4. EXTERNAL STATIC PRESSURE (E.S.P.) IS DUCTWORK AND GRILLES ONLY. BHP SHOULD INCLUDE TWICE THE INITIAL FILTER LOSSES.

5. AREA SERVED MEETS 2015 IRC SECTION 402 REQUIREMENTS FOR NATURAL VENTILATION.

6. PROVIDE CONCENTRIC VENT KIT

CONDENSING UNIT SCHEDULE														
DESIG.	SERVES	NOMINAL CAP (TONS)	CAPACITY (MBH)	REFRIG. TYPE	MINIMUM SST (°F.)	COND. AMB (°F) SUM / WINT	ELECTRICAL DATA			MIN SEER/IEER @ARI	MFG.	MODEL NUMBER	OP. WEIGHT (>200 LBS.)	REMARKS
							V / PH	MCA	MOCP					
AC-1	AHU-1	5.0	55.1	PURON	42	105 / 22	208/1	27.5	40.0	14.0 / 12.0	CARRIER	24ACC460A003	220	2,3,4,5,6,7
AC-2	AHU-2	5.0	54.3	PURON	42	105 / 22	208/3	21.4	35.0	14.0 / 12.0	CARRIER	24AHA460A005	275	2,3,4,5,6,7
AC-3	AHU-3	5.0	55.1	PURON	42	105 / 22	208/1	27.5	40.0	14.0 / 12.0	CARRIER	24ACC460A003	220	2,3,4,5,6,7
AC-4	AHU-4	5.0	55.1	PURON	42	105 / 22	208/1	27.5	40.0	14.0 / 12.0	CARRIER	24ACC460A003	220	2,3,4,5,6,7
AC-5	AHU-5	5.0	54.3	PURON	42	100 / 22	208/3	21.4	35.0	14.5 / 12.0	CARRIER	24AHA460A005	275	1,3,4,5,6,7
AC-6	AHU-6	5.0	54.3	PURON	42	100 / 22	208/3	21.4	35.0	14.5 / 12.0	CARRIER	24AHA460A005	275	1,3,4,5,6,7
AC-7	AHU-7	5.0	54.3	PURON	42	100 / 22	208/3	21.4	35.0	14.5 / 12.0	CARRIER	24AHA460A005	275	1,3,4,5,6,7
AC-8	AHU-8	5.0	54.3	PURON	42	100 / 22	208/3	21.4	35.0	14.5 / 12.0	CARRIER	24AHA460A005	275	1,3,4,5,6,7

EQUIPMENT SHALL BE COMPATIBLE WITH EXISTING CARRIER CONTROLS.
SUBSTITUTIONS MUST BE PRE-APPROVED BY COLLIN COUNTY TO BE INCLUDED IN THE BID.

NOTES:

1. INSTALL & LEVEL ON EXISTING CONCRETE.

2. INSTALL ON EXISTING ROOF CURB.

3. SIZE AND INSTALL REFRIGERANT LINES IN ACCORDANCE WITH MANUFACTURER'S RECOMMENDATIONS.


4. PROVIDE MANUFACTURERS 5 YEAR COMPRESSOR WARRANTY.

5. PROVIDE MANUFACTURERS RECOMMENDED SERVICE AND OPERATIONAL CLEARANCES - NOT LESS THAN 24" CLEAR.

6. PROVIDE ANTI-SHORT CYCLE TIMER.

7. PROVIDE HAIL GUARDS.

Collin County Public Works HVAC Replacement
700 WILMETH ROAD
MCKINNEY, TEXAS 75069

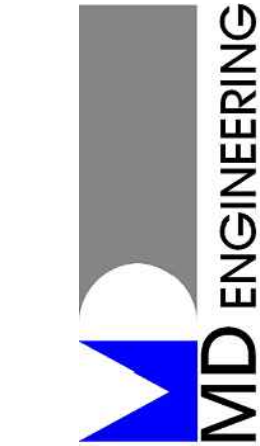

Texas Registered Firm No. F-7489
1255 West 15th Street, Suite 300
Ft. Worth, Texas 76104
Phone: 817-496-4670
Fax: 817-496-4671
Email: mckinney@mdeng.com
Project Number: 191116



MECHANICAL
SCHEDULES

Project No.
191116

Sheet No.
MP0.1

Section 004100-Bid Form Addendum 1



Collin County Purchasing

2019-161 Addendum 1

Construction, Collin County Public Works HVAC Replacement

Issue Date: 8/6/2019

Questions Deadline: 8/23/2019 03:00 PM (CT)

Response Deadline: 8/29/2019 02:00 PM (CT)

Collin County Purchasing

Contact Information

Contact: JD Griffin, CPPB Buyer II

Address: 2300 Bloomdale Rd.

Ste. 3160

Purchasing

Admin. Building

Ste.3160

McKinney, TX 75071

Phone: (972) 548-4116

Fax: (972) 548-4694

Email: jgriffin@co.collin.tx.us

Event Information

Number: 2019-161 Addendum 1
Title: Construction, Collin County Public Works HVAC Replacement
Type: Invitation for Bid - Construction
Issue Date: 8/6/2019
Question Deadline: 8/23/2019 03:00 PM (CT)
Response Deadline: 8/29/2019 02:00 PM (CT)
Notes: Please log in to view bid documents.

Ship To Information

Address: 700A Wilmeth Rd.
Public Works
Service Center
McKinney, TX 75069

Billing Information

Address: 2300 Bloomdale Rd.
Ste. 3100
Auditor
Admin. Building
Ste. 3100
McKinney, TX 75071

Bid Activities

Pre-Bid Conference

8/21/2019 10:00:00 AM (CT)

A PRE-BID CONFERENCE will be held by Collin County at Collin County Public Works located at 700A Wilmeth Rd., McKinney, TX 75069 on Wednesday, August 21, 2019, at 10:00 AM in order for bidders to ask questions regarding the proposed work. All prospective bidders are requested to have a representative present. It is the bidder's responsibility to review the site and documents to gain a full understanding of the requirements of the bid.

Intent to Bid

8/23/2019 5:00:00 PM (CT)

Do you intent to submit a bid?

Bid Attachments

Addendum 1_2019-161.doc

Addendum 1

[View Online](#)

LEGAL NOTICE-2019-161.doc

Legal Notice

[Download](#)

CC PUBLIC WORKS HVAC REPLACEMENT - PROJECT MANUAL.pdf

Specifications

[View Online](#)

CC Public Works HVAC Replacement Drawings.pdf

Drawings

[View Online](#)

Pre-Bid Sign In Sheet.pdf

Pre-Bid Sign In Sheet

[View Online](#)

M3.1A_Addendum 1.pdf

Drawing M3.1A Addendum 1

[View Online](#)

M3.2A_Addendum 1.pdf

Drawing M3.2A Addendum 1

[View Online](#)

M4.1_Addendum 1.pdf

Drawing M4.1 Addendum 1

[View Online](#)

MP0.1_Addendum 1.pdf

Drawing MP0.1 Addendum 1

[View Online](#)

Requested Attachments

Bid Bond

(Attachment required)

BID SECURITY: All Bidders must submit, prior to the bid opening time, a Cashier's Check or acceptable Bid Bond payable without recourse to Collin County in the amount of not less than five percent (5%) of the total bid plus alternates as submitted.

1. Bid Bond or Cashier's Check may be mailed or hand delivered to the Office of the Collin County Purchasing Agent, Collin County Administration Building, 2300 Bloomdale Road, Ste 3160, McKinney, TX 75071 and shall be delivered in an envelope, marked plainly on the outside with the Bid Name and Number.
2. Bidders submitting a bid via Collin County eBid shall upload a Bid Bond at <https://collincountytx.ionwave.net>

W-9

(Attachment required)

Conflict of Interest Questionnaire

Bid Attributes

1 eBid Notice

Collin County exclusively uses IonWave Technologies, Inc. (Collin County eBid) for the notification and dissemination of all solicitations. The receipt of solicitations through any other means may result in your receipt of incomplete specifications and/or addendums which could ultimately render your bid/proposal non-compliant. Collin County accepts no responsibility for the receipt and/or notification of solicitations through any other means. Please initial.

(Required: Maximum 1000 characters allowed)

2 Contact Information

List the contact name, email address and phone number of the main person(s) Collin County should contact in reference to this solicitation. Contact(s) shall be duly authorized by the company, corporation, firm, partnership or individual to respond to any questions, clarification, and or offers in response to this solicitation.

(Required: Maximum 4000 characters allowed)

3 Calendar Days Bid

Please state the consecutive calendar days bid from notice to proceed through completion of project.

(Required: Numbers only)

4 Exceptions

Do you take exceptions to the specifications. If so, by separate attachment, please state your exceptions.

☐ Yes ☐ No

(Required: Check only one)

5 Insurance Acknowledgement

I understand that the insurance requirements of this solicitation are required and are included in the submitted pricing. A certificate of insurance shall be submitted to the Purchasing department if I am awarded all or a portion of the resulting contract. Please initial.

(Required: Maximum 1000 characters allowed)

6 Subcontractors

State the business name of all subcontractors and the type of work they will be performing under this contract. If you are fully qualified to self-perform the entire contract, please respond with "Not Applicable-Self Perform".

(Required: Maximum 4000 characters allowed)

7 Reference No. 1

List a company or governmental agency where these same/like products /services, as stated herein, have been provided. Texas references preferred. Include the following: Company/Entity, Contact, Address, City/State/Zip, Phone, and E-Mail.

(Required: Maximum 4000 characters allowed)

8 Reference No. 2

List a company or governmental agency where these same/like products /services, as stated herein, have been provided. Texas references preferred. Include the following: Company/Entity, Contact, Address, City/State/Zip, Phone, and E-Mail.

(Required: Maximum 4000 characters allowed)

9 Reference No. 3

List a company or governmental agency where these same/like products /services, as stated herein, have been provided. Texas references preferred. Include the following: Company/Entity, Contact, Address, City/State/Zip, Phone, and E-Mail.

(Required: Maximum 4000 characters allowed)

10 Preferential Treatment

The County of Collin, as a governmental agency of the State of Texas, may not award a contract to a nonresident bidder unless the nonresident's bid is lower than the lowest bid submitted by a responsible Texas resident bidder by the same amount that a Texas resident bidder would be required to underbid a nonresident bidder to obtain a comparable contract in the state in which the nonresident's principal place of business is located (Government Code, Title 10, V.T.C.A., Chapter 2252, Subchapter A). 1. Is your principal place of business in the State of Texas? 2. If your principal place of business is not in Texas, in which State is your principal place of business? 3. If your principal place of business is not in Texas, does your state favor resident bidders (bidders in your state) by some dollar increment or percentage? 4. If your state favors resident bidders, state by what dollar amount or percentage.

(Required: Maximum 4000 characters allowed)

11 Debarment Certification

I certify that neither my company nor an owner or principal of my company has been debarred, suspended or otherwise made ineligible for participation in Federal Assistance programs under Executive Order 12549, "Debarment and Suspension," as described in the Federal Register and Rules and Regulations. Please initial.

(Required: Maximum 1000 characters allowed)

12 Immigration and Reform Act

I declare and affirm that my company is in compliance with the Immigration and Reform Act of 1986 and all employees are legally eligible to work in the United States of America. I further understand and acknowledge that any non-compliance with the Immigration and Reform Act of 1986 at any time during the term of this contract will render the contract voidable by Collin County. Please initial.

(Required: Maximum 1000 characters allowed)

1
3**Disclosure of Certain Relationships**

Chapter 176 of the Texas Local Government Code requires that any vendor considering doing business with a local government entity disclose the vendor's affiliation or business relationship that might cause a conflict of interest with a local government entity. Subchapter 6 of the code requires a vendor to file a conflict of interest questionnaire (CIQ) if a conflict exists. By law this questionnaire must be filed with the records administrator of Collin County no later than the 7th business day after the date the vendor becomes aware of an event that requires the statement to be filed. A vendor commits an offense if the vendor knowingly violates the code. An offense under this section is a misdemeanor. By submitting a response to this request, the vendor represents that it is in compliance with the requirements of Chapter 176 of the Texas Local Government Code. Please send completed forms to the Collin County County Clerk's Office located at 2300 Bloomdale Rd., Suite 2104, McKinney, TX 75071. Please initial.

(Required: Maximum 1000 characters allowed)

1
4**Anti-Collusion Statement**

Bidder certifies that its Bid/Proposal is made without prior understanding, agreement, or connection with any corporation, firm, or person submitting a Bid/Proposal for the same materials, services, supplies, or equipment and is in all respects fair and without collusion or fraud. No premiums, rebates or gratuities permitted; either with, prior to, or after any delivery of material or provision of services. Any such violation may result in Agreement cancellation, return of materials or discontinuation of services and the possible removal from bidders list. Please initial.

(Required: Maximum 1000 characters allowed)

1
5**Disclosure of Interested Parties**

Section 2252.908 of the Texas Government Code requires a business entity entering into certain contracts with a governmental entity to file with the governmental entity a disclosure of interested parties at the time the business entity submits the signed contract to the governmental entity. Section 2252.908 requires the disclosure form (Form 1295) to be signed by the authorized agent of the contracting business entity, acknowledging that the disclosure is made under oath and under penalty of perjury. Section 2252.908 applies only to a contract that requires an action or vote by the governing body of the governmental entity before the contract may be signed or has a value of at least \$1 million. Section 2252.908 provides definitions of certain terms occurring in the section. Section 2252.908 applies only to a contract entered into on or after January 1, 2016. Please initial.

(Required: Maximum 1000 characters allowed)

1
6**Notification Survey**

In order to better serve our offerors, the Collin County Purchasing Department is conducting the following survey. We appreciate your time and effort expended to submit your bid. Should you have any questions or require more information please call (972) 548-4165. How did you receive notice of this request?

☐ Plano Star Courier ☐ Plan Room ☐ Collin County eBid Notification ☐ Collin County Website
☐ Other

(Required: Check only one)

1
7**Bonding Requirement Acknowledgement**

I understand that the bonding requirements of this solicitation are required and are included in the submitted pricing. A bond certificate (payment, performance, and/or maintenance) as stated in the specification document shall be submitted to the Purchasing department if I am awarded all or a portion of the resulting contract. Please initial.

(Required: Maximum 1000 characters allowed)

1
8**Bid Bond Acknowledgement**

I understand that accompanying this bid, is a certified check, cashier's check or Bid Bond in the amount of five percent (5%) of the total amount bid. Bidders submitting a bid via Collin County eBid shall upload a Bid Bond at <https://collincountytx.ionwave.net>. Regardless of delivery method, all Bid Bonds shall be received prior to the bid opening time to be considered.

I understand that the original Bid Bond shall be received in the Collin County Purchasing Department no later than close of business on the third working day after the bid opening. **Late receipt of original Bid Bond shall be cause for rejection of bid.** Please initial.

(Required: Maximum 4000 characters allowed)

1
9**Construction Acknowledgement**

Bidder, declares that the only person or parties interested in this bid are those principals named herein, that his/her bid is made without collusion with any other person, firm or corporation, that he/she has carefully examined the Contract Documents including the Advertisement for Bids, Instruction to Bidders, Construction Agreement, Specifications and the Drawings, therein referred to and has carefully examined the locations, conditions and classes of materials for the proposed work, and agrees that he/she will provide all the necessary labor, machinery, tools, equipment, apparatus and other items incidental to construction and will do all the work and furnish all the materials called for in the Contract Documents in the manner prescribed therein. Bidder hereby declares that he/she has visited the site of the Work and has carefully examined the Contract Documents pertaining to the Work covered by the above Bid, and he/she further agrees to commence work within ten (10) consecutive calendar days after date of written Notice to Proceed and to substantially complete the work on which he/she has bid within the number of days specified subject to such extensions of time allowed by Specifications. Bidder certifies that the bid prices contained in this bid have been carefully checked and are submitted as correct and final. The prices have been shown in words and figures for each item listed in this bid and it is understood that in the event of a discrepancy, the words shall govern. Please initial.

(Required: Maximum 1000 characters allowed)

2
0**Addendum No. 1 Acknowledgement**

Please initial to verify your receipt of the addendum.

(Required: Maximum 1000 characters allowed)

Bid Lines

1

Package Header

Base Bid Grand Total

Quantity: 1

UOM: lump sum

Total: \$

Item Notes:

Total Material Cost (Line 1.1) and Total Labor Cost (Line 1.2) must add up to the Bid Grand Total. The contract award will be based on the total bid price.

Supplier Notes:

☐ No bid

☐ Alternate specification
(Attach separate sheet)

☐ Additional notes
(Attach separate sheet)

Package Items

1.1 Total Material Cost Incorporated in Project

(Response required)

Quantity: 1

UOM: lump sum

Price: \$

Total: \$

Item Notes:

Total Material Cost and Total Labor Cost must add up to the Bid Grand Total.

Supplier Notes:

☐ No bid

☐ Alternate specification
(Attach separate sheet)

☐ Additional notes
(Attach separate sheet)

1.2 Total Labor Cost Incorporated in Project

(Response required)

Quantity: 1

UOM: lump sum

Price: \$

Total: \$

Item Notes:

Total Material Cost and Total Labor Cost must add up to the Bid Grand Total.

Supplier Notes:

☐ No bid

☐ Alternate specification
(Attach separate sheet)

☐ Additional notes
(Attach separate sheet)

Deadline: 8/29/2019 02:00 PM (CT)

2019-161 Addendum 1

Supplier Information

Company Name:

Contact Name:

Address:

Phone:

Fax:

Email:

Supplier Notes

The undersigned hereby certifies the foregoing bid submitted by the company listed below hereinafter called "bidder" is the duly authorized agent of said company and the person signing said bid has been duly authorized to execute same. Bidder affirms that they are duly authorized to execute this contract; this company; corporation, firm, partnership or individual has not prepared this bid in collusion with any other bidder or other person or persons engaged in the same line of business; and that the contents of this bid as to prices, terms and conditions of said bid have not been communicated by the undersigned nor by any employee or agent to any other person engaged in this type of business prior to the official opening of this bid.

Print Name

Signature