


EXHIBIT B

MANTUA POINT – PHASE 1 PLANS

[See Attached]

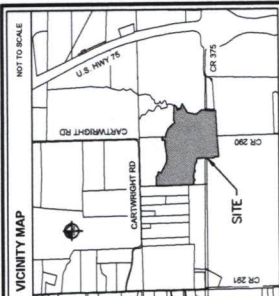

LEGEND

1	EXISTING LOT LINES

SEE SHEET NO. 5 FOR
LINE & CURVE TABLES

SEE SHEET NO. 6 FOR
LOT AREA TABLE

FINAL PLAT MANTUA POINT PHASE 1

222 RESIDENTIAL LOTS
15 COMMON AREA LOTS
CITY OF VAN ALSTINE, GRAYSON & COLLIN COUNTY, TEXAS

Kimley»Horn





NOTES:



- All corners are 3/4" iron rods with plastic cap stamped "N14" unless otherwise noted.
- All bearings shown are based on grid north of the Texas Coordinate System of 1983, North Central Zone (4202). North is within 0.1 degrees of true north.
- Reference is made to the plat of the J.W. Curtis Survey, A-248, and the David Arnsparger Survey, A-1515, both of which are on file in the public records of the County of Grayson, Texas.
- Callings off a portion of the addition by center and bearing description, without a note being approved by the City of Van Alstine, is a violation of city ordinance and shall be null and void.
- Utility Note: Intersection visibility triangles shall be shown and maintained in accordance with the City Design Manual.
- Homeowners Association Note:
 - The owner of fee simple title to every individual lot of land within the subdivision must be a member of the homeowners' association.
 - The homeowners' association must have the authority to collect membership fees.
 - The homeowners' association must be responsible for the maintenance of all common areas and all fencing thereon.
 - The homeowners' association must grant the city of Van Alstine the right of access to common areas to abate any nuisances thereon, and attach a lien for the cost of abatement upon each individual lot.

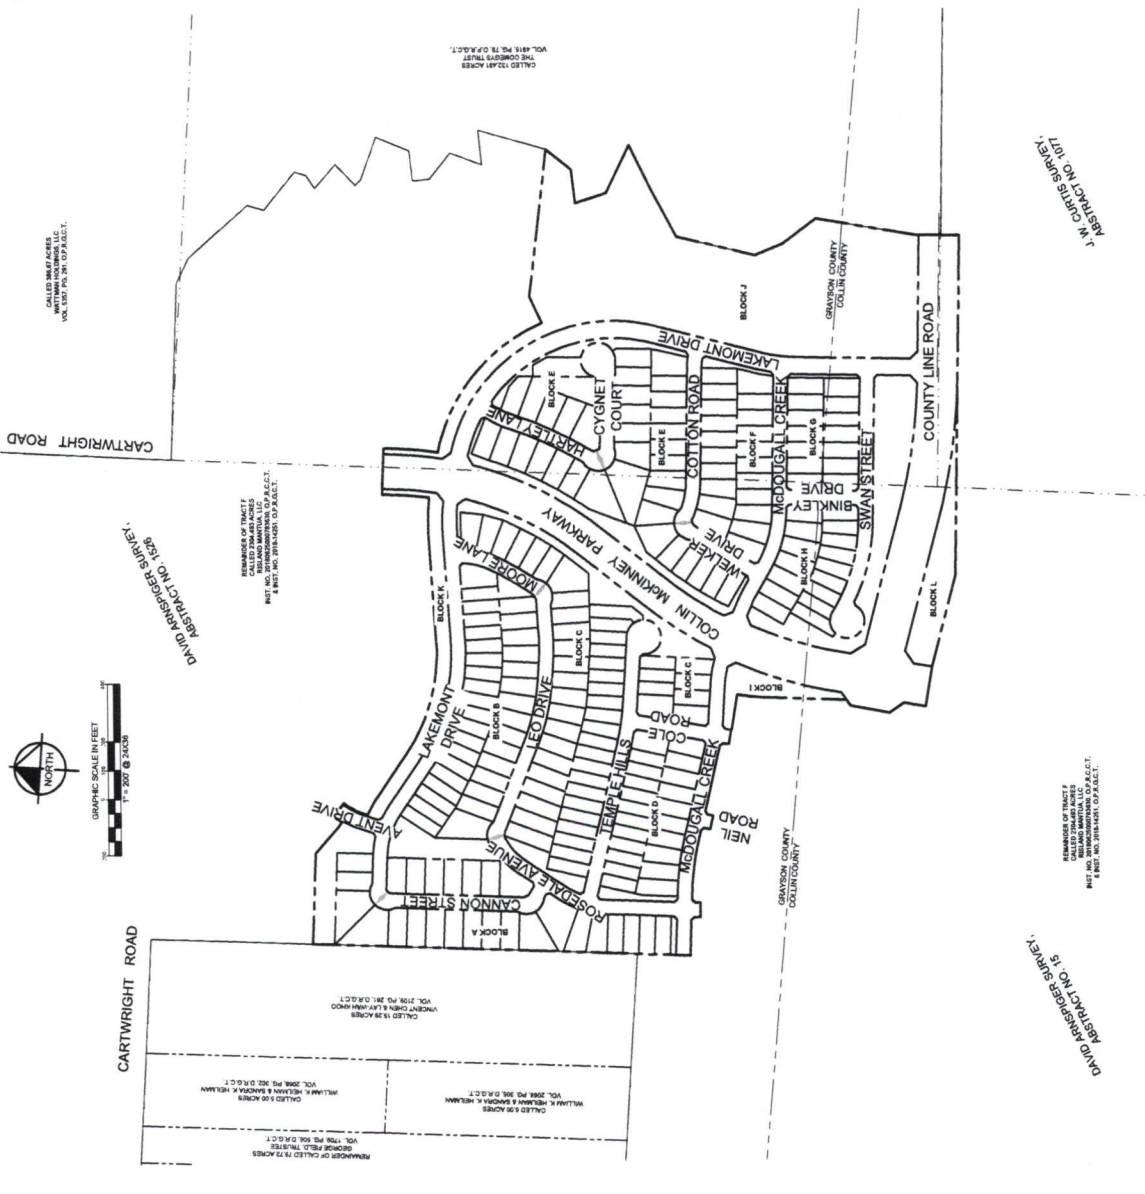

REMANANCE OF TRACT F
DAVID ARNSPARGER SURVEY, A-1515
A-1077 NO. 281-NORTH OF P.A.C.T.



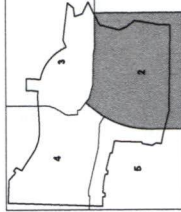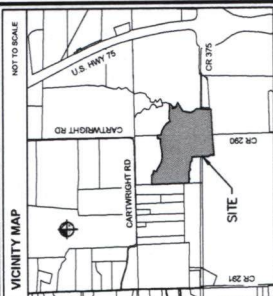[illegible]

FINAL PLAT
MANTUA POINT
PHASE 1

PHASE 1
222 RESIDENTIAL LOTS
15 COMMON AREA LOTS
DAVID ARNSPIGER SURVEY, A-1526; J.W. CURTIS SURVEY, A-248;
DAVID ARNSPIGER SURVEY, A-15; & THE J.W. CURTIS SURVEY, A-107;
CITY OF VAN ALSTYNE, GRAYSON & COLLIN COUNTY, TEXAS

Sheet 1 of 6	Drawn by JMH	Checked by KVA	Date JUNE 2010	Project No. 064520001	Sheet No. 2 OF 6
-----------------	-----------------	-------------------	-------------------	--------------------------	---------------------


APPLICANT:
Kinley-Horn and Associates, Inc.
6160 Warren Pkwy., Suite 210
Frisco, Texas 75034
Phone: 972-335-3560
Fax: 972-335-3779
Contact: Thomas G. Coppin, P.E.


OWNER:
RISLAND MANTUA, LLC
5600 Tennyson Parkway, Suite 2
Plano, TX 75024
Phone: 469-661-3021
Contact : Rick Hagmayer, P.E.


APPROXIMATE LOCATION OF FLOOD ZONE "A"
ACCORDING TO FEMA FLOOD INSURANCE RATE
MAP (FIRM) No. 48085C0065, COLLIN COUNTY &
MAP (FIRM) No. 48111C0558, GRAYSON COUNTY

REMAINDER OF TRACT F
CALLED 2504.483 ACRES
RISLAND MANUTIA, LLC
INST. NO. 20180625000758350, O.P.B.C.C.T.
A.N.I.S.T. NO. 2018.14285, O.B.B.C.C.T.

J. W. CURTIS SURVEY,
ABSTRACT NO. 1077

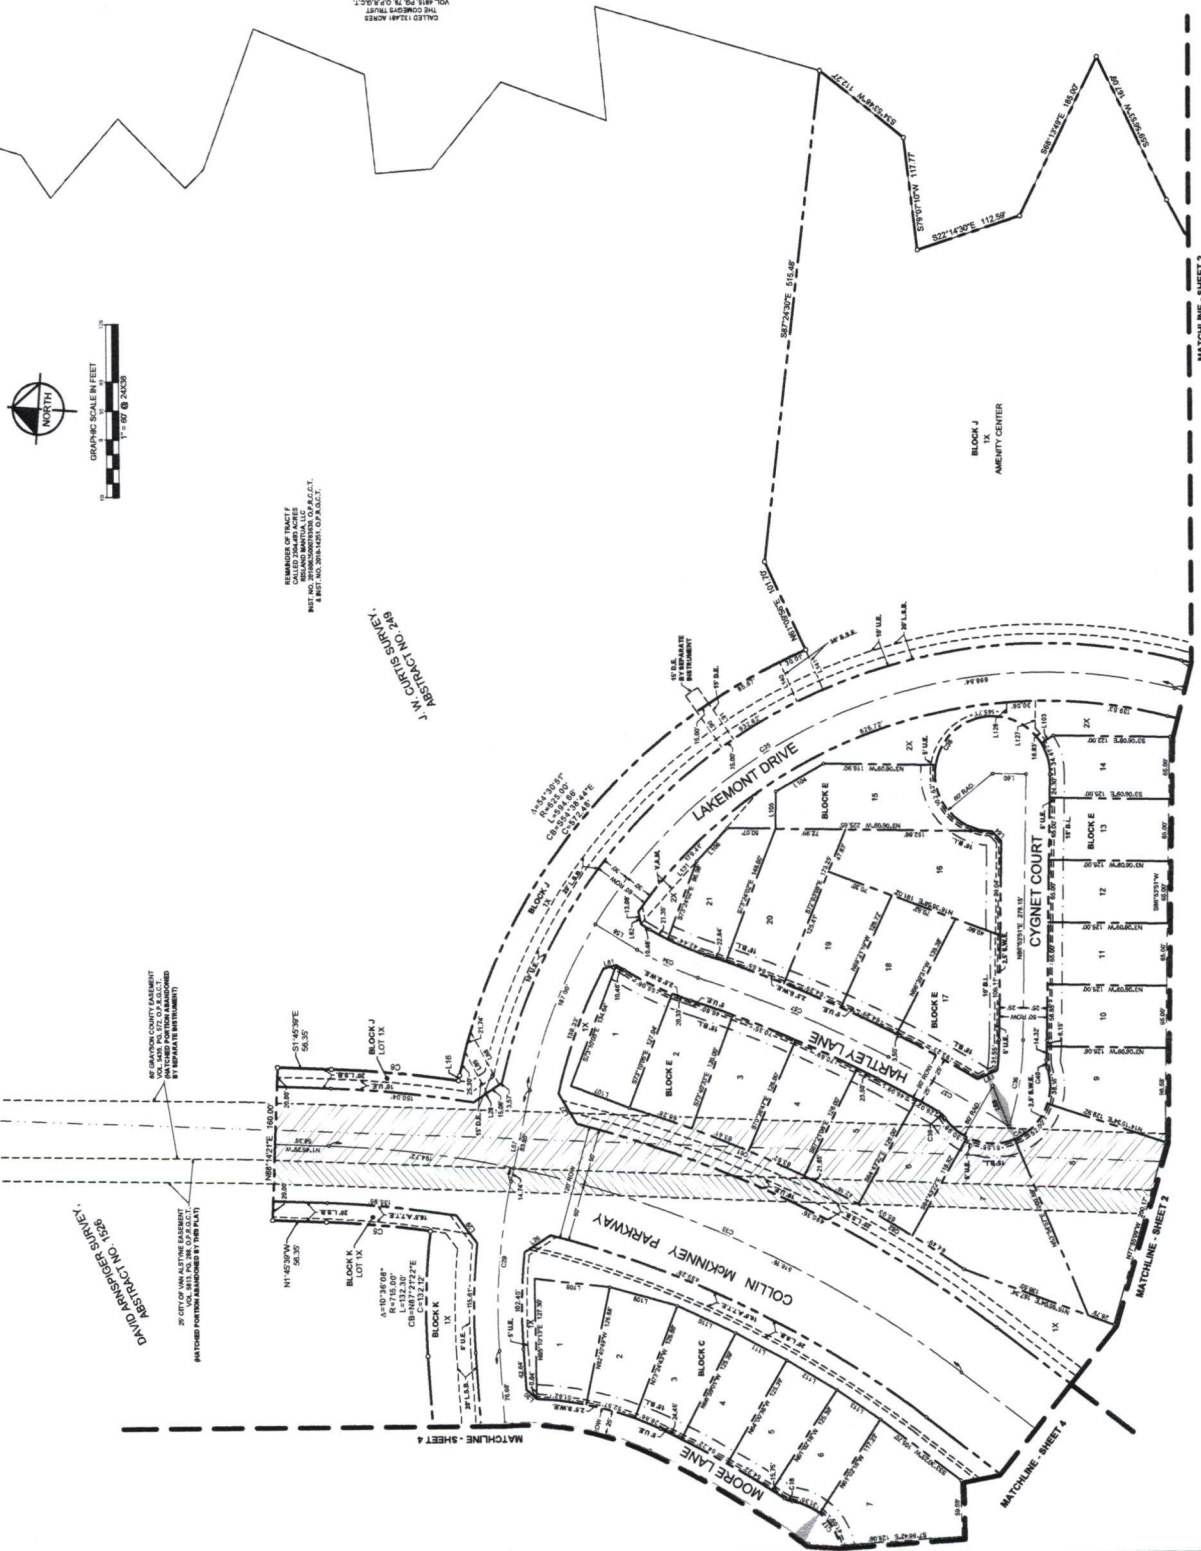

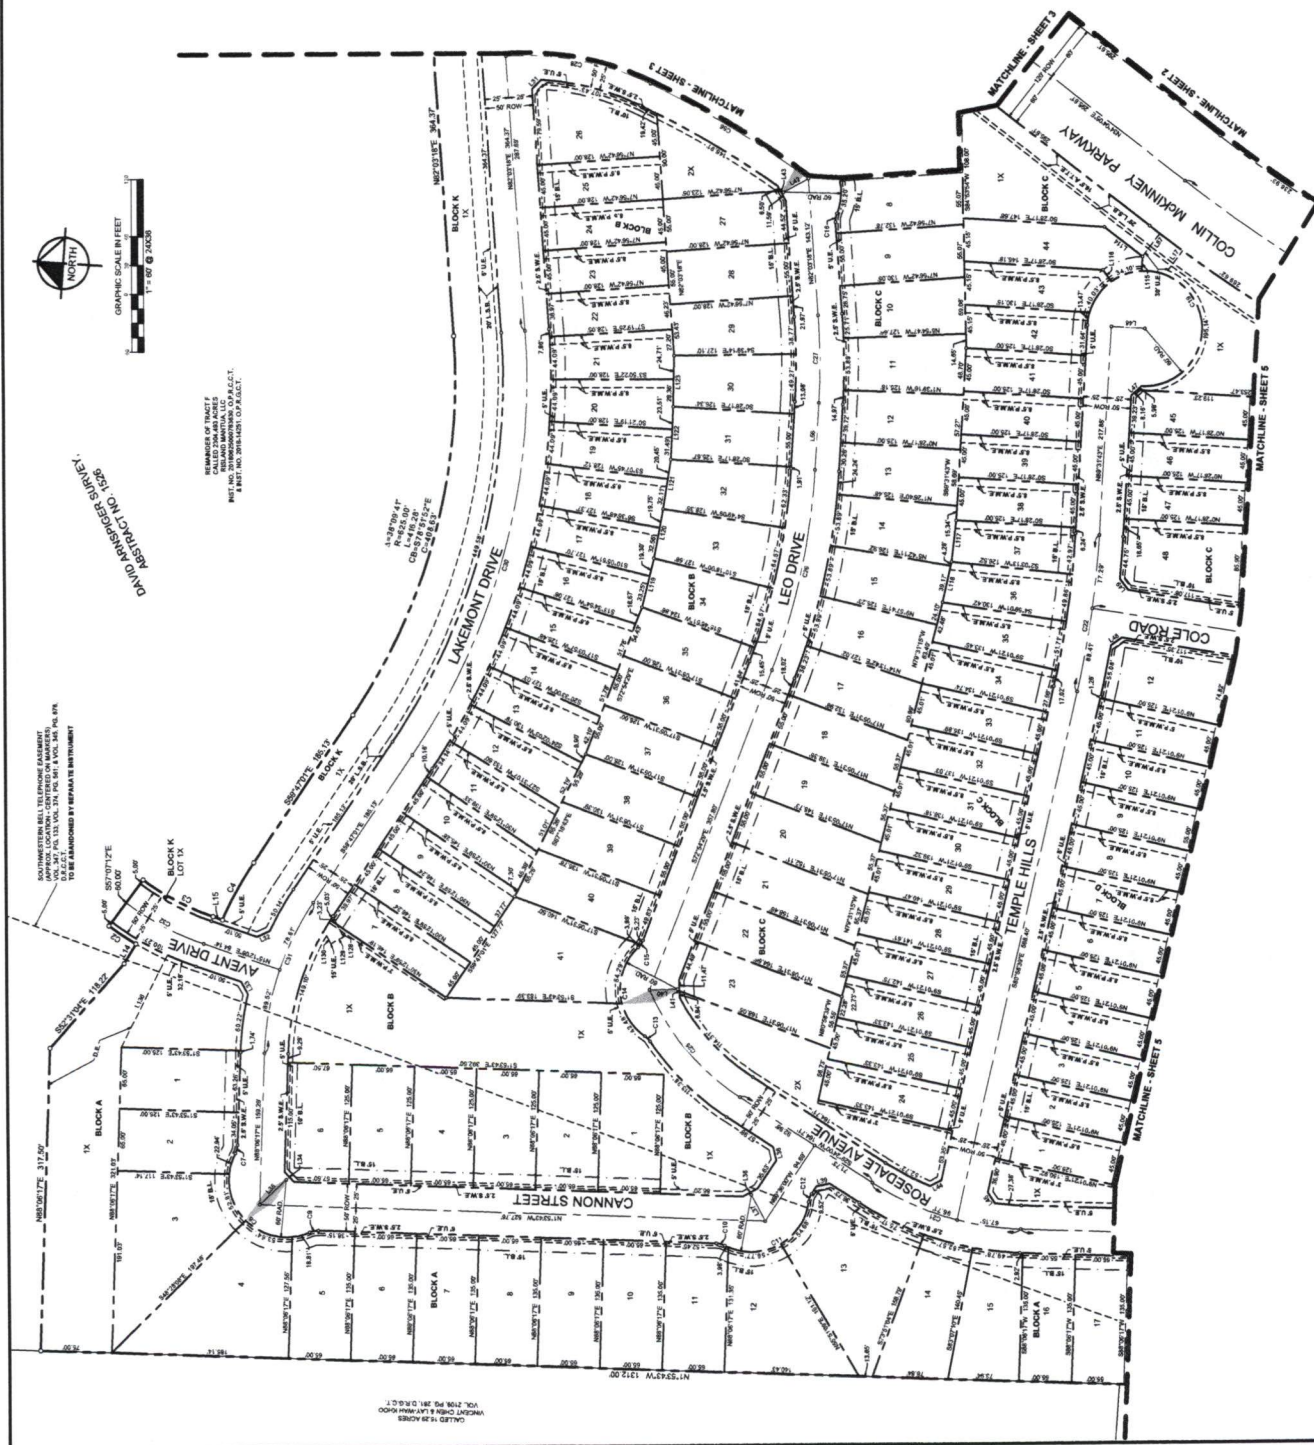

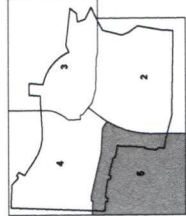

SHEET KEY MAP

LEGEND

1	EXISTING LOT
2	EXISTING LOT
FINAL PLAT
MANTUA POINT
PHASE 1
222 COMMON AREA LOTS

DAVID ARNSPARGER SURVEY, A-1528, J.W. CURTIS SURVEY, A-1077
DAVID ARNSPARGER SURVEY, A-1528, J.W. CURTIS SURVEY, A-1077
CITY OF VAN ALSTINE, GRAYSON & COLLIN COUNTIES, TEXAS

Kimley»Horn





