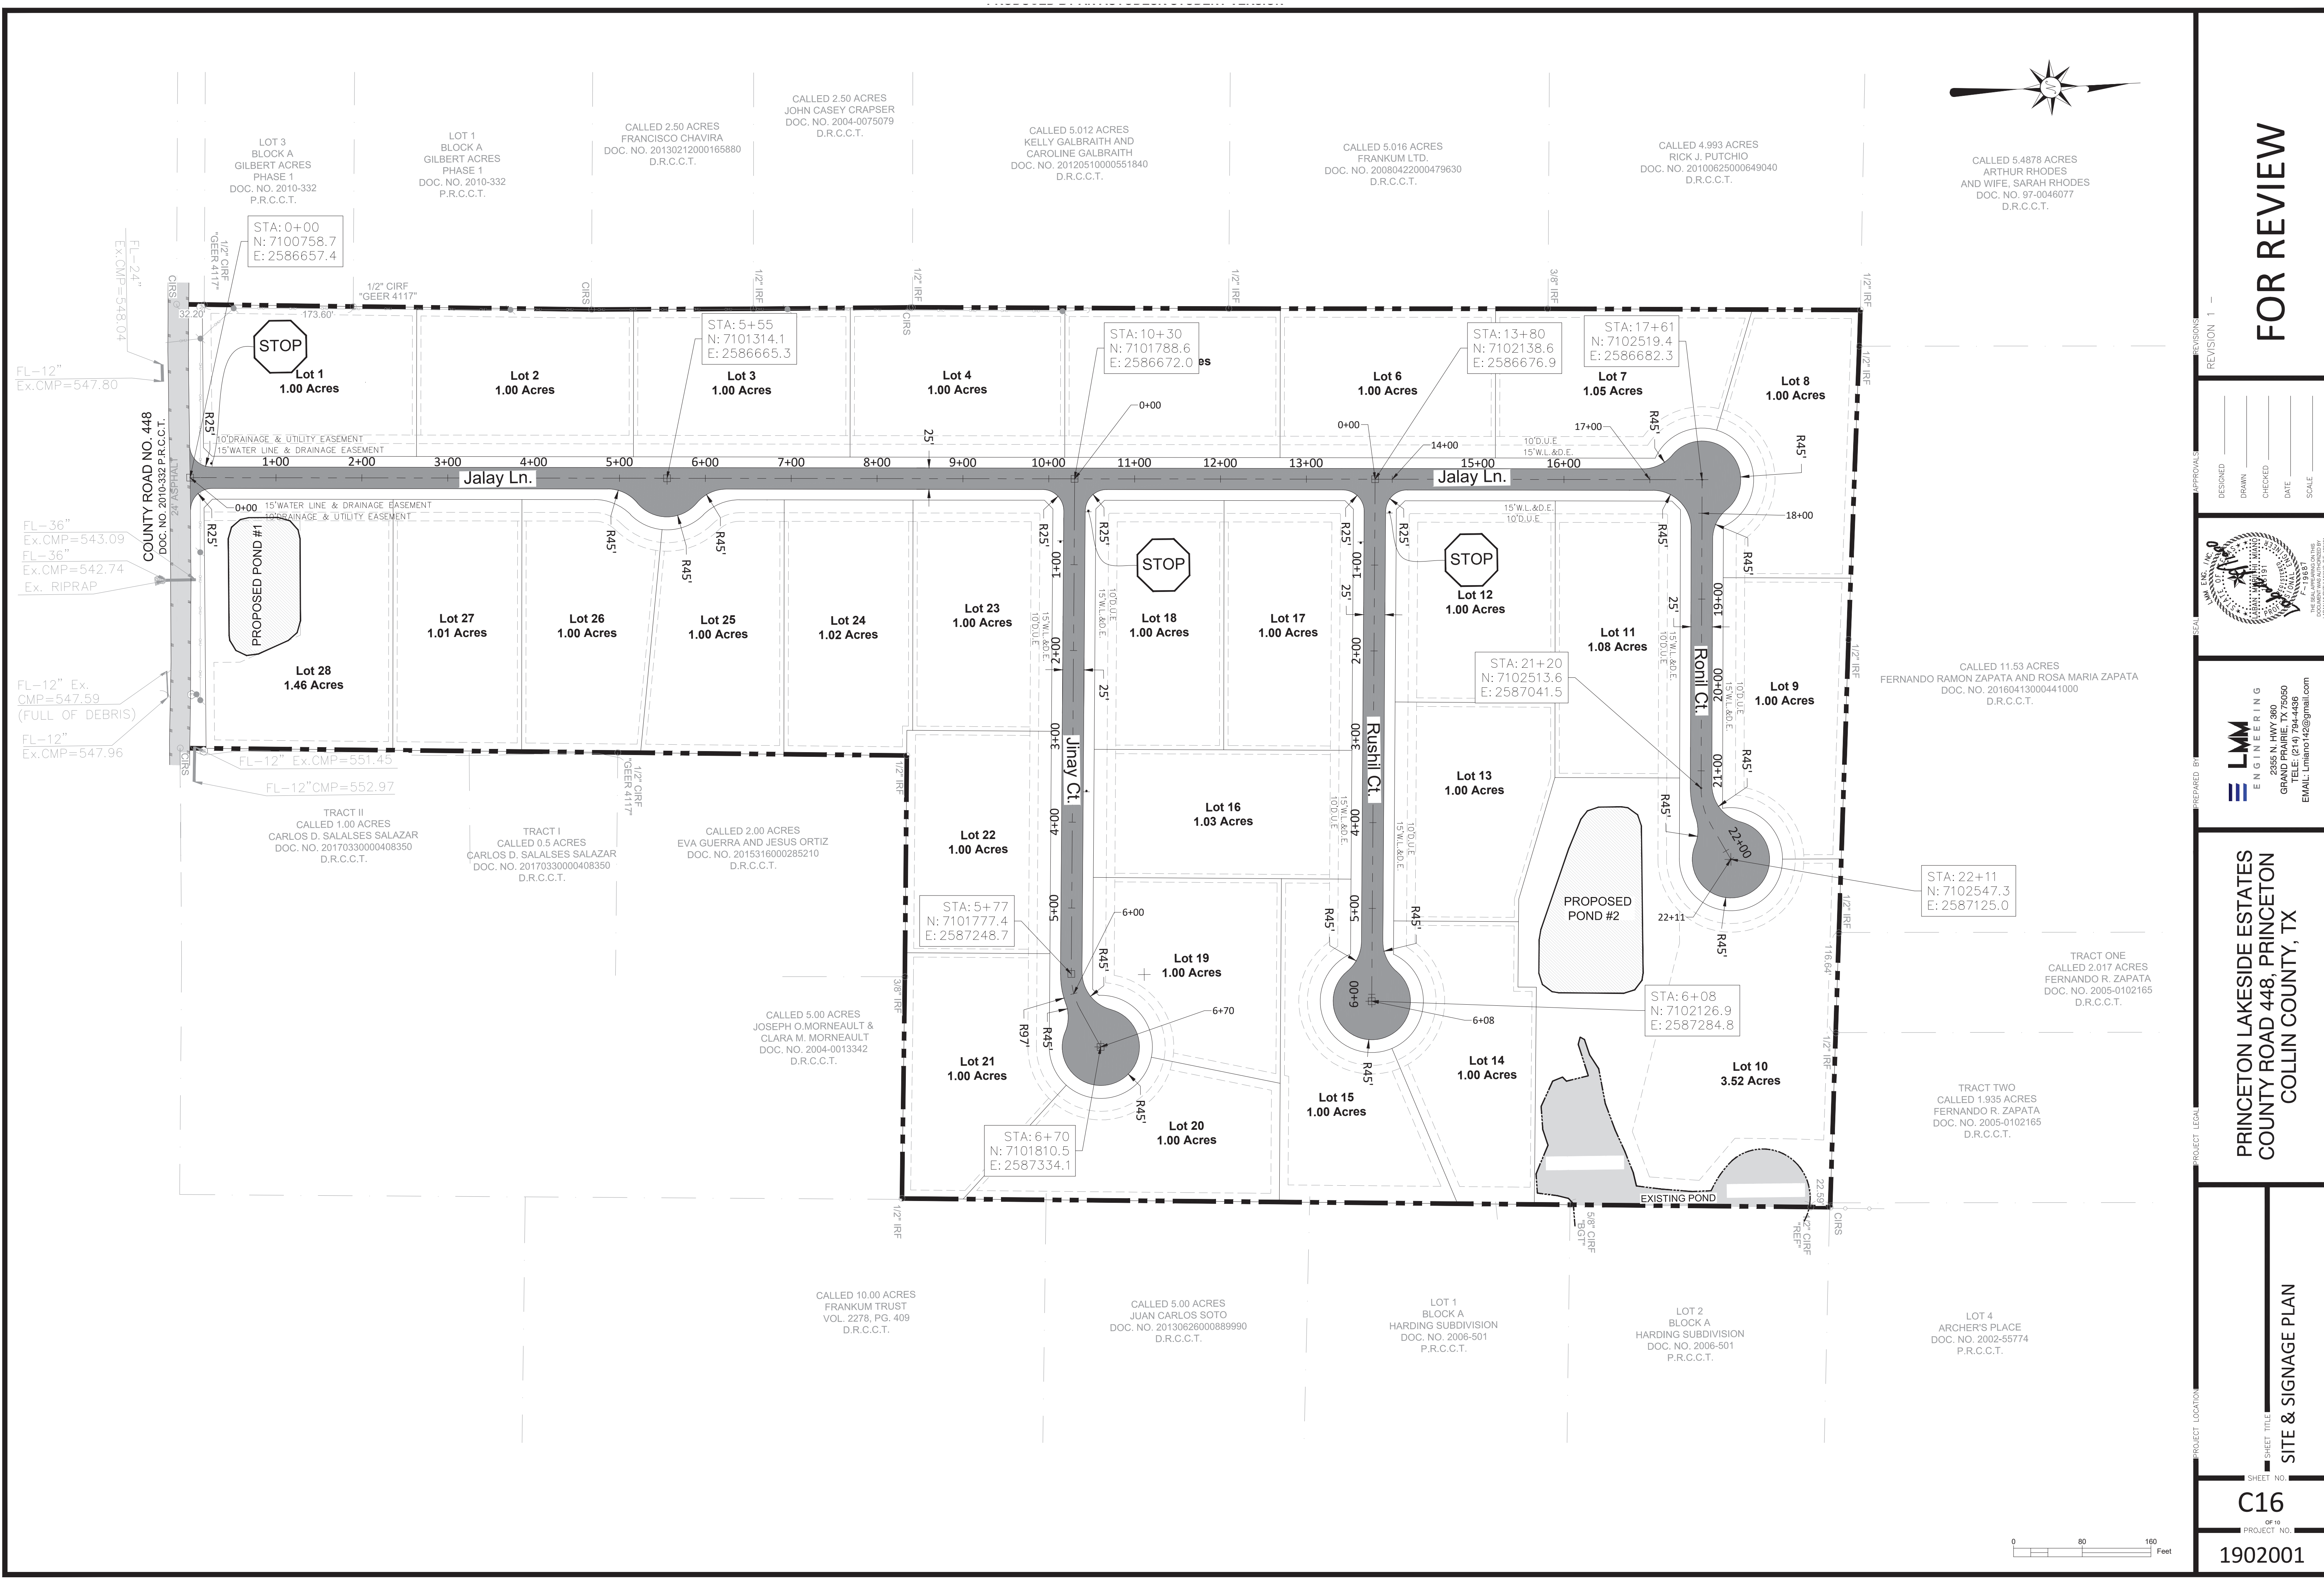


FOR REVIEW

REVISIONS	
DESIGNED	1
DRAWN	
CHECKED	
DATE	
SCALE	

LMM
ENGINEERING
2355 N HWY 360
GRAND PRairie, TX 75050
TEL: (972) 764-4439
EMAIL: Lmm142@gmail.com

PRINCETON LAKESIDE ESTATES
COUNTY ROAD 448, PRINCETON
COLLIN COUNTY, TX

SHEET TITLE
SITE & SIGNAGE PLAN

SHEET NO.
C16
OF 10
PROJECT NO.
1902001

