


Andres Espino  
 (214) 718-7465  
 Lot 14 Henrik Drive  
 Nevada, Texas 75173  
 Collin County  
 April 1, 2020

Private Road 5701

833 Henrik Dr  
 will be  
 730 PR 5701

734 PR 5701

Proposed home  
 1500-sf  
 3 BR

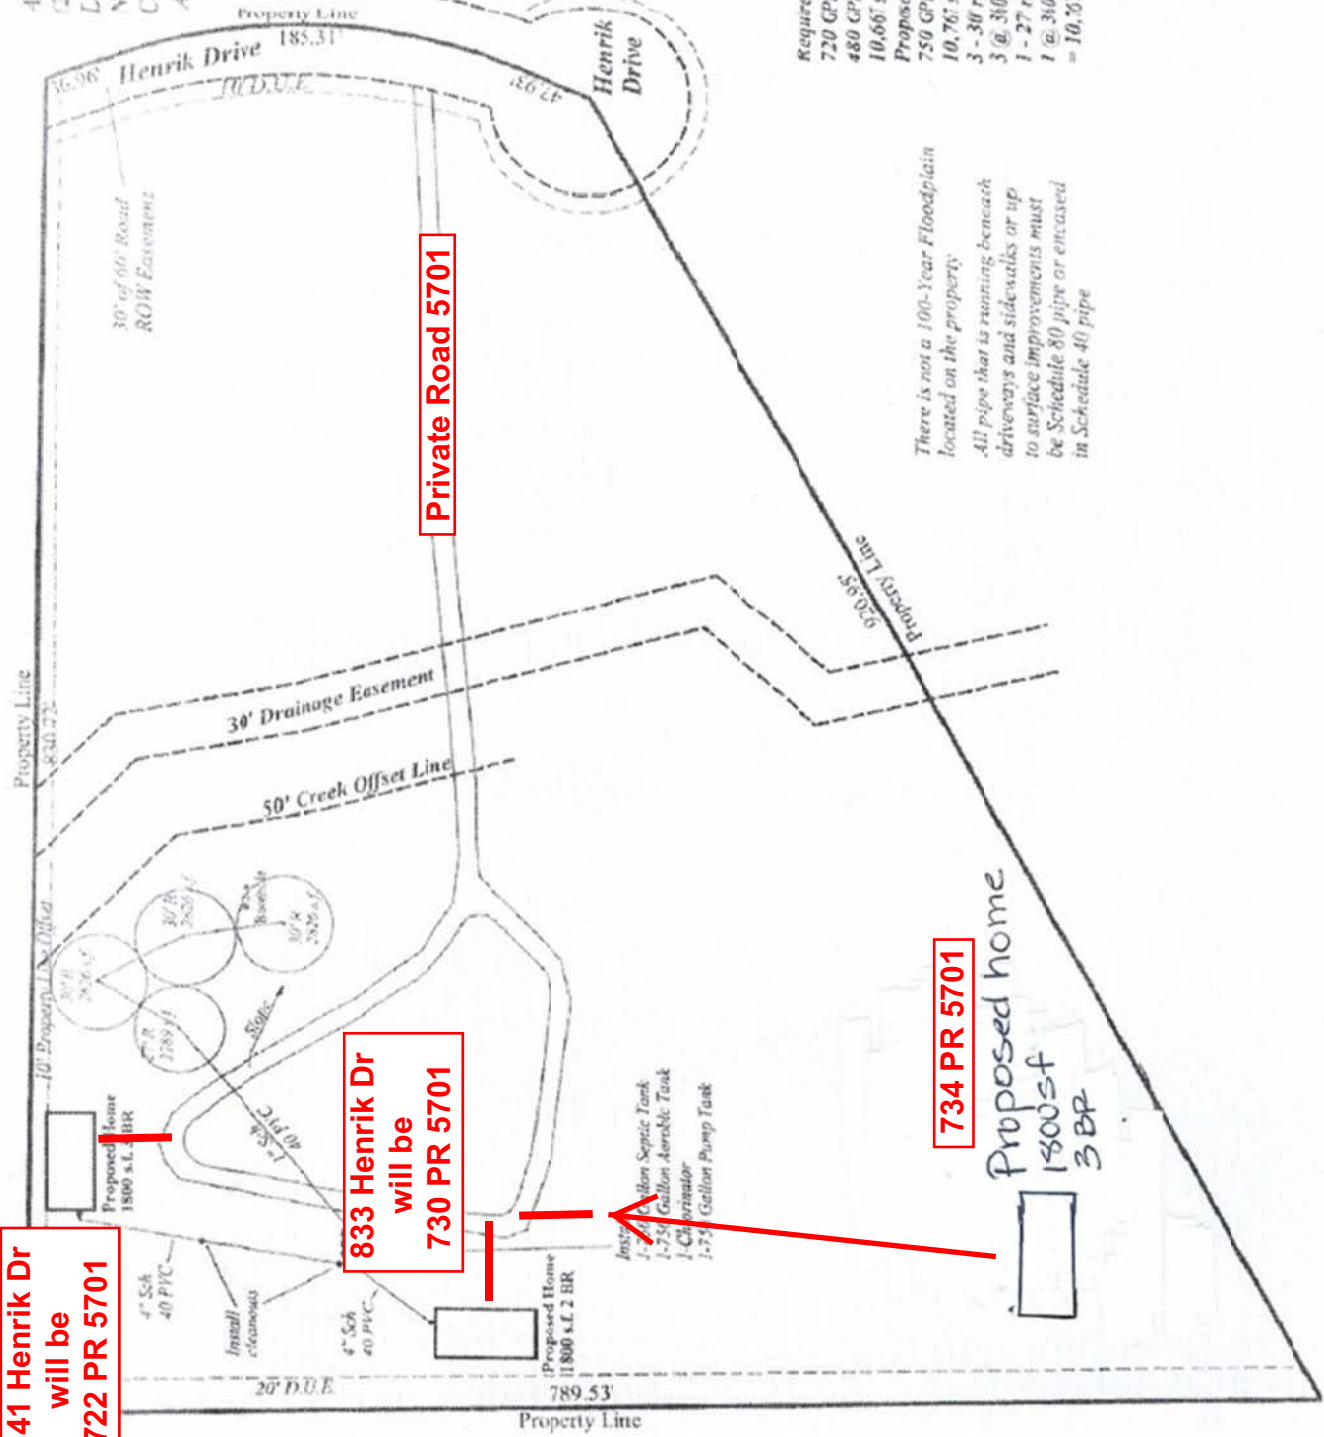

- Required:
- 720 GPD Aerobic ATU
  - 480 GPD Sprayfield
  - 10,661 s.f. coverage
- Proposed:
- 750 GPD Aerobic
  - 10,763 s.f. coverage
  - 3 - 30' radius sprayheads
  - 3 @ 310 degrees
  - 1 - 27' radius sprayhead
  - 1 @ 310 degrees
  - = 10,357 s.f.

There is not a 100-Year Floodplain located on the property.  
 All pipe that is running beneath driveways and sidewalks or up to surface improvements must be Schedule 80 pipe or encased in Schedule 40 pipe

North  
 Scale: 1" = 100'