
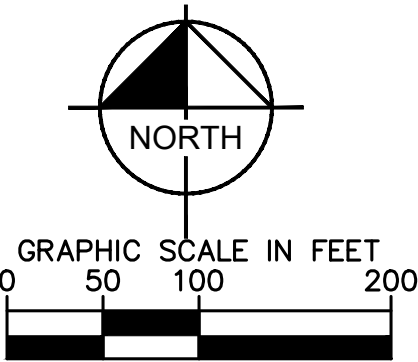


IMAGES: Bear Creek - Bear Creek Zoomed Out -
XREF: C:\XREF - XREF: 8/1/2020 - XREF: 8/1/2020
DWG: NAME: K:\MKT\DWG\104473900 - THE HILLS OF LONESTAR, PHASE 8 - HIGHLANDS\104473900.2000_HIGHLANDS_CADD\PLANS\HETSC - SIGNAGE PLANDWG
LAST SAVED: 12/20/2020 9:42 AM

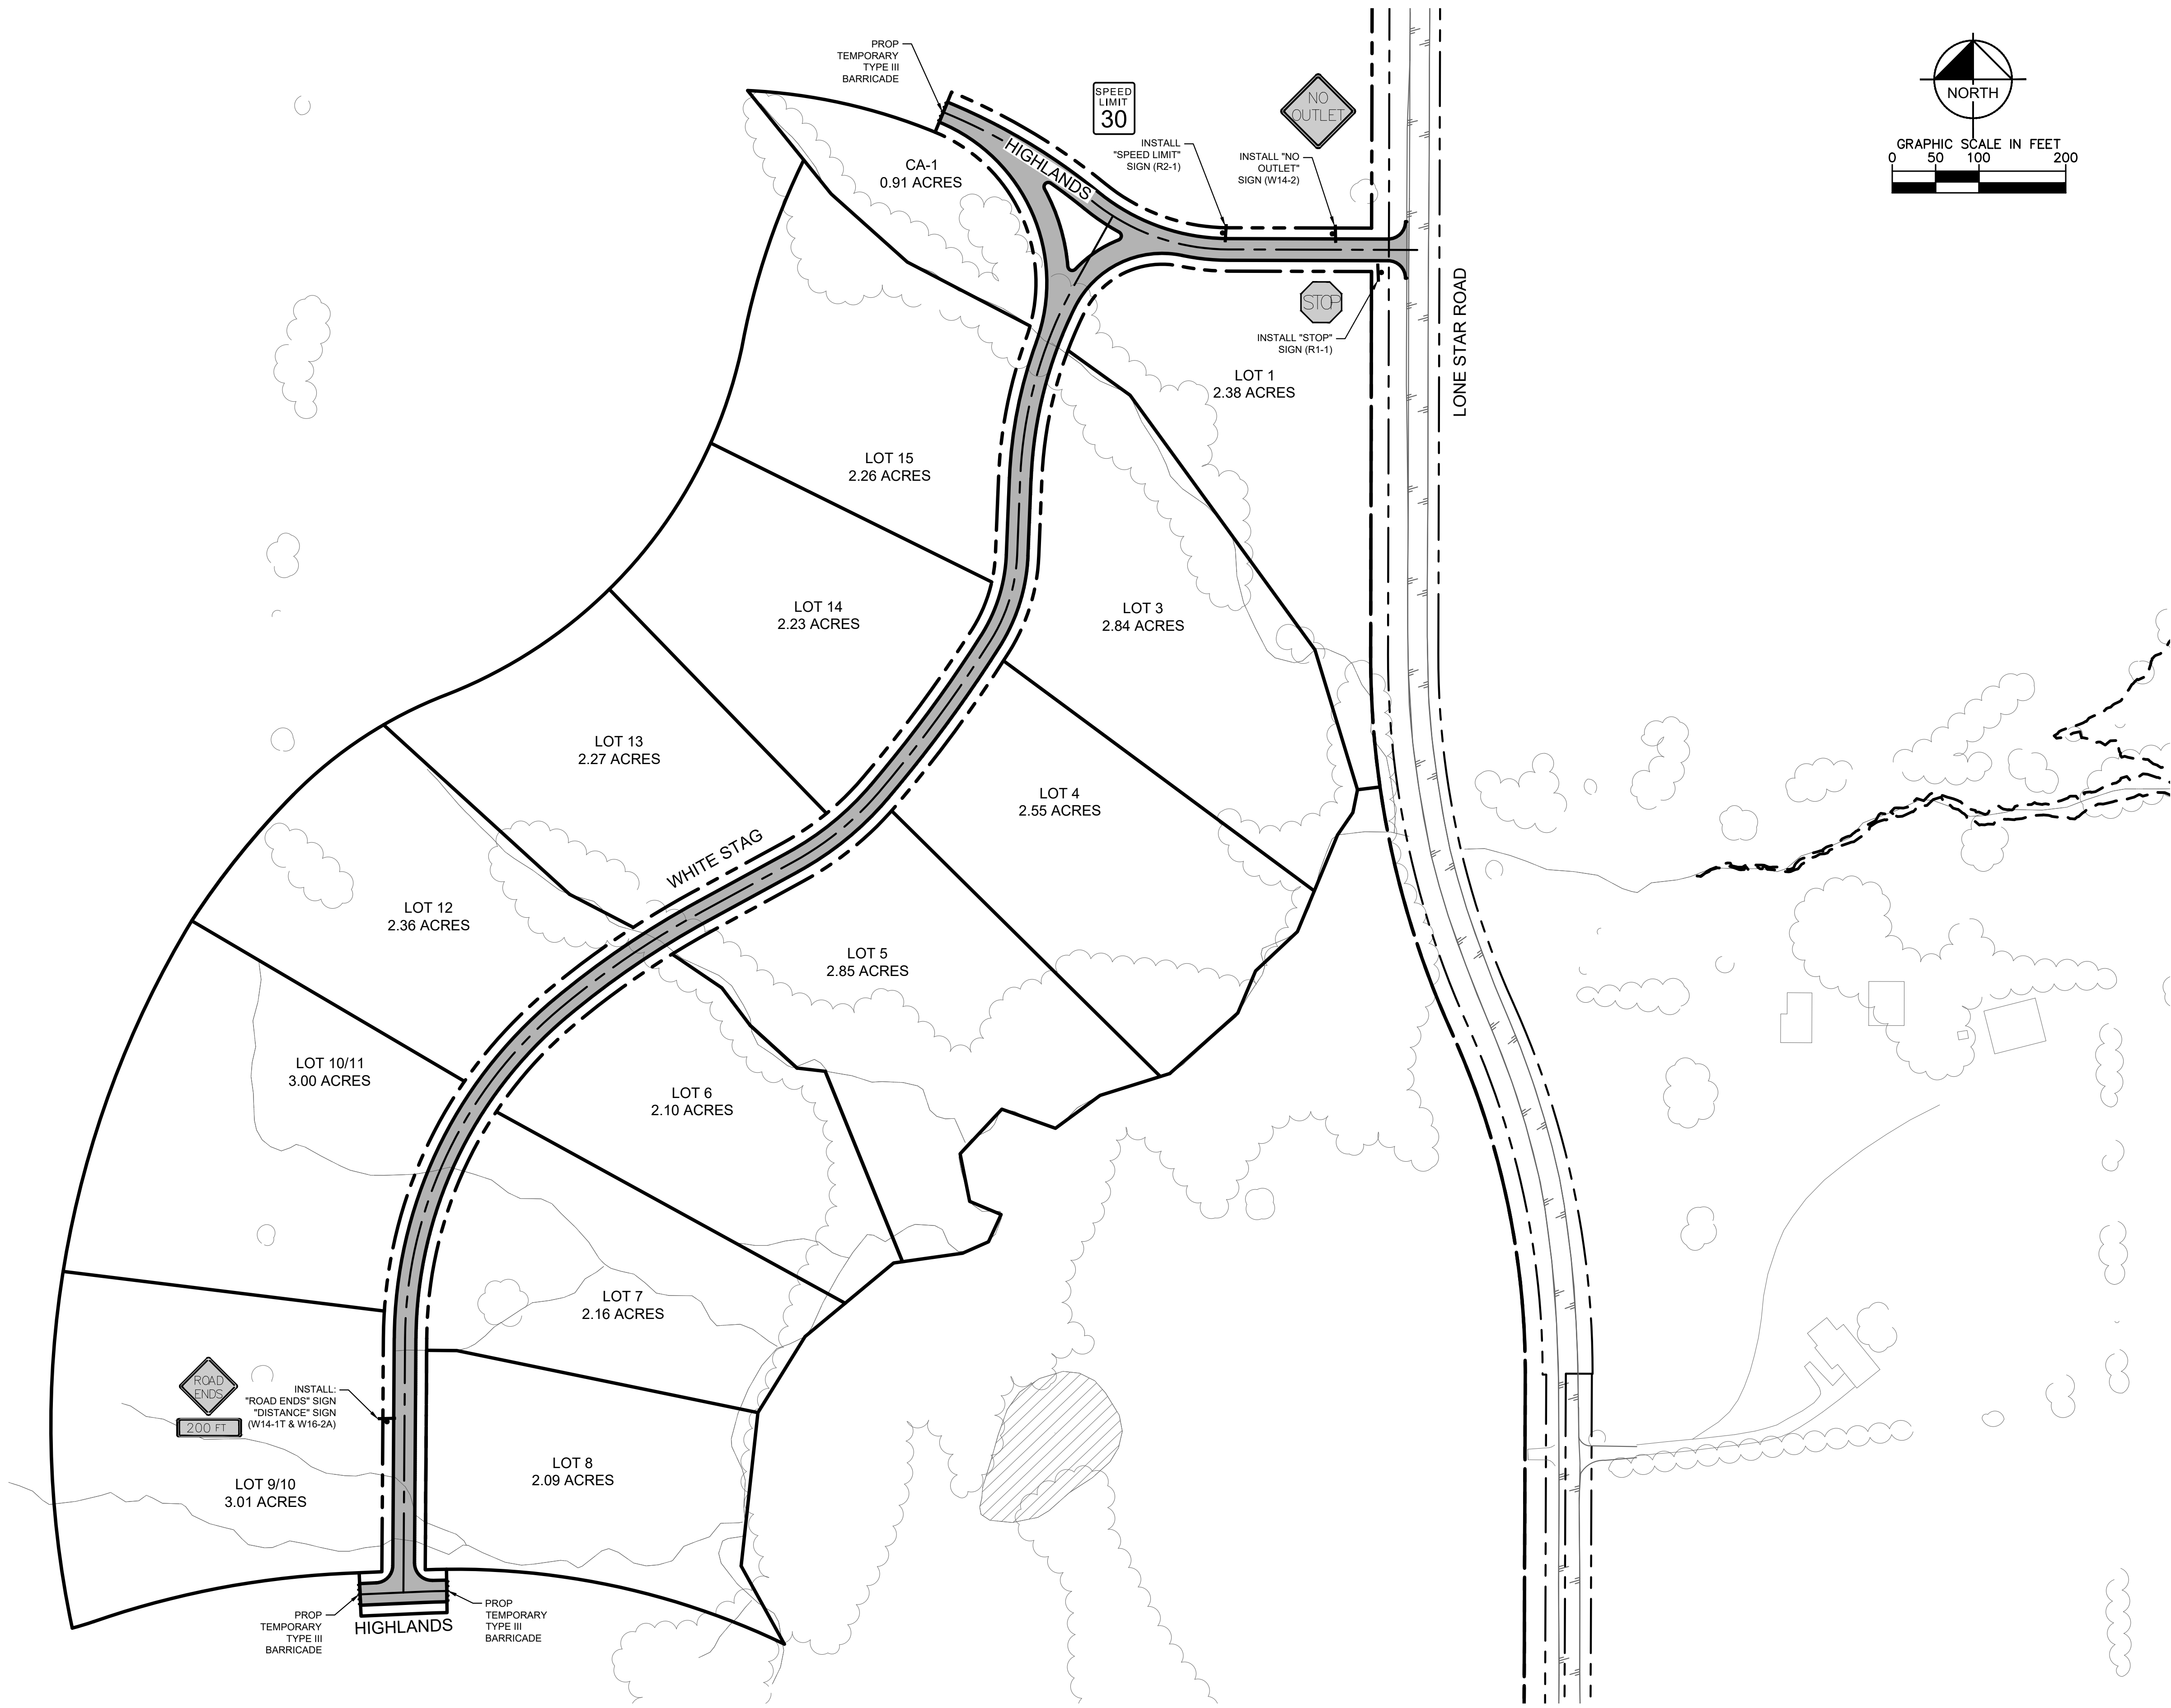

SHEET NUMBER C-600	SIGNAGE PLAN	THE HILLS OF LONESTAR PHASE 8/ HIGHLANDS COLLIN COUNTY, TX PREPARED FOR LONE STAR PARTNERS	KHA PROJECT: 064473900 DATE DECEMBER 2020 SCALE: AS SHOWN DESIGNED BY: ETJ DRAWN BY: ETJ CHECKED BY: JEH	 ERIC T. JESKE 130295 LICENSED PROFESSIONAL ENGINEER 12/08/20	 2800 E DAVIS STREET, STE 100, MCKINNEY, TX 75069 PHONE: 469-301-2580 WWW.KIMLEY-HORN.COM, TX F-928 © 2020 KIMLEY-HORN AND ASSOCIATES, INC.	REVISIONS		DATE	BY
						No.			