



COLLIN COUNTY

Office of the Purchasing Agent
2300 Bloomdale Road
Suite 3160
McKinney, Texas 75071
www.collincountytx.gov

COLLIN COUNTY, TEXAS

ADDENDUM No. Three (3)

IFB No. 2021-202

INVITATION FOR BID

FOR

CONSTRUCTION, ROOF REPLACEMENT, COLLIN COUNTY 900 BUILDING

DATE: MAY 20, 2021

NOTICE TO ALL PROSPECTIVE BIDDERS:

PLEASE MAKE THE FOLLOWING CHANGES TO THE INVITATION FOR BID:

DELETE DOCUMENT: DRAWING R1.01

REPLACE WITH: DRAWING R1.01 ADDENDUM 1

ADD DOCUMENT: ARCHITECT'S ADDENDUM NO. ONE

ADD LINE ITEM: #3-ALTERNATE NO. ONE

ADD ATTRIBUTE: #22-ADDENDUM NO. 3 ACKNOWLEDGEMENT

DELETE DOCUMENT: SECTION 004100-BID FORM ADDENDUM 2

REPLACE WITH: SECTION 004100-BID FORM ADDENDUM 3

ALL OTHER TERMS AND CONDITIONS OF THE BID AND SPECIFICATIONS REMAIN THE SAME.

SINCERELY,
MICHELLE CHARNOSKI, CPPB
PURCHASING AGENT

JDG



May 20, 2021

Roof Replacement
900 Building
900 E. Park
Plano, Texas

ADDENDUM NUMBER ONE


This is Architects Addendum number 1 and it forms a part of the Contract Documents and modifies the original Bid Documents for the 900 Building Roof Replacement Project for Collin County, Plano, Texas, as noted below. Please acknowledge receipt of this Addendum at the time of the Bid. Failure to do so may subject the Bidder to disqualification.

This Addendum consists of

- 1) 1 page of written text.
 - a. Due to dramatic price fluctuations in low-rise foam adhesives, at the contractor's option, the following alternate system to that specified in Section 07 54 19 is acceptable:
 - i. PVC membrane fully adhered over 1/4" DensDeck Prime, mechanically attached (gang fastened) through both layers of rigid insulation to LoadMaster Deck. Rigid insulation thickness is 4.5 inches.
 - b. All other aspects of the project are to remain unchanged.

- 2) 1 Drawing Sheet:
 - a. Sheet R1.01 Roof Plan

END OF ADDENDUM NUMBER ONE

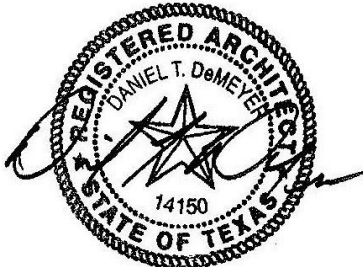


Date of signing: 05-20-2021

DEMOLITION NOTES

- EXISTING ROOFING SYSTEMS CONSISTS OF A MODIFIED ROOFING SYSTEM OVER PERLITE BOARD OVER POLYISOCYANURATE INSULATION OVER ASPHALT ROOFING OVER 1/2" DURA FLEX BOARD OVER 7/8" LOADMASTER METAL DECK. BUILDING STRUCTURE IS PRIMARILY LIGHT GAUGE STEEL BAR JOIST.
- REMOVE ALL EXISTING ROOFING DOWN TO EXISTING BUR SYSTEM AND REMOVE ALL REMAINING GRAVEL.
- REMOVE ALL EXISTING COPING CAPS, GRAVEL STOPS, GUTTERS/ DOWNSPOUTS AND WALL FLASHING.
- REMOVE ALL EXISTING CURB RAILS, PIPE AND CONDUIT SUPPORTS, AND SUPPORT COLUMN FLASHING.
- EXTEND ALL PIPE PENETRATIONS TO MEET MINIMUM FLASHING HEIGHT REQUIREMENTS NOTED IN DETAIL 06R1.02A.
- REMOVE ALL MULTI-PIPE PENETRATION DAMS AND SEPARATE PENETRATIONS A MINIMUM OF 12" OR PROVIDE A NEW MULTI-PIPE PENETRATION HOOD PER DETAIL 18R1.02C.
- REMOVE EXISTING WOOD BLOCKING AT ROOFS AND PARAPETS AND REPLACES WITH NEW DURING ROOF REMOVAL. REVIEW EXISTING DURA FLEX BOARD AND REMOVE ALL AREAS SHOWING WATER DAMAGE. REMOVED DURA FLEX BOARD TO BE REPLACED WITH NEW DURA BOARD.
- REVIEW LOADMASTER DECK UPON REMOVAL OF WATER DAMAGED DURA BOARD. NOTIFY ARCHITECT OF AREAS OF DECK SHOWING SIGNS OF RUST OR PITTING.
- REMOVE EXISTING SATELLITE SUPPORT FRAME.


ROOF ASSEMBLY NOTES

- "ROOF AREAS A AND D" CONSISTS OF THE FOLLOWING:
 - INSTALL WHITE MEMBRANE FULLY ADHERED OVER
 - 1/2 INCH THICK GYPSUM ROOF BOARD INSTALLED WITH ADHESIVE OVER
 - 2 1/2" POLYISOCYANURATE INSULATION INSTALLED WITH ADHESIVE OVER
 - 2" THICK LAYER OF POLYISOCYANURATE INSULATION MECHANICALLY ATTACHED TO
 - EXISTING DURA-FLEX BOARD AND LOADMASTER ROOF DECK
 - CRICKETS ARE TO BE FORMED WITH 1/2 INCH PER FOOT TAPERED POLYISOCYANURATE INSULATION
- "ROOF AREAS B AND C" CONSISTS OF THE FOLLOWING:
 - INSTALL WHITE MEMBRANE FULLY ADHERED OVER
 - 1/4" GYPSUM COVER BOARD SET IN LOW RISE FOAM ADHESIVE OVER
 - 1" THICK LAYER OF POLYISOCYANURATE INSULATION MECHANICALLY ATTACHED TO
 - EXISTING DURA-FLEX BOARD AND LOADMASTER ROOF DECK
 - CRICKETS ARE TO BE FORMED WITH 1/2 INCH PER FOOT TAPERED POLYISOCYANURATE INSULATION

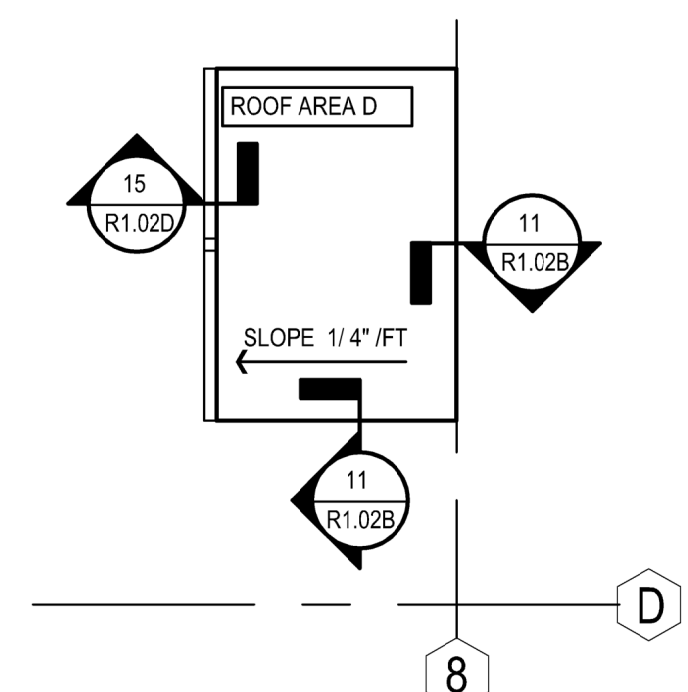

02 PENTHOUSE ROOF PLAN

SCALE: 1/8"=1'-0"

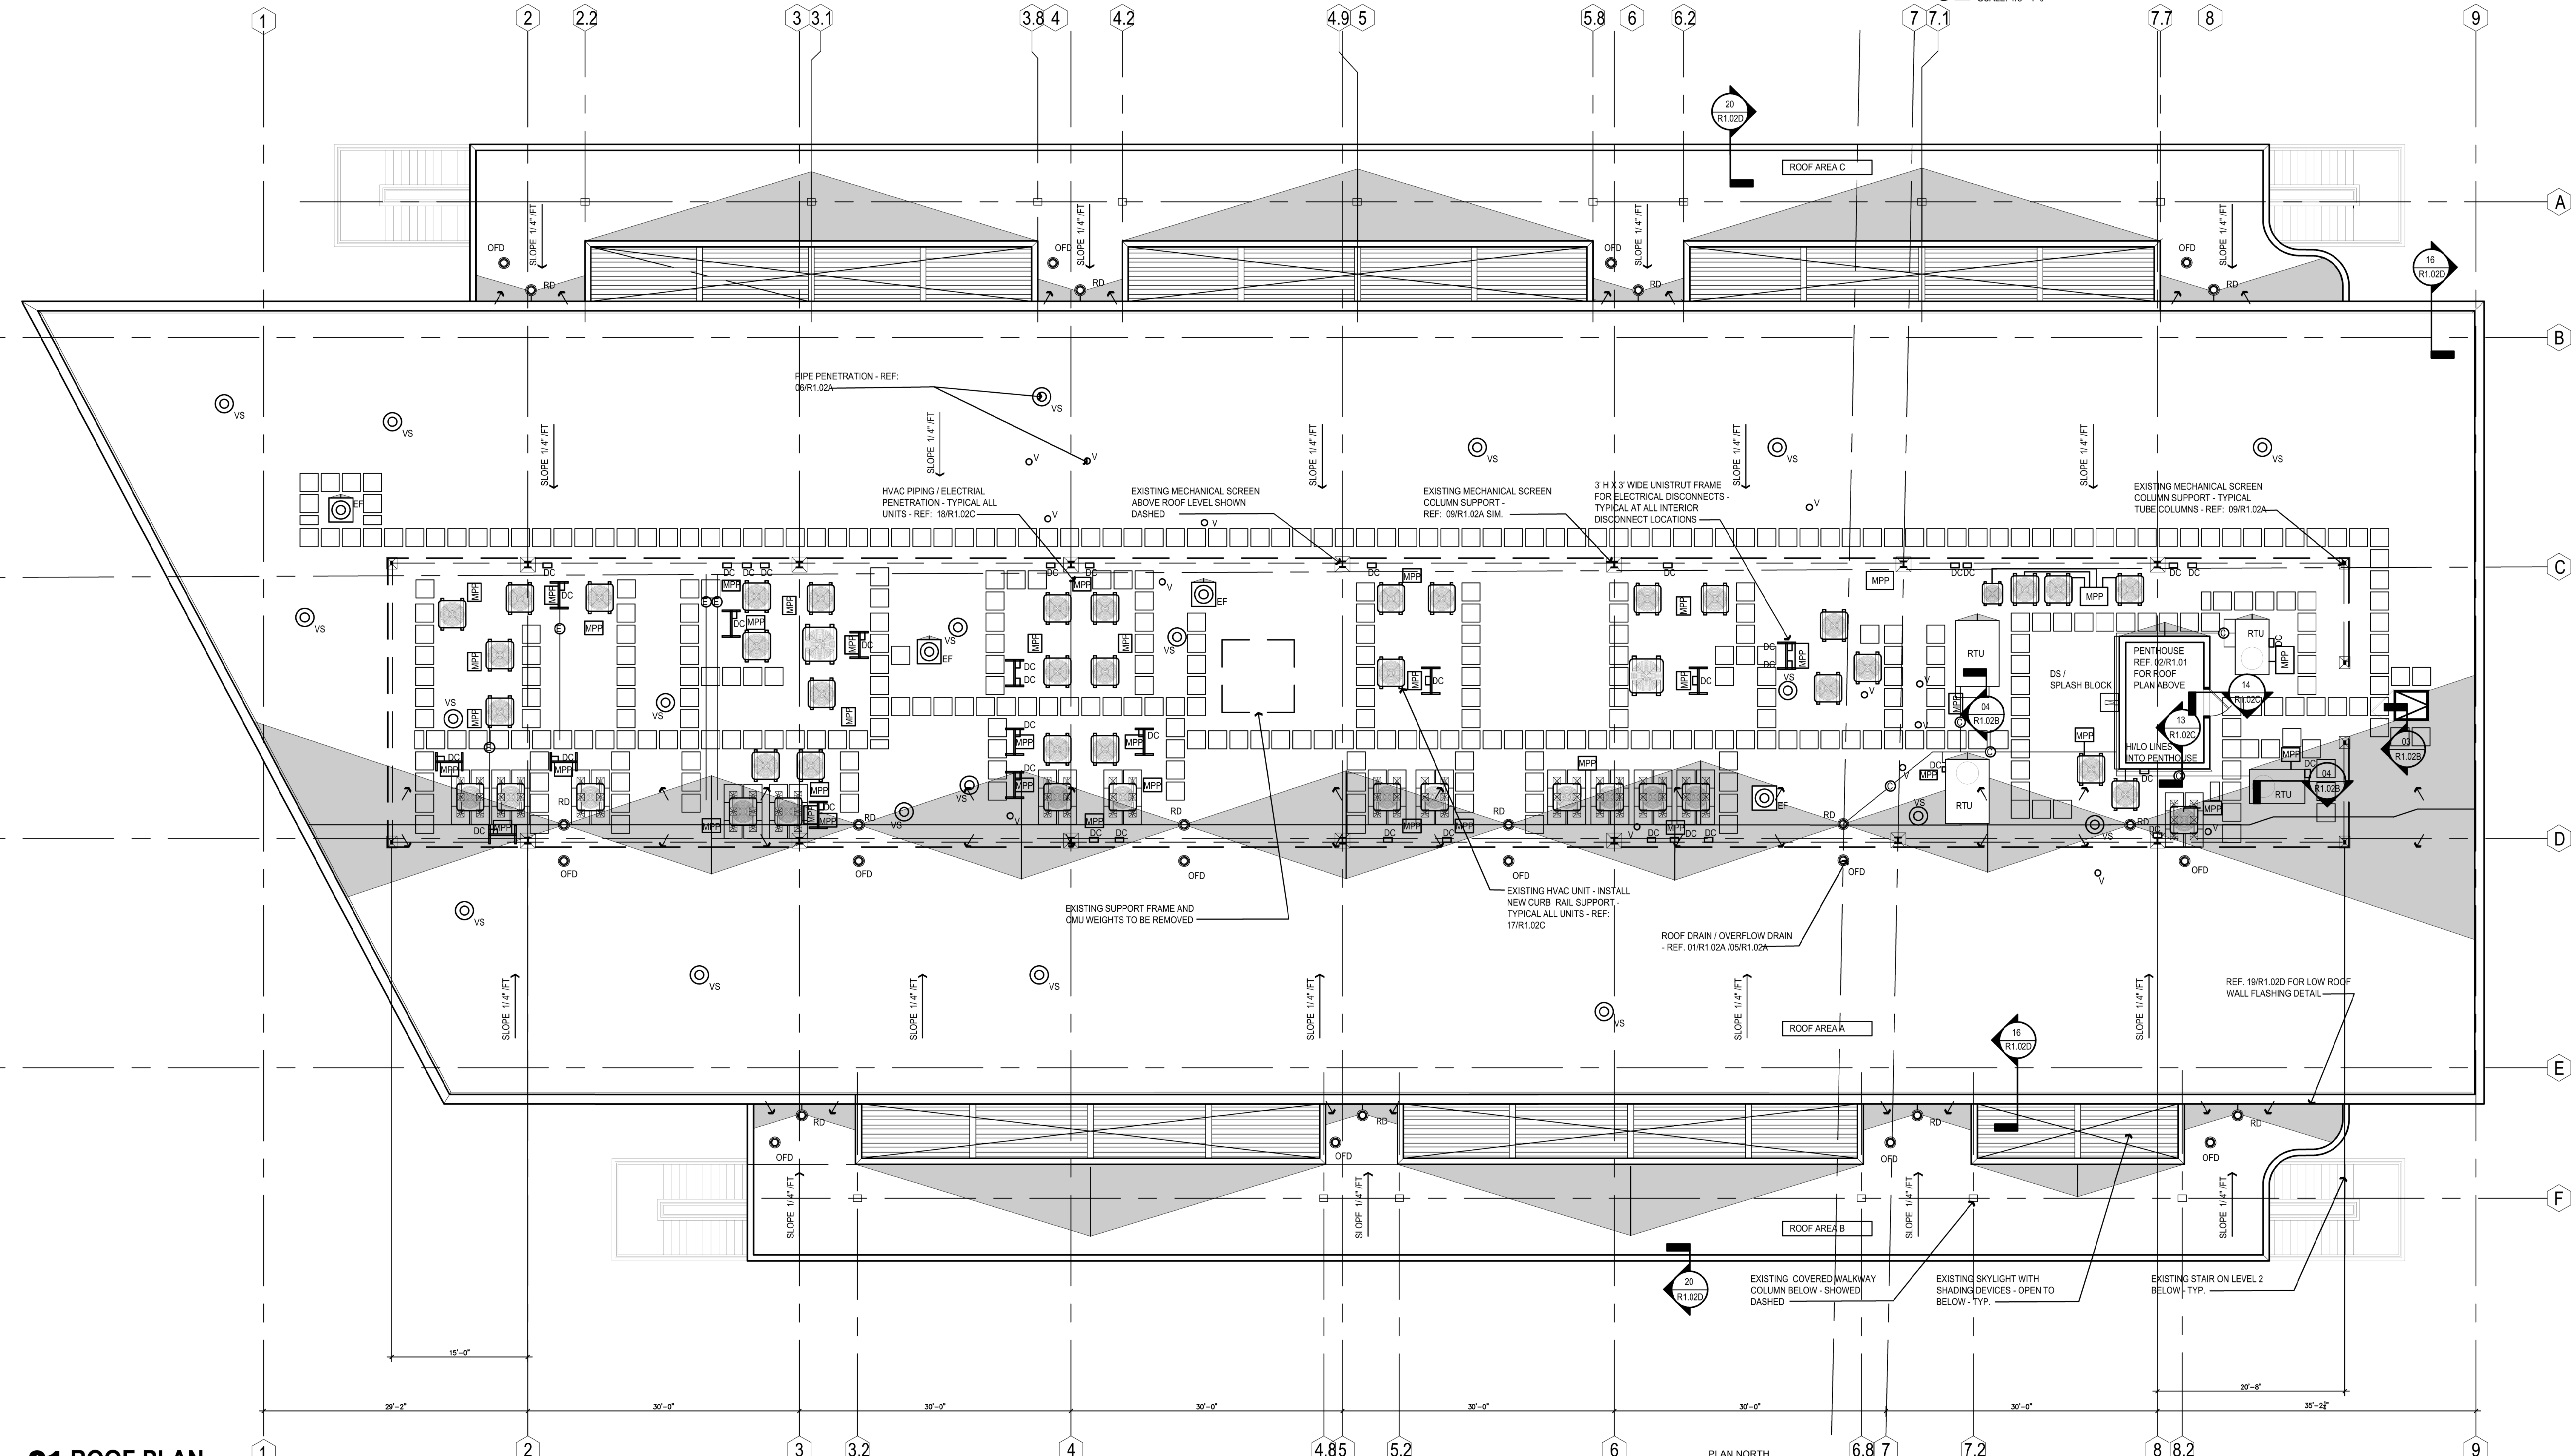


01 ROOF PLAN GENERAL NOTES

SCALE: 1/8"=1'-0"

- ALL ROOF AREAS INSTALLED WITH A MINIMUM SLOPE OF 1/4" FOOT. ALL CRICKETS AND SADDLES TO BE FORMED WITH A MINIMUM OF 1/2" FOOT TAPER.
- ROOF TO BE LEFT IN A WATERTIGHT CONDITION AT THE END OF EACH DAY.
- INSTALL WALKWAY PROTECTION ON 3 SIDES OF ROOF HATCH, AT PENTHOUSE DOOR AND AT SERVICE SIDE OF ALL ROOF MOUNTED EQUIPMENT. INSTALL WALKWAY PROTECTION ON 4 SIDES OF EXHAUST FANS. REF: 06R1.02B FOR DETAIL.
- REPLACE ALL CURBS AT MEP EQUIPMENT. NEW CURBS TO PROVIDE MINIMUM OF 12" OF VERTICAL DISTANCE FROM TOP OF FINISHED ROOF MEMBRANE TO TOP OF FLASHING. REF: 04R1.02B FOR TYPICAL DETAIL.
- PROVIDE NEW ROOF HATCH AND CURB. NEW CURB TO PROVIDE MINIMUM OF 12" OF VERTICAL DISTANCE FROM TOP OF FINISHED ROOF MEMBRANE TO TOP OF FLASHING. REF: 03R1.02B. REPLACE OPENING TO ACCOMMODATE FULL OPENING SIZE OF NEW HATCH. PROVIDE OSHA COMPLIANT ROOF HATCH GUARDRAILS.
- SEPARATE ALL ROOF PENETRATIONS BY 18" FROM EACH OTHER AND 12" FROM CURBS OR RISE WALLS. FLASH EACH PENETRATION INDEPENDENTLY WITH RESIN FLASHING.
- PITCH PANS ARE NOT ALLOWED.
- HVAC PIPING PENETRATIONS - REF: 06R1.02A FOR TYPICAL DETAIL.
- REPLACE ALL EXISTING FLEX HVAC ELECTRICAL CONDUIT PENETRATIONS WITH HARD CONDUIT - REF: 06R1.02 FOR TYPICAL DETAIL. WORK TO INCLUDE ALL NECESSARY EXTENSIONS OF WIRING WITH WIRING COMPLYING WITH THE REQUIREMENTS OF THE BUILDING AND ELECTRICAL CODES.
- ROOF PLAN DOES NOT ALL INCLUDE LOCATIONS OF EXISTING PIPE VENTS. REMOVE EXISTING FLASHING AND REINSTALL PER 06R1.02 FOR ALL LOCATIONS.
- EXISTING MAIN ROOF STRUCTURE SLOPES AS SHOWN TO COLUMN GRID D.
- EXISTING COVERED WALKWAY ROOFS SLOPE TO BUILDING SIDE WALL AS SHOWN.
- SUMPS AT ROOF AND OVERFLOW DRAINS ARE NOT ALLOWED.
- EXISTING ROOF DRAINS TO BE REUSED. REPLACE ALL STRAINERS WITH CAST IRON.
- INSTALL PIPE AND CONDUIT SUPPORT STANDS. REF: 02R1.02A.
- REPLACE ALL COPING CAPS. REF: DETAIL 16R1.02 AND DETAIL 20R1.02D.
- ROOF PLAN DIMENSIONS AND DEVICE LOCATIONS ARE APPROXIMATE. CONTRACTOR TO FIELD VERIFY ALL DIMENSIONS.
- WHERE EXISTING EQUIPMENT IS RAISED TO ACCOMMODATE THE THICKNESS OF THE NEW ROOF SYSTEM, WORK SHALL INCLUDE THE REWORK OF ALL CONDUIT AND ASSOCIATED WIRING, F-BUSES, GAS PIPING, CONDENSATION DRAIN LIE, REFRIGERANT SUPPLY AND RETURN LINES, AND CONTROL WIRING. REWORK OF REFRIGERANT LINES TO INCLUDE THE EVACUATION OF EXISTING REFRIGERANT AND REINSTALLATION REQUIRED TO PROVIDED FULLY CHARGED SYSTEMS.
- ASSURE THAT ALL EXISTING EQUIPMENT AND HOODS FIT ONTO NEWLY FLASHED CURBS AND OPENINGS.
- PRIME CLEAN AND PAINT ALL EXPOSED GAS PIPING.


ROOF PLAN LEGEND

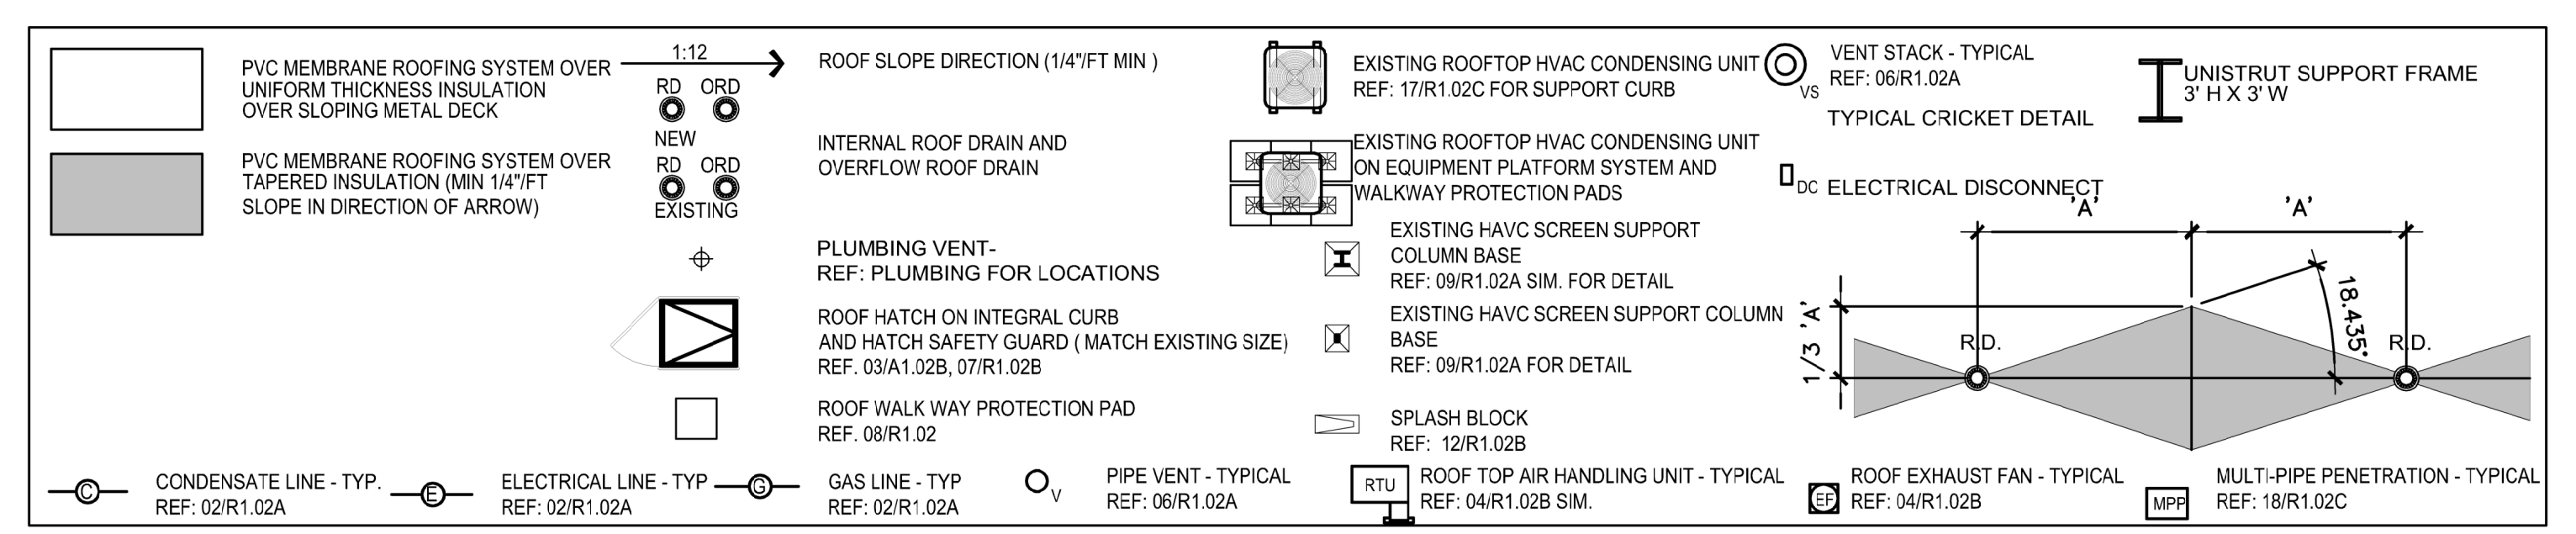

8750 N. Central Expwy.
Suite 725
Dallas, Texas 75231
Voice 214-363-2192
Fax 214-818-9813



COLLIN COUNTY GOVERNMENT
900 E. PARK BLVD. - BUILDING ROOF REPLACEMENT
PLANO, TEXAS 75074

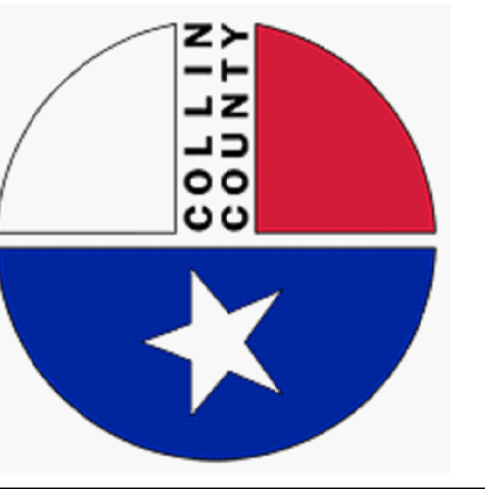

Drawn By: XX
Checked By: XX
Revisions: Date
ADDENDUM 1 05/19/2021

All drawings and written material appearing herein constitute original and unpublished work of the architect and may not be used or checked without prior written consent of the architect.
©2021 DRYTEC Moisture Protection Technology Consultants, Inc.

SHEET TITLE

ROOF PLAN

Project Number: 73-1303
CADD File:
Date: 03/30/2021

R1.01
Sheet No.



**Collin County
Purchasing**

2021-202 Addendum 3

Construction, Roof Replacement, Collin County 900 Building

Issue Date: 4/27/2021

Questions Deadline: 5/21/2021 12:00 PM (CT)

Response Deadline: 5/27/2021 02:00 PM (CT)

Collin County Purchasing

Contact Information

Contact: JD Griffin, CPPB Senior Buyer

Address: Purchasing

Admin. Building

Ste. 3160

2300 Bloomdale Rd.

Ste. 3160

McKinney, TX 75071

Phone: (972) 548-4116

Fax: (972) 548-4694

Email: jgriffin@co.collin.tx.us

Event Information

Number: 2021-202 Addendum 3
Title: Construction, Roof Replacement, Collin County 900 Building
Type: Invitation for Bid - Construction
Issue Date: 4/27/2021
Question Deadline: 5/21/2021 12:00 PM (CT)
Response Deadline: 5/27/2021 02:00 PM (CT)
Notes: Please log in to view bid specifications.
SCOPE OF WORK INCLUDES all materials, labor, equipment and services to produce or be incorporated in such construction. Contract will be a general contract for the replacement of an existing modified bituminous roof at the Collin County 900 Building located at 900 E. Park Blvd., Plano, Texas 75074.

Ship To Information

Address: 900 Building
900 E. Park Blvd.
Plano, TX 75074

Billing Information

Address: Auditor
Admin. Building
Ste. 3100
2300 Bloomdale Rd.
Ste. 3100
McKinney, TX 75071

Bid Activities

Pre-Bid Conference (RSVP Required)

5/13/2021

A PRE-BID CONFERENCE will be held by Collin County at the Collin County Sub-Courthouse, 900 Park Blvd., Plano, TX 75074 (meet on the South side of the building) on Thursday, May 13, 2021 at 9:00 AM and 10:00 AM in order for bidders to ask questions regarding the proposed work. It is the bidder's responsibility to review the site and documents to gain a full understanding of the requirements of the bid.

Bidders interested in attending the pre-bid conference shall RSVP to purchasing@co.collin.tx.us with "2021-202, Roof Replacement, Collin County 900 Building" in the subject line, no later than Wednesday, May 12, 2021 at 3:00 PM.

RSVP response shall include company name, name of individual(s) that will be attending and the preferred session time.

Site-Walk

5/17/2021 2:00:00 PM (CT)

A Site-Walk will be held by Collin County at the Collin County Sub-Courthouse, 900 Park Blvd., Plano, TX 75074 (meet on the South side of the building) on Monday, May 17, 2021 at 2:00 PM in order for bidders to view the jobsite.

Bid Attachments

Addendum 3_2021-202.doc

Addendum 3

[View Online](#)

R1.01_Addendum 1.pdf

Drawing R1.01-Addendum 1

[View Online](#)

Architect's Addendum One_5-20-21.pdf

Architect's Addendum One

[View Online](#)

Addendum 2_2021-202.doc

Addendum 2

[View Online](#)

Pre-Bid Sign-In Sheet_5-13-21.pdf

Pre-Bid Sign-In Sheet

[View Online](#)**004100-Bid Form Addendum 2.pdf**

Section 004100-Bid Form Addendum 2

[View Online](#)**Addendum 1_2021-202.doc**

Addendum 1

[View Online](#)**004100 Bid Form Addendum 1.pdf**

Section 004100-Bid Form Addendum 1

[View Online](#)**LEGAL NOTICE_2021-202.doc**

Legal Notice

[Download](#)**900 E Park Specs 20210330.pdf**

Specifications

[View Online](#)**Drawings.pdf**

Drawings

[View Online](#)**Requested Attachments**

Bid Bond*(Attachment required)*

BID SECURITY: All Bidders must submit, prior to the bid opening time, a Certified Check, Cashier's Check or acceptable Bid Bond payable without recourse to Collin County in the amount of not less than five percent (5%) of the total bid plus alternates as submitted.

1. Bid Bond, certified check or Cashier's Check may be mailed or hand delivered to the Office of the Collin County Purchasing Agent, Collin County Administration Building, 2300 Bloomdale Road, Ste 3160, McKinney, TX 75071 and shall be delivered in an envelope, marked plainly on the outside with the Bid Name and Number.
2. Bidders submitting a bid via Collin County eBid shall upload a Bid Bond at <https://collincountytx.ionwave.net>

Regardless of delivery method, all Bid Bonds shall be received prior to the bid opening time to be considered. Failure to submit a copy of bid security prior to bid opening shall be cause for rejection of bid.

The original Bid Bond shall be received in the Collin County Purchasing Department no later than close of business on the third working day after the bid opening. Late receipt of or failure to submit original Bid Bond shall be cause for rejection of bid.

Loadmaster Systems Installer Qualifications*(Attachment required)*

Refer to Section 05 30 00, 1.04, A.

Roofing System Manufacturer Certification*(Attachment required)*

Refer to Section 075419, 1.8, B.

W-9*(Attachment required)***Conflict of Interest Questionnaire**

Bid Attributes

1 eBid Notice

Collin County exclusively uses IonWave Technologies, Inc. (Collin County eBid) for the notification and dissemination of all solicitations. The receipt of solicitations through any other means may result in your receipt of incomplete specifications and/or addendums which could ultimately render your bid/proposal non-compliant. Collin County accepts no responsibility for the receipt and/or notification of solicitations through any other means. Please initial.

(Required: Maximum 1000 characters allowed)

2 Contact Information

List the contact name, email address and phone number of the main person(s) Collin County should contact in reference to this solicitation. Contact(s) shall be duly authorized by the company, corporation, firm, partnership or individual to respond to any questions, clarification, and or offers in response to this solicitation.

(Required: Maximum 4000 characters allowed)

3 Calendar Days Bid

Please state the consecutive calendar days bid from notice to proceed through completion of project.

(Required: Numbers only)

4 Exceptions

Do you take exception to the specifications? If so, by separate attachment, please state your exceptions.

Yes No

(Required: Check only one)

5 Bonding Requirement Acknowledgement

I understand that the bonding requirements of this solicitation are required and are included in the submitted pricing. A bond certificate (payment, performance, and/or maintenance) as stated in the specification document shall be submitted to the Purchasing department if I am awarded all or a portion of the resulting contract. Please initial.

(Required: Maximum 1000 characters allowed)

6 Insurance Acknowledgement – Construction/Public Works

I understand that the insurance requirements of this solicitation are required and are included in the submitted pricing. The Contractor shall furnish certificates of insurance for both the Contractor and any subcontractor to the Purchasing department if awarded all or a portion of the resulting contract. Please initial.

(Required: Maximum 1000 characters allowed)

7 Subcontractors

State the business name of all subcontractors and the type of work they will be performing under this contract. If you are fully qualified to self-perform the entire contract, please respond with "Not Applicable-Self Perform".

(Required: Maximum 4000 characters allowed)

8 Reference No. 1

List a company or governmental agency, other than Collin County, where these same/like products/services, as stated herein, have been provided. Texas references preferred. Include the following: Company/Entity, Contact, Address, City/State/Zip, Phone, and E-Mail.

(Required: Maximum 4000 characters allowed)

9 Reference No. 2

List a company or governmental agency, other than Collin County, where these same/like products/services, as stated herein, have been provided. Texas references preferred. Include the following: Company/Entity, Contact, Address, City/State/Zip, Phone, and E-Mail.

(Required: Maximum 4000 characters allowed)

1
0 **Reference No. 3**

List a company or governmental agency, other than Collin County, where these same/like products/services, as stated herein, have been provided. Texas references preferred. Include the following: Company/Entity, Contact, Address, City/State/Zip, Phone, and E-Mail.

(Required: Maximum 4000 characters allowed)

1
1 **Preferential Treatment**

The County of Collin, as a governmental agency of the State of Texas, may not award a contract to a nonresident bidder unless the nonresident's bid is lower than the lowest bid submitted by a responsible Texas resident bidder by the same amount that a Texas resident bidder would be required to underbid a nonresident bidder to obtain a comparable contract in the state in which the nonresident's principal place of business is located (Government Code, Title 10, V.T.C.A., Chapter 2252, Subchapter A).

1. Is your principal place of business in the State of Texas?
2. If your principal place of business is not in Texas, in which State is your principal place of business?
3. If your principal place of business is not in Texas, does your state favor resident bidders (bidders in your state) by some dollar increment or percentage?
4. If your state favors resident bidders, state by what dollar amount or percentage.

(Required: Maximum 4000 characters allowed)

1
2 **Debarment Certification**

I certify that neither my company nor an owner or principal of my company has been debarred, suspended or otherwise made ineligible for participation in Federal Assistance programs under Executive Order 12549, "Debarment and Suspension," as described in the Federal Register and Rules and Regulations. Please initial.

(Required: Maximum 1000 characters allowed)

1
3 **Immigration and Reform Act**

I declare and affirm that my company is in compliance with the Immigration and Reform Act of 1986 and all employees are legally eligible to work in the United States of America. I further understand and acknowledge that any non-compliance with the Immigration and Reform Act of 1986 at any time during the term of this contract will render the contract voidable by Collin County. Please initial.

(Required: Maximum 1000 characters allowed)

**1
4 Disclosure of Certain Relationships**

Chapter 176 of the Texas Local Government Code requires that any vendor considering doing business with a local government entity disclose the vendor's affiliation or business relationship that might cause a conflict of interest with a local government entity. Subchapter 6 of the code requires a vendor to file a conflict of interest questionnaire (CIQ) if a conflict exists. By law this questionnaire must be filed with the records administrator of Collin County no later than the 7th business day after the date the vendor becomes aware of an event that requires the statement to be filed. A vendor commits an offense if the vendor knowingly violates the code. An offense under this section is a misdemeanor. By submitting a response to this request, the vendor represents that it is in compliance with the requirements of Chapter 176 of the Texas Local Government Code. Please send completed forms to the Collin County County Clerk's Office located at 2300 Bloomdale Rd., Suite 2104, McKinney, TX 75071. Please initial.

(Required: Maximum 1000 characters allowed)

**1
5 Anti-Collusion Statement**

Bidder certifies that its Bid/Proposal is made without prior understanding, agreement, or connection with any corporation, firm, or person submitting a Bid/Proposal for the same materials, services, supplies, or equipment and is in all respects fair and without collusion or fraud. No premiums, rebates or gratuities permitted; either with, prior to, or after any delivery of material or provision of services. Any such violation may result in Agreement cancellation, return of materials or discontinuation of services and the possible removal from bidders list. Please initial.

(Required: Maximum 1000 characters allowed)

**1
6 Disclosure of Interested Parties**

Section 2252.908 of the Texas Government Code requires a business entity entering into certain contracts with a governmental entity to file with the governmental entity a disclosure of interested parties at the time the business entity submits the signed contract to the governmental entity. Section 2252.908 requires the disclosure form (Form 1295) to be signed by the authorized agent of the contracting business entity, acknowledging that the disclosure is made under oath and under penalty of perjury. Section 2252.908 applies only to a contract that requires an action or vote by the governing body of the governmental entity before the contract may be signed or has a value of at least \$1 million. Section 2252.908 provides definitions of certain terms occurring in the section. Section 2252.908 applies only to a contract entered into on or after January 1, 2016. Please initial.

(Required: Maximum 1000 characters allowed)

**1
7 Notification Survey**

In order to better serve our offerors, the Collin County Purchasing Department is conducting the following survey. We appreciate your time and effort expended to submit your bid. Should you have any questions or require more information please call (972) 548-4165. How did you receive notice of this request?

- Plano Star Courier Plan Room Collin County eBid Notification Collin County Website
 Other

(Required: Check only one)

1
8

Bid Bond Acknowledgement

I understand that accompanying this bid, is a certified check, cashier's check or Bid Bond in the amount of five percent (5%) of the total amount bid. Bidders submitting a bid via Collin County eBid shall upload a Bid Bond at <https://collincountytx.ionwave.net>. Regardless of delivery method, all Bid Bonds shall be received prior to the bid opening time to be considered.

I understand that the original Bid Bond shall be received in the Collin County Purchasing Department no later than close of business on the third working day after the bid opening. **Late receipt of original Bid Bond shall be cause for rejection of bid.** Please initial.

(Required: Maximum 4000 characters allowed)

1
9

Construction Acknowledgement

Bidder, declares that the only person or parties interested in this bid are those principals named herein, that his/her bid is made without collusion with any other person, firm or corporation, that he/she has carefully examined the Contract Documents including the Advertisement for Bids, Instruction to Bidders, Construction Agreement, Specifications and the Drawings, therein referred to and has carefully examined the locations, conditions and classes of materials for the proposed work, and agrees that he/she will provide all the necessary labor, machinery, tools, equipment, apparatus and other items incidental to construction and will do all the work and furnish all the materials called for in the Contract Documents in the manner prescribed therein. Bidder hereby declares that he/she has visited the site of the Work and has carefully examined the Contract Documents pertaining to the Work covered by the above Bid, and he/she further agrees to commence work within ten (10) consecutive calendar days after date of written Notice to Proceed and to substantially complete the work on which he/she has bid within the number of days specified subject to such extensions of time allowed by Specifications. Bidder certifies that the bid prices contained in this bid have been carefully checked and are submitted as correct and final. The prices have been shown in words and figures for each item listed in this bid and it is understood that in the event of a discrepancy, the words shall govern. Please initial.

(Required: Maximum 1000 characters allowed)

2
0

Addendum No. 1 Acknowledgement

Please initial to verify your receipt of the addendum.

(Required: Maximum 1000 characters allowed)

2
1

Addendum No. 2 Acknowledgement

Please initial to verify your receipt of the addendum.

(Required: Maximum 1000 characters allowed)

2
2

Addendum No. 3 Acknowledgement

Please initial to verify your receipt of the addendum.

(Required: Maximum 1000 characters allowed)

Bid Lines

1 Package Header

Base Bid Grand Total

Quantity: 1 UOM: lump sum Total: \$

Item Notes: Total Material Cost (Line 1.1) and Total Labor Cost (Line 1.2) must add up to the Base Bid Grand Total

Supplier Notes: _____

- No bid
- Alternate specification
(Attach separate sheet)
- Additional notes
(Attach separate sheet)

Package Items

1.1 Total Materials Cost Incorporated in Project

(Response required)

Quantity: 1 UOM: lump sum Price: \$ Total: \$

Supplier Notes: _____

- No bid
- Additional notes
(Attach separate sheet)

1.2 Total Labor Cost Incorporated in Project

(Response required)

Quantity: 1 UOM: lump sum Price: \$ Total: \$

Supplier Notes: _____

- No bid
- Additional notes
(Attach separate sheet)

2 Unit Prices

(Line excluded from response total)

Supplier Notes: _____

- Additional notes
(Attach separate sheet)

Item Attributes

1. State unit price (per square foot) for replacement of existing 1/2" thick Loadmaster Duraflex Roof Board

Refer to Section 01 27 00, 1.03, A.

\$

(Required: Numbers only)

2. State Unit price (per square foot) for renovating existing metal decking

Refer to Section 01 27 00, 1.03, B.

\$

(Required: Numbers only)

3. State Unit price (per square foot) for replacing existing metal decking

Refer to Section 01 27 00, 1.03, C.

\$

(Required: Numbers only)

4. State Unit price (per square foot) for adding base ply to areas that pond water (Unsurfaced Modified Bitumen Base Ply)

Refer to Section 01 27 00, 1.03, D.

\$

(Required: Numbers only)

5. State Unit Price (Per Lineal Foot) for replacing deteriorated 2 x 4 wood nailer including all fastening.

Refer to Section 01 27 00, 1.03, E., 1.

\$

(Required: Numbers only)

6. State Unit Price (Per Lineal Foot) for replacing deteriorated 2 x 6 wood nailer including all fastening.

Refer to Section 01 27 00, 1.03, E., 2.

\$

(Required: Numbers only)

7. State Unit Price (Per Lineal Foot) for replacing deteriorated 2 x 8 wood nailer including all fastening.

Refer to Section 01 27 00, 1.03, E., 3.

\$

(Required: Numbers only)

8. State Unit Price (Per Lineal Foot) for replacing deteriorated 2 x 10 wood nailer including all fastening.

Refer to Section 01 27 00, 1.03, E., 4.

\$

(Required: Numbers only)

3 Alternate No. One: PVC membrane fully adhered over 1/4" DensDeck Prime, mechanically attached (gang fastened) through both layers of rigid insulation to LoadMaster Deck. Rigid insulation thickness is 4.5 inches
(Response required)

Quantity: 1 UOM: lump sum Price: \$ Total: \$

Item Notes: Refer to Bid Addendum Three, Architects Addendum One, Item 1) dated May 20, 2021.
Price shall include all labor and materials. Alternate bid amount shall not include the base bid amount.
If bidder determines that Alternate No. One is to be a deductive amount from the base bid, please enter a negative dollar amount for this line item.

No bid
 Alternate specification
(Attach separate sheet)
 Additional notes
(Attach separate sheet)

Supplier Notes: _____

Supplier Information

Company Name: _____

Contact Name: _____

Address: _____

Phone: _____

Fax: _____

Email: _____

Supplier Notes

The undersigned hereby certifies the foregoing bid submitted by the company listed below hereinafter called "bidder" is the duly authorized agent of said company and the person signing said bid has been duly authorized to execute same. Bidder affirms that they are duly authorized to execute this contract; this company; corporation, firm, partnership or individual has not prepared this bid in collusion with any other bidder or other person or persons engaged in the same line of business; and that the contents of this bid as to prices, terms and conditions of said bid have not been communicated by the undersigned nor by any employee or agent to any other person engaged in this type of business prior to the official opening of this bid.

Print Name

Signature