


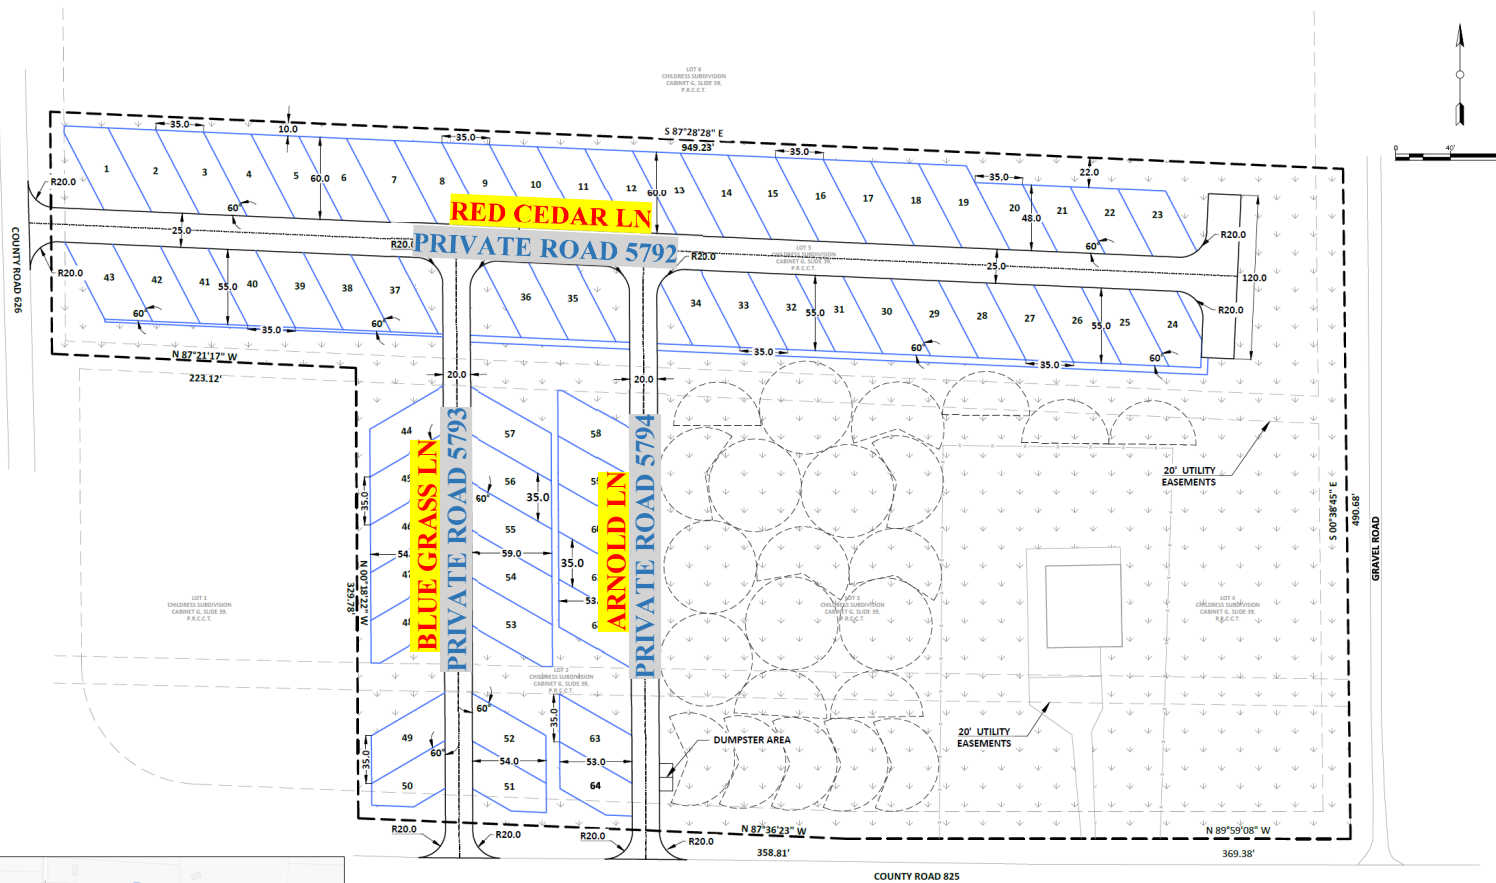

VICINITY MAP
(N.T.S)

SITE DETAILS:

No. OF RV SPACES = 64
TWO WAY ROADWAY WIDTH = 25'
ONE WAY ROADWAY WIDTH = 20'

3 - Proposed Layout.dwg

PROPOSED SITE PLAN



TURNKEY TRACT
F-22283

K. Hansen

NOT FOR CONSTRUCTION

1	09/23/2021	
No.	Revision/Issue	Date

Firm Name and Address

TURNKEY TRACT
2770 MAIN ST #171 FRISCO, TX
75033
F-22283
nkivilengineer@gmail.com
214-377-0388

Project Name and Address

BLUE RIDGE RV PARK
COLLIN COUNTY

Project	Sheet
Date	3
Scale	