


Exhibit A

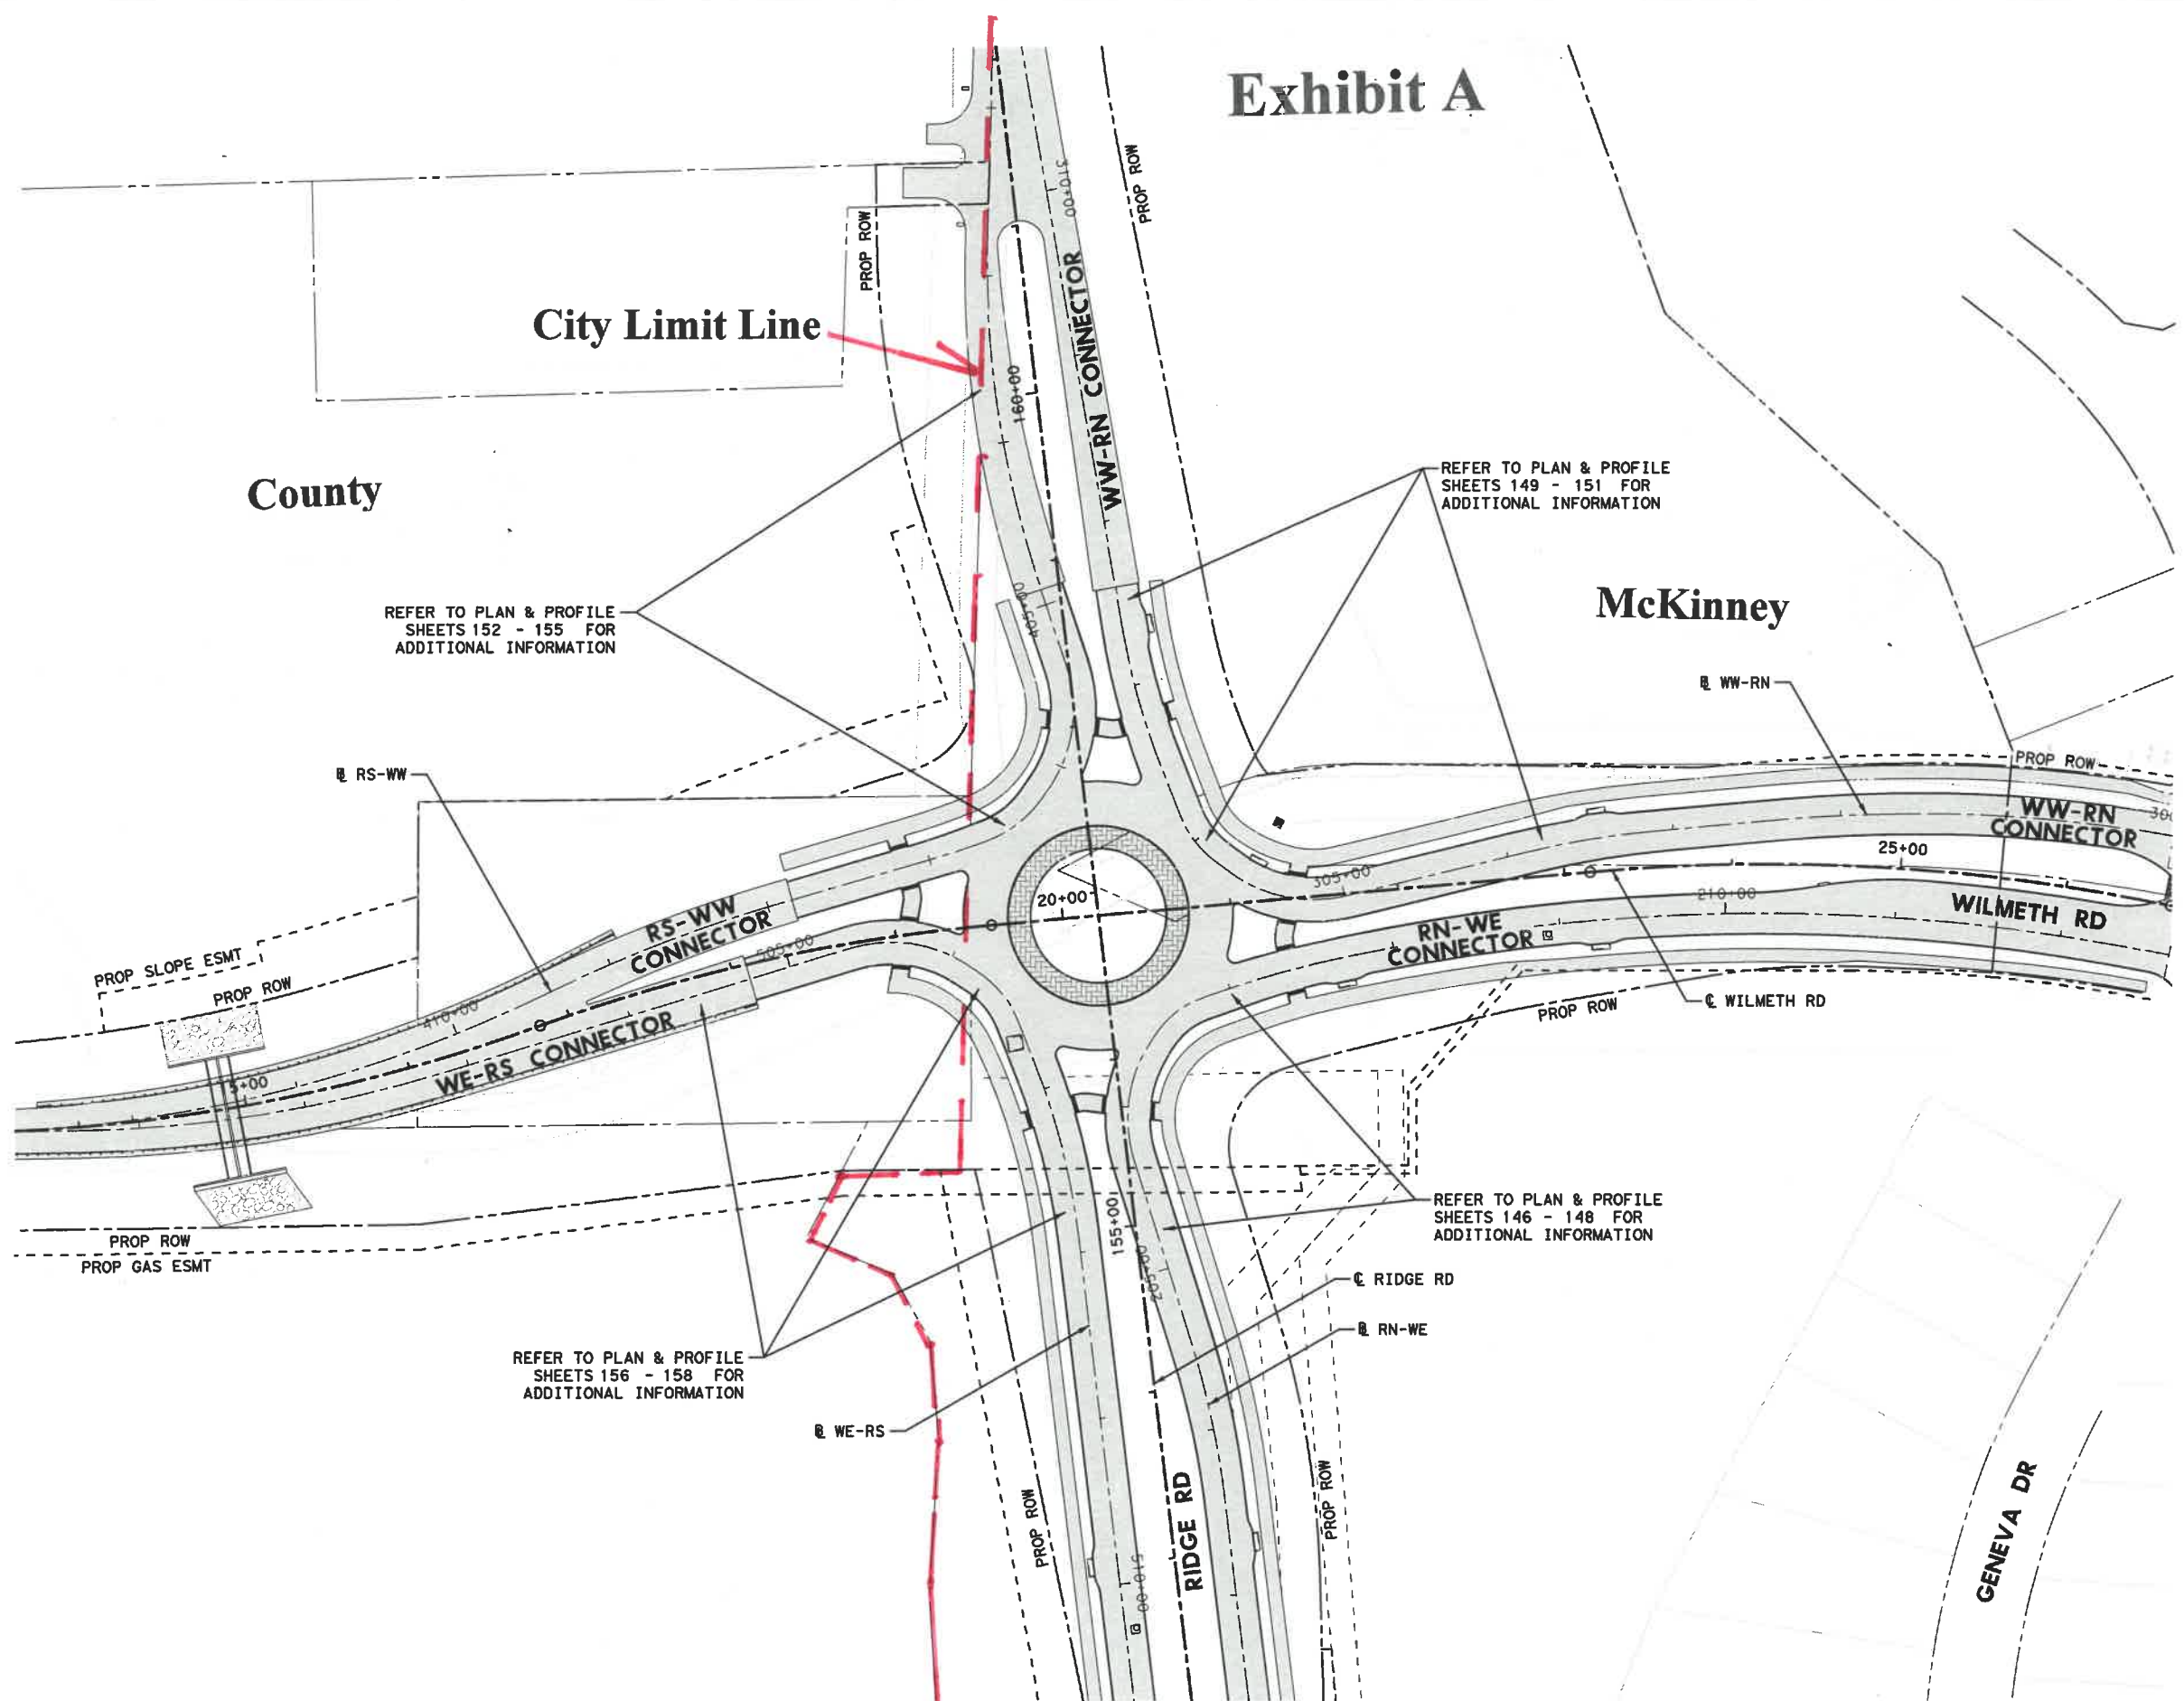

City Limit Line

County

McKinney

REFER TO PLAN & PROFILE SHEETS 152 - 155 FOR ADDITIONAL INFORMATION

REFER TO PLAN & PROFILE SHEETS 149 - 151 FOR ADDITIONAL INFORMATION

REFER TO PLAN & PROFILE SHEETS 146 - 148 FOR ADDITIONAL INFORMATION

REFER TO PLAN & PROFILE SHEETS 156 - 158 FOR ADDITIONAL INFORMATION



SCALE IN FEET



3/15/2021

NO.	REVISION	BY	DATE

CG CIVIL CONSULTING GROUP
 1575 HERITAGE DRIVE, STE. 308
 MCKINNEY, TEXAS 75069
 P 972.569.9193 F 972.569.9197
 TEXAS REGISTERED ENGINEERING FIRM NO. F-9366

MCKINNEY TEXAS CITY OF MCKINNEY ENGINEERING DEPARTMENT
 221 N. TENNESSEE
 MCKINNEY, TX 75070
 PHONE: 972-547-7420
 FAX: 972-547-2604
 Unique by nature.

RIDGE ROAD - US 380 TO WILMETH ROAD
PROJECT LAYOUT

SHEET 2 OF 2

DRAWN - CCG	DATE	PROJECT #	SHEET NO.
CHECK - CCG	3/15/2021	ST1617	25

FILENAME: ... \Sheets\01_General\RR+FL02.dgn
 PLOTTED: 3/15/2021