

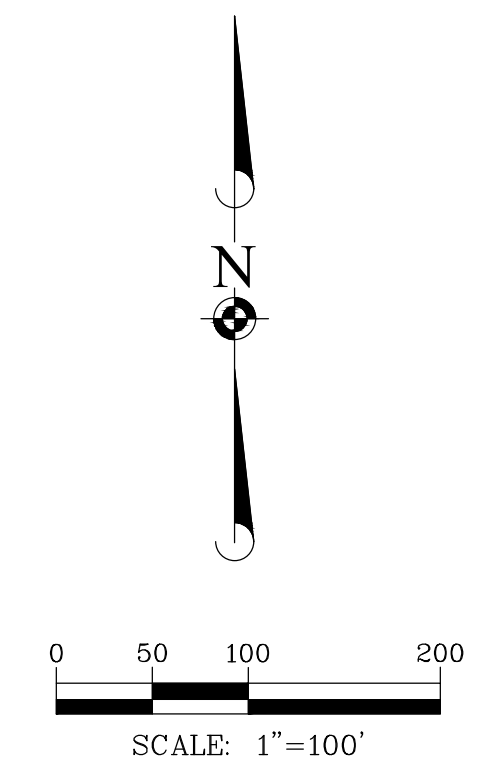


FORREST F. LIBSCOMB,  
AS TRUSTEE OF THE 1993 FORREST A.  
ELIZABETH LIBSCOMB DESCENDANTS EXEMPT  
TRUST  
DOC. NO. 93-0081968, O.P.R.C.C.T.

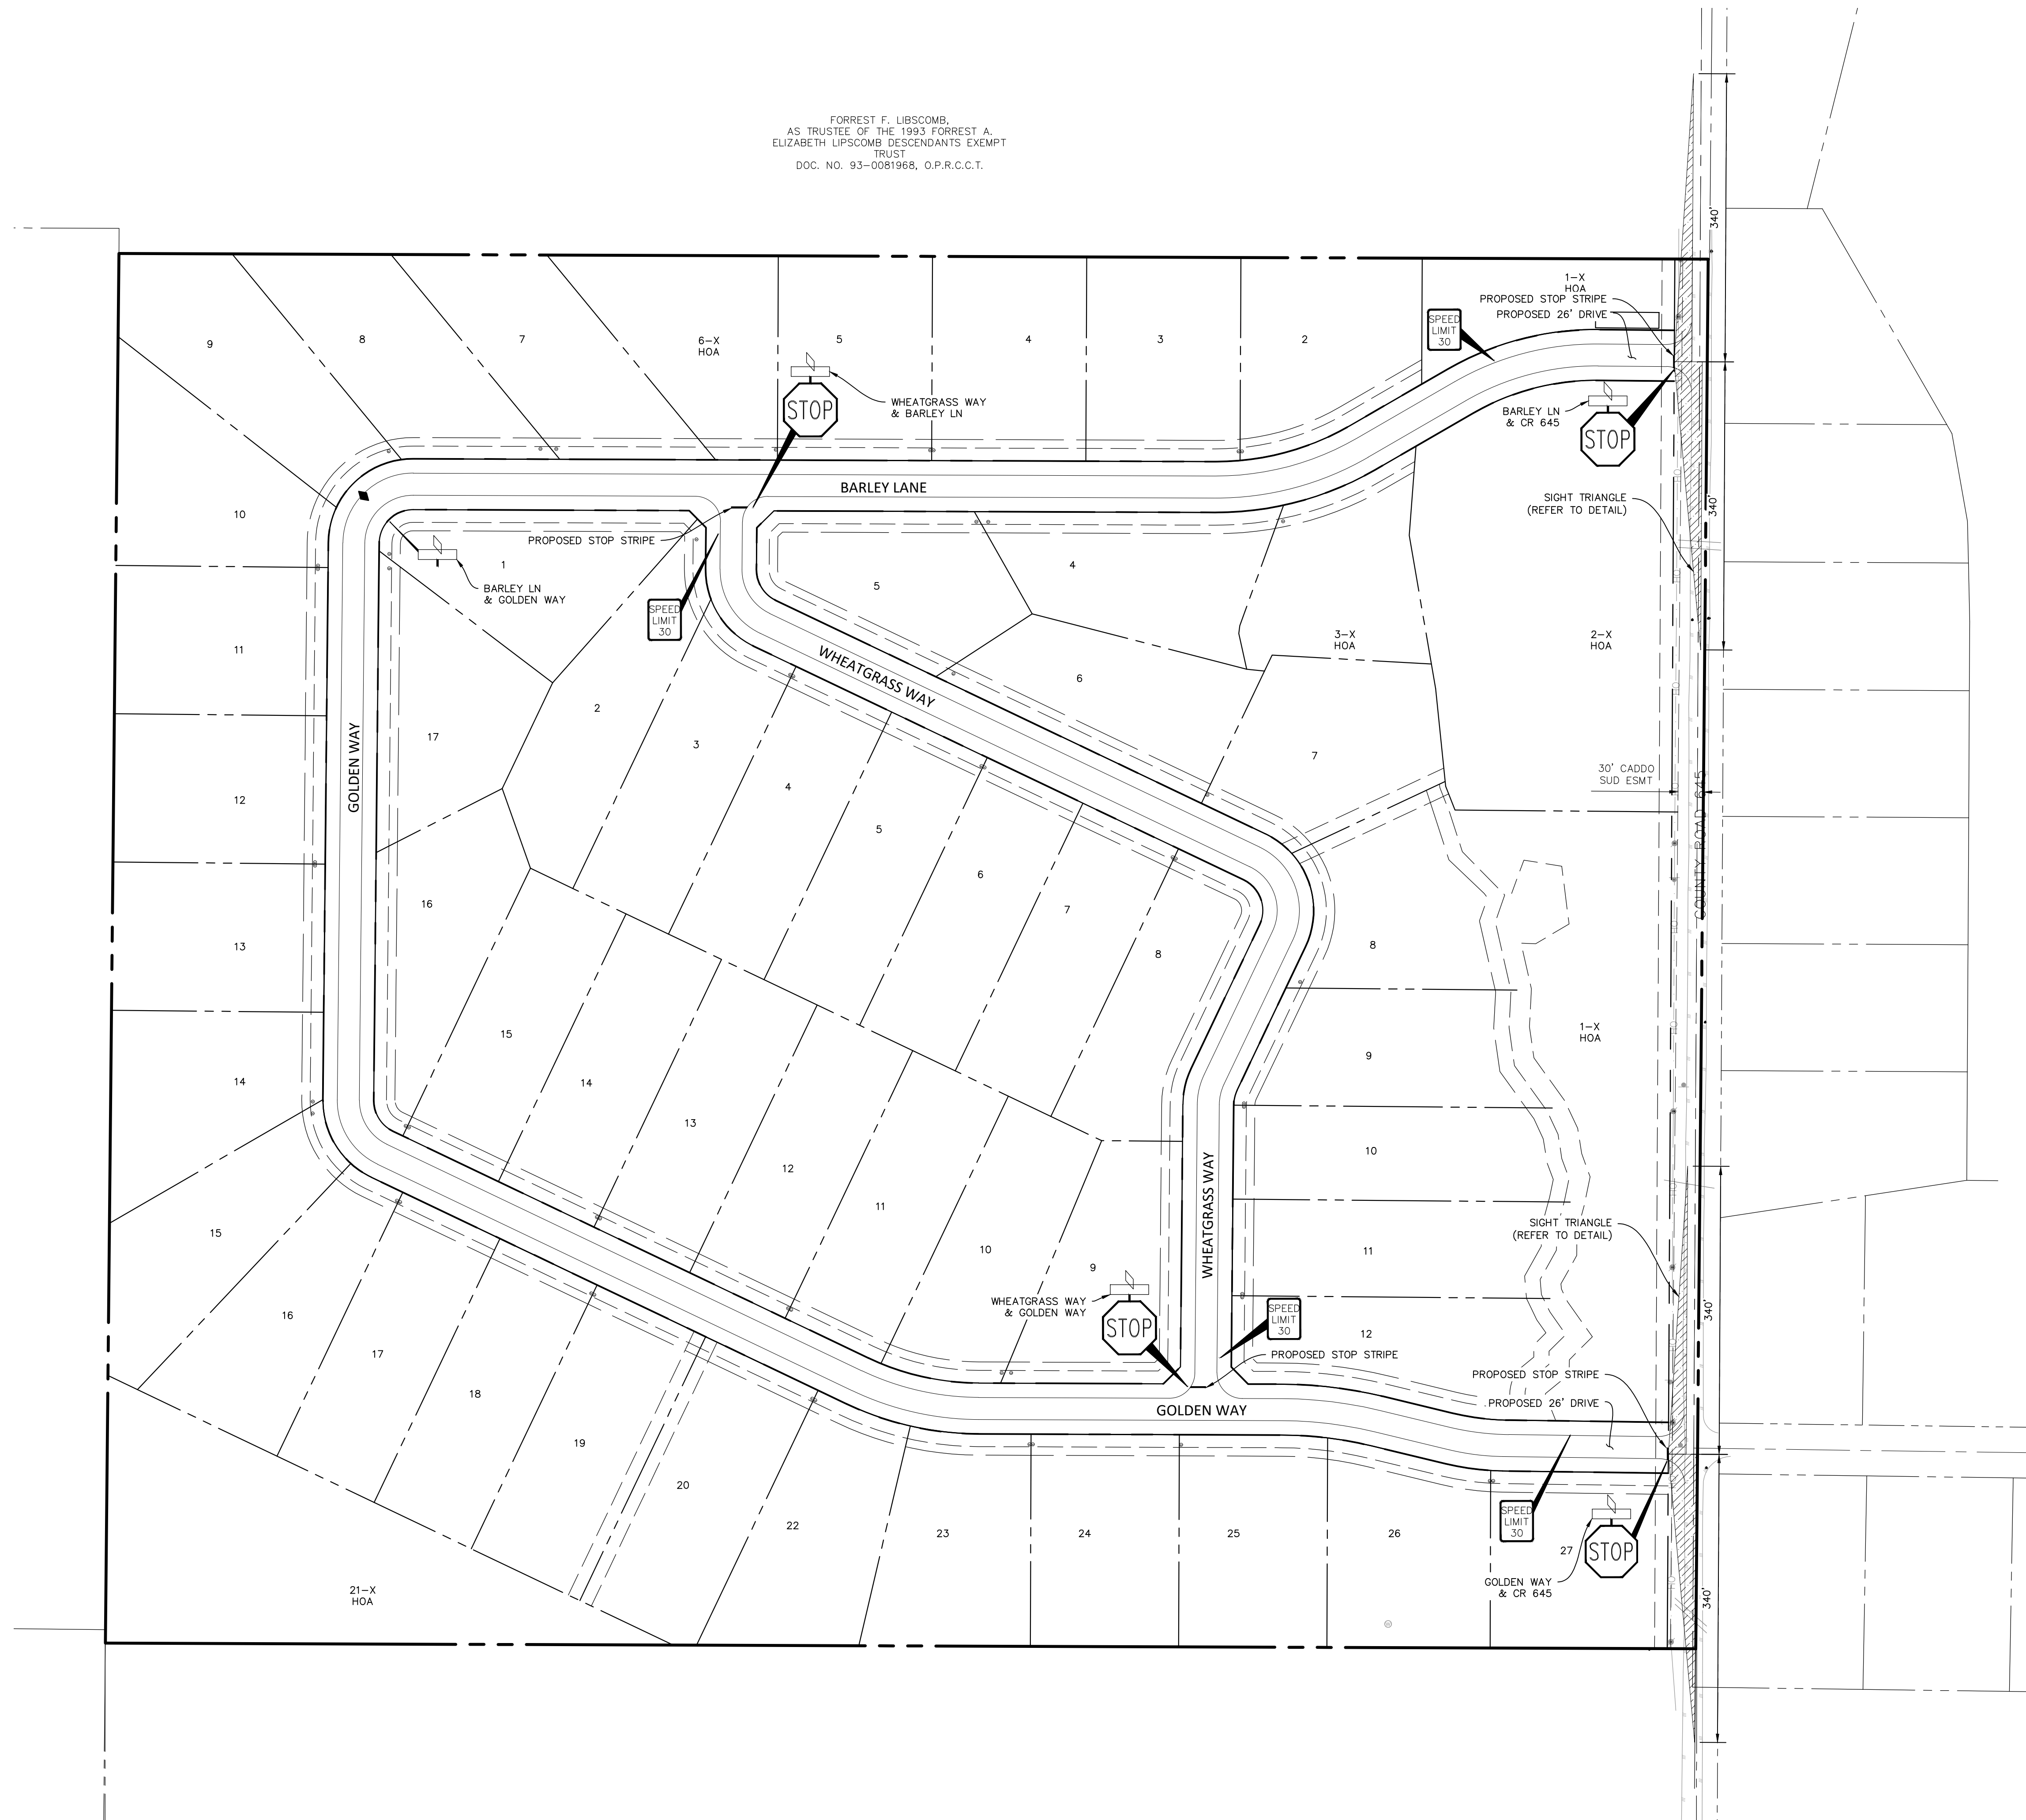

SIGHT TRIANGLE DETAIL

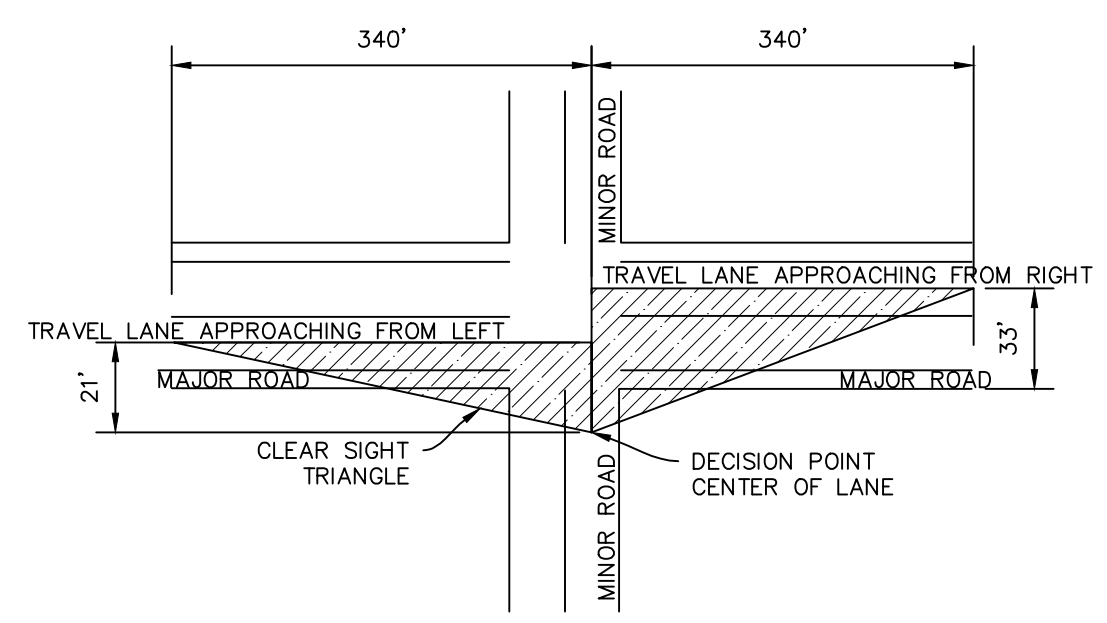

SUMMARY OF SIGNS	
SIGN TYPE	QUANTITY
STOP SIGN WITH STREET NAME SIGNS	4
SPEED LIMIT SIGN	4
STREET NAME SIGN	1

ALUMINUM SIGN BLANKS THICKNESS	
Square Feet	Minimum Thickness
Less than 7.5	0.080"
7.5 to 15	0.100"
Greater than 15	0.125"

- NOTES:
1. Sign supports shall be located as shown on the plans, except that the Engineer may shift the sign supports, within design guidelines, where necessary to secure a more desirable location or to avoid conflict with utilities. Unless otherwise shown on the plans, the Contractor shall stake and the Engineer will verify all sign support locations.
  2. For installation of bridge mount clearance signs, see Bridge Mounted Clearance Sign Assembly (BMCS)Standard Sheet.
  3. For Sign Support Descriptive Codes, see Sign Mounting Details Small Roadside Signs General Notes & Details SMD(GEN).

DATE	REVISIONS

**Manhard CONSULTING**  
 12225 Greenville Avenue, Suite 1000, Dallas, TX 75243, ph:972.972.4250, manhard.com  
 Civil Engineers | Surveyors | Water Resource Engineers | Water & Waste Water Engineers  
 Construction Managers | Environmental Scientists | Landscape Architects | Planners  
 Texas Board of Professional Engineers and Land Surveyors Registration No. F-217132

**GOLDEN HILLS ESTATES**  
 COUNTY ROAD 645, FARMERSVILLE, TEXAS  
 SIGN AND STRIPING PLAN

FOR INTERIM REVIEW ONLY  
 THIS DOCUMENT IS NOT  
 ISSUED FOR CONSTRUCTION  
 OR PERMITTING PURPOSES  
 REECE N. BIERWALTER, P.E.  
 TEXAS P.E. No. 131981  
 ISSUED THIS DATE:  
 1/9/2023

PROJ. MGR.: RB  
 PROJ. ASSOC.: MD  
 DRAWN BY: RG  
 DATE: 1/9/2023

SHEET  
**C9.0**  
 611.102001