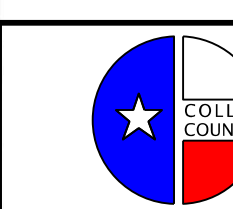


- LEGEND**
- EXISTING ROW
 - - - - - TEMPORARY CONSTRUCTION EASEMENT
 - PROPOSED ROW
 - PARCEL LINE
 - ⊕ PARCEL NUMBER


 **COLLIN COUNTY**
COLLIN COUNTY
MYRICK / BOORMAN LN

ROW STRIP MAP

SHEET 1 OF 2

 **BGE, Inc.**
 2505 Dallas Parkway, Suite 101, Frisco, TX 75034
 Tel: 972-464-4800 • www.bgeinc.com
 TBPE Registration No. F-1046 Copyright: 2024

BOND PROJECT NO. _____ SHEET NO. _____

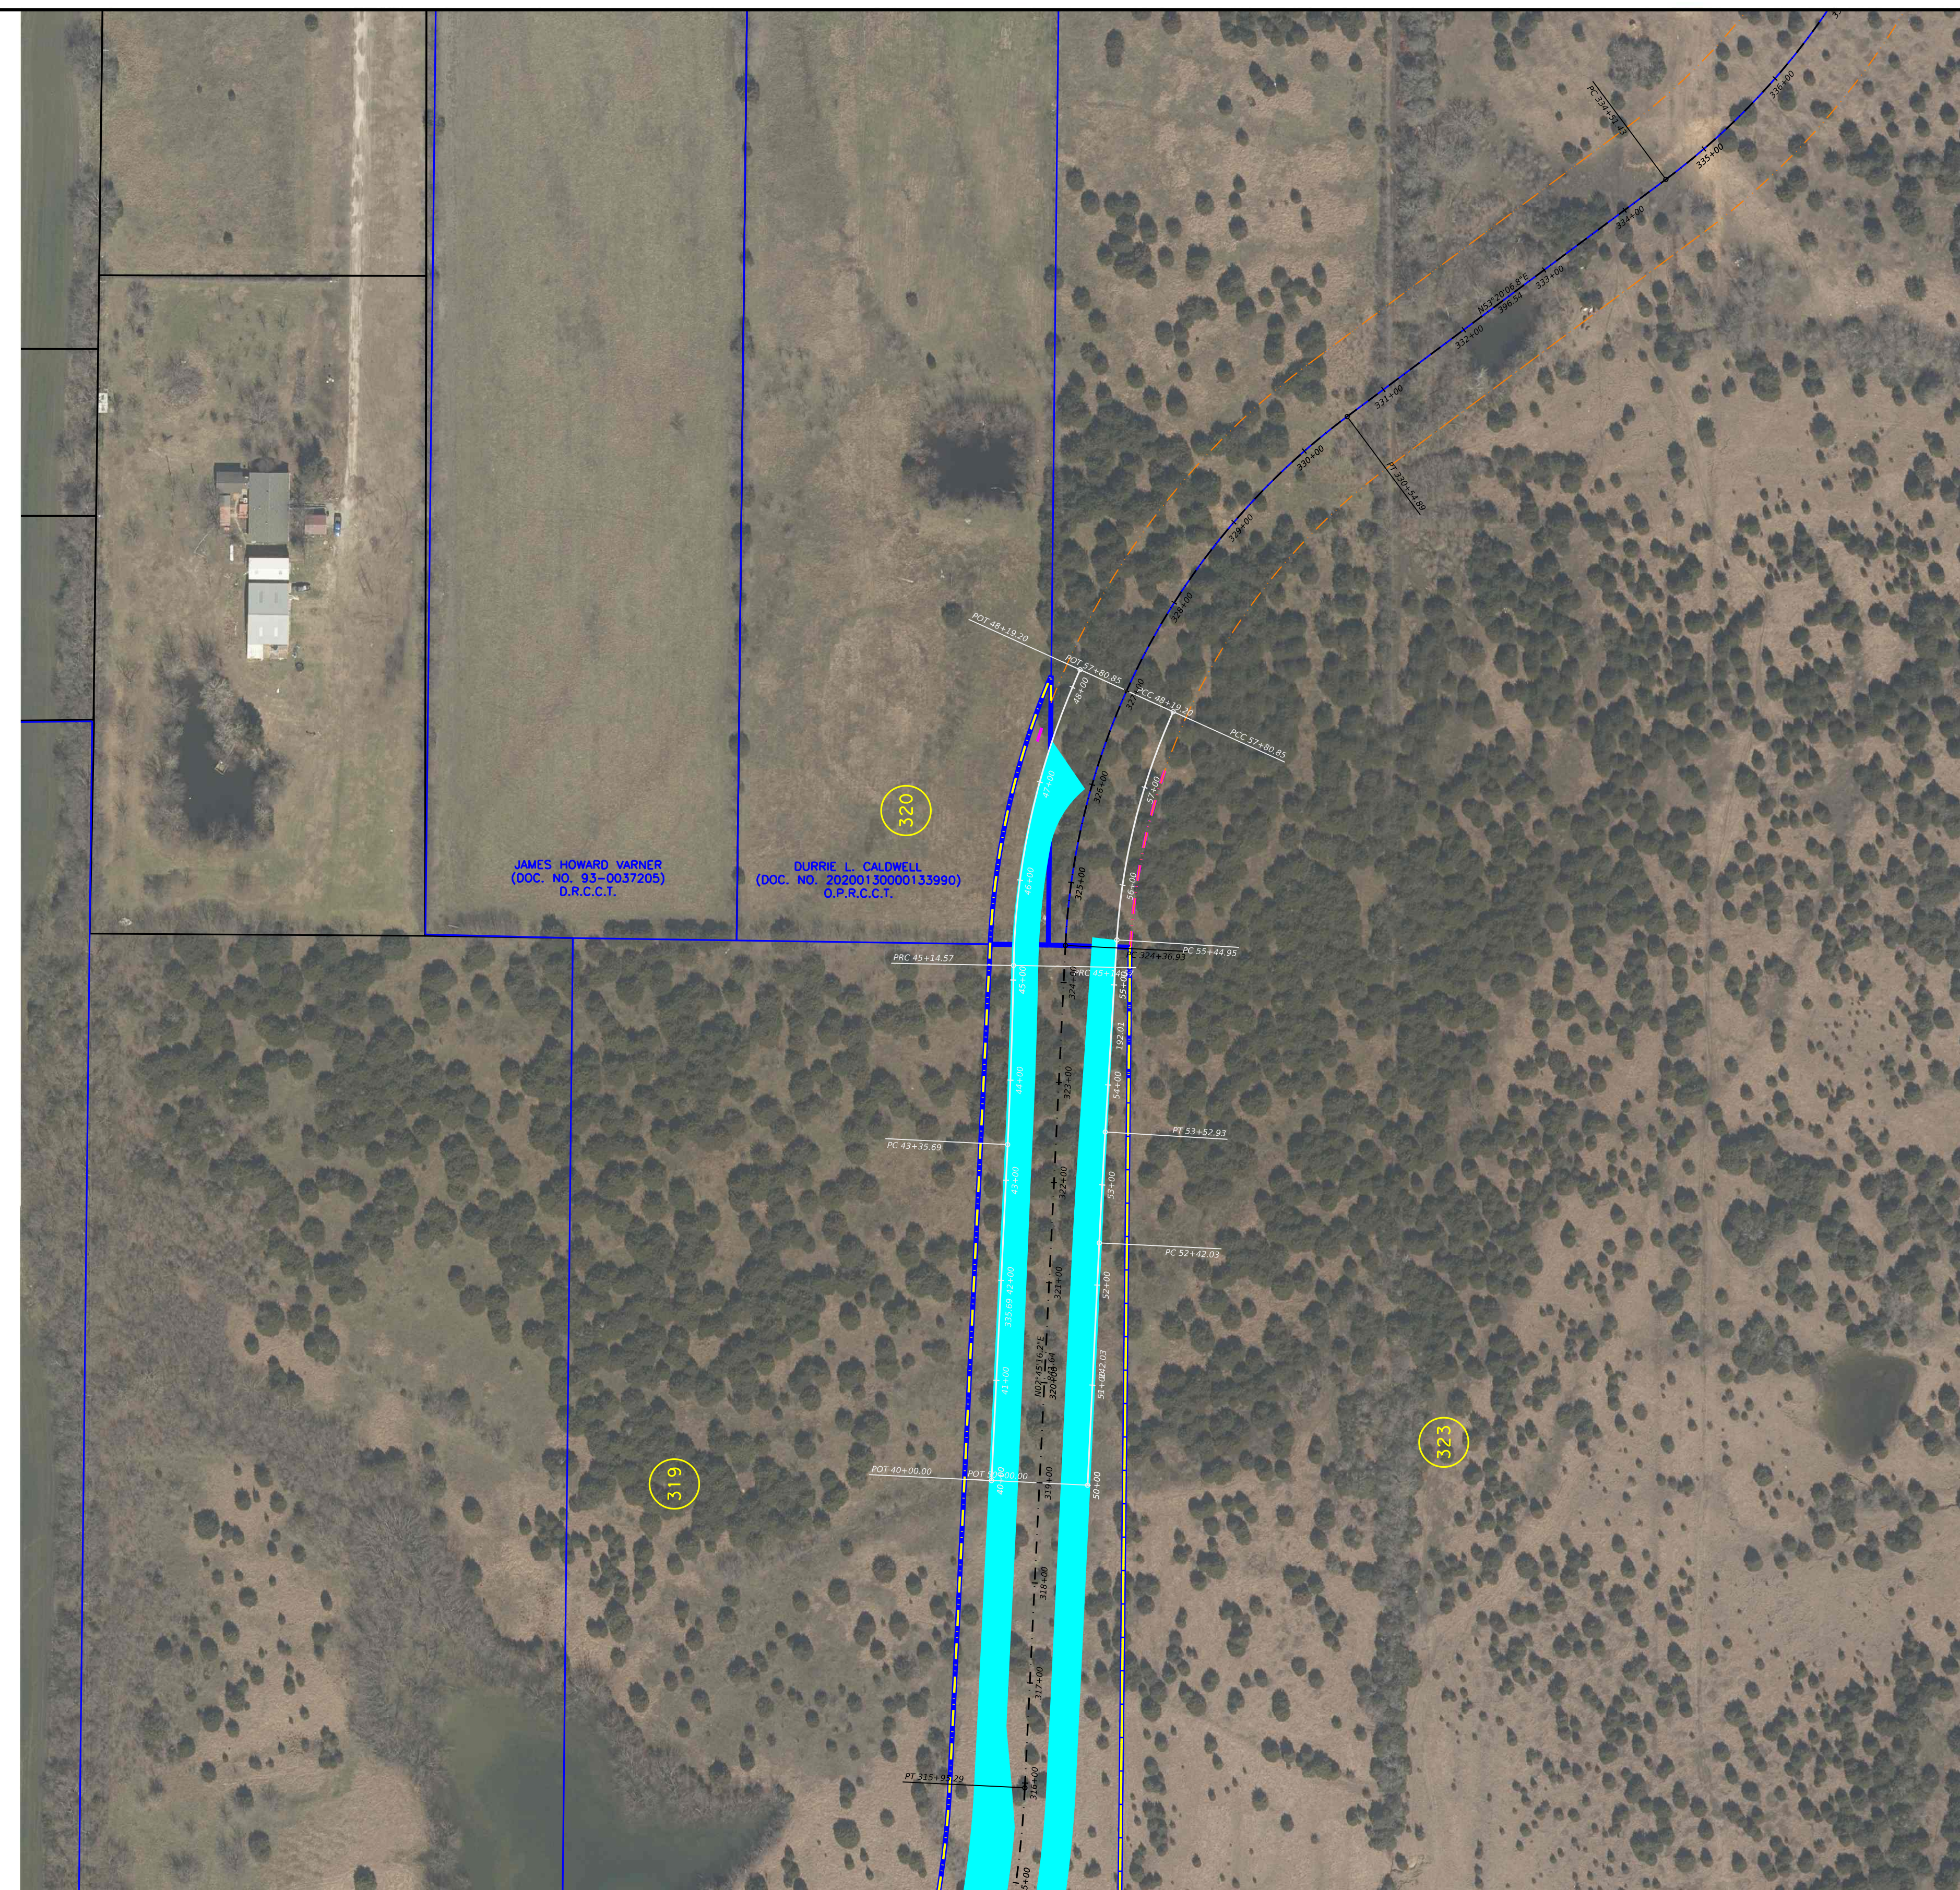

HORIZONTAL
SCALE IN FEET
100 0 100 200

LEGEND

- EXISTING ROW
- - - - - TEMPORARY CONSTRUCTION EASEMENT
- PROPOSED ROW
- PARCEL LINE
- ⊙ PARCEL NUMBER

COLLIN COUNTY
COLLIN COUNTY
MYRICK / BOORMAN LN

ROW STRIP MAP

SHEET 2 OF 2

BGE, Inc.
2506 Dallas Parkway, Suite 101, Frisco, TX 75034
Tel: 972-464-4800 • www.bgeinc.com
TBPPE Registration No. F-1046 Copyright: 2024

BOND PROJECT NO. SHEET NO.