

THIS IS ONE SECTION 1377

EX WATER MAIN IS ON THE NORTH SIDE OF CR 502. A SHIP WILL BE MADE AND THE SERVICE WILL BE RUN UNDER CR 502. IT WILL BE CHARGED IN SDR 25 CASING.

30.9' X 34.2' ONE STORY FRAME

CASHON RV PARK (Revised)
Address Map 08/16/2024
Blue Ridge, TX 75424

CASHON LN


PRIVATE ROAD 5994-

PRIVATE ROAD 5995-

HONEY LN

PRIVATE ROAD 5995-

HONEY LN

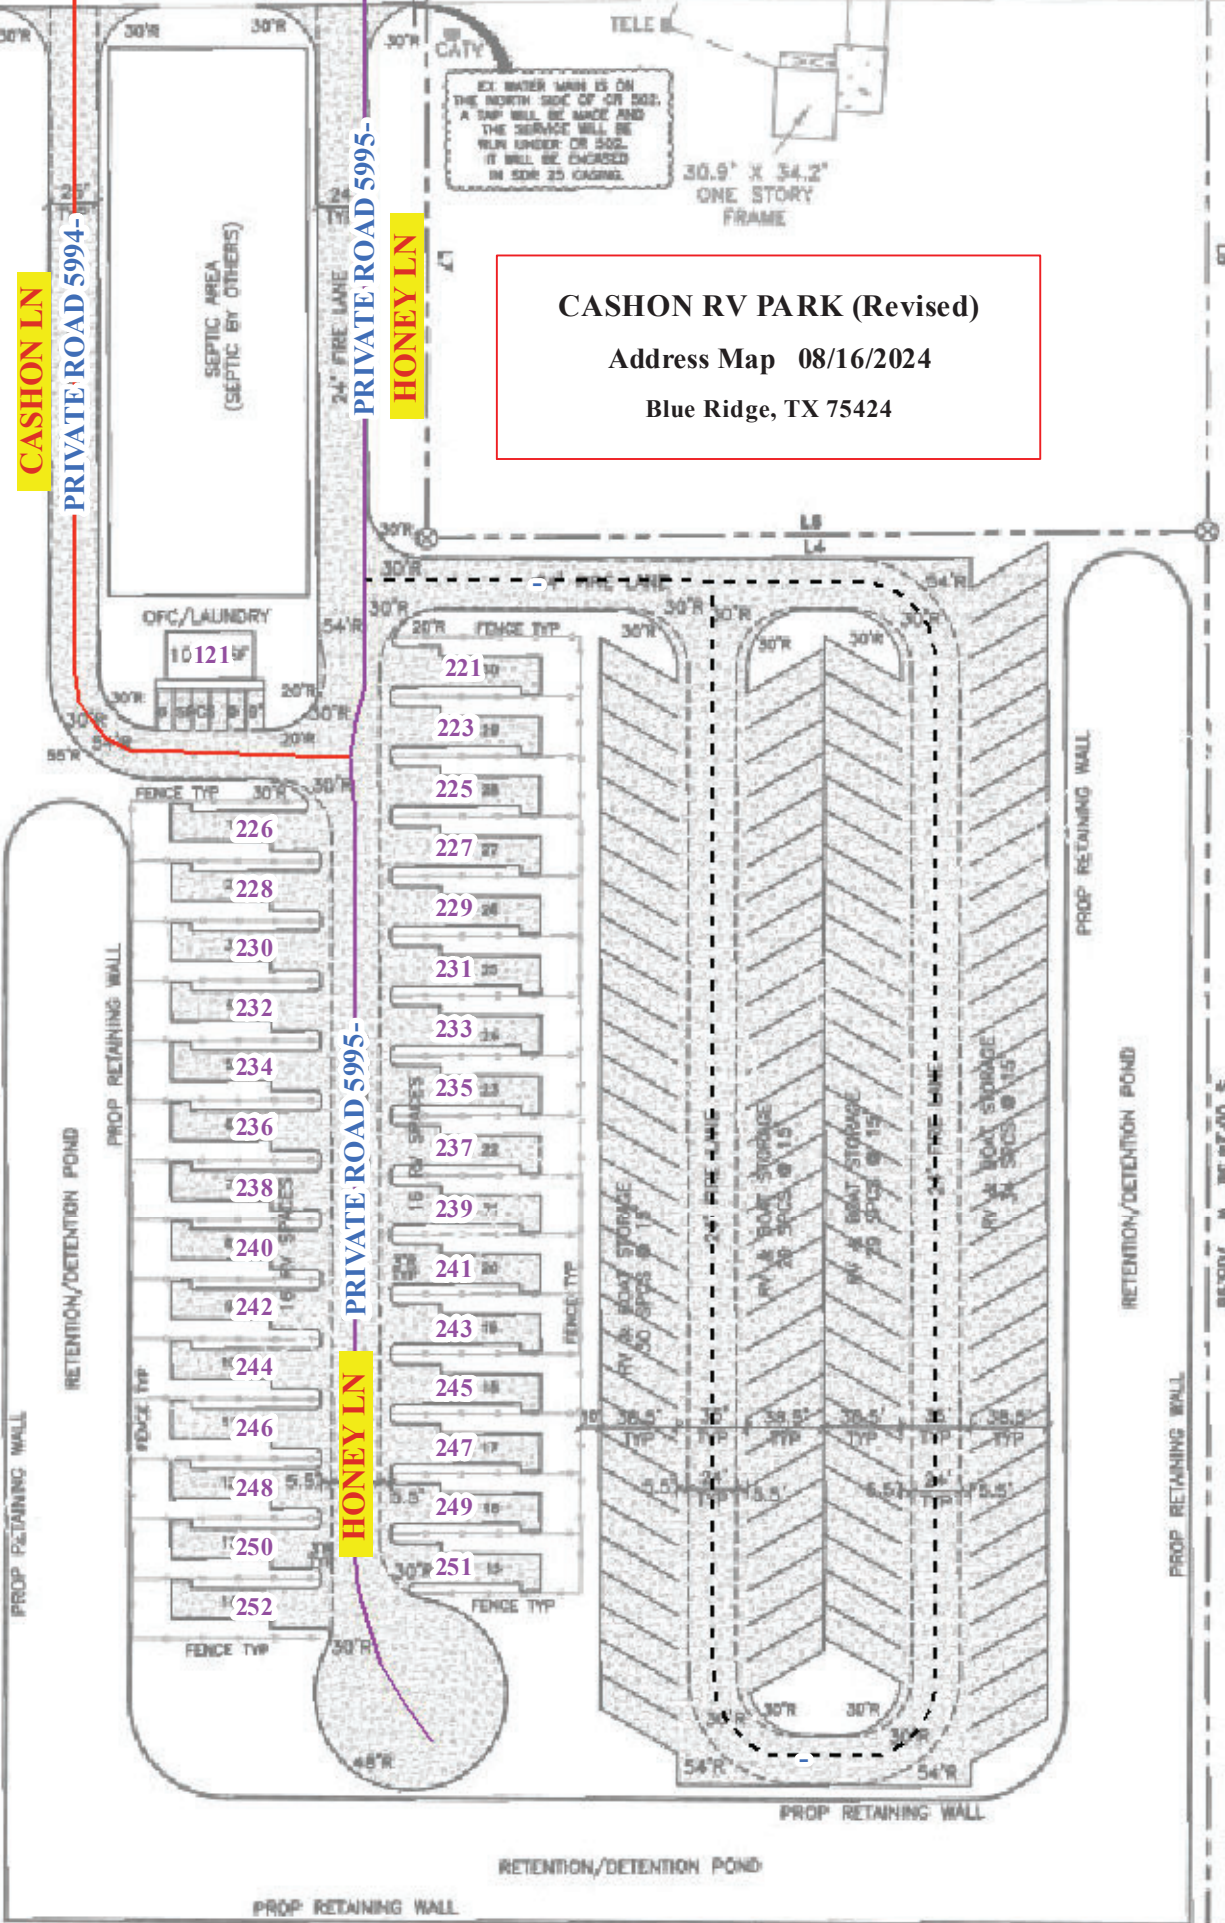

JOHN A. BOWERS AND
WIFE, BONNIE J. BOWERS
VOL. 4418, PG. 1254

BILLY H. HOPPER AND
WIFE, REBECCA HOPPER
VOL. 5883, PG. 5157