
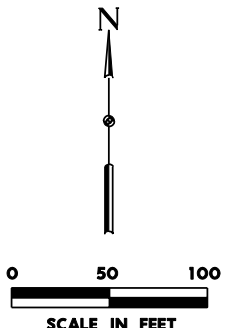


FILE:P:\SUE\064 Collin County\SUE 08-064-01 - CourtHouse\DGN\SHEETS\CC-CourtHouse*001.dgn
 USER: (RUSTIN*USERNAME)
 DATE:8/6/2010 TIME:11:09:23 AM

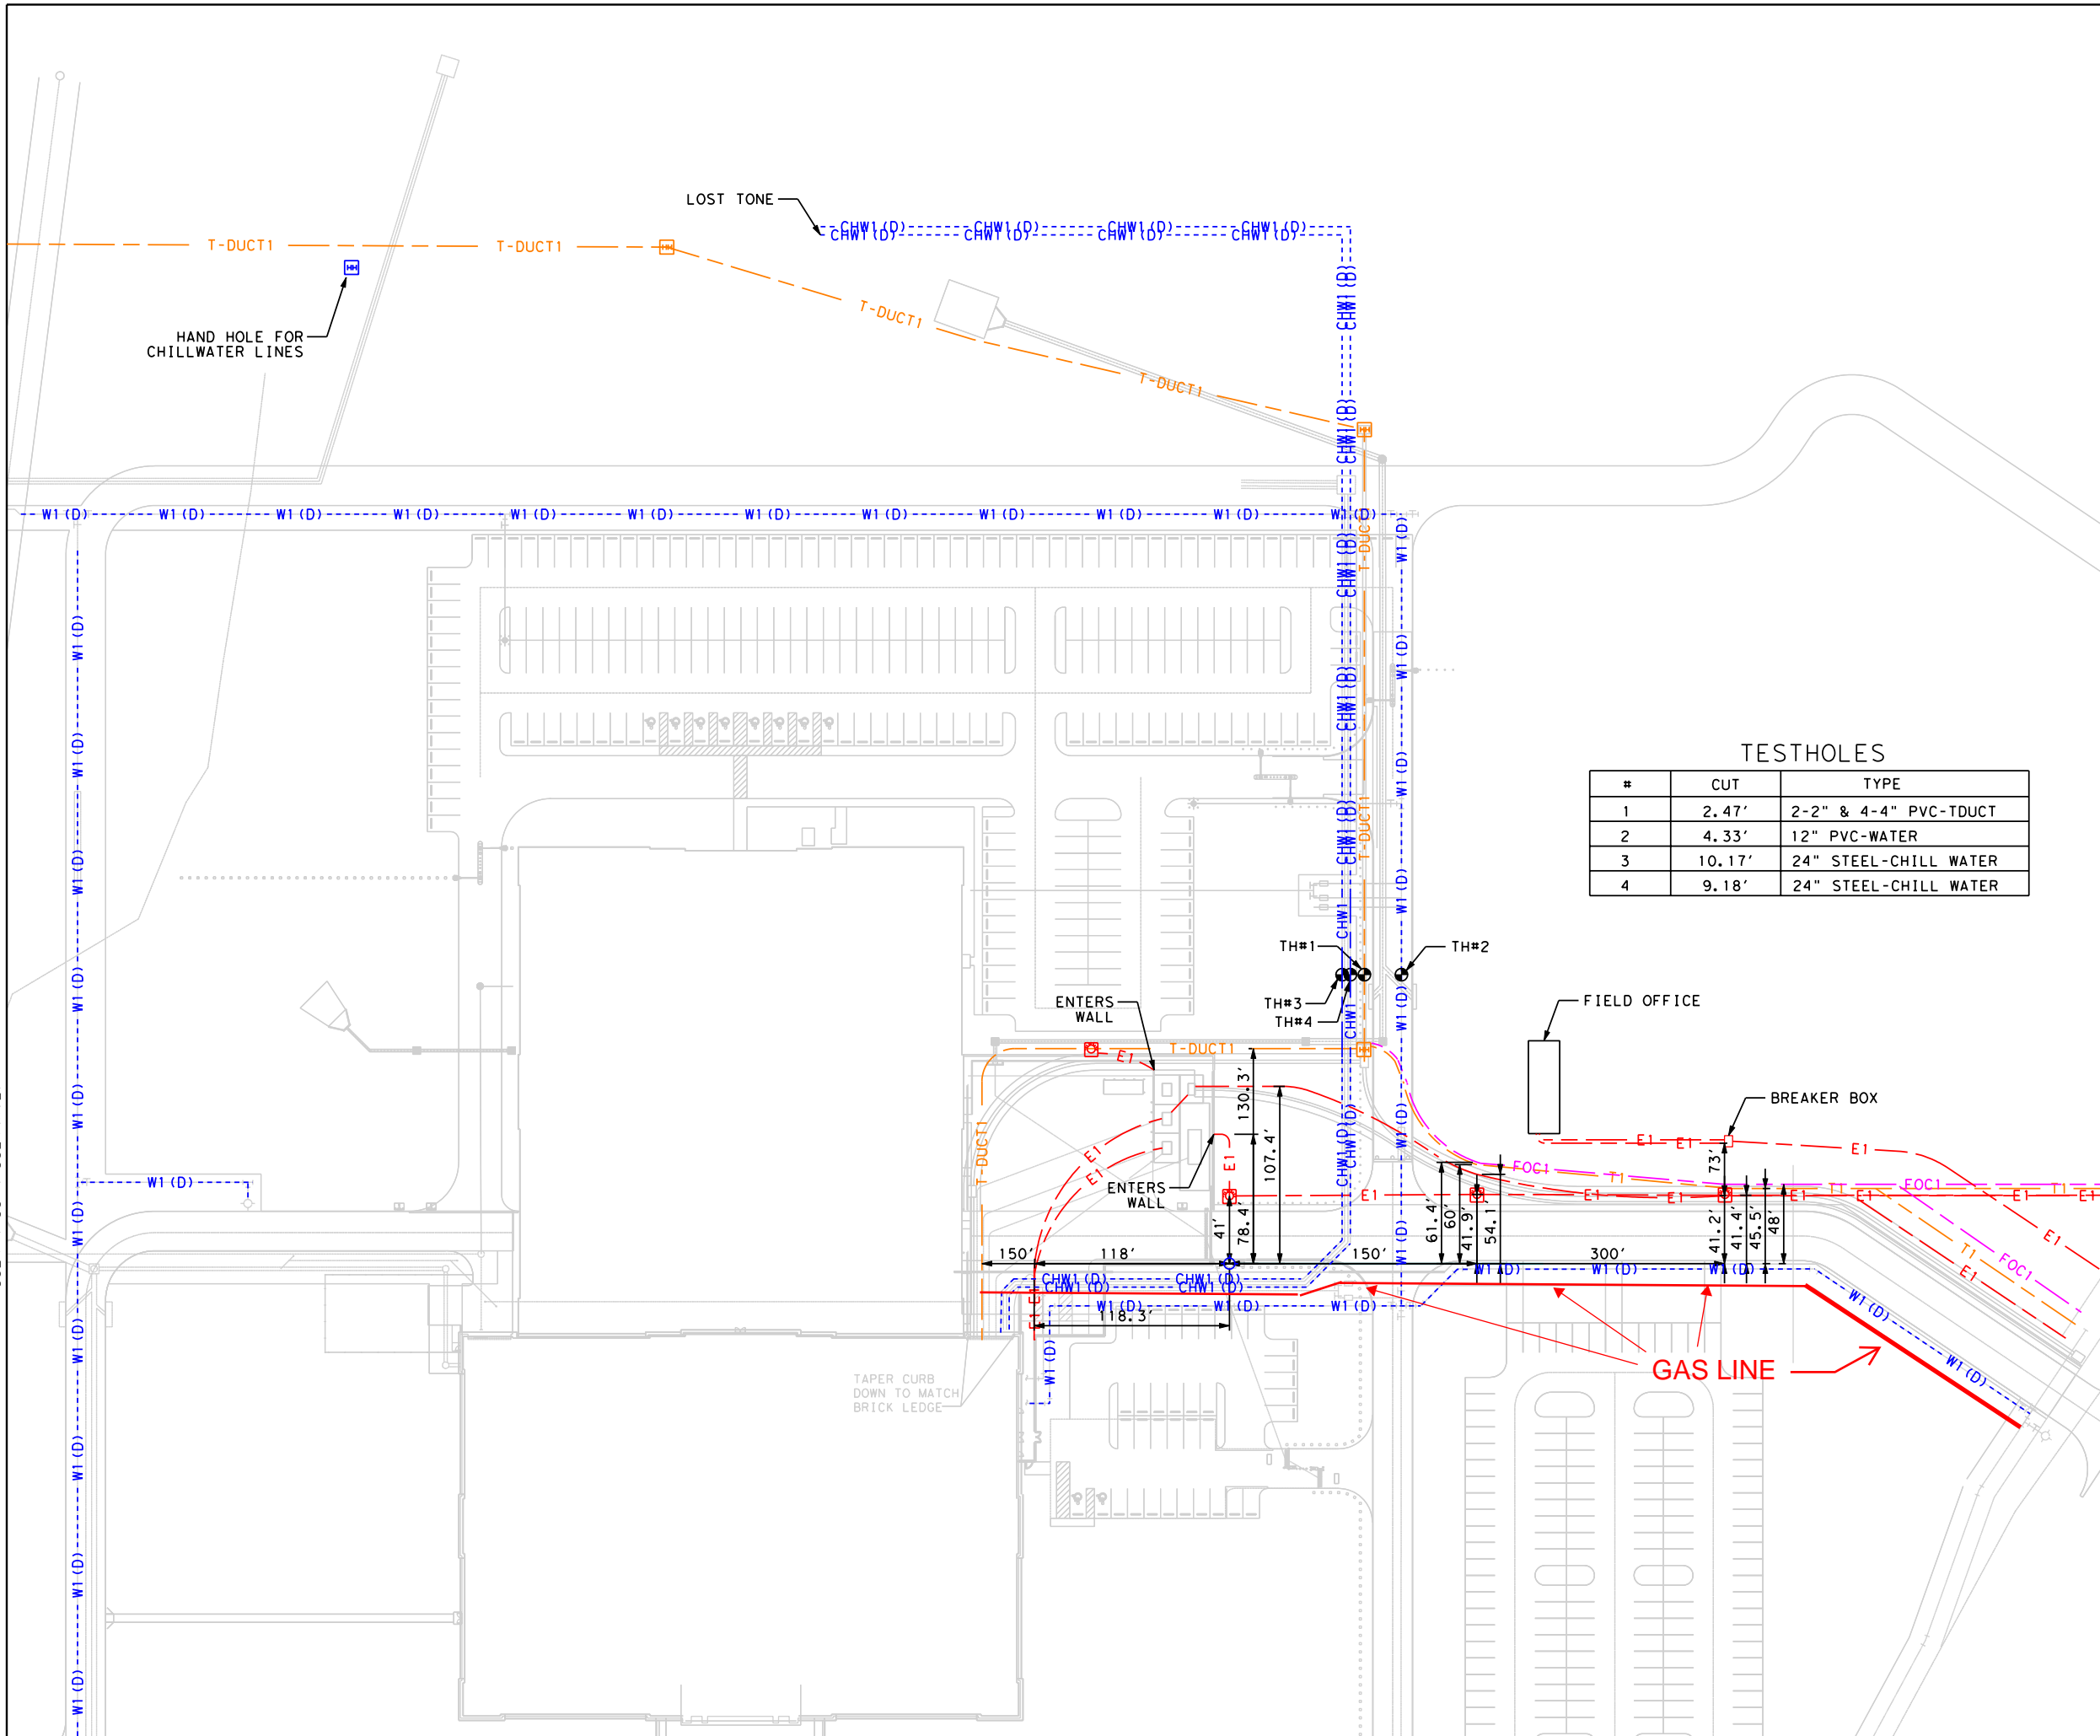

LEGEND

- ELECTRIC --- E1 ---
- T-DUCT --- T-DUCT1 ---
- TELEPHONE --- T1 ---
- FIBER OPTIC --- FOC1 ---
- CHILL WATER --- CHWI ---
- WATER --- W1 ---

- LIGHT POLE
- TELEPHONE HAND HOLE
- WATER HAND HOLE
- FIRE HYDRANT

!!! CAUTION !!!

TESTHOLES

#	CUT	TYPE
1	2.47'	2-2" & 4-4" PVC-TDUCT
2	4.33'	12" PVC-WATER
3	10.17'	24" STEEL-CHILL WATER
4	9.18'	24" STEEL-CHILL WATER

TELEPHONE DUCTS *T-DUCT* DEPICTED ON DRAWING CONTAIN MORE THAN ONE PIPE/LINE AND WIDTH OR QUANTITY CANNOT ALWAYS BE DETERMINED. LTRA RECOMMENDS VACUUM EXCAVATION OR HAND DIG ONLY IF EXCAVATION IS NEAR T-DUCT LINES.

QUALITY LEVEL LEGEND

- WW1 --- QUALITY LEVEL "B"
 - WW1 (D) --- QUALITY LEVEL "D"
 - WW1 (C) --- QUALITY LEVEL "C"
 - WW1 --- QUALITY LEVEL "A"
- TYPICAL FOR ALL UTILITIES

Quality Level "D":
 Information derived from existing records and/or oral recollections.

Quality Level "C":
 Information obtained by surveying and plotting visible above-ground utility features and by using professional judgment in correlating this information to quality level D information.

Quality Level "B":
 Information obtained through the application of appropriate surface geophysical methods to determine the existence and approximate horizontal position of subsurface utilities (aka Designating).

Quality Level "A":
 Precise horizontal and vertical location of utilities obtained by the actual exposure and subsequent measurement of subsurface utilities, usually at a specific point (aka Locating).

LTRA LINA T. RAMEY & ASSOCIATES, INC.
 1349 Empire Central
 Dallas, Texas 75247
 (214) 979-1144
 Fax (214) 979-2480
 TBPE FIRM #782

EXISTING SUBSURFACE UTILITY MAP

CLIENT: COLLIN COUNTY
 PROJECT: CC COURT HOUSE
 PROJECT NO. SUE 08-064-01