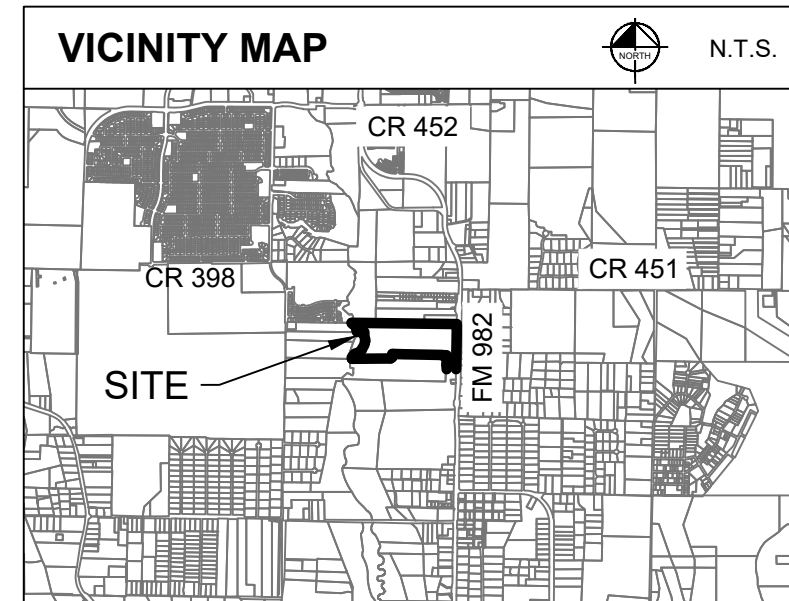


LEGEND

P.O.B.	POINT OF BEGINNING
PKF	PK NAIL FOUND
IRF	IRON ROD FOUND
IRWC	IRON ROD W/ CAP FOUND
MNF	MAG NAIL FOUND
RL	RL END LINE
D.E.	DRAINAGE EASEMENT
S.S.E	SANITARY SEWER EASEMENT
U/E	UTILITY EASEMENT
W.E.	WATER EASEMENT
R.O.W.	RIGHT-OF-WAY
SVE	SURVEY VISIBILITY EASEMENT
O.P.R.C.C.T.	OFFICIAL PUBLIC RECORDS OF COLLIN COUNTY, TEXAS

LINE TYPE LEGEND

—————	BOUNDARY LINE
- - - - -	EASEMENT LINE
LO LINE	LOT LINE
- - - - -	ADJOINER LINE
—————	BOUNDARY SETBACK
—————	ROADWAY CENTERLINE
—————	STREET NAME CHANGE

FINAL PLAT
HONEY RIDGE PHASE 1

BEING
50.916 ACRES
345 RESIDENTIAL LOTS
3 HOMEOWNERS (HOA) LOTS
IN THE
SARAH D. TERRY SURVEY,
ABSTRACT NO. 890
COLLIN COUNTY, TEXAS

Kimley»»Horn

400 North Oklahoma Dr., Suite 105
Celina, Texas 75009 FIRM # 10194503

Tel. No. (469) 501-2200
www.kimley-horn.com

<u>Scale</u>	<u>Drawn by</u>	<u>Checked by</u>	<u>Date</u>	<u>Project No.</u>	<u>Sheet No.</u>
--------------	-----------------	-------------------	-------------	--------------------	------------------

OWNER:

OWNER:
Alcynthia Rose Montgomery
401 Birch Lane
Richardson, TX 75081
Contact: Alcynthia Rose
Montgomery

DEVELOPER:
DR HORTON

4302 Miller Road
Rowlett, TX 75008
TEL: 469-974-6540
Contact: David L. Booth

ENGINEER/SURVEYOR:

ENGINEERSURVEYOR:
400 N Oklahoma Dr. Suite

Celina, TX 75009
Tel. (409) 584-2222

Tel: (469) 501-2200
Contact: Todd Hensley, P.E.

Contact: Michael Swayne, R

Page 10 of 10

ELECTRIC PROVIDER:
Oncor Electric Delivery, LLC
4600 State Highway 121
McKinney, TX 75070
Phone: 972-569-1283
Email: matthew.ward@oncor.com
Contact : Matthew Ward

WATER UTILITY PROVIDER:
Culleoka Water Supply Corporation
P.O. Box 909
Princeton, Texas 75407
Phone: 972-734-3572
Contact : Peter Williams




SEWER UTILITY PROVIDER:
City of Princeton
255 E. Monte Carlo Blvd.
Princeton, Texas 75407
Phone: 972-734-2416
Contact : Tommy Mapp




LINE TABLE			LINE TABLE			LINE TABLE			LINE TABLE		
NO.	BEARING	LENGTH	NO.	BEARING	LENGTH	NO.	BEARING	LENGTH	NO.	BEARING	LENGTH
L1	S43°56'39"E	28.29'	L11	S43°03'28"W	21.21'	L21	S43°56'32"E	21.21'	L31	S46°03'28"W	21.21'
L2	N46°03'35"E	28.29'	L12	S43°56'32"E	21.21'	L22	N46°03'28"E	21.21'	L32	S43°56'32"E	21.21'
L3	S46°03'28"W	21.21'	L13	S46°03'28"W	21.21'	L23	N46°03'28"E	21.21'	L33	N46°03'29"E	21.21'
L4	N43°56'31"W	21.21'	L14	S43°56'32"E	21.21'	L24	S43°56'32"E	21.21'	L34	S43°56'31"E	21.21'
L5	S46°03'28"W	21.21'	L15	S46°03'28"W	21.21'	L25	N46°03'28"E	21.21'	L35	S02°41'59"W	26.01'
L6	S43°56'32"E	21.21'	L16	S43°56'32"E	21.21'	L26	S43°56'32"E	21.21'			
L7	S46°03'28"W	21.21'	L17	S46°03'28"W	21.21'	L27	N46°03'28"E	21.21'			
L8	S43°56'32"E	21.21'	L18	N43°56'32"W	21.21'	L28	S43°56'32"E	21.21'			
L9	S46°03'28"W	21.21'	L19	N46°03'28"E	21.21'	L29	N46°03'28"E	21.21'			
L10	S43°56'32"E	21.21'	L20	S43°56'32"E	21.21'	L30	S43°56'32"E	21.21'			

CURVE TABLE					
NO.	DELTA	RADIUS	LENGTH	CHORD BEARING	CHORD
C1	7°06'40"	325.00'	40.34'	S85°23'11"E	40.32'
C2	7°06'46"	325.00'	40.35'	N85°23'14"W	40.31'
C3	141°41'02"	50.00'	123.64'	S46°03'28"W	94.46'
C4	141°41'02"	50.00'	123.64'	S43°56'32"E	94.46'
C5	9°08'24"	335.00'	53.44'	S84°22'20"E	53.38'
C6	3°51'14"	335.00'	22.53'	N81°43'45"W	22.53'
C7	8°42'40"	355.00'	53.97'	S84°39'11"E	53.92'
C8	8°42'40"	298.00'	45.31'	N84°35'11"W	45.26'

NOTE:

All bearings shown are based on grid north of the Texas State Plane Coordinate System of 1983, North Central Zone (4202), North American Datum of 1983. All dimensions shown are ground distances. To obtain a grid distance, multiply the ground distance by the Project Combined Factor (PCF) of 0.99984731.

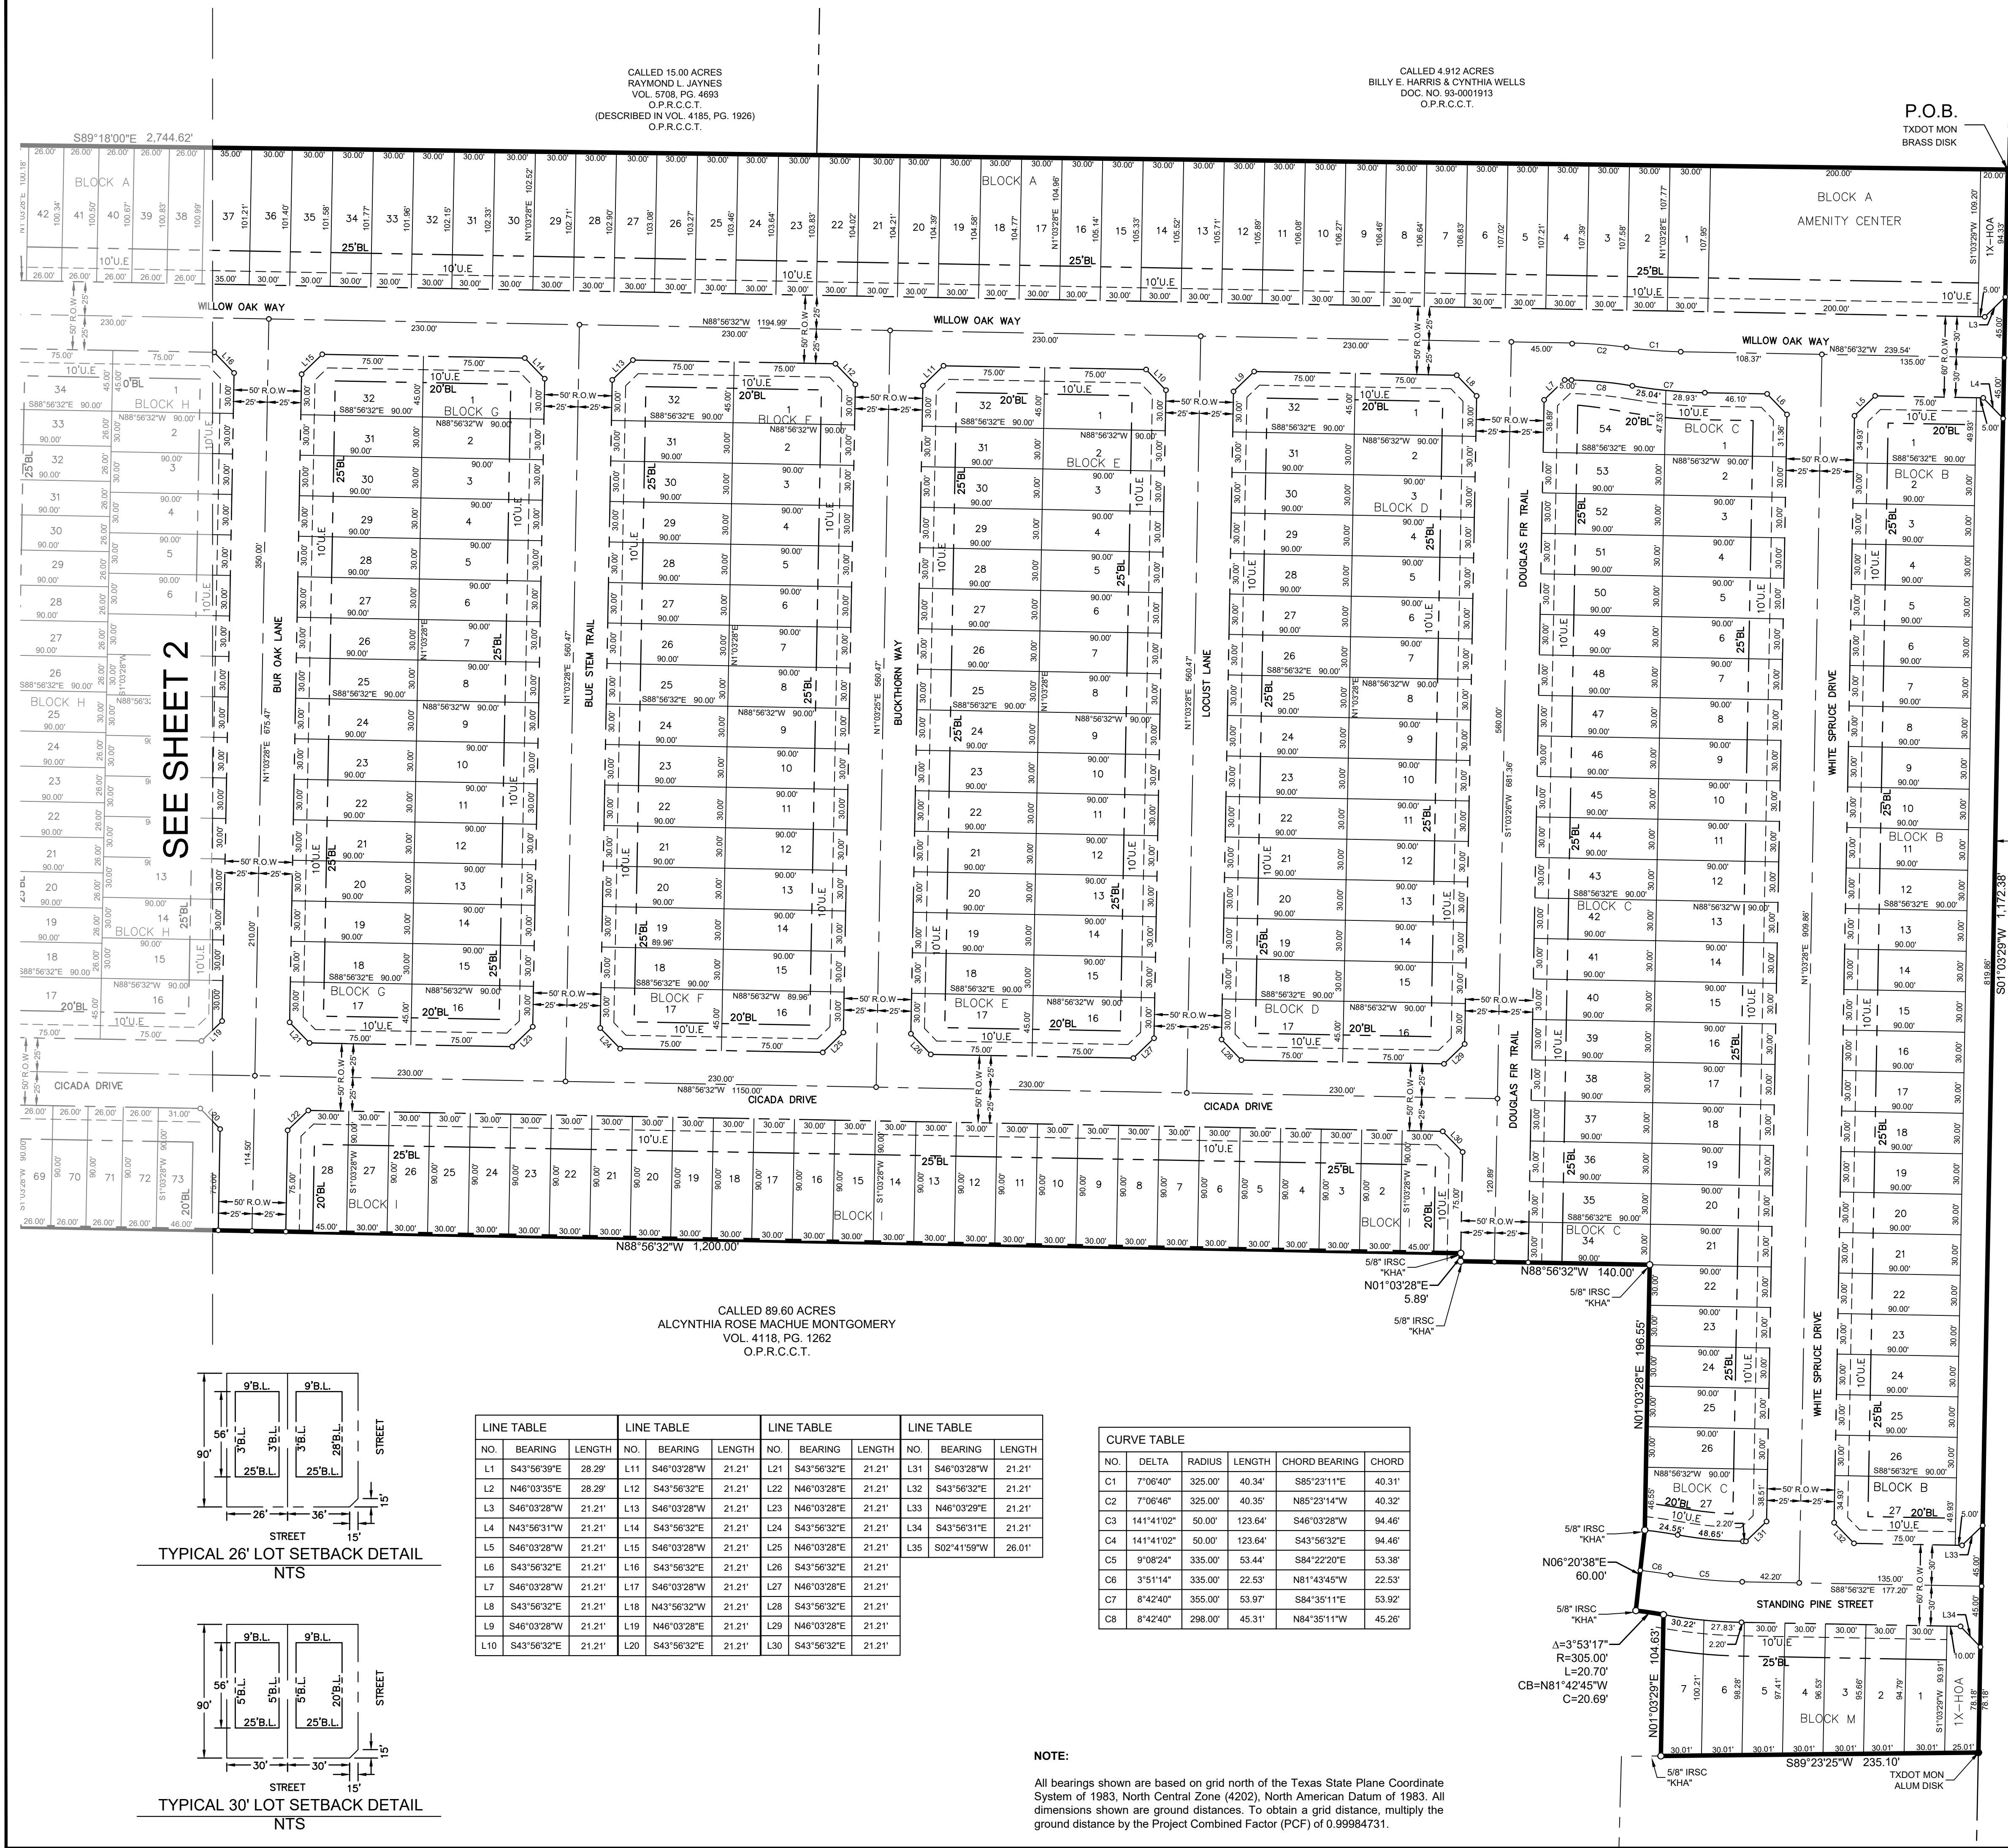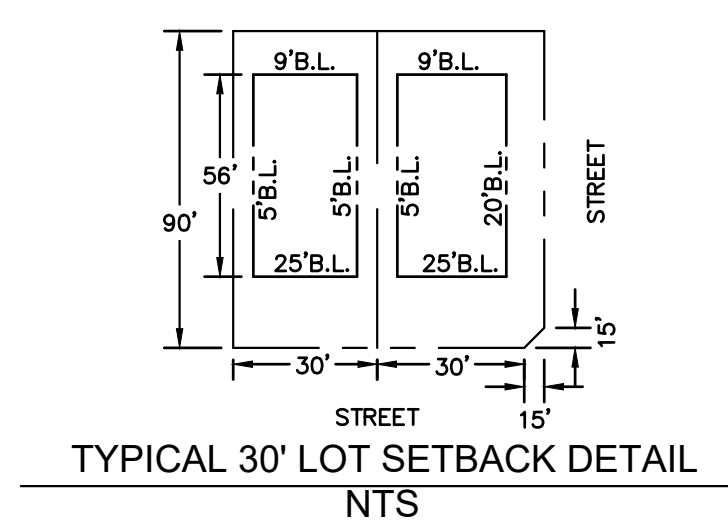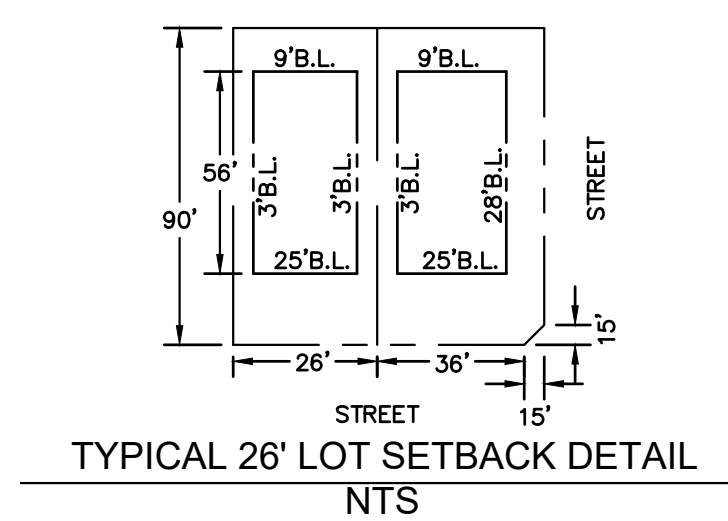

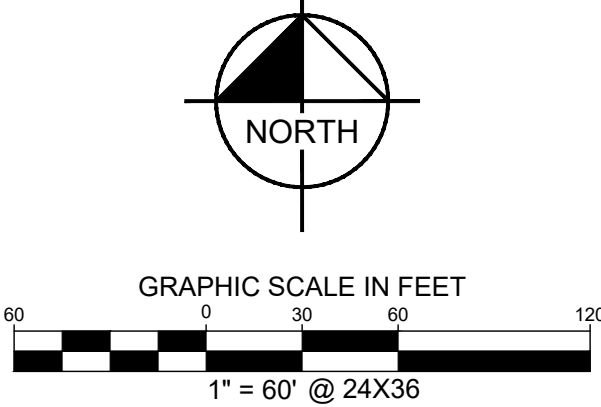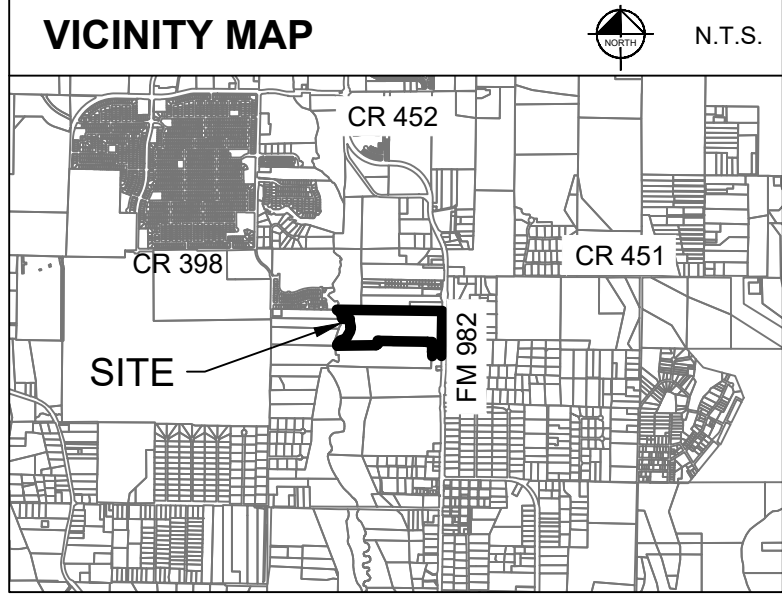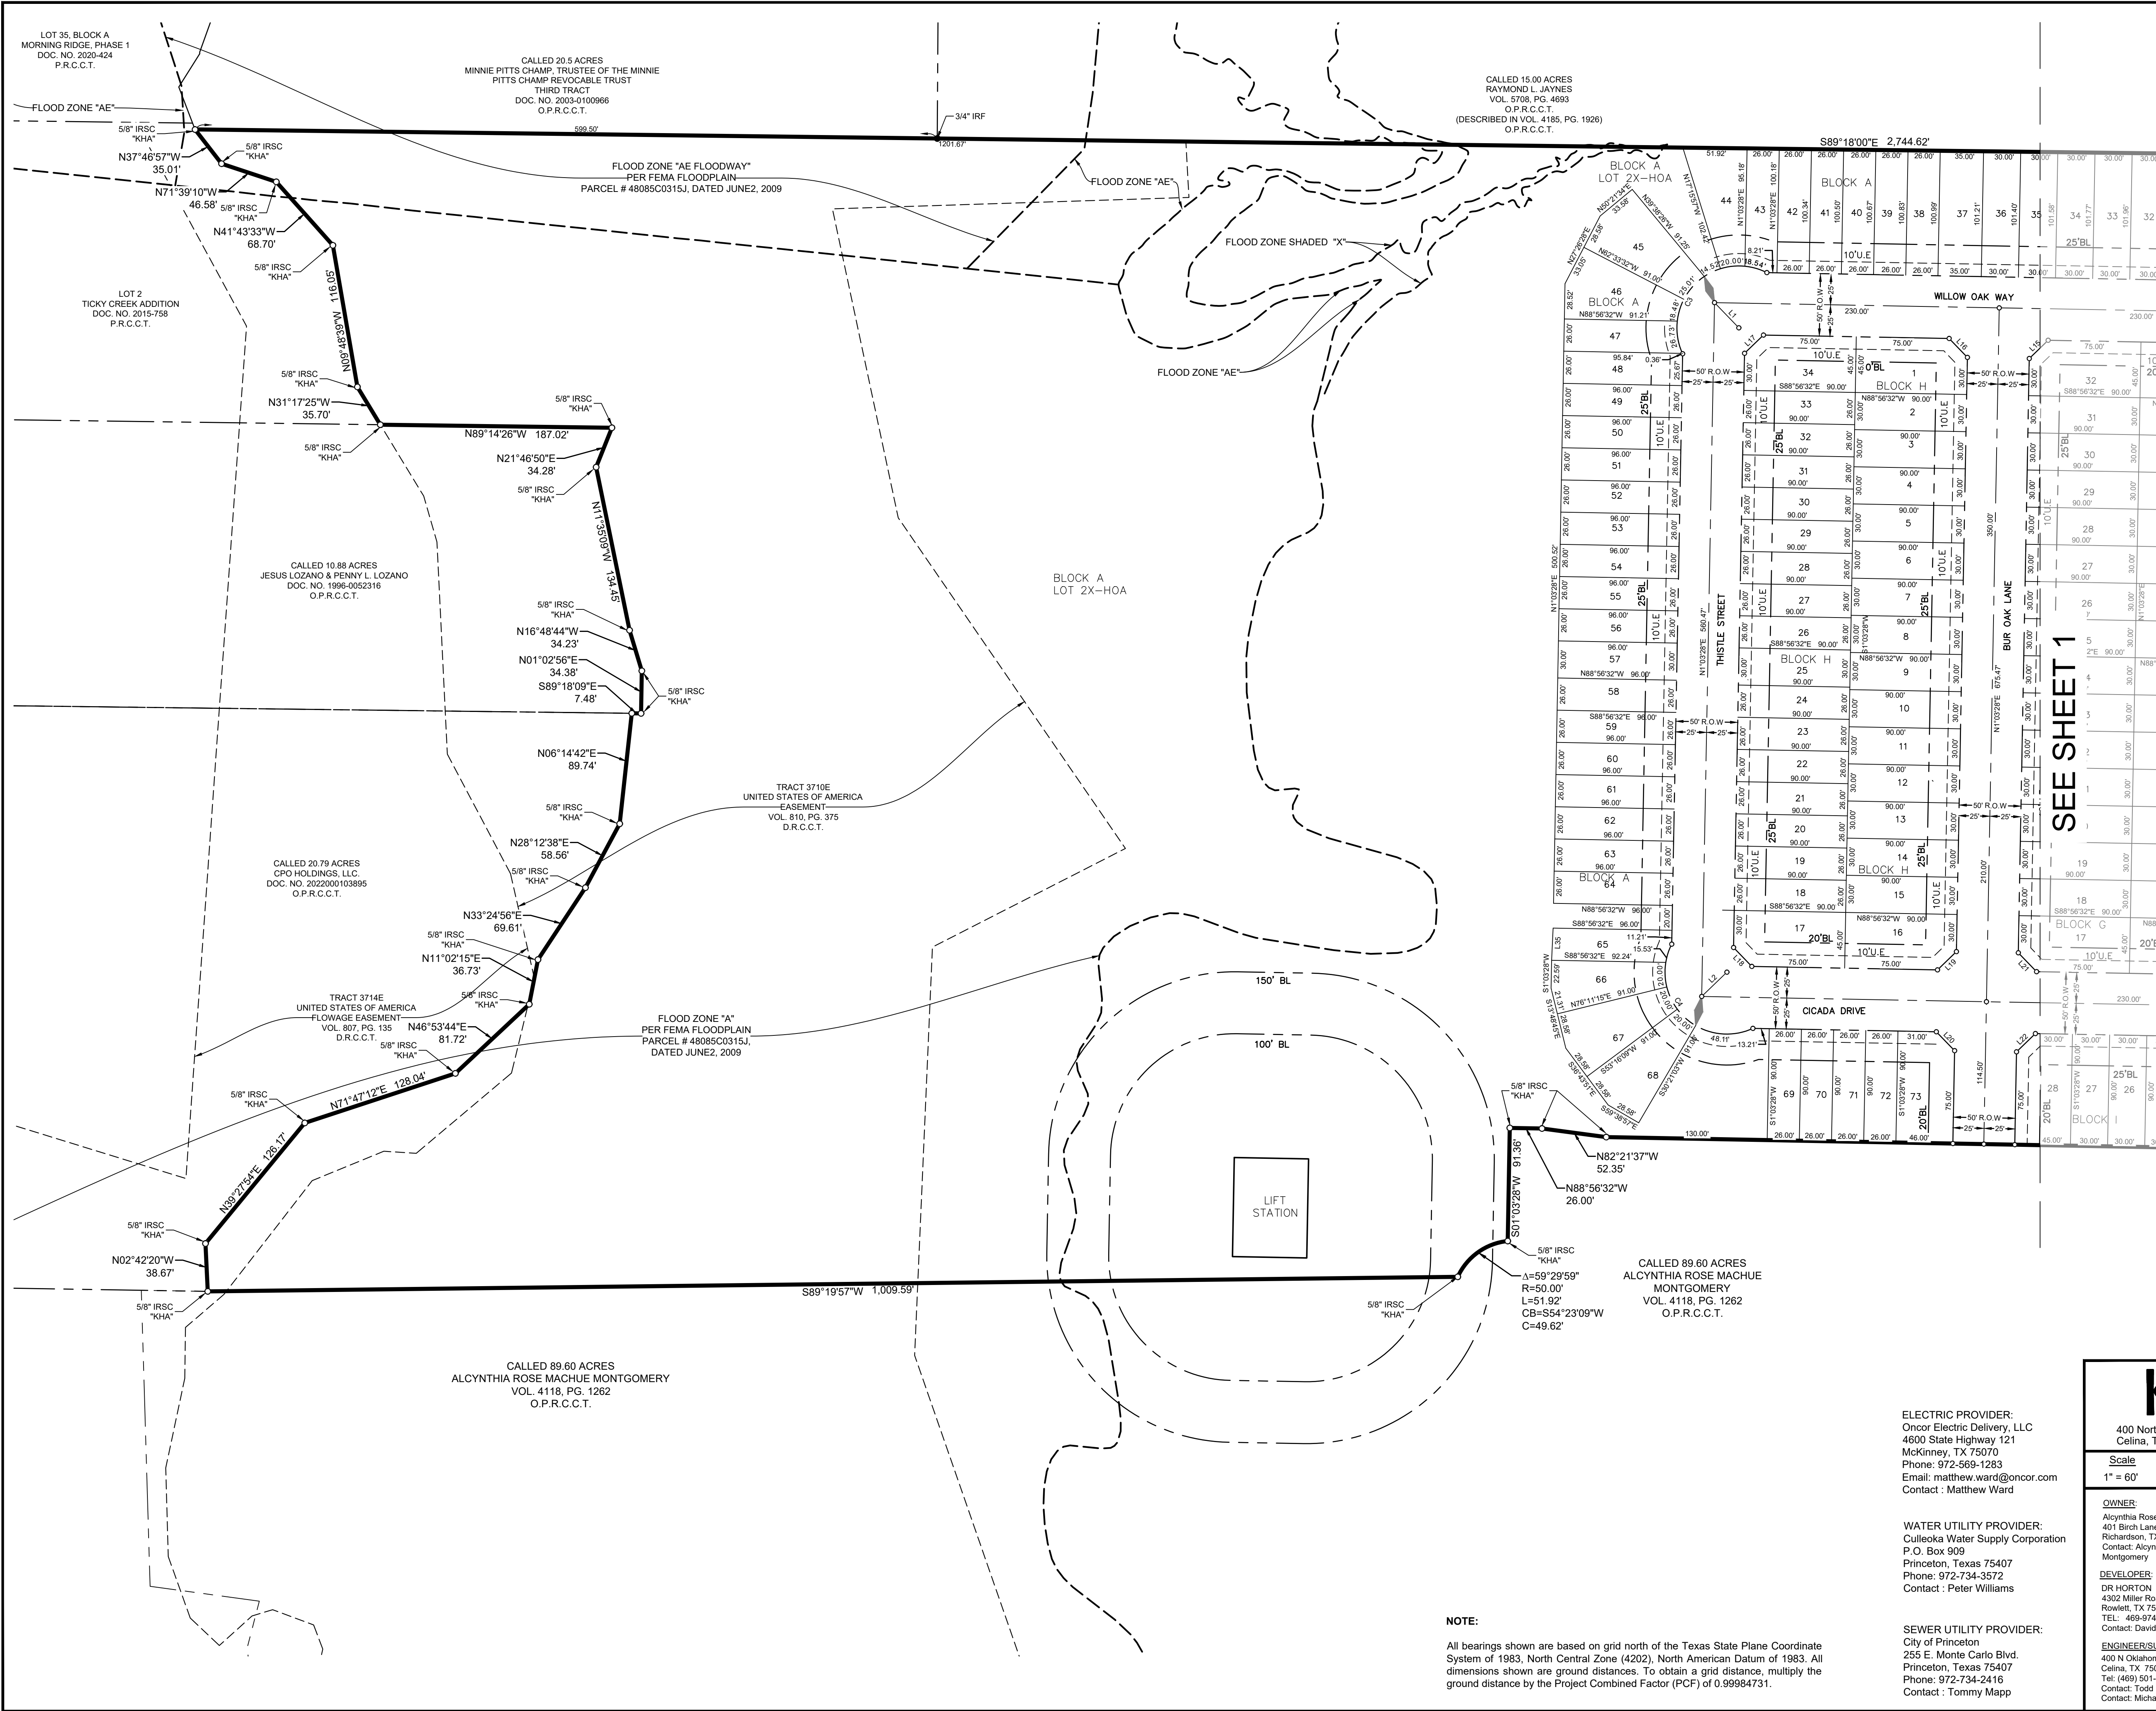

LEGEND	
P.O.B.	POINT OF BEGINNING
PKF	PK NAIL FOUND
IRF	IRON ROD FOUND
IRFC	IRON ROD W/ CAP FOUND
MNF	MAG NAIL FOUND
BL	BUILDING LINE
D.E	DRAINAGE EASEMENT
S.S.E	SANITARY SEWER EASEMENT
U.E	UTILITY EASEMENT
W.E	WATER EASEMENT
R.O.W	RIGHT-OF-WAY
SVE	SIGHT VISIBILITY EASEMENT
O.P.R.C.C.T. OFFICIAL PUBLIC RECORDS OF COLLIN COUNTY, TEXAS	
LINE TYPE LEGEND	
	BOUNDARY LINE
	EASEMENT LINE
	LOT LINE
	ADJOINER LINE
	BUILDING SETBACK
	ROADWAY CENTERLINE
	STREET NAME CHANGE

FINAL PLAT HONEY RIDGE PHASE 1

BEING
50.916 ACRES
345 RESIDENTIAL LOTS
3 HOMEOWNERS (HOA) LOTS
IN THE
SARAH D. TERRY SURVEY,
ABSTRACT NO. 890
COLLIN COUNTY, TEXAS

Kimley»Horn

400 North Oklahoma Dr., Suite 105
Celina, Texas 75009
FIRM # 10194503

Tel. No. (469) 501-2200
www.kimley-horn.com

Scale	Drawn by	Checked by	Date	Project No.	Sheet No.
1" = 60'	SPA	MJS	Sep. 2025	069264957	2 OF #

OWNER:

Alcynthia Rose Montgomery
401 Birch Lane
Richardson, TX 75081
Contact: Alcynthia Rose
Montgomery

DEVELOPER:

DR HORTON
4302 Miller Road
Rowlett, TX 75088
TEL: 469-974-6540
Contact: David L. Booth

ENGINEER/SURVEYOR:

400 N Oklahoma Dr. Suite 105
Celina, TX 75009
Tel: (469) 501-2200
Contact: Todd Hensley, P.E.
Contact: Michael Swayne, RPLS

ELECTRIC PROVIDER:
Oncor Electric Delivery, LLC
4600 State Highway 121
McKinney, TX 75070
Phone: 972-569-1283
Email: matthew.ward@oncor.com
Contact : Matthew Ward

WATER UTILITY PROVIDER:
Culleoka Water Supply Corporation
P.O. Box 909
Princeton, Texas 75407
Phone: 972-734-3572
Contact : Peter Williams

SEWER UTILITY PROVIDER:
City of Princeton
255 E. Monte Carlo Blvd.
Princeton, Texas 75407
Phone: 972-734-2416
Contact : Tommy Mapp

NOTE:

All bearings shown are based on grid north of the Texas State Plane Coordinate System of 1983, North Central Zone (4202), North American Datum of 1983. All dimensions shown are ground distances. To obtain a grid distance, multiply the ground distance by the Project Combined Factor (PCF) of 0.99984731.

HONEY RIDGE PHASE 1 DESCRIPTION

50.916 - ACRES

BEING a tract of land situated in the Sarah D. Terry Survey, Abstract No. 890, Collin County, Texas and being a portion of a called 89.60-acre tract of land conveyed to Alcynthia Rose Machue Montgomery, according to the document filed of record in Volume 4118, Page 1262 Official Public Records, Collin County, Texas (O.P.R.C.C.T.), and being more particularly described as follows:

BEGINNING at a TxDOT 3-inch brass disk found for the northeast corner of said 89.60-acre tract, same being the southeast corner of a called 4.912-acre tract of land conveyed to Billy E. Harris & Cynthia Wells, according to the document filed of record in Document No. 93-0001913 O.P.R.C.C.T., in the west line of FM 982

THENCE South 01°03'29" West, with the east line of said 89.60-acre tract, same being common with the west line of said FM 982, a distance of 1,172.38 feet to a 5/8-inch rod set with cap stamped "KHA" for corner;

THENCE over and across said 89.60-acre tract the following bearings and distances:

South 89°23'25" West, a distance of 235.10 feet to a 5/8-inch rod set with cap stamped "KHA" for corner;

North 01°03'29" East, a distance of 104.63 feet to a 5/8-inch rod set with cap stamped "KHA" for corner in a non-tangent curve to the left with a radius of 305.00 feet, a central angle of 03°53'17", and a chord bearing and distance of North 81°42'45" West, 20.69 feet;

With said curve to the left, an arc distance of 20.70 feet to a 5/8-inch rod set with cap stamped "KHA" for corner;

North 06°20'38" East, a distance of 60.00 feet to a 5/8-inch rod set with cap stamped "KHA" for corner;

North 01°03'28" East, a distance of 196.55 feet to a 5/8-inch rod set with cap stamped "KHA" for corner;

North 88°56'32" West, a distance of 140.00 feet to a 5/8-inch rod set with cap stamped "KHA" for corner;

North 01°03'28" East, a distance of 5.89 feet to a 5/8-inch rod set with cap stamped "KHA" for corner;

North 88°56'32" West, a distance of 1,200.00 feet to a 5/8-inch rod set with cap stamped "KHA" for corner;

North 82°21'37" West, a distance of 52.35 feet to a 5/8-inch rod set with cap stamped "KHA" for corner;

North 88°56'32" West, a distance of 26.00 feet to a 5/8-inch rod set with cap stamped "KHA" for corner;

South 01°03'28" West, a distance of 91.36 feet to a 5/8-inch rod set with cap stamped "KHA" for corner a non-tangent curve to the left with a radius of 50.00 feet, a central angle of 59°29'59", and a chord bearing and distance of South 54°23'09" West, 49.62 feet;

With said non-tangent curve to the left, an arc distance of 51.92 feet to a 5/8-inch rod set with cap stamped "KHA" for corner;

South 89°19'57" West, a distance of 1,009.59 feet to a 5/8-inch rod set with cap stamped "KHA" in the west line of said 89.60-acre tract, for the southeast corner of a called 20.79-acre tract of land conveyed to CPO Holdings, LLC., according to the document filed of record in Document No. 2022000103895 O.P.R.C.C.T.,

THENCE with the west line of said 89.60-acre tract, same being common with the east line of said 20.79-acre tract, the following bearings and distances:

North 02°42'20" West, a distance of 38.67 feet to a 5/8-inch rod set with cap stamped "KHA" for corner;

North 39°27'54" East, a distance of 126.17 feet to a 5/8-inch rod set with cap stamped "KHA" for corner;

North 71°47'12" East, a distance of 128.04 feet to a 5/8-inch rod set with cap stamped "KHA" for corner;

North 46°53'44" East, a distance of 61.72 feet to a 5/8-inch rod set with cap stamped "KHA" for corner;

North 11°02'15" East, a distance of 36.73 feet to a 5/8-inch rod set with cap stamped "KHA" for corner;

North 33°24'56" East, a distance of 69.61 feet to a 5/8-inch rod set with cap stamped "KHA"

for corner;

North 28°12'38" East, a distance of 58.56 feet to a 5/8-inch rod set with cap stamped "KHA" for corner;

North 06°14'42" East, a distance of 89.74 feet to a 5/8-inch rod set with cap stamped "KHA" in said west line, at the northeast corner of said 20.79-acre tract, being in the south line of a called 10.88-acre tract of land conveyed to Jesus Lozano and Penny L. Lazano, according to the document filed of record in Document No. 1996-0052316 O.P.R.C.C.T.,

THENCE South 89°18'09" East, with said south line, a distance of 7.48 feet to a 5/8-inch rod set with cap stamped "KHA" for the southeast corner of said 10.88-acre tract, in the west line of said 89.60-acre tract;

THENCE with the west line of said 89.60-acre tract, same being common with the east line of said 10.88-acre tract the following bearings and distances:

North 01°02'56" East, a distance of 34.38 feet to a 5/8-inch rod set with cap stamped "KHA" for corner;

North 16°48'44" West, a distance of 34.23 feet to a 5/8-inch rod set with cap stamped "KHA" for corner;

North 11°35'09" West, a distance of 134.45 feet to a 5/8-inch rod set with cap stamped "KHA" for corner;

North 21°46'50" East, a distance of 34.28 feet to a 5/8-inch rod set with cap stamped "KHA" for an interior corner of said 89.60-acre tract, same being the northeast corner of said 10.88-acre tract;

THENCE North 89°14'26" West, with a south line of said 89.60-acre tract, same being common with the north line of said 10.88-acre tract, a distance of 187.02 feet to a 5/8-inch rod set with cap stamped "KHA" for the southeast corner of Lot 2 Ticky Creek Addition, an addition to the City of Princeton, according to the Plat filed of record in Document No. 2015-758, P.R.C.C.T.,

THENCE with the west line of said 89.60-acre tract, same being common with the east line of said Lot 2 the following bearings and distances:

North 31°17'25" West, a distance of 35.70 feet to a 5/8-inch rod set with cap stamped "KHA" for corner;

North 09°48'39" West, a distance of 116.05 feet to a 5/8-inch rod set with cap stamped "KHA" for corner;

North 41°43'33" West, a distance of 68.70 feet to a 5/8-inch rod set with cap stamped "KHA" for corner;

North 71°39'10" West, a distance of 46.58 feet to a 5/8-inch rod set with cap stamped "KHA" for corner;

North 37°46'57" West, a distance of 35.01 feet to a 5/8-inch rod set with cap stamped "KHA" for the northwest corner of said 89.60-acre tract, same being at the southwest corner of a called 20.5-acre tract conveyed to Minnie Pitts Champ, Trustee of the Minnie Pitts Champ Revocable Trust Third Tract, according to the document filed of record in Document No. 2003-0100966 O.P.R.C.C.T.,

THENCE South 89°18'00" East, with the north line of said 89.60-acre tract, passing a 3/4-inch iron rod found for the southeast corner of said 20.5-acre tract, same being for the southwest corner of a called 15.00-acre tract of land conveyed to Raymond L. Jaynes, according to the document filed of record in Volume 5708, Page 4893, O.P.R.C.C.T., continuing 1263.44 feet to a 5/8-inch rod set with cap stamped "KHA" at the southeast corner of said 15.00-acre tract, and continuing for a total distance of 2,744.62 feet to the POINT OF BEGINNING and containing 2,217,916 square feet or 50.916 acres of land.

OWNER'S DEDICATION STATEMENT

STATE OF TEXAS §

COUNTY OF COLLIN §

NOW, THEREFORE KNOW ALL MEN BY THESE PRESENTS:

THAT D.R. Horton - Texas LTD., acting herein by and through its duly authorized officers, does hereby certify and adopt this plat designating the herein described tract as **HONEY RIDGE PHASE 1**, an addition to Collin County, Texas, and do hereby dedicate to the public use, including the use by the City of Princeton and Culleoka Water Supply Corporation, forever, the streets, rights-of-way, other public improvements and easements shown thereon. **D.R. Horton - Texas LTD.**, does hereby certify the following:

- The streets and rights of ways are dedicated to the public for street purposes and the City of Princeton, Texas for sanitary sewer purposes. Collin County Municipal Utility District No. 2 (the "District") will maintain the streets, sidewalks, barrier free ramps, signage, and striping within the rights-of-way.
- All Public improvements and dedications are free and clear of all debt, liens, and/or encumbrances.
- The easements and public use areas, as shown are dedicated for the public use, including specifically for Collin County, City of Princeton, and Culleoka Water Supply Corporation, forever for the purposes indicated on the plat.
- No buildings, fences, trees, shrubs, or other improvements or growths shall be constructed or placed upon, over or across the easements as shown, except that landscape improvements may be placed in landscape easements if approved by Collin County.
- Collin County, City of Princeton, and Culleoka Water Supply Corporation are not responsible for replacing any improvements in, under or over any easements caused by maintenance or repair.
- Utility easements may also be used for the mutual accommodation of all public utilities desiring to use or using the same unless the easement limits the use to particular utilities, said use by public utilities being subordinate to the public and Collin County and subject to offset specifications for any existing utilities.
- Collin County, City of Princeton, Culleoka Water Supply Corporation, and public utilities shall have the right to remove and keep removed all or part of any buildings, fences, trees, shrubs or other improvements or growth which may in any way endanger or interfere with construction, maintenance, or efficiency systems in the easements.
- Collin County, City of Princeton, Culleoka Water Supply Corporation, and public utilities shall at all times have the full right of ingress and egress to or from their respective easements for the purpose of construction, reconstructing, inspecting, patrolling, maintaining, reading meters, and adding to or removing all or parts of their respective systems without the necessity at any time of procuring permission from anyone. Repair and replacement of street pavement shall be the responsibility of the Developer or District, unless and except, repairs or replacement of a public utility results in pavement removal in which instance the pavement replacement shall be the sole responsibility of the public utility's owner.
- The homeowner is responsible for the lateral to the right-of-way line. The District is responsible for the lateral from the right-of-way line to the sanitary sewer main.
- The owners of the lots adjacent to or upon which drainage easements are created by this plat or the homeowner's association will be responsible for the maintenance and or the reconstruction of the drainage improvements constructed in said easements for the purpose of assuring the flow of storm water to the degree required by the design and original construction.
- Collin County, shall have the full right of ingress and egress to or from a drainage easement if necessary to maintain or repair the effect the drainage system in that easement is having on the use and maintenance of a roadway and the drainage systems of the roadway.
- Roadways of the Subdivision are public roads and neither applicant or any future owner has the right to obstruct the Roadways by fence, gate, or otherwise.
- All modifications to this document shall be by means of plat approved by Collin County.
- This Plat is subject to the Subdivision Regulations of Collin County, Texas.

Witness, my hand this _____ day of _____, 20____.

D.R. Horton - Texas, Ltd. a Texas limited partnership

By: D.R. Horton, Inc.
a Delaware corporation
Its Authorized Agent

By: _____
David L. Booth,
Assistant Vice President

STATE OF TEXAS §

COUNTY OF _____ §

This instrument was acknowledged before me on the ____ day of _____, 20____, by David L. Booth, Assistant Vice President of D.R. Horton, Inc., a Delaware corporation, the authorized agent of D.R. Horton - Texas, Ltd., a Texas limited partnership, on behalf of said corporation and limited partnership.

Notary Public - State of Texas

Notes :

- Mailboxes shall meet USPS specifications.
- Driveway connections must meet Collin County specifications.
- All Roadway signs shall meet Collin County specifications.
- Collin County will only maintain street signs and poles with materials currently approved and in use by Collin County Public Works.
- Collin County does not and will not accept streetlights for maintenance or operation.
- A road dedication to the public may not be obstructed, including by means of a gate.
- Blocking the flow of water, constructing improvements in drainage easements, and filling or obstruction of the floodway is prohibited.
- The existing creeks or drainage channels traversing along or across the subdivision will remain as open channels and will be maintained by individual owners of the lot or lots that are traversed by or adjacent to the drainage course along or across said lots.
- Collin County will not be responsible for the maintenance and operation of said drainage ways or for the control of erosion in said drainage way.
- Collin County will not be responsible for any damage, personal injury or loss of life or property occasioned by flooding or flooding conditions.
- All surface drainage easement shall be kept clear of buildings, foundations, structures, plantings, and other obstructions to the operation, access and maintenance of the drainage facility.
- Fences and utility appurtenances may be placed within the 100-yr drainage easement provided they are placed outside the design-yr floodplains, as shown on the plat.
- All necessary Collin County authorizations (i.e. OSSF, floodplain permits, etc.) are required for building construction, on-site sewage facilities, and driveway culverts.
- Al private driveway tie-ins to a County maintained roadway, or roadway with expectations of being accepted into the County roadway network, must be even with the existing driving surface.
- The final floor elevations of all house pads shall be at least 18" above the highest elevation of the surrounding ground around the house after final grading and two feet (2') above the 100-yr base flood elevation.
- Except for ditches that are adjacent to Roadways and/or culverts and other improvements that are a part of a Roadway, the County generally will not accept drainage improvements for maintenance, including retention and detention ponds. Therefore, the Applicant must provide for this work to be done either by way of an HOA; by providing in the Deed Restrictions that each lot owner is responsible for maintaining the portions of the drainage improvements on or adjacent to their lot; or other method.
- Individual lots in a Subdivision are considered part of a larger common plan of development, regardless of when construction activity takes place on that lot in relation to the other lots, and are required to have BMP's and comply with the Construction General Permit.
- The Developer, Contractor, or Builder of any structure on a single lot in a developing subdivision shall prepare an SW3P and submit to the Director of Engineering prior to receiving any permits.
- All corners are 5/8" iron rods set with a plastic cap stamped "KHA" unless otherwise noted.
- All HOA lots are to be owned and maintained by the Homeowner's Association.
- According to Community Panel No. 48085C0315J, dated June 2, 2009 of the National Flood Insurance Program Map, Flood Insurance Rate Map of Collin County, Texas, Federal Emergency Management Agency, Federal Insurance Administration, this property is within Zone X, areas determined to be outside the 0.2% annual chance floodplain and is within Zone A, area determined to be within the 0.2% annual floodplain. This flood statement does not imply that the property and/or the structures thereon will be free from flooding or flood damage. On rare occasions, greater floods can and will occur and flood heights may be increased by man-made or natural causes. This flood statement shall not create liability on the part of the surveyor.
- Selling a portion of this addition by metes and bounds is a violation of city ordinance and state law and is subject to fines and withholding of utility and building permits.
- No Vertical objects with a height of more than 2' shall be placed inside the Sight Visibility Easements including fences, trees, shrubs, parked vehicles, mailboxes, above ground utility appurtenances, signs other than those necessary for traffic control and identification of roadway names, etc.
- If Sight Visibility Easements are not shown in an intersection they are fully contained within the right-of-way
- Cluster Mailboxes shall be maintained by the HOA.
- Residential Lots : Block A, Lots 1-73; Block B, Lots 1-27; Block C, Lots 1-27, 34-64; Block D, Lots 1-32; Block E, Lots 1-32; Block F, Lots 1-32; Block G, Lots 1-32; Block H, Lots 1-34; Block I, Lots 1-26; Block M, Lots 1-7
- Open Space Lots: Block A, 1X&2X-HOA; Block M 1X-HOA

STATE OF TEXAS §

COUNTY OF COLLIN §

KNOW ALL MEN BY THESE PRESENTS

That I, Michael Swayne, do hereby certify that I prepared this plat and the field notes made a part thereof from an actual and accurate survey of the land and that the corner monuments shown therein were properly placed under my supervision.

Michael Swayne
Registered Professional Land Surveyor
Texas Registration No. 7143
Kimley-Horn and Associates, Inc.
400 North Oklahoma Drive, Suite 105
Celina, TX 75009
(469) 501-2200
michael.swayne@kimley-horn.com

PRELIMINARY

THIS DOCUMENT SHALL NOT BE RECORDED FOR ANY PURPOSE AND SHALL NOT BE USED OR VIEWED OR RELIED UPON AS A FINAL SURVEY DOCUMENT

STATE OF TEXAS §

COUNTY OF COLLIN §

Before me, the undersigned authority, a Notary Public in and for said County and State, on this day personally appeared Michael Swayne, known to me to be the person whose name is subscribed to the foregoing instrument and acknowledged to me that he/she executed the same for the purpose and considerations therein expressed.

Given under my hand and seal of office, this _____ day of _____, 2025.

Notary Public in and for the State of Texas

Printed Name

My Commission Expires

CERTIFICATION OF COLLIN COUNTY COMMISSIONERS COURT

I hereby certify that the attached and foregoing Final Plat of the "HONEY RIDGE PHASE 1" to Collin County, Texas was approved by the vote of the Collin County Commissioners Court on the _____ day of _____, 202____, at a meeting held in accordance with the Texas Open Meetings Act. This approval does not create an obligation upon Collin County for the construction and/or maintenance of any roads or other improvements shown of the Final Plat.

Collin County Judge, Chris Hill

FINAL PLAT
HONEY RIDGE PHASE 1

BEING
50.916 ACRES
345 RESIDENTIAL LOTS
3 HOMEOWNERS (HOA) LOTS
IN THE
SARAH D. TERRY SURVEY,
ABSTRACT NO. 890
COLLIN COUNTY, TEXAS

Kimley»Horn
400 North Oklahoma Dr., Suite 105
Celina, Texas 75009
FIRM # 10194503
Tel. No. (469) 501-2200
www.kimley-horn.com

Scale	Drawn by	Checked by	Date	Project No.	Sheet No.
N/A	SPA	MJS	9/12/2025	069264957	3 OF #

OWNER:

Alcynthia Rose Montgomery
401 Birch Lane
Richardson, TX 75081
Contact: Alcynthia Rose Montgomery

DEVELOPER:

DR HORTON
4302 Miller Road
Rowlett, TX 75088
TEL: 469-974-6540
Contact: David L. Booth

ENGINEER/SURVEYOR:

400 N Oklahoma Dr. Suite 105
Celina, TX 75009
Tel: (469) 501-2200
Contact: Todd Hensley, P.E.
Contact: Michael Swayne, RPLS

ELECTRIC PROVIDER:
Oncor Electric Delivery, LLC
4600 State Highway 121
McKinney, TX 75070
Phone: 972-569-1283
Email: matthew.ward@oncor.com
Contact : Matthew Ward

WATER UTILITY PROVIDER:
Culleoka Water Supply Corporation
P.O. Box 909
Princeton, Texas 75407
Phone: 972-734-3572
Contact : Peter Williams

SEWER UTILITY PROVIDER:
City of Princeton
255 E. Monte Carlo Blvd.
Princeton, Texas 75407
Phone: 972-734-2416
Contact : Tommy Mapp

LOT AREA TABLE																																
BLK, LT	SQ. FT.	ACRE	BLK, LT	SQ. FT.	ACRE	BLK, LT	SQ. FT.	ACRE	BLK, LT	SQ. FT.	ACRE	BLK, LT	SQ. FT.	ACRE	BLK, LT	SQ. FT.	ACRE	BLK, LT	SQ. FT.	ACRE	BLK, LT	SQ. FT.	ACRE	BLK, LT	SQ. FT.	ACRE						
A, 1	3236	0.074	A, 35	3045	0.070	A, 69	2340	0.054	C, 1	4071	0.093	C, 41	2700	0.062	D, 21	2700	0.062	E, 23	2700	0.062	F, 25	2700	0.062	G, 27	2700	0.062	M, 1	2830	0.065			
A, 2	3230	0.074	A, 36	3039	0.070	A, 70	2340	0.054	C, 2	2700	0.062	C, 42	2700	0.062	D, 22	2700	0.062	E, 24	2700	0.062	F, 26	2700	0.062	G, 28	2700	0.062	H, 29	2340	0.054	M, 2	2857	0.066
A, 3	3225	0.074	A, 37	3539	0.081	A, 71	2340	0.054	C, 3	2700	0.062	C, 43	2700	0.062	D, 23	2700	0.062	E, 25	2700	0.062	F, 27	2700	0.062	G, 29	2700	0.062	H, 31	2340	0.054	M, 3	2883	0.066
A, 4	3219	0.074	A, 38	2624	0.060	A, 72	2340	0.054	C, 4	2700	0.062	C, 44	2700	0.062	D, 24	2700	0.062	E, 26	2700	0.062	F, 28	2700	0.062	G, 30	2700	0.062	H, 32	2340	0.054	M, 4	2909	0.067
A, 5	3213	0.074	A, 39	2619	0.060	A, 73	4027	0.092	C, 5	2700	0.062	C, 45	2700	0.062	D, 25	2700	0.062	E, 27	2700	0.062	F, 29	2700	0.062	G, 31	2700	0.062	H, 33	2340	0.054	M, 5	2935	0.067
A, 6	3208	0.074	A, 40	2615	0.060	A, 1X	2073	0.048	C, 6	2700	0.062	C, 46	2700	0.062	D, 26	2700	0.062	E, 28	2700	0.062	F, 30	2700	0.062	G, 32	3938	0.090	H, 34	3937	0.090	M, 6	2971	0.068
A, 7	3202	0.074	A, 41	2611	0.060	A, 2X	830473	19.065	C, 7	2700	0.062	C, 47	2700	0.062	D, 27	2700	0.062	E, 29	2700	0.062	F, 31	2700	0.062	H, 1	3937	0.090	I, 1	3938	0.090	M, 7	3066	0.070
A, 8	3196	0.073	A, 42	2607	0.060	B, 1	4382	0.101	C, 8	2700	0.062	C, 48	2700	0.062	D, 28	2700	0.062	E, 30	2700	0.062	F, 32	3937	0.090	H, 2	2700	0.062	I, 2	2700	0.062	M, 1X	2226	0.051
A, 9	3191	0.073	A, 43	2556	0.059	B, 2	2700	0.062	C, 9	2700	0.062	C, 49	2700	0.062	D, 29	2700	0.062	E, 31	2700	0.062	G, 1	3937	0.090	H, 3	2700	0.062	I, 3	2700	0.062	AMENITY	21716	0.499
A, 10	3185	0.073	A, 44	3448	0.079	B, 3	2700	0.062	C, 10	2700	0.062	C, 50	2700	0.062	D, 30	2700	0.062	E, 32	3938	0.090	G, 2	2700	0.062	H, 4	2700	0.062	I, 4	2700	0.062	ROW	364197	8.361
A, 11	3180	0.073	A, 45	3985	0.091	B, 4	2700	0.062	C, 11	2700	0.062	C, 51	2700	0.062	D, 31	2700	0.062	F, 1	3937	0.090	G, 3	2700	0.062	H, 5	2700	0.062	I, 5	2700	0.062	OVERALL	2217916	50.916
A, 12	3174	0.073	A, 46	3672	0.084	B, 5	2700	0.062	C, 12	2700	0.062	C, 52	2700	0.062	D, 32	3938	0.090	F, 2	2700	0.062	G, 4	2700	0.062	H, 6	2700	0.062	I, 6	2700	0.062			
A, 13	3168	0.073	A, 47	2400	0.055	B, 6	2700	0.062	C, 13	2700	0.062	C, 53	2700	0.062	E, 1	3937	0.090	F, 3	2700	0.062	G, 5	2700	0.062	H, 7	2700	0.062	I, 7	2700	0.062			
A, 14	3163	0.073	A, 48	2496	0.057	B, 7	2700	0.062	C, 14	2700	0.062	C, 54	4561	0.105	E, 2	2700	0.062	F, 4	2700	0.062	G, 6	2700	0.062	H, 8	2700	0.062	I, 8	2700	0.062			
A, 15	3157	0.072	A, 49	2496	0.057	B, 8	2700	0.062	C, 15	2700	0.062	D, 1	3938	0.090	E, 3	2700	0.062	F, 5	2700	0.062	G, 7	2700	0.062	H, 9	2700	0.062	I, 9	2700	0.062			
A, 16	3152	0.072	A, 50	2496	0.057	B, 9	2700	0.062	C, 16	2700	0.062	D, 2	2700	0.062	E, 4	2700	0.062	F, 6	2700	0.062	G, 8	2700	0.062	H, 10	2700	0.062	I, 10	2700	0.062			
A, 17	3146	0.072	A, 51	2496	0.057	B, 10	2700	0.062	C, 17	2700	0.062	D, 3	2700	0.062	E, 5	2700	0.062	F, 7	2700	0.062	G, 9	2700	0.062	H, 11	2700	0.062	I, 11	2700	0.062			
A, 18	3140	0.072	A, 52	2496	0.057	B, 11	2700	0.062	C, 18	2700	0.062	D, 4	2700	0.062	E, 6	2700	0.062	F, 8	2700	0.062	G, 10	2700	0.062	H, 12	2700	0.062	I, 12	2700	0.062			
A, 19	3135	0.072	A, 53	2496	0.057	B, 12	2700	0.062	C, 19	2700	0.062	D, 5	2700	0.062	E, 7	2700	0.062	F, 9	2700	0.062	G, 11	2700	0.062	H, 13	2700	0.062	I, 13	2700	0.062			
A, 20	3129	0.072	A, 54	2496	0.057	B, 13	2700	0.062	C, 20	2700	0.062	D, 6	2700	0.062	E, 8	2700	0.062	F, 10	2700	0.062	G, 12	2700	0.062	H, 14	2700	0.062	I, 14	2700	0.062			
A, 21	3123	0.072	A, 55	2496	0.057	B, 14	2700	0.062	C, 21	2700	0.062	D, 7	2700	0.062	E, 9	2700	0.062	F, 11	2700	0.062	G, 13	2700	0.062	H, 15	2700	0.062	I, 15	2700	0.062			
A, 22	3118	0.072	A, 56	2496	0.057	B, 15	2700	0.062	C, 22	2700	0.062	D, 8	2700	0.062	E, 10	2700	0.062	F, 12	2700	0.062	G, 14	2700	0.062	H, 16	3938	0.090	I, 16	2700	0.062			
A, 23	3112	0.071	A, 57	2880	0.066	B, 16	2700	0.062	C, 23	2700	0.062	D, 9	2700	0.062	E, 11	2700	0.062	F, 13	2700	0.062	G, 15	2700	0.062	H, 17	3938	0.090	I, 17	2700	0.062			
A, 24	3107	0.071	A, 58	2496	0.057	B, 17	2700	0.062	C, 24	2700	0.062	D, 10	2700	0.062	E, 12	2700	0.062	F, 14	2700	0.062	G, 16	3938	0.090	H, 18	2340	0.054	I, 18	2700	0.062			
A, 25	3101	0.071	A, 59	2496	0.057	B, 18	2700	0.062	C, 25	2700	0.062	D, 11	2700	0.062	E, 13	2700	0.062	F, 15	2700	0.062	G, 17	3938	0.090	H, 19	2340	0.054	I, 19	2700	0.062			
A, 26	3095	0.071	A, 60	2496	0.057	B, 19	2700	0.062	C, 26	2700	0.062	D, 12	2700	0.062	E, 14	2700	0.062	F, 16	3938	0.090	G, 18	2700	0.062	H, 20	2340	0.054	I, 20	2700	0.062			
A, 27	3090	0.071	A, 61	2496	0.057	B, 20	2700	0.062	C, 27	4506	0.103	D, 13	2700	0.062	E, 15	2700	0.062	F, 17	3938	0.090	G, 19	2700	0.062	H, 21	2340	0.054	I, 21	2700	0.062			
A, 28	3084	0.071	A, 62	2496	0.057	B, 21	2700	0.062	C, 34	2700	0.062	D, 14	2700	0.062	E, 16	3938	0.090	F, 18	2700	0.062	G, 20	2700	0.062	H, 22	2340	0.054	I, 22	2700	0.062			
A, 29	3078	0.071	A, 63	2496	0.057	B, 22	2700	0.062	C, 35	2700	0.062	D, 15	2700	0.062	E, 17	3938	0.090	F, 19	2700	0.062	G, 21	2700	0.062	H, 23	2340	0.054	I, 23	2700	0.062			
A, 30	3073	0.071	A, 64	2496	0.057	B, 23	2700	0.062	C, 36	2700	0.062	D, 16	3938	0.090	E, 18	2700	0.062	F, 20	2700	0.062	G, 22	2700	0.062	H, 24	2340	0.054	I, 24	2700	0.062			
A, 31	3067	0.070	A, 65	2466	0.056	B, 24	2700	0.062	C, 37	2700	0.062	D, 17	3938	0.090	E, 19	2700	0.062	F, 21	2700	0.062	G, 23	2700	0.062	H, 25	2700	0.062	I, 25	2700	0.062			
A, 32	3060	0.070	A, 66	2880	0.066	B, 25	2700	0.062	C, 38	2700	0.062	D, 18	2700	0.062	E, 20	2700	0.062	F, 22	2700	0.062	G, 24	2700	0.062	H, 26	2700	0.062	I, 26	2700	0.062			