


The Vibe at Anna, Octa Homes, C/O: Al Michels
PID: 2959894
17G1, 17G4
CDP25-1111-0078

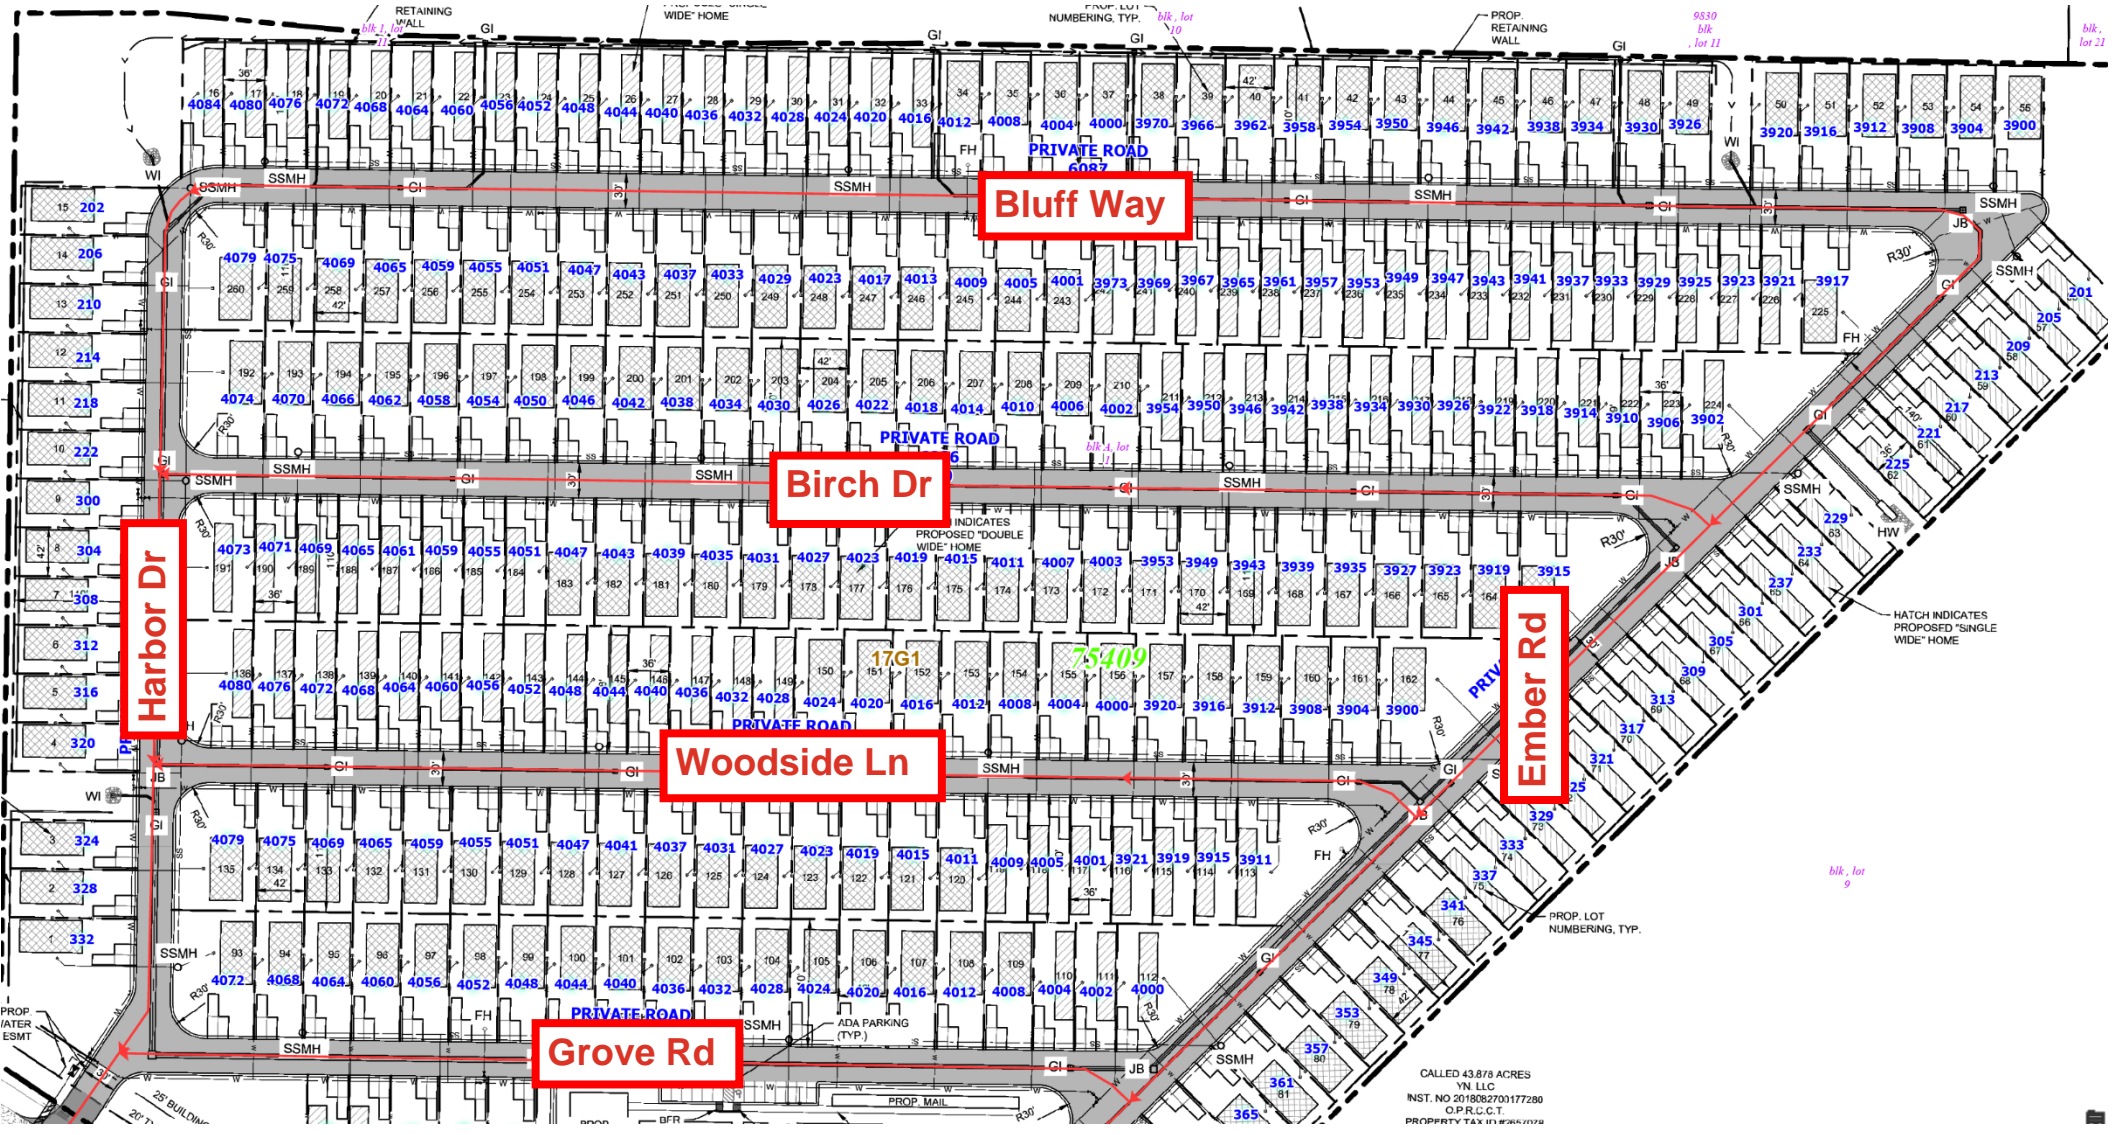

CALLED 43.878 ACRES
YN LLC
INST. NO 2018082700177280
O.P.R.C.T.
PROPERTY TAX 10 26261729



Harbor Dr

Woodside Ln

Grove Rd

Ember Rd

blk 1, lot 11

PRIVATE ROAD

PRIVATE ROAD

PRIVATE ROAD

PROP. LOT NUMBERING, TYP.

PROP. LOT NUMBERING, TYP.

CONNECT PROP. 6" WATER LINE TO EXISTING 12" WATER LINE
PROP. ± 60' LF OF STEEL BORE ENCASEMENT UNDER FM 455

REFER TO TXDOT 1755 DRIVEWAY PERMIT PLANS blk OR MORE DETAILS ON ALL 1, lot 2 WORK IN THE FM 455 R.O.W

1755 blk, lot 2
CALLED 30.0000 ACRES
CHARLOTTE A. HARLOW OR LARRY W. HARLOW, TRUSTEES, OR THEIR SUCCESSORS IN TRUST, OF THE HARLOW LIVING TRUST
INST. NO 20090305000253970
O.P.R.C.C.T.
PROPERTY TAX ID #1007449

CALLED 43.878 ACRES
YN, L.L.C.
INST. NO 2018082700177280
O.P.R.C.C.T.
PROPERTY TAX ID #2657078

blk, lot 9

PROP. LEFT TURN LANE

PROP. ± 66' LF OF STEEL BORE ENCASEMENT UNDER FM 455

REFER TO SANITARY LIFT STATION / EXTENSION PLANS