

\\bgeinc\data2\00015457-00\SV\04_CAD\15457-00_STRIP MAP.dwg 2026-04-10-09:25 jbond



0 50 100
SCALE: 1" = 100'

*E.M. Wood Survey,
Abstract No. 960*

LOWRY TRAILS PHASE 1
(VOL. 2025, PG. 422)
O.P.R.C.C.T.

LOT 47X, BLOCK E
LOWRY TRAILS PHASE 1
(BK. 2025, PG. 422)
P.R.C.C.T.

JANICE M. CLEM
(INST. NO. 20140611000589680)
O.P.R.C.C.T.

RIGHT-OF-WAY
(VOL. 2025, PG. 422)
O.P.R.C.C.T.

FM 546

CR 398

100

100 TCE

COLLEEN ROSE PARRADO
(INST. NO. 20110912000965320)
O.P.R.C.C.T.

HIGGINS CEMETERY
(VOL. 29, PG. 292)
D.R.C.C.T.

CHARLES DANIEL ROBERTSON &
TANA C. ROBERTSON
(INST. NO. 20020222000270820)
D.R.C.C.T.

*William D. Thompson Survey,
Abstract No. 892*

MATCH LINE - SEE SHEET 2




BGE, Inc.
777 Main Street, Suite 1900, Fort Worth, TX 76102
Tel: 817-887-6130 • www.bgeinc.com
TBPLS Registration No. 10106500

Copyright 2026

RIGHT-OF-WAY STRIP MAP
C.R. 398
COLLIN COUNTY, TEXAS
SHEET 1 OF 2

\\bgeinc\data2\00015457-00\SV\04_CAD\15457-00_STRIP MAP.dwg 2026-04-10-09:25 jbond

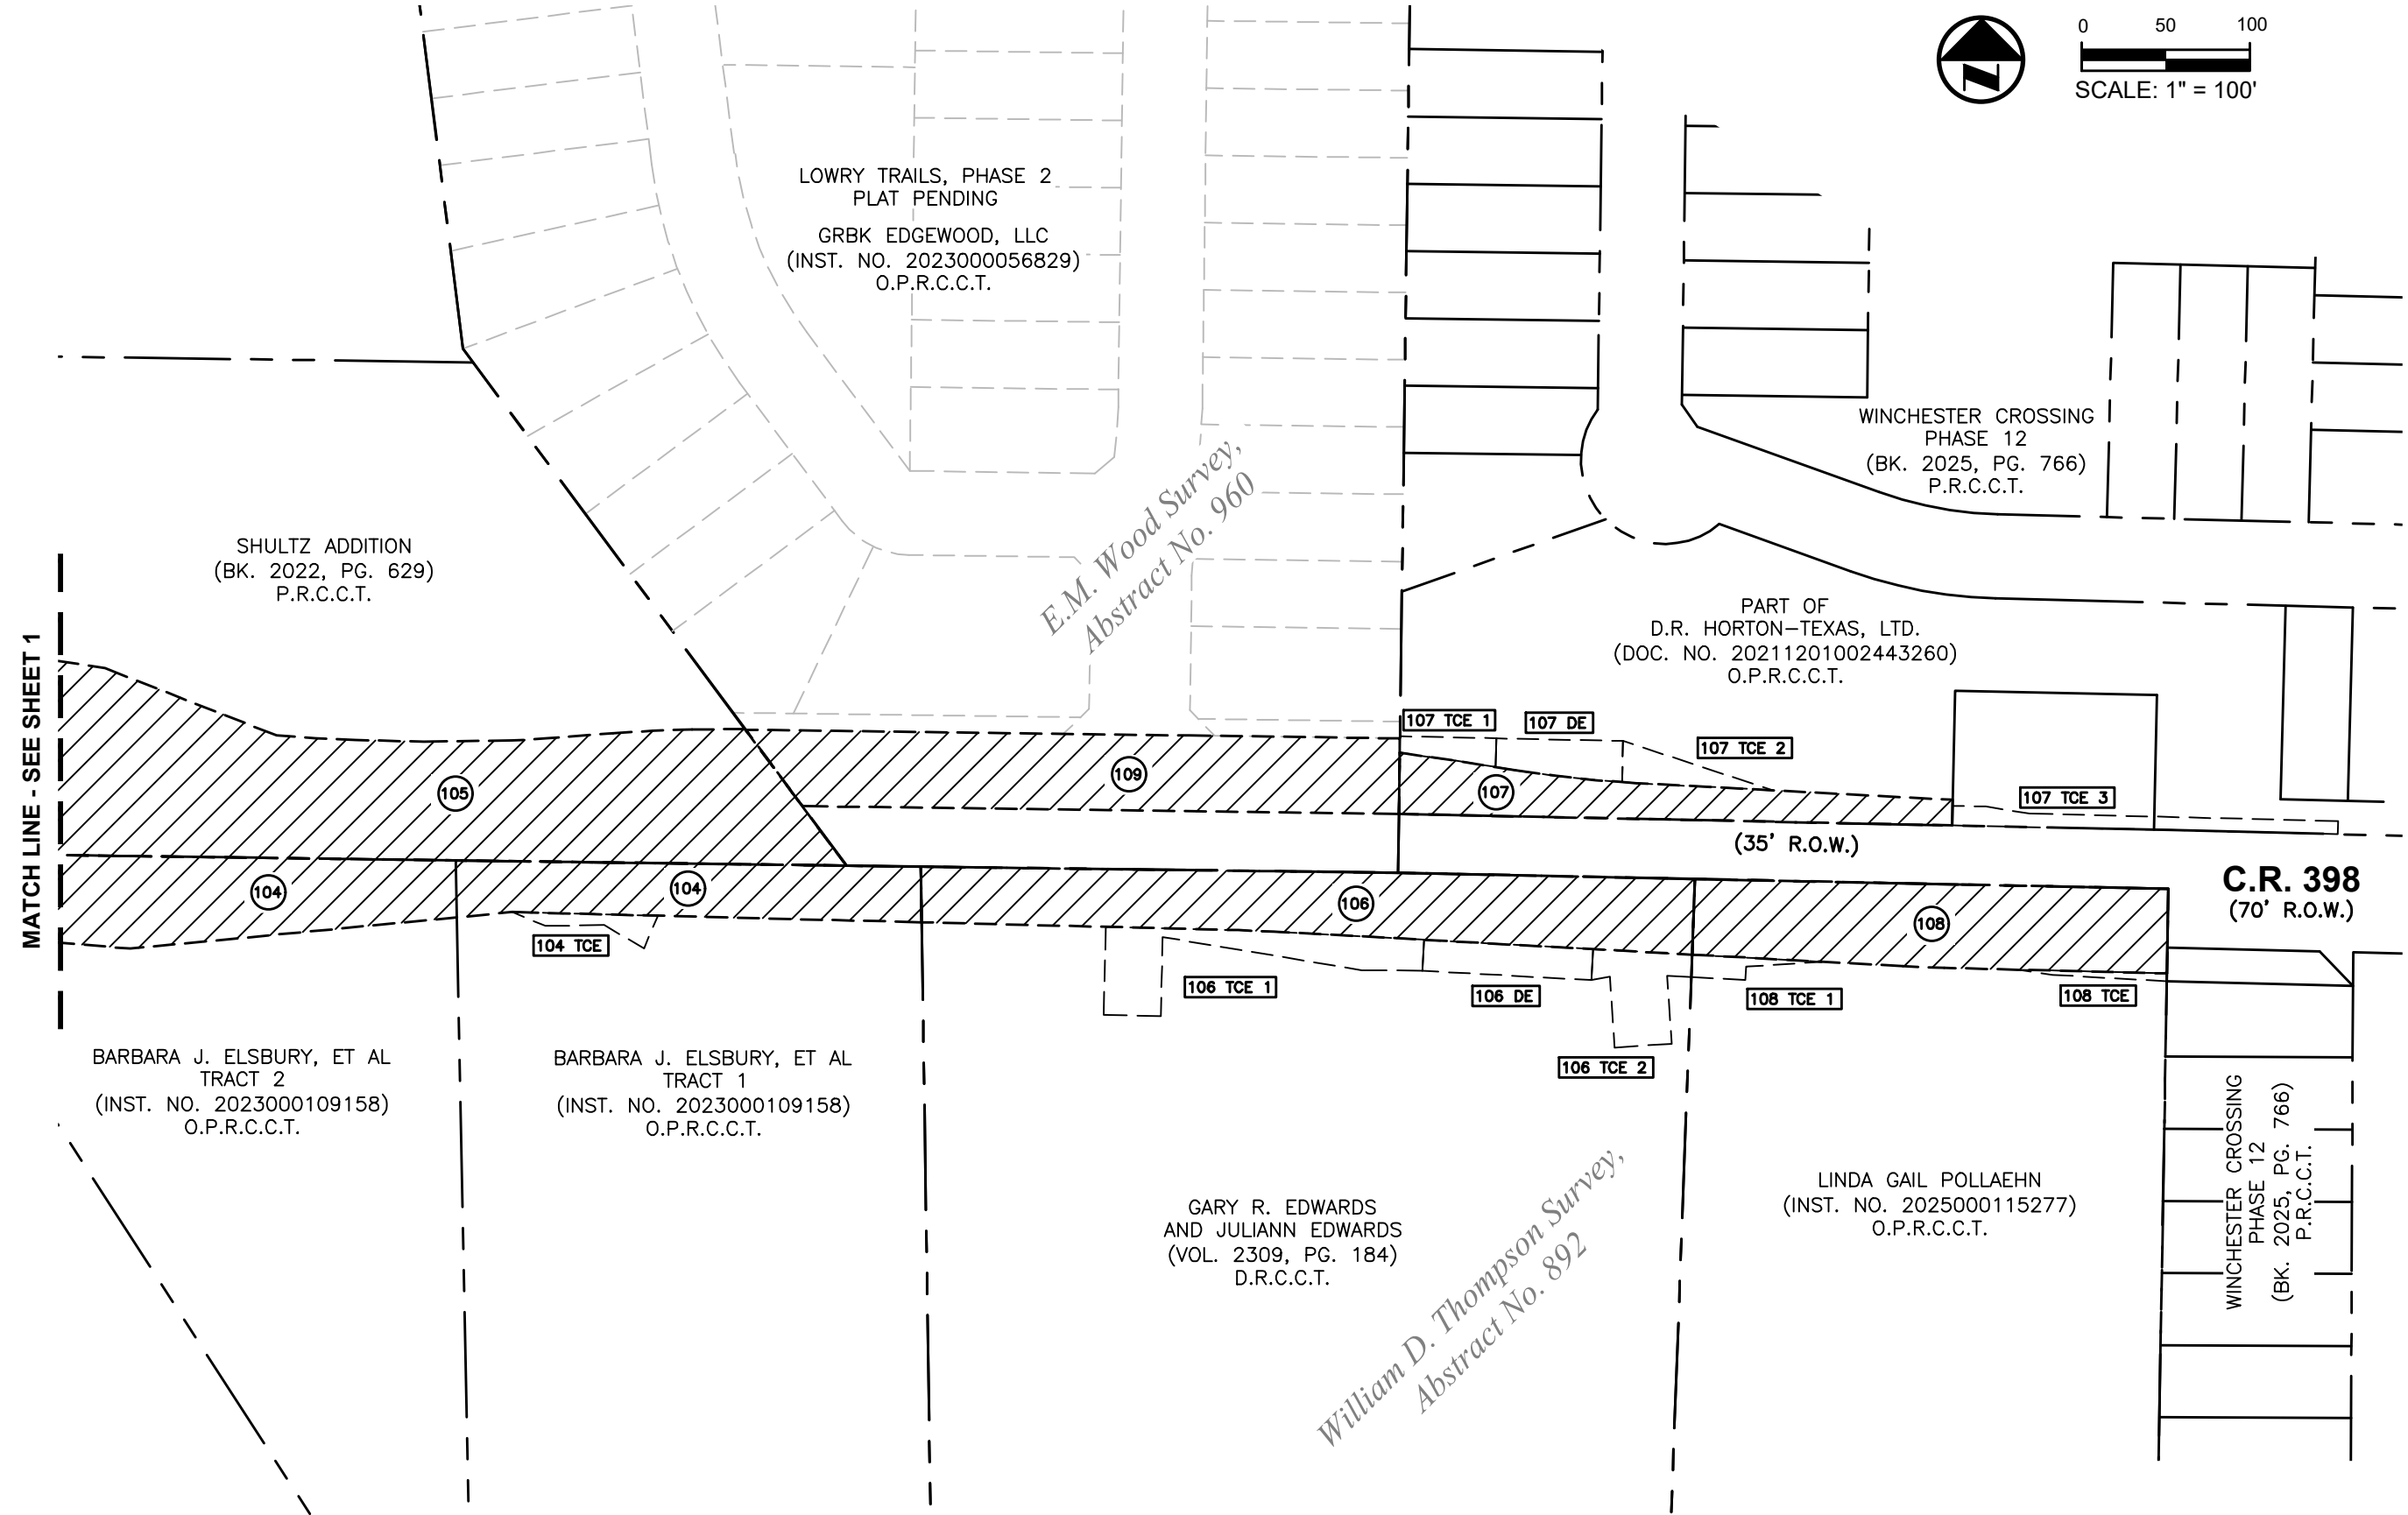

BGE, Inc.
777 Main Street, Suite 1900, Fort Worth, TX 76102
Tel: 817-887-6130 • www.bgeinc.com
TBPLS Registration No. 10106500

Copyright 2026

RIGHT-OF-WAY STRIP MAP
C.R. 398
COLLIN COUNTY, TEXAS
SHEET 2 OF 2