


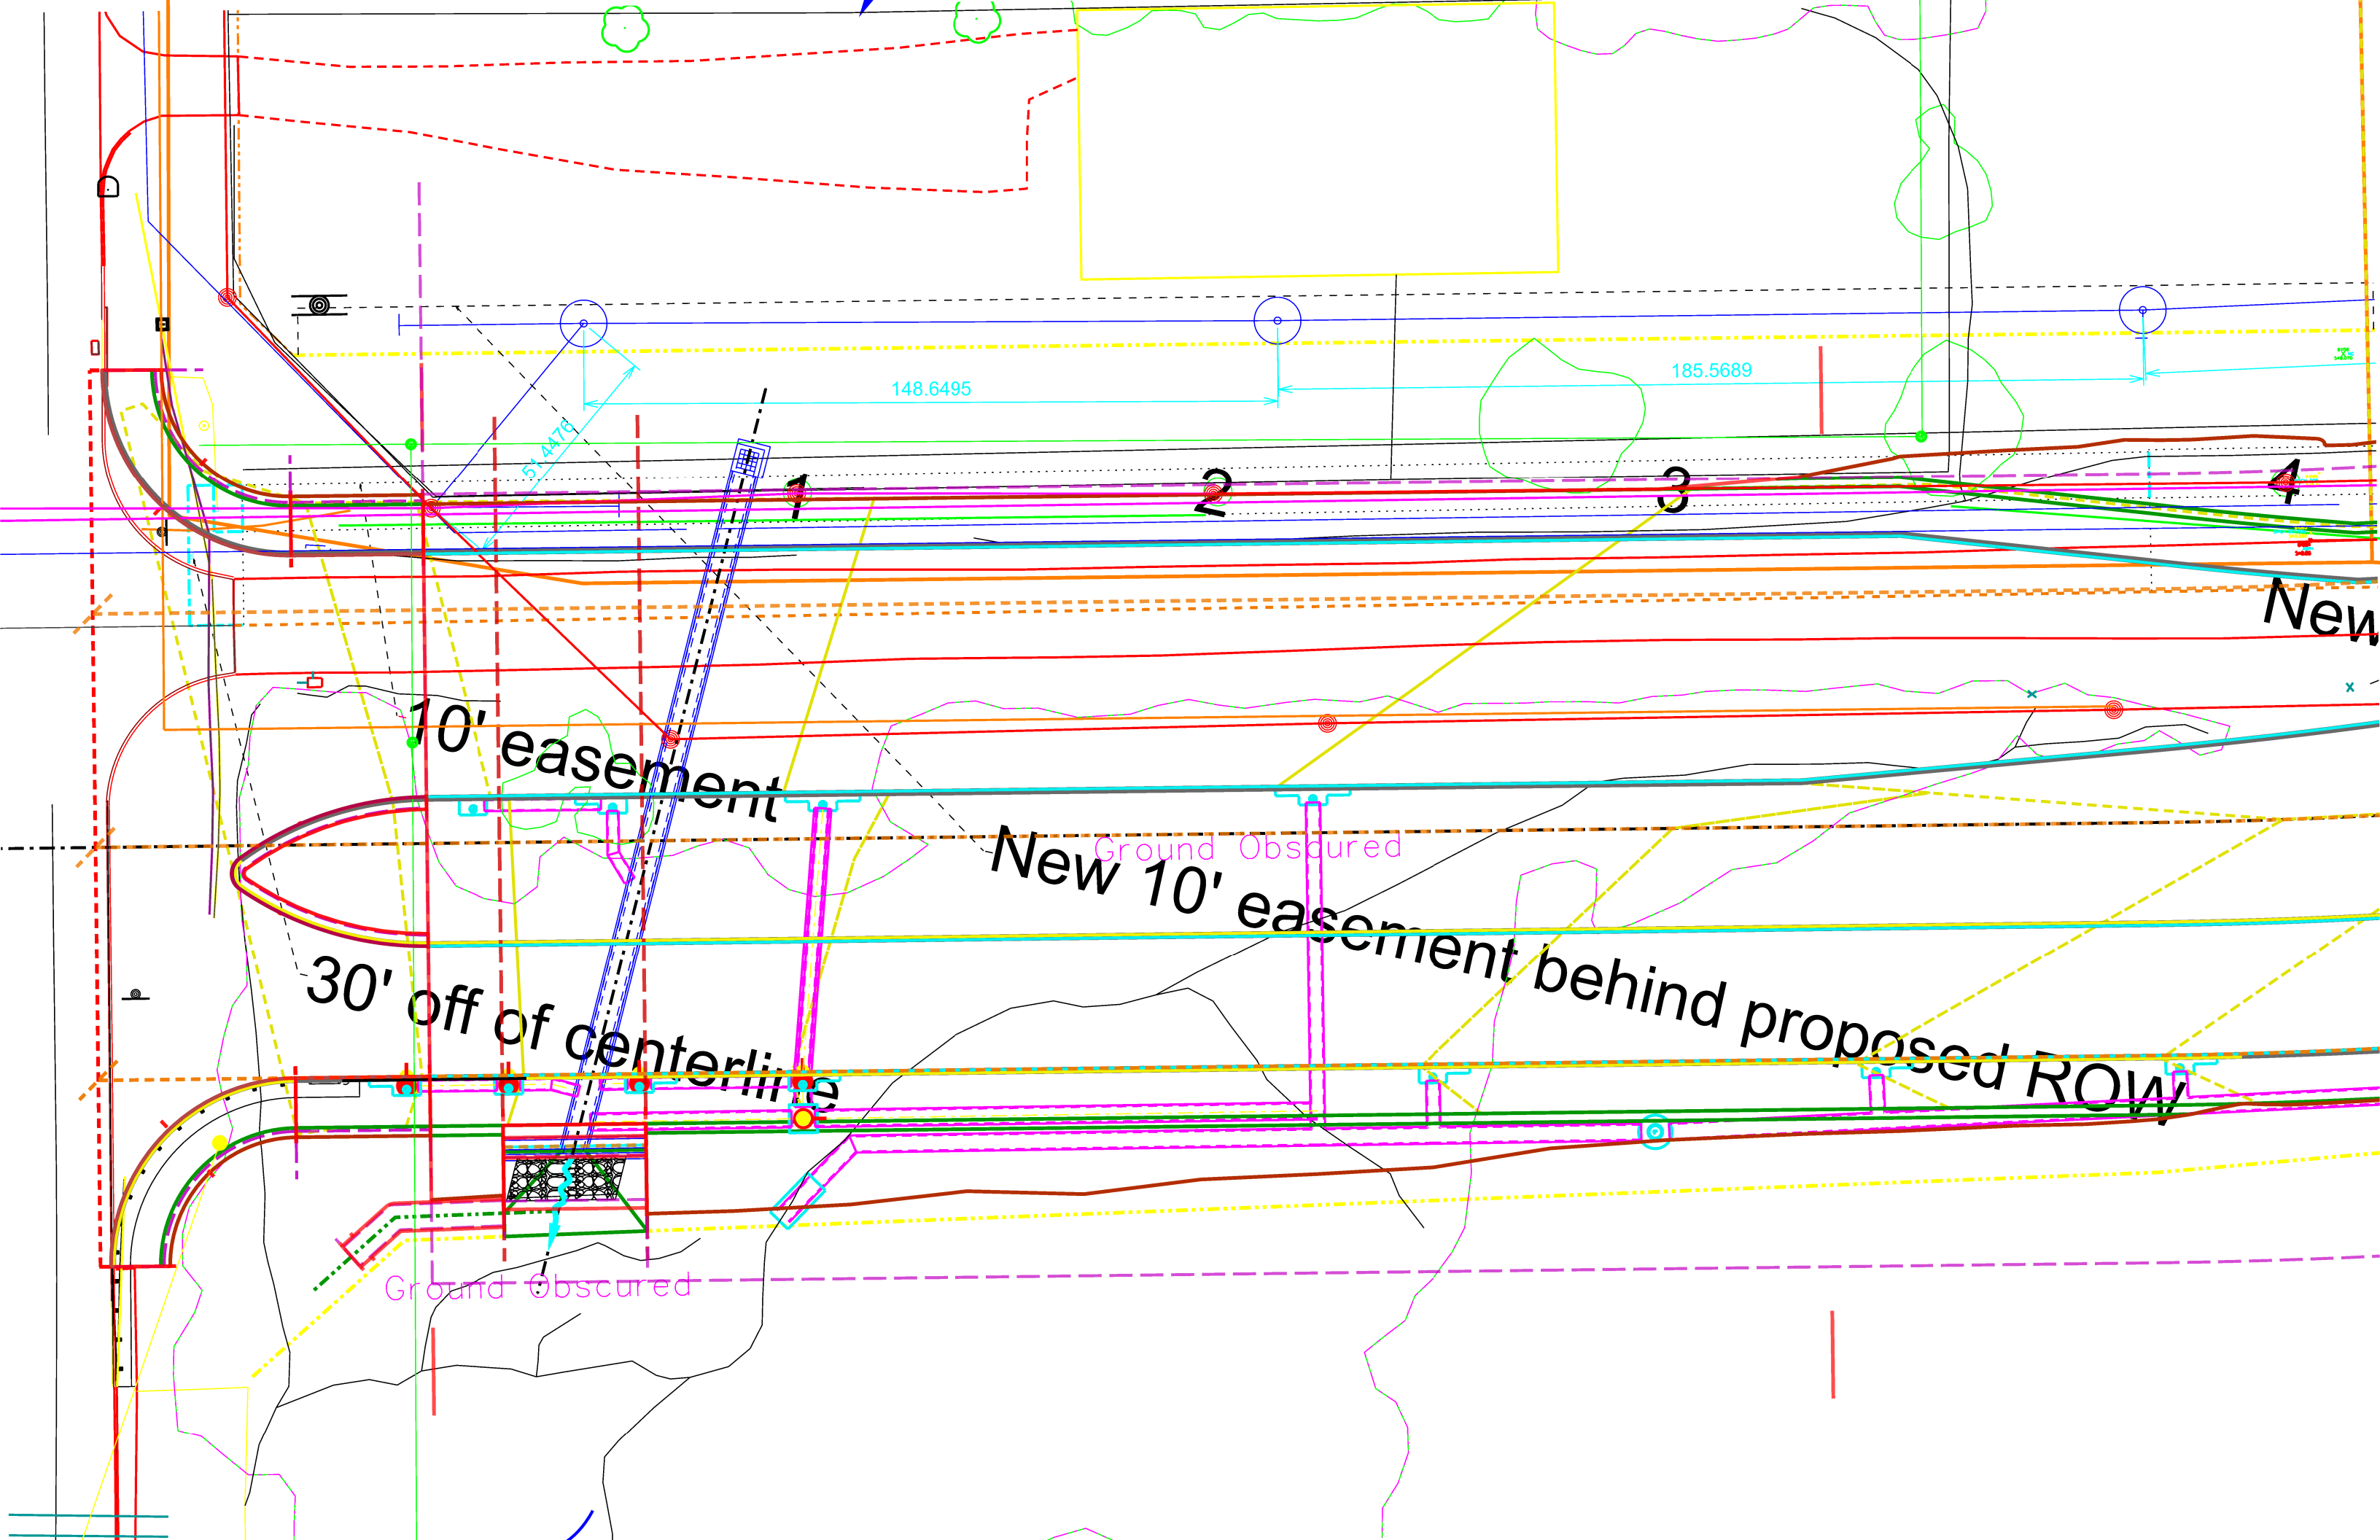

10' easement

30' off of centerline

New 10' easement behind proposed ROW

Ground Obscured

Ground Obscured

New

148.6495


185.5689


1

2

3

4

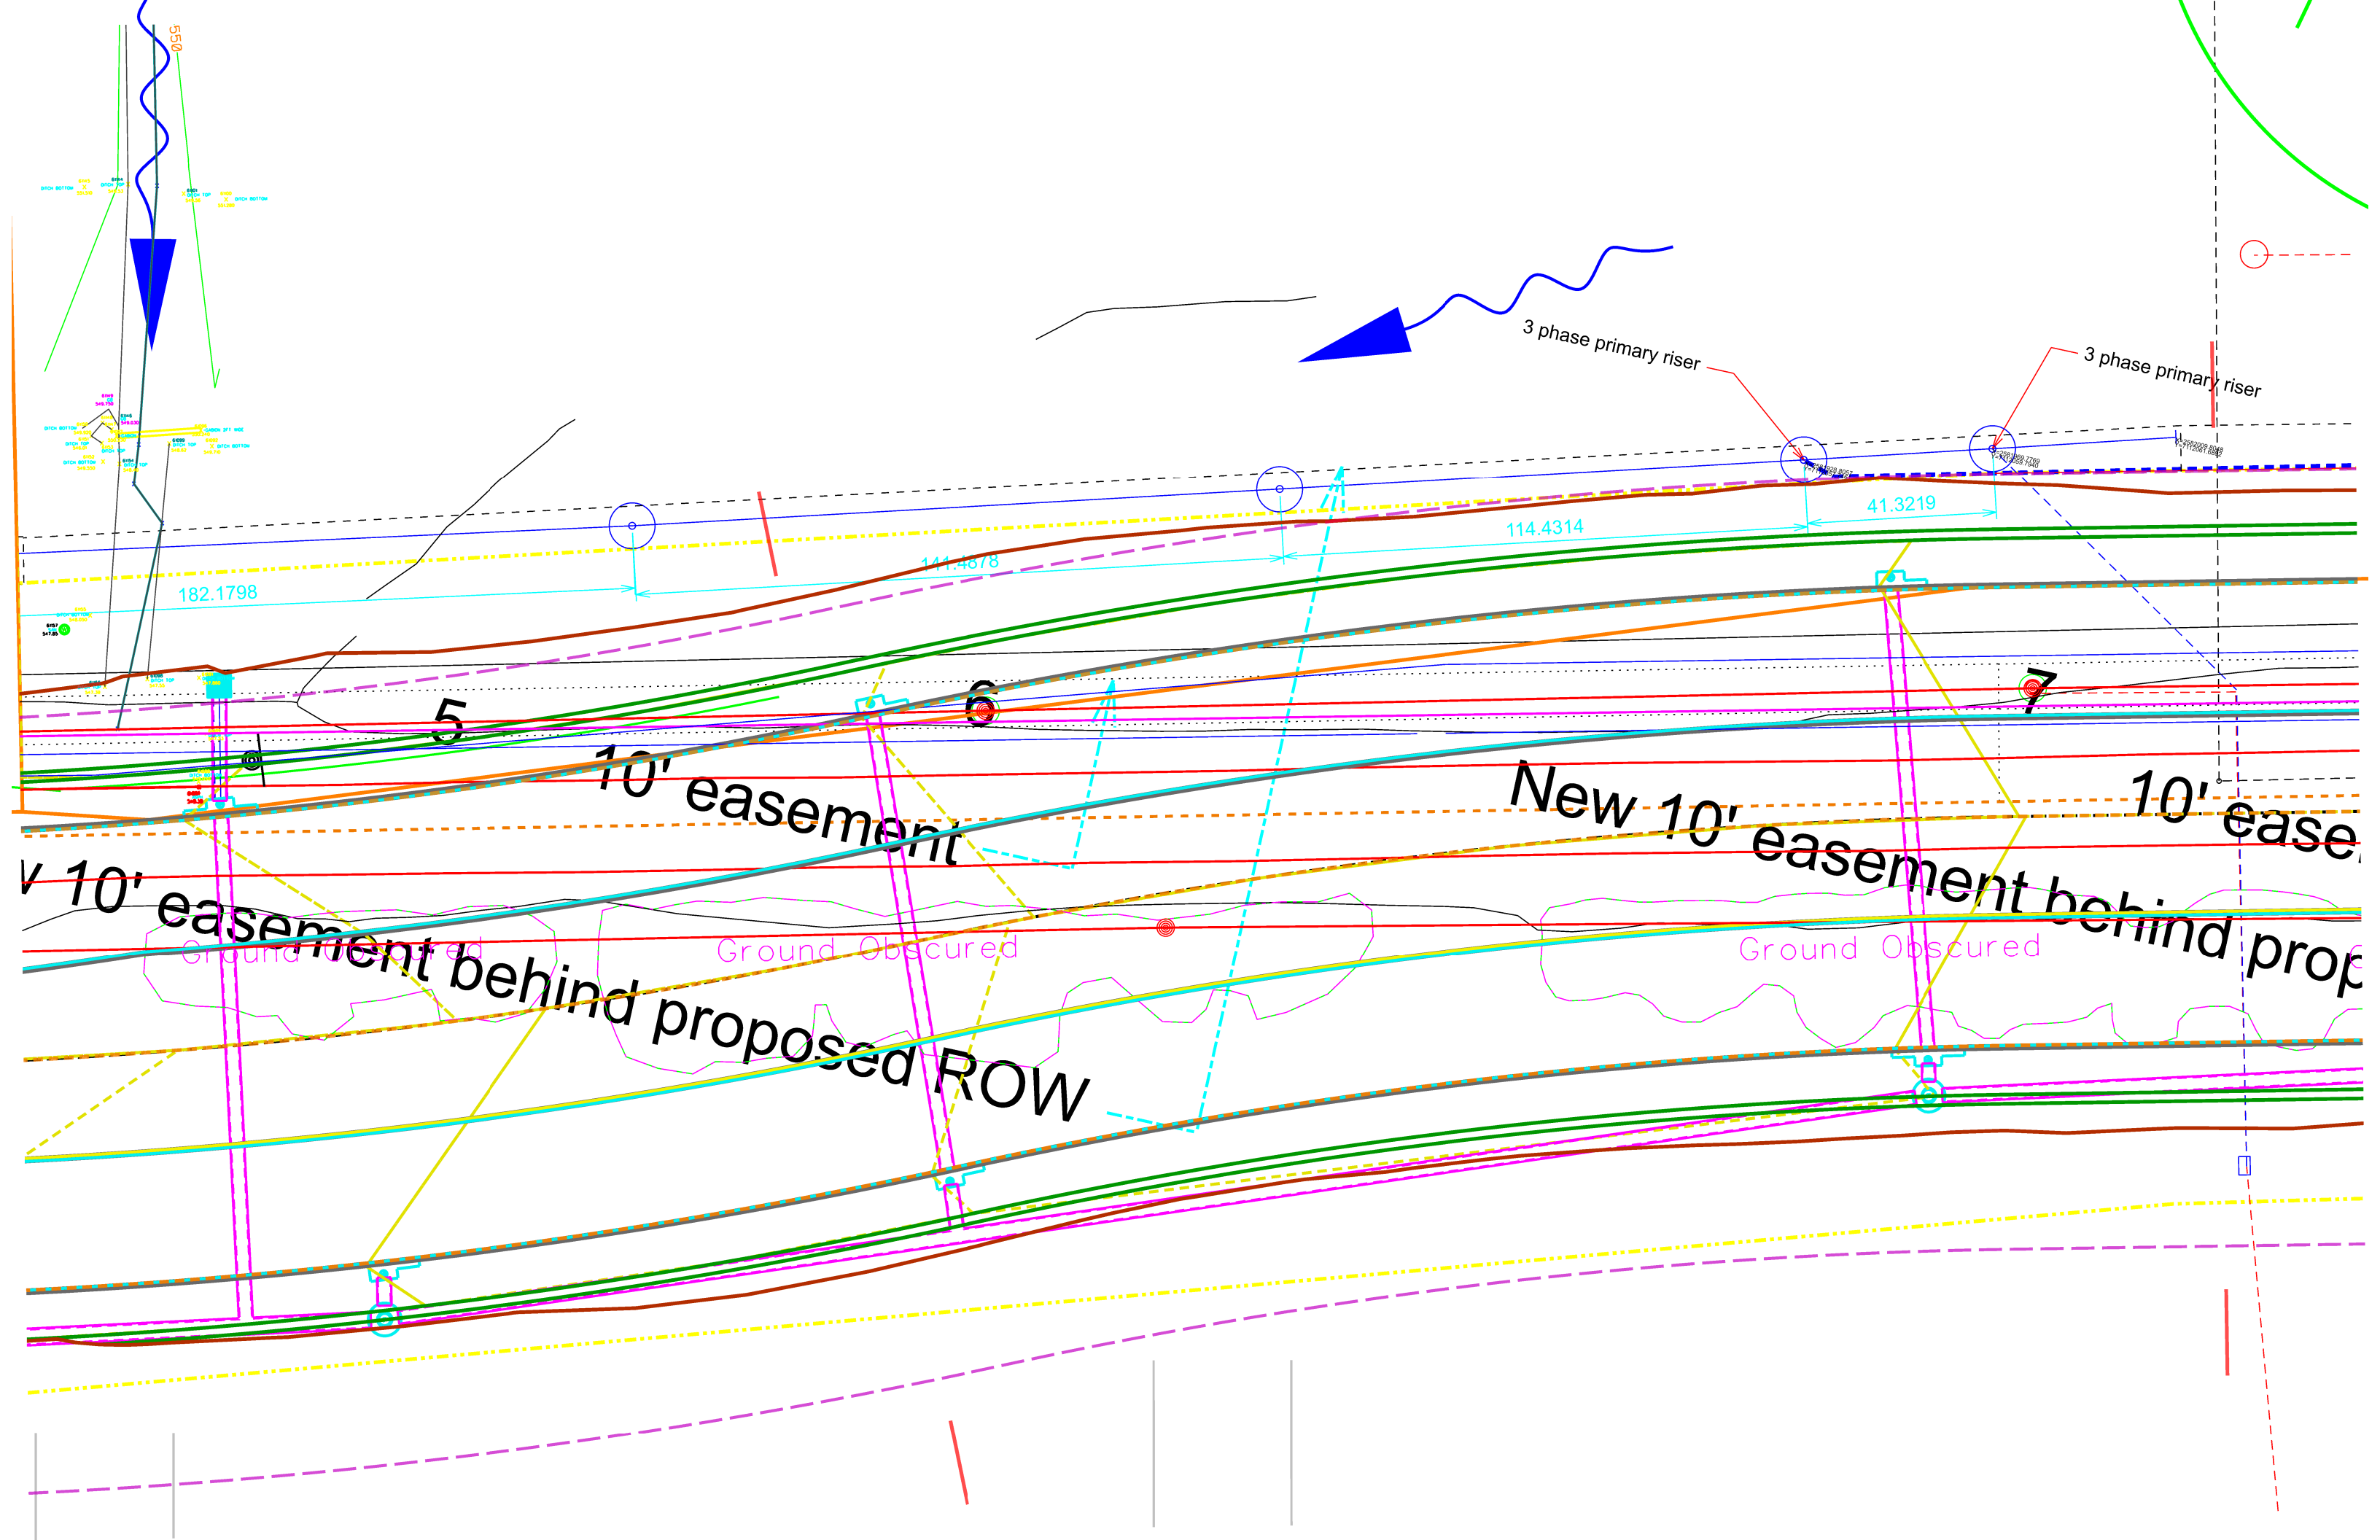

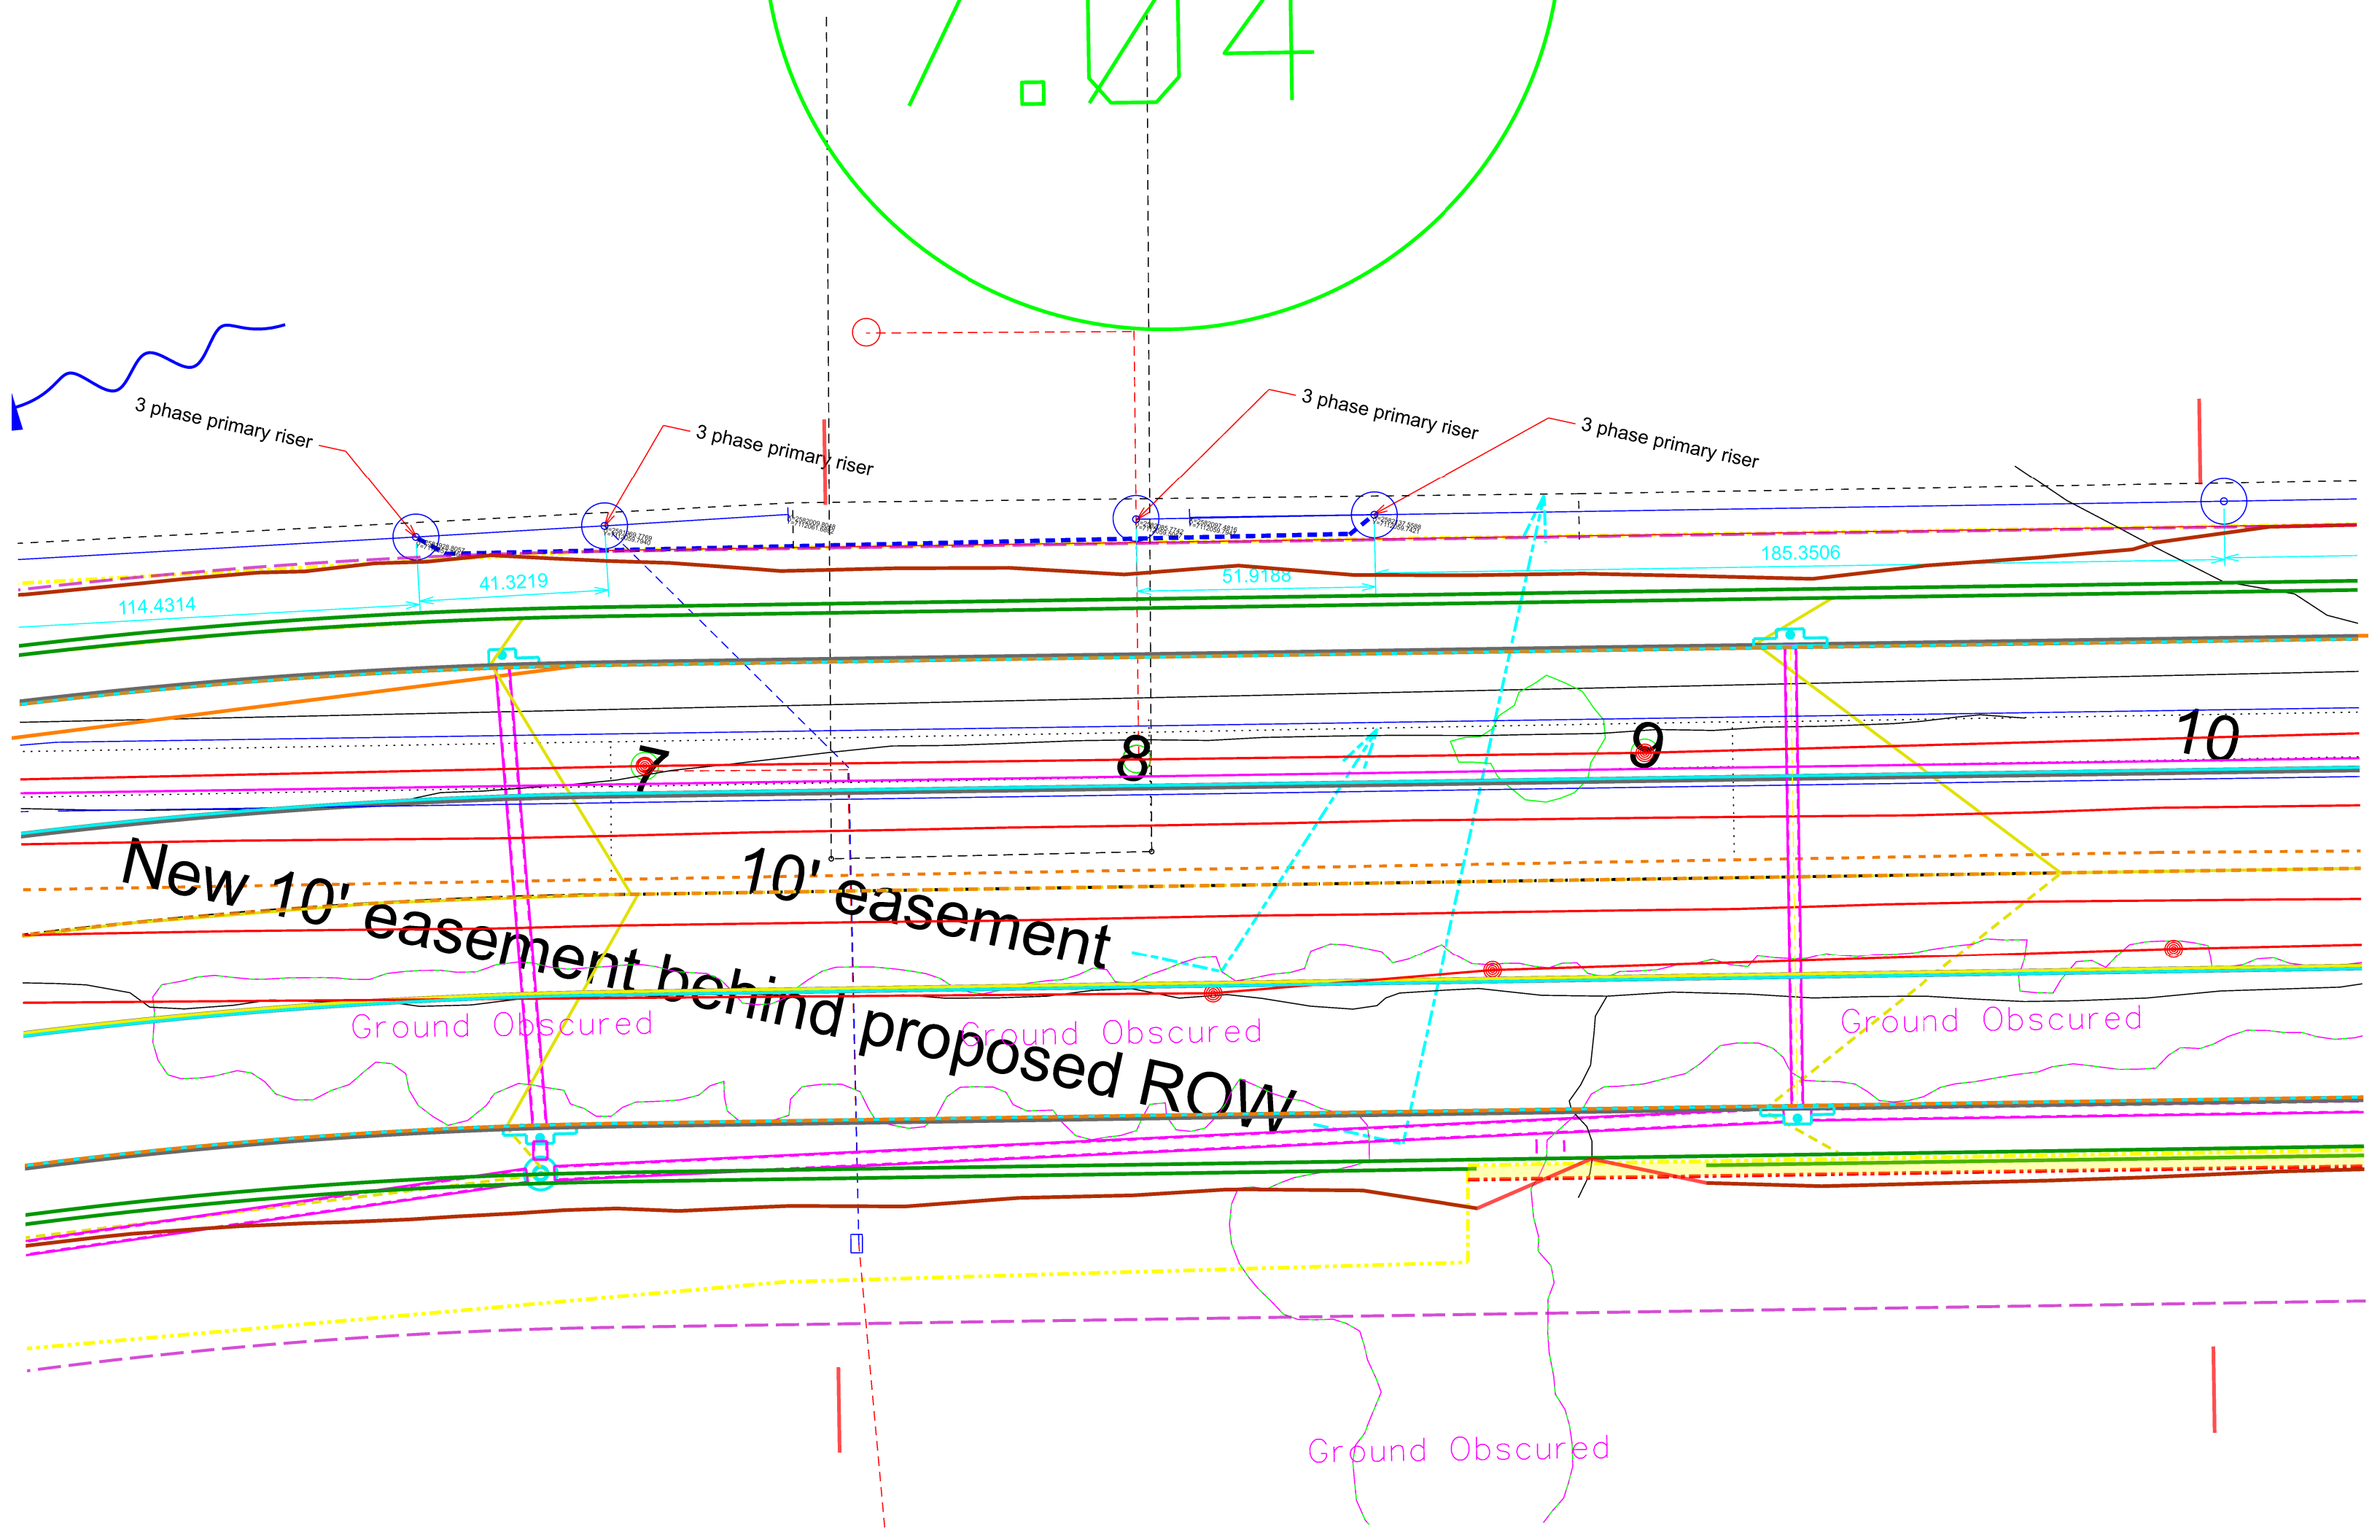

104

3 phase primary riser

3 phase primary riser

3 phase primary riser

3 phase primary riser

114.4314

41.3219

51.9188

185.3506

7

8

9

10

New 10' easement behind proposed ROW

10' easement

Ground Obscured

Ground Obscured

Ground Obscured

Ground Obscured

